


Accessible Toilet to comply with AS1428.1
Design for access and mobility
Part 1: General requirements for access -
New building work

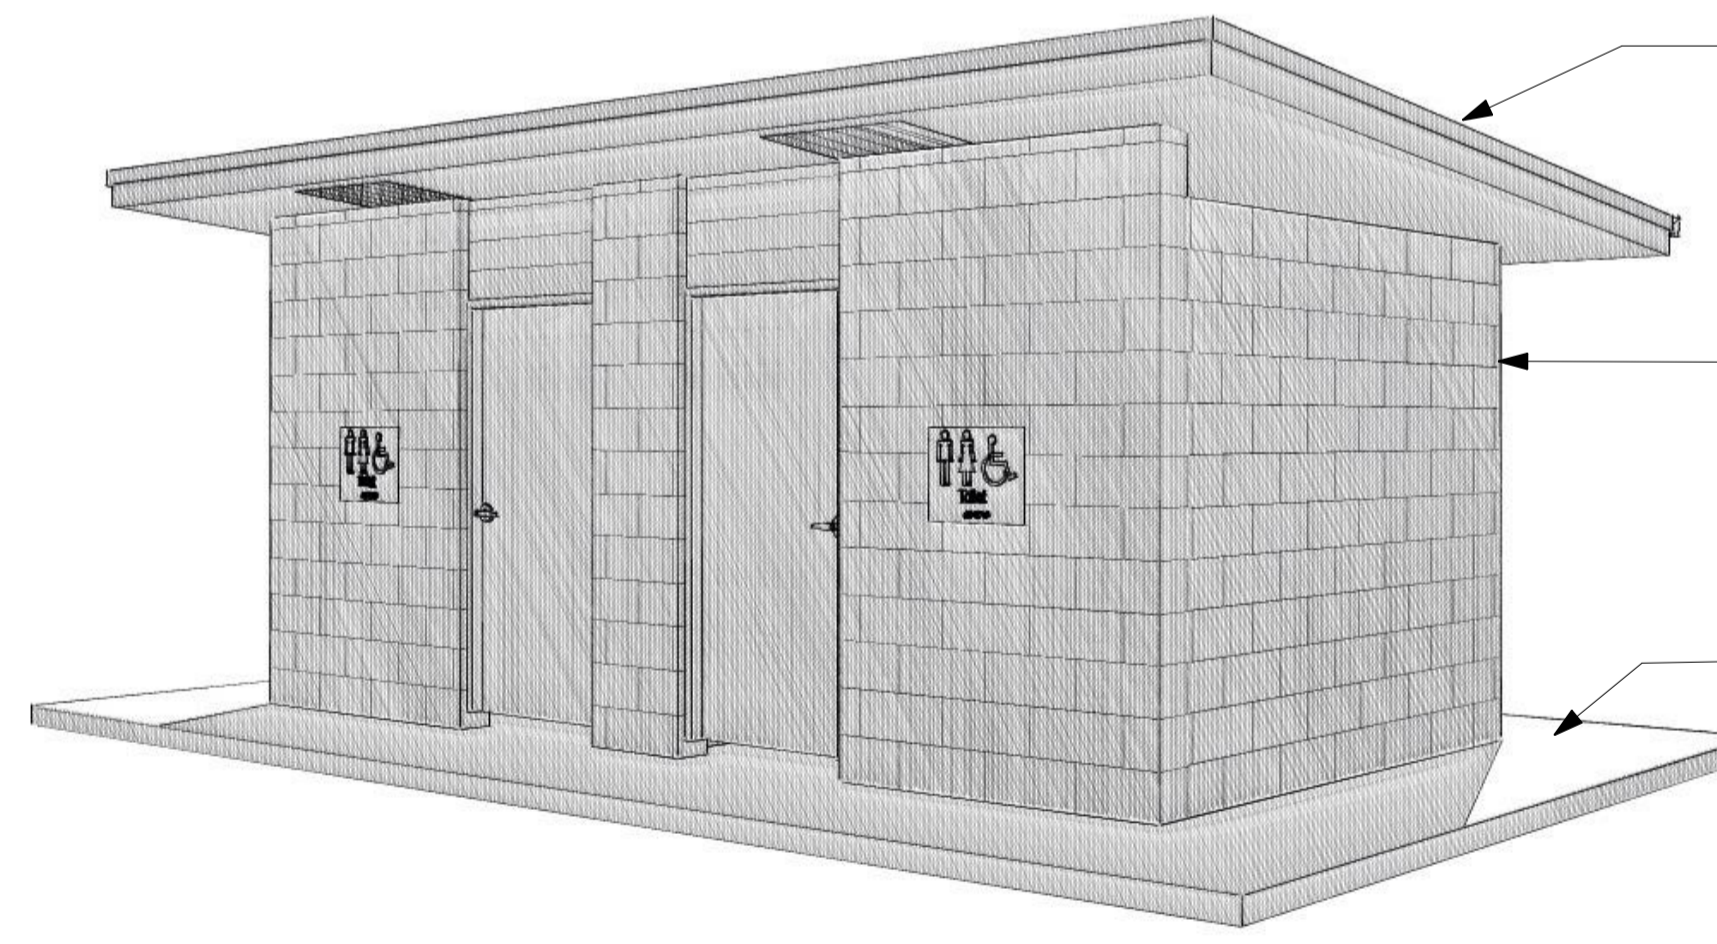


METAL ROOF SHEET COLOUR TO MATCH EXISTING COMMUNITY HALL

BLOCKWORK TO BE BAGGED AND PAINTED TO COLOUR MATCH EXISTING COMMUNITY HALL

CONCRETE PATH



1. SITE PLAN
1:500

DESIGNED:	SURVEYED:	AMENDMENTS		<h2 style="text-align: center;">CITY OF SHOALHAVEN</h2> <p style="text-align: center;">Callala Beach Callala Beach Amenities 1</p>	SCALE: 1:50, 1:500 for A1 size plot, 1:100 for A3 size plot	INFRASTRUCTURE PLANNING MANAGER: DATE:
DRAWN: 30/06/2015	FIELD BOOK:	A 19.6.15 Preliminary issue - for discussion			NOTE: Do not scale off drawings. Confirm all dimensions on site prior to start of construction.	Concept
CHECKED:	ORIGIN OF LEVELS:				This drawing, design and the copyright therein are the property of Shoalhaven City Council. It has been produced by the City Services - Project Delivery Section and must not be used, reproduced or copied wholly or in part without the permission of the Project Delivery Manager.	- PLAN REFERENCE -
APPROVED:	DATUM:					
DRAWING FILE:	CIVILCAD FILE:					