

SHOALHAVEN CITY COUNCIL

YALWAL ROAD WEST NOWRA

CONSULTATION PACKAGE

12566381



LOCALITY PLAN

DRAWING LIST

DRG No.	DRAWING TITLE
12566381-20-C001	COVER SHEET, LOCALITY PLAN AND DRAWING LIST
12566381-20-C010	SITE PLAN AND LEGENDS
12566381-20-C030	TYPICAL SECTIONS - SHEET 1
12566381-20-C031	TYPICAL SECTIONS - SHEET 2
12566381-20-C050	GENERAL ARRANGEMENT PLAN - SHEET 1
12566381-20-C051	GENERAL ARRANGEMENT PLAN - SHEET 2
12566381-20-C052	GENERAL ARRANGEMENT PLAN - SHEET 3
12566381-20-C053	GENERAL ARRANGEMENT PLAN - SHEET 4
12566381-20-C054	GENERAL ARRANGEMENT PLAN - SHEET 5
12566381-20-C055	GENERAL ARRANGEMENT PLAN - SHEET 6
12566381-20-C056	GENERAL ARRANGEMENT PLAN - SHEET 7
12566381-20-C057	GENERAL ARRANGEMENT PLAN - SHEET 8
12566381-20-C058	GENERAL ARRANGEMENT PLAN - SHEET 9
12566381-20-C059	GENERAL ARRANGEMENT PLAN - SHEET 10
12566381-20-C060	GENERAL ARRANGEMENT PLAN - SHEET 11
12566381-20-C061	GENERAL ARRANGEMENT PLAN - SHEET 12

A CONCEPT ISSUE		EF	06.07.22
Rev	Description	Checked	Approved Date
Author	R.TORRES	Drafting Check	
Designer	G.POCKNEE	Design Check	



57 Graham Street Nowra NSW 2541
T 61 2 4424 4900 F 61 2 4424 4999
E noamail@ghd.com W www.ghd.com



Project No.
12566381

Client SHOALHAVEN CITY COUNCIL


Project YALAWAL ROAD WEST NOWRA

Status	PRELIMINARY
--------	-------------


Drawing Title	YALWAL ROAD COVER SHEET, LOCALITY PLAN AND DRAWING LIST
------------------	---

Drawing No.	Rev
-------------	-----

Size
A1

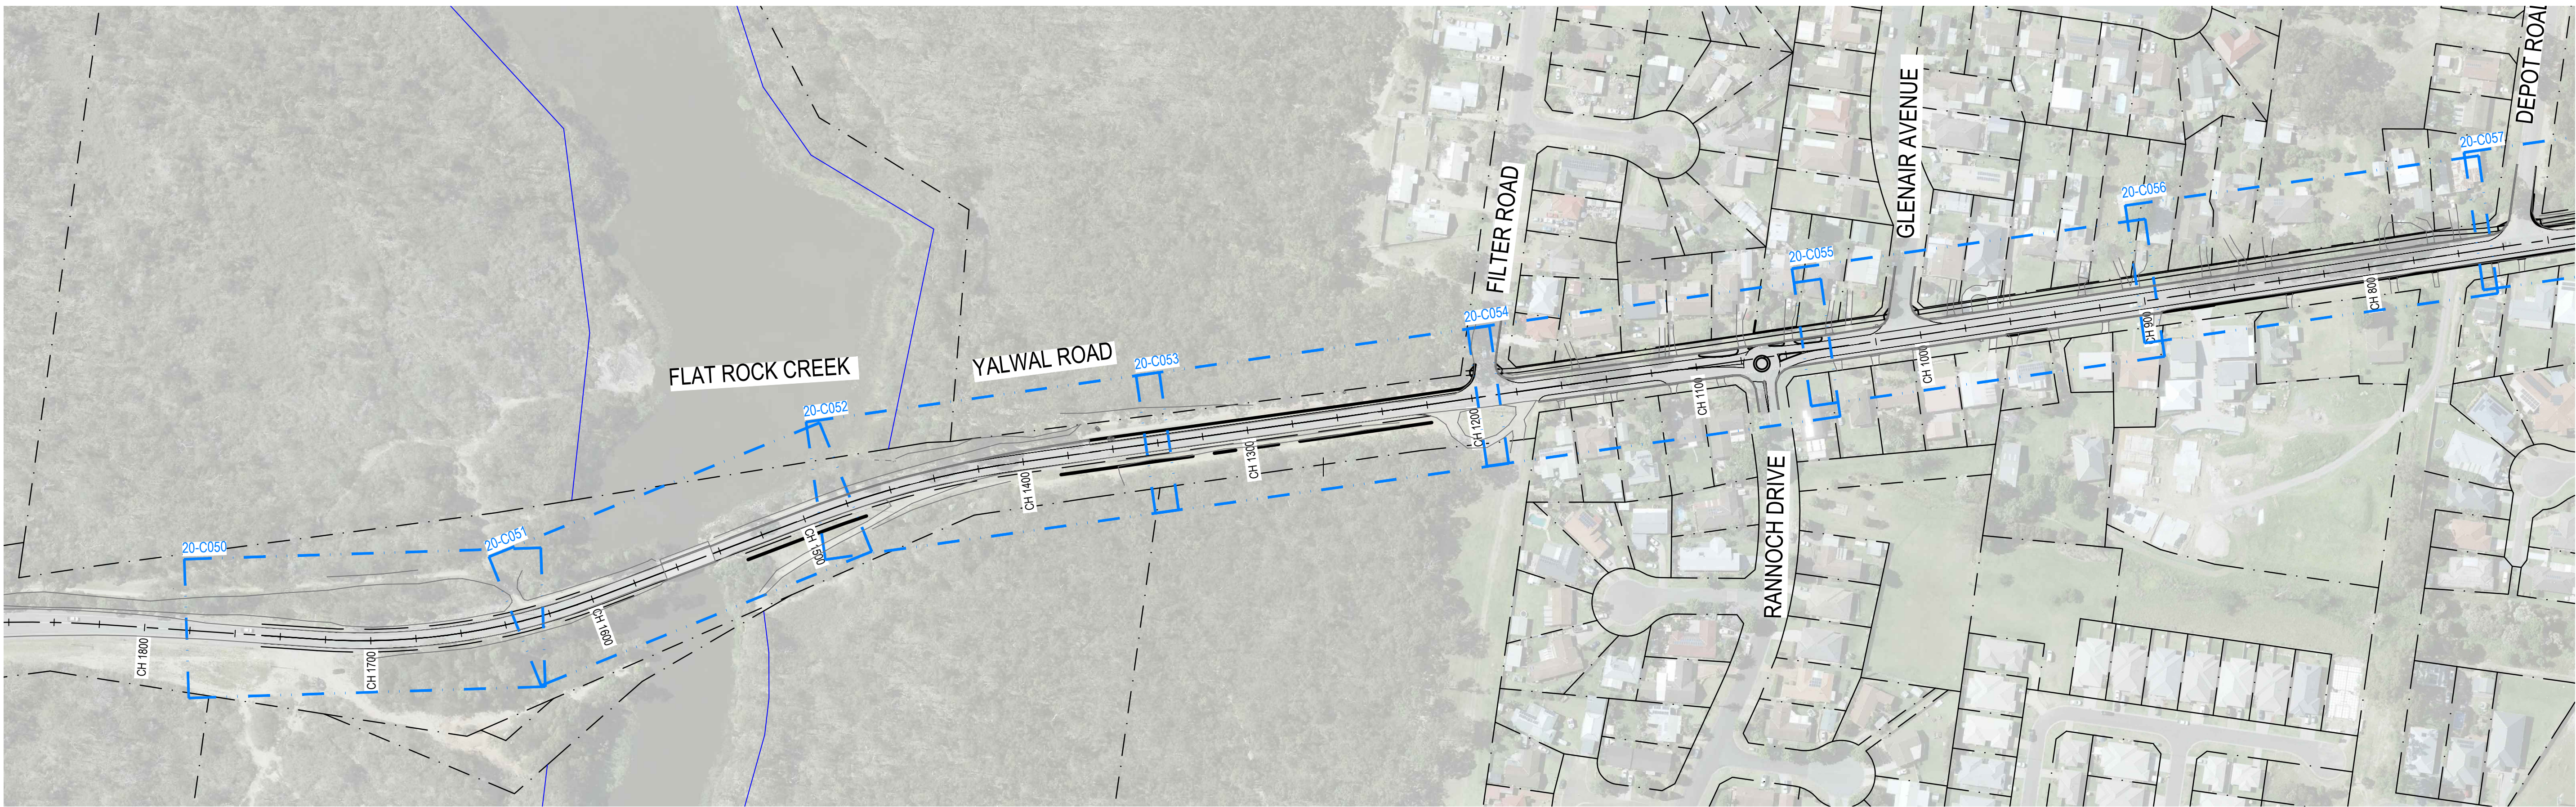

SITE PLAN
NTS

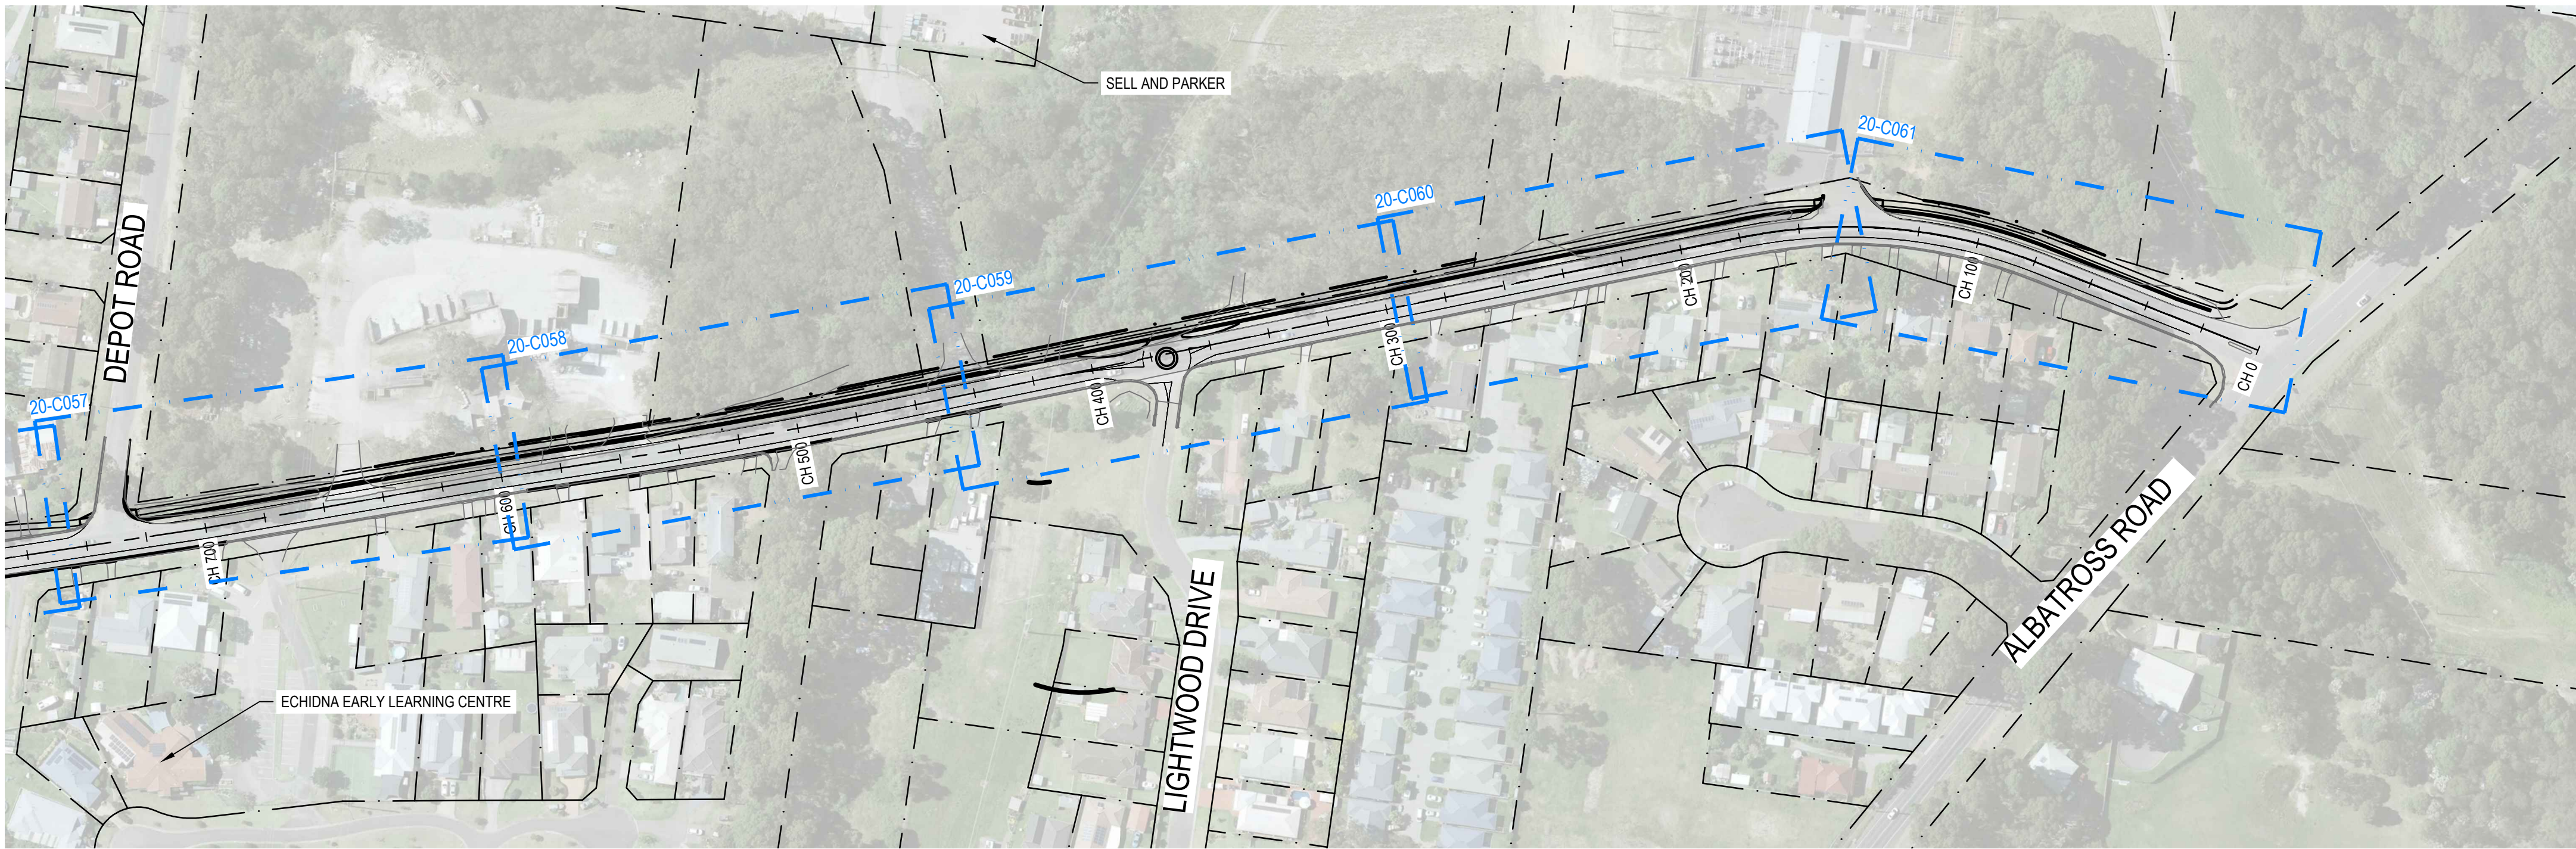

SITE PLAN
NTS

LEGEND


EXISTING

- BLOCK BOUNDARY
- E(OH) ELECTRICAL SERVICES
- T TELECOMMUNICATION SERVICES
- C OPTUS SERVICES
- W WATER SERVICES
- S SEWER SERVICES
- SW STORMWATER SERVICES
- OPT OPTUS SERVICES
- NBN NBN SERVICES
- ELECTRICAL POLES
- TCP TELECOMMUNICATION PITS
- WATER SLUICE VALVE
- OPTUS PITS
- STORMWATER HEADWALL
- 51.0 CONTOURS 0.5m INTERVALS
- GUARD RAIL
- TREE
- TREE TO BE REMOVED

NEW

- RESUMPTION AREA
- LINE MARKINGS
- VC VEHICULAR CROSSING
- KR KERB RAMP
- SW STORMWATER SERVICE
- KERB INLET
- HEAD WALL
- KERB AND GUTTER
- 2.0m SHARED USER PATH
- TABLE DRAIN
- ELECTRICAL OVERHEAD RELOCATION REQUIRED

Rev	Description	Checked	Approved	Date
B	REVISED CONCEPT ISSUE	EF		27.07.22
A	CONCEPT ISSUE	EF		06.07.22
Author	R.TORRES	Drafting Check		
Designer	G.POCKNEE	Design Check		

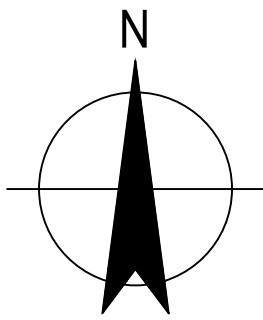

Project No.
12566381




Client SHOALHAVEN CITY COUNCIL
Project YALAWAL ROAD WEST NOWRA
Status PRELIMINARY

Drawing Title
YALAWAL ROAD
SITE PLAN AND LEGENDS


Drawing No.
12566381-20-C010

Size
A1
Rev
B



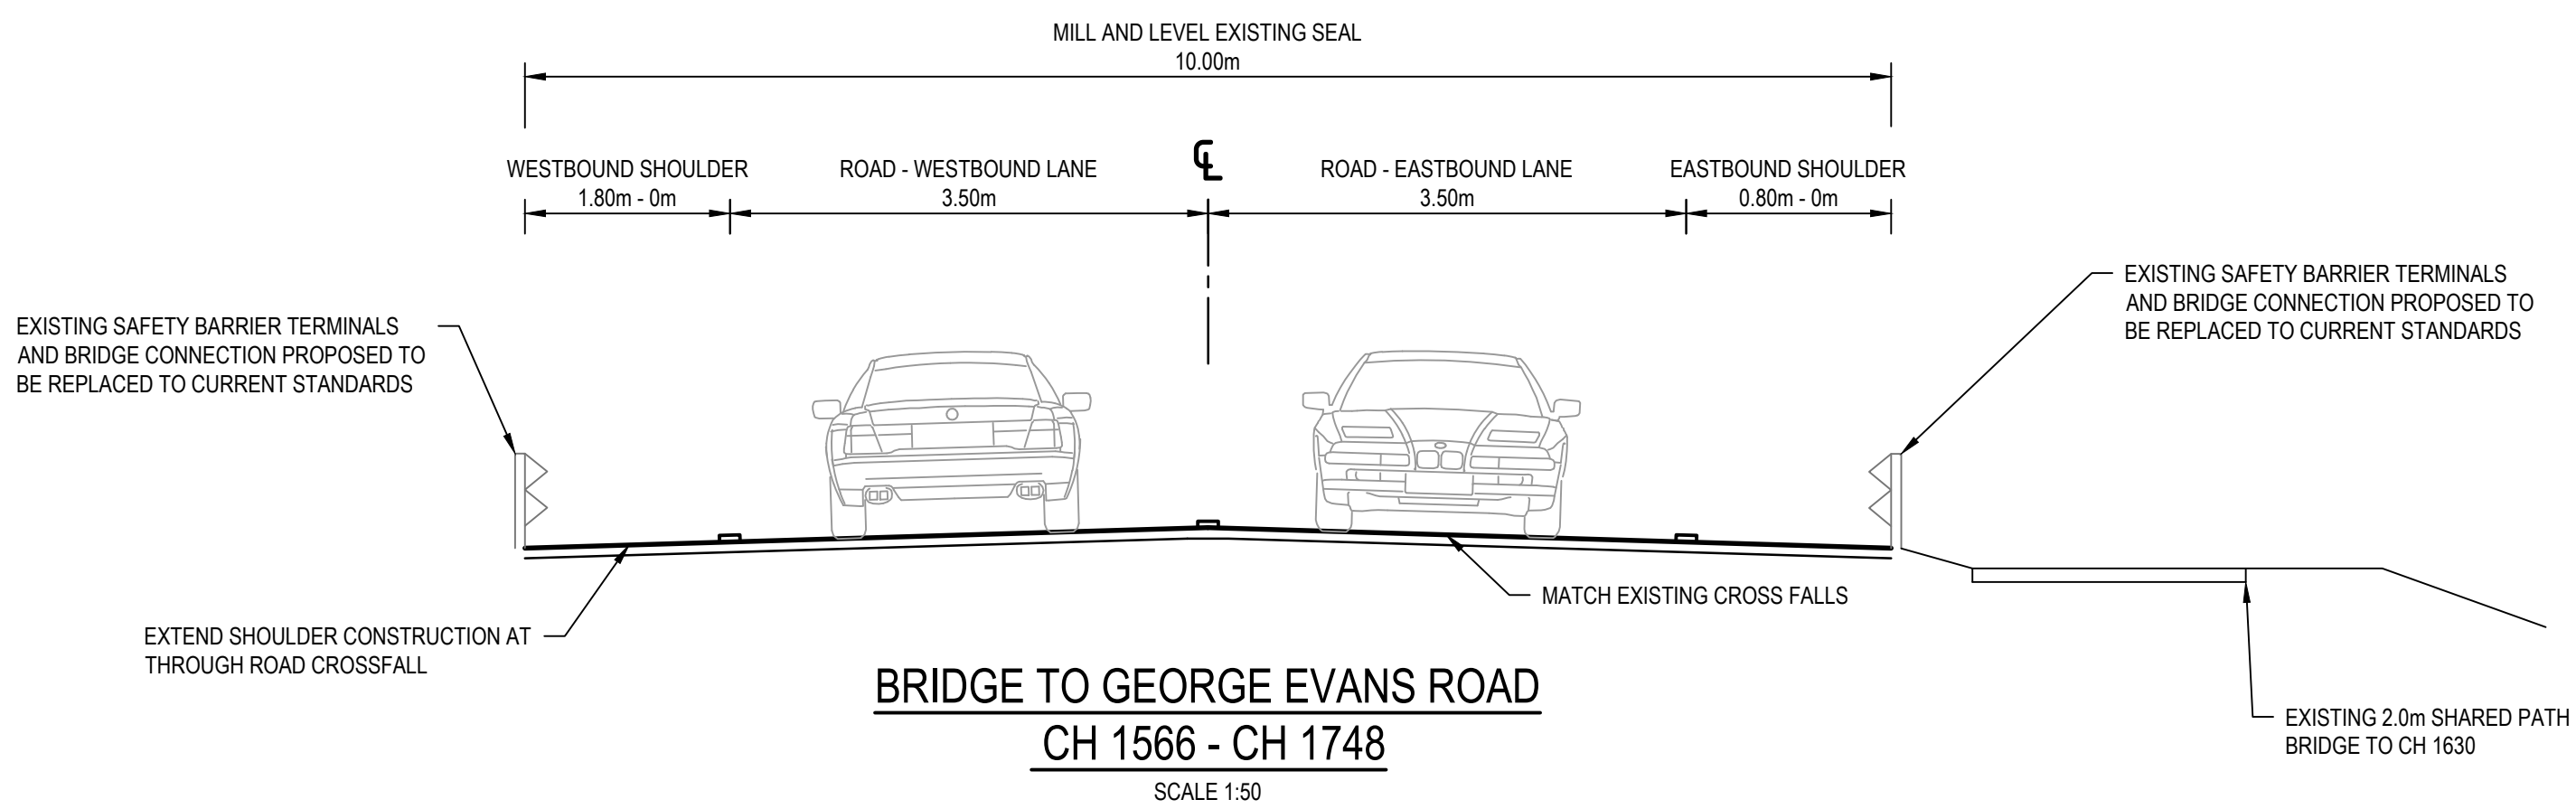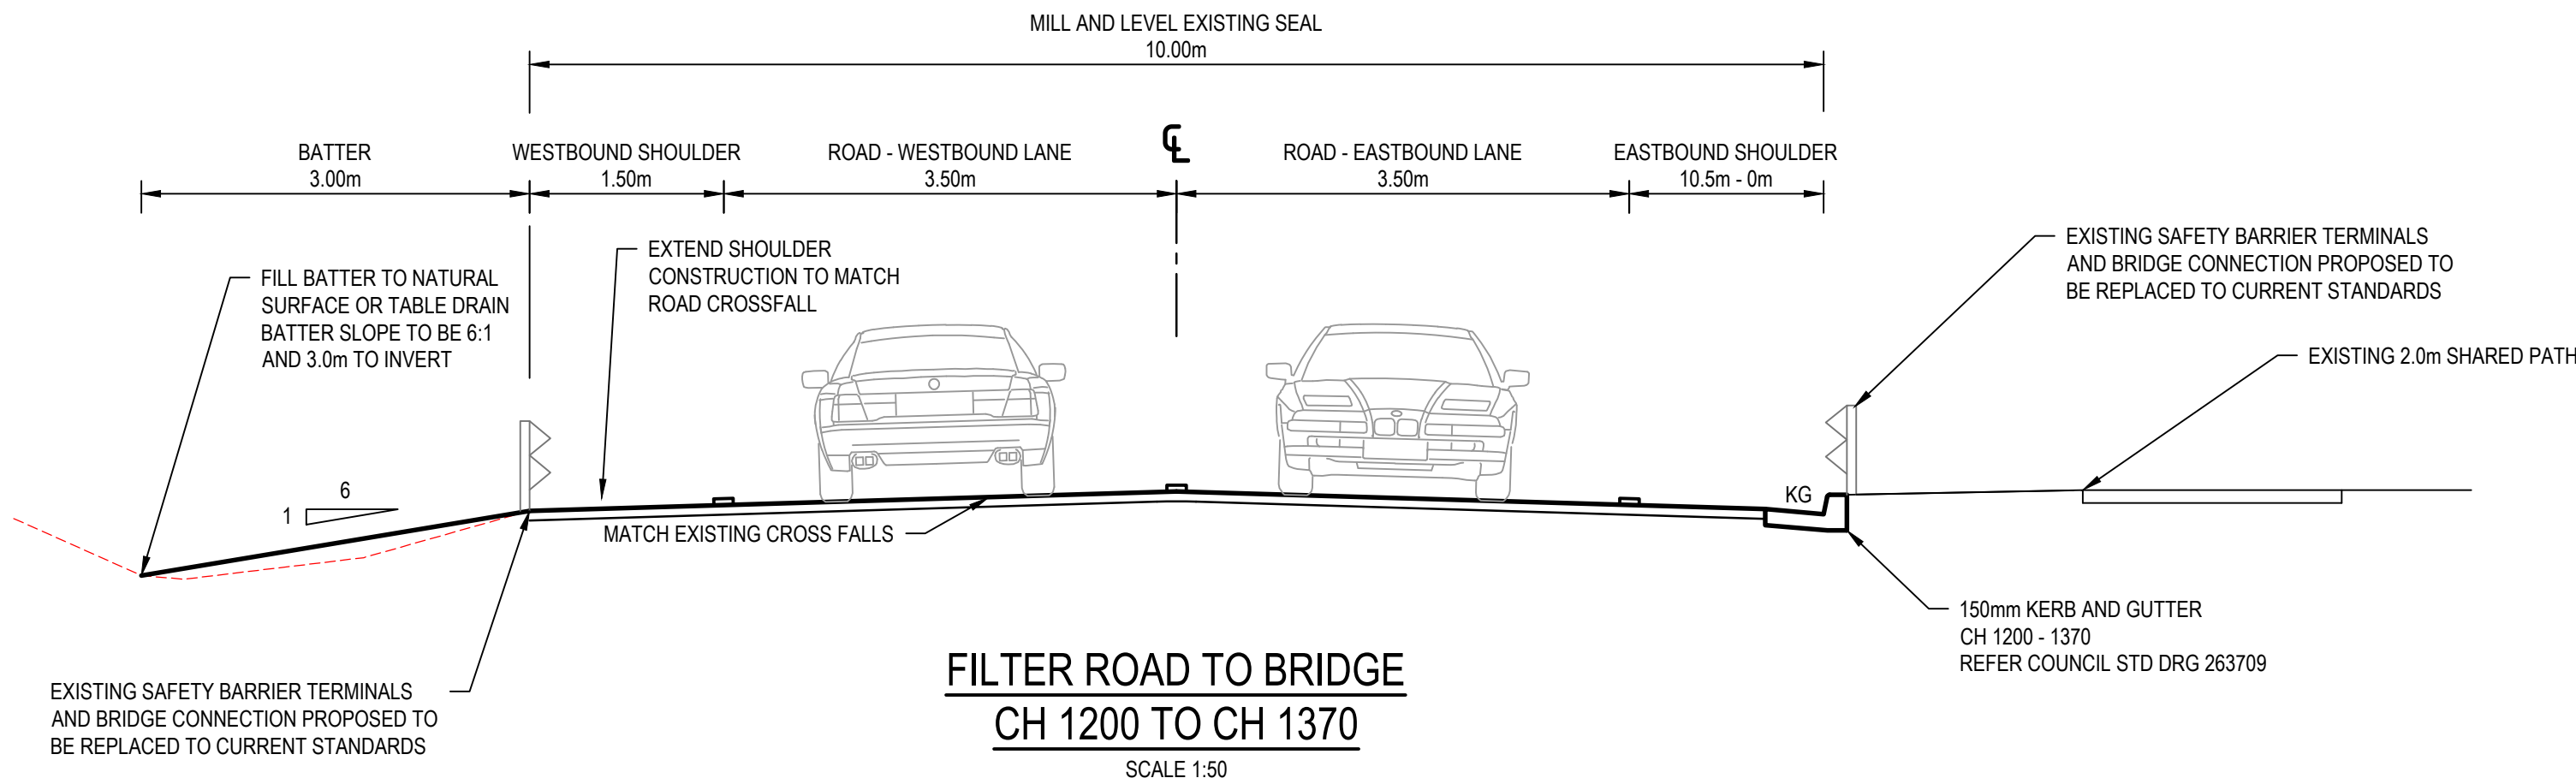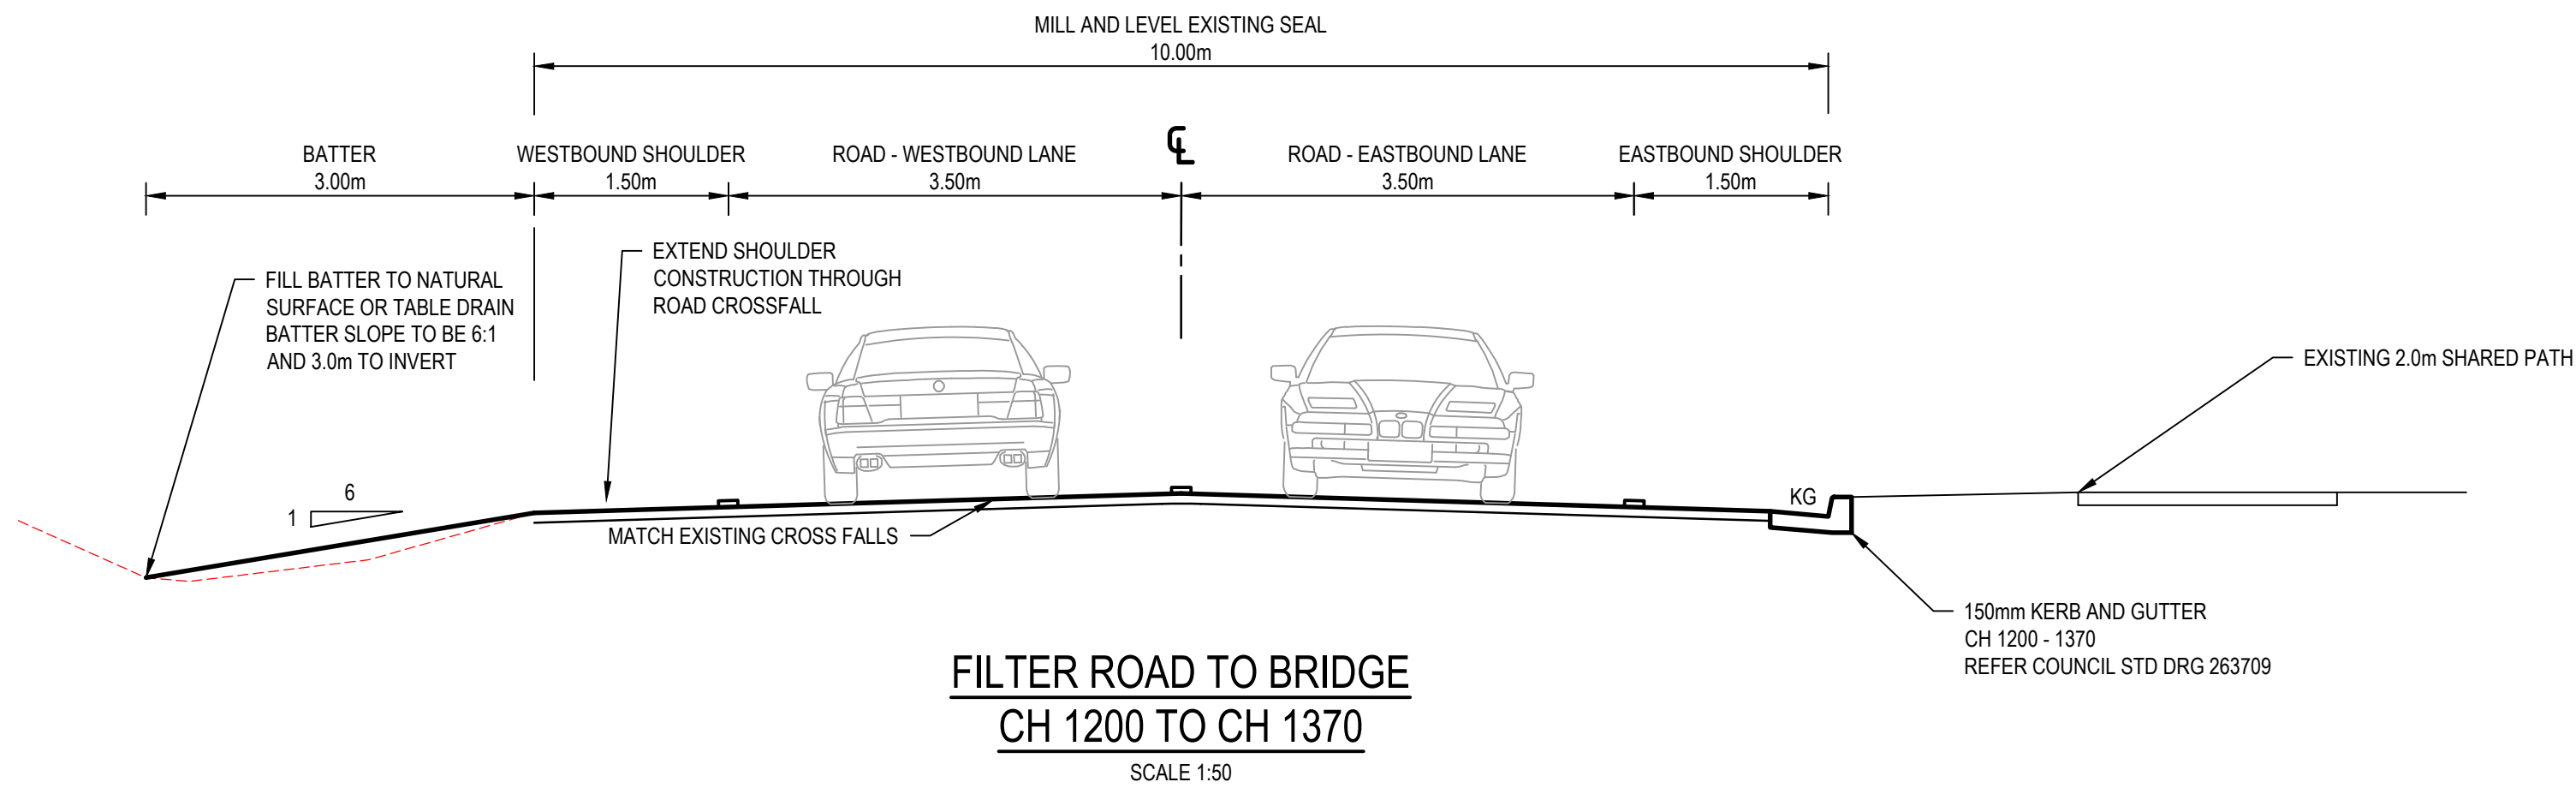

A	CONCEPT ISSUE	EF	06.07.22
Rev	Description	Checked	Approved Date
Author	R.TORRES	Drafting Check	
Designer	G.POCKNEE	Design Check	

 

57 Graham Street Nowra NSW 2541
T 61 2 4424 4900 F 61 2 4424 4999
E noamail@ghd.com W www.ghd.com



Project No.
12566381


Client SHOALHAVEN CITY COUNCIL
Project YAWAL ROAD WEST NOWRA
Status PRELIMINARY

Status
Code

Drawing Title
YAWAL ROAD
TYPICAL SECTIONS
SHEET 2

Drawing No.
12566381-20-C031

Size
A1
Rev
A


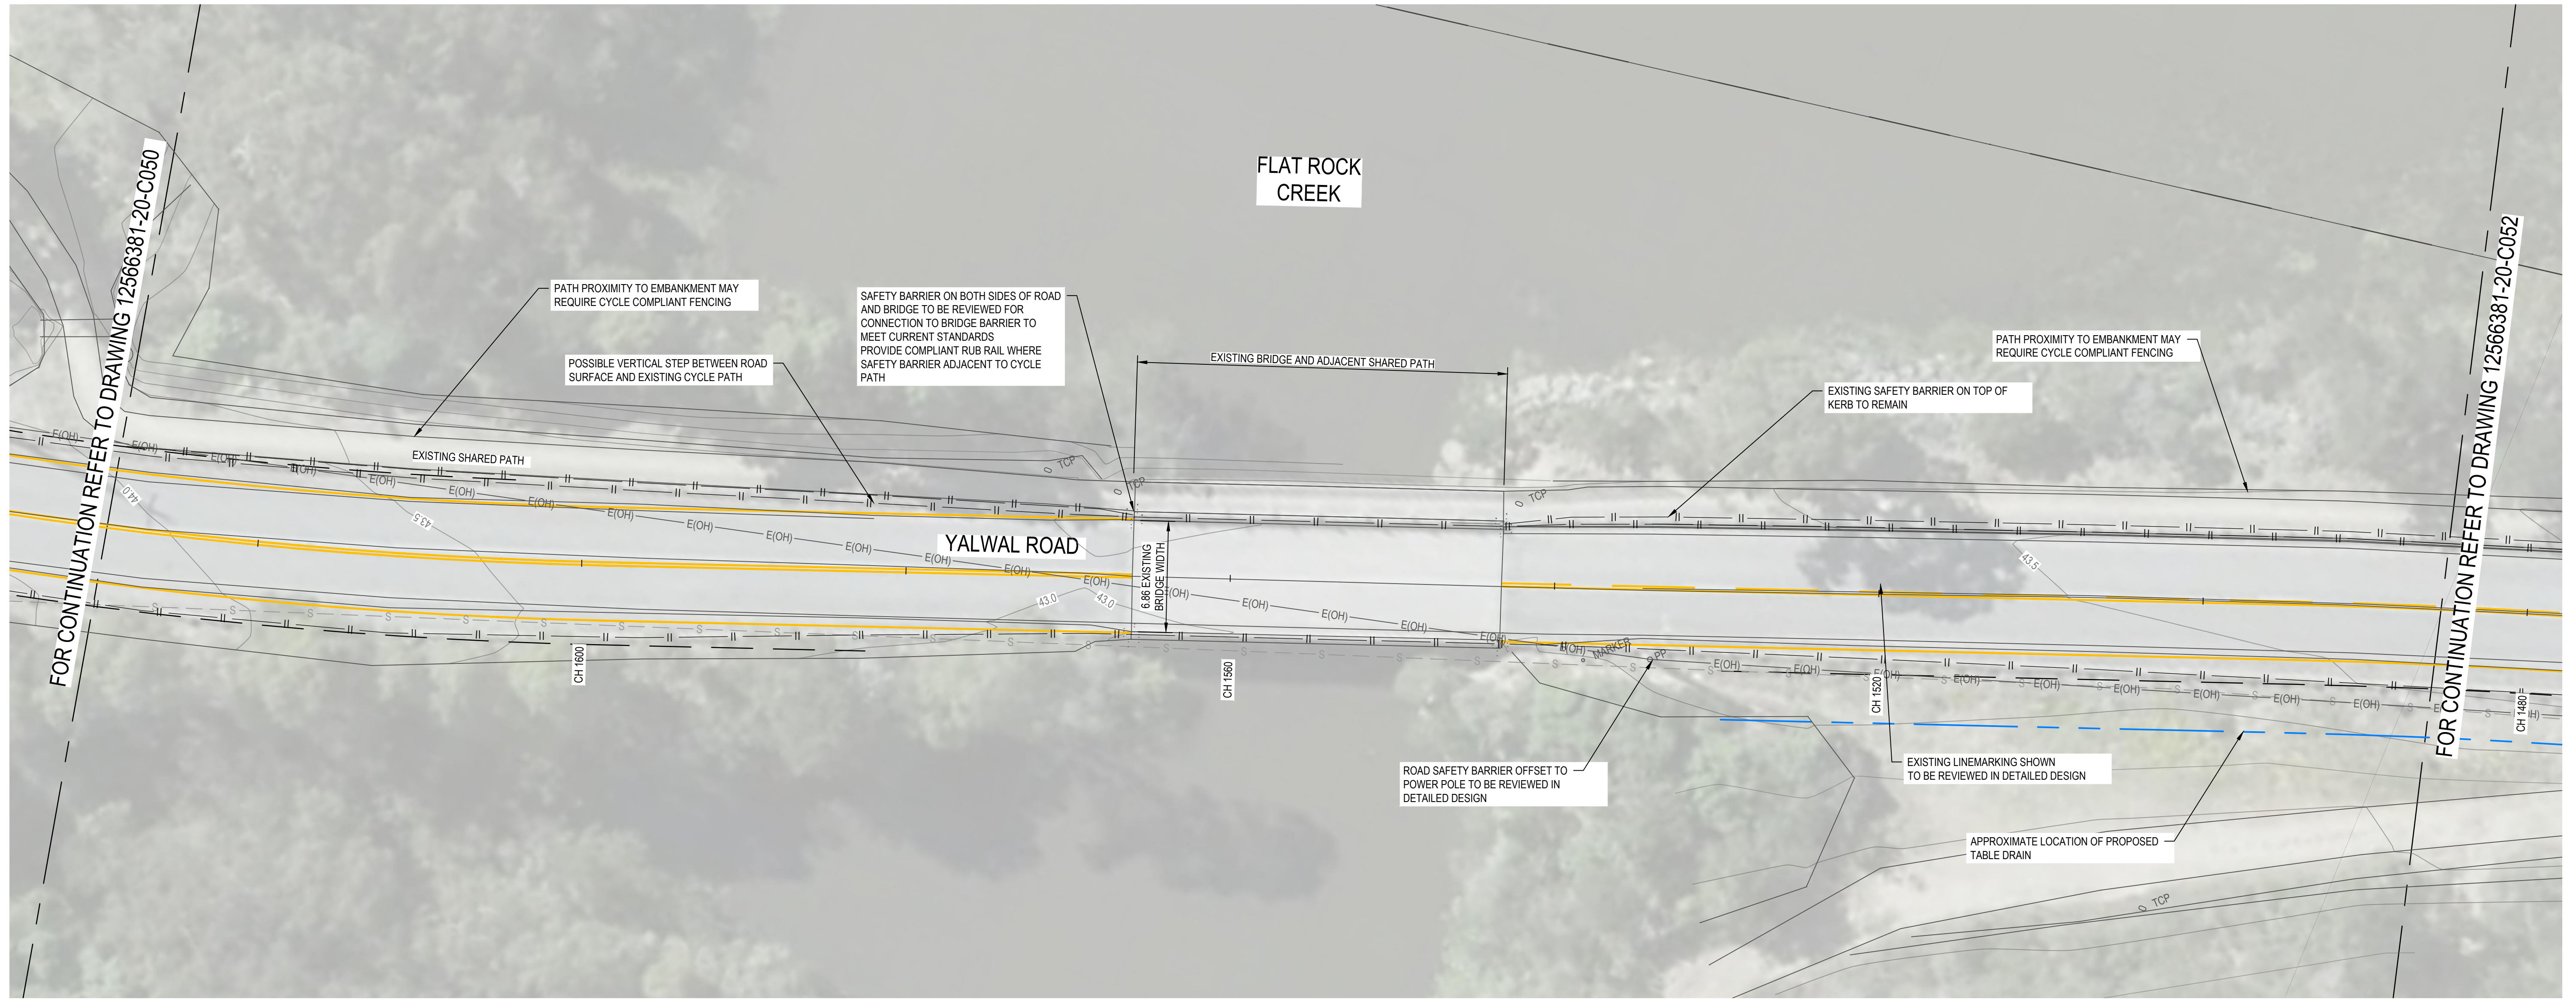


GENERAL ARRANGEMENT PLAN
SCALE 1:200

NOTES:

1. REFER TO 12566381-20-C010 FOR KEY PLAN AND LEGENDS
2. SERVICES AS SHOWN IN BLACK ON PLANS HAVE BEEN OBTAINED FROM THE SUPPLIED SURVEY 17 JUNE 2022 AND SERVICES SHOWN IN GREY ARE DERIVED FROM DBYD RECORDS RECEIVED 23 FEBRUARY 2022

A CONCEPT ISSUE				EF	06.07.22
Rev	Description	Checked	Approved	Date	
Author	R.TORRES	Drafting Check			
Designer	G.POCKNEE	Design Check			

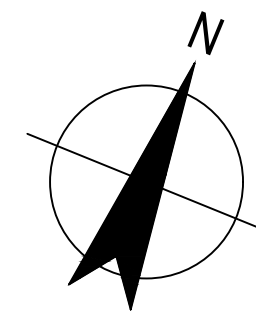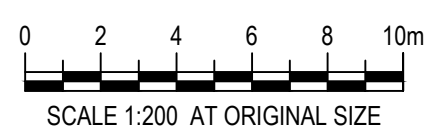

57 Graham Street Nowra NSW 2541
T 61 2 4424 4900 F 61 2 4424 4999
E noamail@ghd.com W www.ghd.com

Conditions of Use. This document may only be used by GHD's client (and any other person who GHD has agreed can use this document) for the purpose for which it was prepared and must not be used by any other person or for any other purpose.




Project No.
12566381

Client	SHOALHAVEN CITY COUNCIL
Project	YAWAL ROAD WEST NOWRA
Status	PRELIMINARY

Drawing Title
YAWAL ROAD
GENERAL ARRANGEMENT PLAN
SHEET 2

Drawing No.
12566381-20-C051

Size
A1
Rev
A

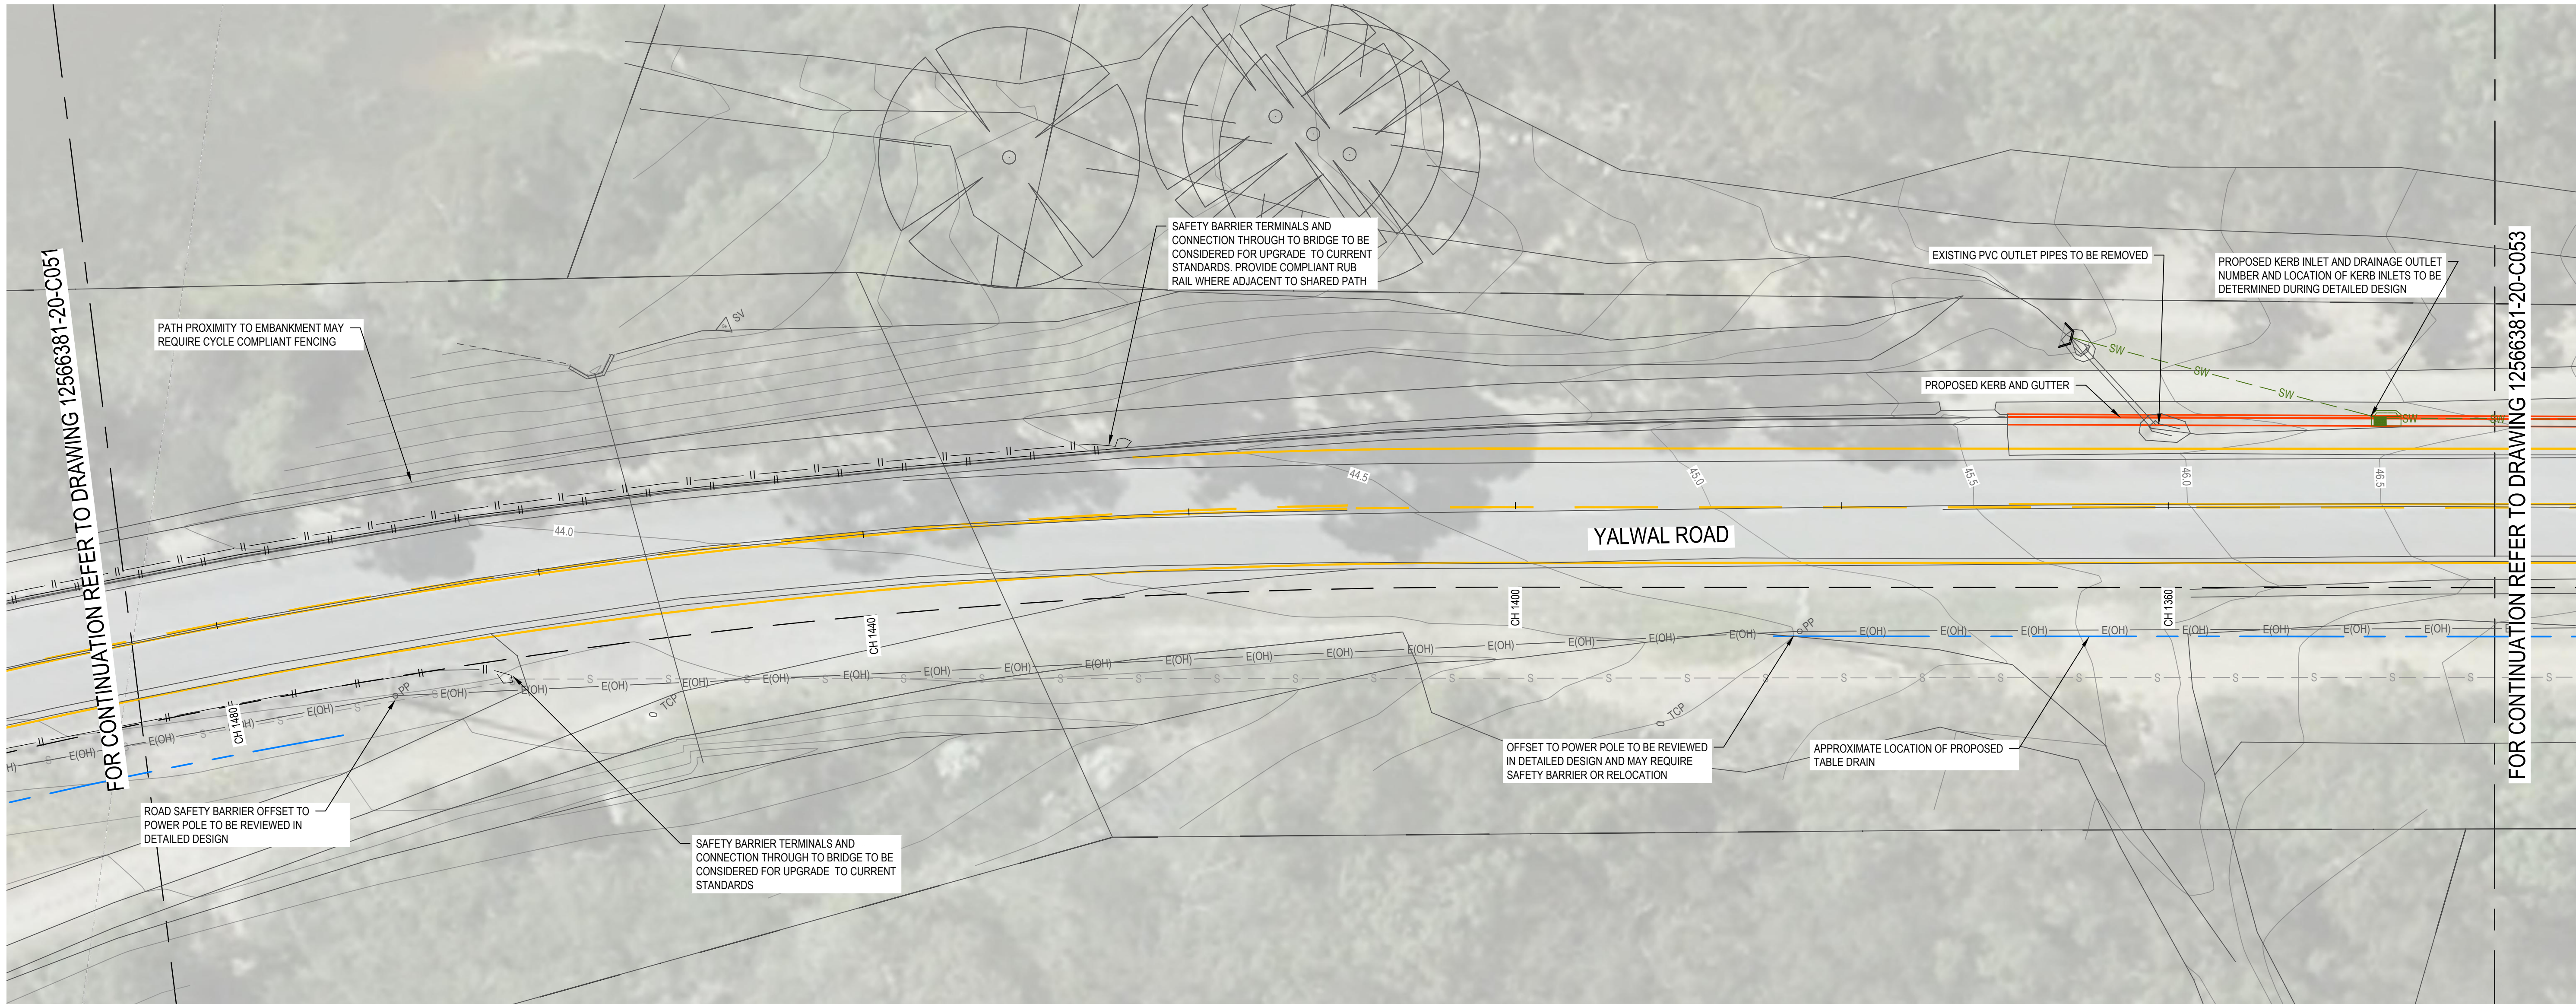


GENERAL ARRANGEMENT PLAN

SCALE 1:200

NOTES:

- REFER TO 12566381-20-C010 FOR KEY PLAN AND LEGENDS
- SERVICES AS SHOWN IN BLACK ON PLANS HAVE BEEN OBTAINED FROM THE SUPPLIED SURVEY 17 JUNE 2022 AND SERVICES SHOWN IN GREY ARE DERIVED FROM DBYD RECORDS RECEIVED 23 FEBRUARY 2022

A CONCEPT ISSUE				EF	06.07.22
Rev	Description	Checked	Approved	Date	
Author	R.TORRES	Drafting Check			
Designer	G.POCKNEE	Design Check			

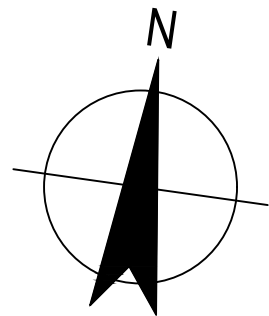

57 Graham Street Nowra NSW 2541
T 61 2 4424 4900 F 61 2 4424 4999
E noamail@ghd.com W www.ghd.com



Project No.
12566381

Client SHOALHAVEN CITY COUNCIL
Project YAWAL ROAD WEST NOWRA


Status PRELIMINARY

Drawing Title
YAWAL ROAD
GENERAL ARRANGEMENT PLAN
SHEET 3

Size
A1

Rev
A

Drawing No.
12566381-20-C052

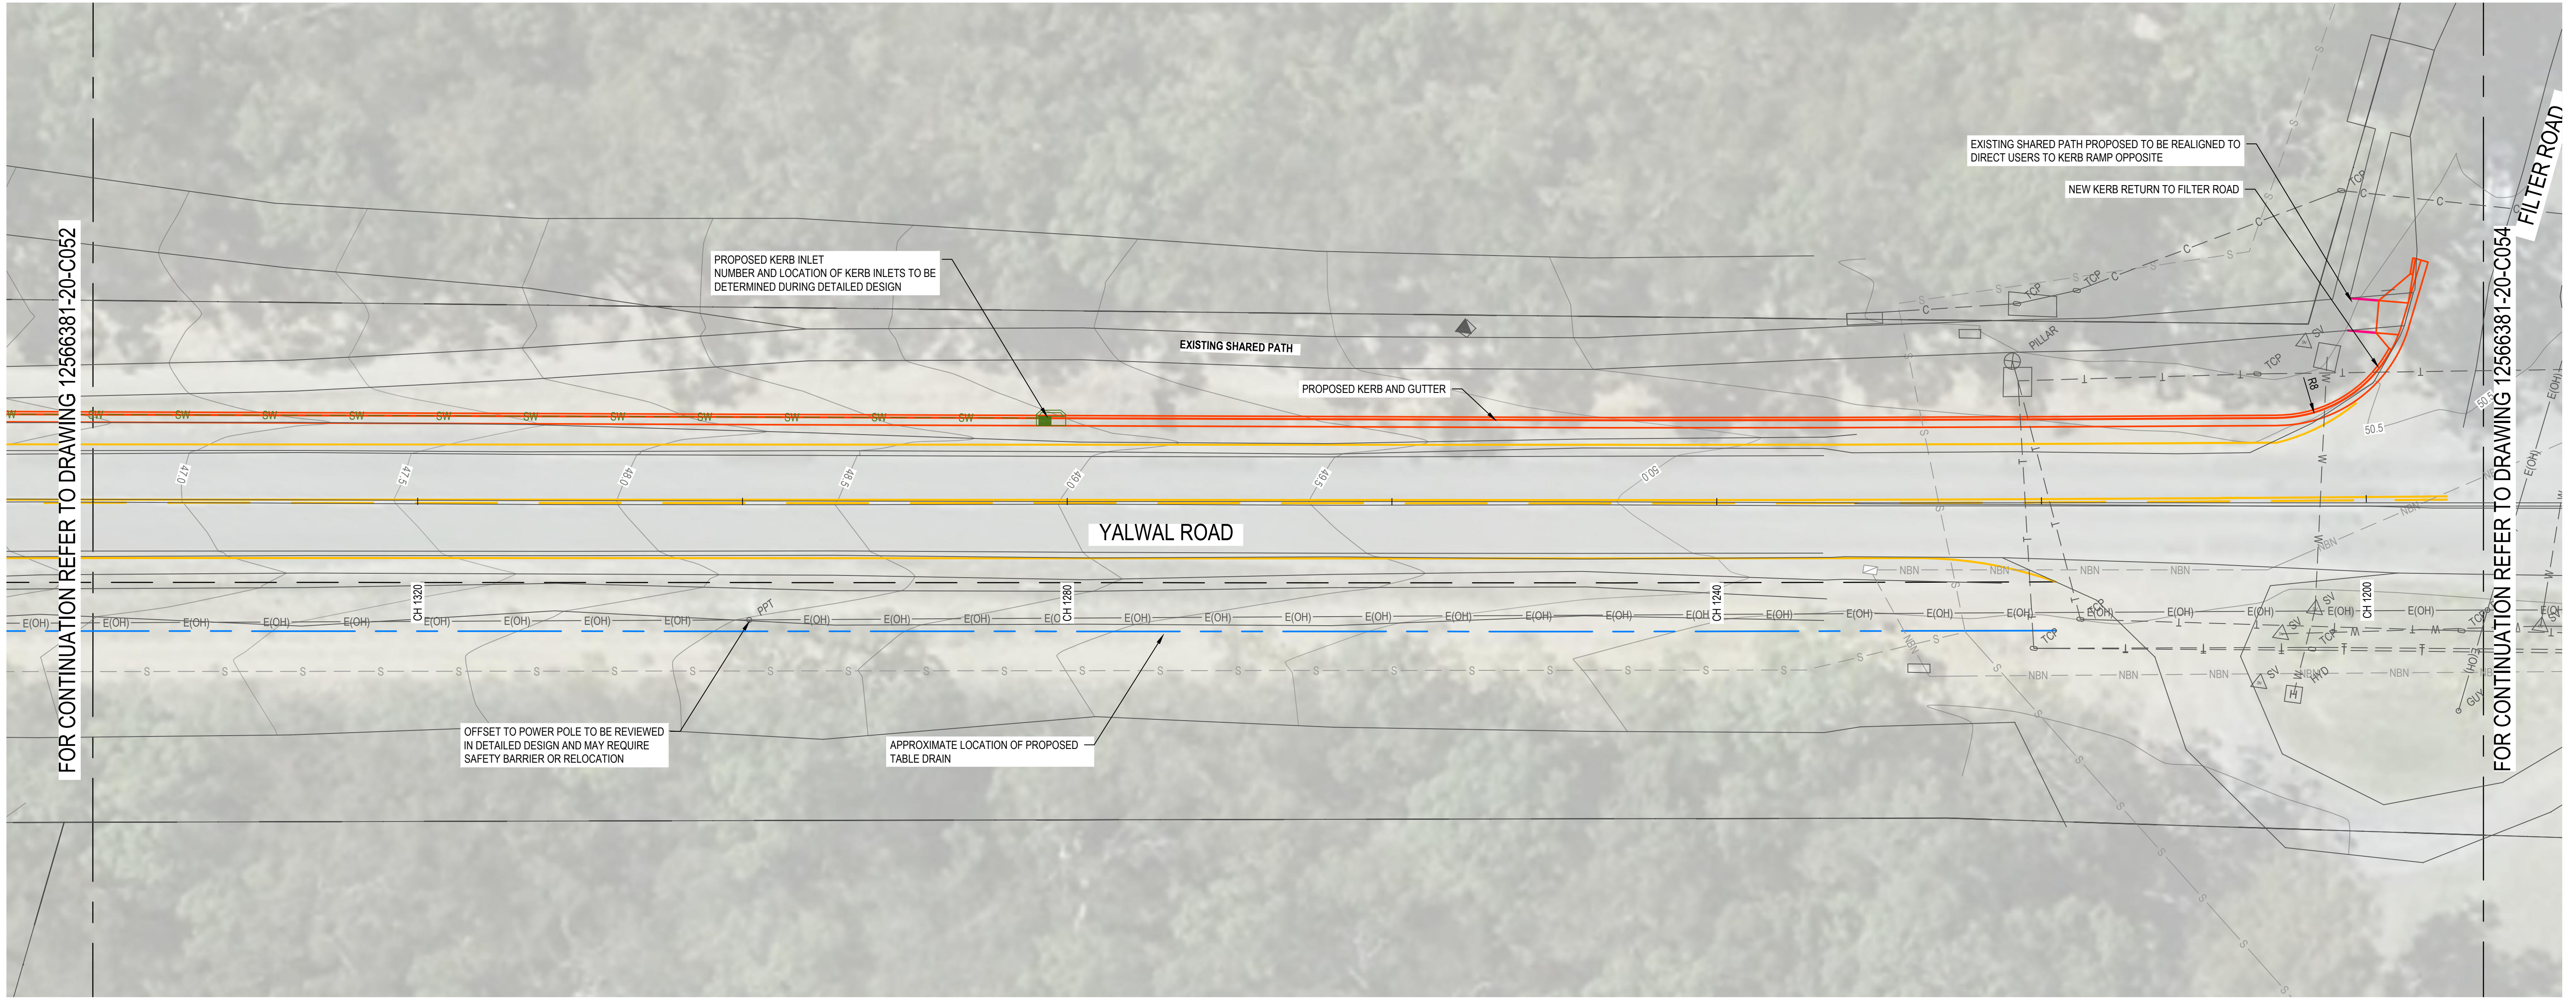


GENERAL ARRANGEMENT PLAN
SCALE 1:200

NOTES:

- REFER TO 12566381-20-C010 FOR KEY PLAN AND LEGENDS
- SERVICES AS SHOWN IN BLACK ON PLANS HAVE BEEN OBTAINED FROM THE SUPPLIED SURVEY 17 JUNE 2022 AND SERVICES SHOWN IN GREY ARE DERIVED FROM DBYD RECORDS RECEIVED 23 FEBRUARY 2022

A CONCEPT ISSUE				EF	06.07.22
Rev	Description	Checked	Approved	Date	
Author	R.TORRES	Drafting Check			
Designer	G.POCKNEE	Design Check			

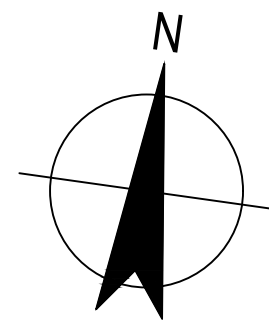

57 Graham Street Nowra NSW 2541
T 61 2 4424 4900 F 61 2 4424 4999
E noamail@ghd.com W www.ghd.com

Conditions of Use. This document may only be used by GHD's client (and any other person who GHD has agreed can use this document) for the purpose for which it was prepared and must not be used by any other person or for any other purpose.




Project No.
12566381

Client	SHOALHAVEN CITY COUNCIL
Project	YAWAL ROAD WEST NOWRA
Status	PRELIMINARY

Drawing Title
YAWAL ROAD
GENERAL ARRANGEMENT PLAN
SHEET 4

Drawing No.
12566381-20-C053

Size
A1
Rev
A

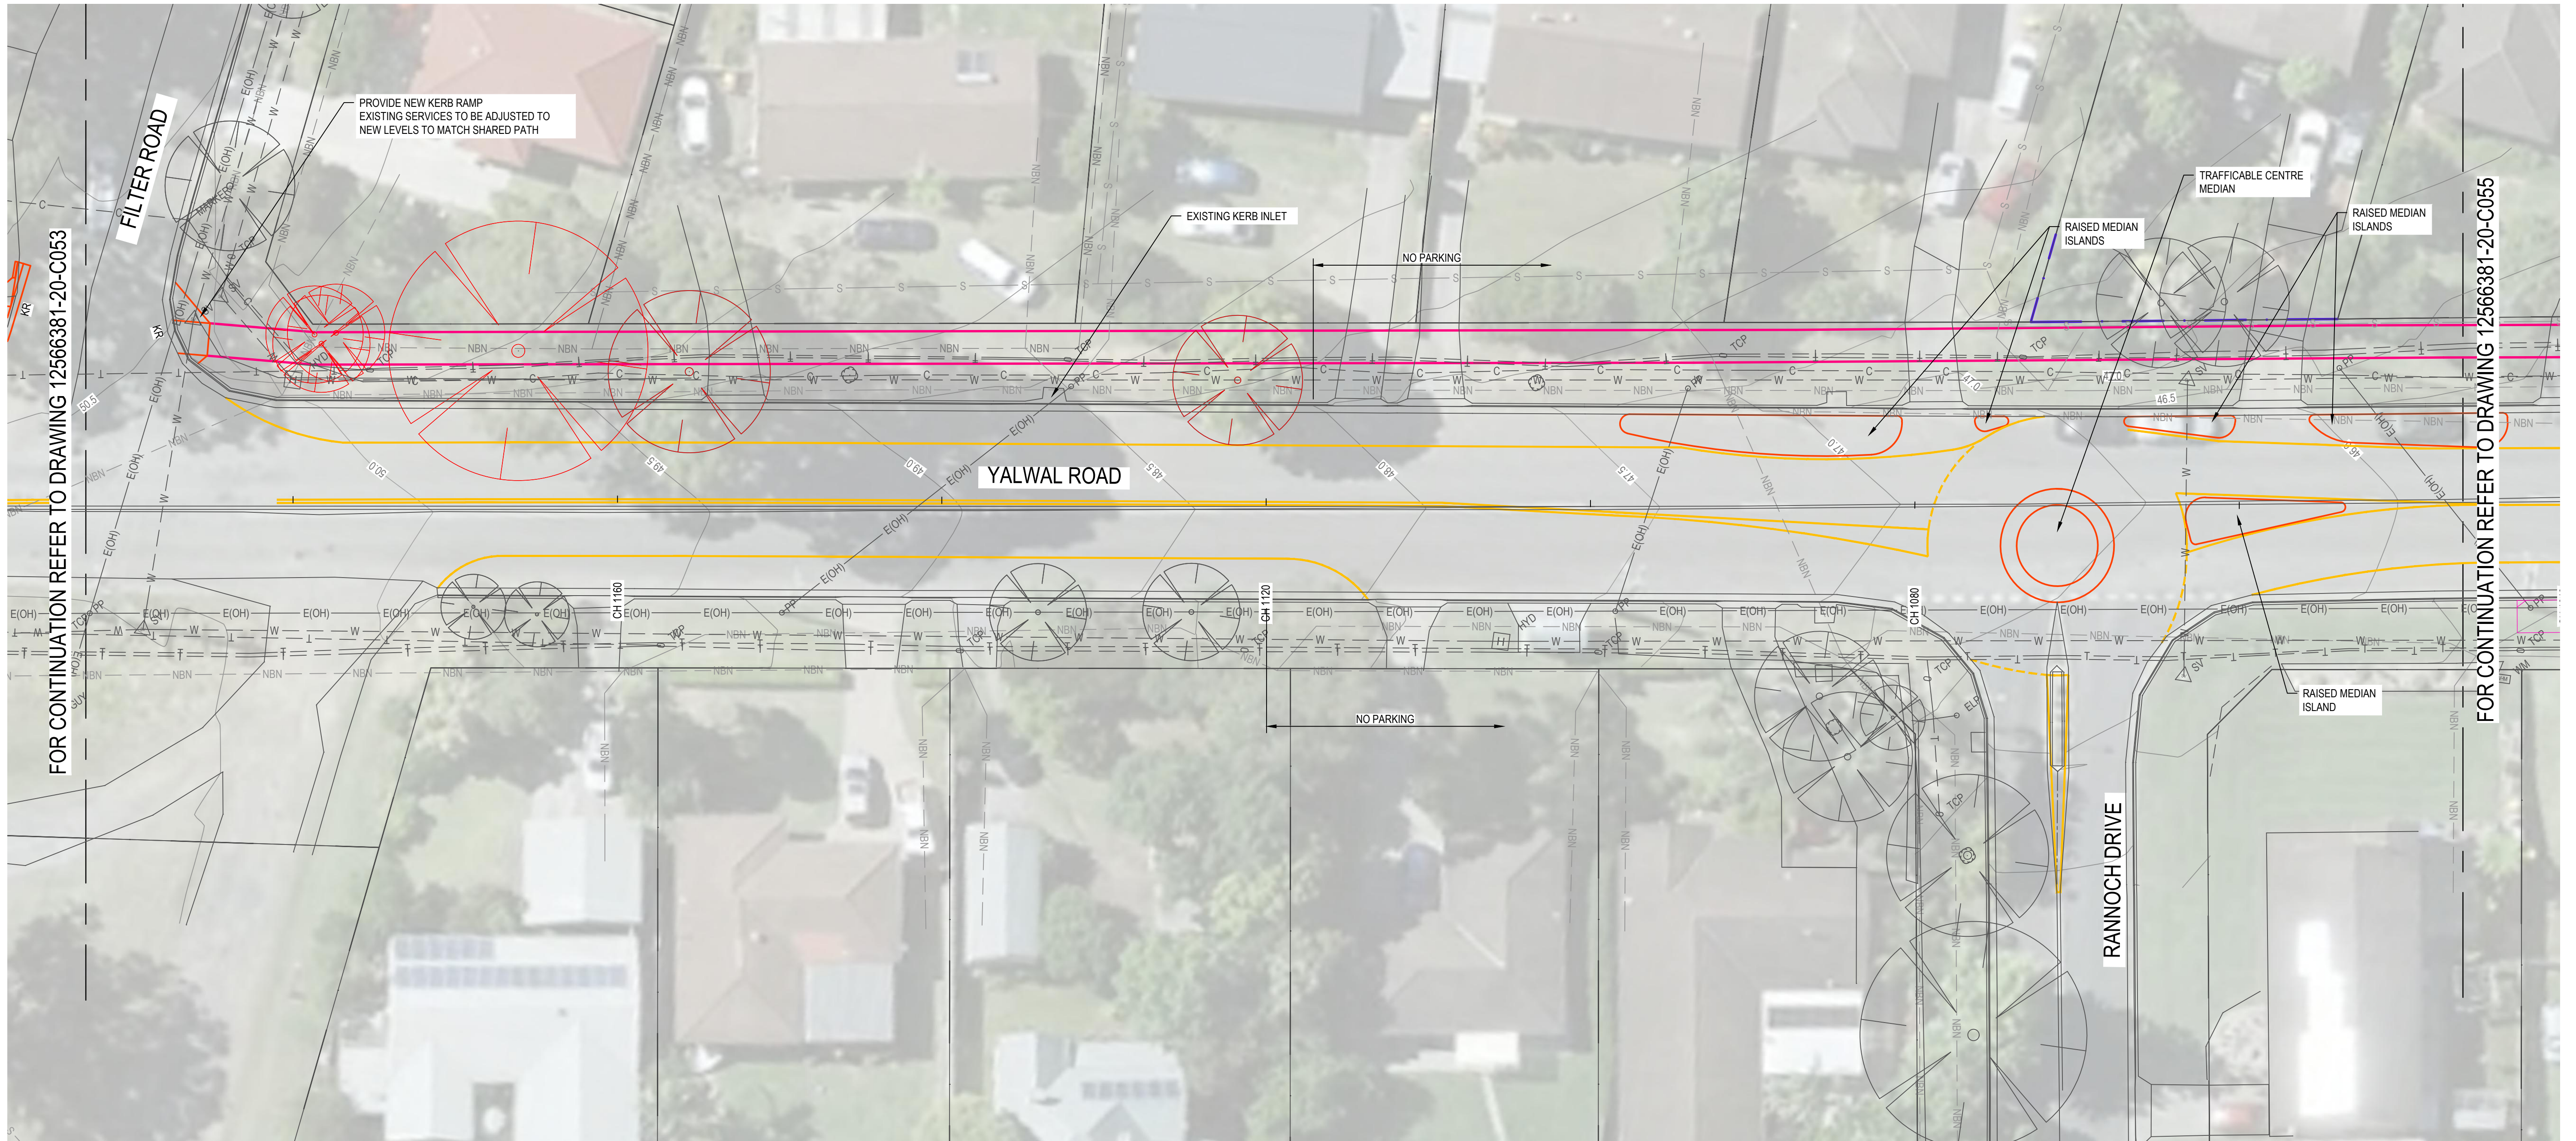


GENERAL ARRANGEMENT PLAN

SCALE 1:200

NOTES:

- REFER TO 12566381-20-C010 FOR KEY PLAN AND LEGENDS
- SERVICES AS SHOWN IN BLACK ON PLANS HAVE BEEN OBTAINED FROM THE SUPPLIED SURVEY 17 JUNE 2022 AND SERVICES SHOWN IN GREY ARE DERIVED FROM DBYD RECORDS RECEIVED 23 FEBRUARY 2022

Rev	Description	Checked	Approved	Date
B	REVISED CONCEPT ISSUE	EF		27.07.22
A	CONCEPT ISSUE	EF		06.07.22
Author	R.TORRES	Drafting Check		
Designer	G.POCKNEE	Design Check		

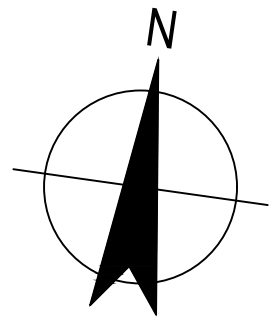


Project No.
12566381

Client SHOALHAVEN CITY COUNCIL
Project YAWAL ROAD WEST NOWRA
Status PRELIMINARY

Drawing Title
YAWAL ROAD
GENERAL ARRANGEMENT PLAN
SHEET 5

Size
A1
Rev
B


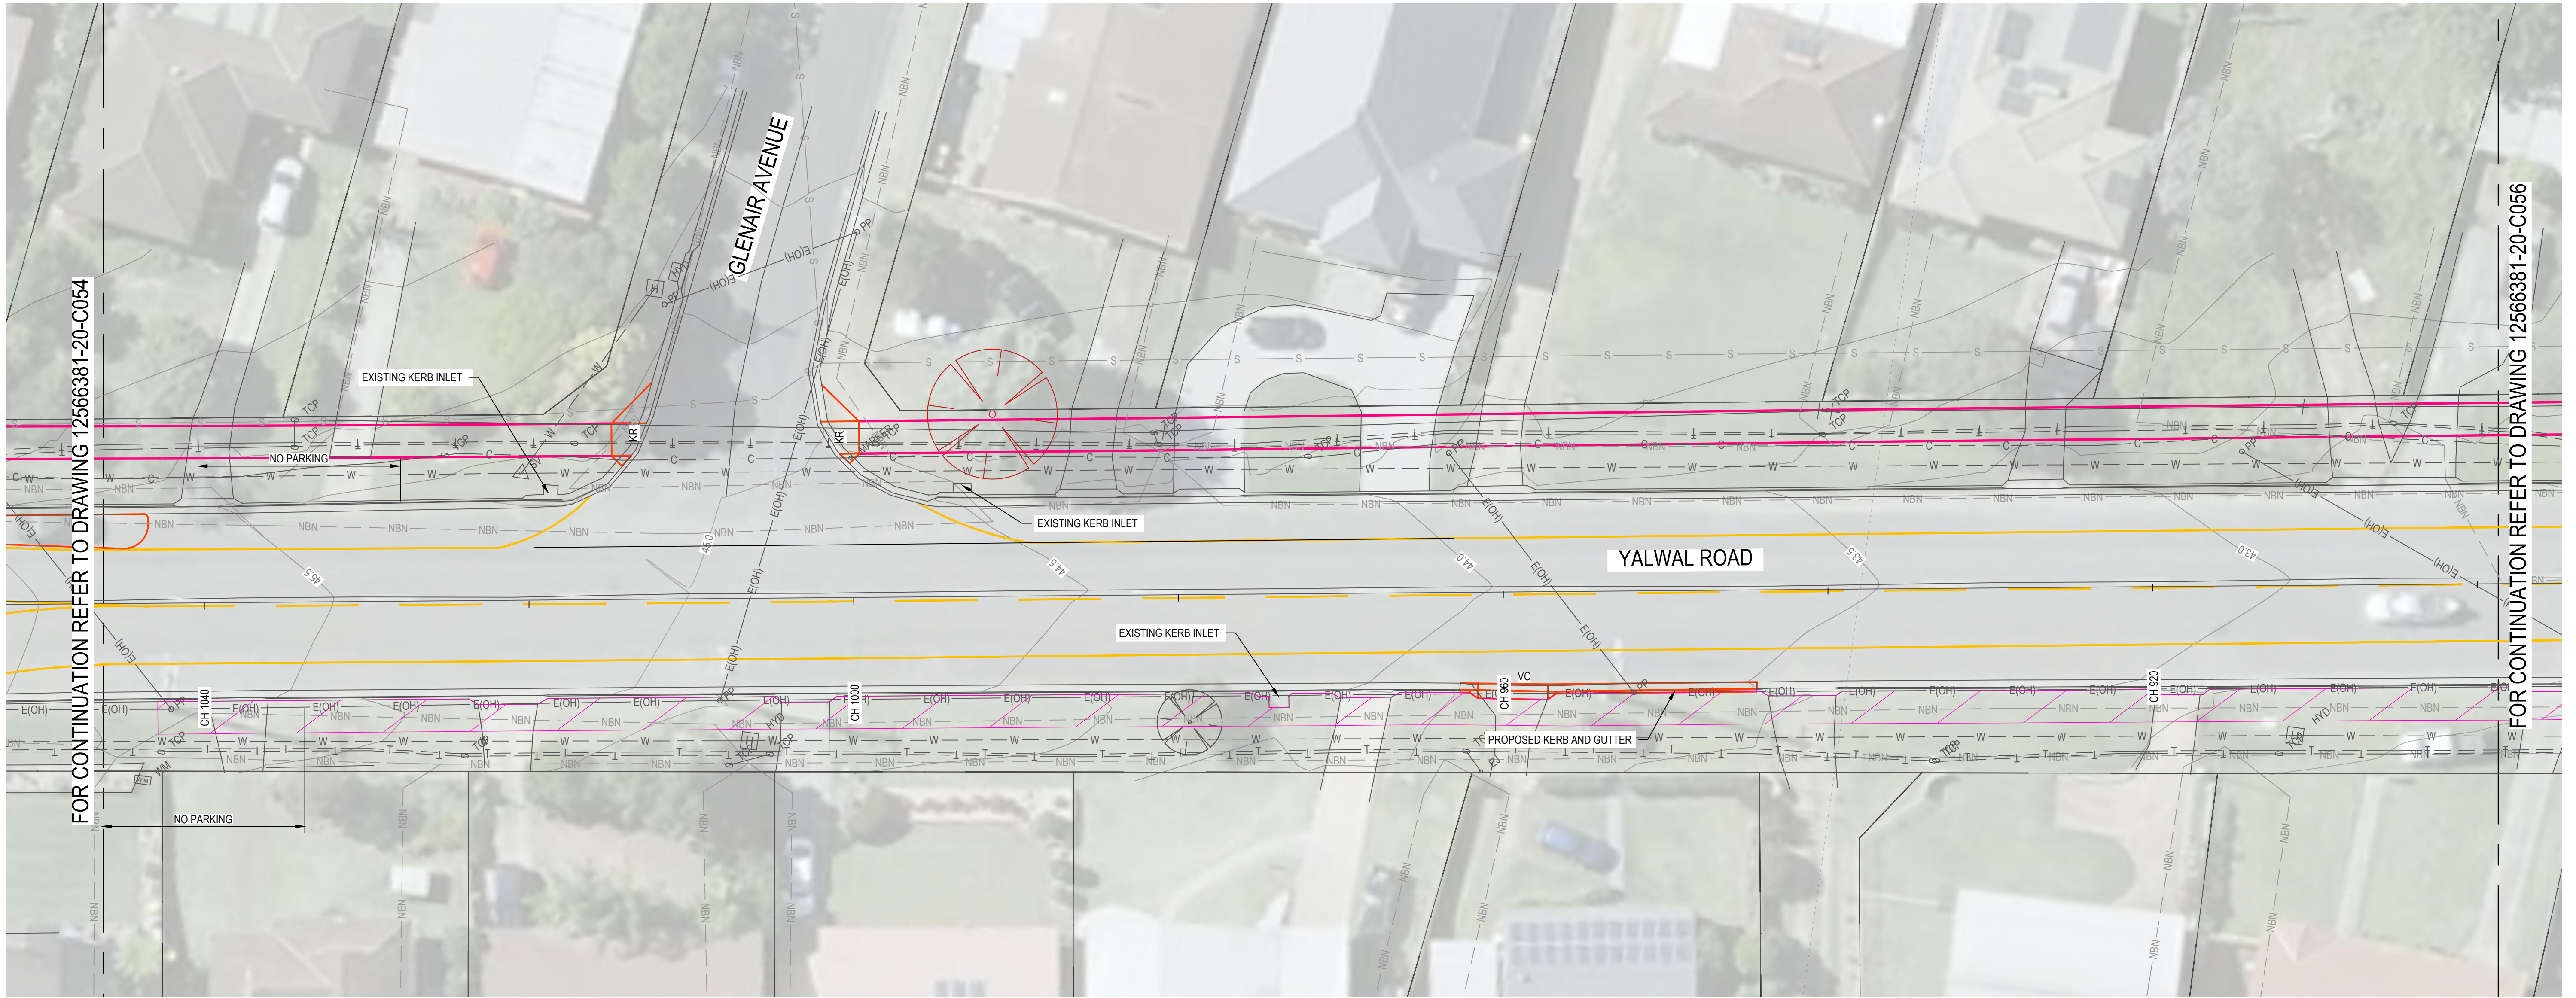


GENERAL ARRANGEMENT PLAN
SCALE 1:200

NOTES:

- REFER TO 12566381-20-C010 FOR KEY PLAN AND LEGENDS
- SERVICES AS SHOWN IN BLACK ON PLANS HAVE BEEN OBTAINED FROM THE SUPPLIED SURVEY 17 JUNE 2022 AND SERVICES SHOWN IN GREY ARE DERIVED FROM DBYD RECORDS RECEIVED 23 FEBRUARY 2022

B	REVISED CONCEPT ISSUE	EF	27.07.22
A	CONCEPT ISSUE	EF	06.07.22
Rev	Description	Checked	Approved Date
Author	R.TORRES	Drafting Check	
Designer	G.POCKNEE	Design Check	

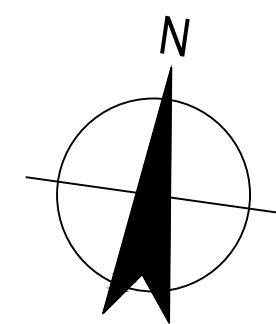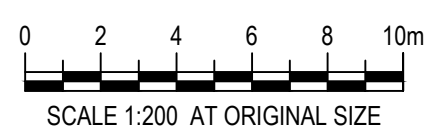

GHD
57 Graham Street Nowra NSW 2541
T 61 2 4424 4900 F 61 2 4424 4999
E noamail@ghd.com W www.ghd.com

Conditions of Use. This document may only be used by GHD's client (and any other person who GHD has agreed can use this document) for the purpose for which it was prepared and must not be used by any other person or for any other purpose.

www.ghd.com

Project No.
12566381

Client	SHOALHAVEN CITY COUNCIL
Project	YAWAL ROAD WEST NOWRA
Status	PRELIMINARY
Status Code	

Drawing Title	YAWAL ROAD GENERAL ARRANGEMENT PLAN SHEET 6
Drawing No.	12566381-20-C055

Size	A1
Rev	B



FOR CONTINUATION REFER TO DRAWING 12566381-20-C055


FOR CONTINUATION REFER TO DRAWING 12566381-20-C057

GENERAL ARRANGEMENT PLAN
SCALE 1:200

NOTES:

1. REFER TO 12566381-20-C010 FOR KEY PLAN AND LEGENDS
2. SERVICES AS SHOWN IN BLACK ON PLANS HAVE BEEN OBTAINED FROM THE SUPPLIED SURVEY 17 JUNE 2022 AND SERVICES SHOWN IN GREY ARE DERIVED FROM DBYD RECORDS RECEIVED 23 FEBRUARY 2022

A CONCEPT ISSUE			
Rev	Description	Checked	Approved Date
Author	R.TORRES	Design Check	
Designer	G.POCKNEE	Design Check	

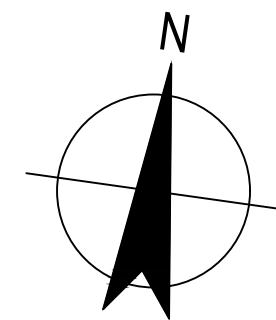

GHD
57 Graham Street Nowra NSW 2541
T 61 2 4424 4900 F 61 2 4424 4999
E noamail@ghd.com W www.ghd.com


Conditions of Use. This document may only be used by GHD's client (and any other person who GHD has agreed can use this document) for the purpose for which it was prepared and must not be used by any other person or for any other purpose.

Project No.
12566381

Client	SHOALHAVEN CITY COUNCIL
Project	YAWAL ROAD WEST NOWRA
Status	PRELIMINARY

Drawing Title	YAWAL ROAD GENERAL ARRANGEMENT PLAN SHEET 7
Drawing No.	12566381-20-C056

Size	A1
Rev	A

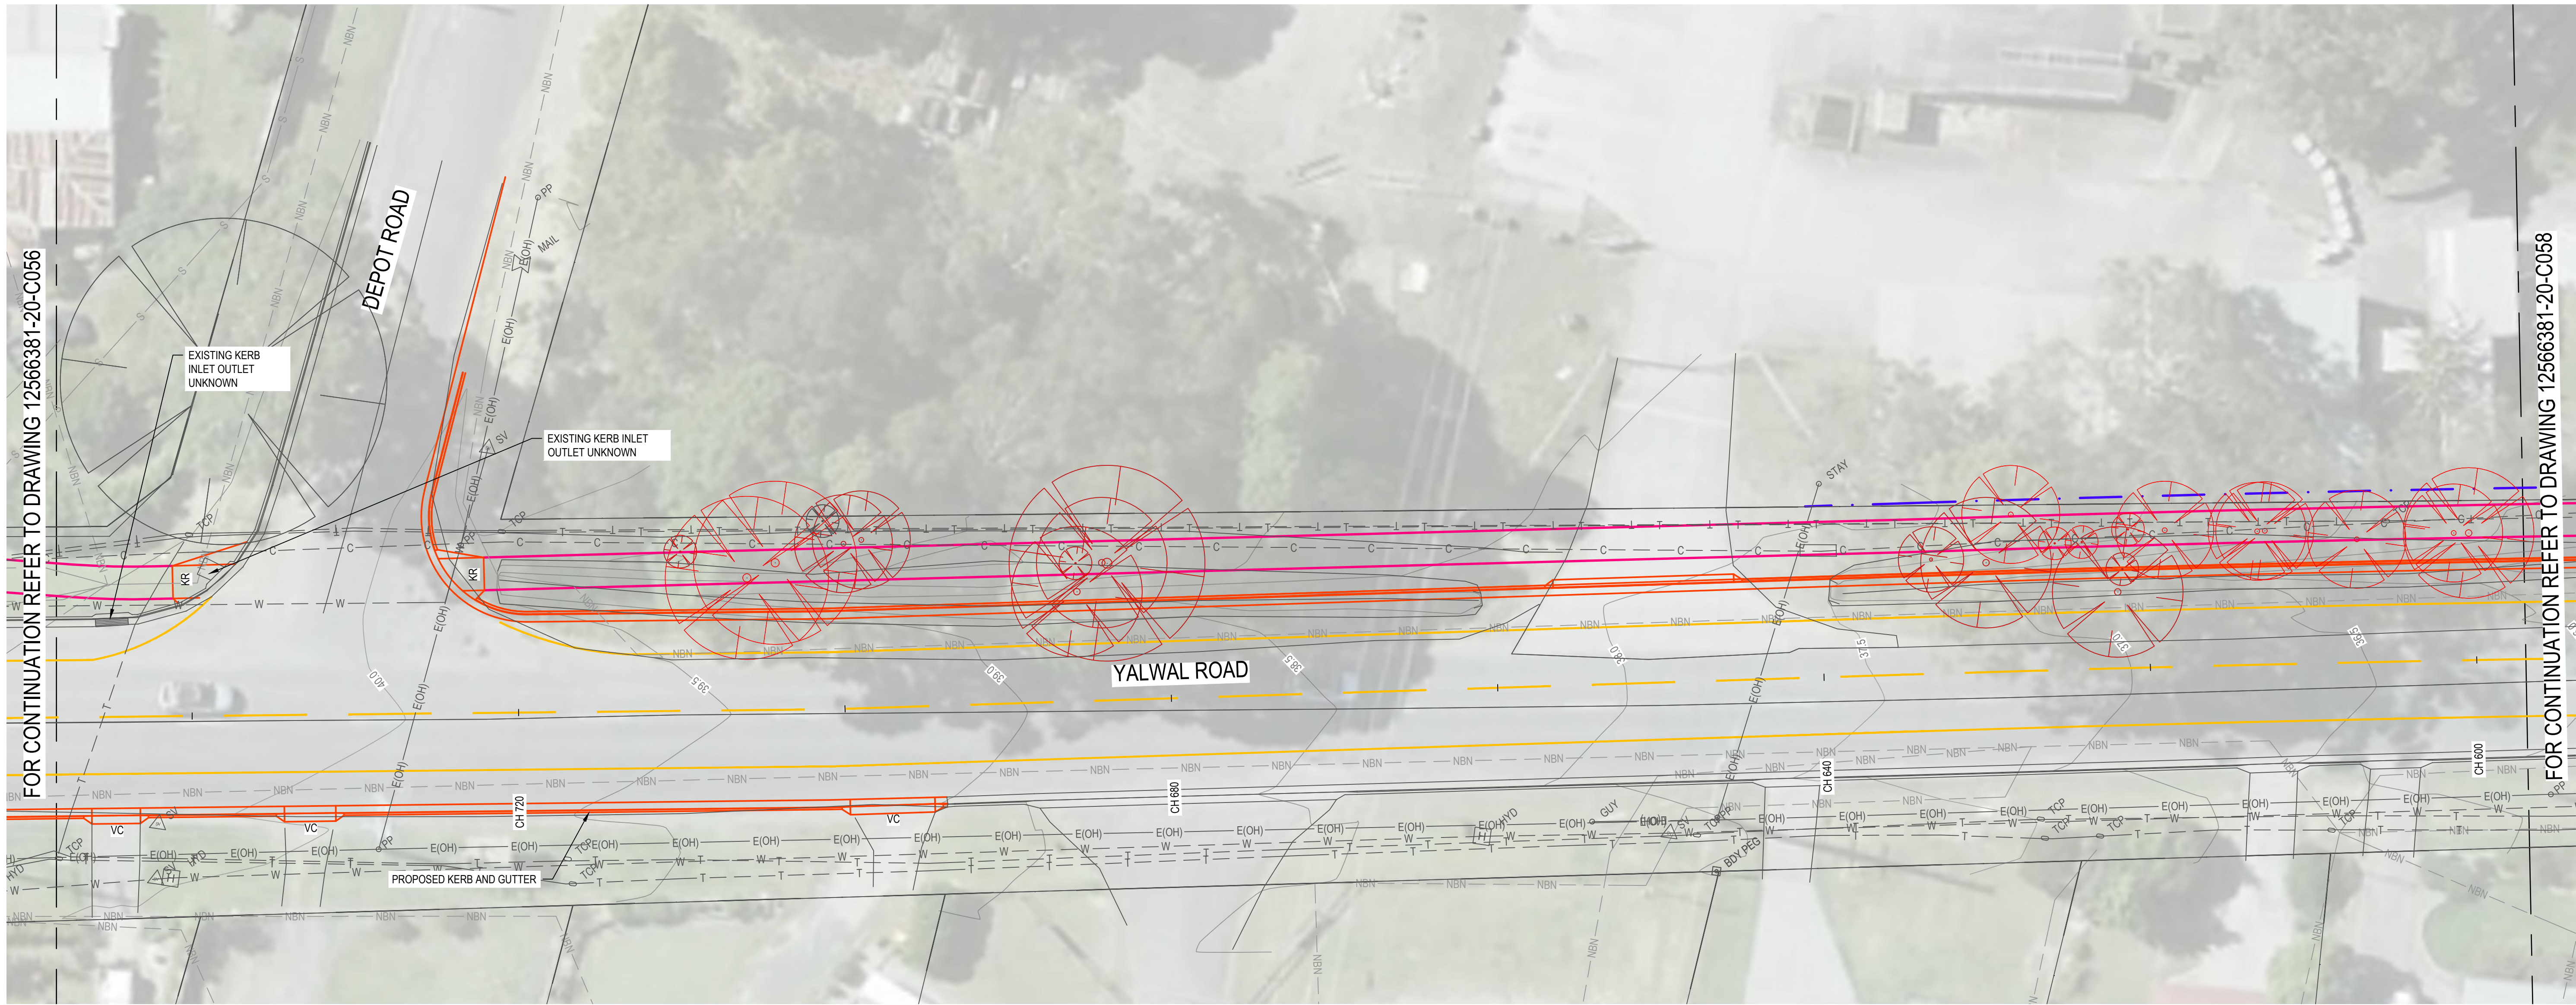


GENERAL ARRANGEMENT PLAN

SCALE 1:200

NOTES:

1. REFER TO 12566381-20-C010 FOR KEY PLAN AND LEGENDS
2. SERVICES AS SHOWN IN BLACK ON PLANS HAVE BEEN OBTAINED FROM THE SUPPLIED SURVEY 17 JUNE 2022 AND SERVICES SHOWN IN GREY ARE DERIVED FROM DBYD RECORDS RECEIVED 23 FEBRUARY 2022

A CONCEPT ISSUE				EF	06.07.22
Rev	Description	Checked	Approved	Date	
Author	R.TORRES	Drafting Check			
Designer	G.POCKNEE	Design Check			

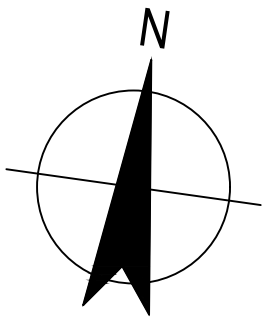

57 Graham Street Nowra NSW 2541
T 61 2 4424 4900 F 61 2 4424 4999
E noamail@ghd.com W www.ghd.com




Project No.
12566381

Client	SHOALHAVEN CITY COUNCIL
Project	YAWAL ROAD WEST NOWRA
Status	PRELIMINARY

Drawing Title	YAWAL ROAD GENERAL ARRANGEMENT PLAN SHEET 8
---------------	---

Drawing No.
12566381-20-C057



Size
A1
Rev
A

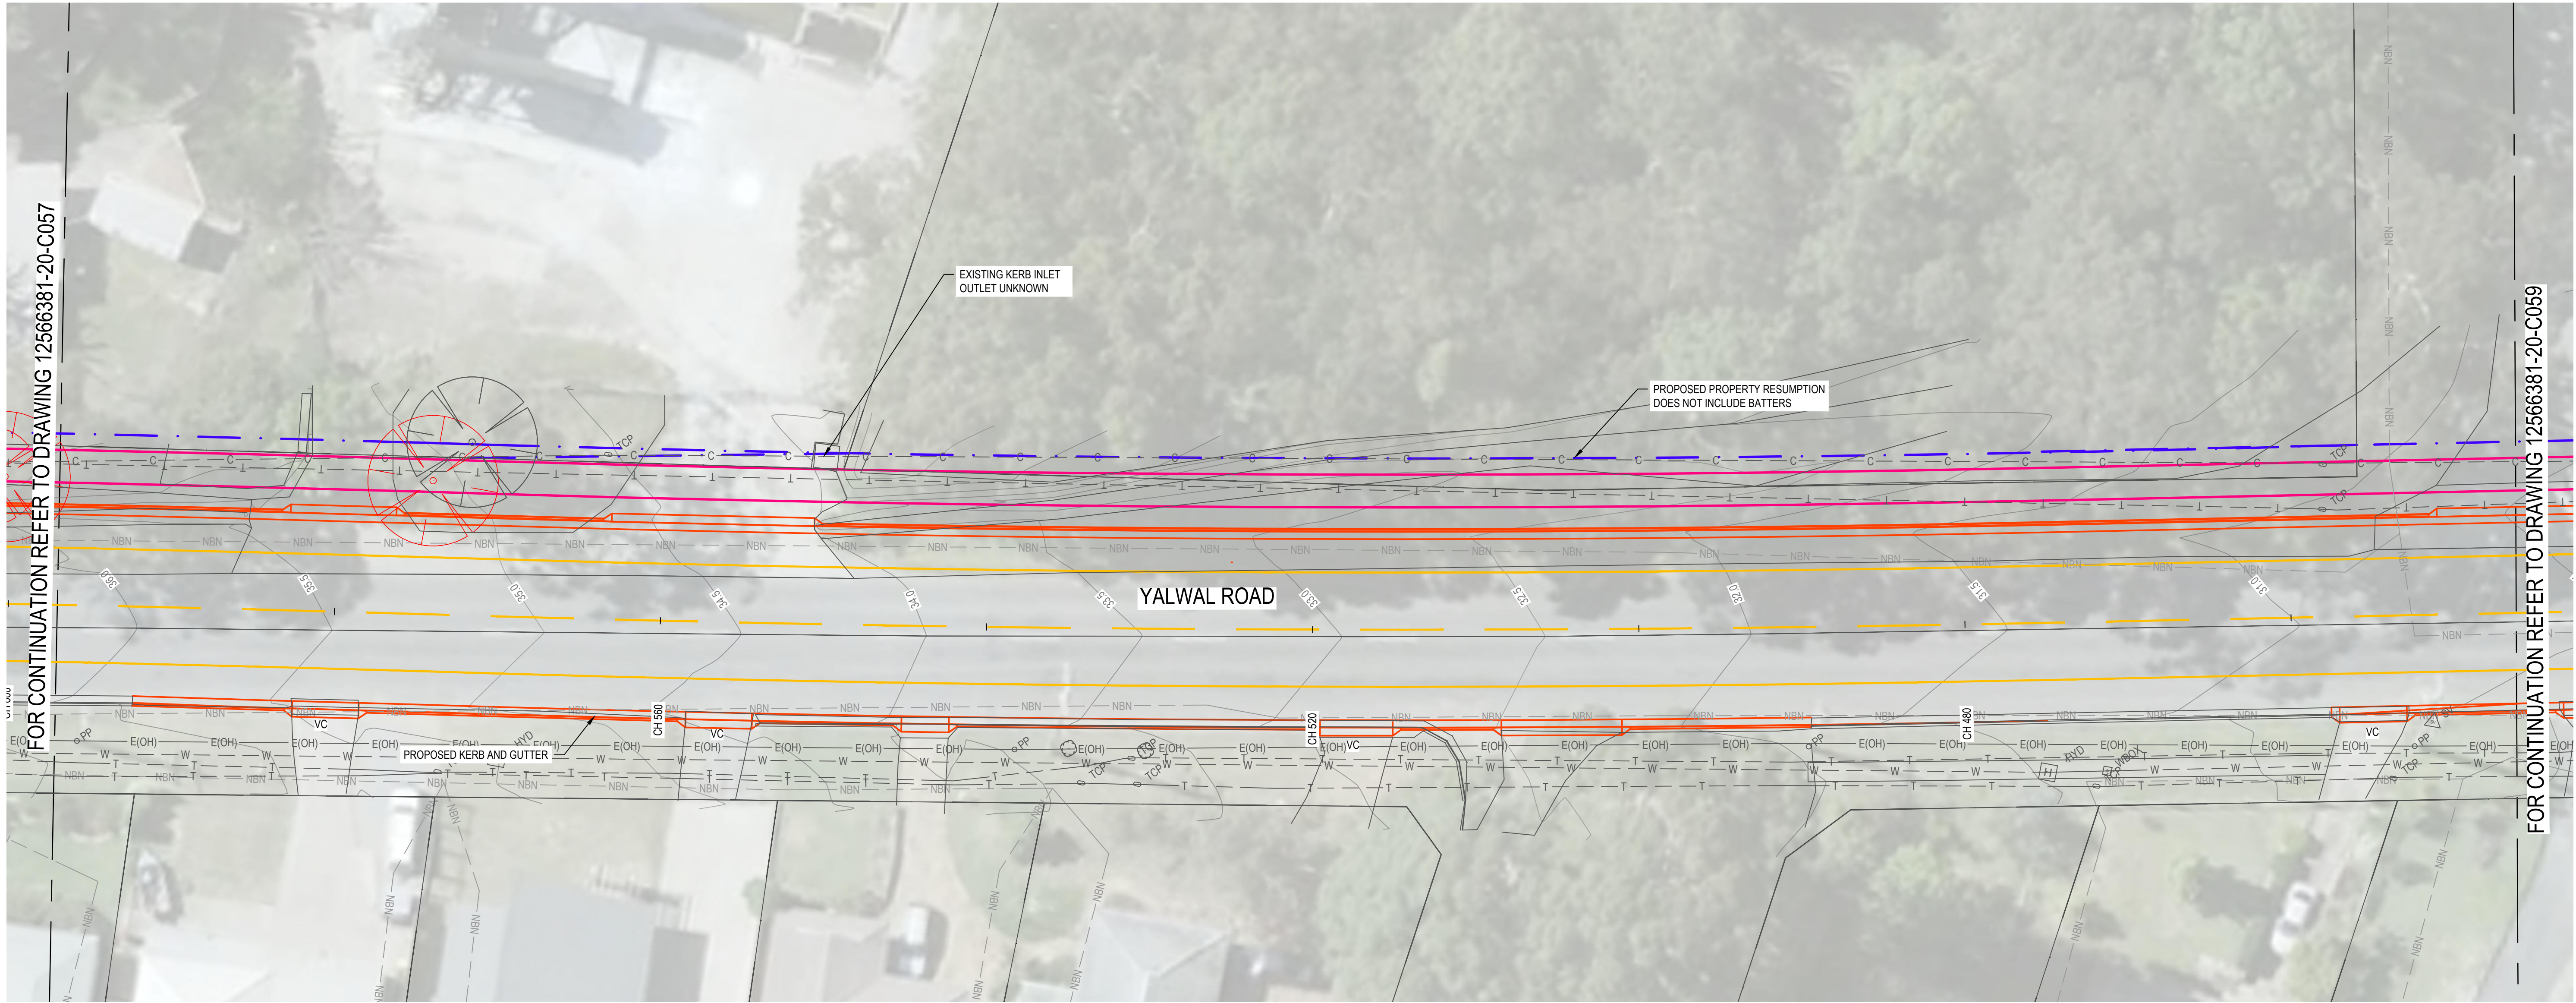

GENERAL ARRANGEMENT PLAN
SCALE 1:200

NOTES:

1. REFER TO 12566381-20-C010 FOR KEY PLAN AND LEGENDS
2. SERVICES AS SHOWN IN BLACK ON PLANS HAVE BEEN OBTAINED FROM THE SUPPLIED SURVEY 17 JUNE 2022 AND SERVICES SHOWN IN GREY ARE DERIVED FROM DBYD RECORDS RECEIVED 23 FEBRUARY 2022

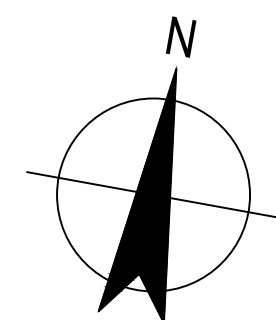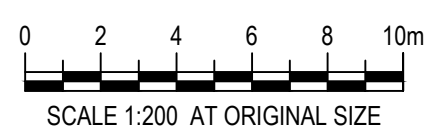

Conditions of Use. This document may only be used by GHD's client (and any other person who GHD has agreed can use this document) for the purpose for which it was prepared and must not be used by any other person or for any other purpose.




Project No.
12566381

Client	SHOALHAVEN CITY COUNCIL
Project	YAWAL ROAD WEST NOWRA
Status	PRELIMINARY

Drawing Title	YAWAL ROAD GENERAL ARRANGEMENT PLAN SHEET 9
---------------	---

Drawing No.
12566381-20-C058

Size
A1
Rev
A

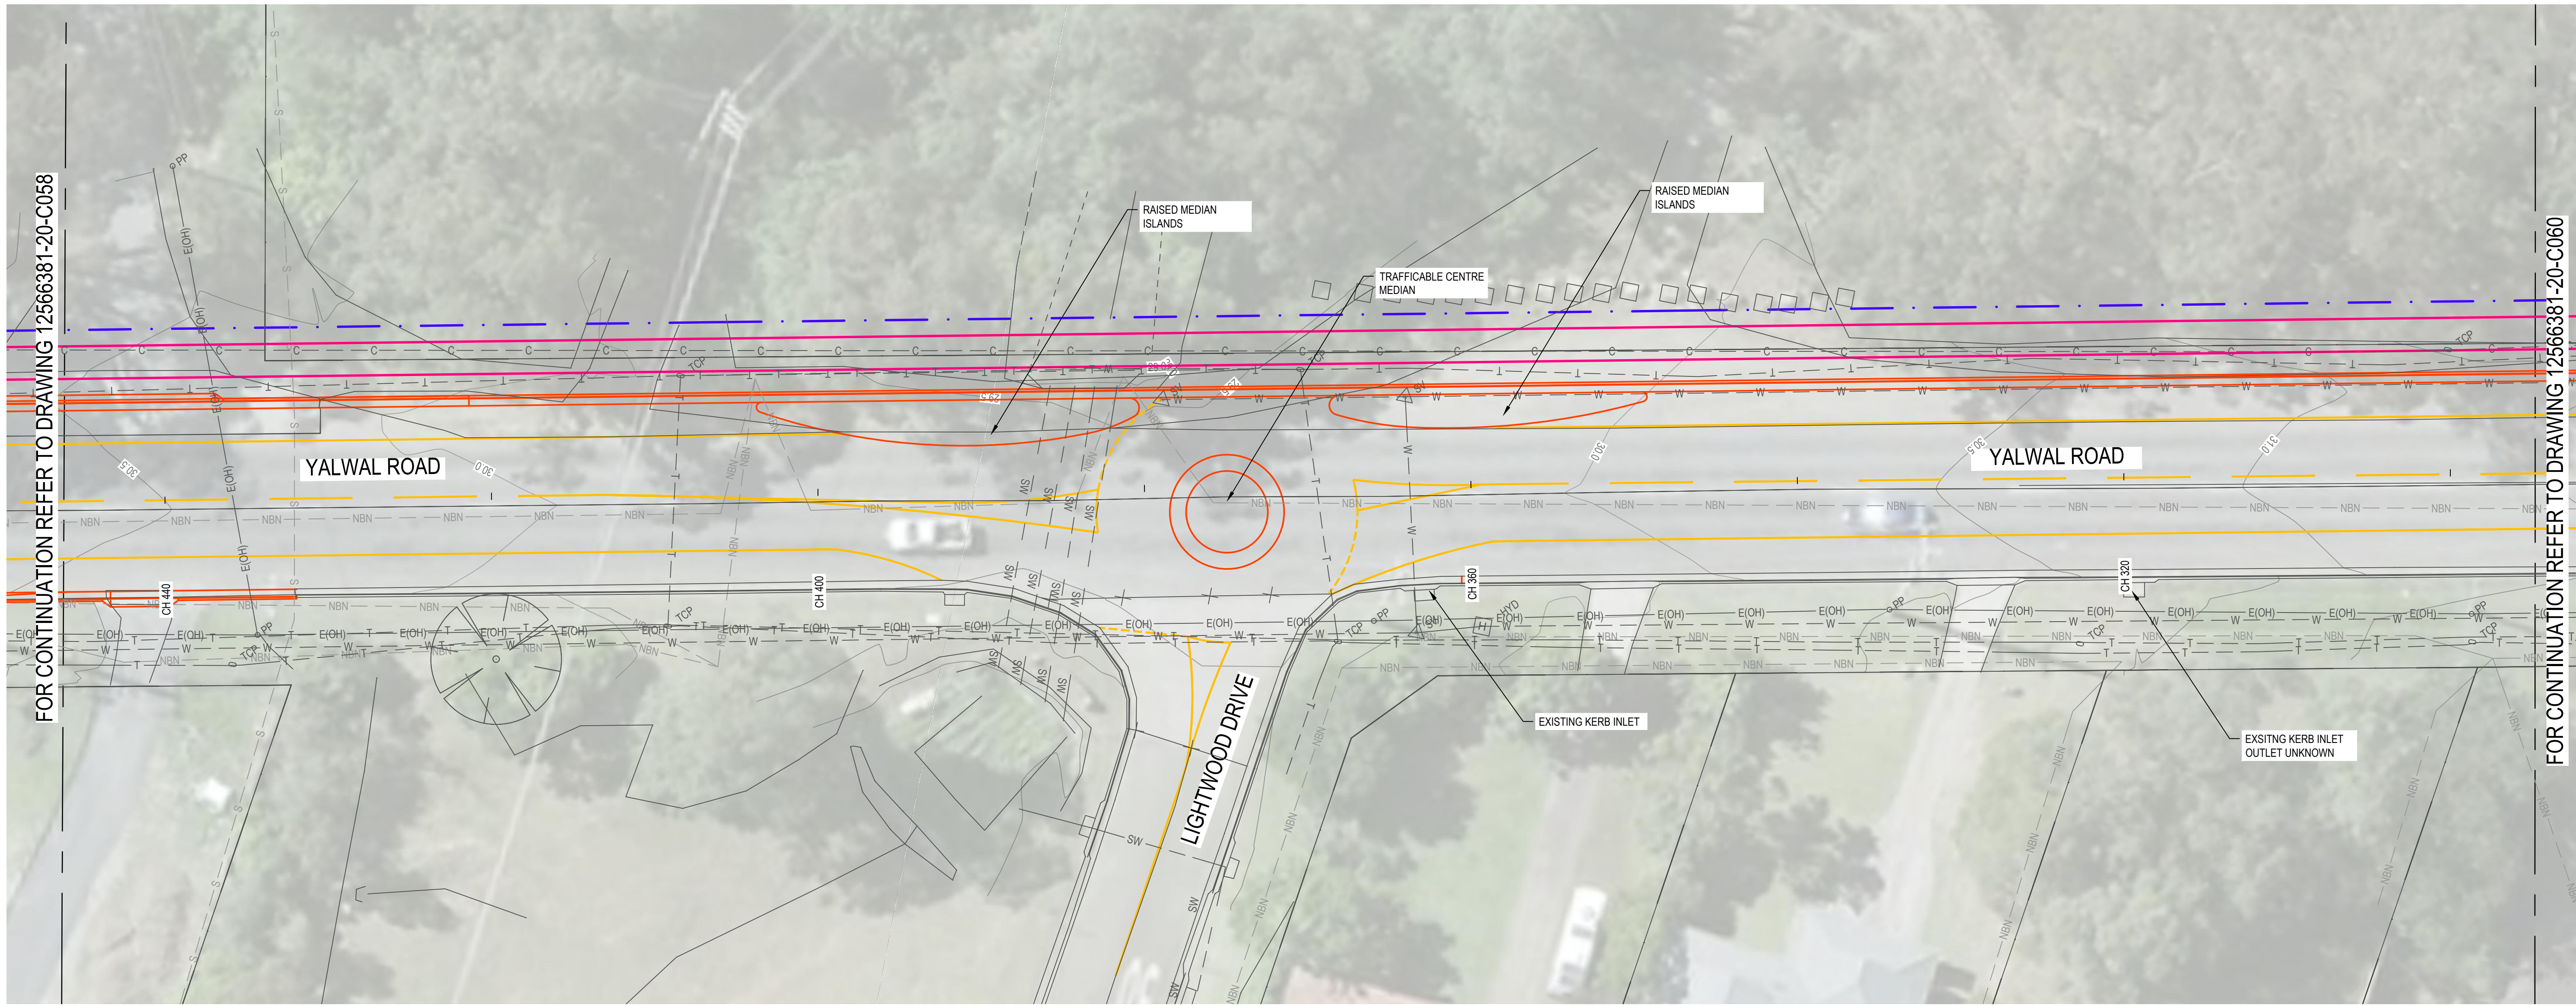


FOR CONTINUATION REFER TO DRAWING 12566381-20-C058

FOR CONTINUATION REFER TO DRAWING 12566381-20-C060

GENERAL ARRANGEMENT PLAN
SCALE 1:200

- NOTES:
- REFER TO 12566381-20-C010 FOR KEY PLAN AND LEGENDS
 - SERVICES AS SHOWN IN BLACK ON PLANS HAVE BEEN OBTAINED FROM THE SUPPLIED SURVEY 17 JUNE 2022 AND SERVICES SHOWN IN GREY ARE DERIVED FROM DBYD RECORDS RECEIVED 23 FEBRUARY 2022

B				REVISED CONCEPT ISSUE	EF	27.07.22
A				CONCEPT ISSUE	EF	06.07.22
Rev	Description	Checked	Approved	Date		
Author	R.TORRES	Designing		Check		
Designer	G.POCKNEE	Designing		Check		

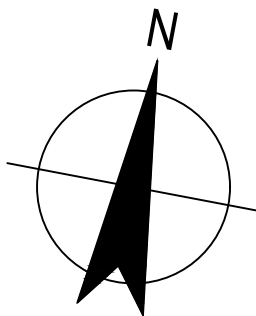

57 Graham Street Nowra NSW 2541
T 61 2 4424 4900 F 61 2 4424 4999
E noamail@ghd.com W www.ghd.com



Project No.
12566381

Client SHOALHAVEN CITY COUNCIL
Project YAWAL ROAD WEST NOWRA


Status PRELIMINARY

Drawing Title
YAWAL ROAD
GENERAL ARRANGEMENT PLAN
SHEET 10

Drawing No.
12566381-20-C059

Size
A1

Rev
B

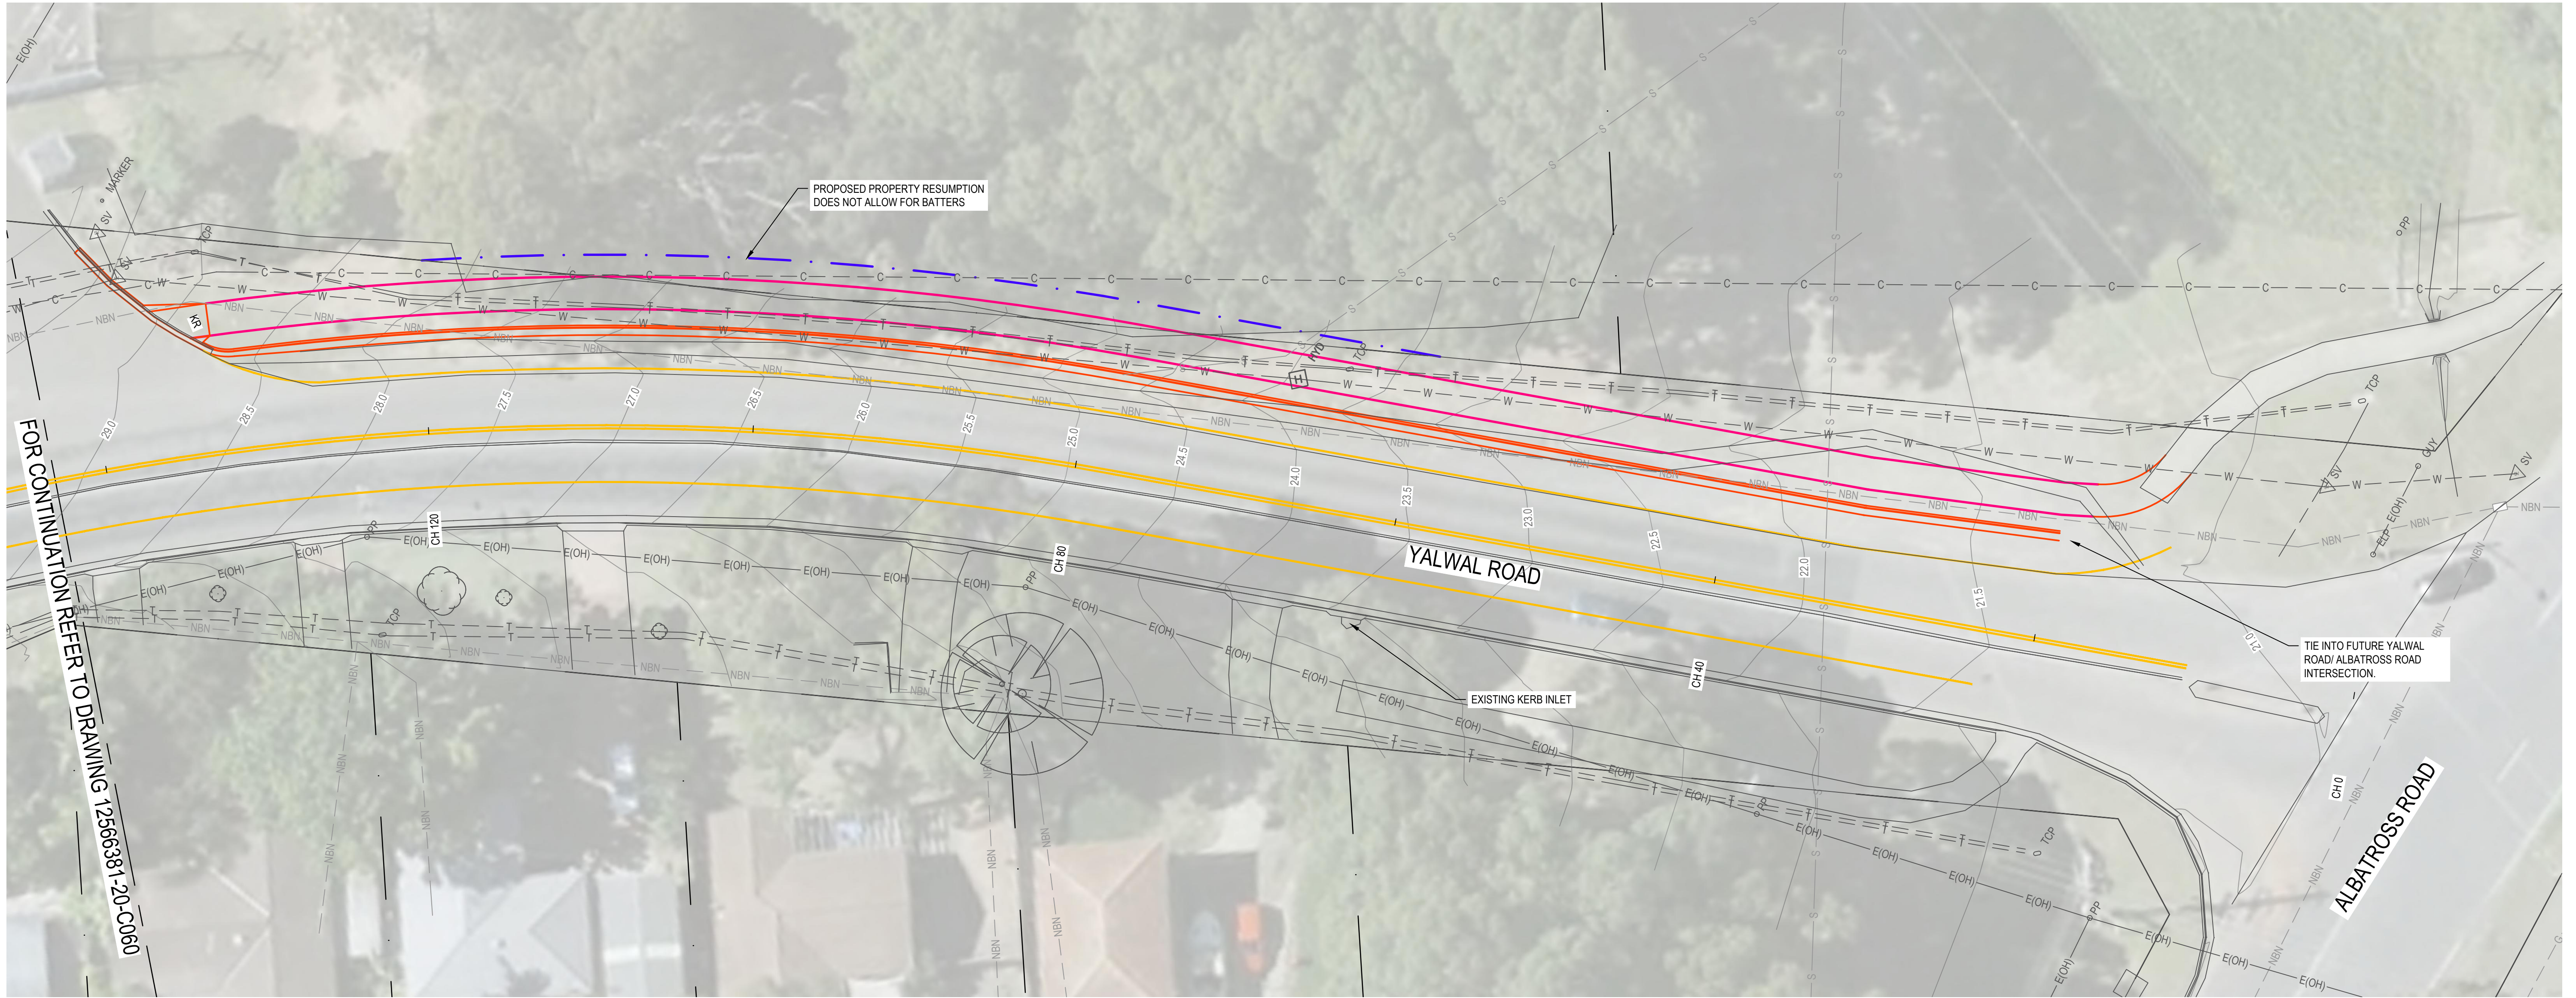


GENERAL ARRANGEMENT PLAN
SCALE 1:200

NOTES:

- REFER TO 12566381-20-C010 FOR KEY PLAN AND LEGENDS
- SERVICES AS SHOWN IN BLACK ON PLANS HAVE BEEN OBTAINED FROM THE SUPPLIED SURVEY 17 JUNE 2022 AND SERVICES SHOWN IN GREY ARE DERIVED FROM DBVD RECORDS RECEIVED 23 FEBRUARY 2022

A CONCEPT ISSUE				EF	06.07.22
Rev	Description	Checked	Approved	Date	
Author	R.TORRES	Drafting Check			
Designer	G.POCKNEE	Design Check			

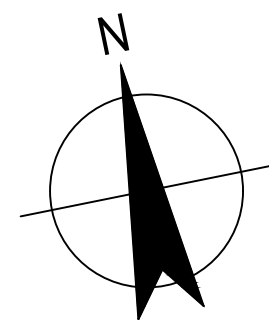

57 Graham Street Nowra NSW 2541
T 61 2 4424 4900 F 61 2 4424 4999
E noamail@ghd.com W www.ghd.com

Conditions of Use. This document may only be used by GHD's client (and any other person who GHD has agreed can use this document) for the purpose for which it was prepared and must not be used by any other person or for any other purpose.



Project No.
12566381

Client SHOALHAVEN CITY COUNCIL
Project YAWAL ROAD WEST NOWRA

Status PRELIMINARY

Drawing Title
YAWAL ROAD
GENERAL ARRANGEMENT PLAN
SHEET 12

Drawing No.
12566381-20-C061

Size
A1

Rev
A