


SHOALHAVEN CITY COUNCIL


YALWAL ROAD WEST NOWRA

CONSULTATION PACKAGE


12566381

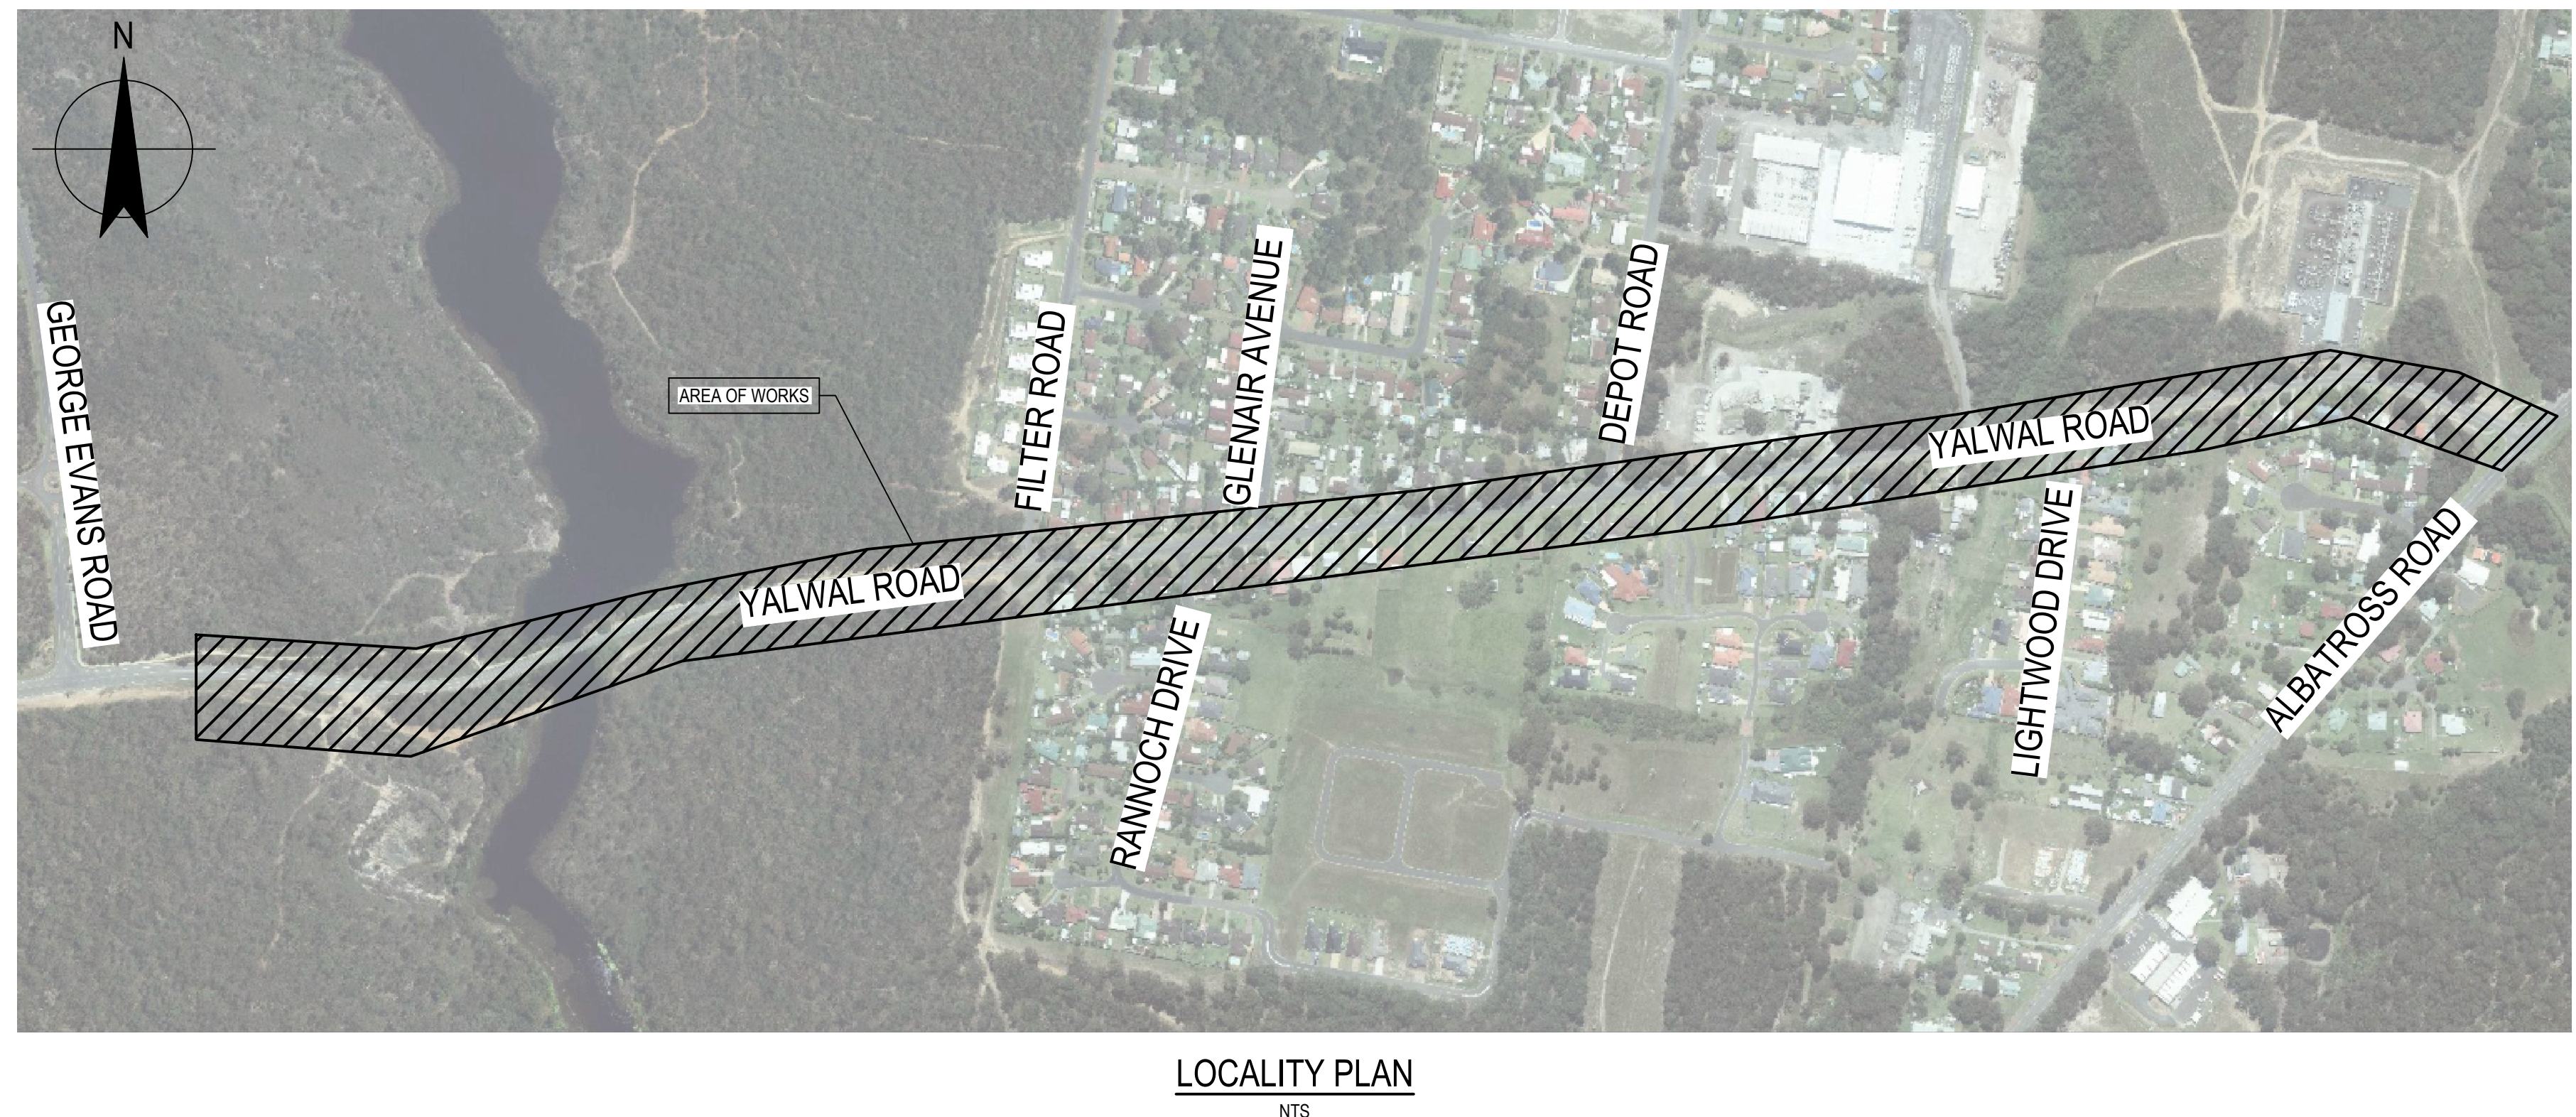

DRAWING LIST	
DRG No.	DRAWING TITLE
12566381-20-C001	COVER SHEET, LOCALITY PLAN AND DRAWING LIST
12566381-20-C010	SITE PLAN AND LEGENDS
12566381-20-C030	TYPICAL SECTIONS - SHEET 1
12566381-20-C031	TYPICAL SECTIONS - SHEET 2
12566381-20-C050	GENERAL ARRANGEMENT PLAN - SHEET 1
12566381-20-C051	GENERAL ARRANGEMENT PLAN - SHEET 2
12566381-20-C052	GENERAL ARRANGEMENT PLAN - SHEET 3
12566381-20-C053	GENERAL ARRANGEMENT PLAN - SHEET 4
12566381-20-C054	GENERAL ARRANGEMENT PLAN - SHEET 5
12566381-20-C055	GENERAL ARRANGEMENT PLAN - SHEET 6
12566381-20-C056	GENERAL ARRANGEMENT PLAN - SHEET 7
12566381-20-C057	GENERAL ARRANGEMENT PLAN - SHEET 8
12566381-20-C058	GENERAL ARRANGEMENT PLAN - SHEET 9
12566381-20-C059	GENERAL ARRANGEMENT PLAN - SHEET 10
12566381-20-C060	GENERAL ARRANGEMENT PLAN - SHEET 11
12566381-20-C061	GENERAL ARRANGEMENT PLAN - SHEET 12

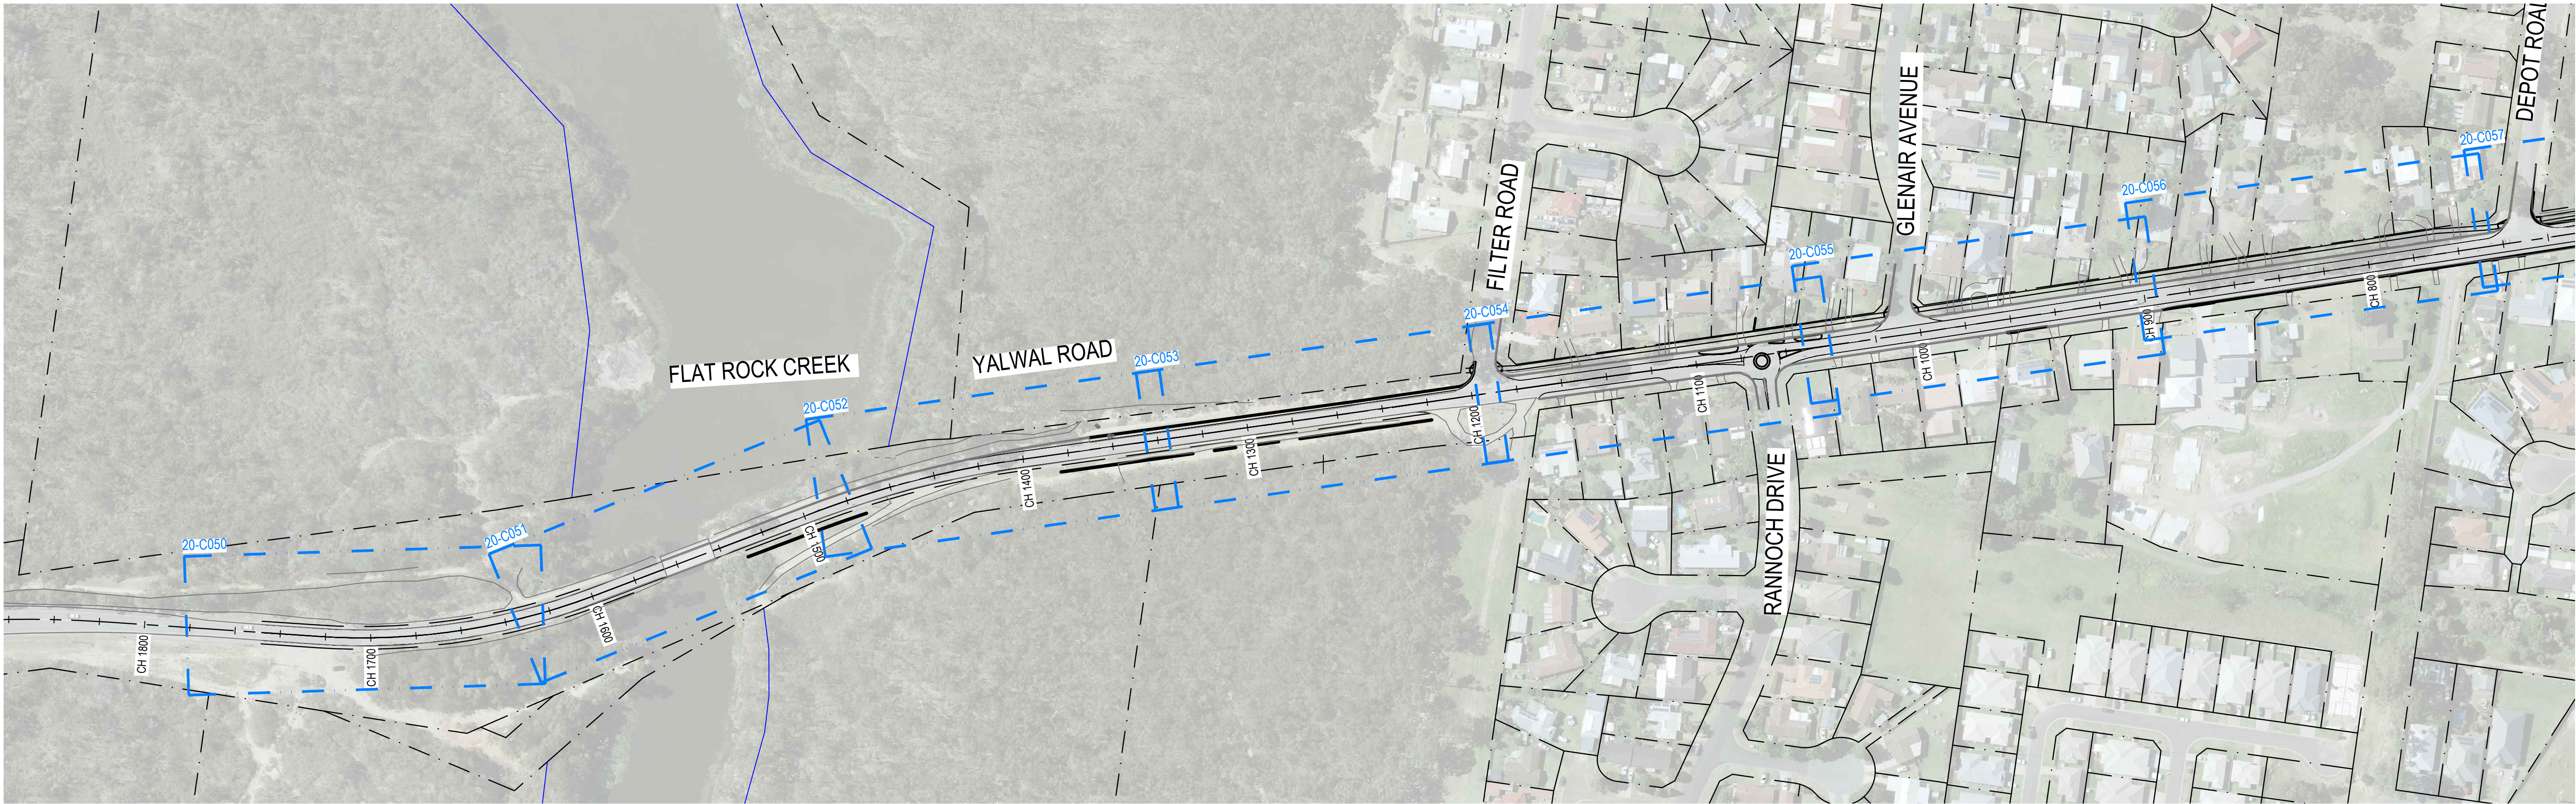

SITE PLAN
NTS

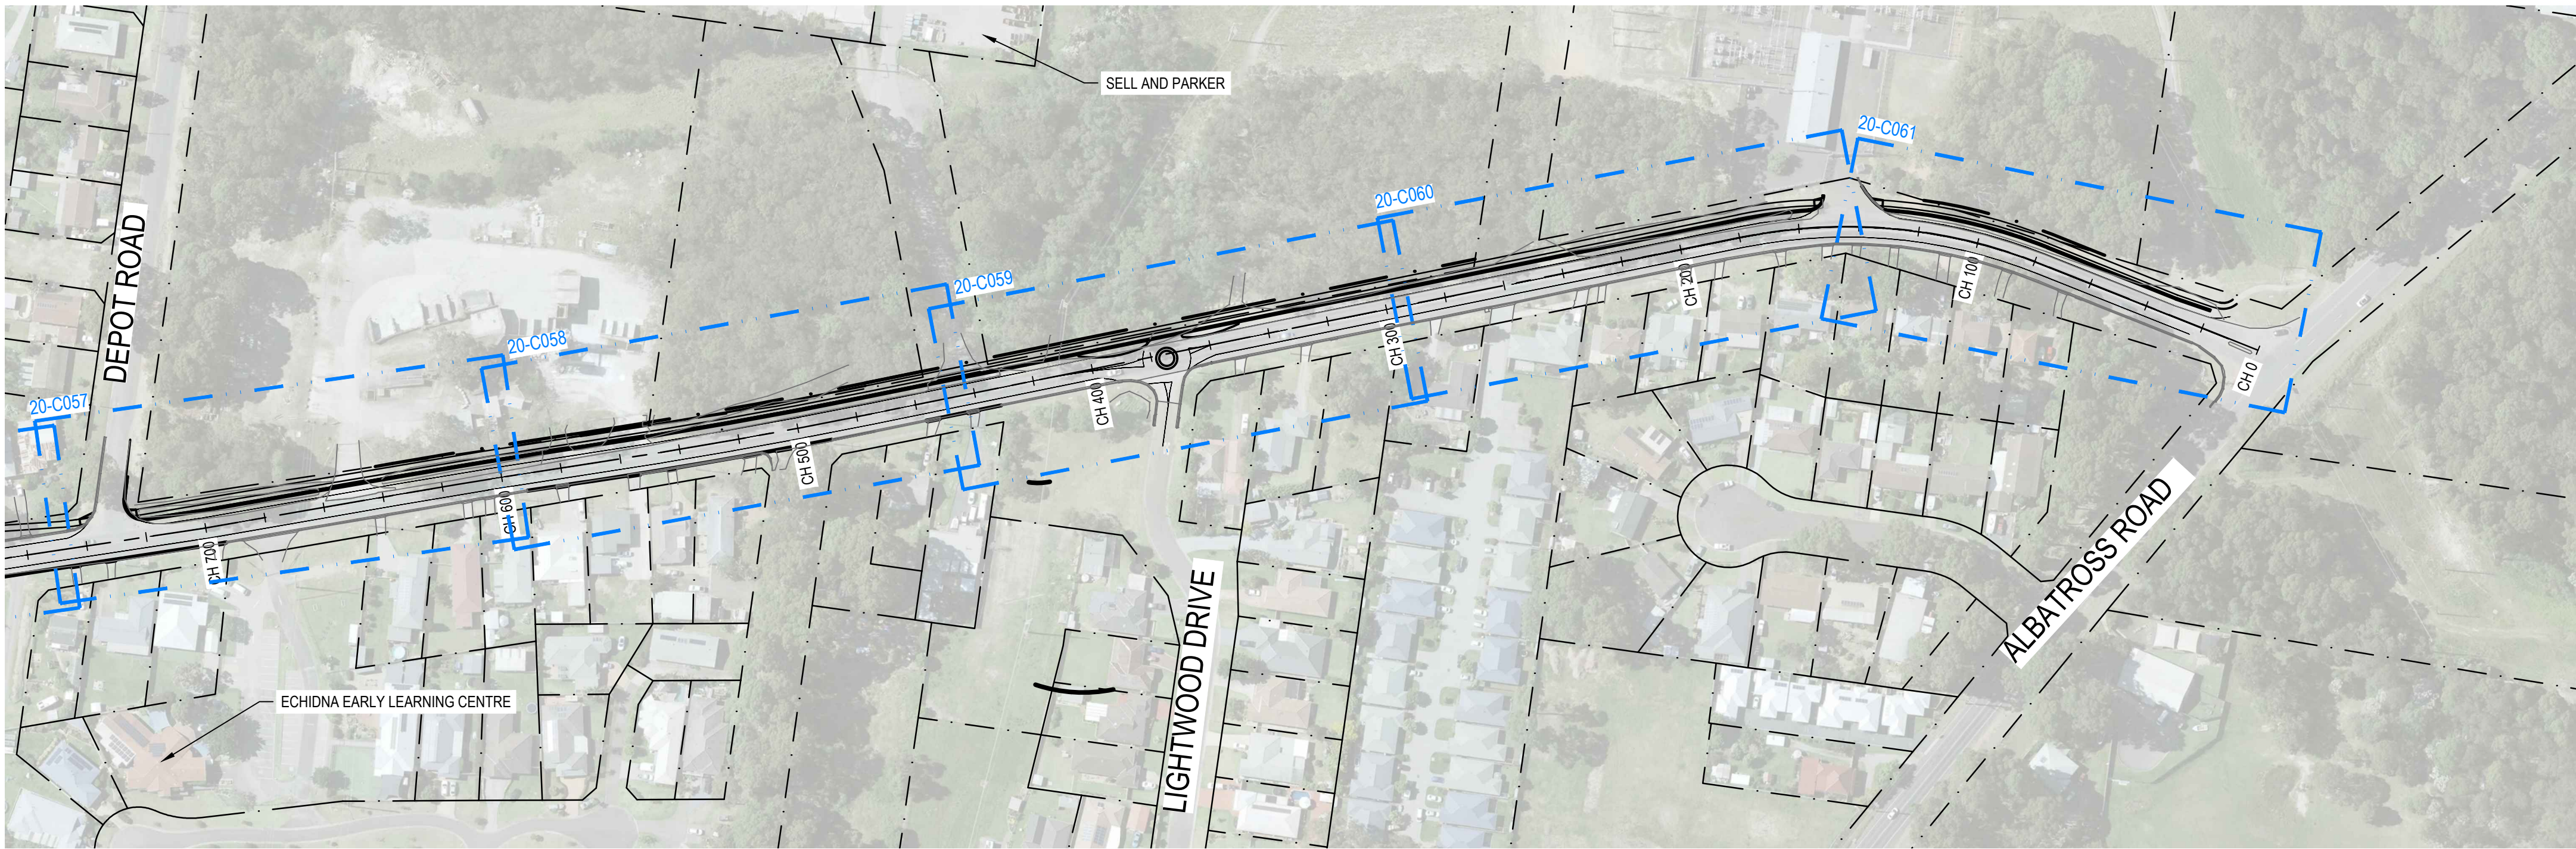

SITE PLAN
NTS

LEGEND


EXISTING

- BLOCK BOUNDARY
- E(OH) ELECTRICAL SERVICES
- T TELECOMMUNICATION SERVICES
- C OPTUS SERVICES
- W WATER SERVICES
- S SEWER SERVICES
- SW STORMWATER SERVICES
- OPT OPTUS SERVICES
- NBN NBN SERVICES
- ELECTRICAL POLES
- TCP TELECOMMUNICATION PITS
- WATER SLUICE VALVE
- OPTUS PITS
- STORMWATER HEADWALL
- 51.0 CONTOURS 0.5m INTERVALS
- GUARD RAIL
- TREE
- TREE TO BE REMOVED

NEW

- RESUMPTION AREA
- LINE MARKINGS
- VC VEHICULAR CROSSING
- KR KERB RAMP
- SW STORMWATER SERVICE
- KERB INLET
- HEAD WALL
- KERB AND GUTTER
- 2.0m SHARED USER PATH
- TABLE DRAIN
- ELECTRICAL OVERHEAD RELOCATION REQUIRED

Rev	Description	Checked	Approved	Date
B	REVISED CONCEPT ISSUE	EF		27.07.22
A	CONCEPT ISSUE	EF		06.07.22
Author	R.TORRES	Drafting Check		
Designer	G.POCKNEE	Design Check		

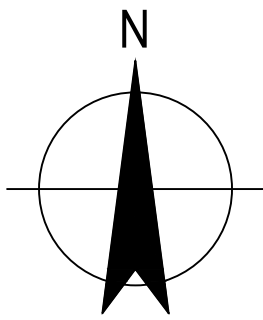

GHD
57 Graham Street Nowra NSW 2541
T 61 2 4424 4900 F 61 2 4424 4999
E noamail@ghd.com W www.ghd.com

Conditions of Use. This document may only be used by GHD's client (and any other person who GHD has agreed can use this document) for the purpose for which it was prepared and must not be used by any other person or for any other purpose.


www.ghd.com

Project No.
12566381


Client	SHOALHAVEN CITY COUNCIL
Project	YALWAL ROAD WEST NOWRA
Status	PRELIMINARY

Drawing Title	YALWAL ROAD SITE PLAN AND LEGENDS
Drawing No.	12566381-20-C010


Size	A1
Rev	B

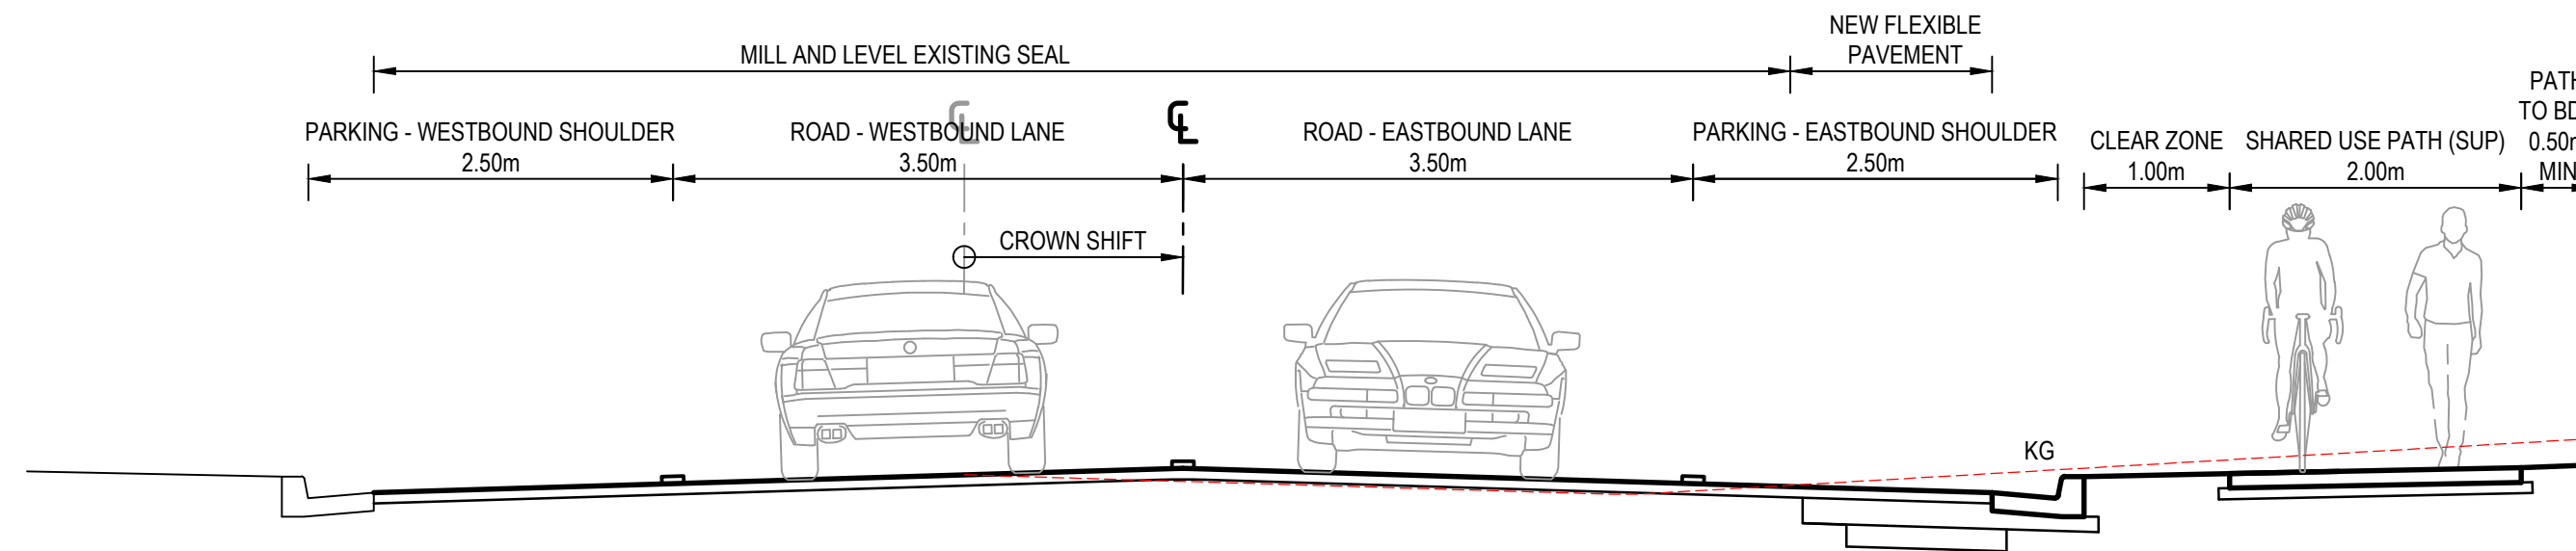


ALBATROSS ROAD TO DEPOT ROAD
RETAIN SOUTHERN KERB (CH 10 - 730)
SCALE 1:50

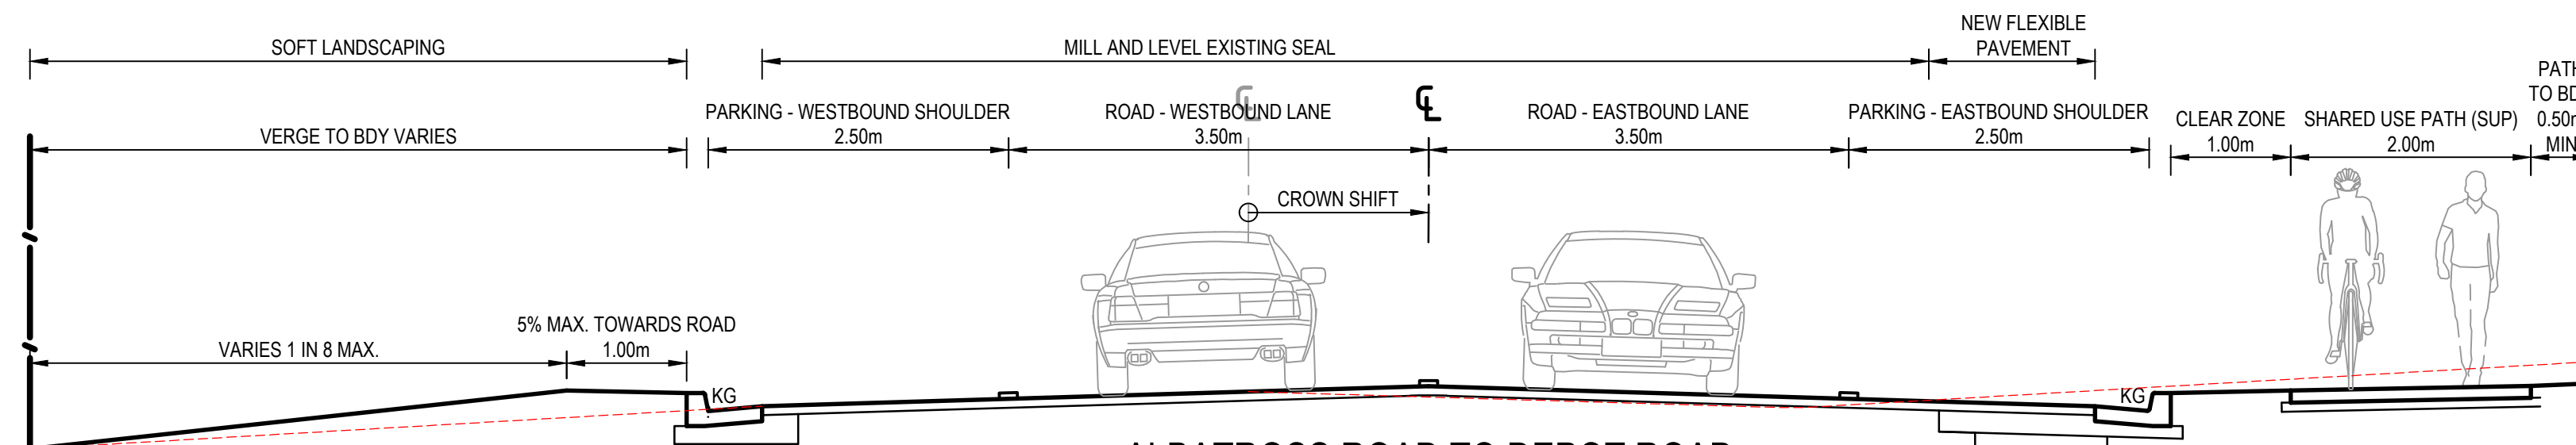

ALBATROSS ROAD TO DEPOT ROAD
CONSTRUCT NEW SOUTHERN KERB
(CH 432 TO CH 592, CH 693 TO CH 892, CH 944 TO CH 962)
SCALE 1:50

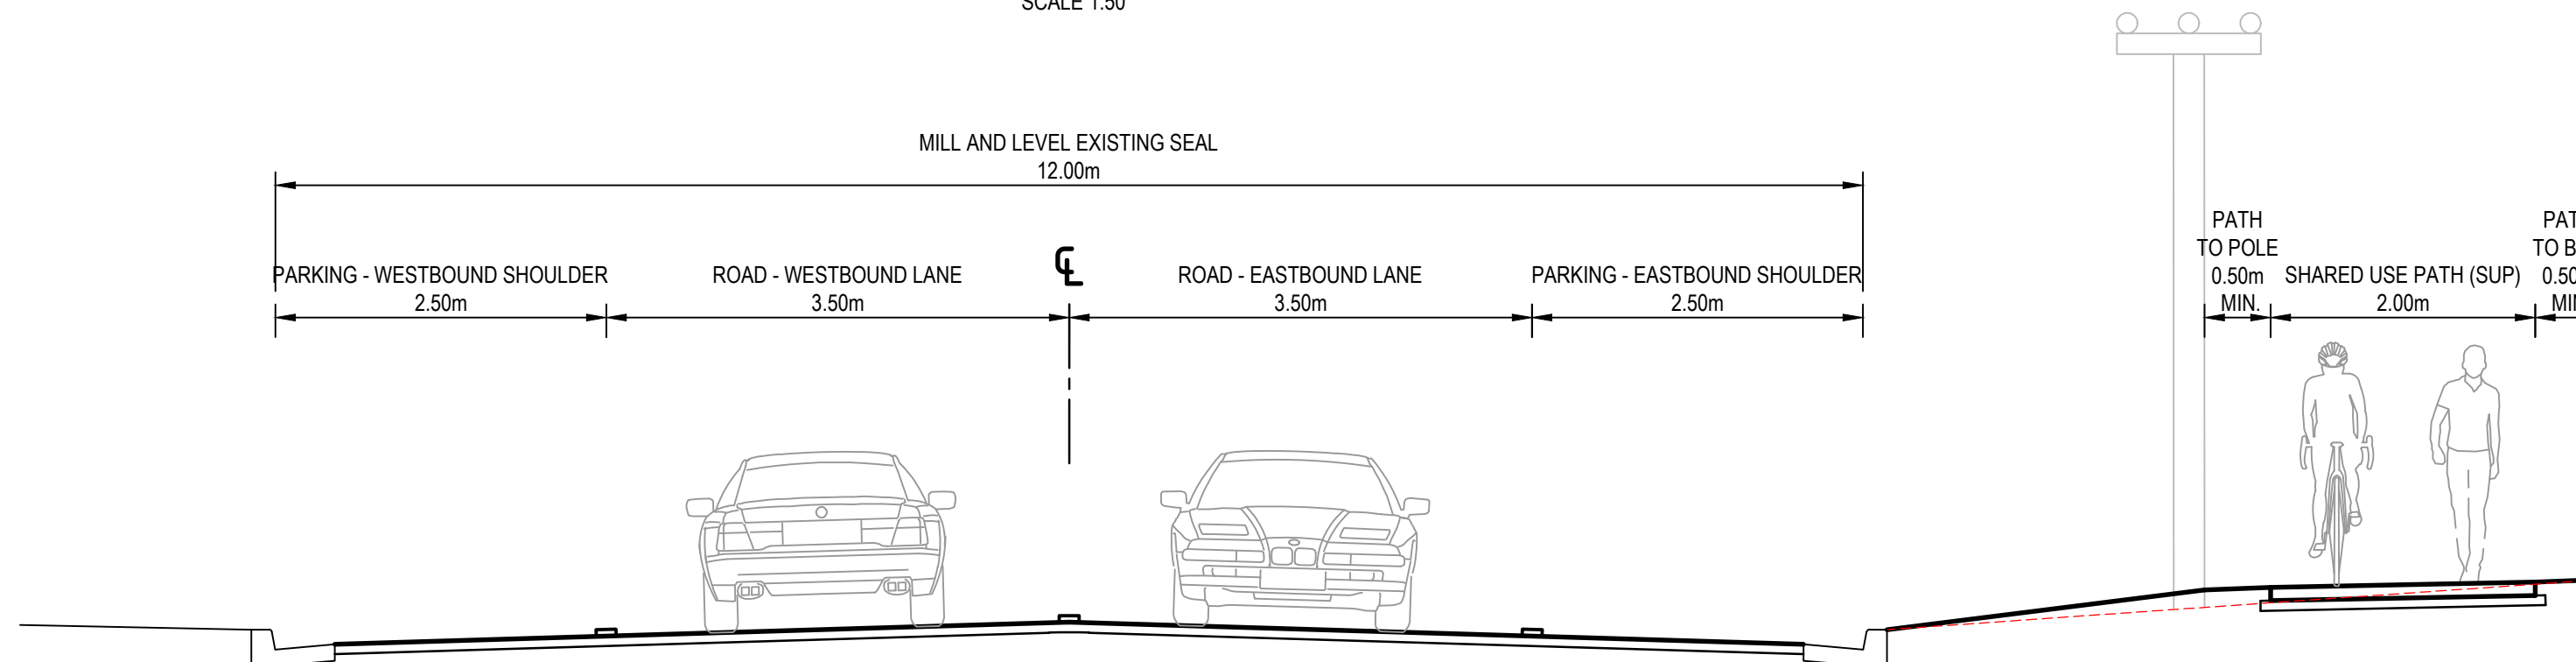


DEPOT ROAD TO FILTER ROAD
RETAIN BOTH KERBS (CH 894 - CH 1195)
SCALE 1:50

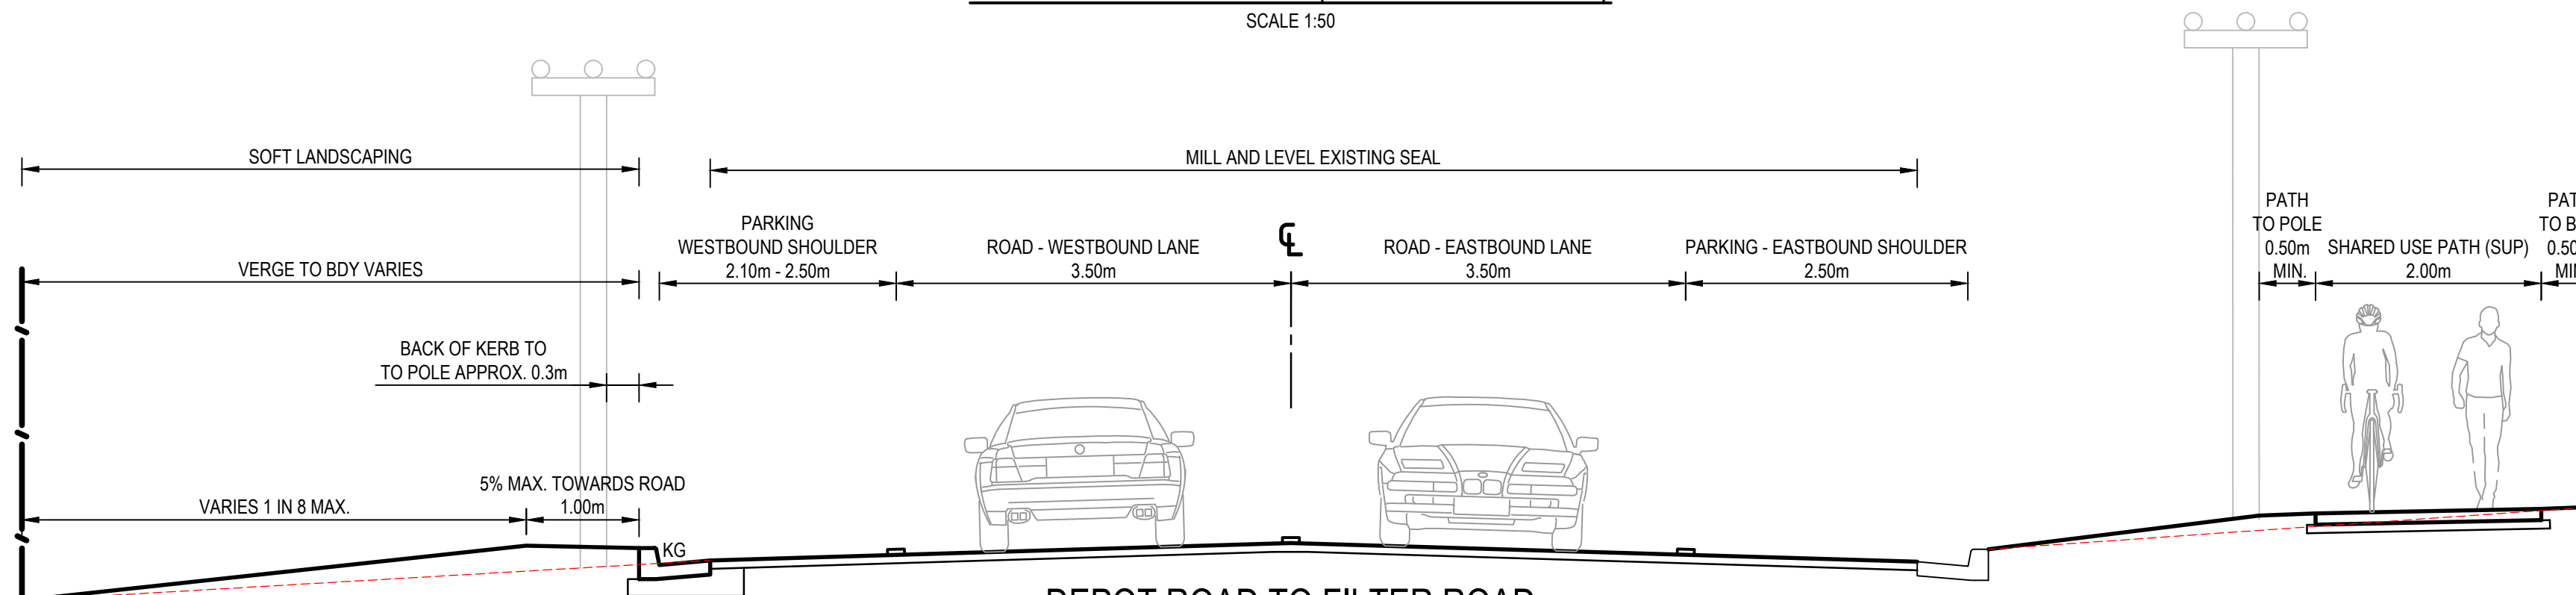

DEPOT ROAD TO FILTER ROAD
NEW SOUTHERN KERBS (CH 730 - CH 963)
SCALE 1:50

Rev	Description	Checked	Approved	Date
A	CONCEPT ISSUE	EF		06.07.22
Author	R.TORRES	Drafting Check		
Designer	G.POCKNEE	Design Check		

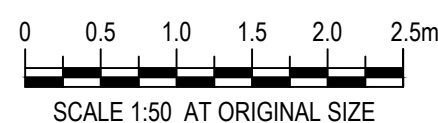

57 Graham Street Nowra NSW 2541
T 61 2 4424 4900 F 61 2 4424 4999
E noemail@ghd.com W www.ghd.com






Project No.
12566381

Client SHOALHAVEN CITY COUNCIL
Project YAWAL ROAD WEST NOWRA
Status PRELIMINARY


Drawing Title
YAWAL ROAD
TYPICAL SECTIONS
SHEET 1

Drawing No.
12566381-20-C030

Size
A1
Rev
A

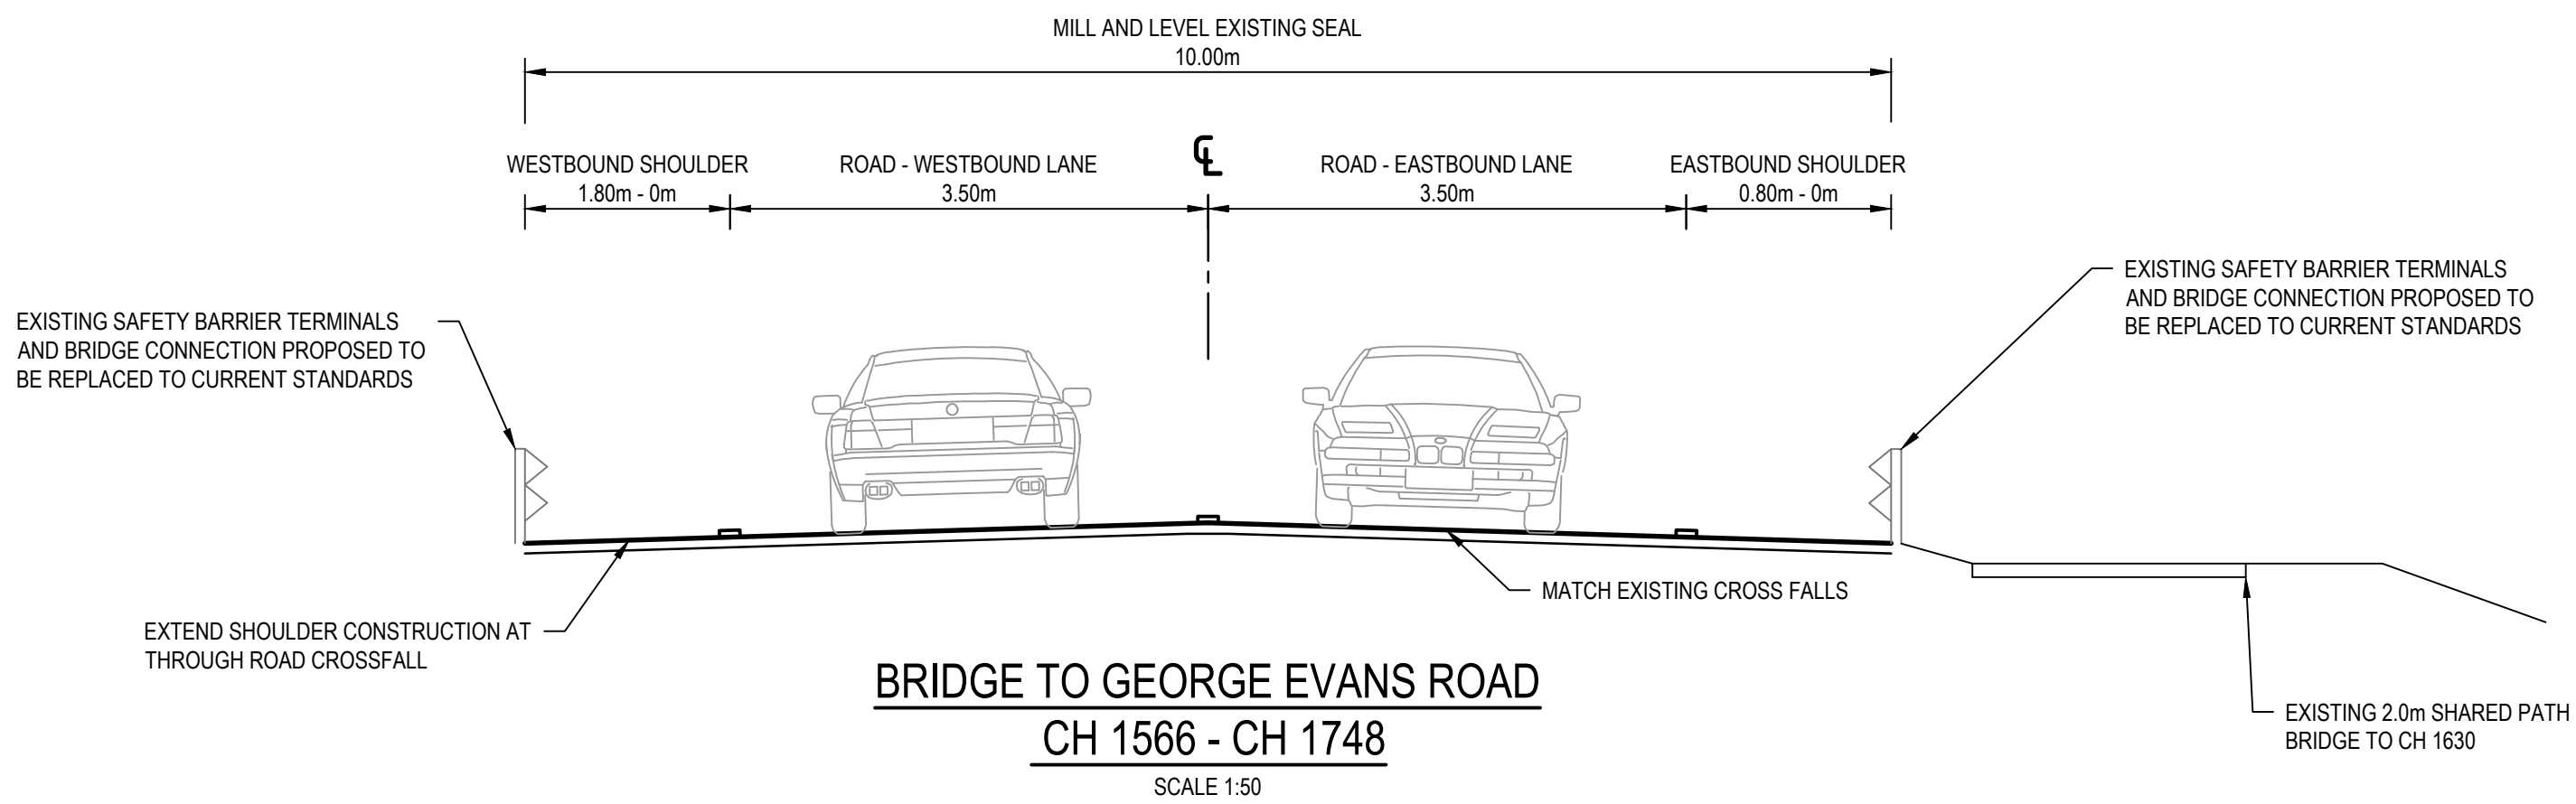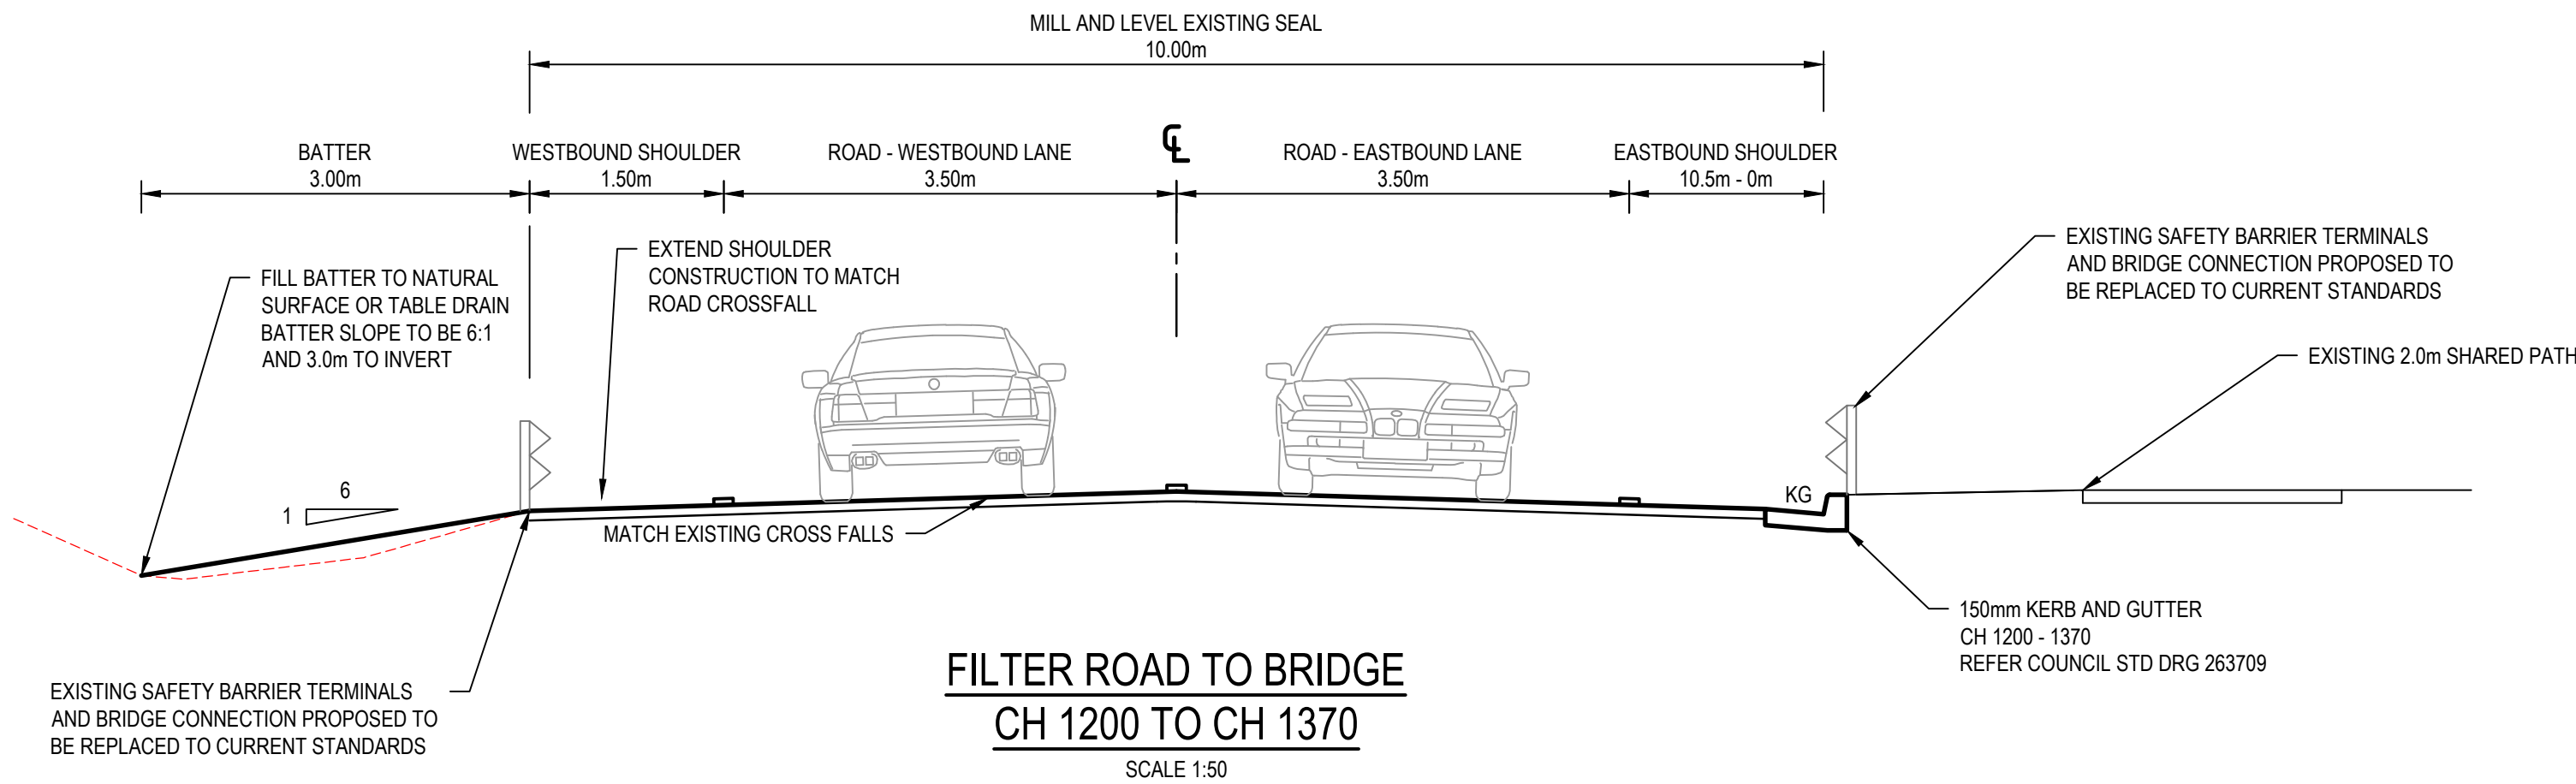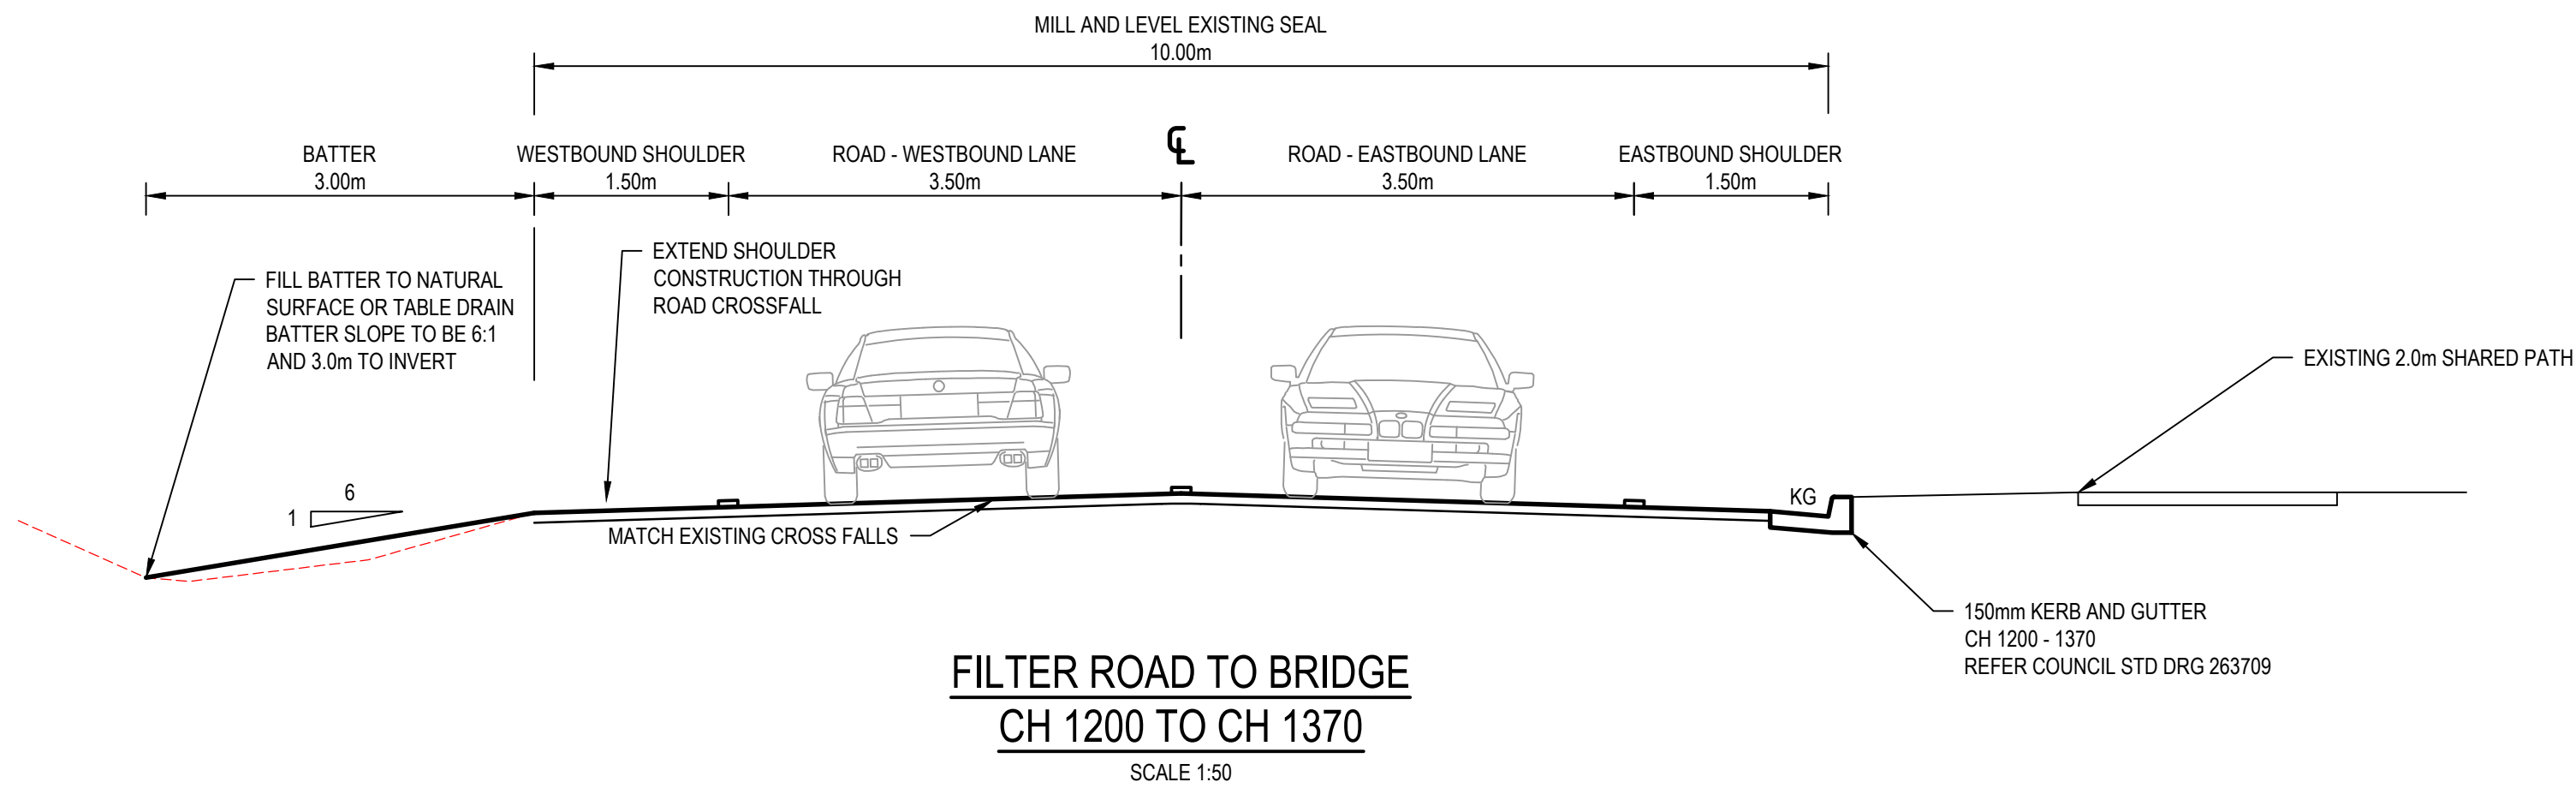

A	CONCEPT ISSUE	EF	06.07.22
Rev	Description	Checked	Approved Date
Author	R.TORRES	Drafting Check	
Designer	G.POCKNEE	Design Check	

 

57 Graham Street Nowra NSW 2541
T 61 2 4424 4900 F 61 2 4424 4999
E noamail@ghd.com W www.ghd.com



Project No.
12566381


Client SHOALHAVEN CITY COUNCIL
Project YAWAL ROAD WEST NOWRA
Status PRELIMINARY

Status
Code

Drawing Title
YAWAL ROAD
TYPICAL SECTIONS
SHEET 2

Drawing No.
12566381-20-C031

Size
A1
Rev
A

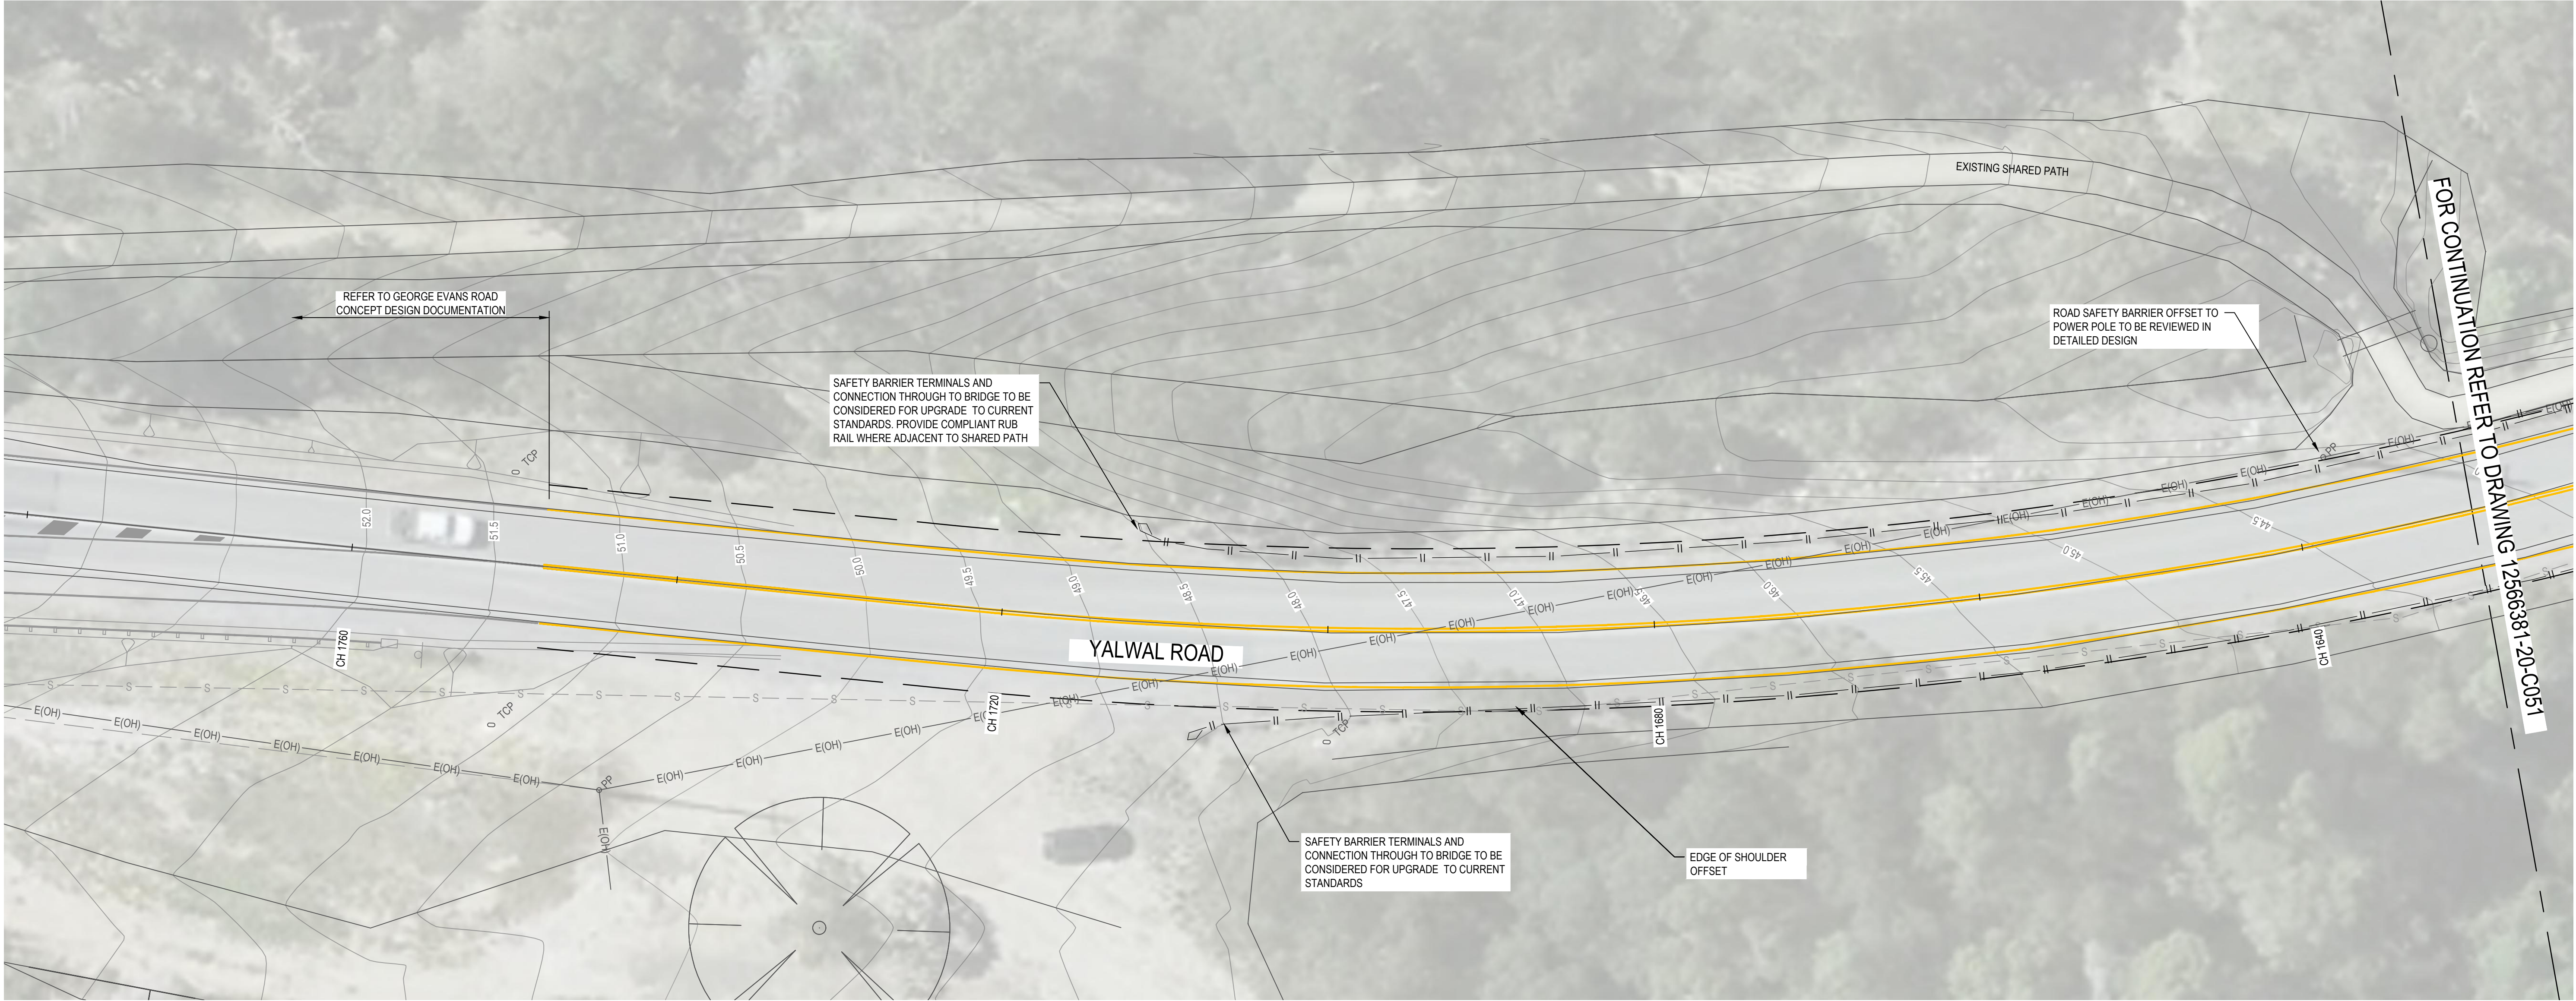


GENERAL ARRANGEMENT PLAN

SCALE 1:200

NOTES:

1. REFER TO 12566381-20-C010 FOR KEY PLAN AND LEGENDS
2. SERVICES AS SHOWN IN BLACK ON PLANS HAVE BEEN OBTAINED FROM THE SUPPLIED SURVEY 17 JUNE 2022 AND SERVICES SHOWN IN GREY ARE DERIVED FROM DBYD RECORDS RECEIVED 23 FEBRUARY 2022

A CONCEPT ISSUE				EF	06.07.22
Rev	Description	Checked	Approved	Date	
Author	R.TORRES	Drafting Check			
Designer	G.POCKNEE	Design Check			

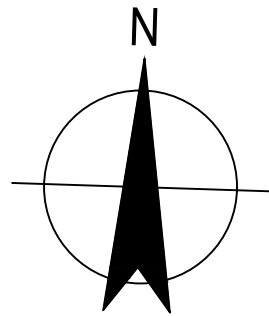

57 Graham Street Nowra NSW 2541
T 61 2 4424 4900 F 61 2 4424 4999
E noamail@ghd.com W www.ghd.com



Project No.
12566381

Client SHOALHAVEN CITY COUNCIL

Project YAWAL ROAD WEST NOWRA


Status PRELIMINARY

Drawing Title
YAWAL ROAD
GENERAL ARRANGEMENT PLAN
SHEET 1

Size
A1

Rev
A

Drawing No.
12566381-20-C050

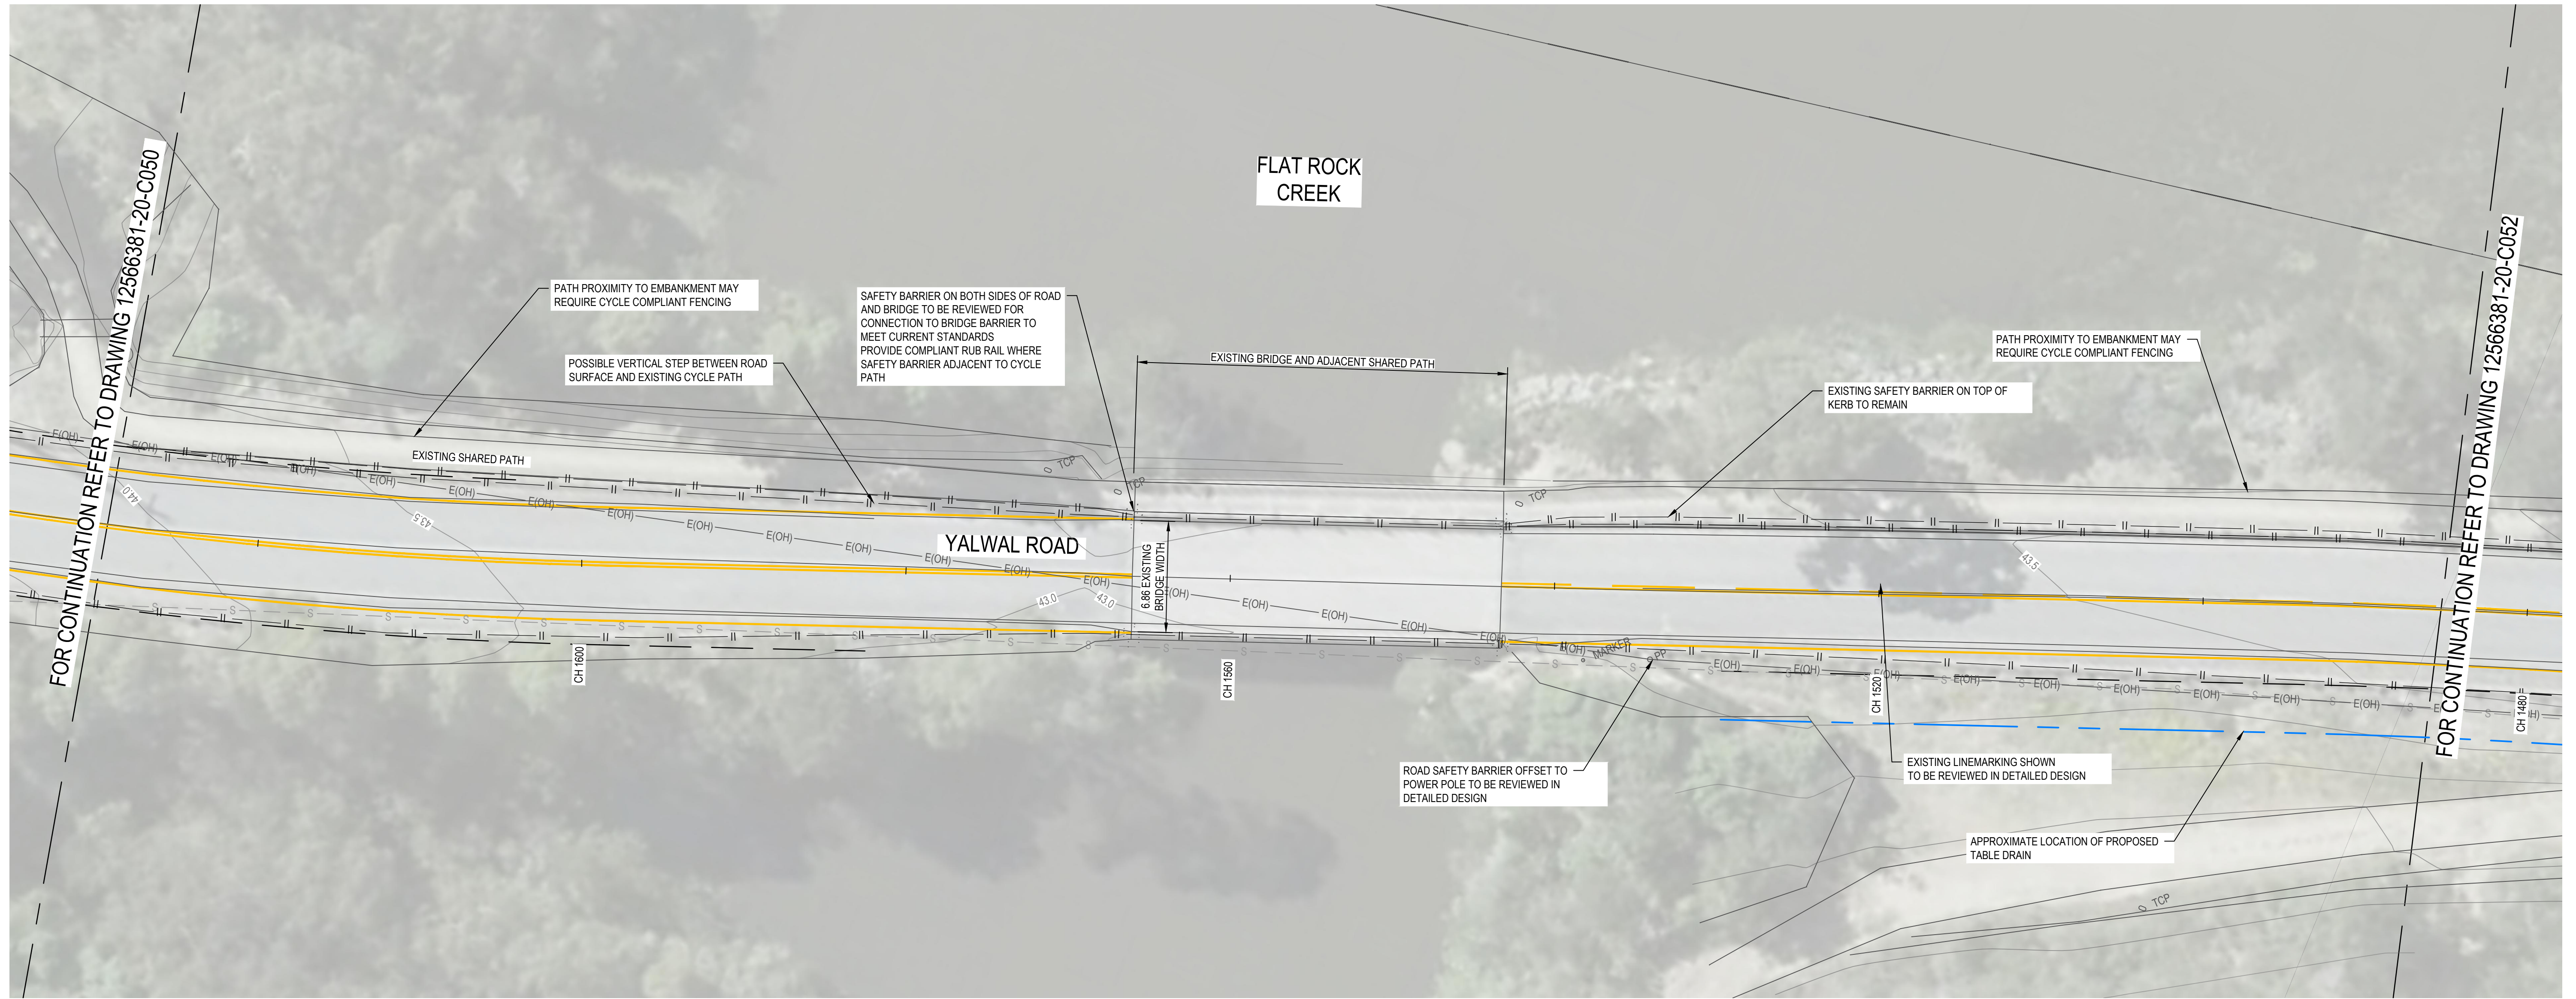


GENERAL ARRANGEMENT PLAN
SCALE 1:200

NOTES:

1. REFER TO 12566381-20-C010 FOR KEY PLAN AND LEGENDS
2. SERVICES AS SHOWN IN BLACK ON PLANS HAVE BEEN OBTAINED FROM THE SUPPLIED SURVEY 17 JUNE 2022 AND SERVICES SHOWN IN GREY ARE DERIVED FROM DBYD RECORDS RECEIVED 23 FEBRUARY 2022

A CONCEPT ISSUE				EF	06.07.22
Rev	Description	Checked	Approved	Date	
Author	R.TORRES	Drafting Check			
Designer	G.POCKNEE	Design Check			

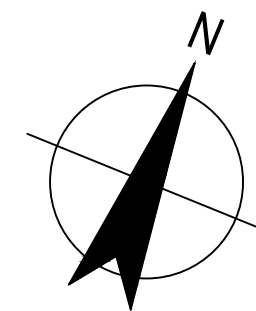

57 Graham Street Nowra NSW 2541
T 61 2 4424 4900 F 61 2 4424 4999
E noamail@ghd.com W www.ghd.com

Conditions of Use. This document may only be used by GHD's client (and any other person who GHD has agreed can use this document) for the purpose for which it was prepared and must not be used by any other person or for any other purpose.




Project No.
12566381

Client	SHOALHAVEN CITY COUNCIL	
Project	YAWAL ROAD WEST NOWRA	
Status	PRELIMINARY	Status Code

Drawing Title
YAWAL ROAD
GENERAL ARRANGEMENT PLAN
SHEET 2

Drawing No.
12566381-20-C051

Size
A1
Rev
A

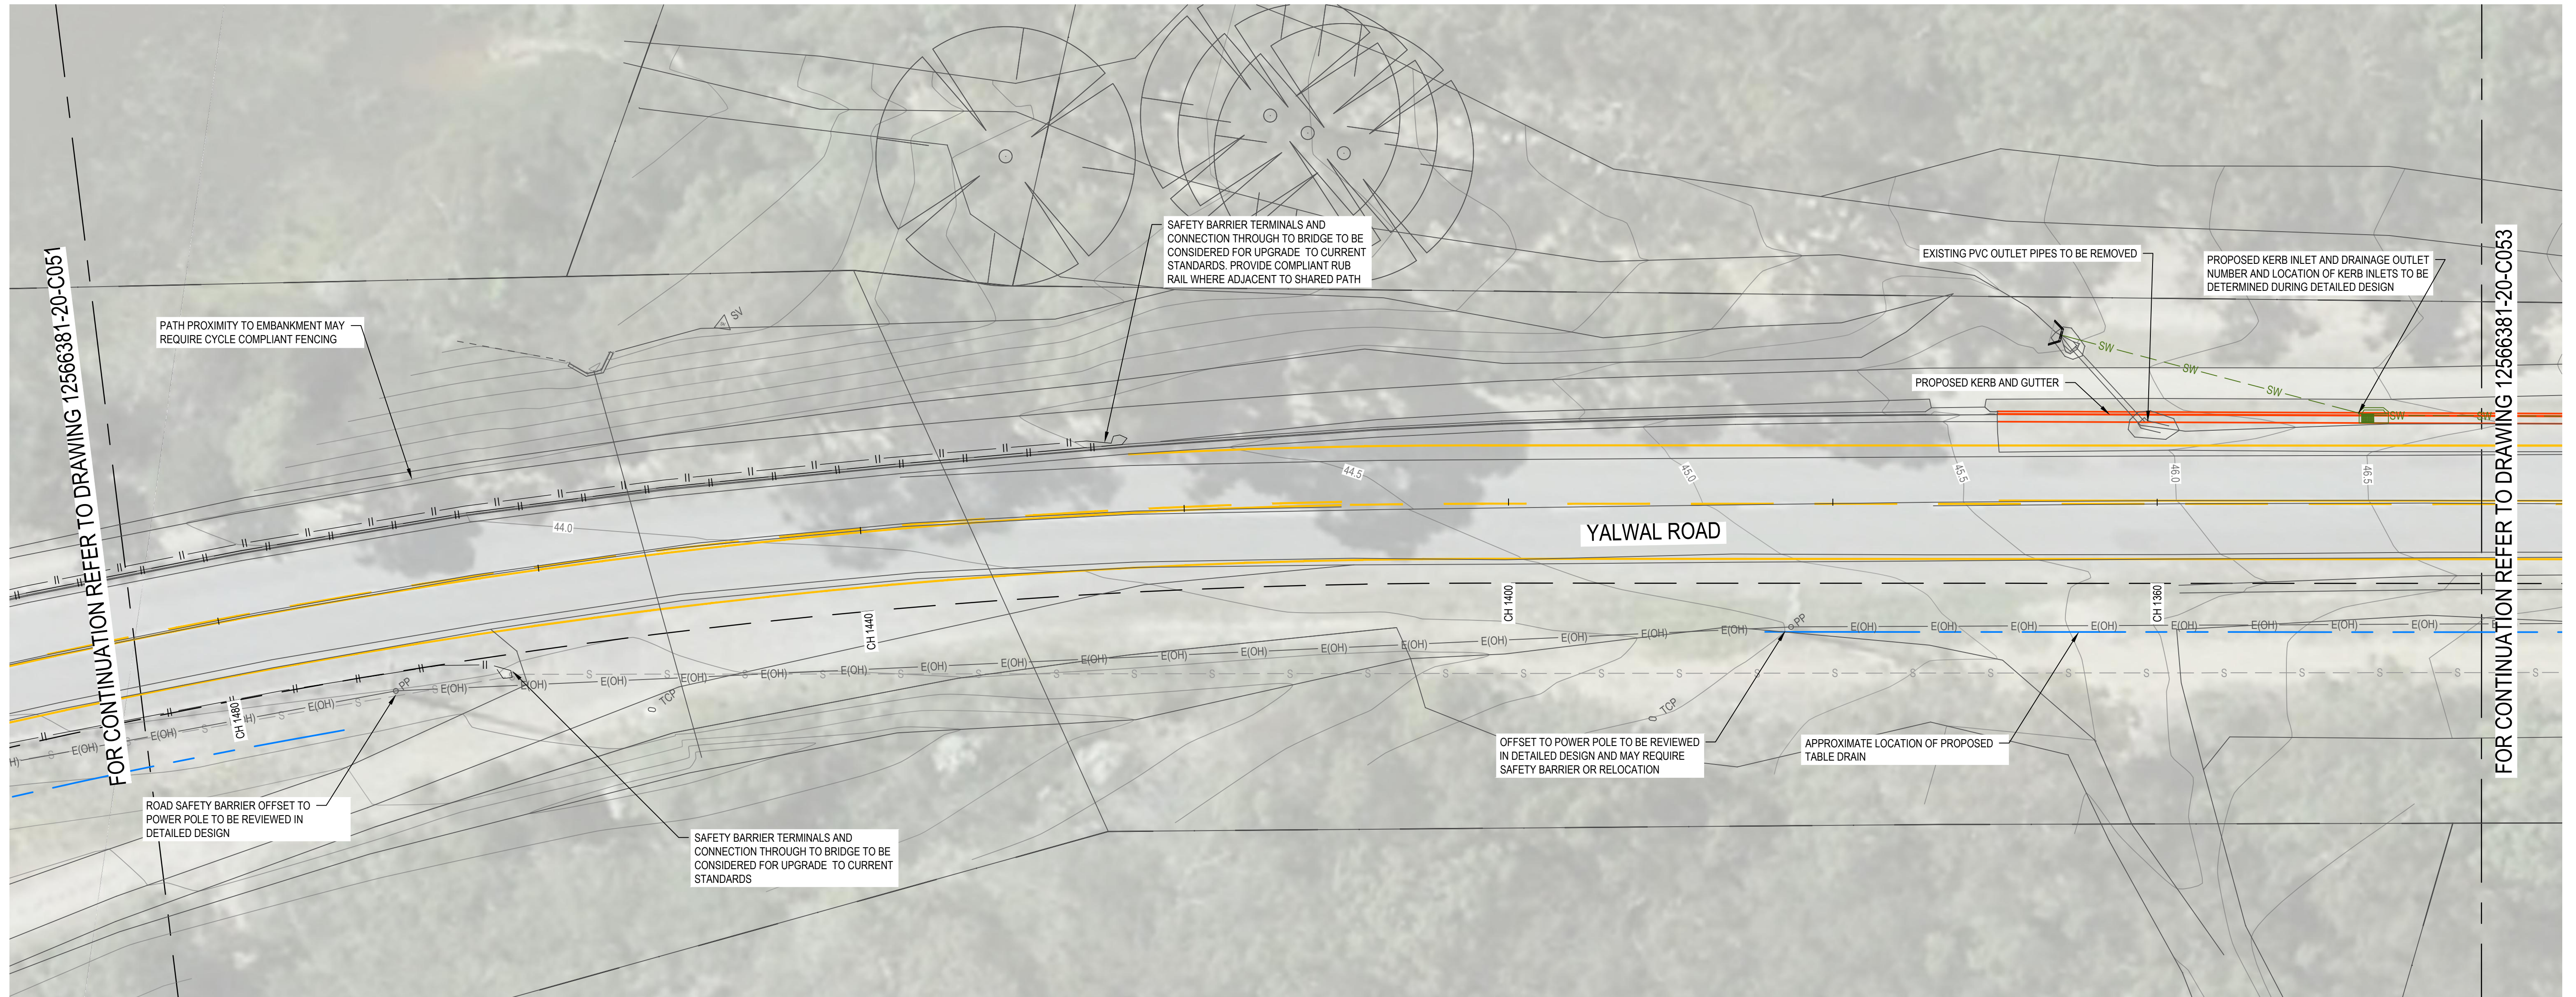


GENERAL ARRANGEMENT PLAN
SCALE 1:200

NOTES:

- REFER TO 12566381-20-C010 FOR KEY PLAN AND LEGENDS
- SERVICES AS SHOWN IN BLACK ON PLANS HAVE BEEN OBTAINED FROM THE SUPPLIED SURVEY 17 JUNE 2022 AND SERVICES SHOWN IN GREY ARE DERIVED FROM DBYD RECORDS RECEIVED 23 FEBRUARY 2022

A CONCEPT ISSUE				EF	06.07.22
Rev	Description	Checked	Approved	Date	
Author	R.TORRES	Drafting Check			
Designer	G.POCKNEE	Design Check			

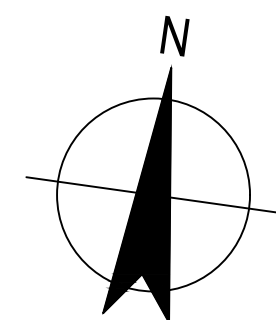

GHD
57 Graham Street Nowra NSW 2541
T 61 2 4424 4900 F 61 2 4424 4999
E noamail@ghd.com W www.ghd.com

Conditions of Use. This document may only be used by GHD's client (and any other person who GHD has agreed can use this document) for the purpose for which it was prepared and must not be used by any other person or for any other purpose.


Project No.
12566381

www.ghd.com

Client	SHOALHAVEN CITY COUNCIL
Project	YAWAL ROAD WEST NOWRA
Status	PRELIMINARY

Drawing Title	YAWAL ROAD GENERAL ARRANGEMENT PLAN SHEET 3
Drawing No.	12566381-20-C052

Size
A1
Rev
A

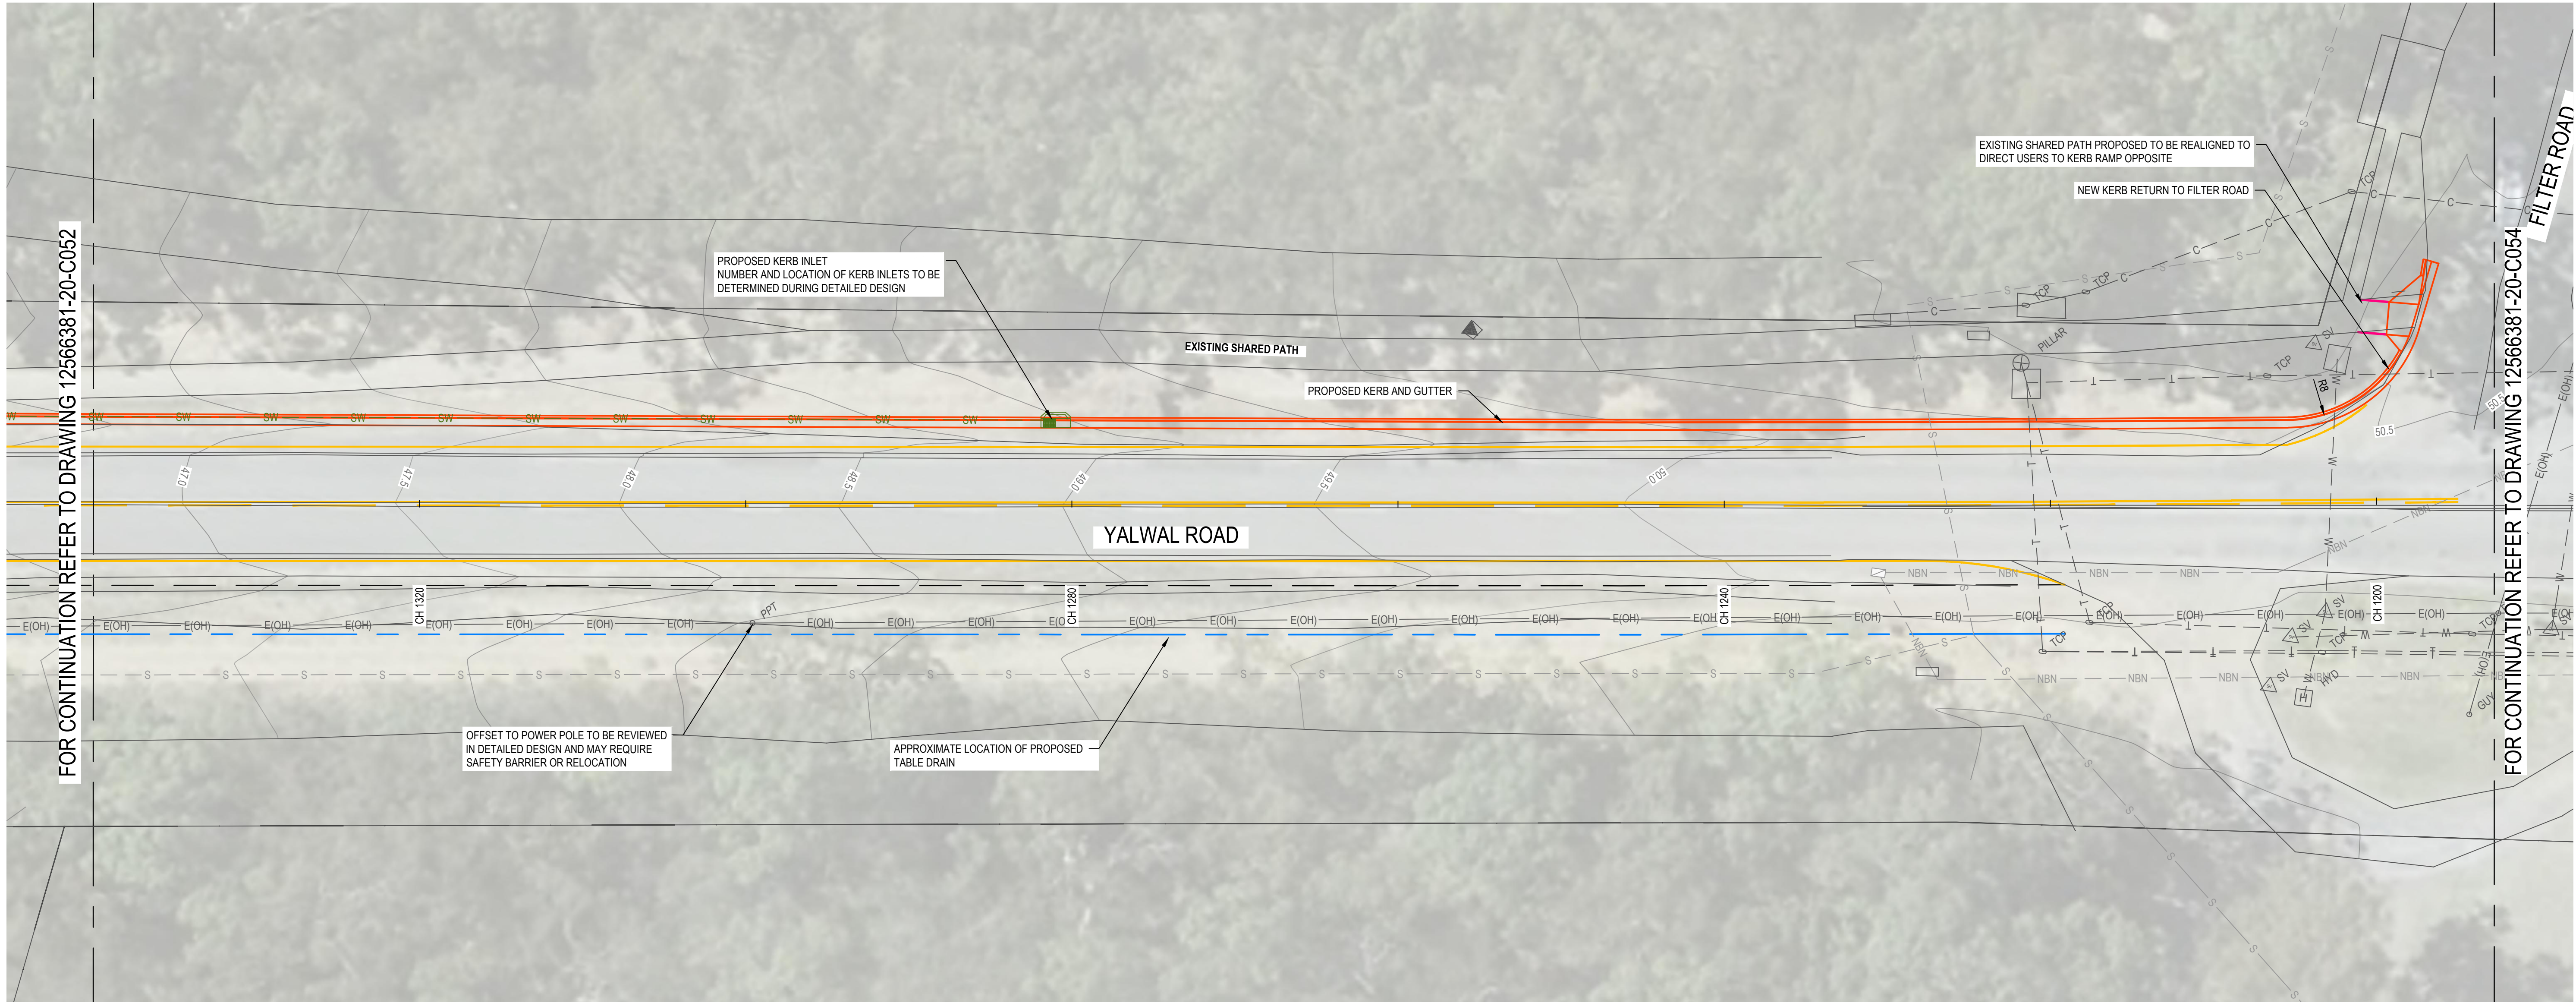


GENERAL ARRANGEMENT PLAN

SCALE 1:200

NOTES:

1. REFER TO 12566381-20-C010 FOR KEY PLAN AND LEGENDS
2. SERVICES AS SHOWN IN BLACK ON PLANS HAVE BEEN OBTAINED FROM THE SUPPLIED SURVEY 17 JUNE 2022 AND SERVICES SHOWN IN GREY ARE DERIVED FROM DBYD RECORDS RECEIVED 23 FEBRUARY 2022

A	CONCEPT ISSUE	EF	06.07.22
Rev	Description	Checked	Approved
Author	R.TORRES	Drafting Check	
Designer	G.POCKNEE	Design Check	

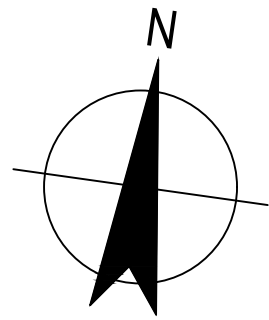

57 Graham Street Nowra NSW 2541
T 61 2 4424 4900 F 61 2 4424 4999
E noamail@ghd.com W www.ghd.com

Conditions of Use. This document may only be used by GHD's client (and any other person who GHD has agreed can use this document) for the purpose for which it was prepared and must not be used by any other person or for any other purpose.



Project No.
12566381

Client SHOALHAVEN CITY COUNCIL

Project YAWAL ROAD WEST NOWRA


Status PRELIMINARY

Drawing Title
YAWAL ROAD
GENERAL ARRANGEMENT PLAN
SHEET 4

Size
A1

Rev
A

Drawing No.
12566381-20-C053

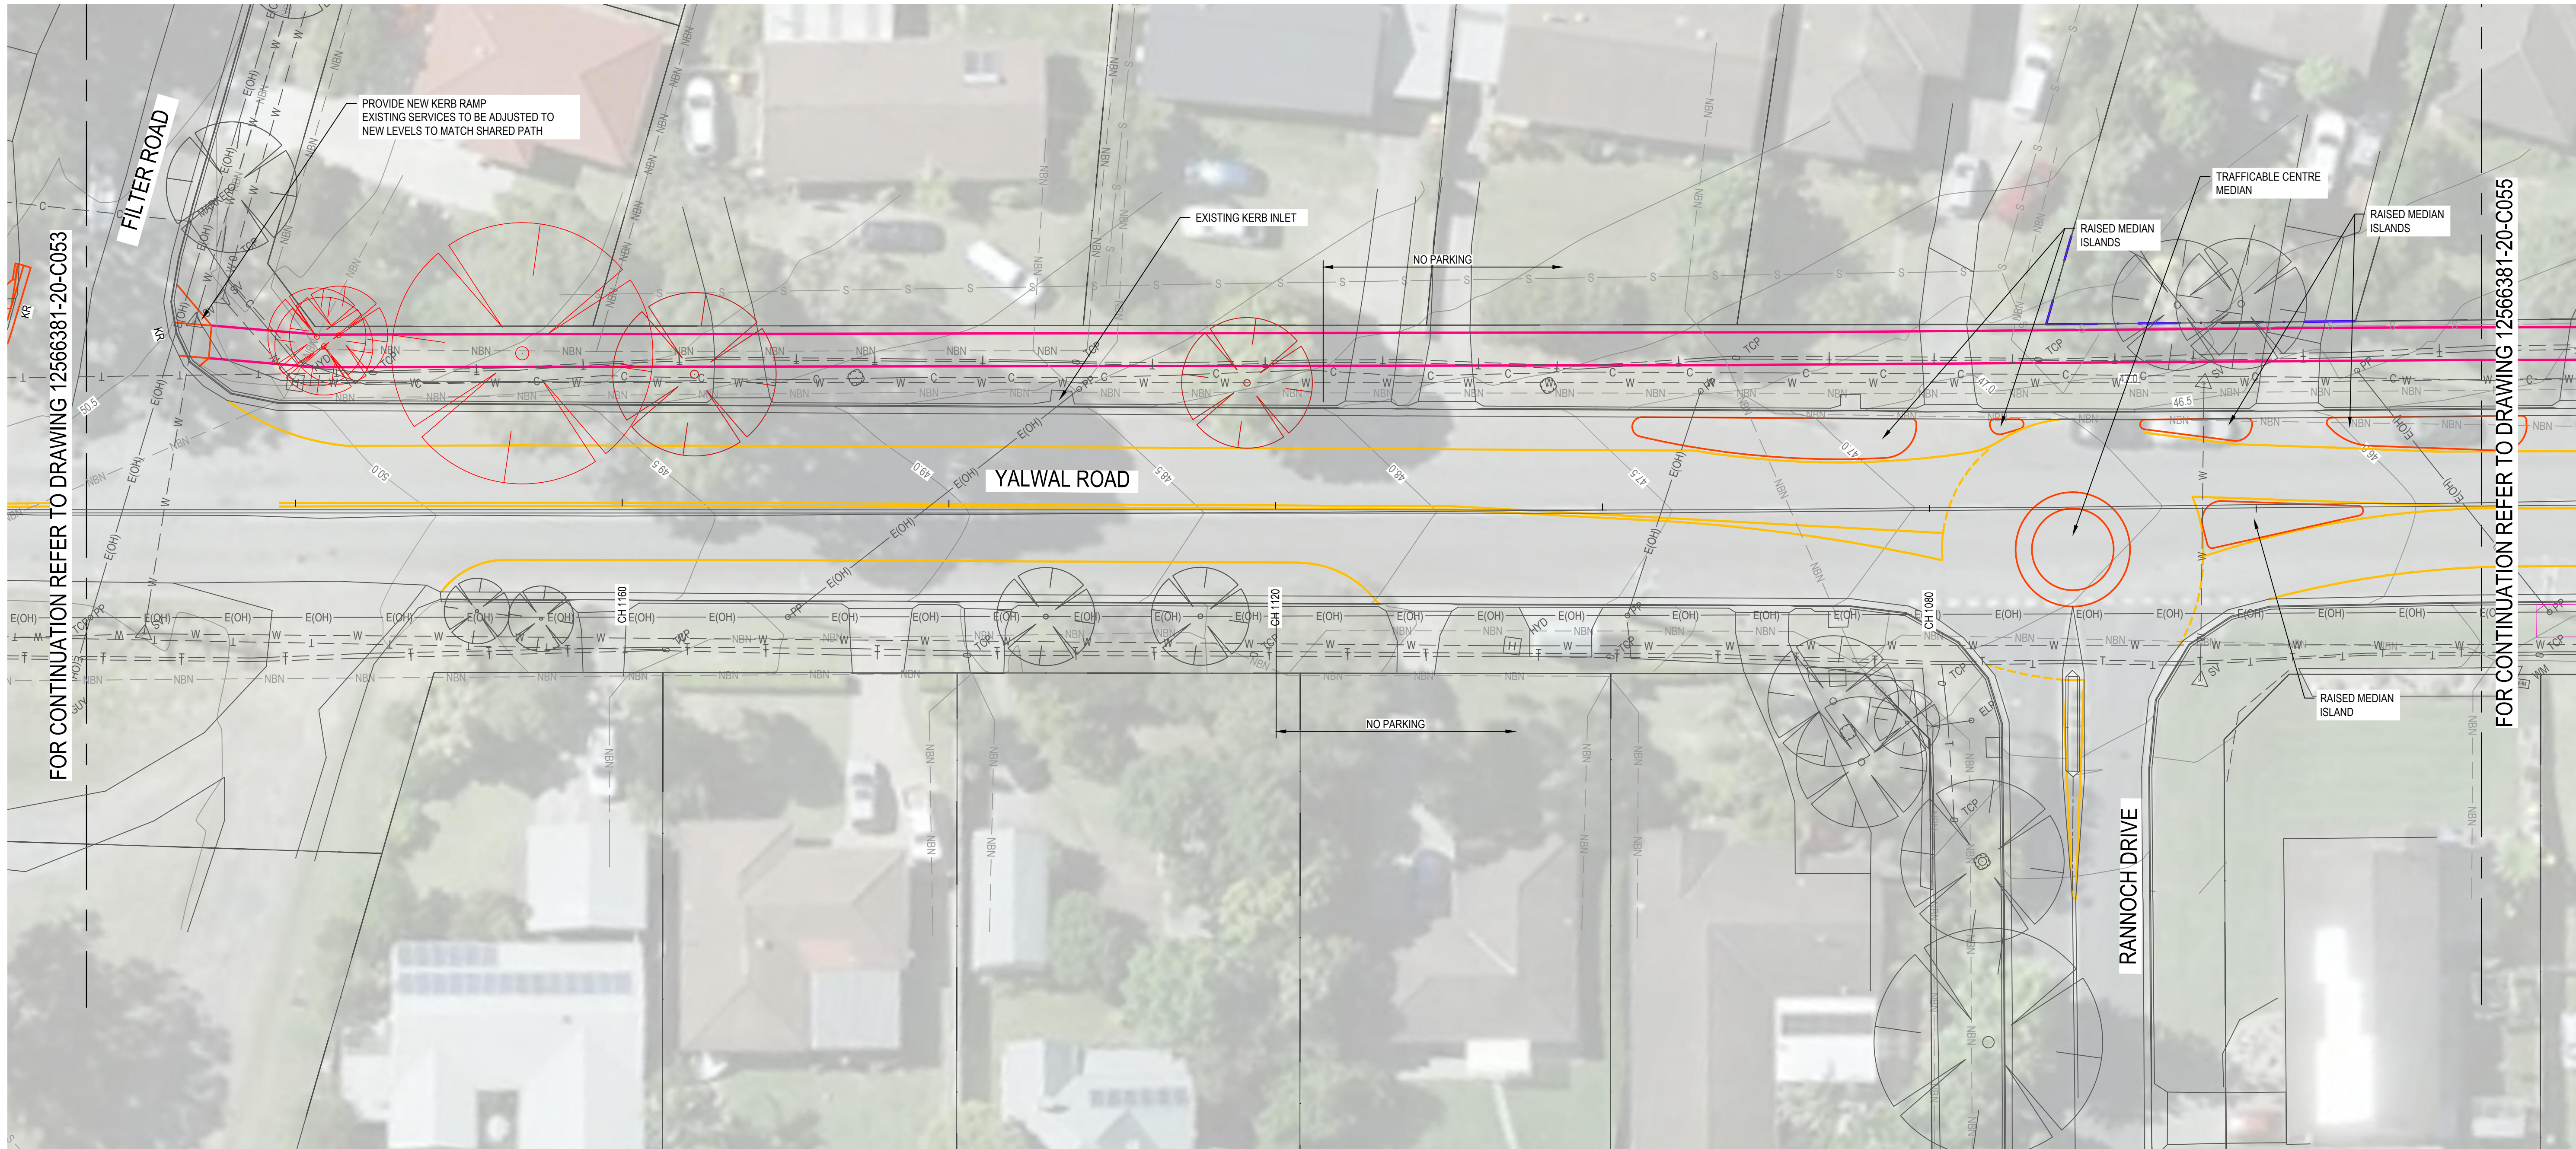


GENERAL ARRANGEMENT PLAN

SCALE 1:200

NOTES:

- REFER TO 12566381-20-C010 FOR KEY PLAN AND LEGENDS
- SERVICES AS SHOWN IN BLACK ON PLANS HAVE BEEN OBTAINED FROM THE SUPPLIED SURVEY 17 JUNE 2022 AND SERVICES SHOWN IN GREY ARE DERIVED FROM DBYD RECORDS RECEIVED 23 FEBRUARY 2022

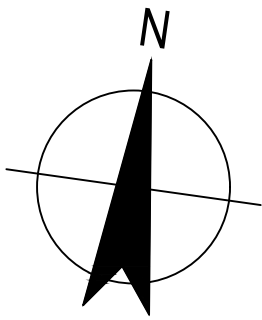

57 Graham Street Nowra NSW 2541
T 61 2 4424 4900 F 61 2 4424 4999
E noamail@ghd.com W www.ghd.com



Project No.
12566381

Client SHOALHAVEN CITY COUNCIL
Project YAWAL ROAD WEST NOWRA


Status PRELIMINARY

Drawing Title
YAWAL ROAD
GENERAL ARRANGEMENT PLAN
SHEET 5

Size
A1

Rev
B

Drawing No.
12566381-20-C054

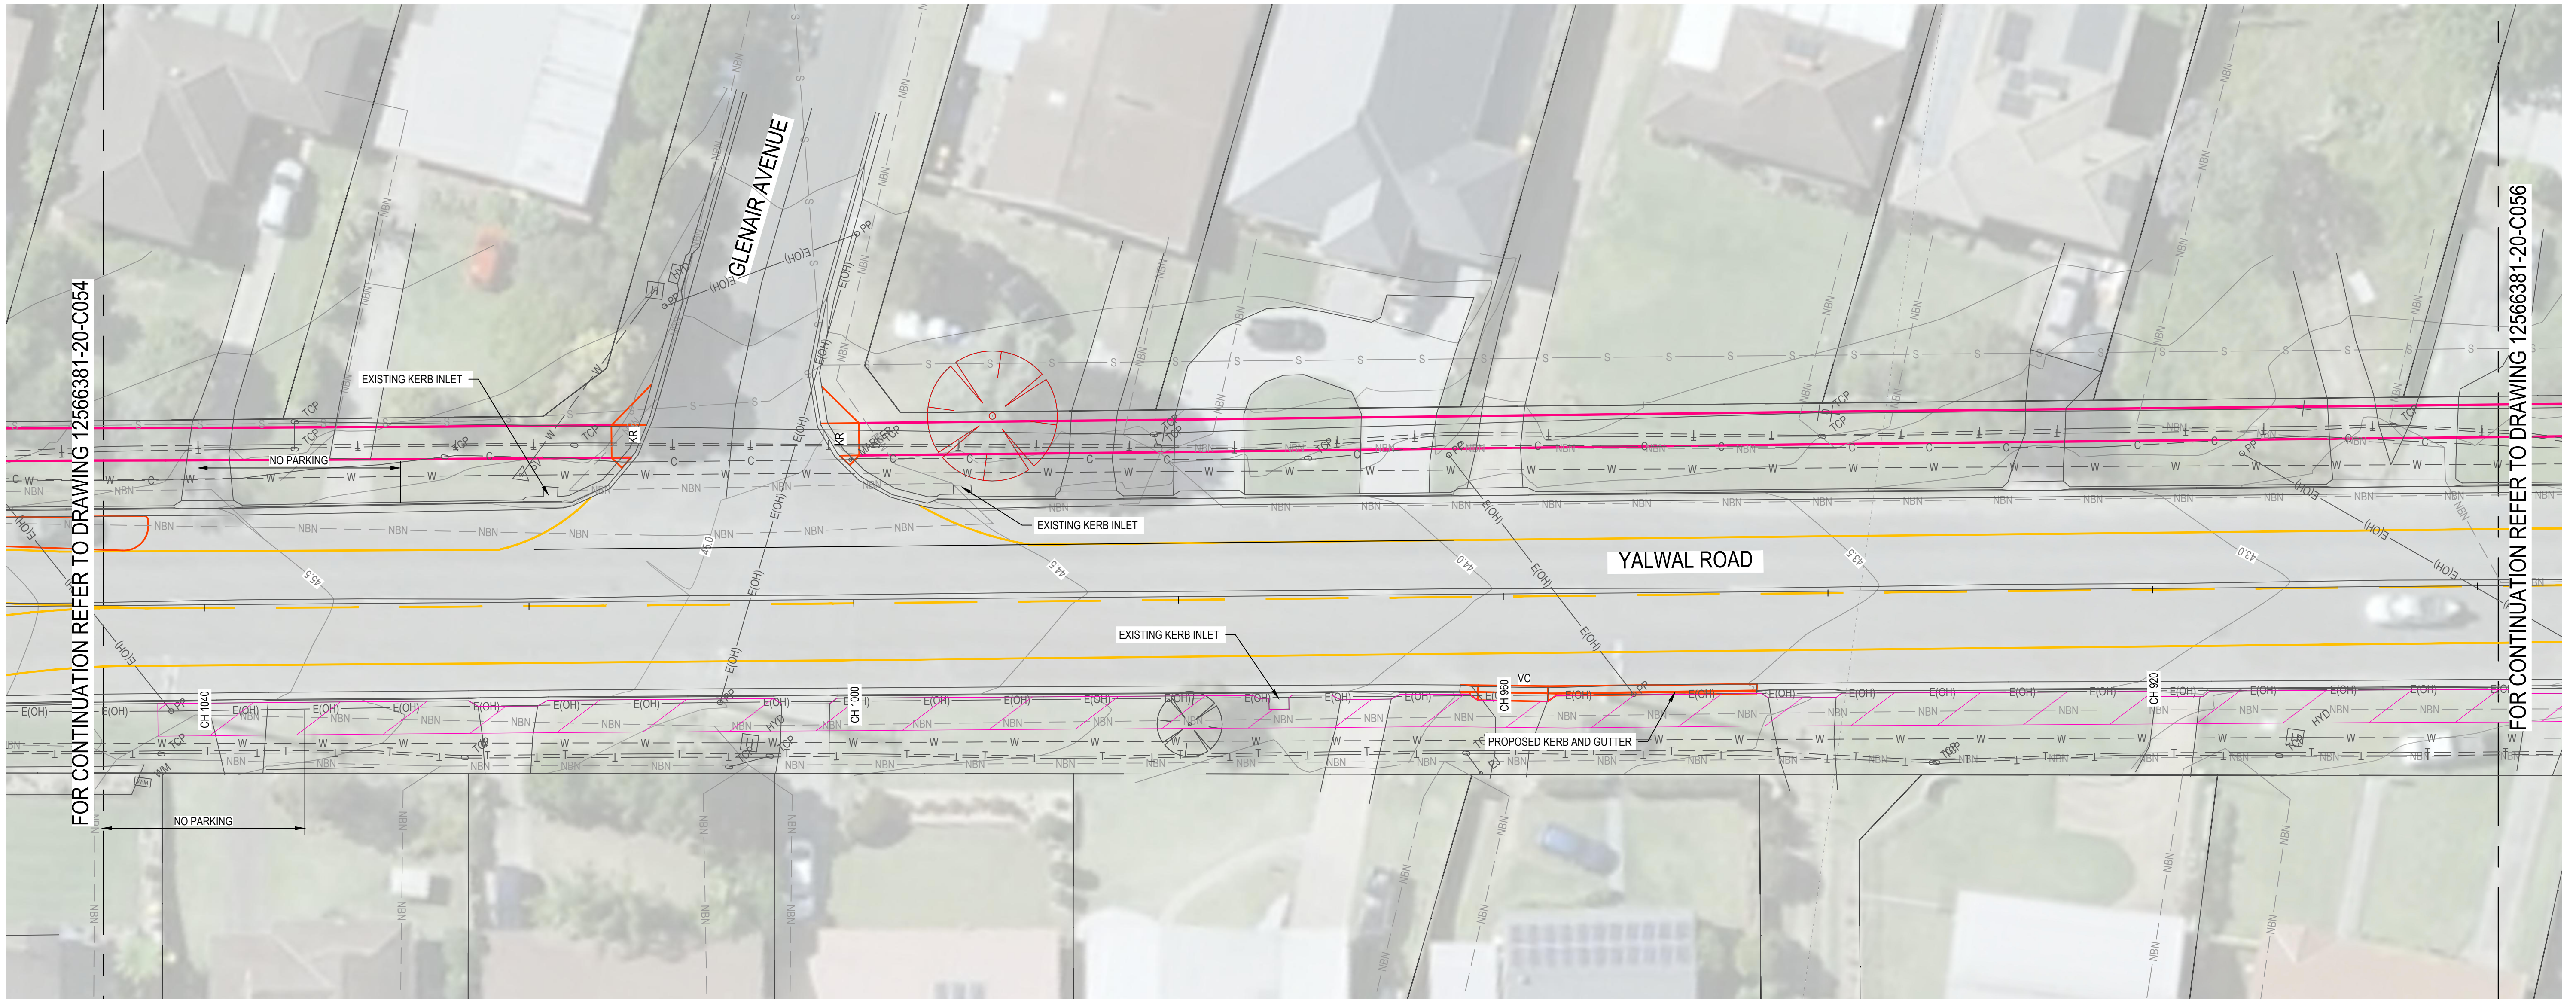



GENERAL ARRANGEMENT PLAN

SCALE 1:200

NOTES:

- REFER TO 12566381-20-C010 FOR KEY PLAN AND LEGENDS
- SERVICES AS SHOWN IN BLACK ON PLANS HAVE BEEN OBTAINED FROM THE SUPPLIED SURVEY 17 JUNE 2022 AND SERVICES SHOWN IN GREY ARE DERIVED FROM DBYD RECORDS RECEIVED 23 FEBRUARY 2022

B	REVISED CONCEPT ISSUE	EF 27.07.22
A	CONCEPT ISSUE	EF 06.07.22
Rev	Description	Checked Approved Date
Author	R.TORRES	Drafting Check
Designer	G.POCKNEE	Design Check

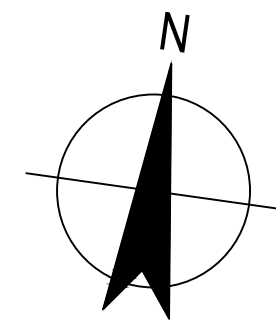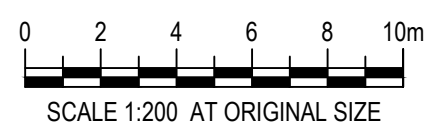

57 Graham Street Nowra NSW 2541
T 61 2 4424 4900 F 61 2 4424 4999
E noamail@ghd.com W www.ghd.com



Project No.
12566381

Client SHOALHAVEN CITY COUNCIL
Project YAWAL ROAD WEST NOWRA

Status PRELIMINARY

Drawing Title
YAWAL ROAD
GENERAL ARRANGEMENT PLAN
SHEET 6

Drawing No.
12566381-20-C055

Size
A1

Rev
B




GENERAL ARRANGEMENT PLAN

SCALE 1:200

NOTES:

1. REFER TO 12566381-20-C010 FOR KEY PLAN AND LEGENDS
2. SERVICES AS SHOWN IN BLACK ON PLANS HAVE BEEN OBTAINED FROM THE SUPPLIED SURVEY 17 JUNE 2022 AND SERVICES SHOWN IN GREY ARE DERIVED FROM DBYD RECORDS RECEIVED 23 FEBRUARY 2022

A CONCEPT ISSUE				EF	06.07.22
Rev	Description	Checked	Approved	Date	
Author	R.TORRES	Drafting Check			
Designer	G.POCKNEE	Design Check			

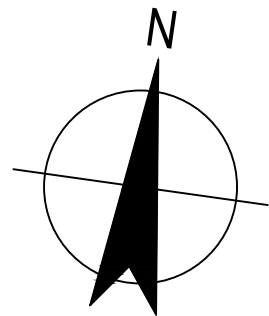

57 Graham Street Nowra NSW 2541
T 61 2 4424 4900 F 61 2 4424 4999
E noamail@ghd.com W www.ghd.com



Project No.
12566381

Client SHOALHAVEN CITY COUNCIL
Project YAWAL ROAD WEST NOWRA


Status PRELIMINARY

Drawing Title
YAWAL ROAD
GENERAL ARRANGEMENT PLAN
SHEET 8

Size
A1

Rev
A

Drawing No.
12566381-20-C057

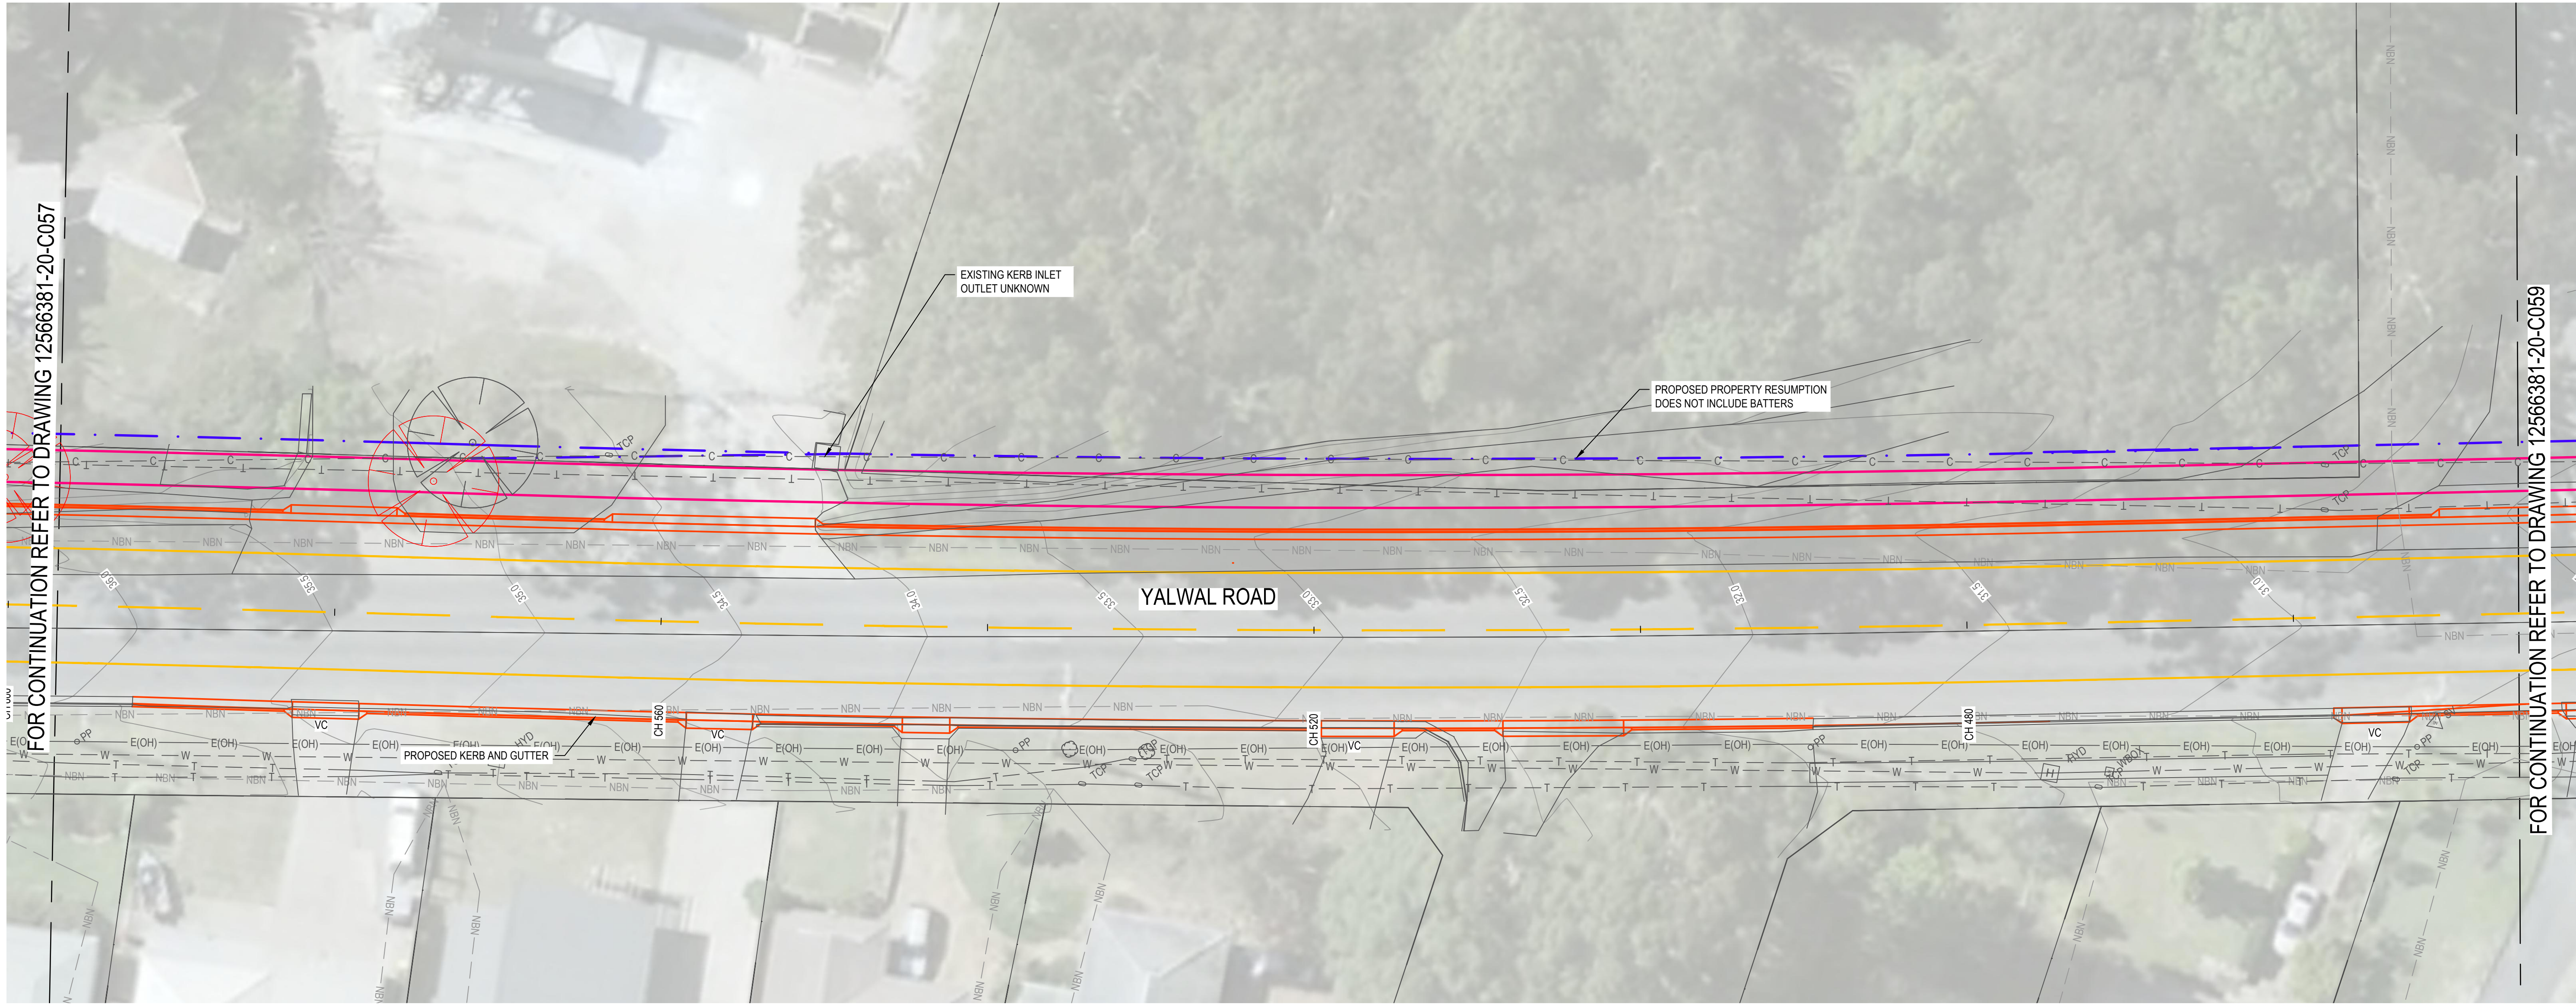


GENERAL ARRANGEMENT PLAN

SCALE 1:200

NOTES:

1. REFER TO 12566381-20-C010 FOR KEY PLAN AND LEGENDS
2. SERVICES AS SHOWN IN BLACK ON PLANS HAVE BEEN OBTAINED FROM THE SUPPLIED SURVEY 17 JUNE 2022 AND SERVICES SHOWN IN GREY ARE DERIVED FROM DBYD RECORDS RECEIVED 23 FEBRUARY 2022

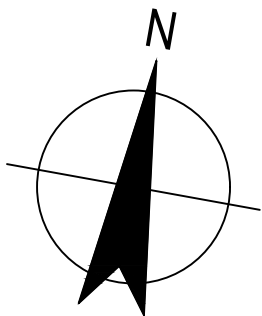

57 Graham Street Nowra NSW 2541
T 61 2 4424 4900 F 61 2 4424 4999
E noamail@ghd.com W www.ghd.com



Project No.
12566381

Client SHOALHAVEN CITY COUNCIL

Project YAWAL ROAD WEST NOWRA


Status PRELIMINARY

Drawing Title YAWAL ROAD
GENERAL ARRANGEMENT PLAN
SHEET 9

Size
A1

Rev
A

Drawing No.
12566381-20-C058

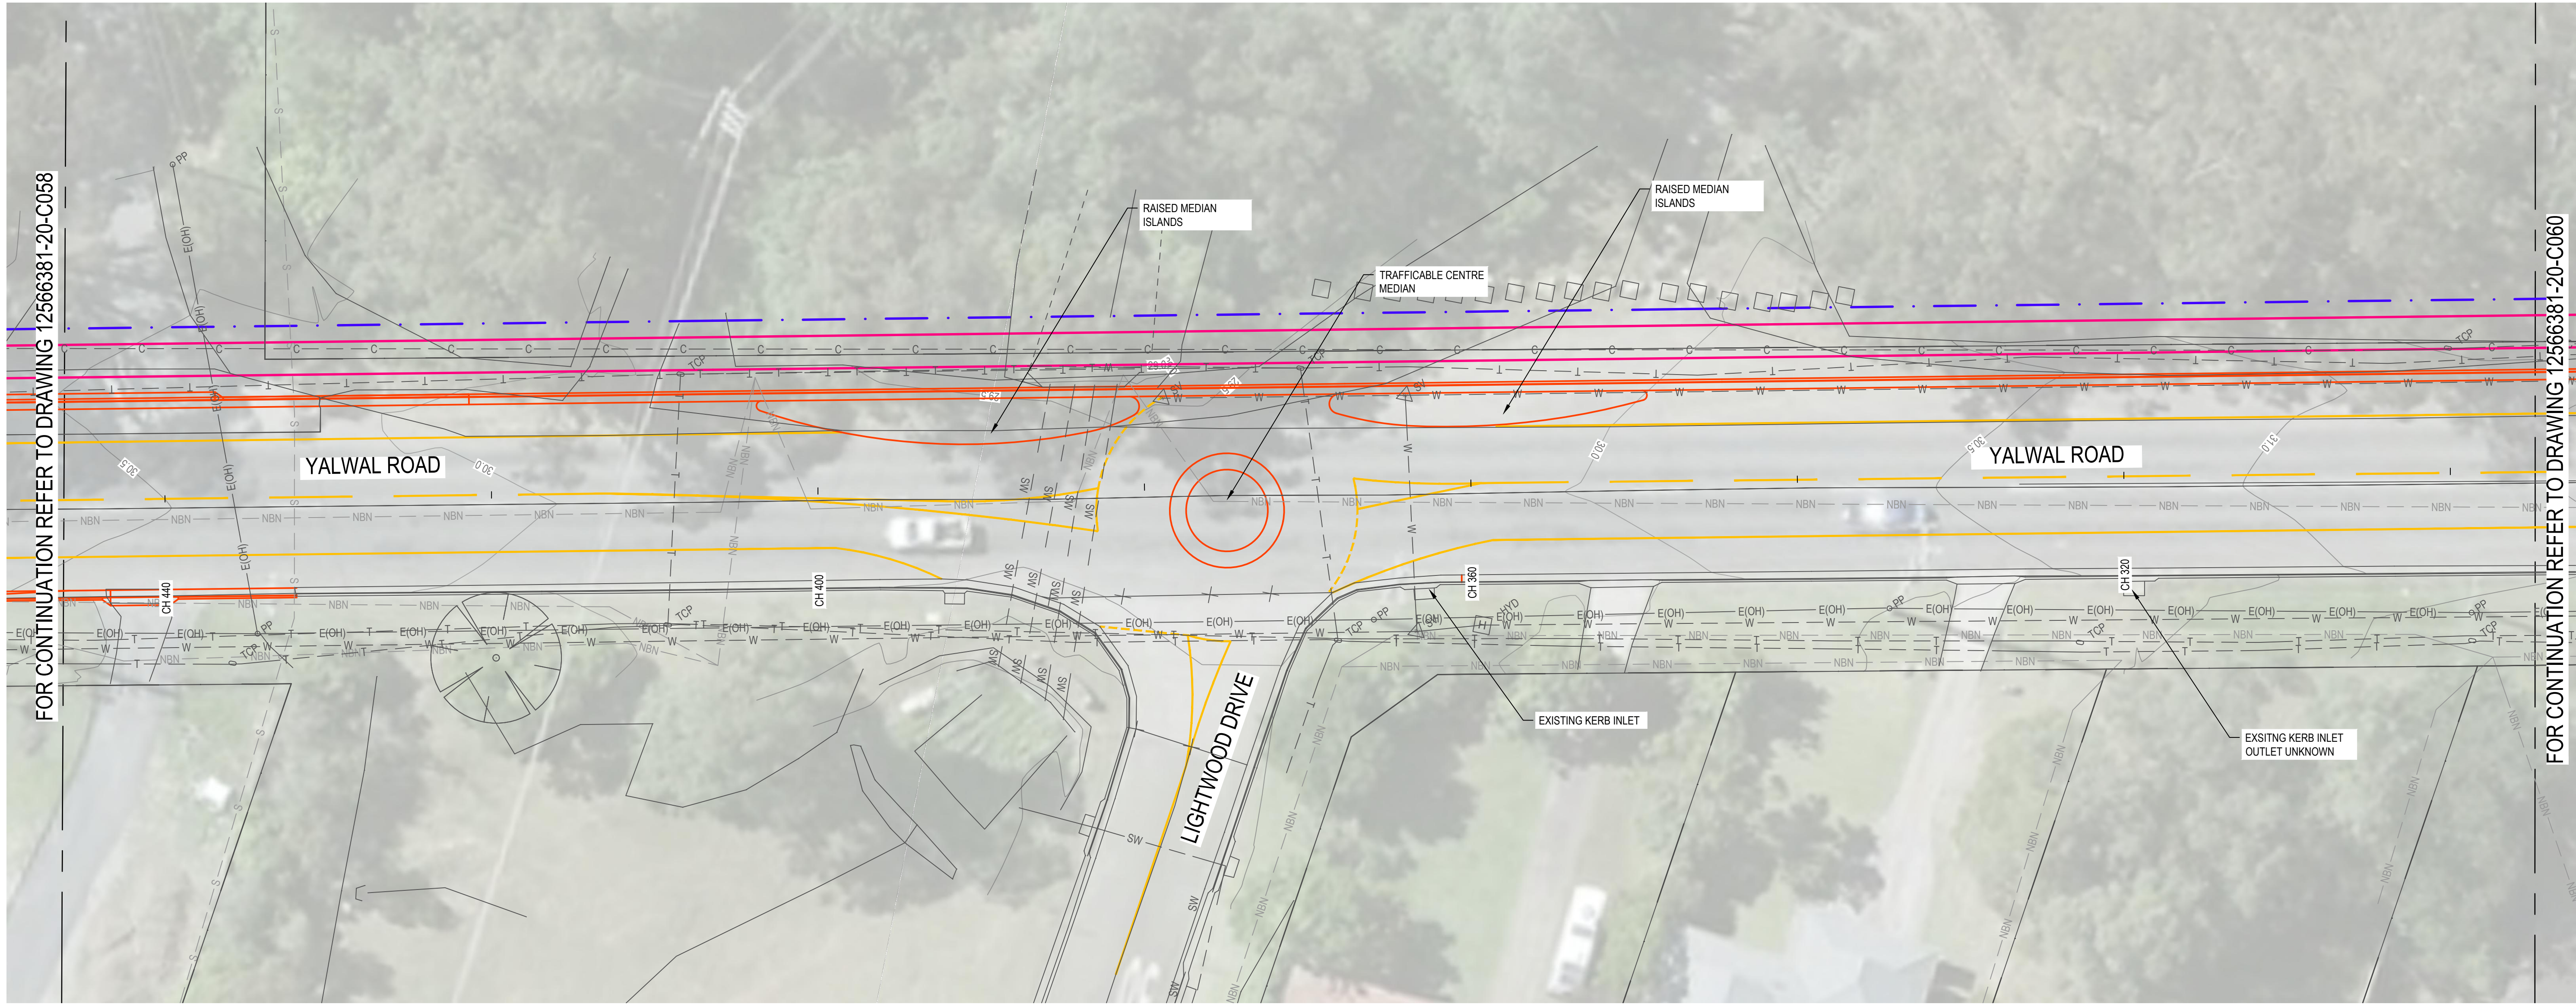



FOR CONTINUATION REFER TO DRAWING 12566381-20-C058

FOR CONTINUATION REFER TO DRAWING 12566381-20-C060

GENERAL ARRANGEMENT PLAN
SCALE 1:200

- NOTES:
- REFER TO 12566381-20-C010 FOR KEY PLAN AND LEGENDS
 - SERVICES AS SHOWN IN BLACK ON PLANS HAVE BEEN OBTAINED FROM THE SUPPLIED SURVEY 17 JUNE 2022 AND SERVICES SHOWN IN GREY ARE DERIVED FROM DBYD RECORDS RECEIVED 23 FEBRUARY 2022

B	REVISED CONCEPT ISSUE	EF	27.07.22
A	CONCEPT ISSUE	EF	06.07.22
Rev	Description	Checked	Approved Date
Author	R.TORRES	Designing	
Designer	G.POCKNEE	Design Check	

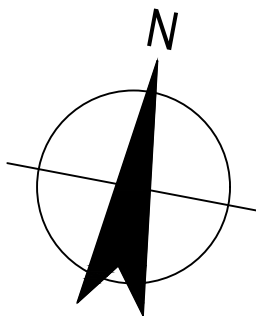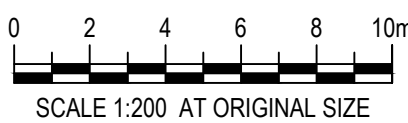

57 Graham Street Nowra NSW 2541
T 61 2 4424 4900 F 61 2 4424 4999
E noamail@ghd.com W www.ghd.com

Conditions of Use. This document may only be used by GHD's client (and any other person who GHD has agreed can use this document) for the purpose for which it was prepared and must not be used by any other person or for any other purpose.



Project No.
12566381

Client	SHOALHAVEN CITY COUNCIL
Project	YAWAL ROAD WEST NOWRA
Status	PRELIMINARY

Drawing Title	YAWAL ROAD GENERAL ARRANGEMENT PLAN SHEET 10
---------------	--

Drawing No.
12566381-20-C059

Size
A1
Rev
B




GENERAL ARRANGEMENT PLAN

SCALE 1:200

NOTES:

1. REFER TO 12566381-20-C010 FOR KEY PLAN AND LEGENDS
2. SERVICES AS SHOWN IN BLACK ON PLANS HAVE BEEN OBTAINED FROM THE SUPPLIED SURVEY 17 JUNE 2022 AND SERVICES SHOWN IN GREY ARE DERIVED FROM DBYD RECORDS RECEIVED 23 FEBRUARY 2022

A	CONCEPT ISSUE	EF	06.07.22
Rev	Description	Checked	Approved
Author	R.TORRES	Drafting Check	
Designer	G.POCKNEE	Design Check	

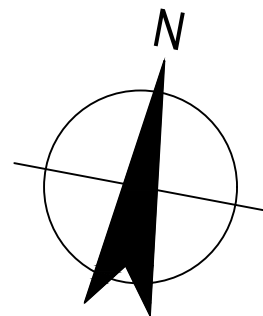

57 Graham Street Nowra NSW 2541
T 61 2 4424 4900 F 61 2 4424 4999
E noamail@ghd.com W www.ghd.com



Project No.
12566381


Client SHOALHAVEN CITY COUNCIL
Project YAWAL ROAD WEST NOWRA

Status PRELIMINARY

Drawing Title
YAWAL ROAD
GENERAL ARRANGEMENT PLAN
SHEET 11

Size
A1

Rev
A

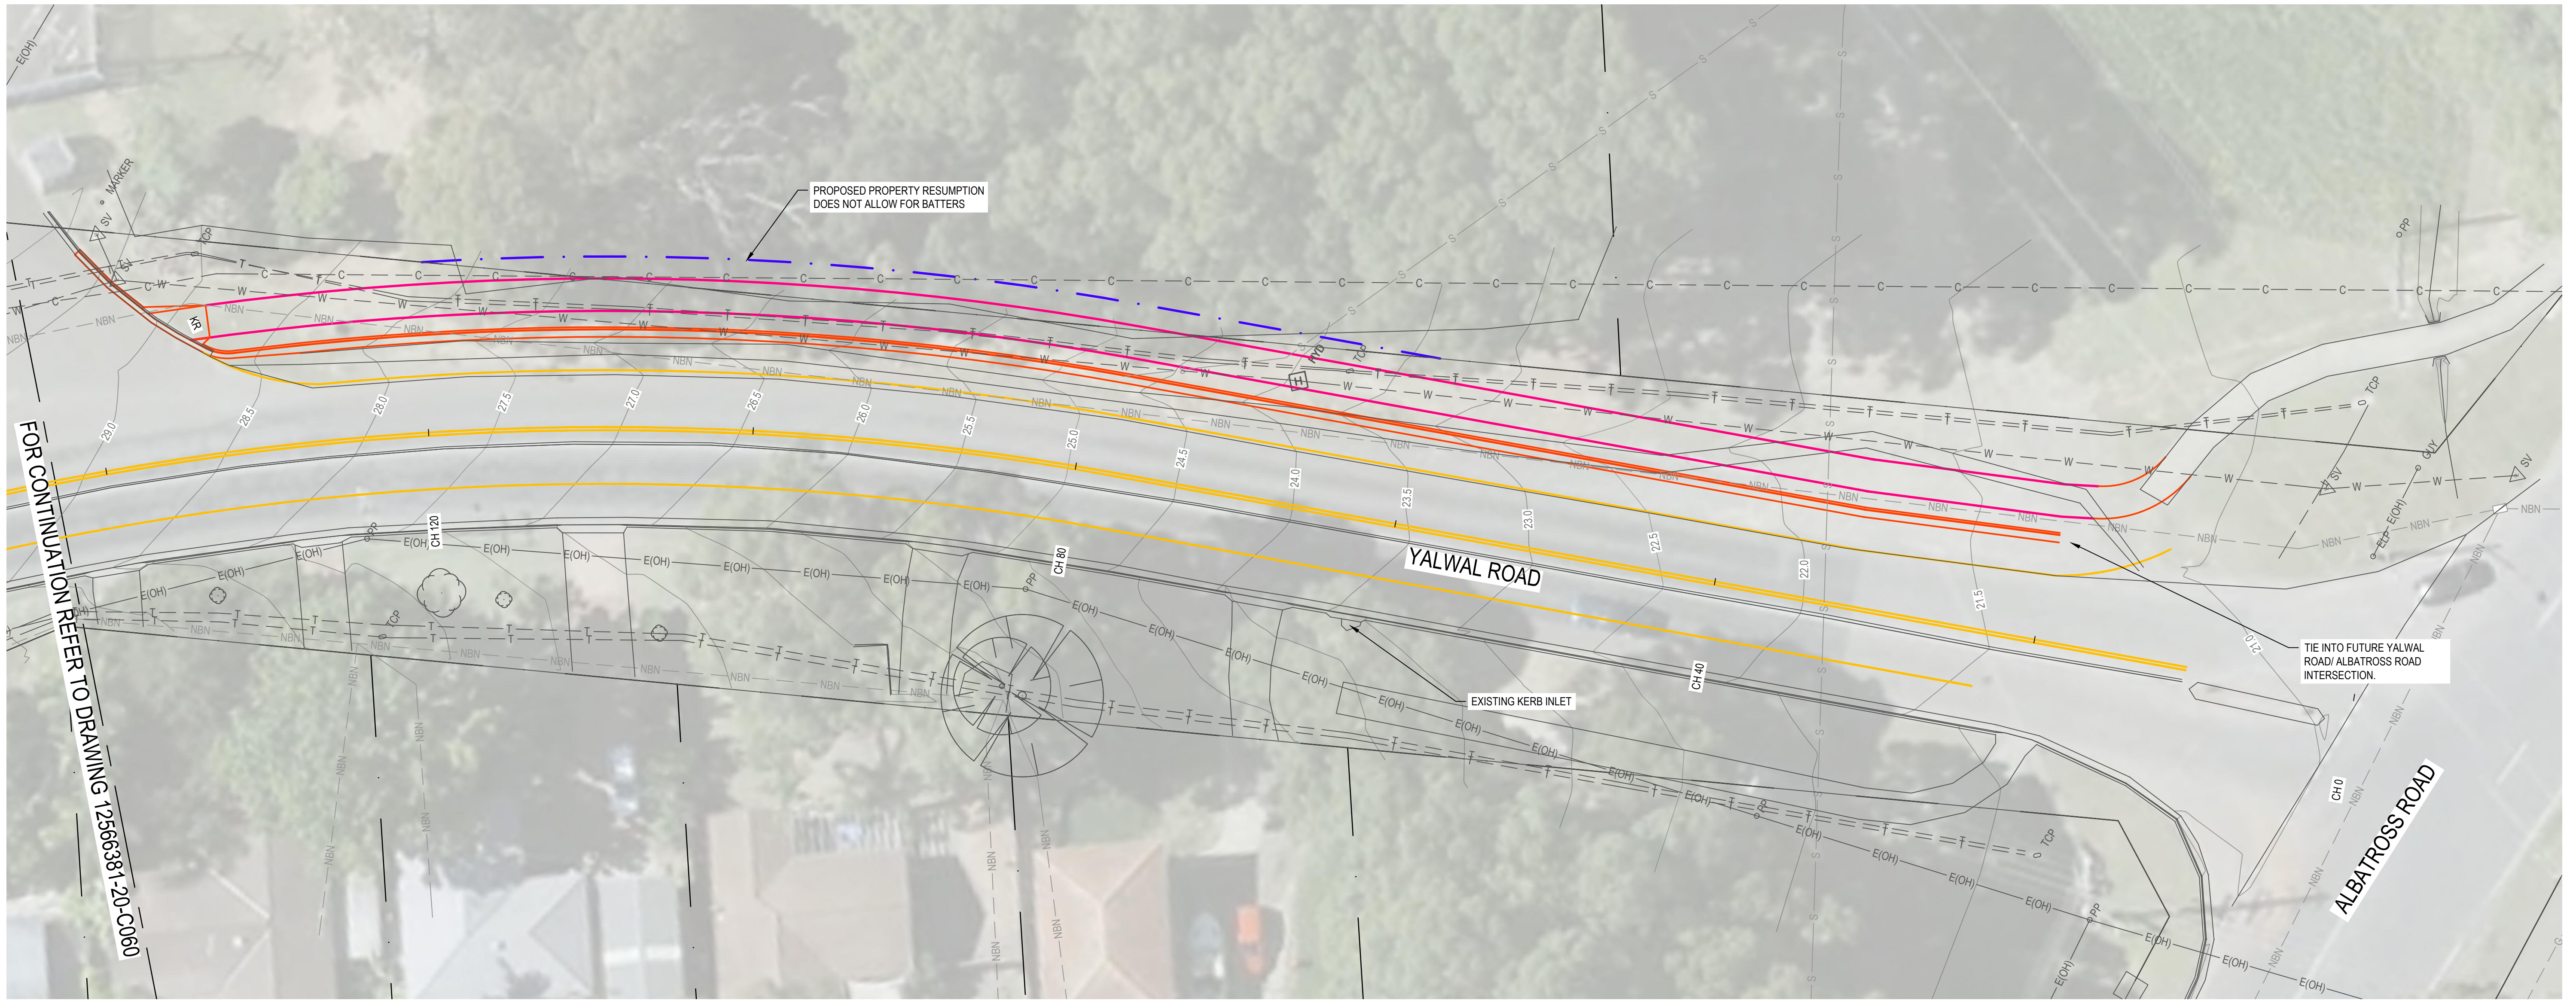


GENERAL ARRANGEMENT PLAN

SCALE 1:200

NOTES:

- REFER TO 12566381-20-C010 FOR KEY PLAN AND LEGENDS
- SERVICES AS SHOWN IN BLACK ON PLANS HAVE BEEN OBTAINED FROM THE SUPPLIED SURVEY 17 JUNE 2022 AND SERVICES SHOWN IN GREY ARE DERIVED FROM DBVD RECORDS RECEIVED 23 FEBRUARY 2022

A CONCEPT ISSUE				EF	06.07.22
Rev	Description	Checked	Approved	Date	
Author	R.TORRES	Drafting Check			
Designer	G.POCKNEE	Design Check			

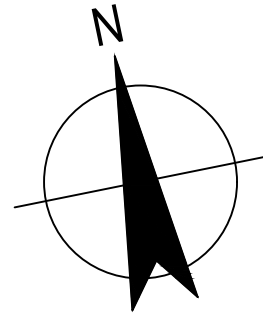

57 Graham Street Nowra NSW 2541
T 61 2 4424 4900 F 61 2 4424 4999
E noamail@ghd.com W www.ghd.com



Project No.
12566381

Client SHOALHAVEN CITY COUNCIL
Project YAWAL ROAD WEST NOWRA

Status PRELIMINARY

Status Code

Drawing Title
YAWAL ROAD
GENERAL ARRANGEMENT PLAN
SHEET 12

Drawing No.
12566381-20-C061

Size
A1

Rev
A