


WATERWAYS & BOATING FACILITY IMPROVEMENTS

YOORALLA BAY, CONJOLA PARK STAGE 2 - PROPOSED KAYAK LAUNCHING FACILITY

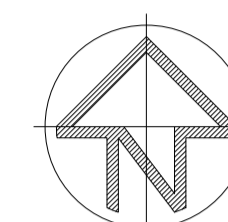

SYDNEY OFFICE
Level 1, 83 - 89 Renwick Street, Redfern 2016
Tel (02) 8396 6565

SOUTH COAST OFFICE
49 Berry Street, Nowra NSW 2541
Tel (02) 4423 0566

WOLLONGONG OFFICE
Suite 3, 128/134 Crown Street, Wollongong NSW 2500
Tel (02) 4423 0566

www.miengineers.com



LOCALITY PLAN
N.T.S.

DRAWING INDEX

- DN220293 C001 COVER SHEET
- DN220293 C010 OVERALL SITE PLAN
- DN220293 C012 SHARED USER PATH PLAN
- DN220293 C013 MC02 LONGITUDINAL SECTION & TYPICAL CROSS SECTION
- DN220293 C030 KAYAK LAUNCHING JETTY PLAN & DETAILS

APPROXIMATE AREA OF WORKS - - - - -

NOT FOR CONSTRUCTION




REVISION	AMENDMENTS	DATE	CKD	APP	SURVEYOR: AXIOM SPATIAL SURVEYORS	CLIENT: Sheathaven City Council	MIENGINEERS	DISCLAIMER	PROJECT:	DESIGNED:	DRAWN:	SCALE:	SHEET SIZE:
B	CONCEPT PLAN SET FOR COMMUNITY CONSULTATION	10.02.23	TS	TS	DATE OF SURVEY: 10.11.2022	 PLAN REFERENCE 	 SYDNEY OFFICE 83 - 89 Renwick Street, Redfern NSW 2016 Tel (02) 8396 6565 SOUTH COAST OFFICE 49 Berry Street, Nowra NSW 2541 Tel (02) 4423 0566 WOLLONGONG OFFICE Suite 3a, 128-134 Crown Street, Wollongong NSW 2500 Tel (02) 4423 0566	THIS DRAWING AND THE CONCEPTS CONTAINED THEREIN ARE THE PROPERTY OF MI ENGINEERS. NO UNAUTHORISED COPYING IS PERMITTED. NOTHING IS TO BE CONSTRUCTED BASED ON THIS DRAWING, OR PART OF THIS DRAWING, WITHOUT THE WRITTEN PERMISSION OF MI ENGINEERS. DRAWINGS TO BE READ IN CONJUNCTION WITH OTHER RELATED DESIGN DOCUMENTATION. FURTHERMORE, WHERE MIENGINEERS RELIES ON THE INFORMATION SUPPLIED BY OTHERS TO PRODUCE THE DESIGNS, WE ACCEPT NO LIABILITY FOR ERRORS, TO THE EXTENT THAT THE DESIGN HAS MADE RELIANCE ON THIS INFORMATION. MUST BE READ IN COLOUR.	WATERWAYS & BOATING FACILITY IMPROVEMENTS YOORALLA BAY, CONJOLA PARK STAGE 2 - PROPOSED KAYAK LAUNCHING FACILITY DRAWING NAME: COVER SHEET	TS	JM	-	A1
A	CONCEPT PLAN SET FOR REVIEW	30.11.22	TS	TS	ORIGIN: PM 106284					DRAWING STATUS: PRELIMINARY	DRAWING No. C001		
					HEIGHT OF DATUM: RL 2.337 AHD					PROJECT No. DN220293	REVISION: B		
					HORIZONTAL DATUM: MGA1994								



OVERALL SITE PLAN
SCALE 1:500

GENERAL LEGEND	
	CONTROL LINE
	PROPOSED 2m WIDE SHARED USER PATH
	PROPOSED JETTY
	PROPOSED BATTER
	EXISTING TREES TO REMAIN

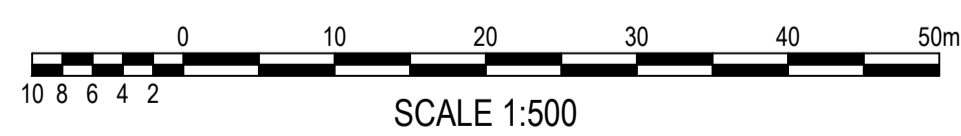

NOT FOR CONSTRUCTION



REVISION	AMENDMENTS	DATE	CKD	APP
B	CONCEPT PLAN SET FOR COMMUNITY CONSULTATION	10.02.23	TS	TS
A	CONCEPT PLAN SET FOR REVIEW	30.11.22	TS	TS

CLIENT:

PLAN REFERENCE

SYDNEY OFFICE
83 - 89 Renwick Street,
Redfern NSW 2016
Tel (02) 8396 6565

SOUTH COAST OFFICE
49 Berry Street, Nowra NSW 2541
Tel (02) 4423 0566

WOLLONGONG OFFICE
Suite 3a, 128-134 Crown Street,
Wollongong NSW 2500
Tel (02) 4423 0566

THIS DRAWING AND THE CONCEPTS CONTAINED THEREIN ARE THE PROPERTY OF MI ENGINEERS. NO UNAUTHORISED COPYING IS PERMITTED. NOTHING IS TO BE CONSTRUCTED BASED ON THIS DRAWING, OR PART OF THIS DRAWING, WITHOUT THE WRITTEN PERMISSION OF MI ENGINEERS. DRAWINGS TO BE READ IN CONJUNCTION WITH OTHER RELATED DESIGN DOCUMENTATION. FURTHERMORE, WHERE MIENGINEERS RELIES ON THE INFORMATION SUPPLIED BY OTHERS TO PRODUCE THE DESIGNS, WE ACCEPT NO LIABILITY FOR ERRORS, TO THE EXTENT THAT THE DESIGN HAS MADE RELIANCE ON THIS INFORMATION. MUST BE READ IN COLOUR


PROJECT:

WATERWAYS & BOATING FACILITY IMPROVEMENTS
YOORALLA BAY, CONJOLA PARK
STAGE 2 - PROPOSED KAYAK LAUNCHING FACILITY

DRAWING NAME:
OVERALL SITE PLAN

DESIGNED:	DRAWN:	SCALE:	SHEET SIZE:
TS	JM	1:500	A1
DRAWING STATUS		DRAWING No.	
PRELIMINARY		C010	
PROJECT No.		REVISION:	
DN220293		B	

DO NOT SCALE

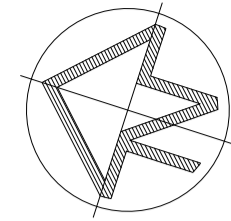

REFER TO STAGE 1 DRAWINGS



GENERAL LEGEND	
	CONTROL LINE
	PROPOSED 2m WIDE SHARED USER PATH
	PROPOSED JETTY
	PROPOSED BATTER
	EXISTING TREES TO REMAIN

SHARED USER PATH PLAN

SCALE 1:200



NOT FOR CONSTRUCTION



REVISION	AMENDMENTS	DATE	CKD	APP	SURVEYOR: AXIOM SPATIAL SURVEYORS	CLIENT: 	DESIGNED:	DRAWN:	SCALE:	SHEET SIZE:
B	CONCEPT PLAN SET FOR COMMUNITY CONSULTATION	10.02.23	TS	TS	DATE OF SURVEY: 10.11.2022		JJ	JM	1:200	A1
A	CONCEPT PLAN SET FOR REVIEW	30.11.22	RM	TS	ORIGIN: PM 106284		DRAWING STATUS PRELIMINARY		DRAWING No. C012	
					HEIGHT OF DATUM: RL 2.337 AHD		PROJECT No. DN220293		REVISION: B	
					HORIZONTAL DATUM: MGA1994		DRAWING NAME: SHARED USER PATH PLAN			

MIENGINEERS.COM

THIS DRAWING AND THE CONCEPTS CONTAINED THEREIN ARE THE PROPERTY OF MI ENGINEERS. NO UNAUTHORISED COPYING IS PERMITTED. NOTHING IS TO BE CONSTRUCTED BASED ON THIS DRAWING, OR PART OF THIS DRAWING, WITHOUT THE WRITTEN PERMISSION OF MI ENGINEERS. DRAWINGS TO BE READ IN CONJUNCTION WITH OTHER RELATED DESIGN DOCUMENTATION. FURTHERMORE, WHERE MIENGINEERS RELIES ON THE INFORMATION SUPPLIED BY OTHERS TO PRODUCE THE DESIGNS, WE ACCEPT NO LIABILITY FOR ERRORS, TO THE EXTENT THAT THE DESIGN HAS MADE RELIANCE ON THIS INFORMATION. MUST BE READ IN COLOUR


PROJECT:
WATERWAYS & BOATING FACILITY IMPROVEMENTS
YOORALLA BAY, CONJOLA PARK
STAGE 2 - PROPOSED KAYAK LAUNCHING FACILITY

DESIGNED: JJ
DRAWN: JM
SCALE: 1:200
SHEET SIZE: A1



SURVEYOR:
AXIOM SPATIAL SURVEYORS
DATE OF SURVEY:
10.11.2022
ORIGIN:
PM 106284
HEIGHT OF DATUM:
RL 2.337 AHD
HORIZONTAL DATUM:
MGA1994

CLIENT:

SYDNEY OFFICE
83 - 89 Renwick Street,
Redfern NSW 2016
Tel (02) 8396 6565
SOUTH COAST OFFICE
49 Berry Street, Nowra NSW 2541
Tel (02) 4423 0566
WOLLONGONG OFFICE
Suite 3a, 128-134 Crown Street,
Wollongong NSW 2500
Tel (02) 4423 0566

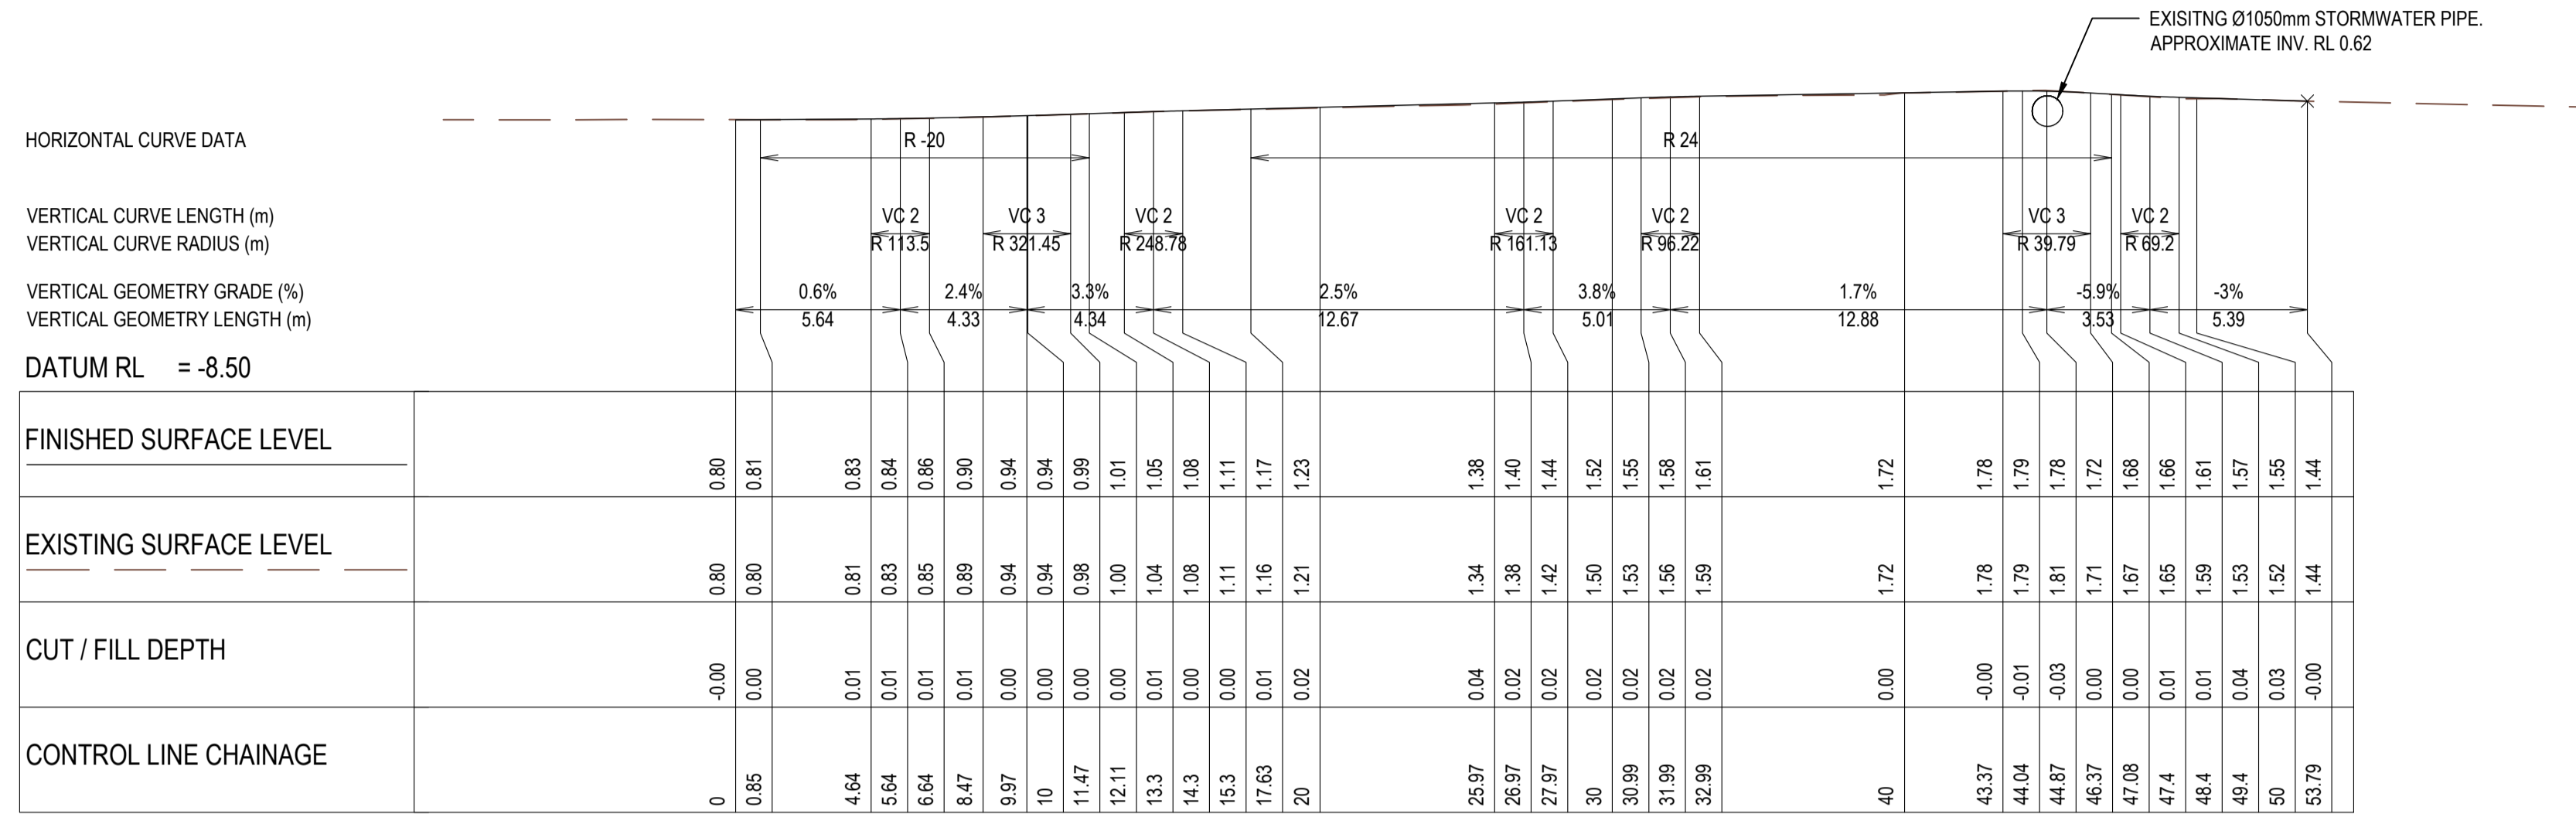

A1 SCALE: H 1:200, V 1:200
 LONGITUDINAL SECTION MC02

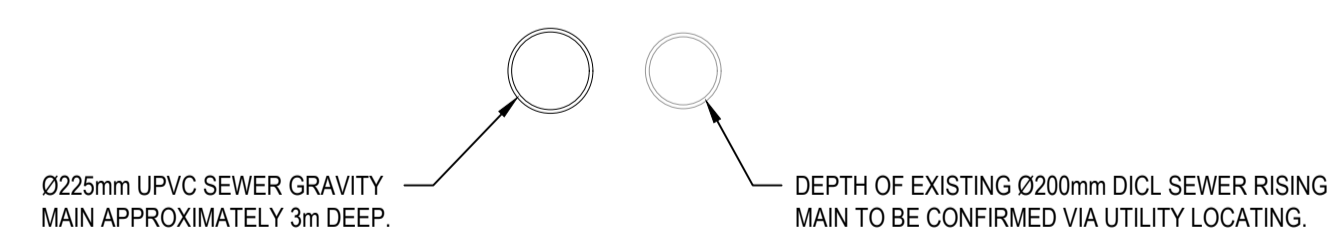
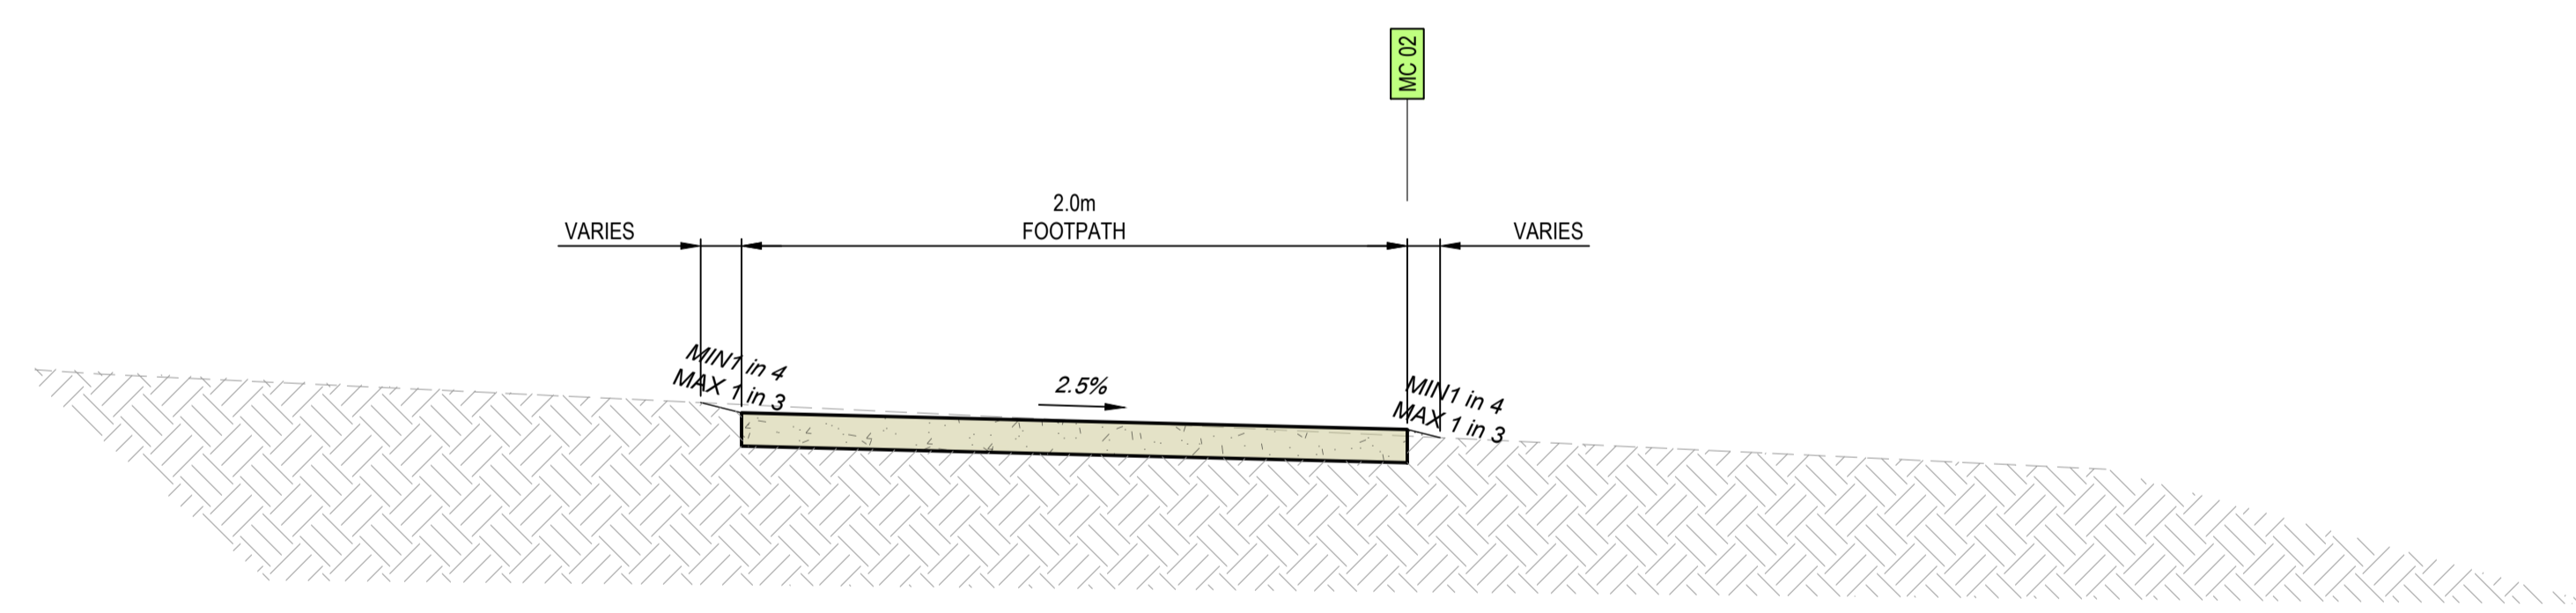


SECTION 1
 SCALE 1:20
 C012

NOT FOR CONSTRUCTION




REVISION	AMENDMENTS	DATE	CKD	APP	SURVEYOR: AXIOM SPATIAL SURVEYORS	CLIENT: Shoalhaven City Council	SYDNEY OFFICE 83 - 89 Renwick Street, Redfern NSW 2016 Tel (02) 8396 6565	THIS DRAWING AND THE CONCEPTS CONTAINED THEREIN ARE THE PROPERTY OF MI ENGINEERS. NO UNAUTHORISED COPYING IS PERMITTED. NOTHING IS TO BE CONSTRUCTED BASED ON THIS DRAWING, OR PART OF THIS DRAWING, WITHOUT THE WRITTEN PERMISSION OF MI ENGINEERS. DRAWINGS TO BE READ IN CONJUNCTION WITH OTHER RELATED DESIGN DOCUMENTATION. FURTHERMORE, WHERE MI ENGINEERS RELIES ON THE INFORMATION SUPPLIED BY OTHERS TO PRODUCE THE DESIGNS, WE ACCEPT NO LIABILITY FOR ERRORS, TO THE EXTENT THAT THE DESIGN HAS MADE RELIANCE ON THIS INFORMATION. MUST BE READ IN COLOUR	PROJECT: WATERWAYS & BOATING FACILITY IMPROVEMENTS YOORALLA BAY, CONJOLA PARK STAGE 2 - PROPOSED KAYAK LAUNCHING FACILITY	DESIGNED: JJ	DRAWN: JM	SCALE: NOTED	SHEET SIZE: A1
B	CONCEPT PLAN SET FOR COMMUNITY CONSULTATION	10.02.23	TS	TS	DATE OF SURVEY: 10.11.2022			MIENGINEERS.COM	DRAWING NAME: MC02 LONGITUDINAL SECTION & TYPICAL CROSS SECTION	DRAWING STATUS PRELIMINARY		DRAWING No. C013	
A	CONCEPT PLAN SET FOR REVIEW	30.11.22	RM	TS	ORIGIN: PM 106284					PROJECT No. DN220293		REVISION: B	
					HEIGHT OF DATUM: RL 2.337 AHD								
					HORIZONTAL DATUM: MGA1994								

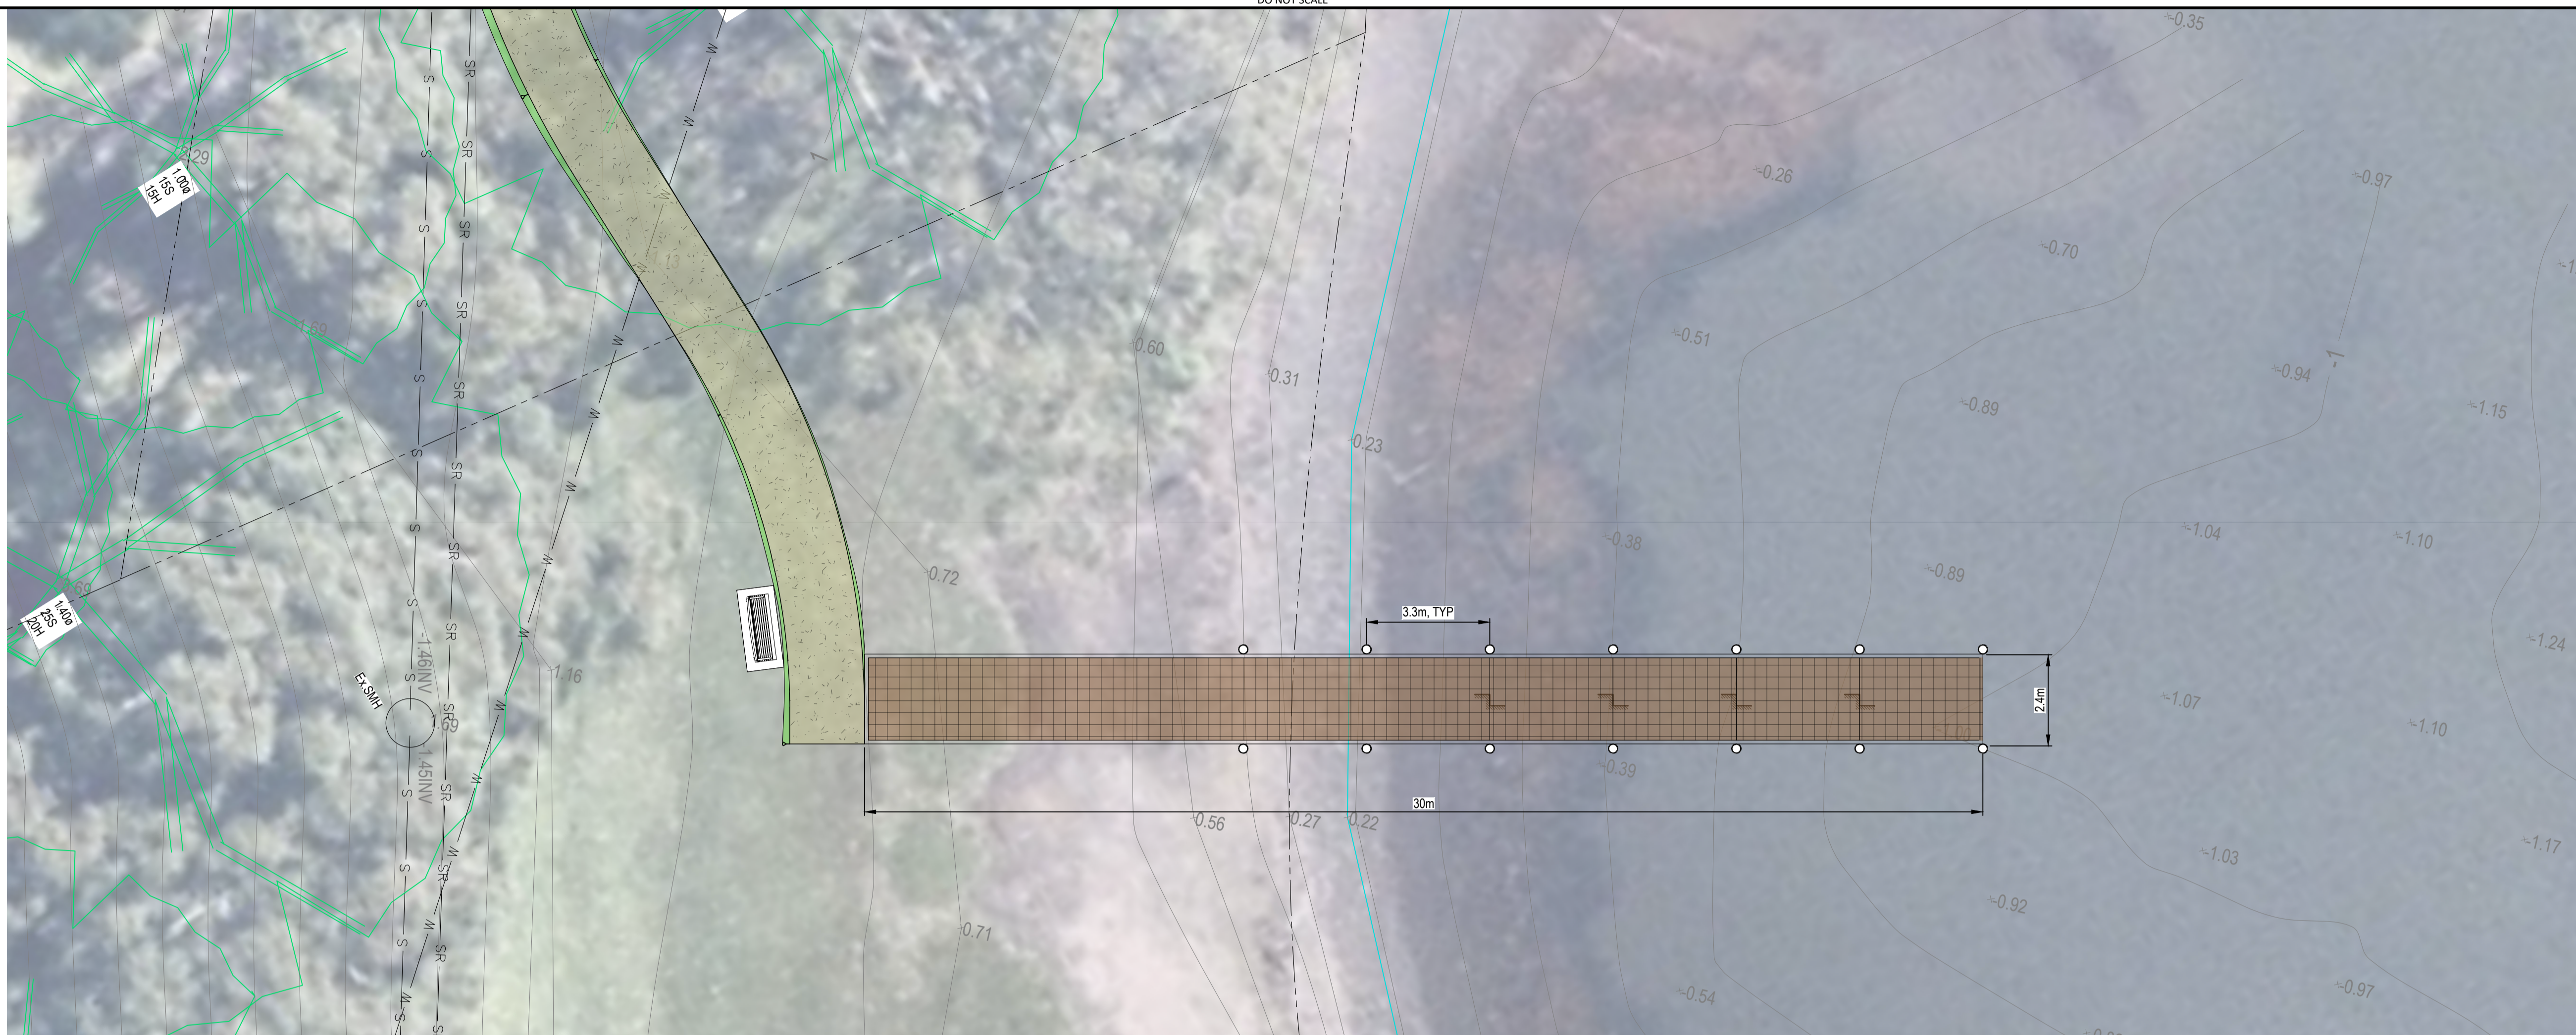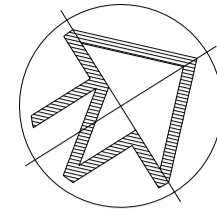

KAYAK LAUNCHING JETTY PLAN

SCALE 1:100

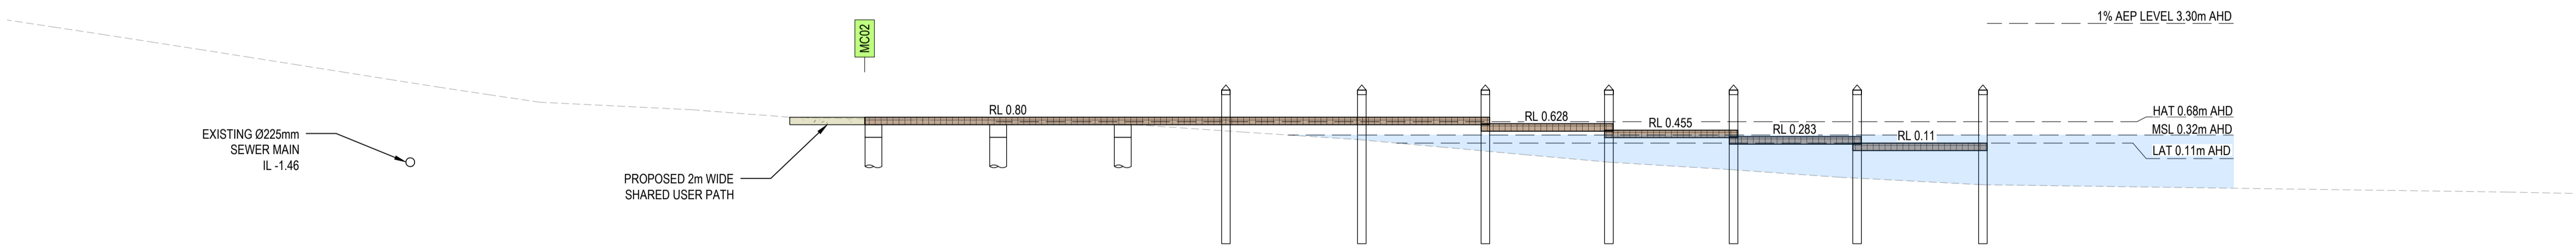

JETTY LONGITUDINAL SECTION - MSL

SCALE 1:100



NOT FOR CONSTRUCTION



REVISION	AMENDMENTS	DATE	CKD	APP	SURVEYOR: AXIOM SPATIAL SURVEYORS	CLIENT:	SYDNEY OFFICE 83 - 89 Renwick Street, Redfern NSW 2016 Tel (02) 8396 6565	THIS DRAWING AND THE CONCEPTS CONTAINED THEREIN ARE THE PROPERTY OF MI ENGINEERS. NO UNAUTHORISED COPYING IS PERMITTED. NOTHING IS TO BE CONSTRUCTED BASED ON THIS DRAWING, OR PART OF THIS DRAWING, WITHOUT THE WRITTEN PERMISSION OF MI ENGINEERS. DRAWINGS TO BE READ IN CONJUNCTION WITH OTHER RELATED DESIGN DOCUMENTATION. FURTHERMORE, WHERE MI ENGINEERS RELIES ON THE INFORMATION SUPPLIED BY OTHERS TO PRODUCE THE DESIGNS, WE ACCEPT NO LIABILITY FOR ERRORS, TO THE EXTENT THAT THE DESIGN HAS MADE RELIANCE ON THIS INFORMATION. MUST BE READ IN COLOUR	PROJECT:	DESIGNED:	DRAWN:	SCALE:	SHEET SIZE:
B	CONCEPT PLAN SET FOR COMMUNITY CONSULTATION	10.02.23	TS	TS	DATE OF SURVEY: 10.11.2022			SOUTH COAST OFFICE 49 Berry Street, Nowra NSW 2541 Tel (02) 4423 0566 WOLLONGONG OFFICE Suite 3a, 128-134 Crown Street, Wollongong NSW 2500 Tel (02) 4423 0566	WATERWAYS & BOATING FACILITY IMPROVEMENTS YOORALLA BAY, CONJOLA PARK STAGE 2 - PROPOSED KAYAK LAUNCHING FACILITY	TS	JM	1:100	A1
A	CONCEPT PLAN SET FOR REVIEW	30.11.22	RM	TS	ORIGIN: PM 106284					DRAWING STATUS: PRELIMINARY	DRAWING No. C030		
					HEIGHT OF DATUM: RL 2.337 AHD				DRAWING NAME:	PROJECT No.			
					HORIZONTAL DATUM: MGA1994				KAYAK LAUNCHING JETTY PLAN & DETAILS	DN220293			
													REVISION: B