


HUSKISSON MOONA MOONA CREEK RESERVE AMENITIES BUILDING WORKS AS EXECUTED DETAILS

WAE BY :- BRAD DAVIS
20/12/2013.

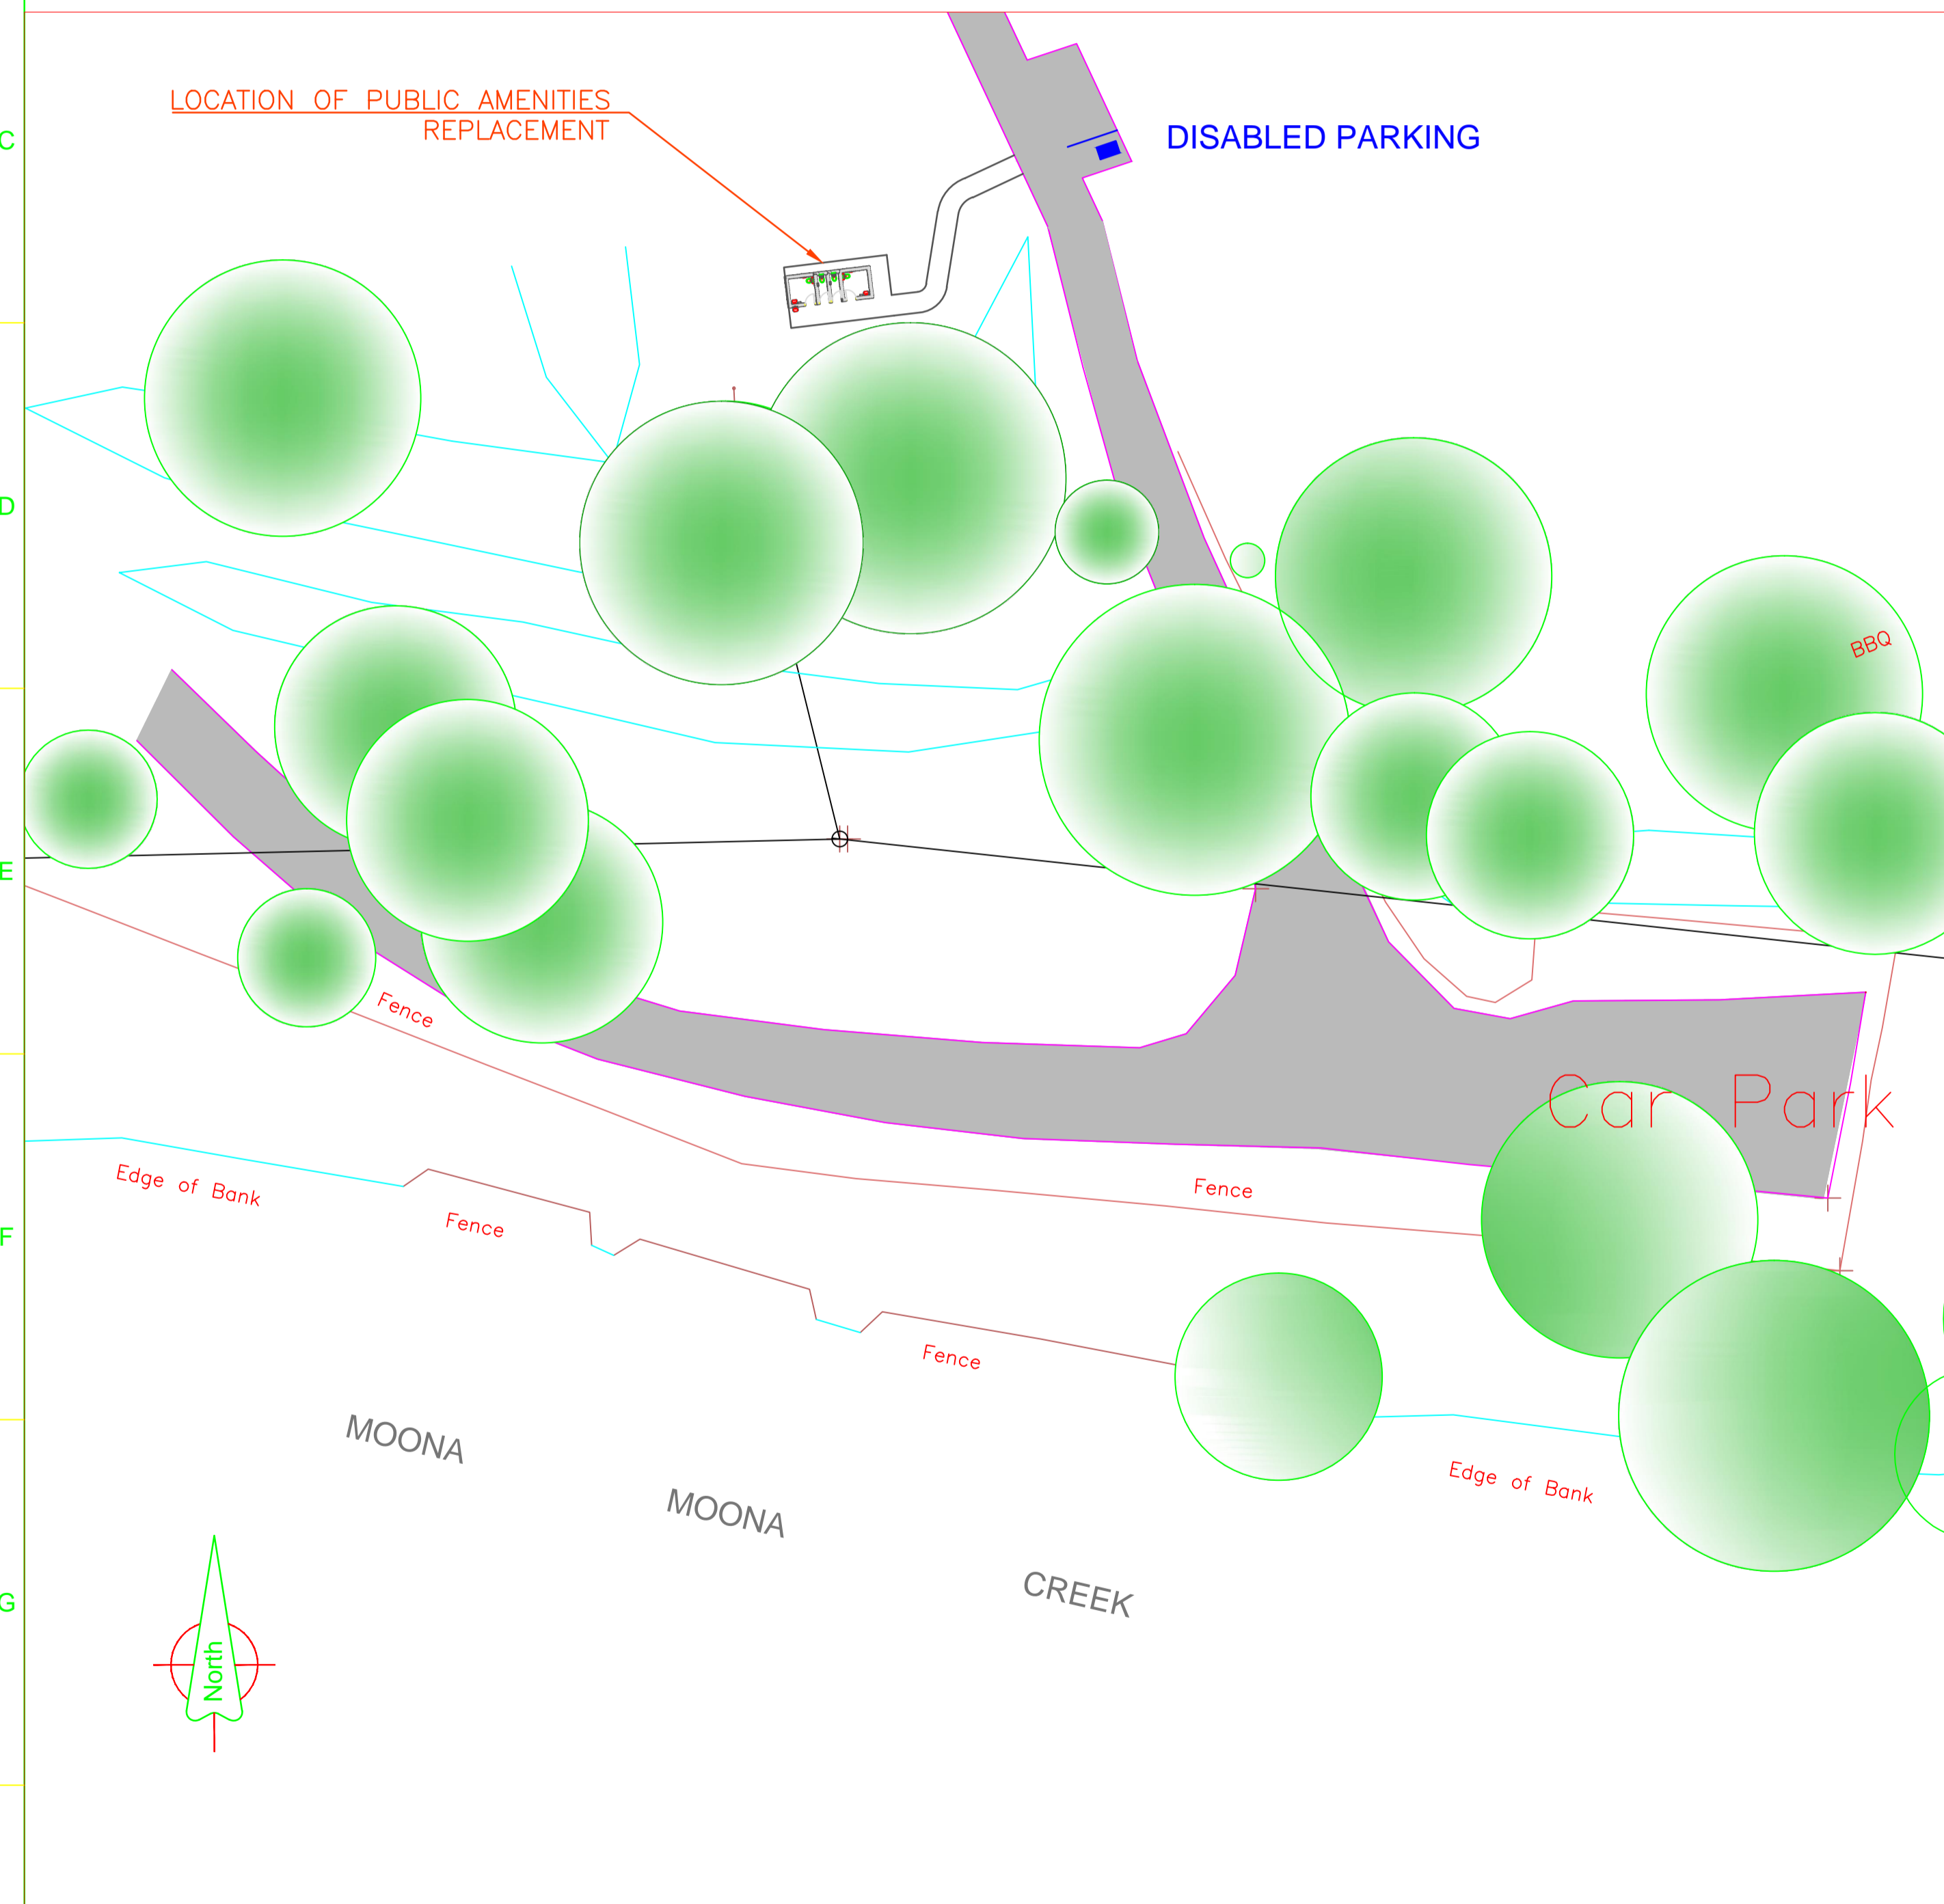

SHEET LIST

SHEET NUMBER	SHEET TITLE
1123.09.01	Cover Sheet
1123.09.02	General Arrangement
1123.09.03	Sections
1123.09.04	Detailed Floor Plan

DESIGNED: B. Davis/ K. Wills 2/08/2013
 DRAWN: A. Manly 14/01/2014
 CHECKED: B. Davis 14/01/2014
 APPROVED: M. Uptis 6/08/2013
 DRAWING FILE: 1123_04 option 3.dwg

SURVEYED:
 FIELD BOOK:
 ORIGIN OF LEVELS:
 DATUM:
 CIVILCAD FILE:

AMENDMENTS




CITY OF SHOALHAVEN
 WORKS AS EXECUTED
 Moona Moona Creek Reserve Public Amenities
 Cover Sheet

SCALE:
 Do not scale off drawings.
 Confirm all dimensions on site prior to start of construction.
 NOTE:
 This drawing, design and the copyright therein are the property of Shoalhaven City Council. It has been produced by the Assets & Works - Asset Management Section and must not be used, reproduced or copied wholly or in part without the permission of the Asset Manager.


ASSET MANAGEMENT MANAGER DATE:
 6/08/13
 - PLAN REFERENCE -
1123_09_01

1 2 3 4 5 6 7 8 9 10 11 12

A B C D E F G H

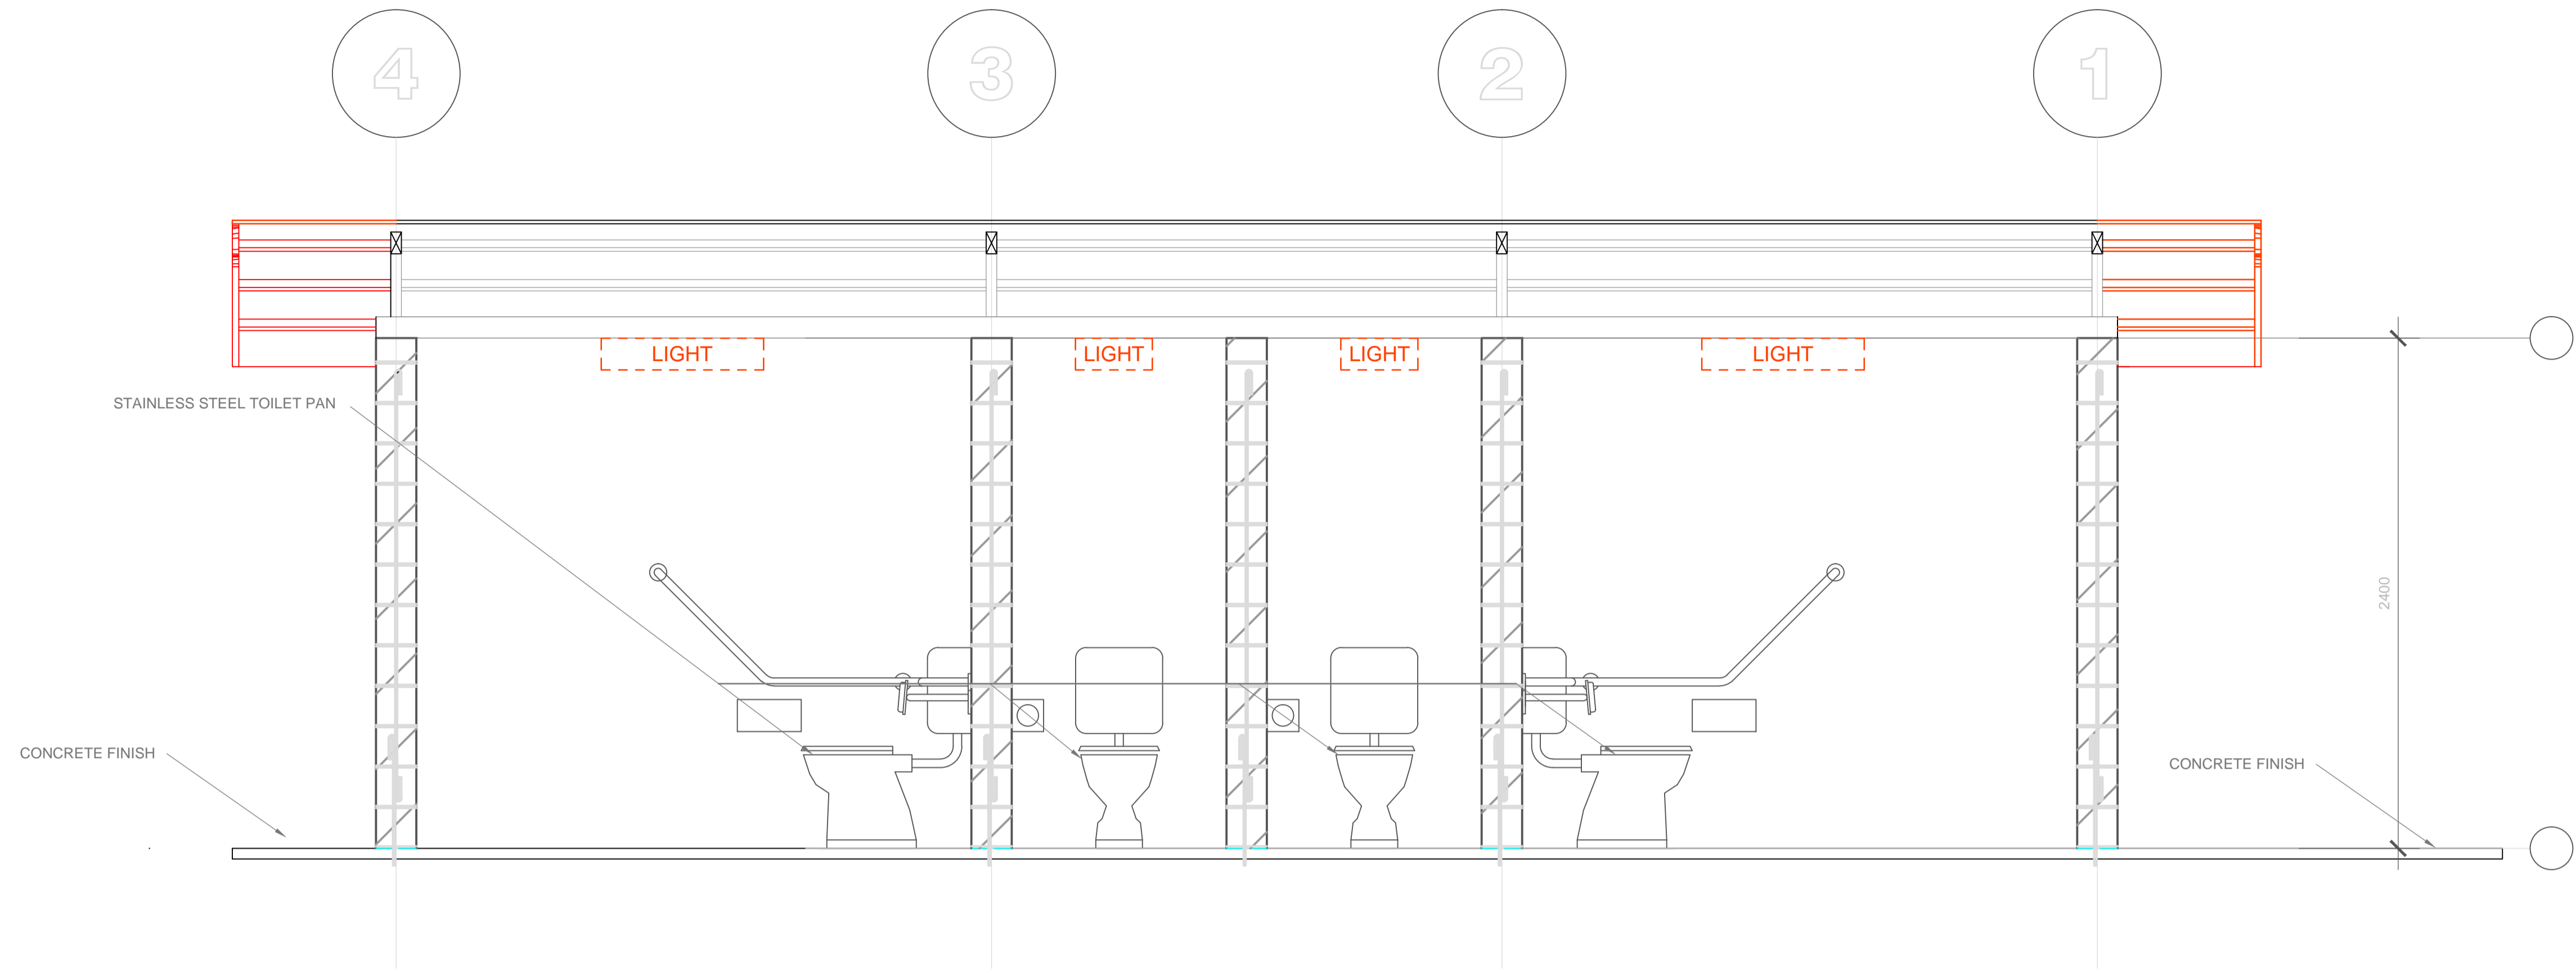

Section D:D

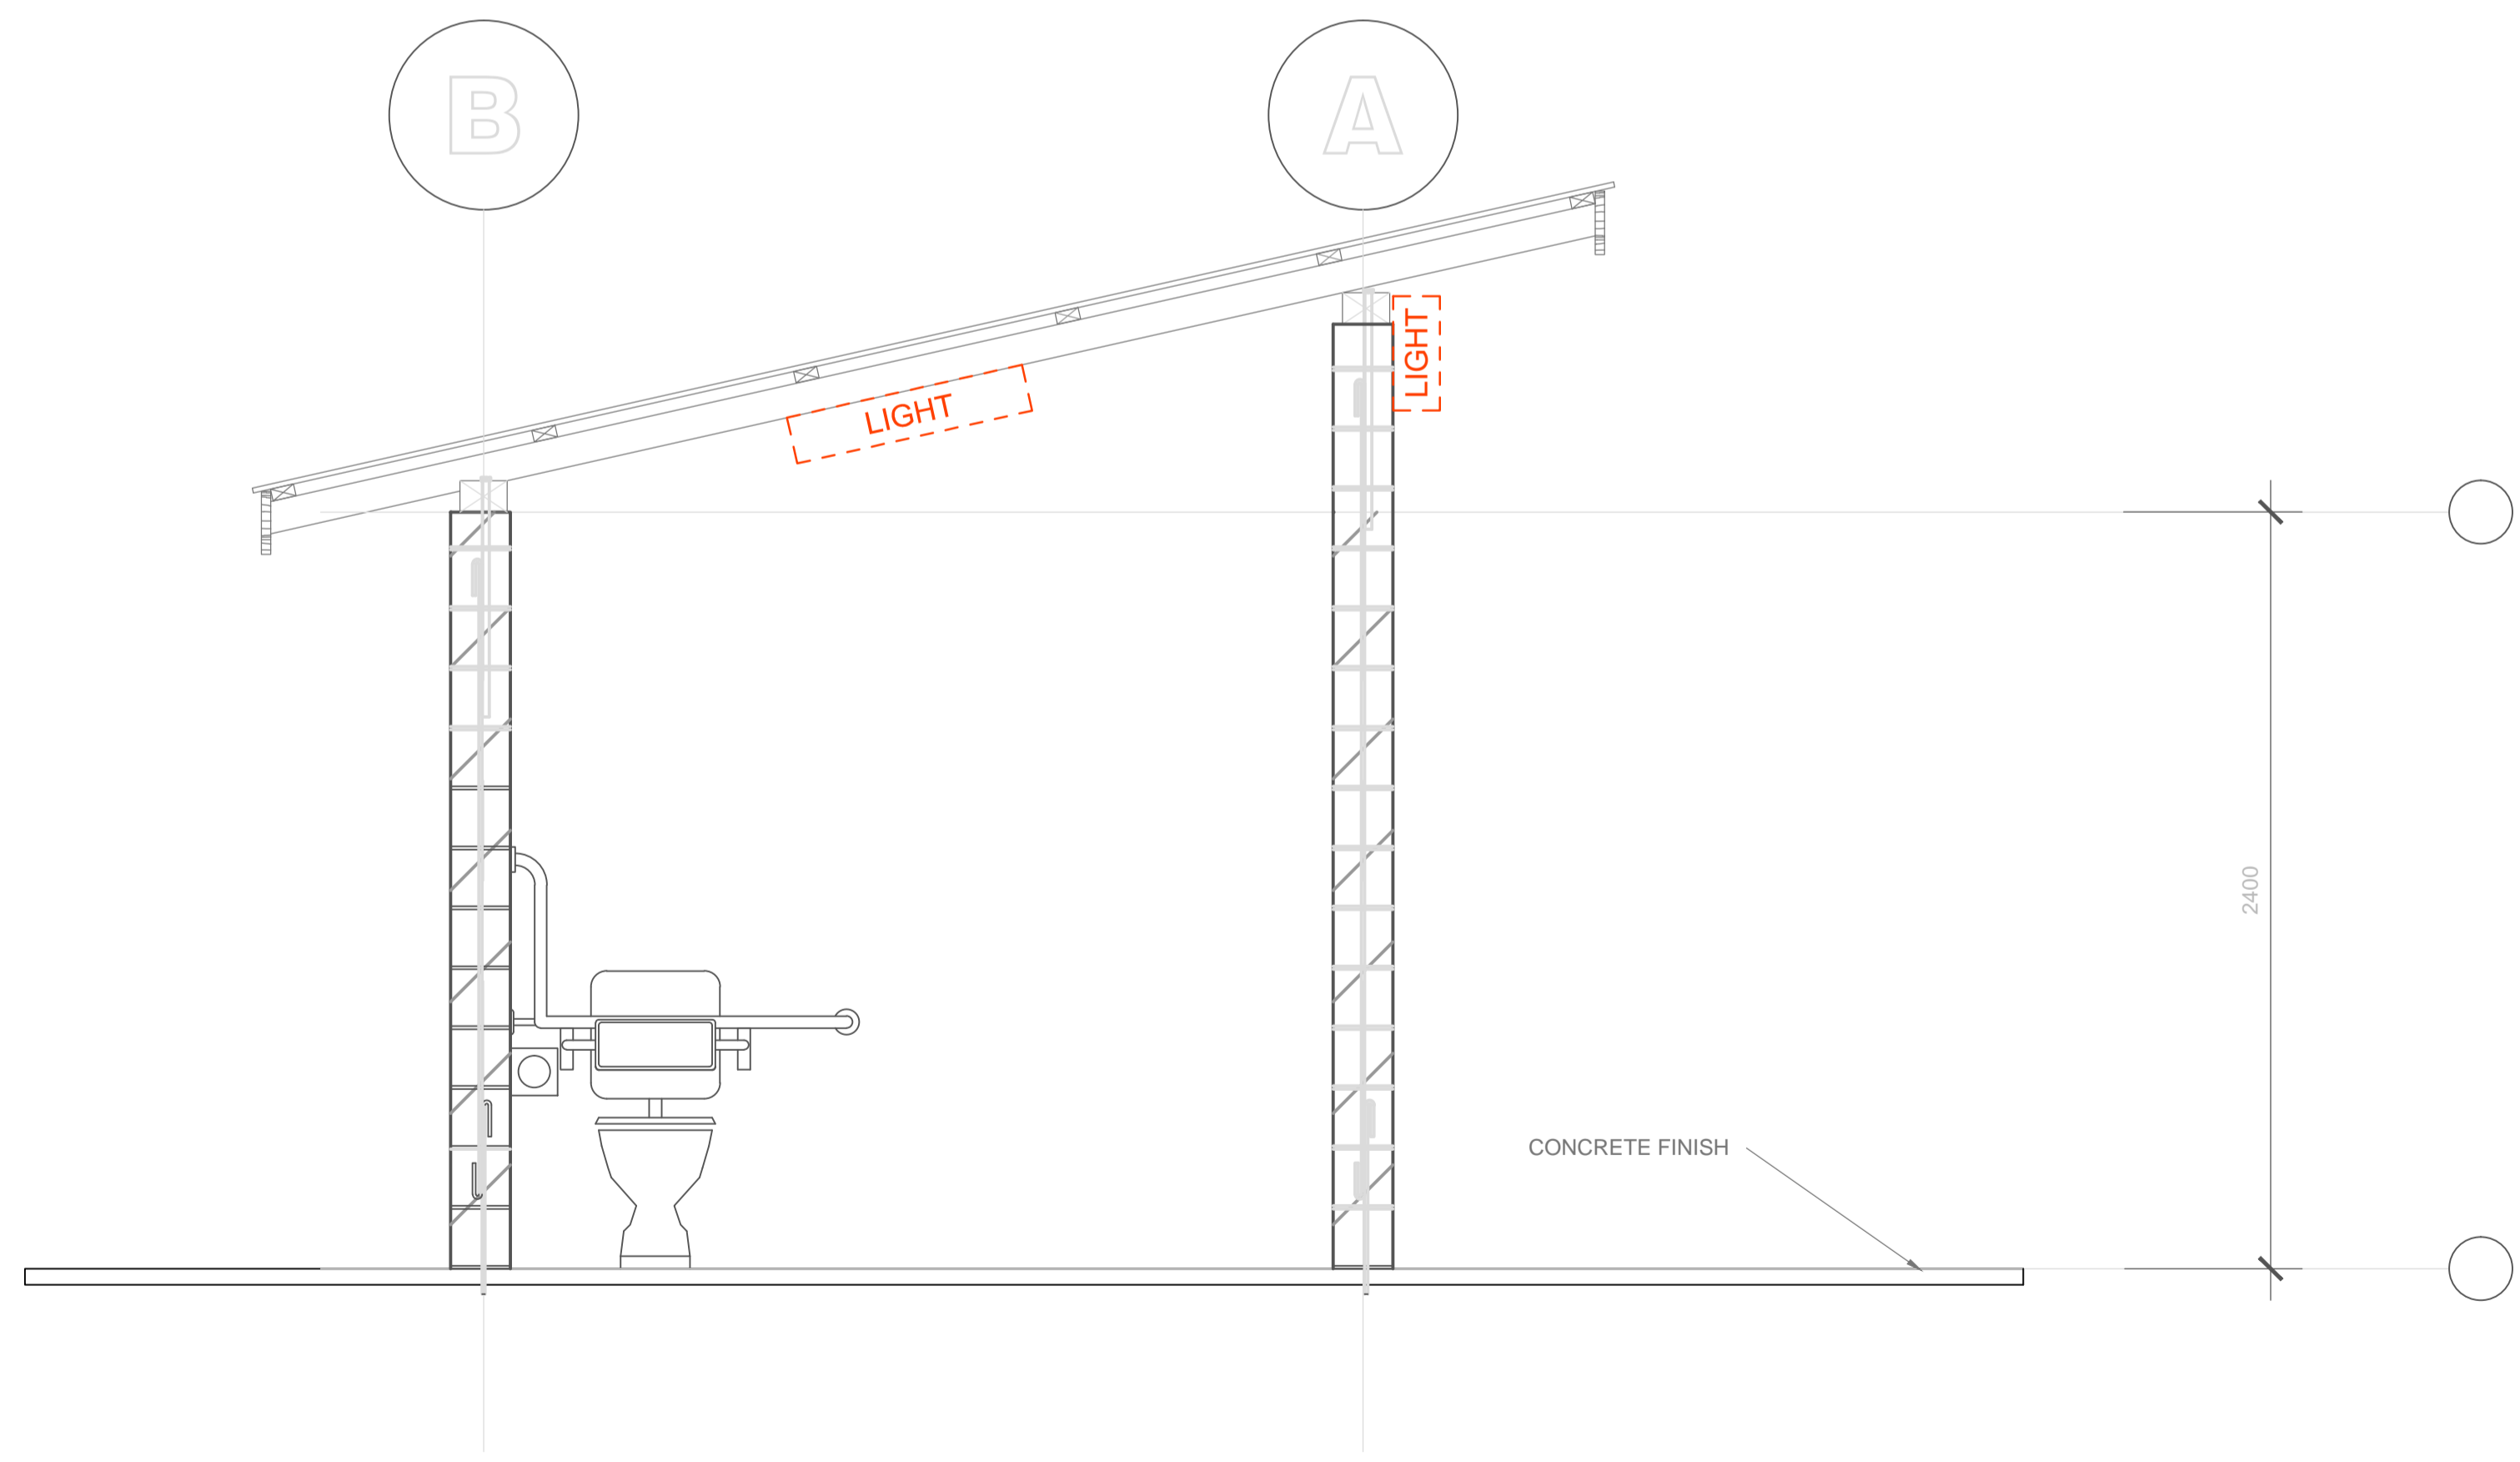

Section C:C

WAE BY :- BRAD DAVIS
20/12/2013.

DESIGNED:	B. Davis/ K. Wills	2/08/2013
DRAWN:	A. Manly	14/01/2014
CHECKED:	B. Davis	14/01/2014
APPROVED:	M. Uplitis	6/08/2013
DRAWING FILE:	1123_04 option 3.dwg	

SURVEYED:	
FIELD BOOK:	
ORIGIN OF LEVELS:	
DATUM:	
CIVILCAD FILE:	

AMENDMENTS



CITY OF SHOALHAVEN
WORKS AS EXECUTED
Moona Moona Creek Reserve Public Amenities
Sections

SCALE:
1:20 for A1 size plot, 1:40 for A3 size plot
Do not scale off drawings.
Confirm all dimensions on site prior to start of construction.
NOTE:
This drawing, design and the copyright therein are the property of Shoalhaven City Council. It has been produced by the Assets & Works - Asset Management Section and must not be used, reproduced or copied wholly or in part without the permission of the Asset Manager.

ASSET MANAGEMENT MANAGER	DATE:
<i>[Signature]</i>	6/08/13
- PLAN REFERENCE - 1123_09_03	

1 2 3 4 5 6 7 8 9 10 11 12

HARDIPLANK CLADDING

WAE BY :- BRAD DAVIS
20/12/2013.

CLEAR SHEETING ABOVE
EACH TOILET FOR NATURAL
LIGHTING

UNISEX SIGN

DISABLED SIGN

WATER TAP


UNISEX SIGN

DISABLED SIGN


100mm GAP BETWEEN FLOOR
SURFACE & BOTTOM OF
DOOR/JAMBS

Elevation 1


Elevation 2

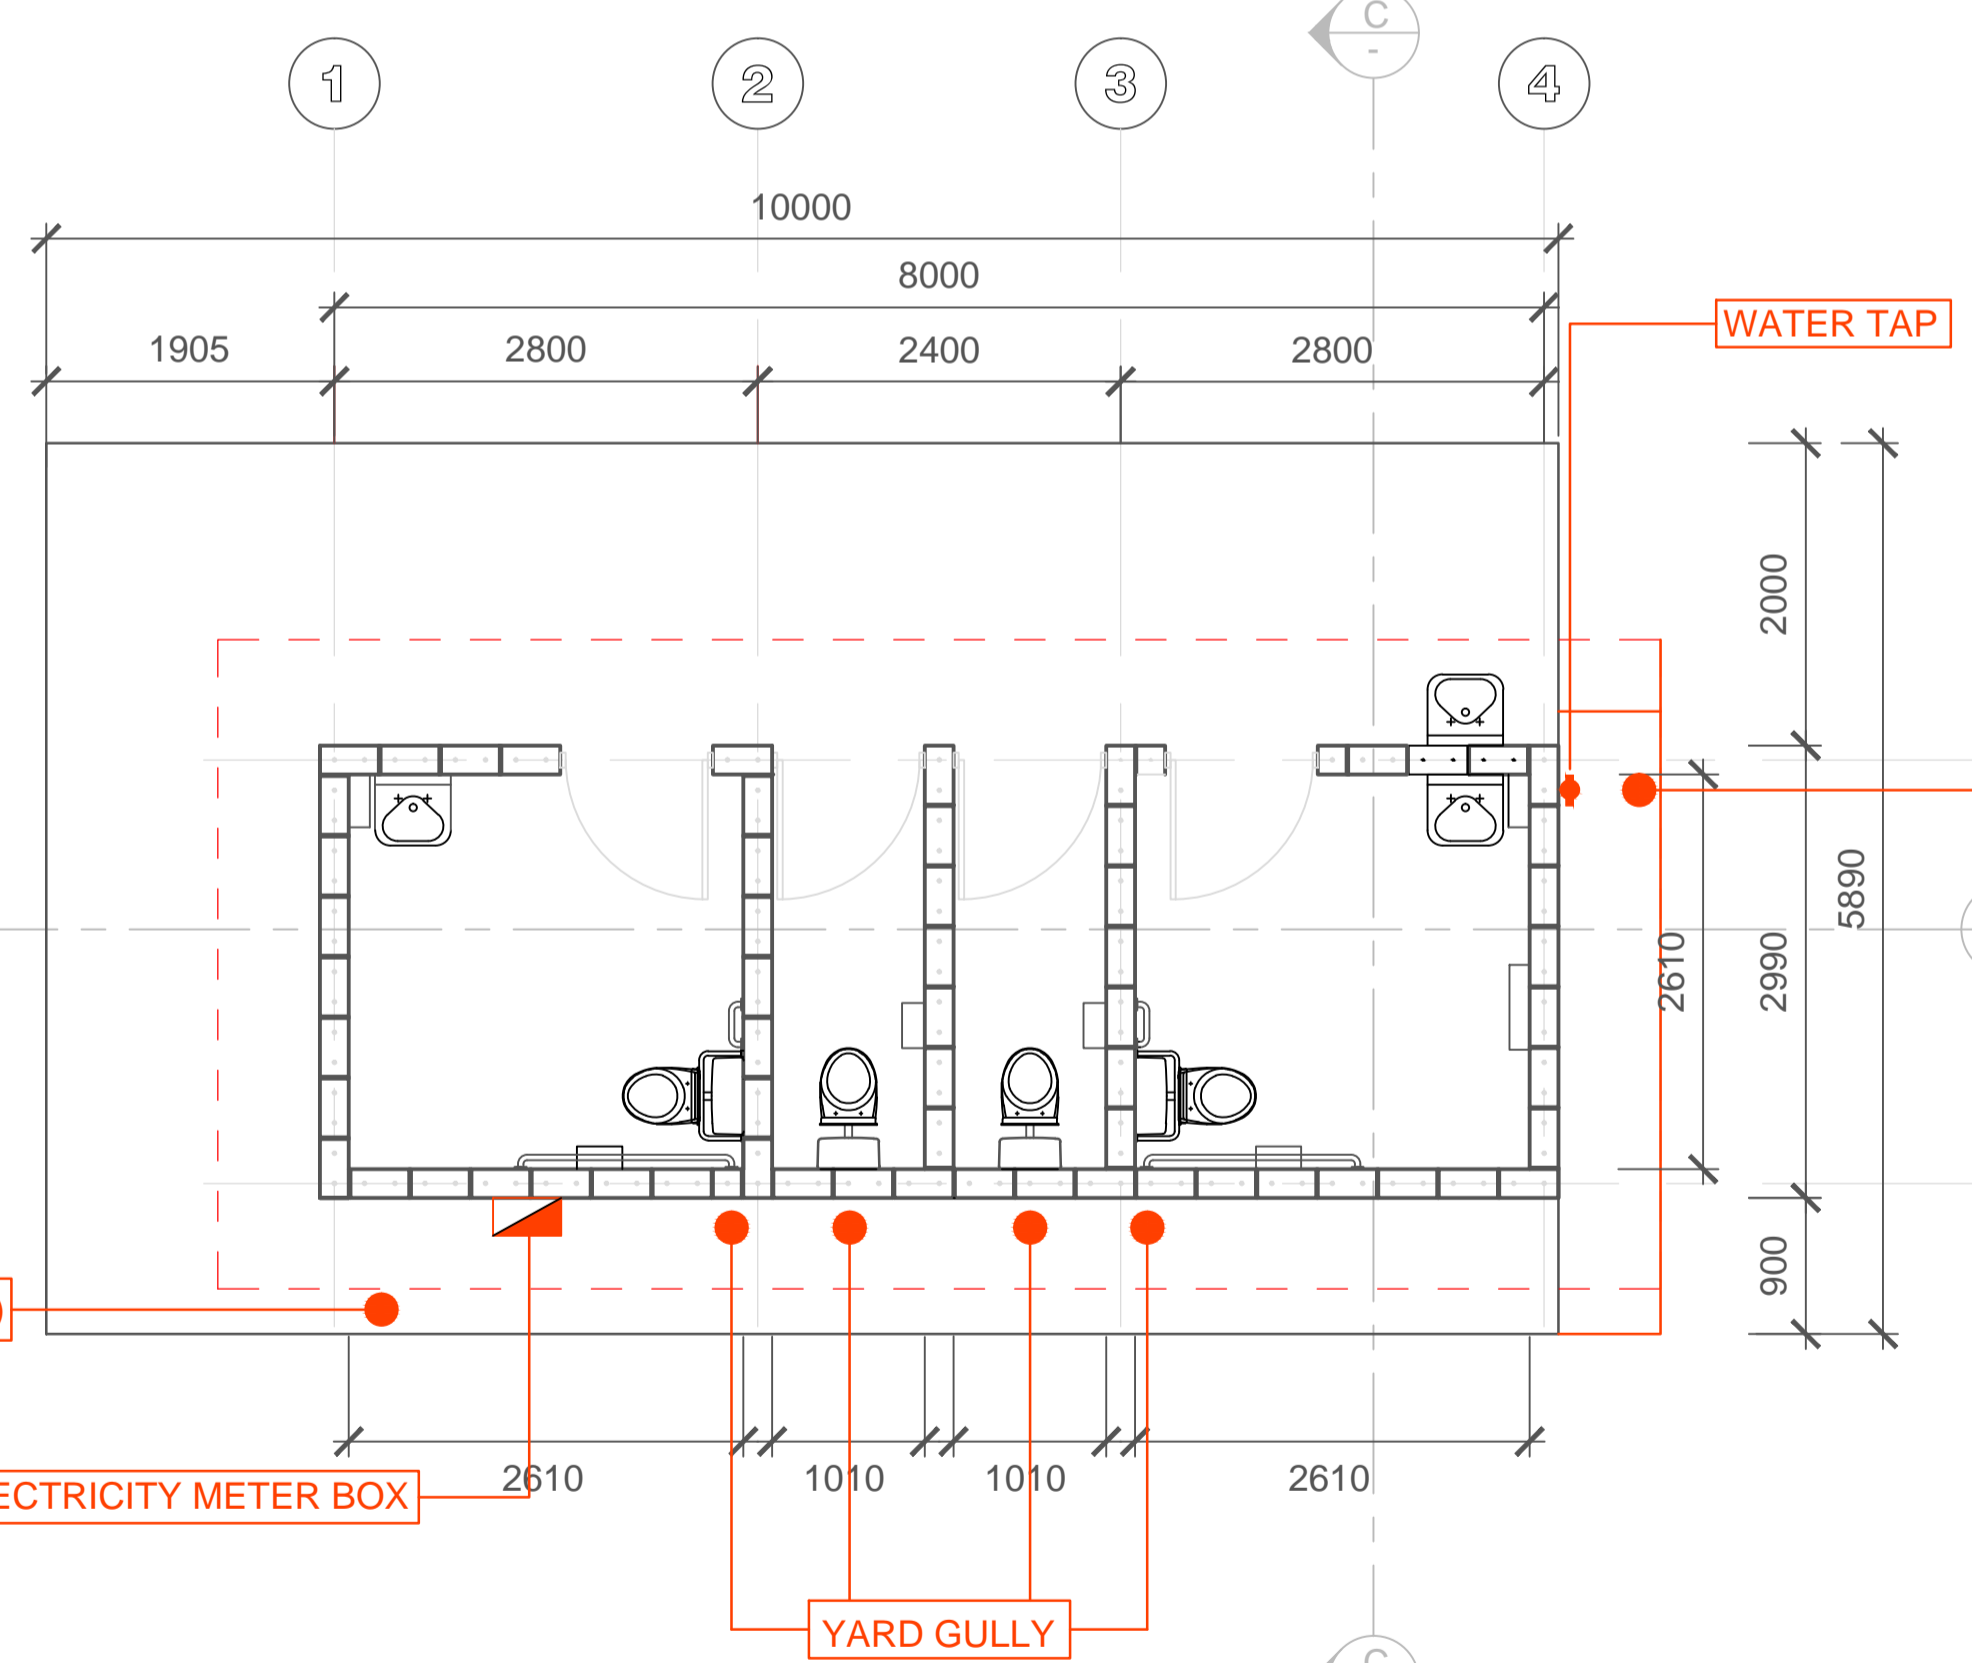

Floor Plan

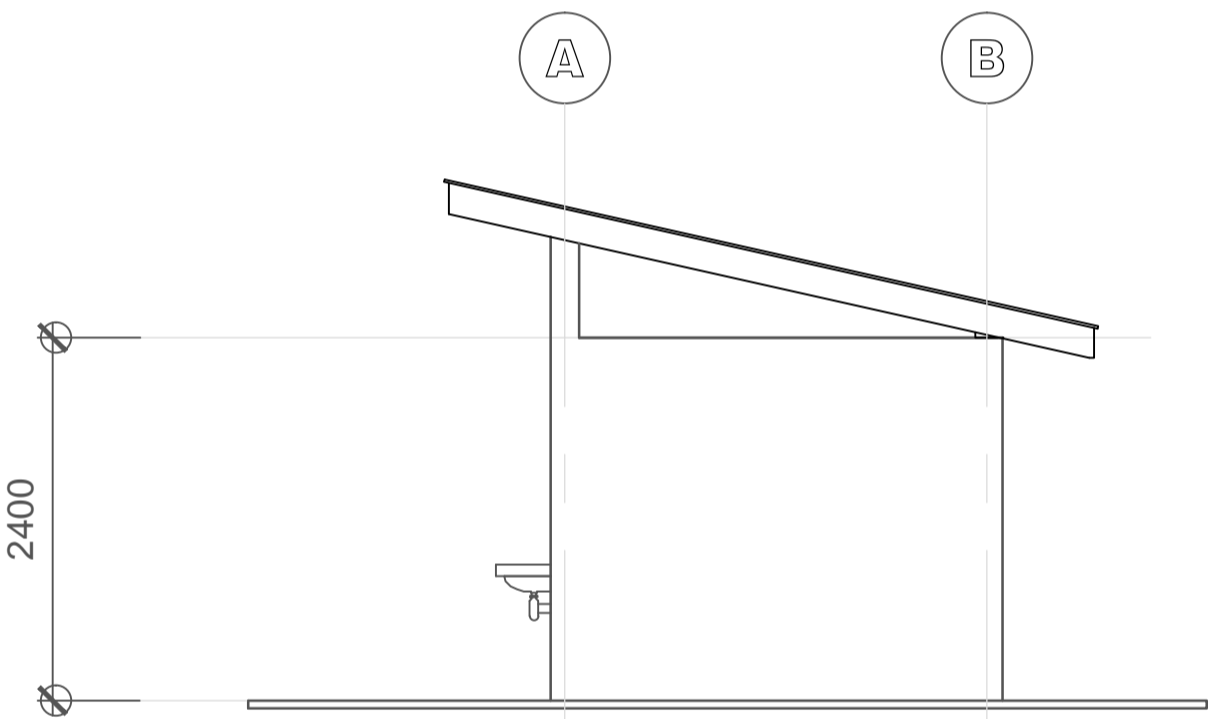

Elevation 3

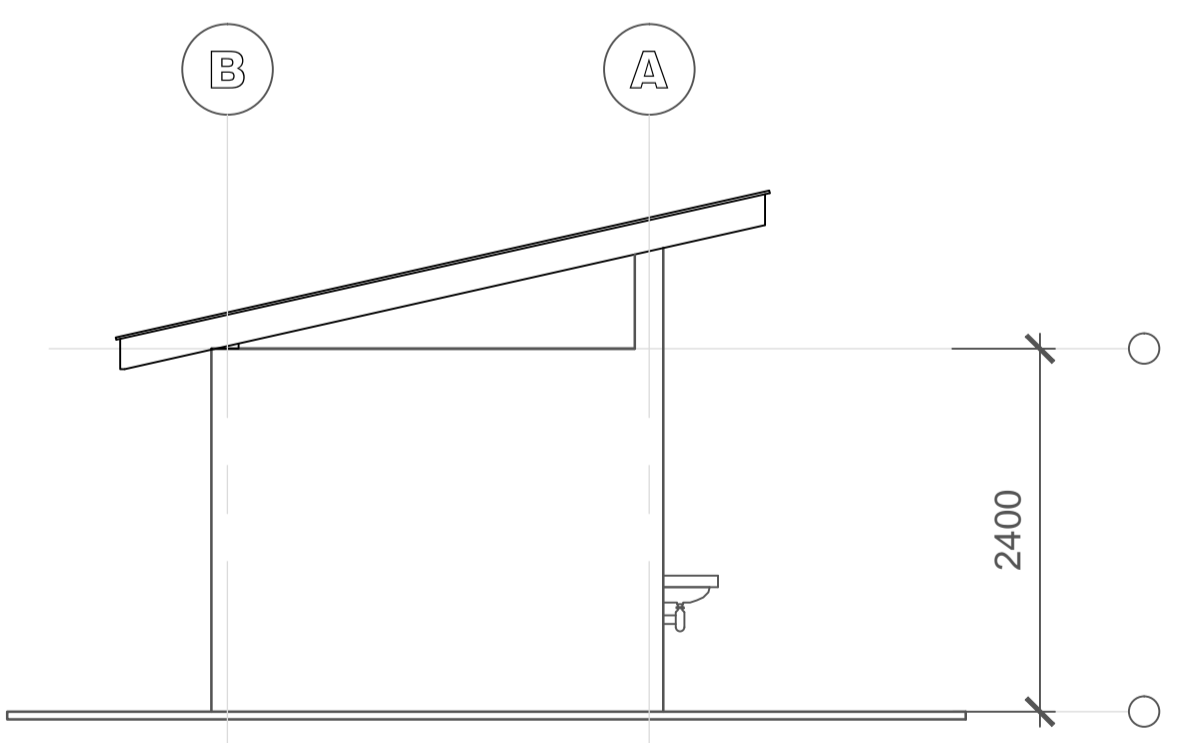

Elevation 4

DESIGNED:	B. Davis/ K. Wills	2/08/2013
DRAWN:	A. Manly	14/01/2014
CHECKED:	B. Davis	14/01/2014
APPROVED:	M. Uptis	6/08/2013
DRAWING FILE:	1123_04 option 3.dwg	

SURVEYED:	
FIELD BOOK:	
ORIGIN OF LEVELS:	
DATUM:	
CIVILCAD FILE:	

AMENDMENTS




CITY OF SHOALHAVEN
WORKS AS EXECUTED
Moona Moona Creek Reserve Public Amenities
Amenities Building General Arrangement

SCALE:
1:50 for A1 size plot, 1:100 for A3 size plot
Do not scale off drawings.
Confirm all dimensions on site prior to start of construction.
NOTE:
This drawing, design and the copyright therein are the property of Shoalhaven City Council. It has been produced by the Assets & Works - Asset Management Section and must not be used, reproduced or copied wholly or in part without the permission of the Asset Manager.

ASSET MANAGEMENT MANAGER	DATE:
<i>[Signature]</i>	6/08/13
- PLAN REFERENCE - 1123_09_02	

NOTE :
ALL WORKS TO COMPLY WITH
AS 1428.1 DESIGNED FOR
ACCESSIBILITY ESPECIALLY
CLAUSE 15 SANITARY
FACILITIES

WAE BY :- BRAD DAVIS
20/12/2013.

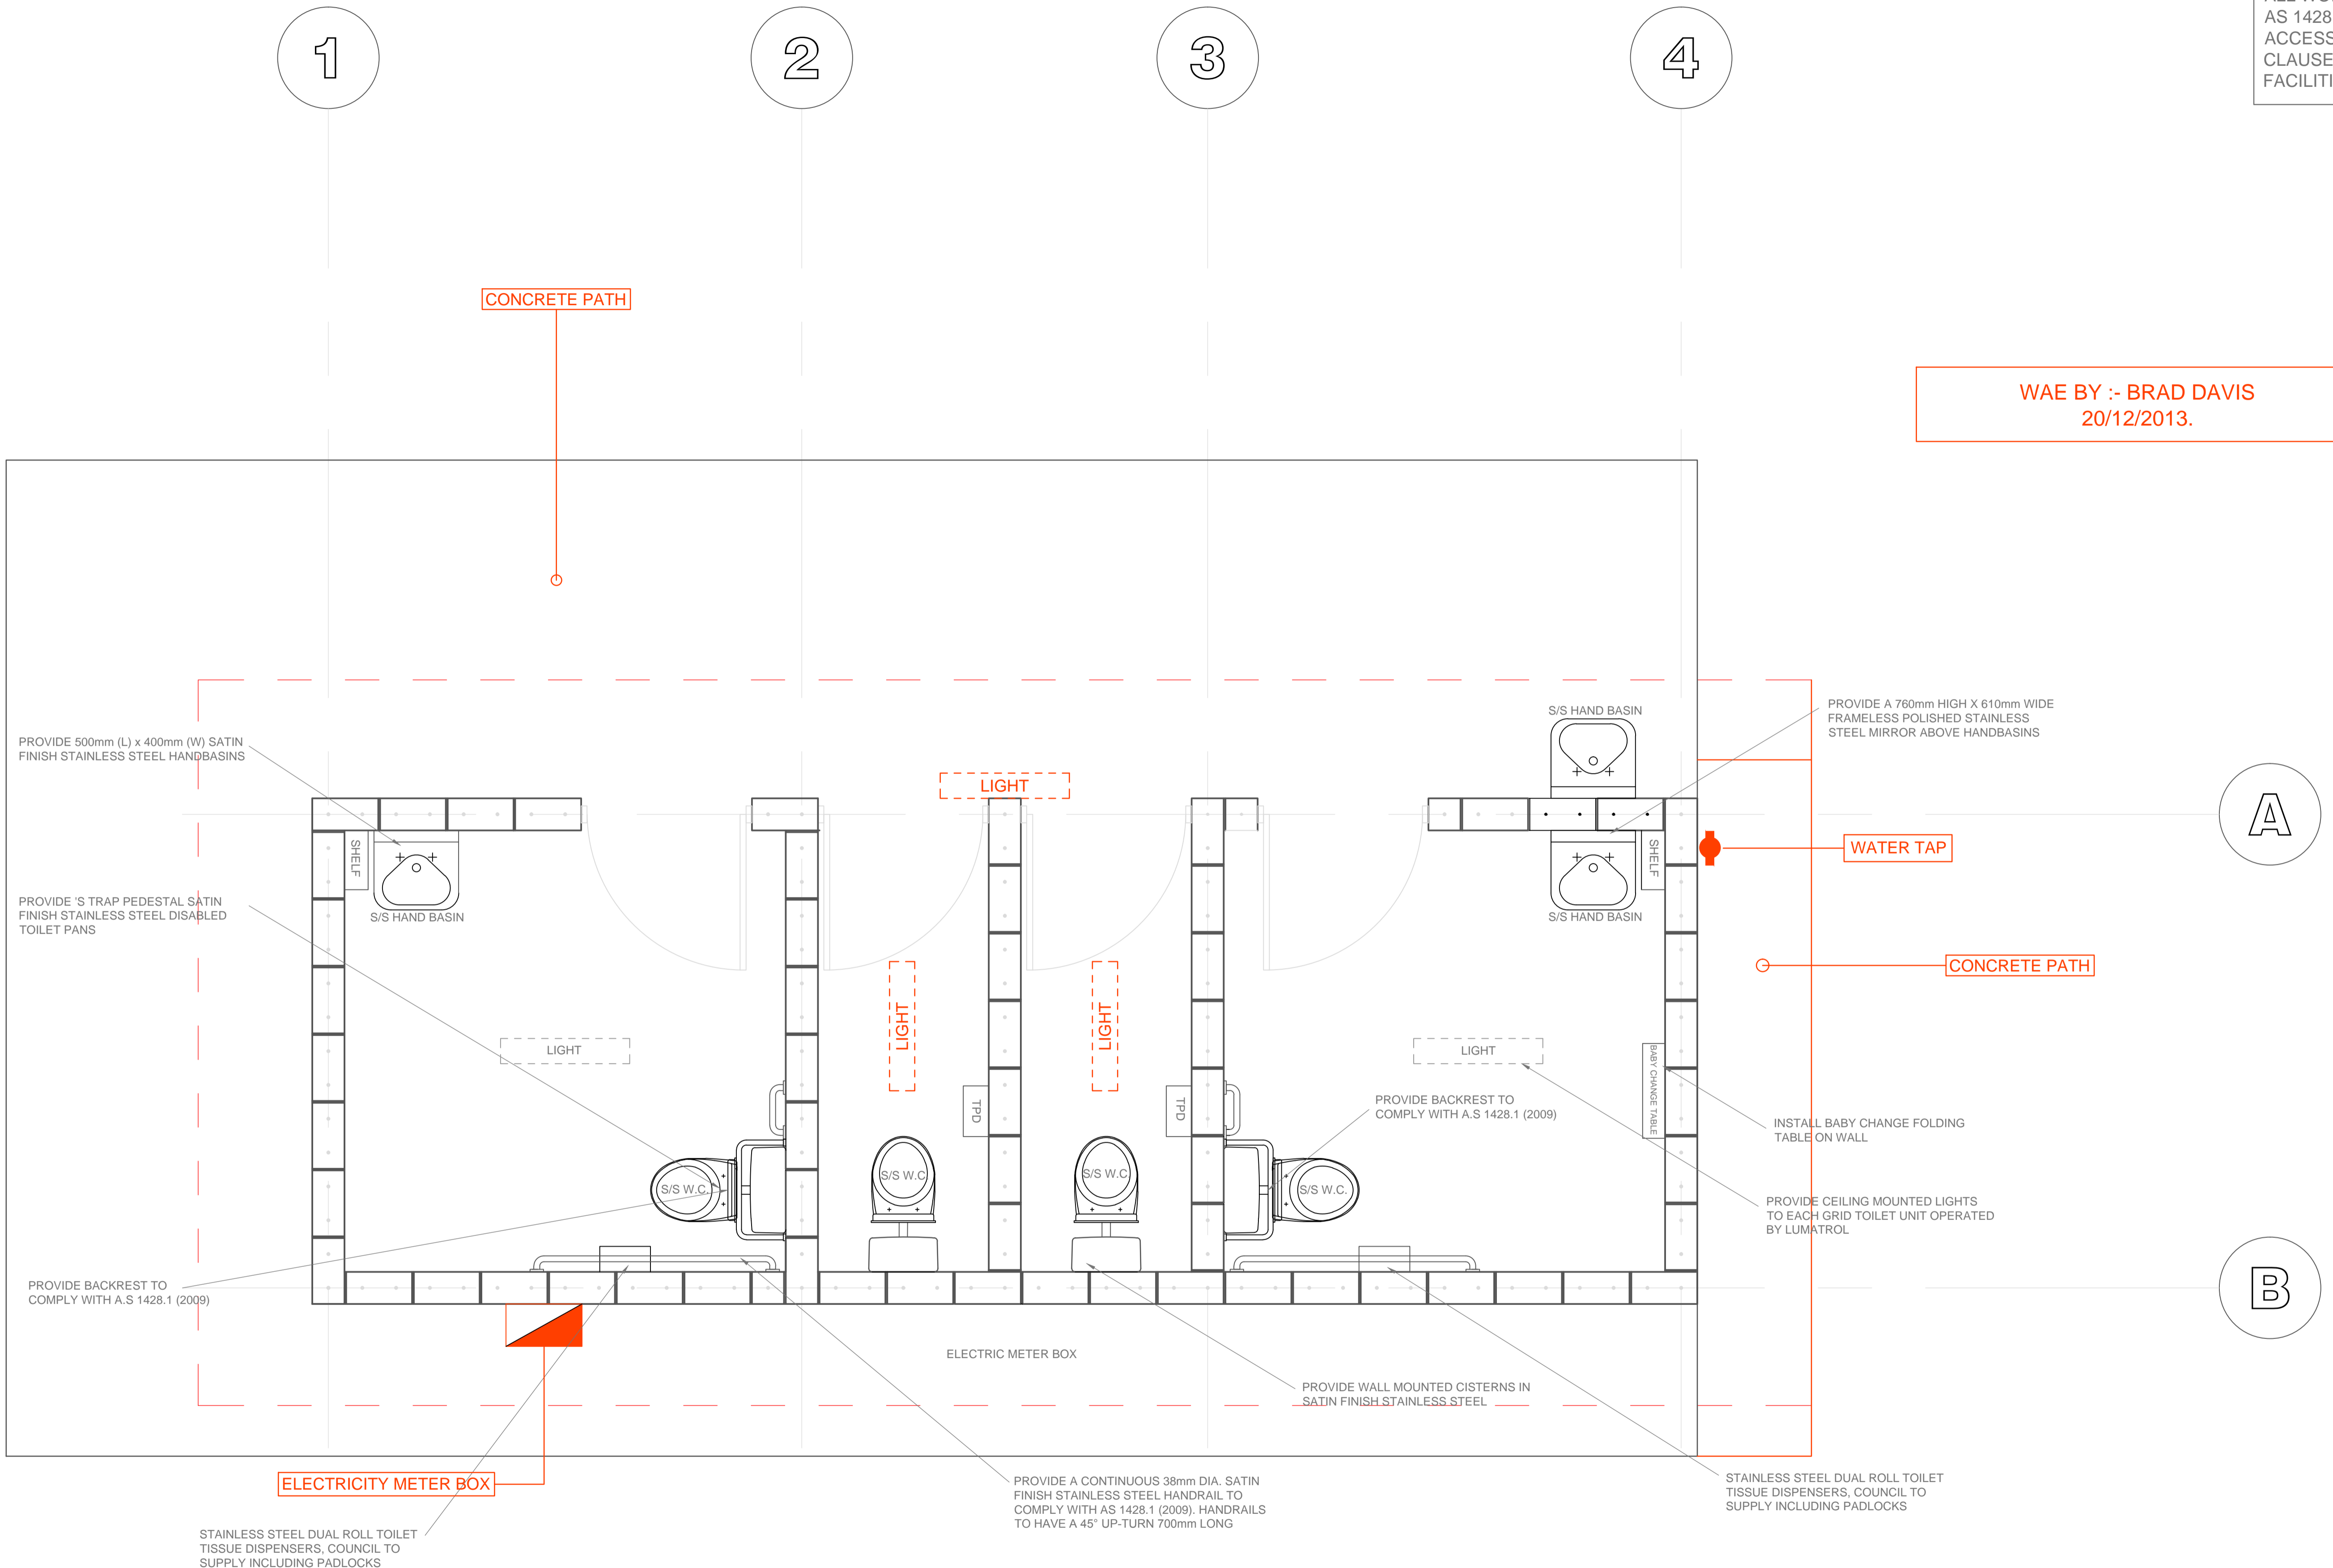

DESIGNED:	B. Davis/ K. Wills	2/08/2013
DRAWN:	A. Manly	14/01/2014
CHECKED:	B. Davis	14/01/2014
APPROVED:	M. Uptis	6/08/2013
DRAWING FILE:	1123_04 option 3.dwg	

SURVEYED:	
FIELD BOOK:	
ORIGIN OF LEVELS:	
DATUM:	
CIVILCAD FILE:	

AMENDMENTS



CITY OF SHOALHAVEN
WORKS AS EXECUTED
Moona Moona Creek Reserve Public Amenities
Detailed floor plan

SCALE:
1:20 for A1 size plot, 1:40 for A3 size plot
Do not scale off drawings.
Confirm all dimensions on site prior to start of construction.
NOTE:
This drawing, design and the copyright therein are the property of Shoalhaven City Council. It has been produced by the Assets & Works - Asset Management Section and must not be used, reproduced or copied wholly or in part without the permission of the Asset Manager.

ASSET MANAGEMENT MANAGER	DATE:
<i>[Signature]</i>	6/08/13
- PLAN REFERENCE - 1123_09_04	