

L2 - RETAIL AND SUPERMARKET
 SCALE: 1:200

NO.	DATE	DESCRIPTION	BY
1	13/05/2009	PRE-DEVELOPMENT APPLICATION ISSUE	LM
2	13/05/2009	DEVELOPMENT APPLICATION ISSUE	LM
3	13/05/2009	NEW FACADE	LM
4	13/05/2009	L1 RETAIL CHANGES	LM
5	13/05/2009	ATTACHMENTS REG BY SOU	LM
6	13/05/2009	ATTACHMENTS REG BY SOU	LM
7	13/05/2009	UPDATED CONCRETE SUBMISSION	LM

client: **ULLADULLA MARKETPLACE**

drawing title: **FLOOR PLAN LEVEL 2 RETAIL**

DATE	13/05/2009	SCALE	1:200
DESIGNER	LM	CHECKER	BI
PROJECT NO.	N08-011	DRAWING NO.	DA12
DATE		SCALE	H


i2c
 DESIGN & MANAGEMENT

MELBOURNE
 PO BOX 9888 FAX 03 9547 0077
 427 MOCHIE EAST RIVER VIC 3102

SYDNEY
 PO BOX 9889 FAX 02 9492 0388
 57 ST JOHN RD PO BOX 477 QUEEN NSW 2007

Y:\2008\N08-011_Ulladulla_Marketplace\Draw\N08-011_DA12.dwg

REVISED
21.05.2009

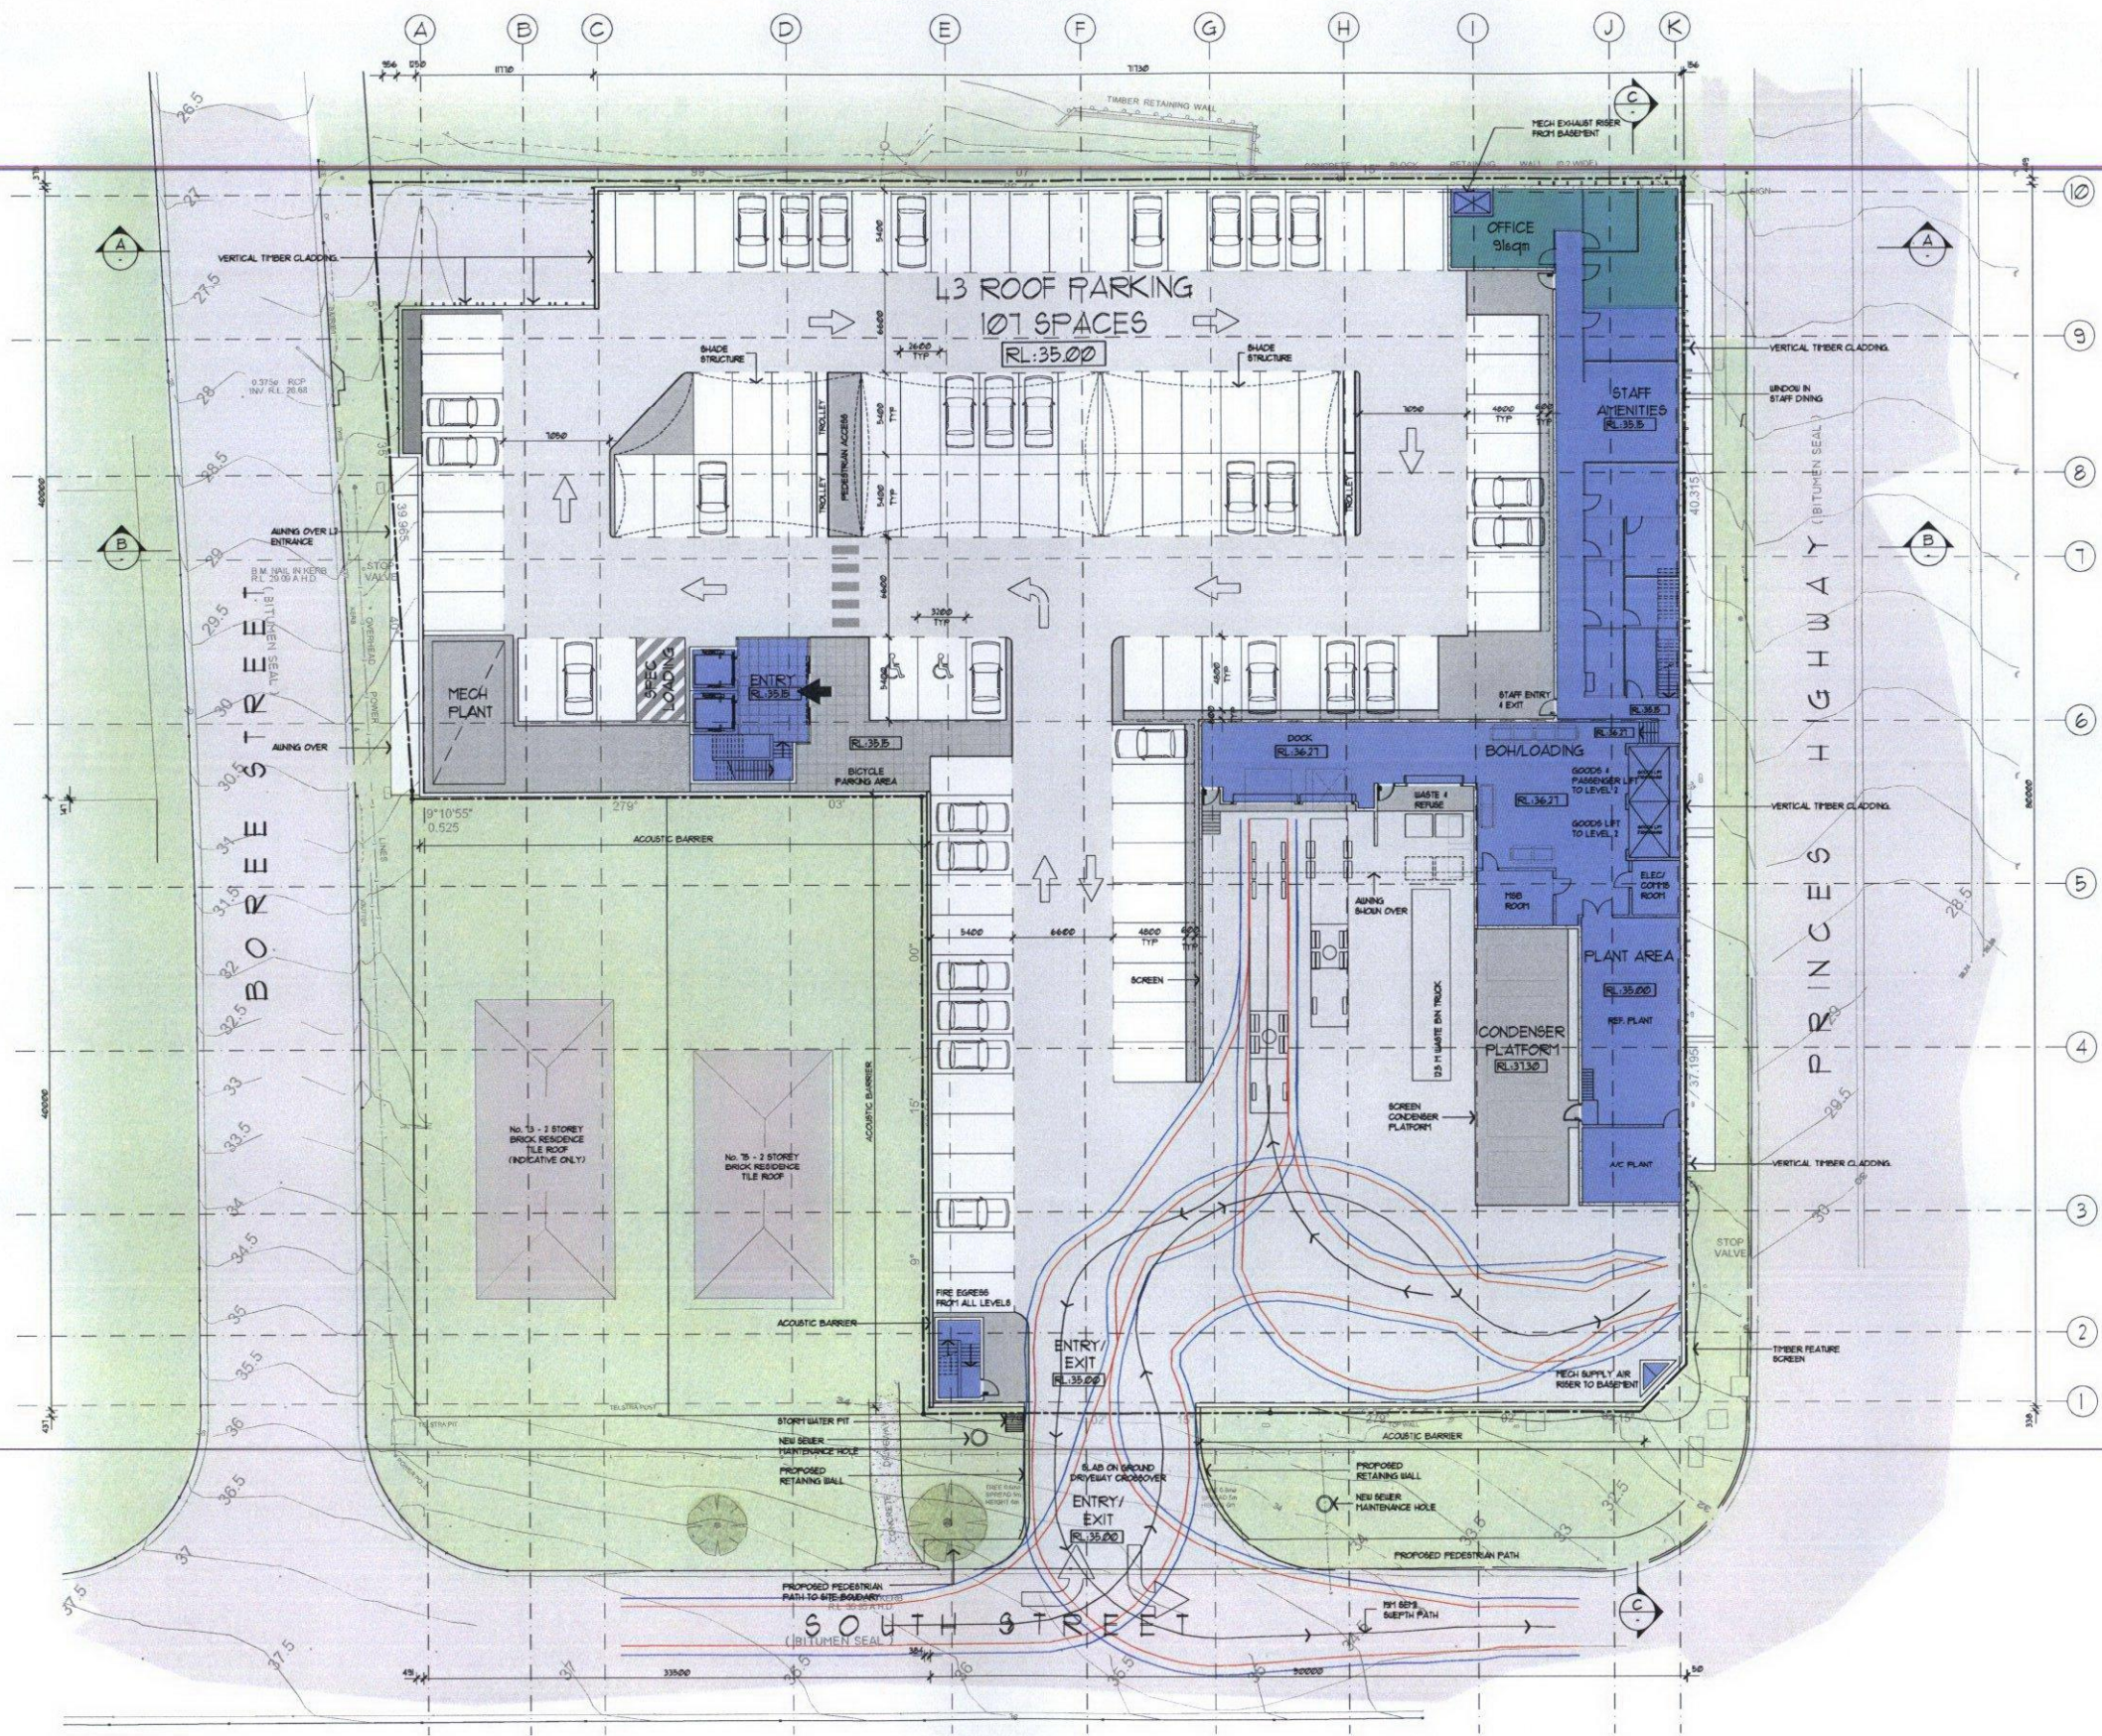

L3 - ROOF PARKING AND LOADING DOCK
SCALE: 1:500

NO	DATE	DESCRIPTION	BY
0	11/05/08	DEVELOPMENT APPLICATION ISSUE	LM
1	11/05/08	DEVELOPMENT APPLICATION ISSUE	LM
2	11/05/08	NEW FACADE	LM
3	11/05/08	AMENDMENTS NEG BY LOU	LM
4	11/05/08	UPDATED CONCIL SUBMISSION	LM

client: ULLADULLA MARKETPLACE

drawing title: FLOOR PLAN LEVEL 3 ROOF




DATE: 13/05/2009
SCALE: 1:200
PROJECT: NOB-011
DRAWN: DA13
CHECKED: G

MELBOURNE
427 HIGH ST EAST RIV VIC 3102
SYDNEY
57 ST JOHN RD PO BOX 477 QUEEN NSW 2107






Y:\2008\NOB-011_Ulladulla Marketplace\Draw\NOB-011_DAL3.dwg

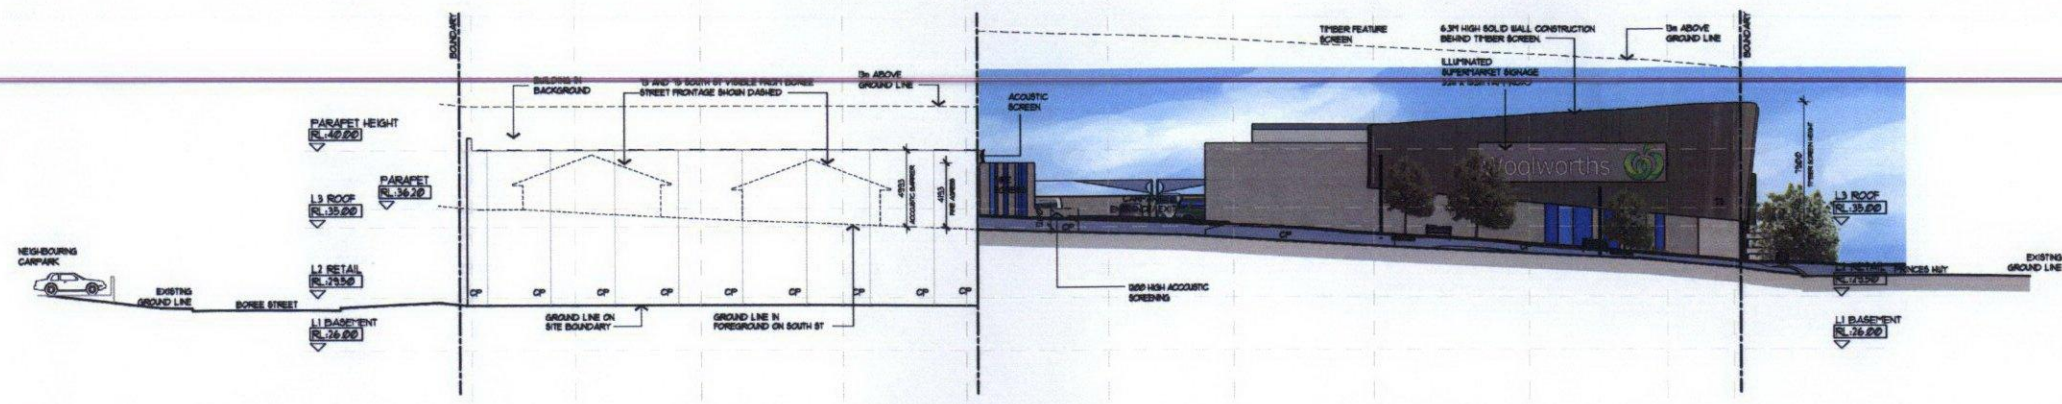

SOUTH ELEVATION - SOUTH STREET
 SCALE: 1:200



EAST ELEVATION - PRICES HUY
 SCALE: 1:200

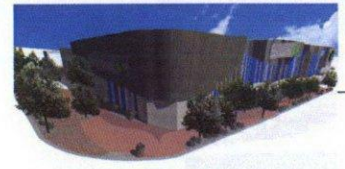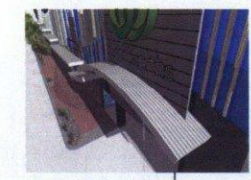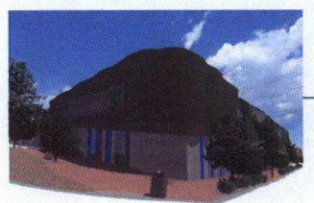

LEGEND

MATERIALS

- CP CONCRETE PANELS (EXPOSED REINFORCING)
- VB VERTICAL BAMBER CLADDING
- G GLASS WINDOWS
- T TYPED FEATURE SCREEN
- CFC COMPRESSED FIBRE CEMENT

NO.	DATE	DESCRIPTION	BY	CHKD
1	10/05/2009	PRE DEVELOPMENT APPLICATION SUB	LM	
2	10/05/2009	PRE DEVELOPMENT APPLICATION SUB	LM	
3	10/05/2009	PRE DEVELOPMENT APPLICATION SUB	LM	
4	10/05/2009	PRE DEVELOPMENT APPLICATION SUB	LM	
5	10/05/2009	PRE DEVELOPMENT APPLICATION SUB	LM	
6	10/05/2009	PRE DEVELOPMENT APPLICATION SUB	LM	
7	10/05/2009	PRE DEVELOPMENT APPLICATION SUB	LM	
8	10/05/2009	PRE DEVELOPMENT APPLICATION SUB	LM	

client: **ULLADULLA MARKETPLACE**

drawing title: **ELEVATIONS SOUTH AND EAST**

date: **10/05/2009**

scale: **1:200**

sheet no: **DA14**

sheet of: **E**

designer: **LM**

checker: **BI**

drawn by: **DA14**

project: **ULLADULLA MARKETPLACE**

location: **437 HIGH ST EAST KEM VIC 3102**

client: **ULLADULLA MARKETPLACE**

contact: **57 ST JOHNS RD, PO BOX 477, CLARE NSW 2037**

phone: **02 9339 1000**

fax: **02 9339 1001**

email: **info@i2c.com.au**

website: **www.i2c.com.au**

copyright: **© 2009 i2c**



V:\2009\N08-011_Ulladulla Marketplace\Drawings\N08-011_D014.dwg