

1 LOCATION PLAN



3 LOCATION PLAN



2 AERIAL

Saturday Studio

Suite 6, 36 East Esplanade
 MANLY NSW 2095
 PO BOX 1171
 MANLY NSW 2095
 T + 61 2 9212 5322
 nick@saturdaystudio.com.au

SATURDAY STUDIO PTY LTD
 ABN 85 107 769 022
 Urban Design | Architecture
 NOMINATED ARCHITECT: NICOLAS KARL RICHTER
 NSWARB REGISTRATION NO# 6676



NOTE
 Notify any errors, discrepancies or omissions to the architect. Refer to written dimensions only. Do not scale drawings. Drawings shall not be used for construction purposes until issued for construction.
 All documents here within are subject to Australian Copyright Laws.

ISSUE	REVISION	DESCRIPTION	DATE
PP	A	PLANNING PROPOSAL	19.11.19



SCALE:
 PRINT SIZE: **A3**
 PRINT DATE: **26/11/19**

CLIENT: **MBARK PTY LTD**
10 VICTORIA STREET, BERRY


SITE:

PROJECT NO.
19051

DRAWING TITLE :
LOCALITY PLAN

PROJECT NAME :
RESIDENTIAL PLANNING PROPOSAL BERRY

ISSUE:
PP
 DRAWING NO.
100:01
 REVISION NO.
A

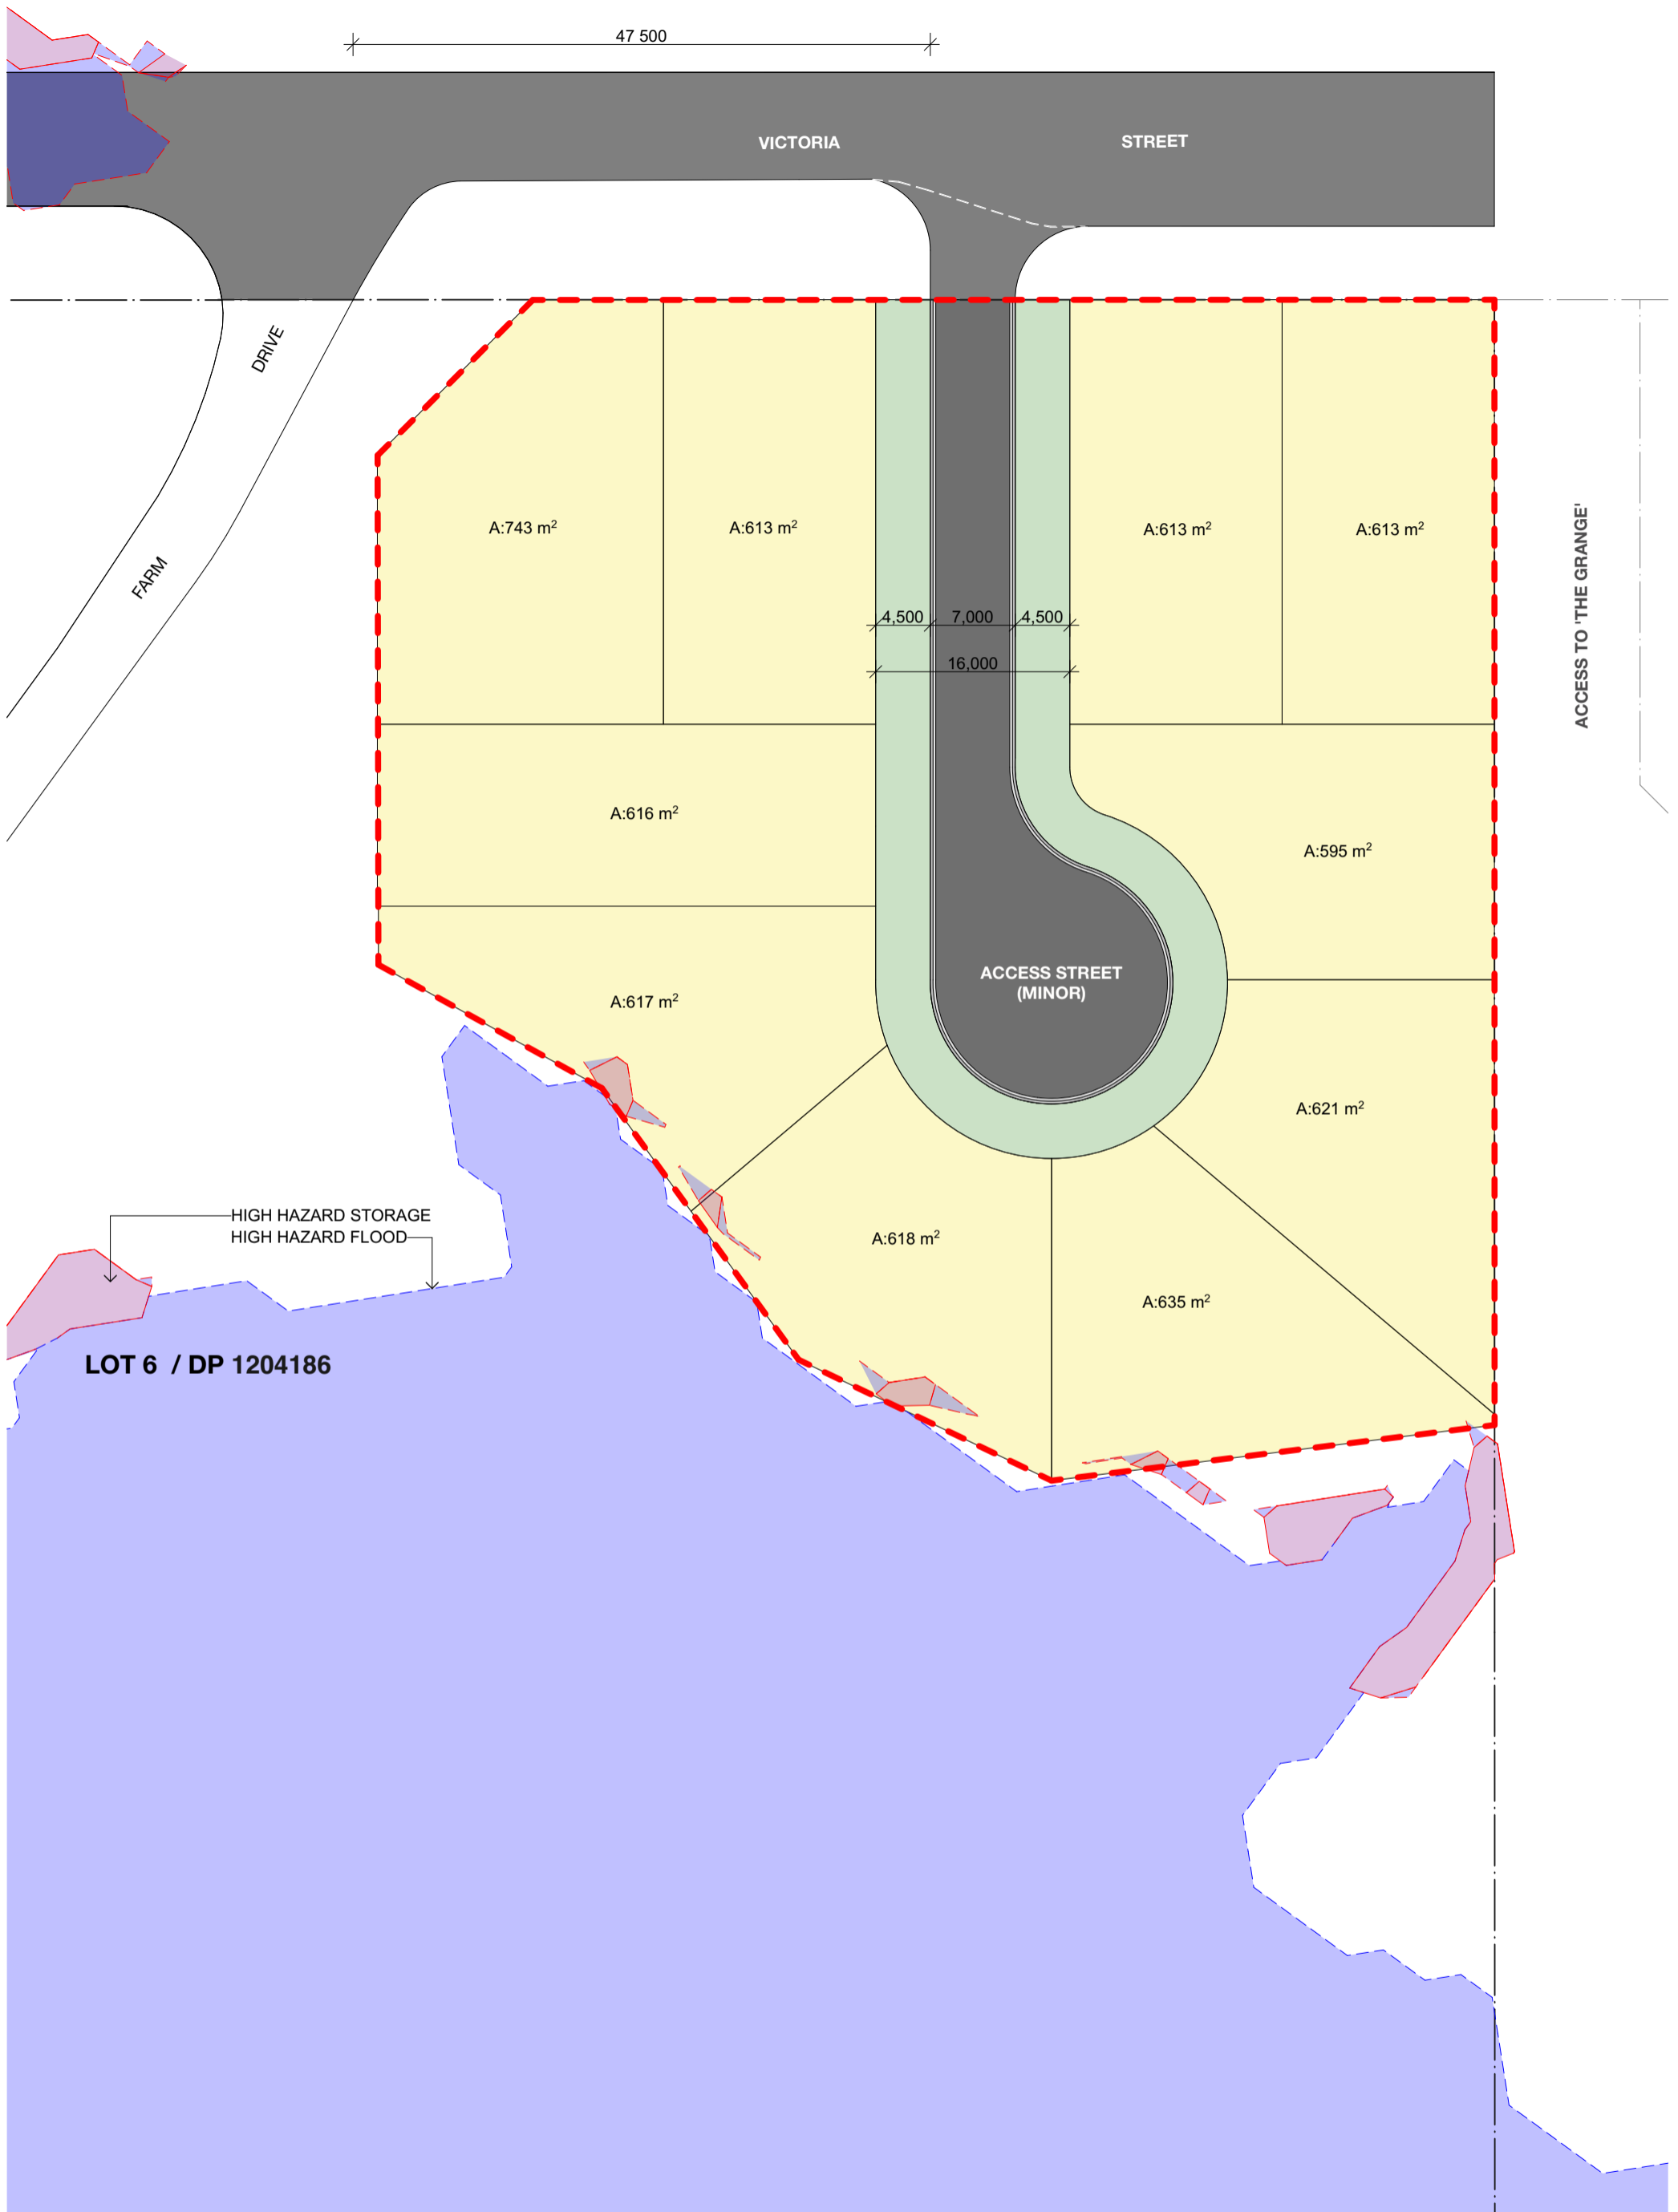

Saturday Studio

Suite 6, 36 East Esplanade
 MANLY NSW 2095
 PO BOX 1171
 MANLY NSW 2095
 T + 61 2 9212 5322
 nick@saturdaystudio.com.au

SATURDAY STUDIO PTY LTD
 ABN 85 107 769 022
 Urban Design | Architecture
 NOMINATED ARCHITECT: NICOLAS KARL RICHTER
 NSWARB REGISTRATION NO# 6676



Member
 Australian
 Institute of
 Architects



NOTE
 Notify any errors, discrepancies or omissions to the architect. Refer to written dimensions only. Do not scale drawings. Drawings shall not be used for construction purposes until issued for construction.
 All documents here within are subject to Australian Copyright Laws.



SCALE: 1:500
 PRINT SIZE: A3
 PRINT DATE: 26/11/19

PROJECT NO.
19051

CLIENT: MBARK PTY LTD
**10 VICTORIA STREET,
 BERRY**

DRAWING TITLE:
**CONCEPTUAL RESIDENTIAL
 SUBDIVISION
 SITE PLAN**
 PROJECT NAME:
**RESIDENTIAL
 PLANNING PROPOSAL
 BERRY**

ISSUE:
PP
 DRAWING NO.
100:02
 REVISION NO.
A