

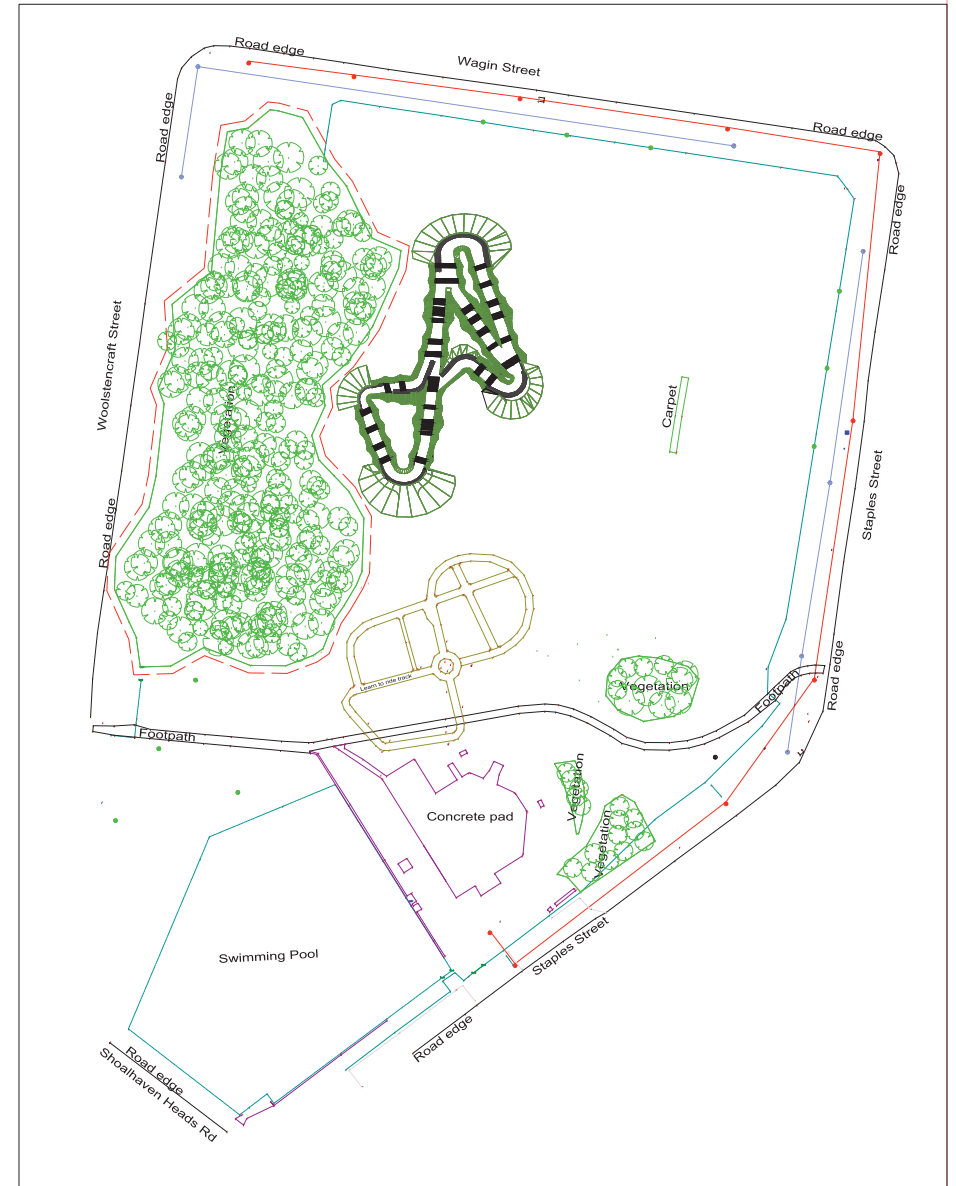


LAYOUT PLAN
SCALE 1:200

NOTE:
LOCATION OF SERVICES TO BE CONFIRMED PRIOR TO COMMENCEMENT OF CONSTRUCTION CONTACT "DIAL BEFORE YOU DIG" PHONE 1100
LOCATE OVERHEAD POWER LINES ON SITE PRIOR TO WORKS

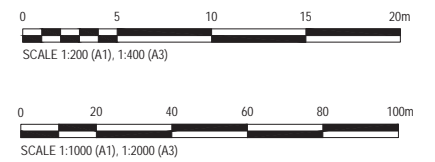

LOCATION AND KEY PLAN
SCALE 1:1000

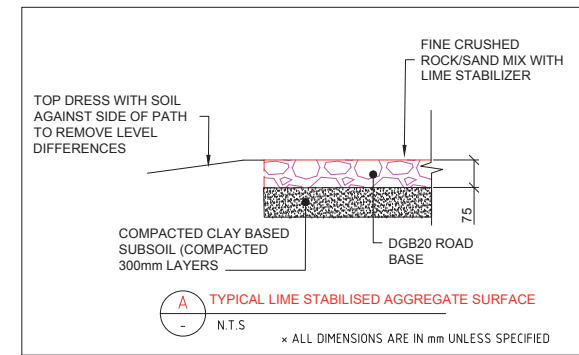


Rev.	Date	Description	Des.	Drawn	Appd.
2	14/4/2018	AMMEND TRACK SURFACE AND ELEVATIONS		CAP	RL
1	13/01/2018	FOR INFORMATION		CAP	RL

Drawn	CAP	Date	14/4/2018
Checked	RL	Date	14/4/2018
Approved		Date	
RL		Date	14/4/2018


Client **SHOALHAVEN HEADS PUMP TRACK COMMITTEE**
Project **SHOALHAVEN HEADS PUMP TRACK**
JERRY BAILEY OVAL
Title **LOCATION AND LAYOUT PLAN**

Status **FOR INFORMATION ONLY**
NOT TO BE USED FOR CONSTRUCTION PURPOSES
AHD Scale **1:200** Size **1:500** **A1**
Drawing Number **D 00012018** Revision **2**

CENTRE LINE 1

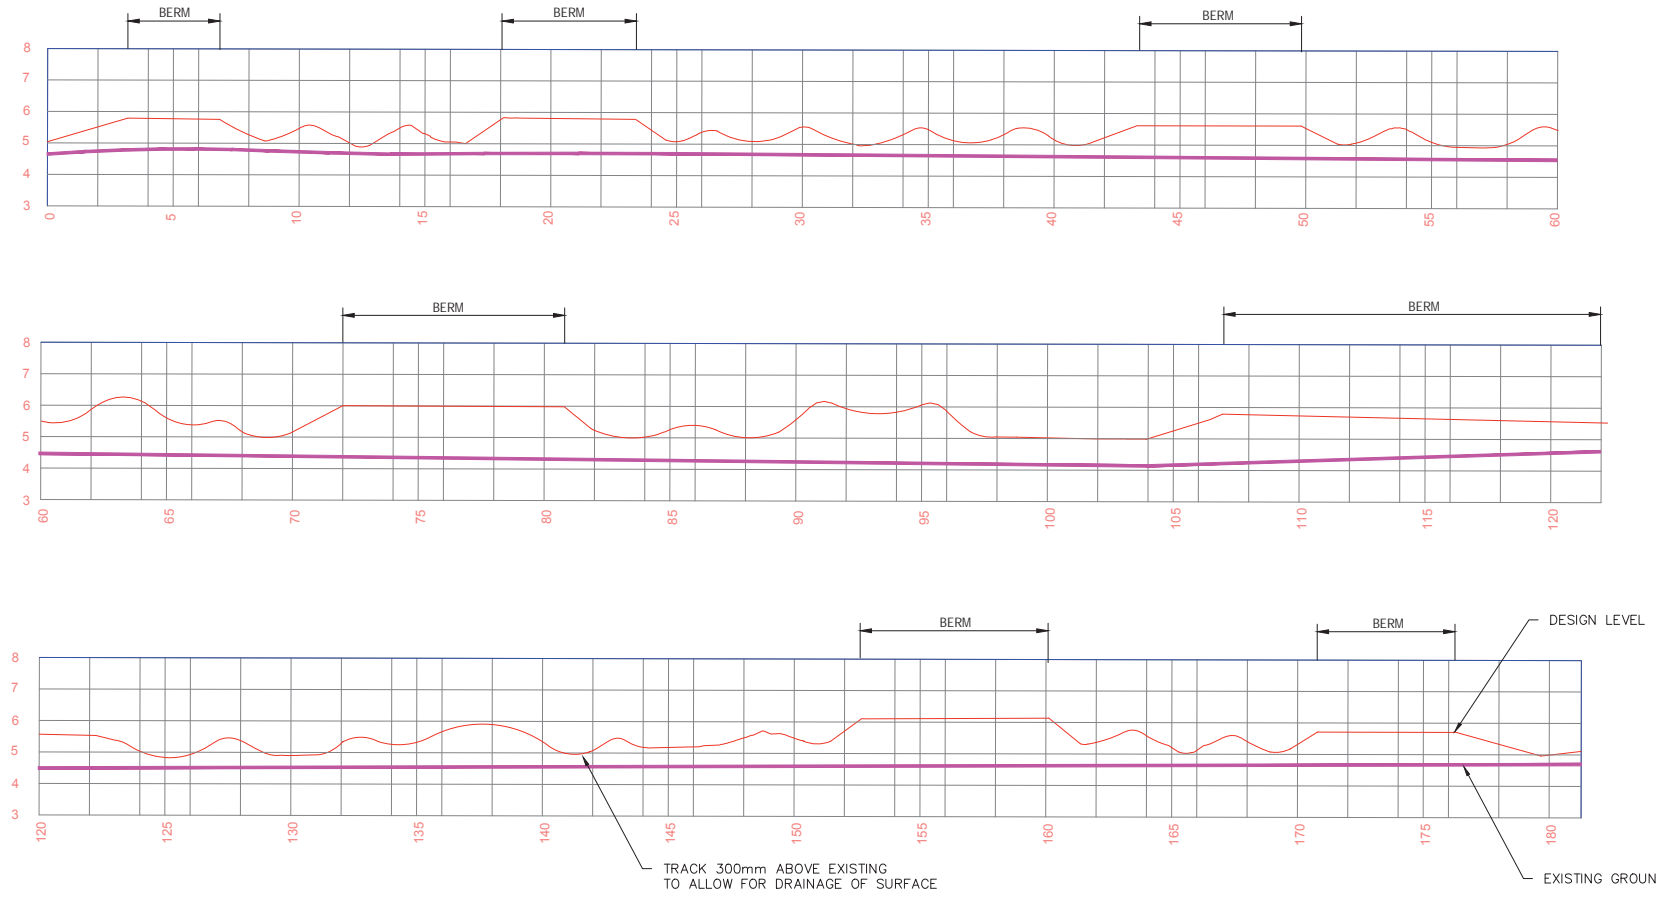

CENTRE LINE 2

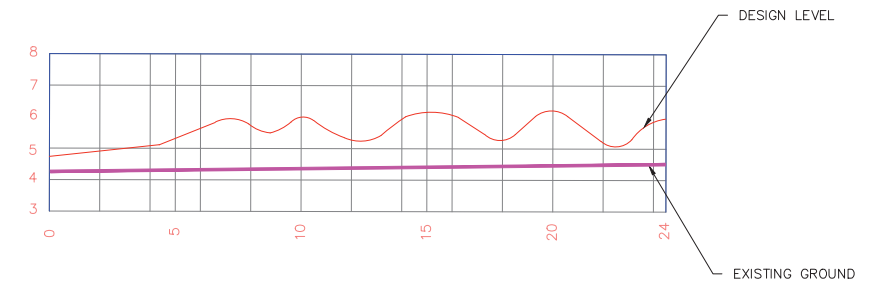

Rev.	Date	Description	Des.	Drawn	Appd.
2	14/4/2018	AMMEND TRACK SURFACE AND ELEVATIONS		CAP	RL
1	13/01/2018	FOR INFORMATION		CAP	RL

Client	SHOALHAVEN HEADS PUMP TRACK COMMITTEE		
Project	SHOALHAVEN HEADS PUMP TRACK JERRY BAILEY OVAL		
Status	FOR INFORMATION ONLY NOT TO BE USED FOR CONSTRUCTION PURPOSES		
Drawn	CAP	Date	14/4/18
Checked	RL	Date	14/4/2018
Approved	RL	Date	14/4/2018
Title	LONG SECTION PLAN		
AHD	Scale	1:200	1:500
Drawing Number	D 00012018		Revision
			2