


## Design Changes Matrix

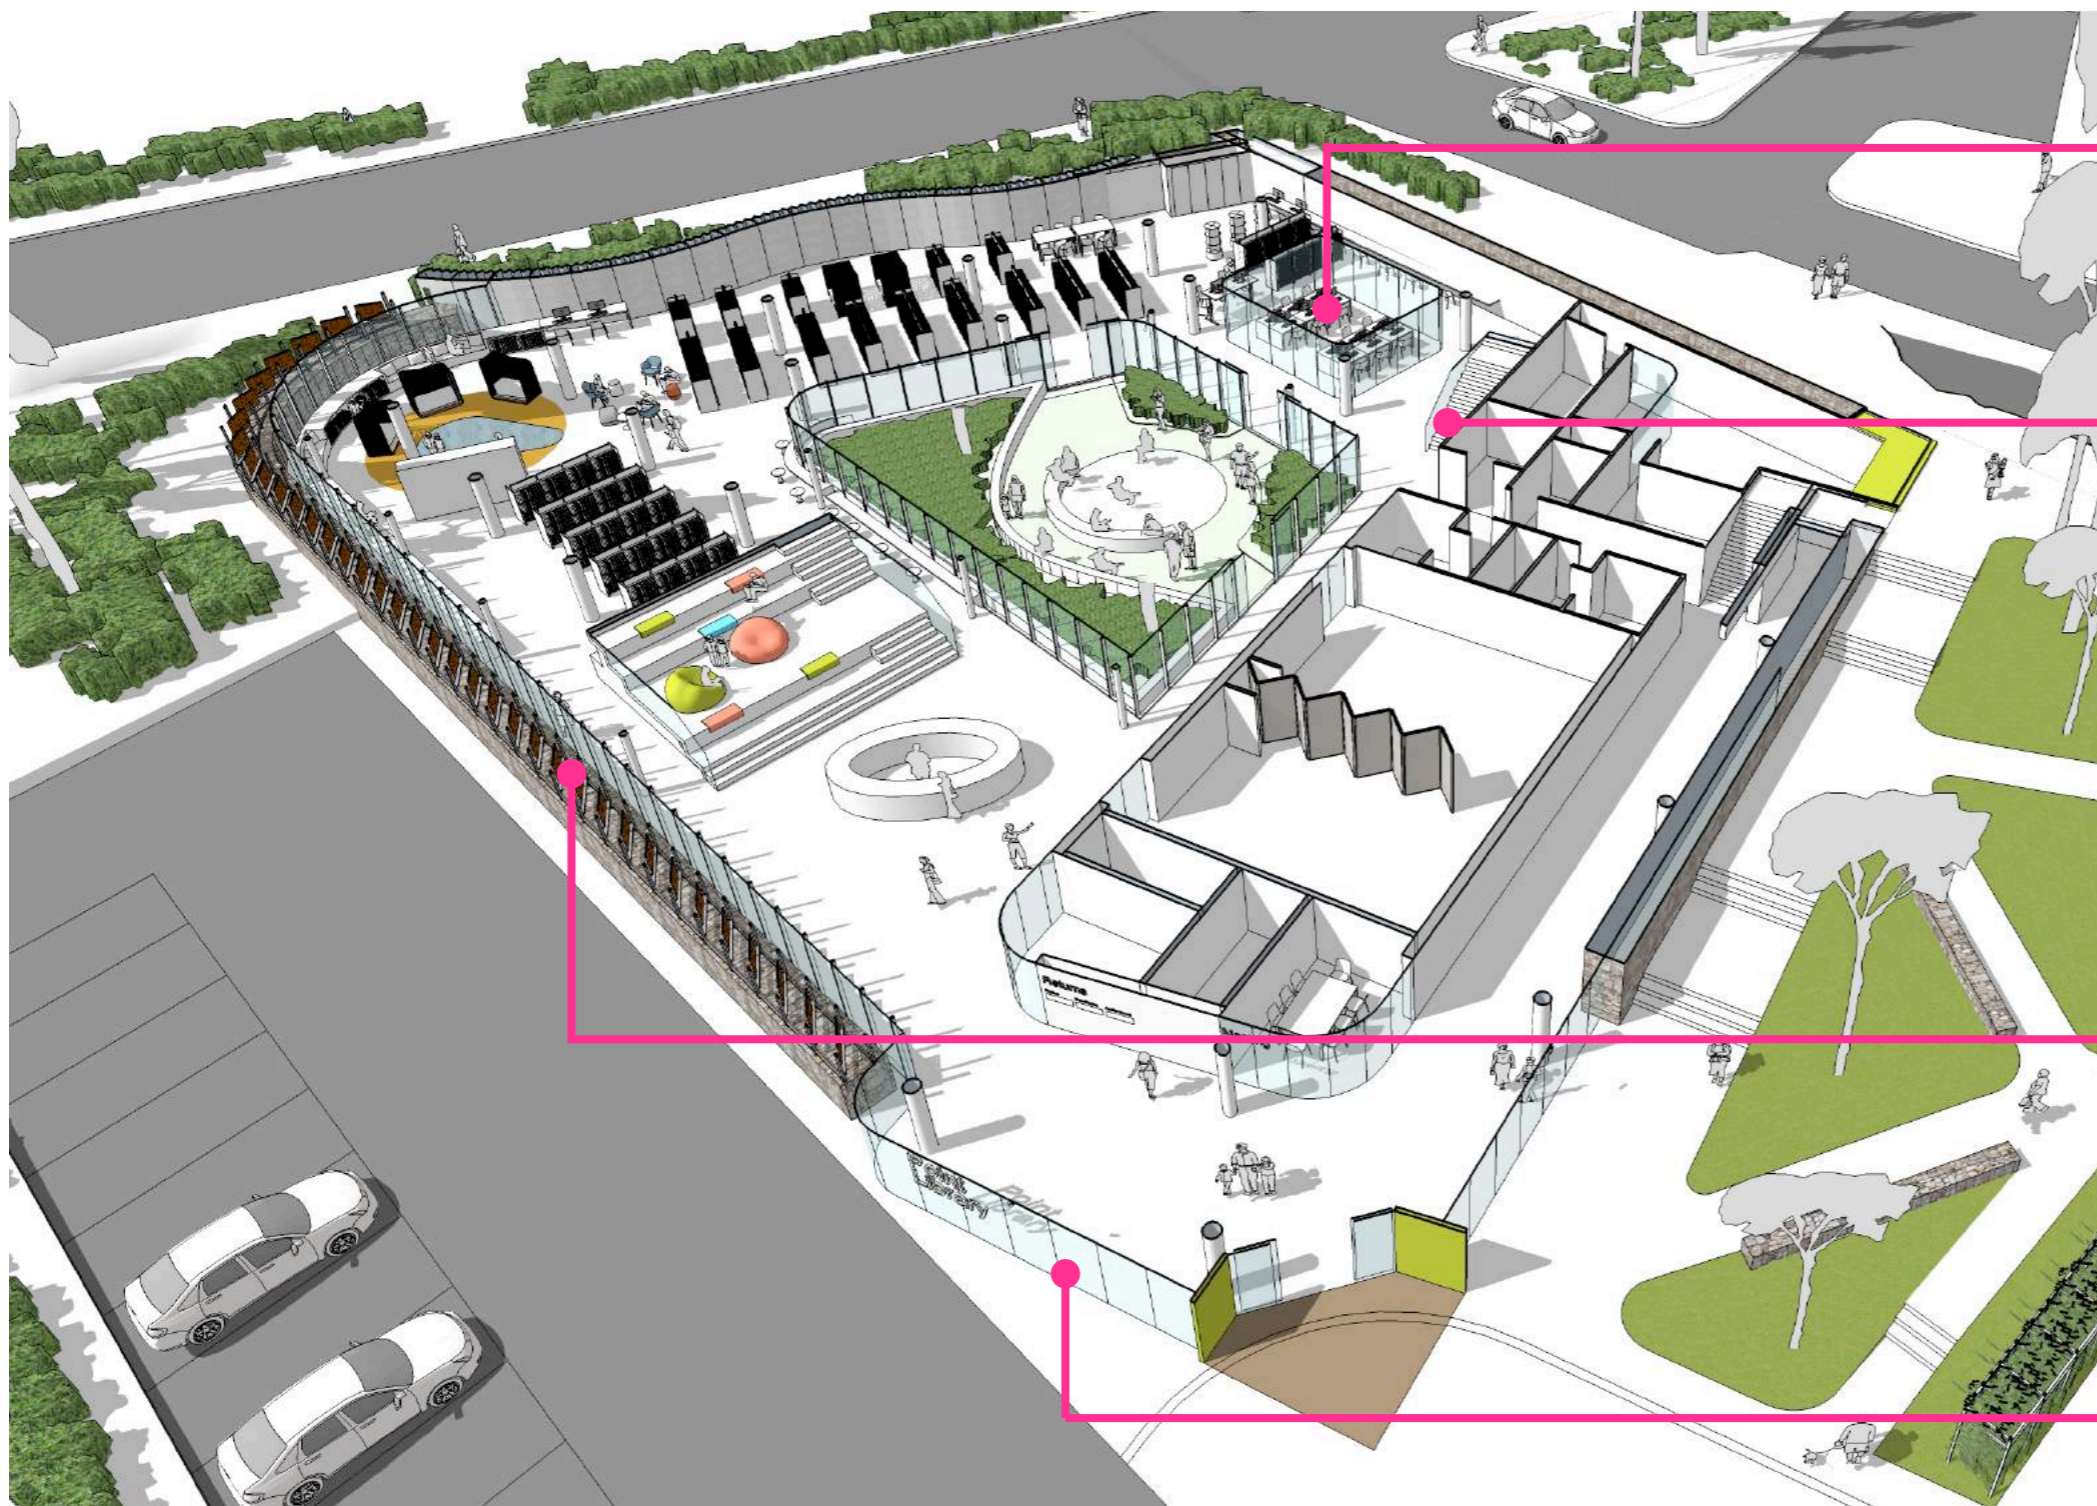

### Changes:

Research Room relocated to make way for new location of Stairwell in the Community Presentation Documents & PreDA Documents

### Changes:

Stairwell relocated to assist with mechanical reticulation in the Community Presentation Documents & PreDA Documents.

### Changes:


Breakup of the sunshade modified in coordination with graphics strategy for artwork in the Community Presentation Documents & PreDA Documents

### Changes:

A solid precast wall incorporated to reduce heat gain in the Community Presentation Documents & PreDA Documents.

This is the Ground Floor presented to Councillor on 25th Feb 2021

## Design Changes Matrix

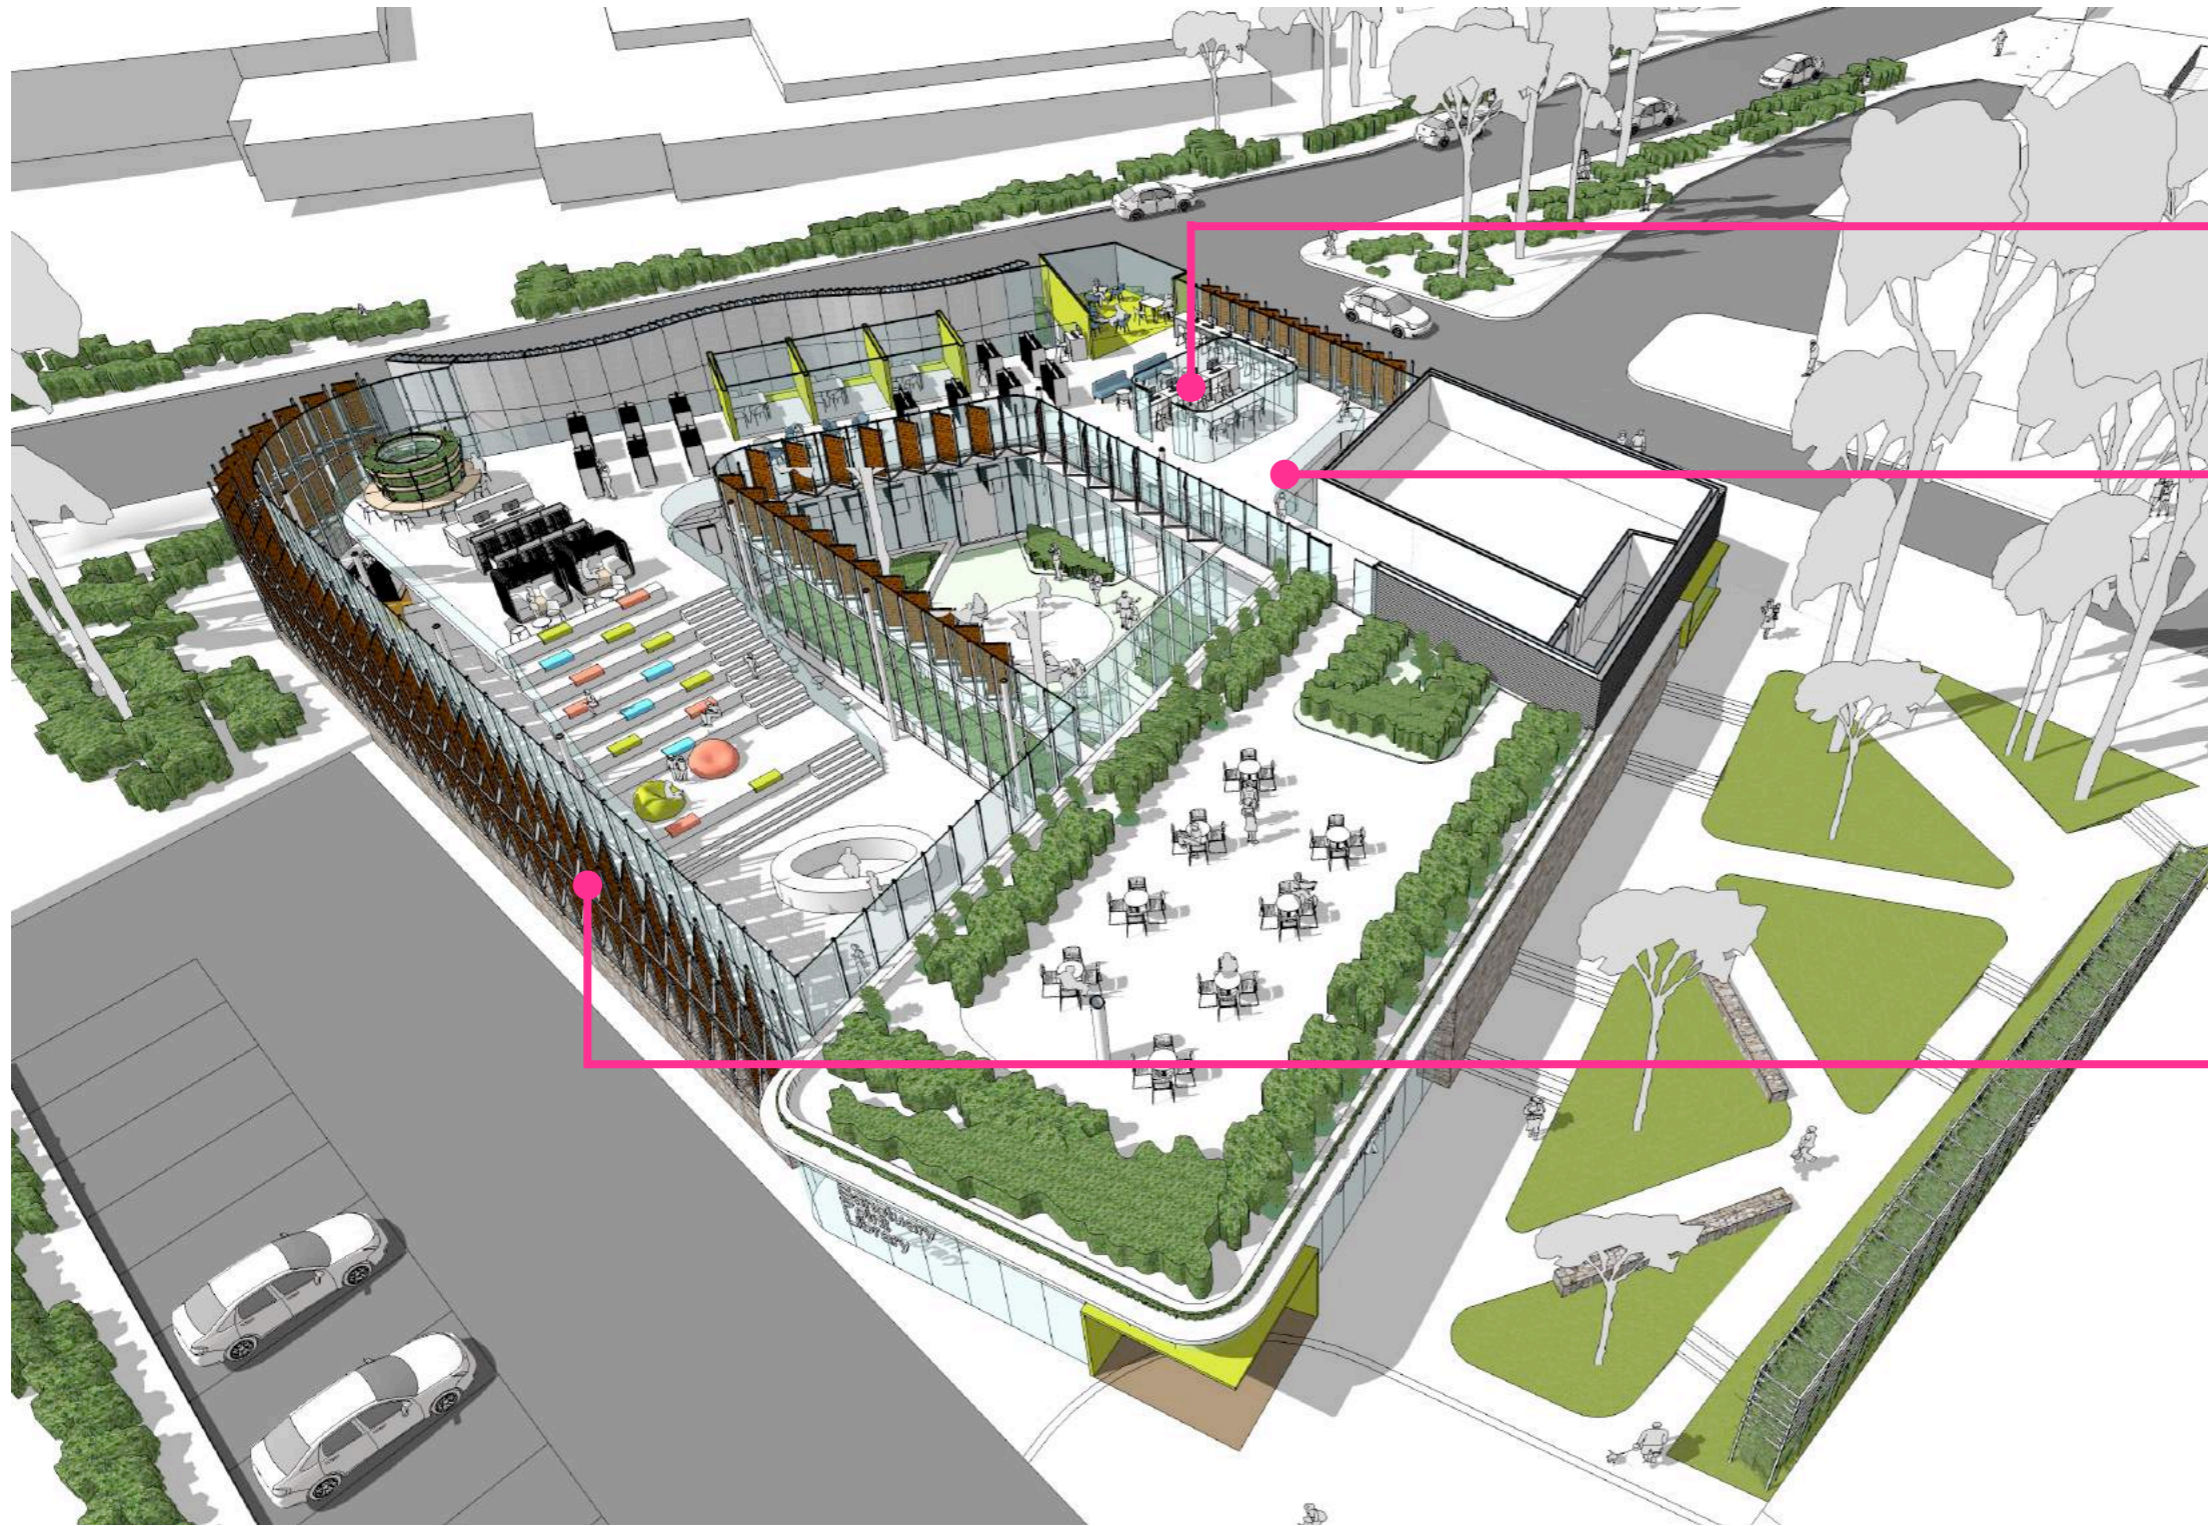

### Changes:

Research Room relocated to make way for new location of Stairwell in the Community Presentation Documents & PreDA Documents

### Changes:


Stairwell relocated to assist with mechanical reticulation in the Community Presentation Documents & PreDA Documents.

### Changes:

Breakup of the sunshade modified in coordination with graphics strategy for artwork in the Community Presentation Documents & PreDA Documents

This is the Upper Floor presented to Councillor on 25th Feb 2021

## Design Changes Matrix

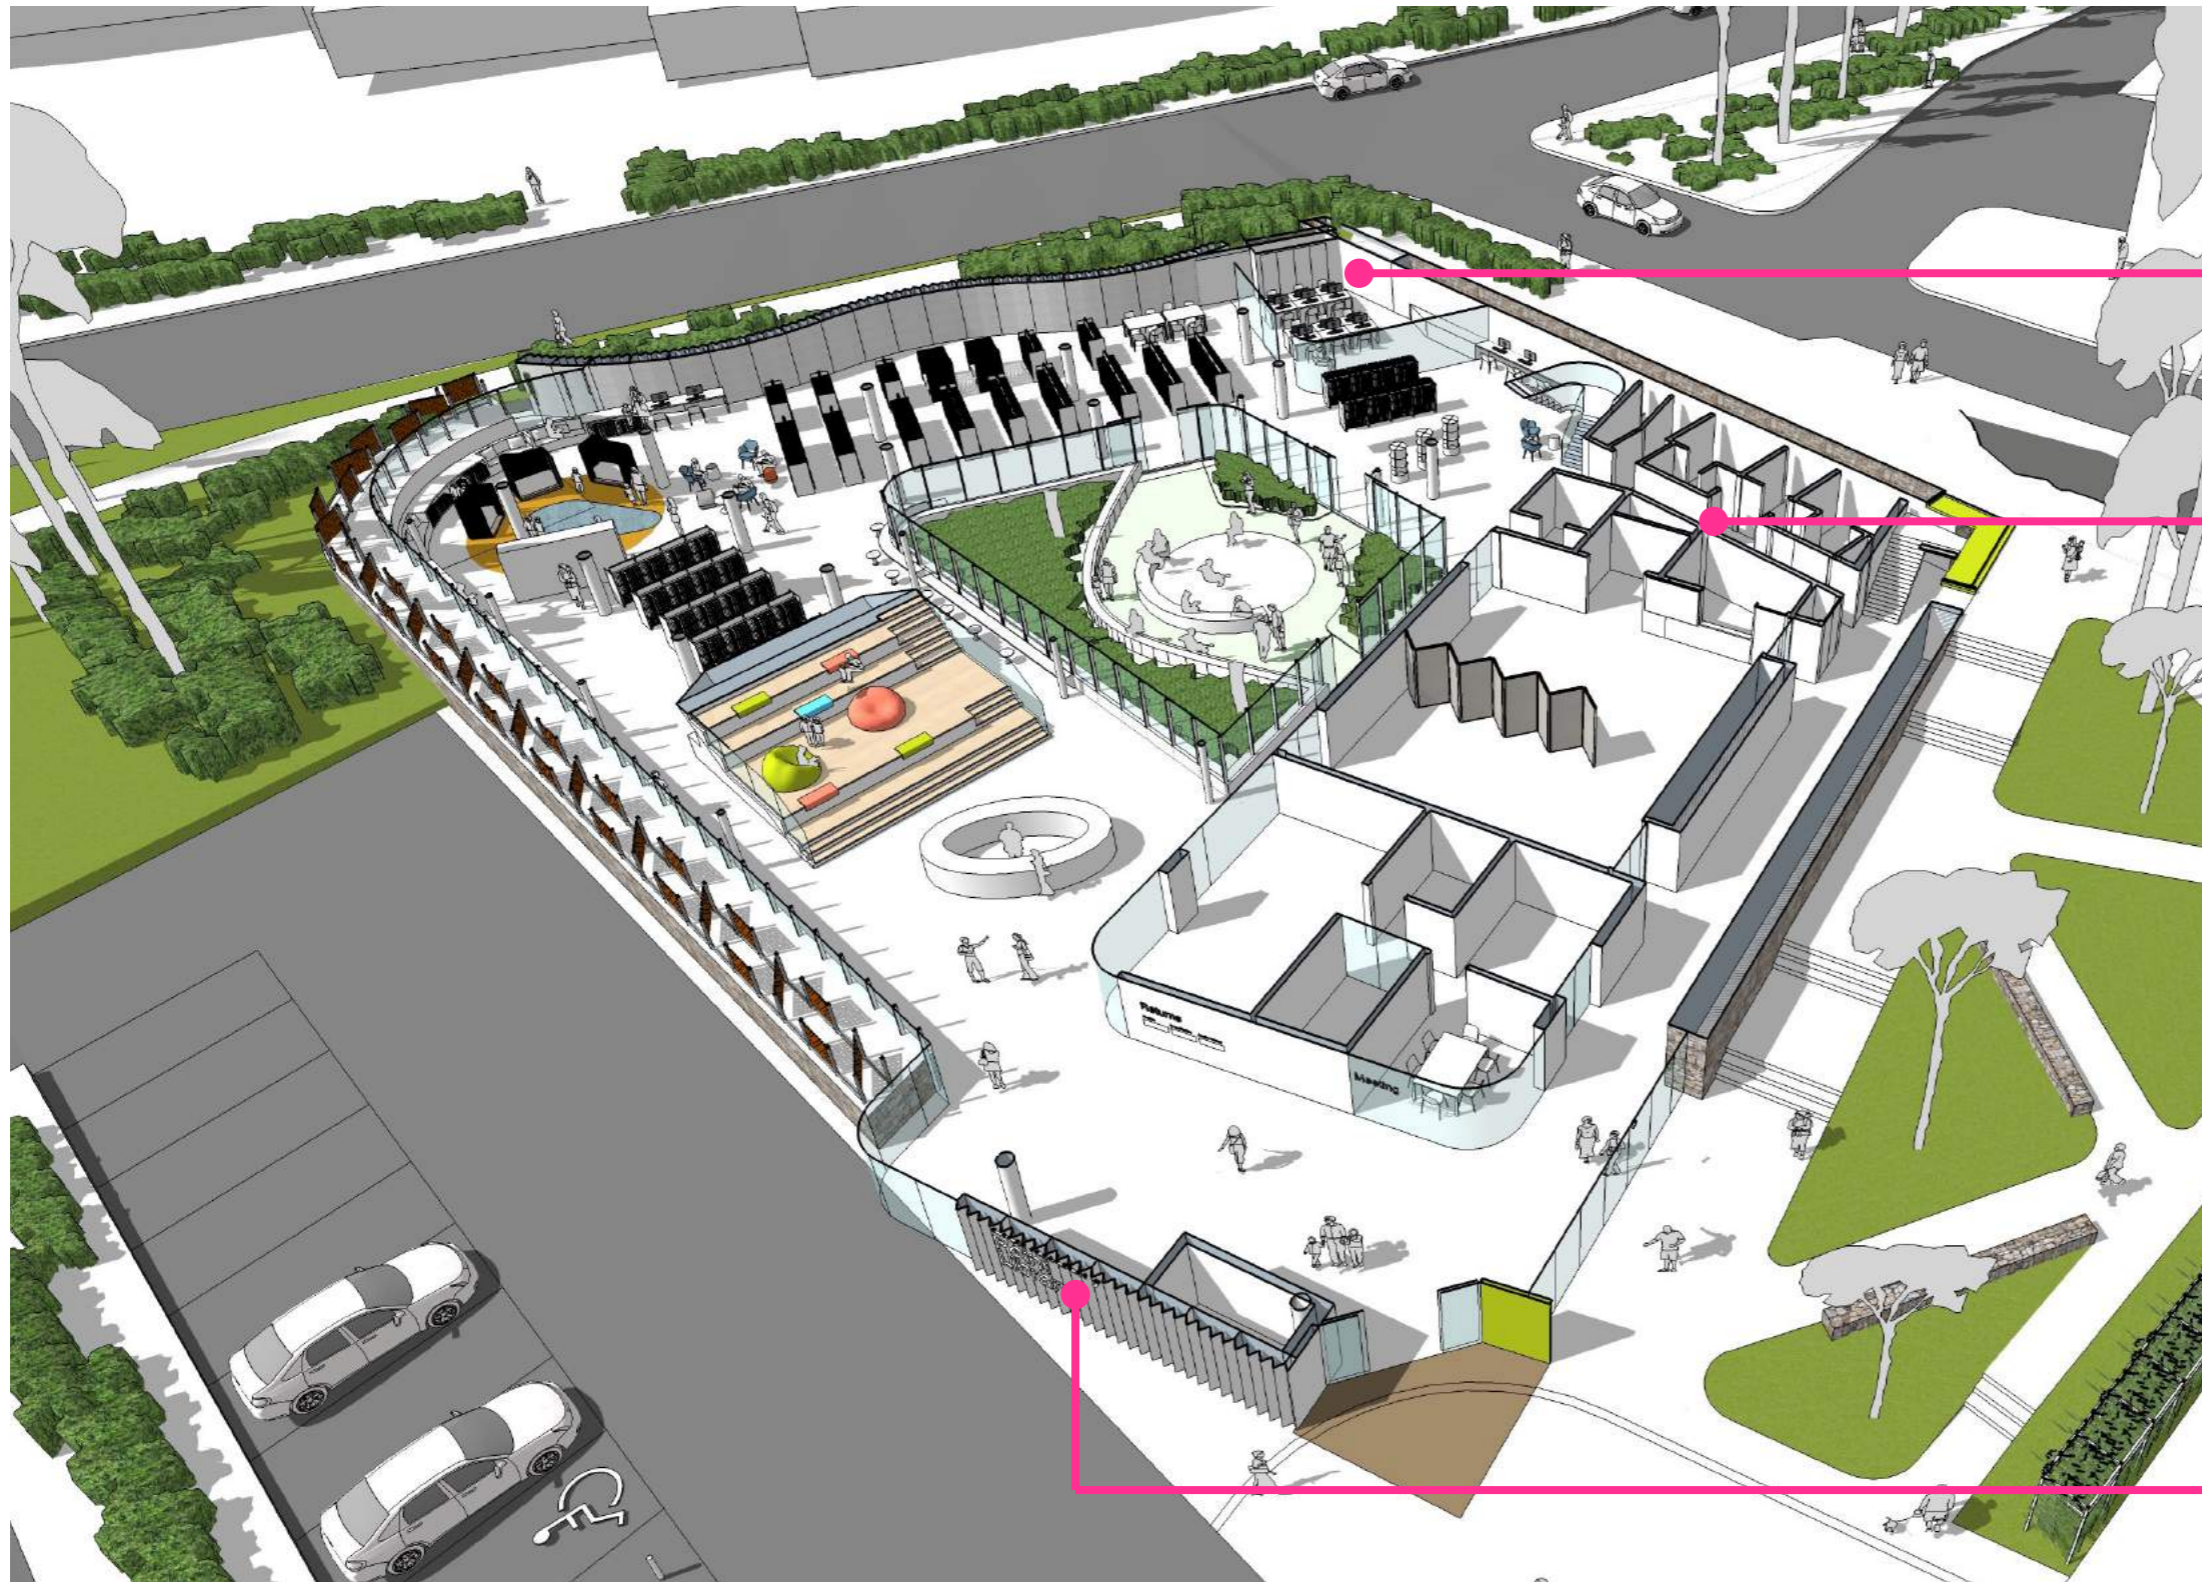

Changes:

Technology Room relocated to north east corner

Changes:


Corridor & lift relocated

Changes:

A solid precast wall incorporated

This is the Ground Floor presented to Community Presentation Day on 13 & 20 April 2021 and Pre DA

## Design Changes Matrix

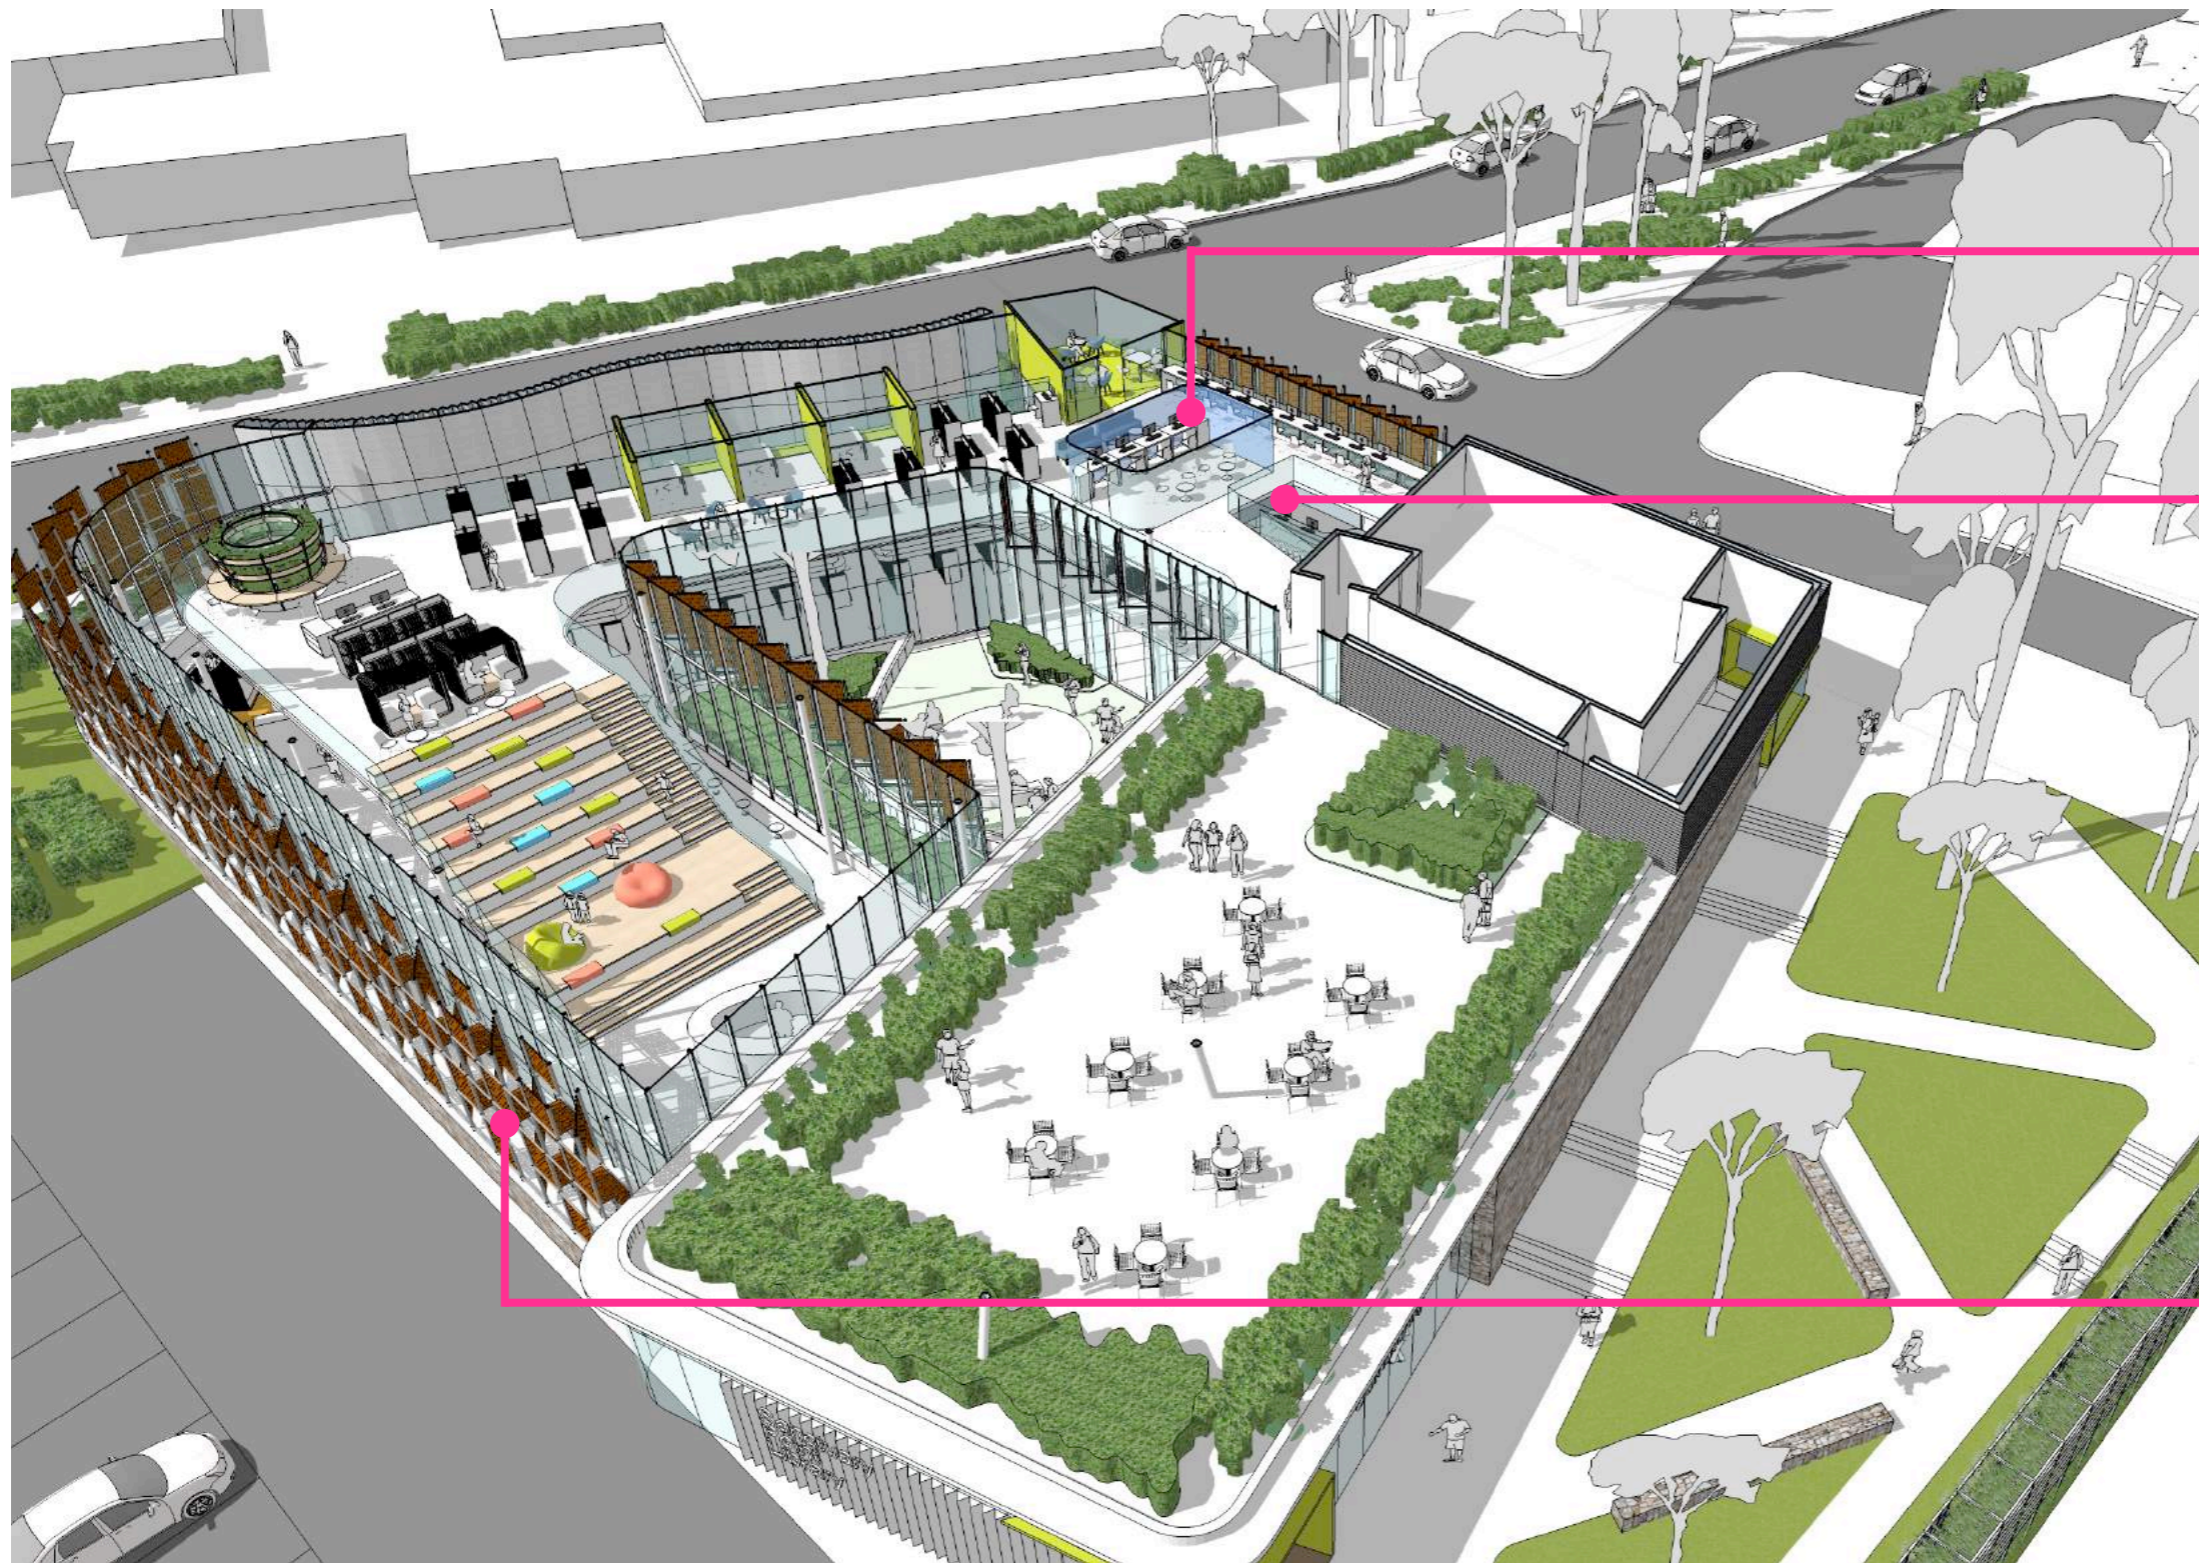

### Changes:

Research Room relocated to make way for new location of Stairwell in the Community Presentation Documents & PreDA Documents

### Changes:


Stairwell relocated to assist with mechanical reticulation in the Community Presentation Documents & PreDA Documents.

### Changes:

Breakup of the sunshade modified in coordination with graphics strategy for artwork in the Community Presentation Documents & PreDA Documents

This is the Upper Floor presented to to Community Presentation Day on 13 & 20 April 2021 and Pre DA

## Design Changes Matrix

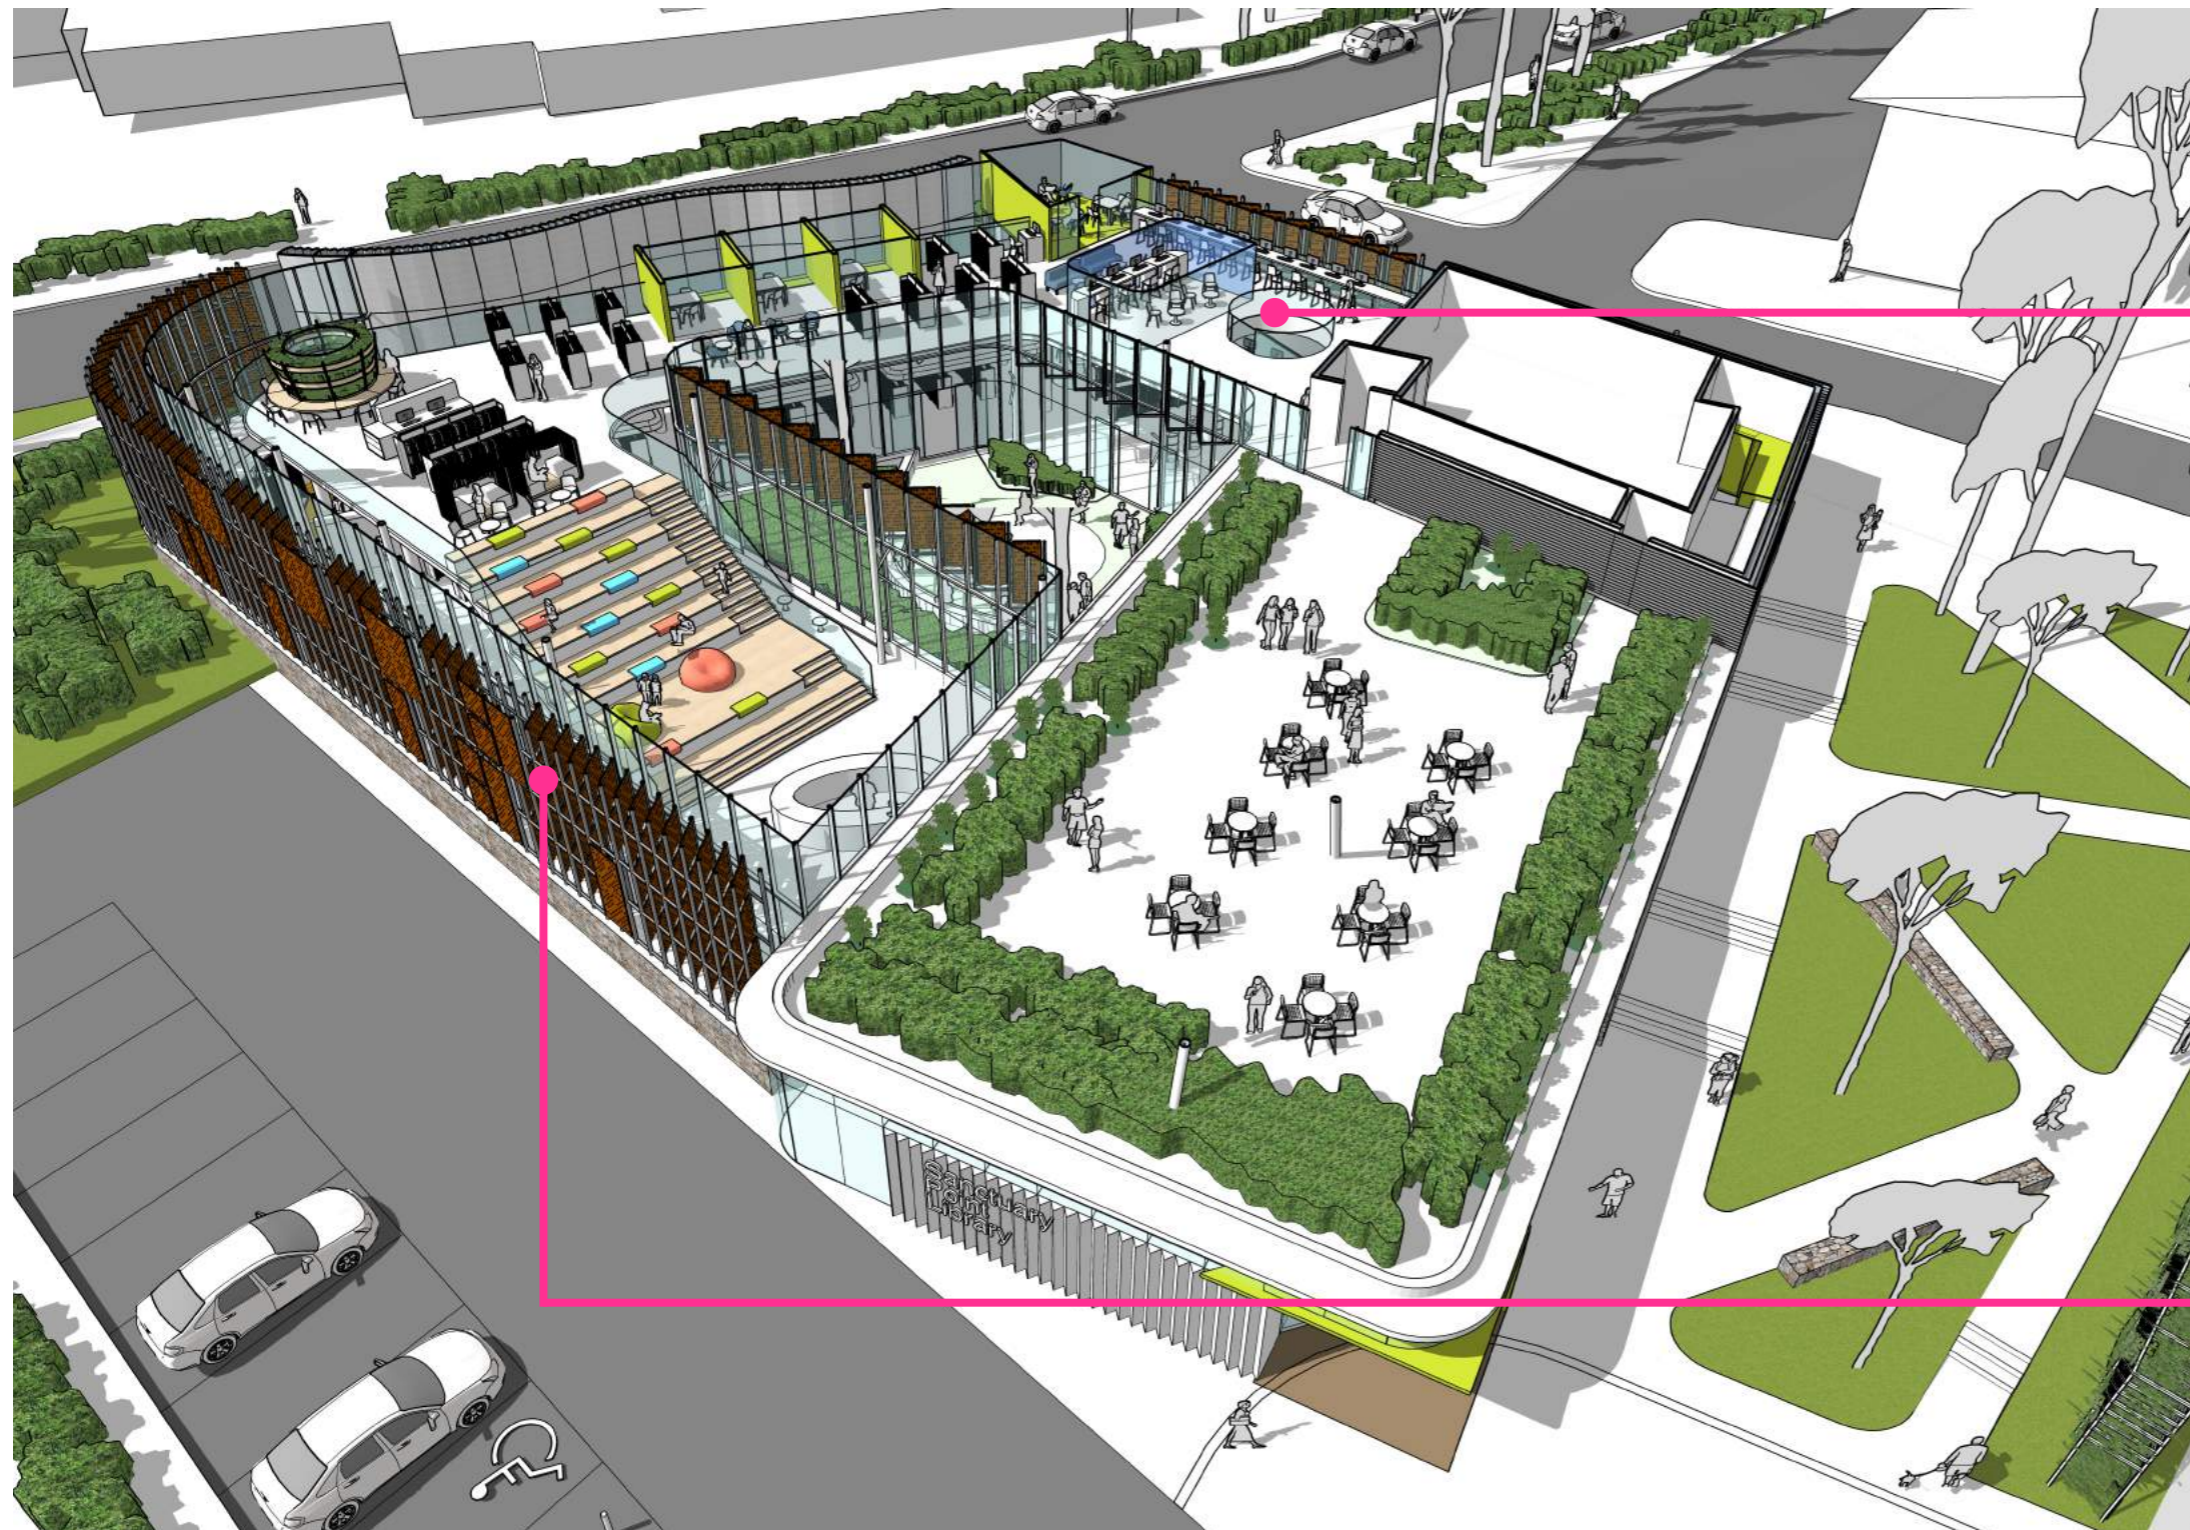

### Changes:

Shape of stairwell changed to assist with mechanical reticulation in the PreDA Documents and Current Design

### Changes:

Breakup of the sunshade modified in coordination with graphics strategy for artwork in the Current Design

This is the Upper Floor, West Facade Sunshade and Solid wall to Main Foyer of the Current design

## Design Changes Matrix



### Changes:


A solid precast wall incorporated to reduce heat gain or heat loss in the Community Presentation Documents & PreDA

### Changes:

Breakup of the sunshade modified in coordination with graphics strategy for artwork in the Community Presentation Documents & PreDA Documents

This is the West Facade & Sunshade presented to Councillor on 25th Feb 2021

## Design Changes Matrix

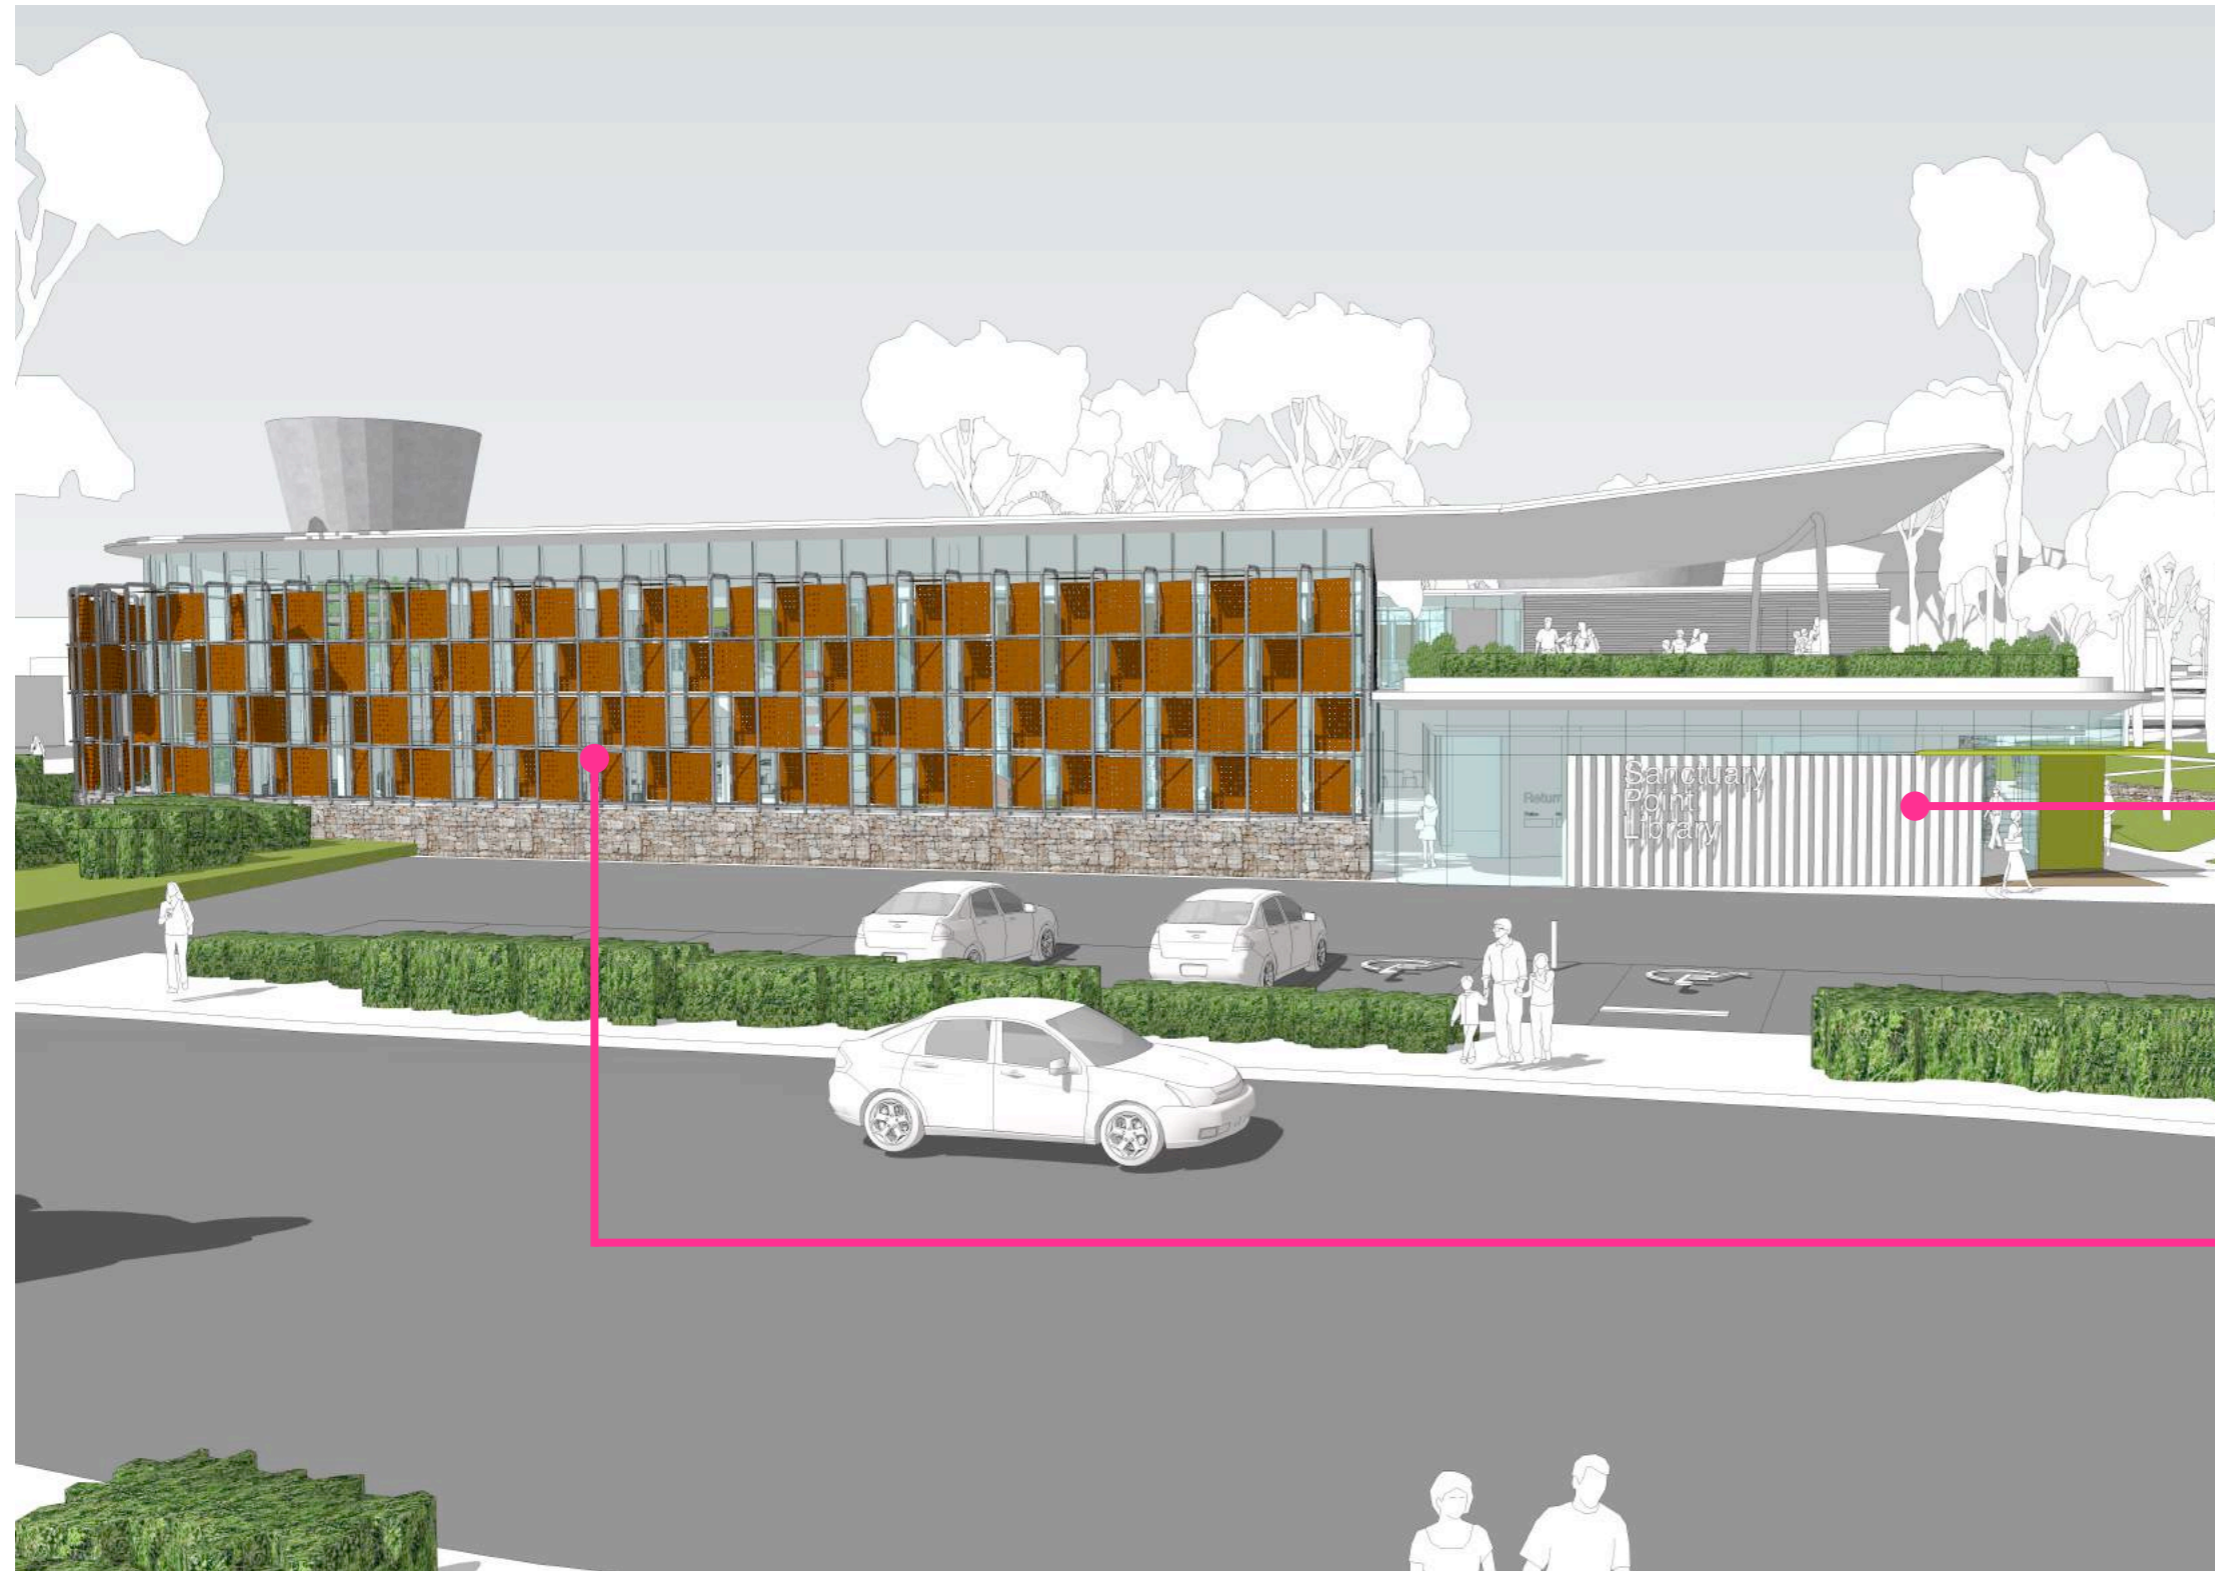

### Changes:

A solid precast wall incorporated to reduce heat gain in the Community Presentation Documents & PreDA Documents

### Changes:

Breakup of the sunshade modified in coordination with graphics strategy for artwork in the Community Presentation Documents & PreDA Documents

This is the West Facade & Sunshade presented to Community Presentation Days on 13 & 20 April 2021

Design Changes Matrix



Changes:

A solid precast wall incorporated to reduce heat gain in the Community Presentation Documents & PreDA Documents

Changes:

Breakup of the sunshade modified in coordination with graphics strategy for artwork in the Community Presentation Documents & PreDA Documents

This is the West Facade & Sunshade presented to PCG for Incorporation of Aboriginal Artwork on 6 May 2021