


DESIGNED:	SURVEYED: E. VENHUIZEN	AMENDMENTS	<p>CITY OF SHOALHAVEN Sussex Inlet - Thomson Street Sporting Complex Schematic Master Plan - Option 2 (As envisaged by SPIG)</p>	SCALE: 1:500 for A1 size plot, 1:1000 for A3 size plot Do not scale off drawings. Confirm all dimensions on site prior to start of construction.	DIRECTOR CITY SERVICES & OPERATIONS: DATE:
DRAWN: K. PITTS	FIELD BOOK: TRIMBLE S6	01 Removal of local playground, BMX track, seating, picnic areas and overflow carparking as requested by the Sussex Management Committee. 08/10/12		<p>Draft Copy Only</p> <p>- PLAN REFERENCE - 2181_34 (2)</p>	
CHECKED:	ORIGIN OF LEVELS: PM75813				
APPROVED:	DATUM: AHD				
DRAWING FILE: 2181_21.dwg	CIVILCAD FILE: THOMSONSTREETRESERVE.cad				



Shoalhaven City Council
Proposed Location of BMX track

Map Printed : Wednesday, 3 July 2013

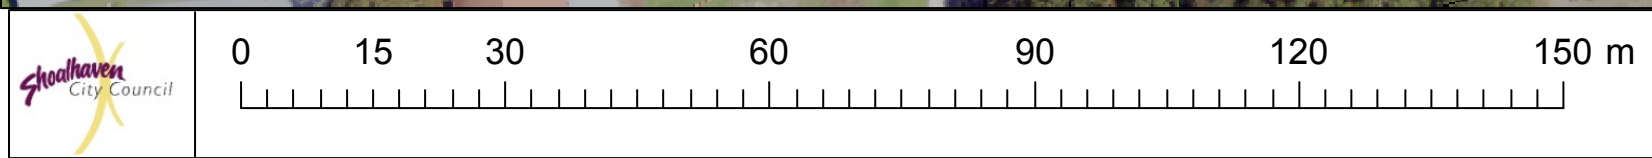