



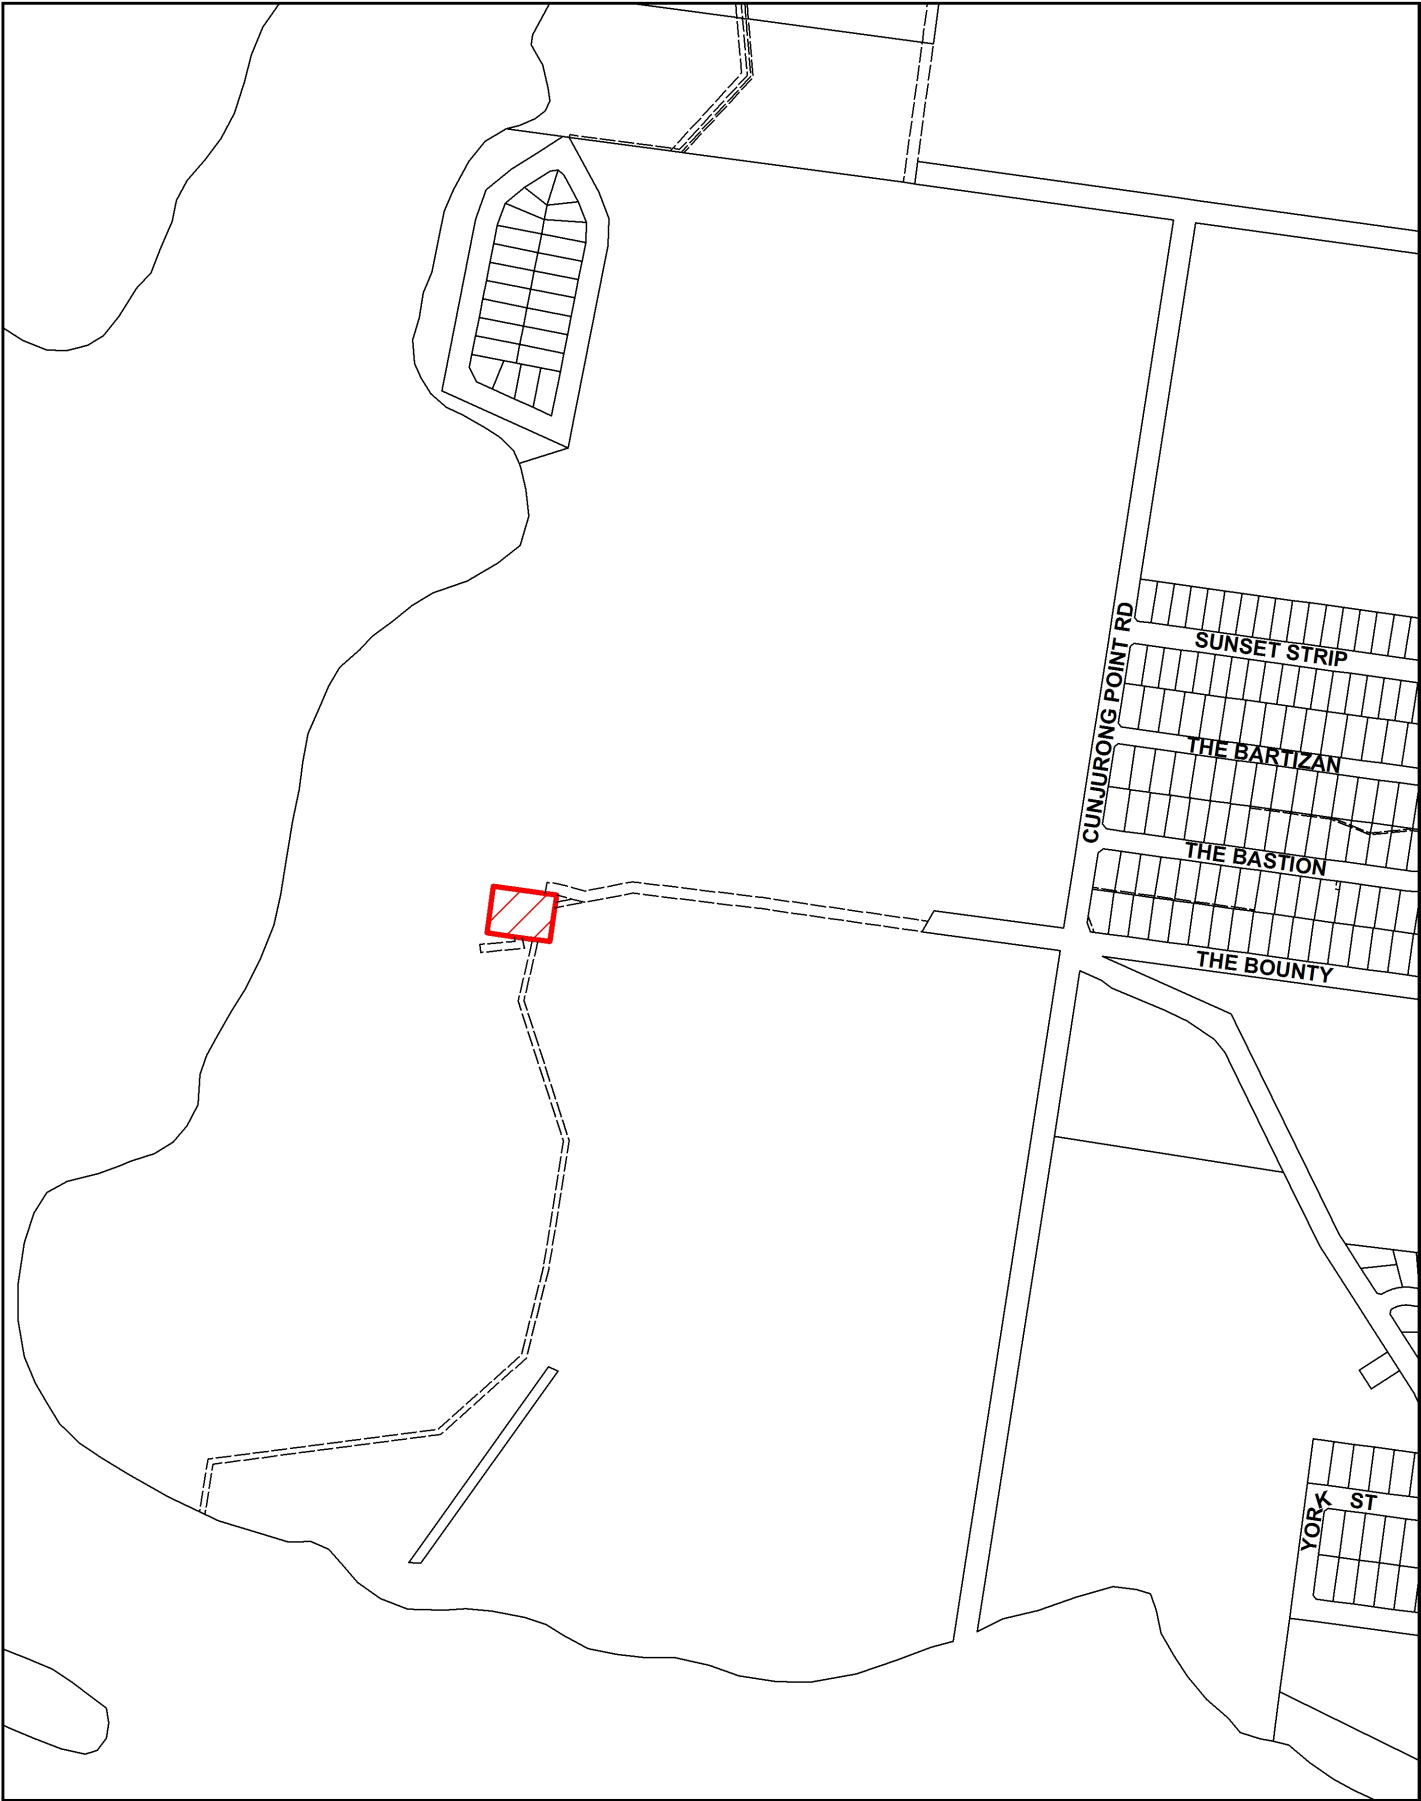

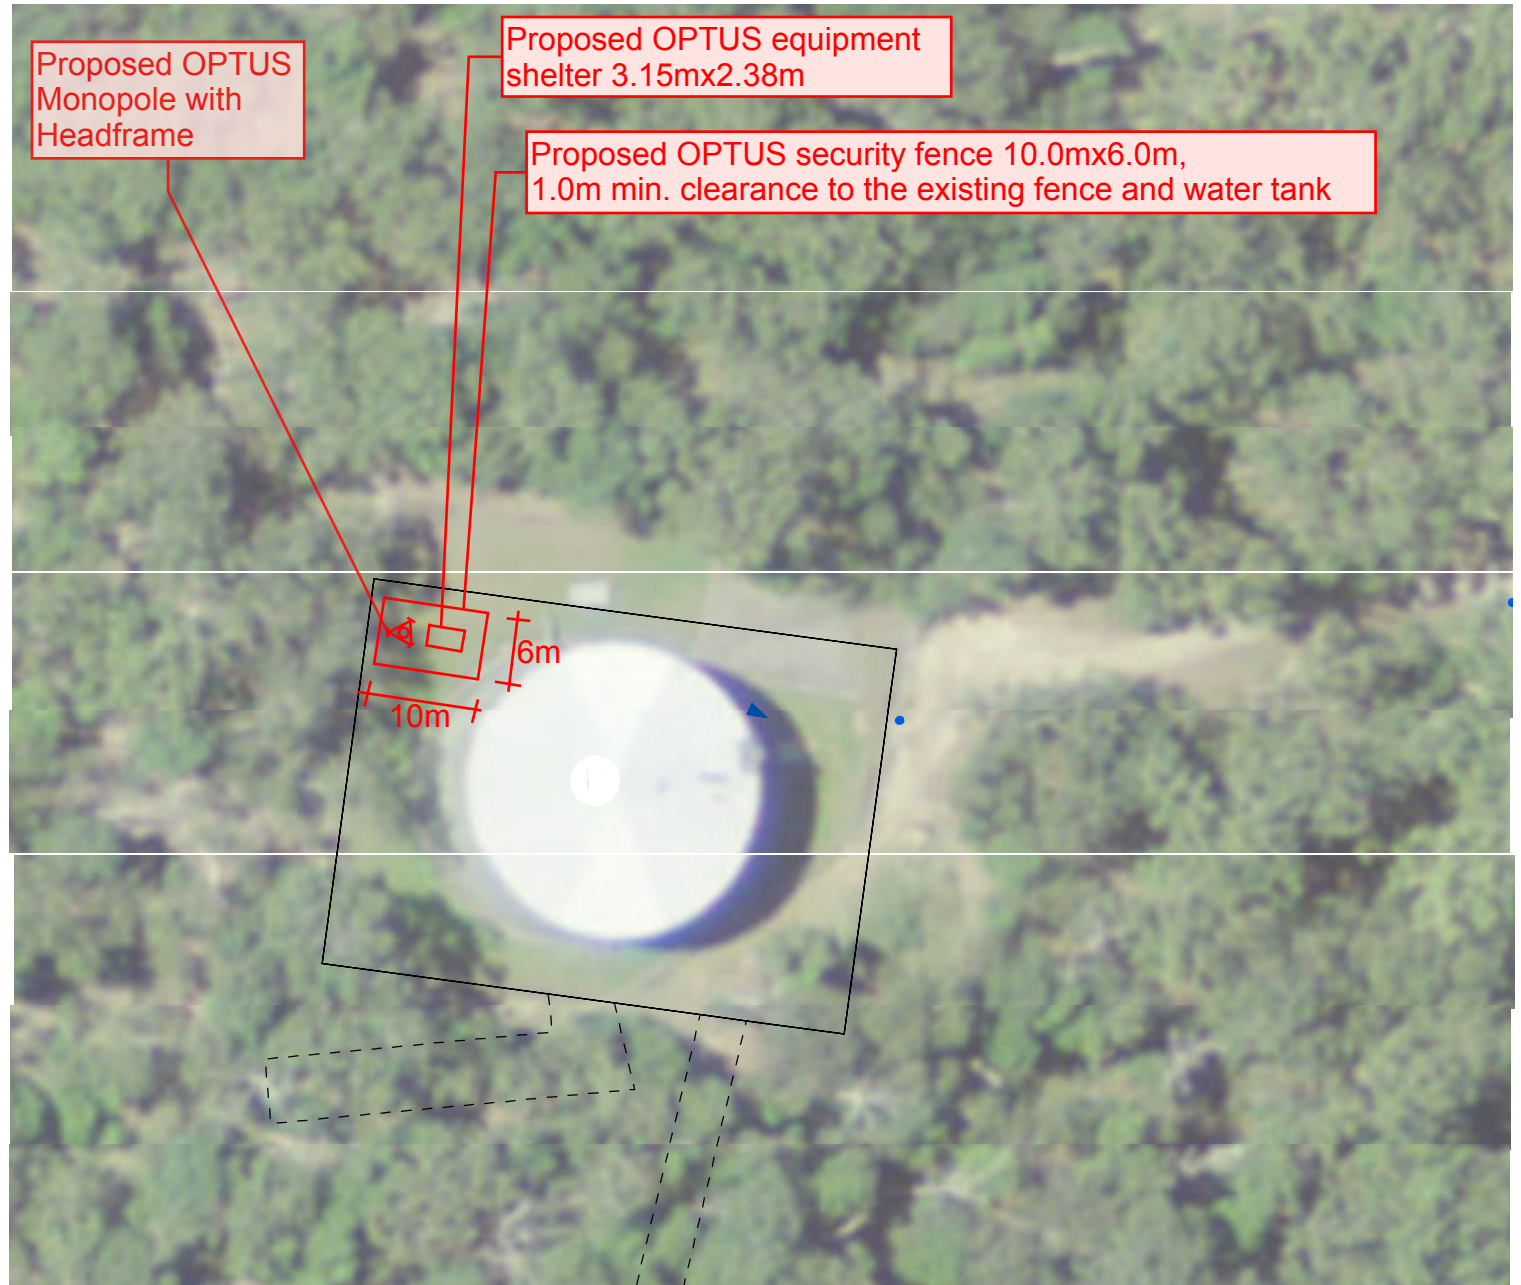




ATTACHMENT B – VODAFONE SOUTH NOWRA

NOTE:
DISTANCE OF ANTENNAS FROM TOWER SHALL NOT BE SCALED

NOTES:
ALL AZIMUTHS ARE IN DEGREES RELATIVE TO WSA NORTH.
PROPOSED POWER ROUTE AND INDICATIVELY SHOWN AND NOT AT DETAILED DESIGN STAGE.
PROPOSED EQUIPMENT SHELTER TO BE PAINTED IN PALE EUCALYPT.
ANTENNAS AND OTHER ANCILLARIES COLOUR MATCHED TO EXISTING WATER TOWER.

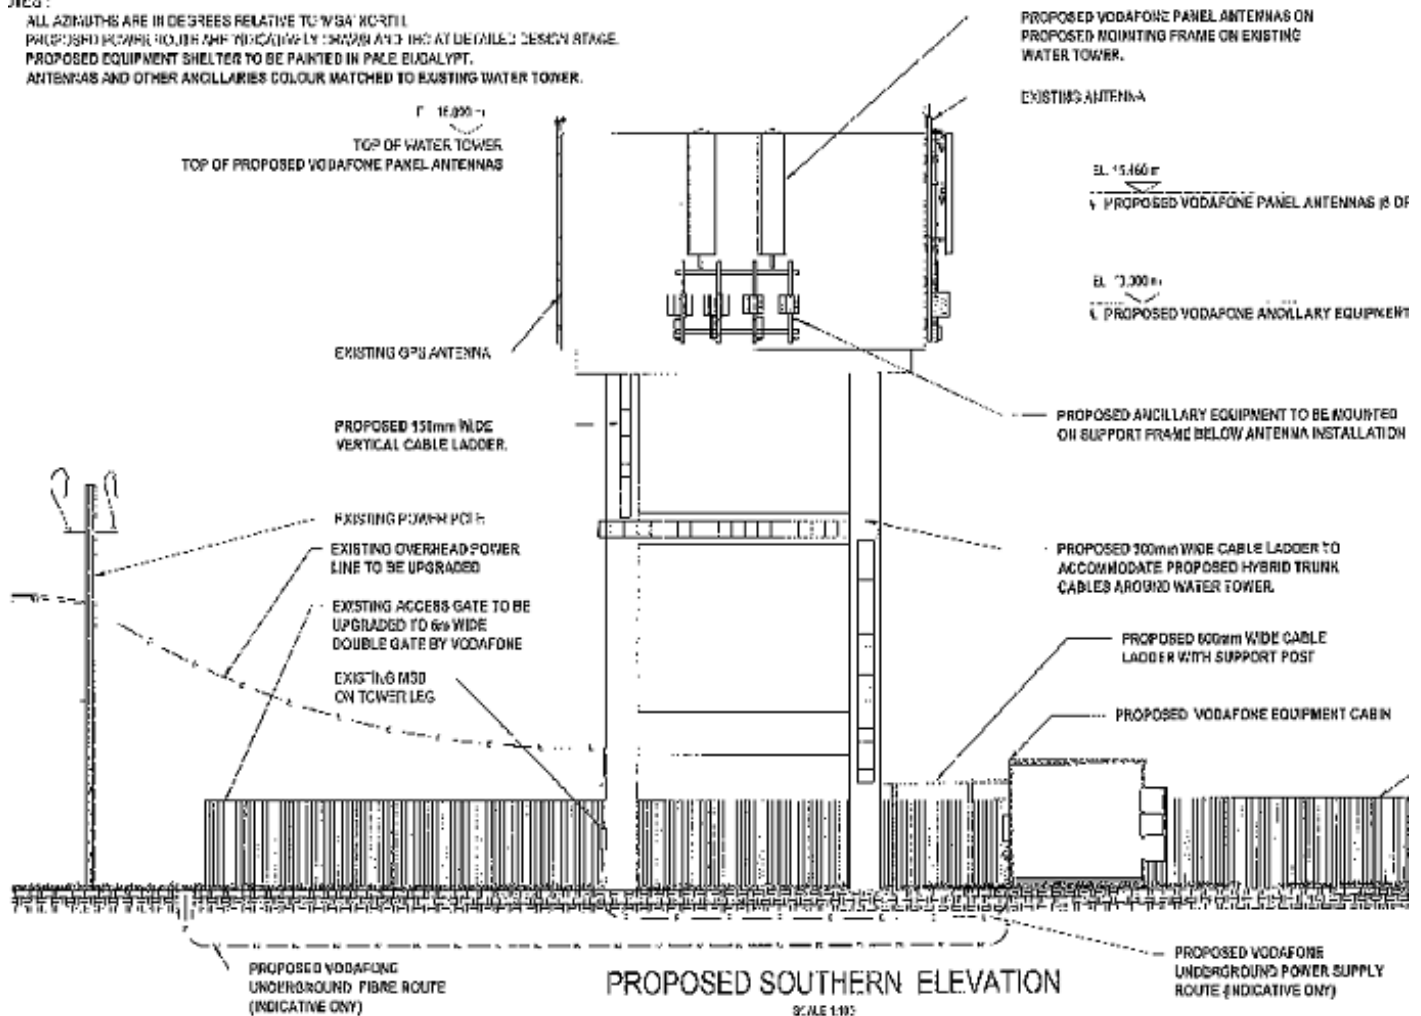

CLIENT: STRONG & TARRANT		PROJECT: VODAFONE		DATE: 12/08/16		DRAWN: J. D.		CHECKED: J. D.		DATE: 12/08/16		VODAFONE		EXPANDED JOINT VENTURE GREENFIELD		DF	
DESIGN: STRONG & TARRANT		PROJECT: VODAFONE		DATE: 12/08/16		DRAWN: J. D.		CHECKED: J. D.		DATE: 12/08/16		VODAFONE		EXPANDED JOINT VENTURE GREENFIELD		DF	
DESIGN: STRONG & TARRANT		PROJECT: VODAFONE		DATE: 12/08/16		DRAWN: J. D.		CHECKED: J. D.		DATE: 12/08/16		VODAFONE		EXPANDED JOINT VENTURE GREENFIELD		DF	

cpsglobal

DATE: 12/08/16
DRAWN: J. D.
CHECKED: J. D.
DATE: 12/08/16

vodafone
VODAFONE SITE 240129
NOWRA CBD SOUTH
129 CULPIN ROAD,
NOWRA NSW 2541

EXPANDED
JOINT VENTURE
GREENFIELD

DF
FOR

Strategy & Assets Committee-9 August 2016 - Item 12

ATTACHMENT A

Preferred Supplier Panel - Maintenance, minor construction, asset auditing & risk assessments in Natural Areas										
Company	Contact	Address				Email	Part A (Maintenance) Part B (Construction) Part C (Audit/Risk) Plant	Services Agreement signed	BNG Registered	Schedule complete Form signed Prices attached
Workplace Safety and Training Services Pty Ltd	Claire Howe	21 Waterloo Avenue	THORNTON	NSW	2322	claire@howsafe.com.au	Part C	23/06/2016	N*	Y
Wellco Developments Pty Ltd	Dan Wellman	60 Hayward Road	WANDANDIAN	NSW	2540	dan.wellman@wellco.net.au	Parts A, B, C & Plant	19/07/2016	Y	Y
Total Earth Care Pty Ltd	William Thurston	5/1 Vuko Place	WARRIEWOOD	NSW	2102	bushregen@totalearthcare.com.au	Parts A, B & Plant	20/06/2016	Y	Y
Toolijooa Pty Ltd	Daryl Wells	24 Ziems Avenue	TOWRADGI	NSW	2518	daryl@toolijooa.com.au	Parts A, B, C & Plant	18/07/2016	Y	Y
Southern Habitat (NSW) Pty Ltd	Benita Andrews	PO Box 151	KEIRAVILLE	NSW	2500	info@southernhabitat.com.au	Parts A, B & Plant	05/07/2016	Y	Y
Sal's Excavations	Salvatore Fulginiti	25B Pepper Road	FALLS CREEK	NSW	2540	sfulginiti@bigpond.com	Plant	07/07/2016	Y	Y
Groundline Vegetation Management	Ryan Murray	10 Tomlins Road	BROUGHTON VILLAGE	NSW	2534	ryan@groundlineveg.com.au	Plant	08/07/2016	Y	Y
Proust Land Services	Gerard Proust	PO Box 1077	TOMERONG	NSW	2540	pbs@shoalhaven.net.au	Parts A & C	17/07/2016	Y	Y
Native Recovery	Rob Matthews	96 Tallyan Point Road	BASIN VIEW	NSW	2540	nativerecovery23@yahoo.com	Parts A & C	18/07/2016	N*	Y
Mikes Tree Services	Michael Fulginiti	111 Clarendon Crescent	ST GEORGES BASIN	NSW	2540	info@mikestreeservices.com.au	Plant	01/07/2016	Y	Y
Leaves Away Pty Ltd	Steve Foley	PO Box 7017	QUEANBEYAN	NSW	2620	leavesaway@hotmail.com	Part A, C & Plant	19/07/2016	Y	Y
Ideal Property Services Pty Ltd	Allan Moore	63 Quinns Lane	SOUTH NOWRA	NSW	2541	moore.al@bigpond.com	Part A	27/06/2016	Y	Y
Ferncroft Rural & Landscaping	Ken Hutt	1/94 Queen Street	BERRY	NSW	2535	berryjtz@bigpond.com	Parts A, B & Plant	19/07/2016	Y	Y
Delicious Gardens	Mark McLennan	PO Box 6181	KANGAROO VALLEY	NSW	2577	info@deliciousgardens.com.au	Parts A, B & Plant	18/07/2016	N*	Y
Chewying's Lawn & Horticulture	Robert Chewying	PO Box 3157	NORTH NOWRA	NSW	2541	administrator@chewyings.com	Part A	30/06/2016	Y	Y
Beach and Bush Repair	Paul McNally	PO Box 2344	BOMADERRY	NSW	2541	beachandbushrepair@gmail.com	Parts A, B & C	08/07/2016	Y	Y
Natural Habitats Ecosystem Management	Bill Hill	PO Box 1000	ULLADULLA	NSW	2539	williamhill@westnet.com.au	Parts A, B, C & Plant	05/07/2016	Y	Y
Jirgens Civil Pty Ltd	Cohen Jirgens	8 Elvin Drive	BOMADERRY	NSW	2541	cohen@jirgenscivil.com.au	Parts A, B, C & Plant	19/07/2016	Y	Y
Soil Conservation Service - Nowra	Andrew Crofts	PO Box 309	NOWRA	NSW	2541	andrew.crofts@scs.nsw.gov.au	Parts A, B, C & Plant	07/03/2016	Y	Y
CBK Constructions Pty Ltd	Tara Sullivan	15 Geary Place	NORTH NOWRA	NSW	2541	tara.sullivan@cbk.com.au	Parts A, B, C & Plant	18/07/2016	Y	Y
Tony Karacsonyi	Tony Karacsonyi	PO Box 407	ULLADULLA	NSW	2539	tony.k@internode.on.net	Parts A & B	08/07/2016	Y	Y

*Email has been sent to 3 x contractors asking for BNG registration update 20/07/16