



SHOALHAVEN INDOOR SPORTS CENTRE

SAFETY IN DESIGN AND END USER PRESENTATION


SITE PLAN

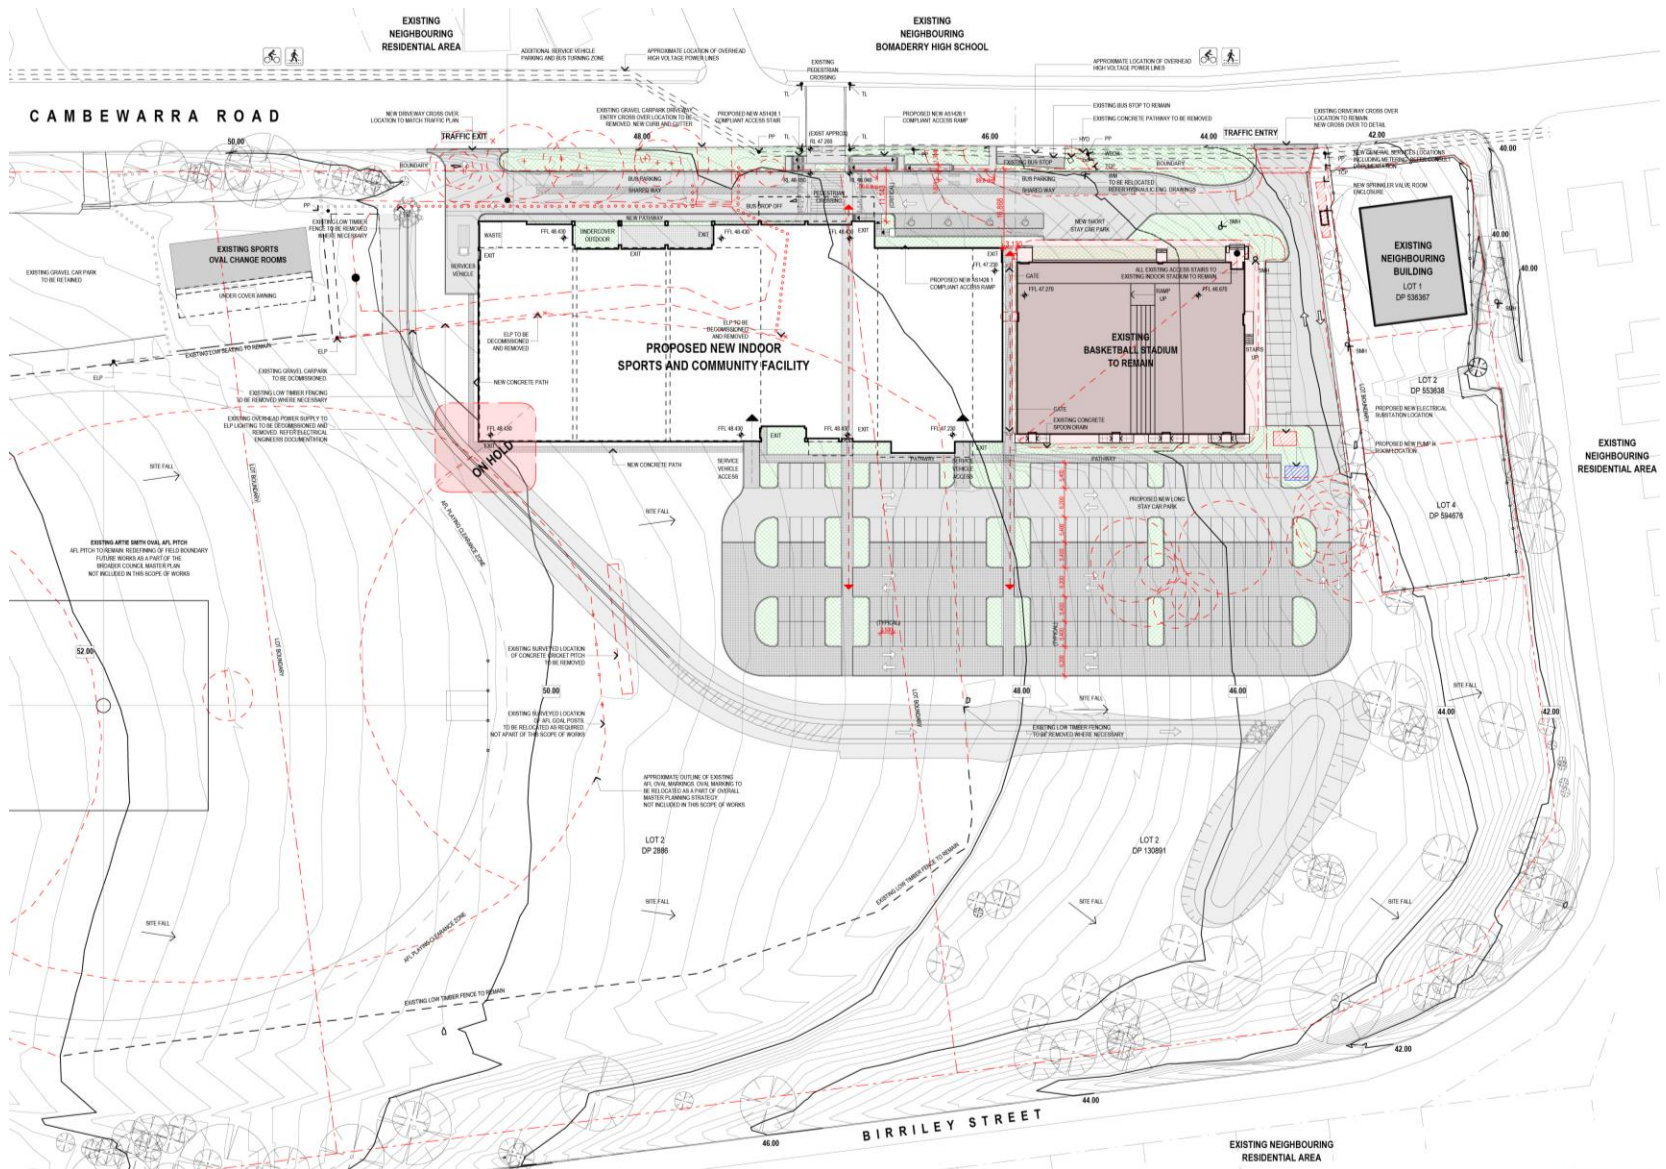


GROUND FLOOR PLAN

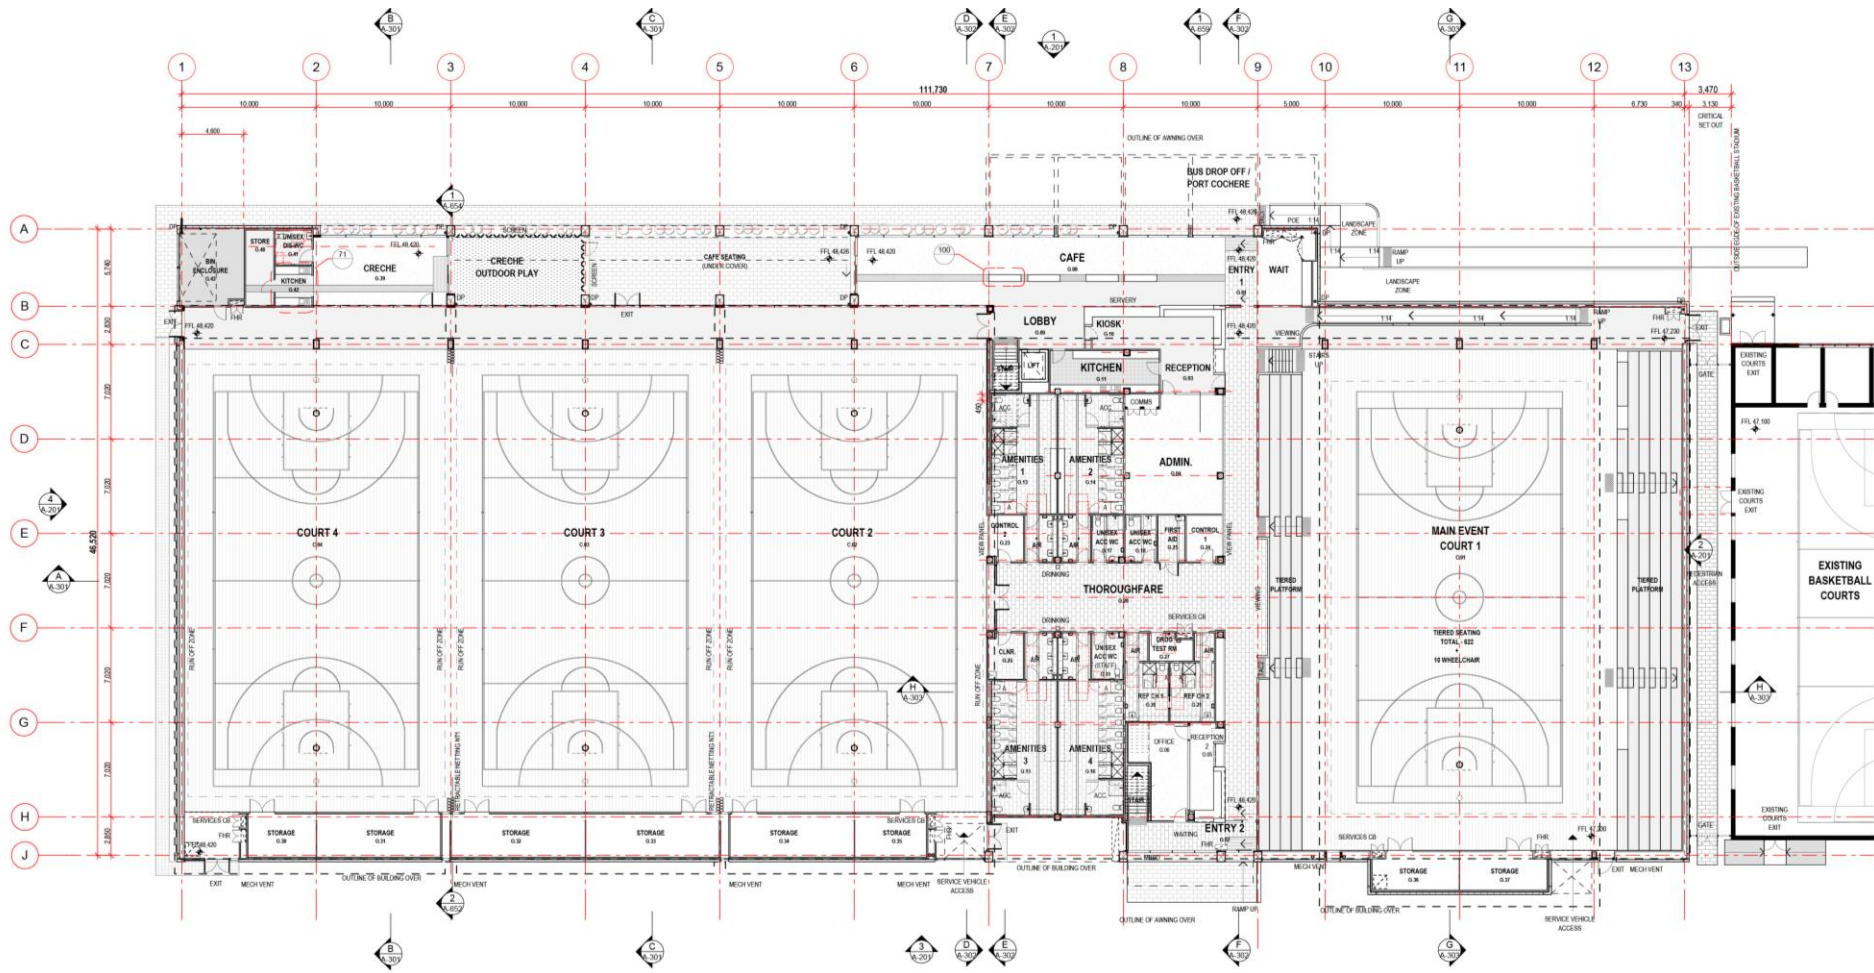


MEZZANINE FLOOR PLAN

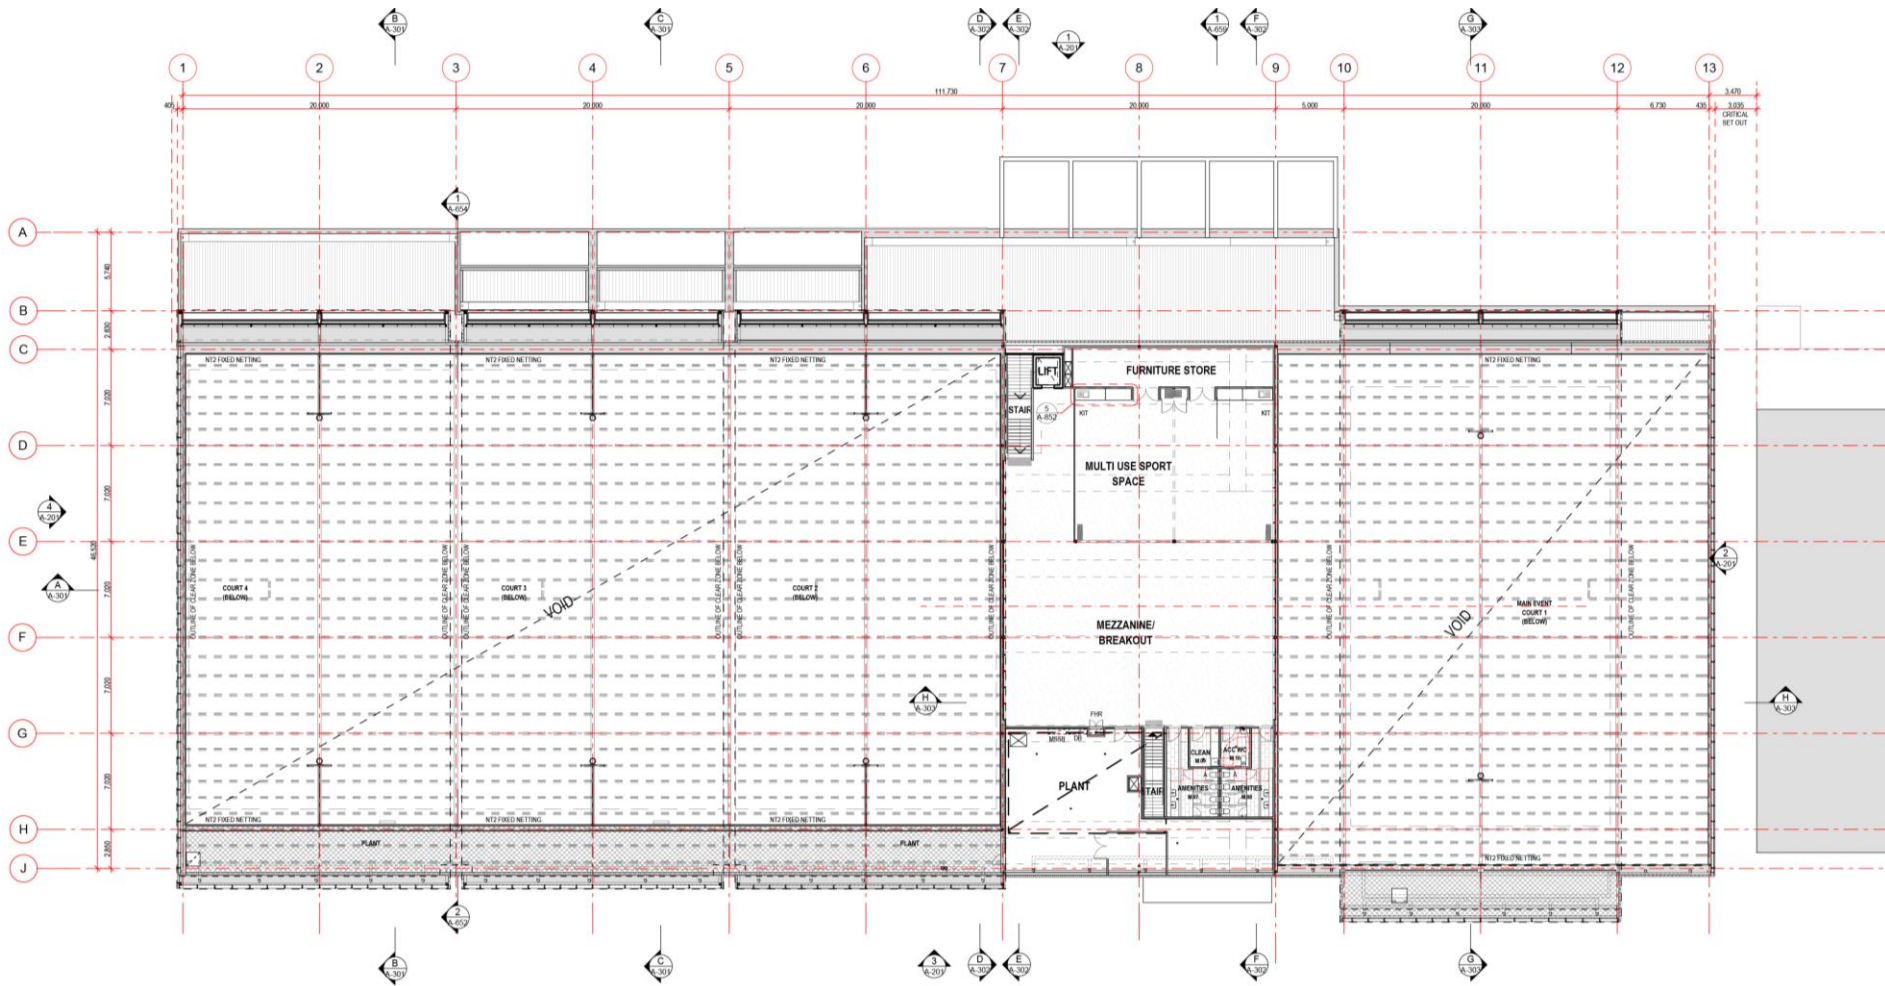


ROOF PLAN

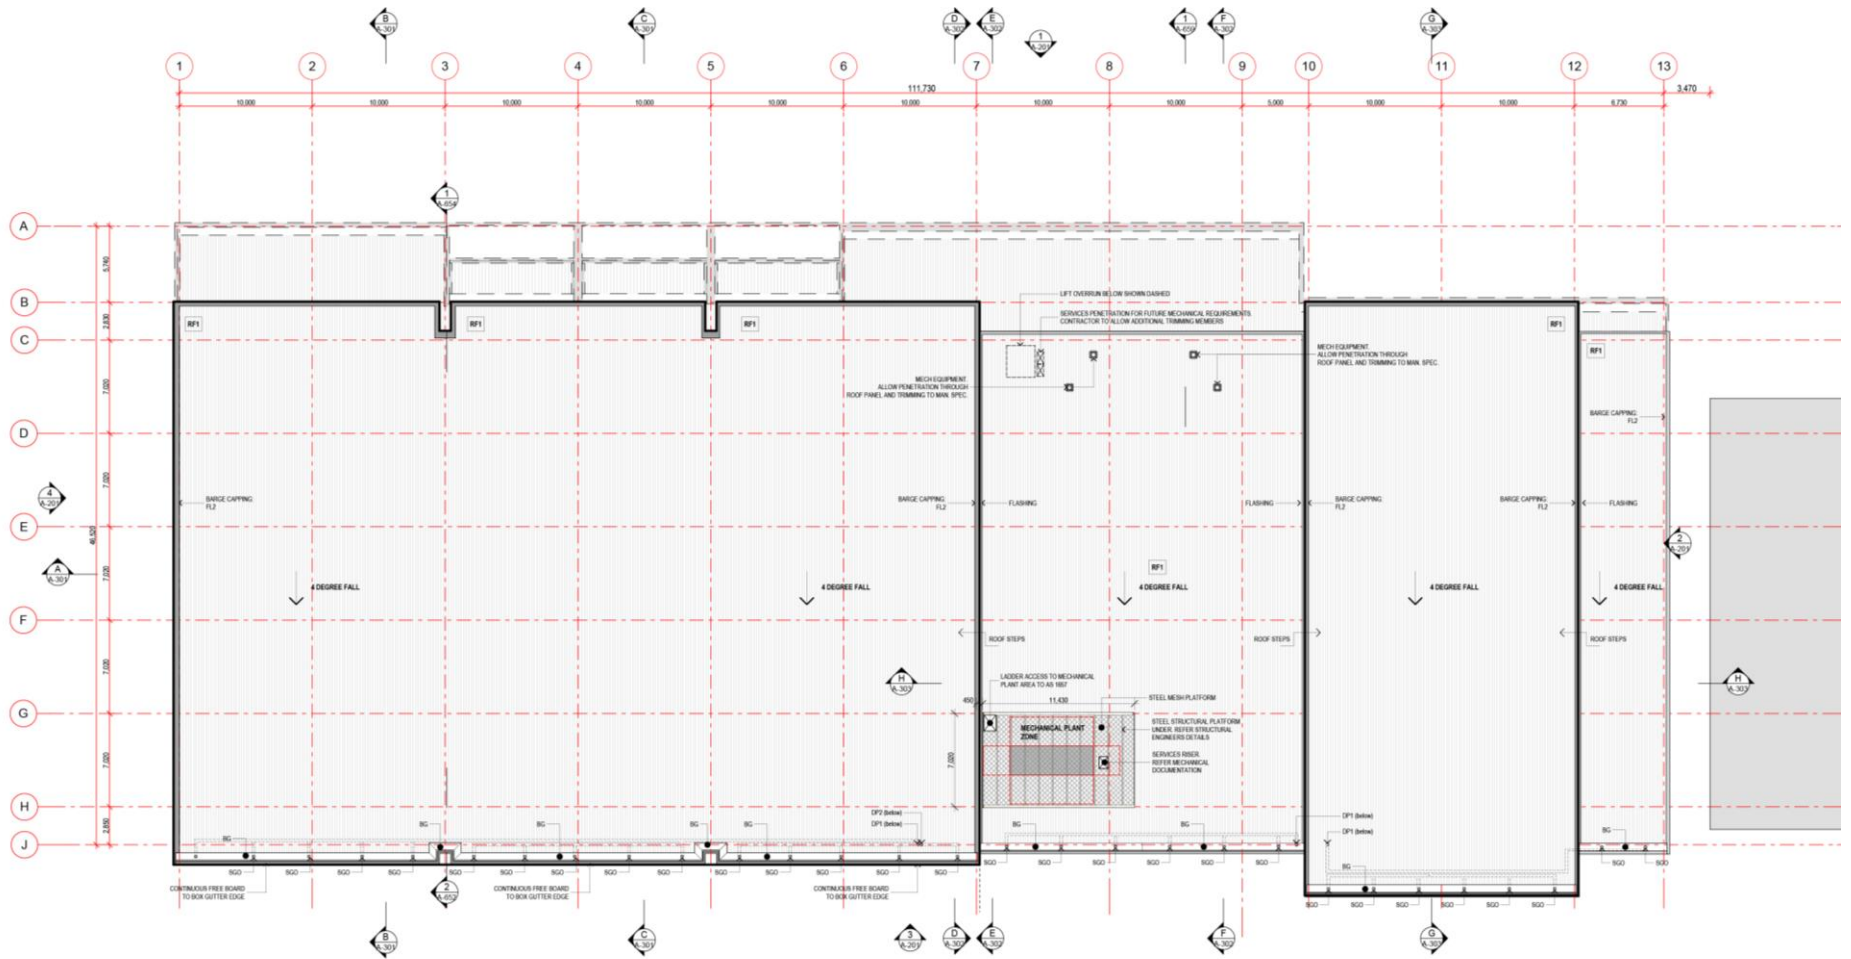


ELEVATIONS

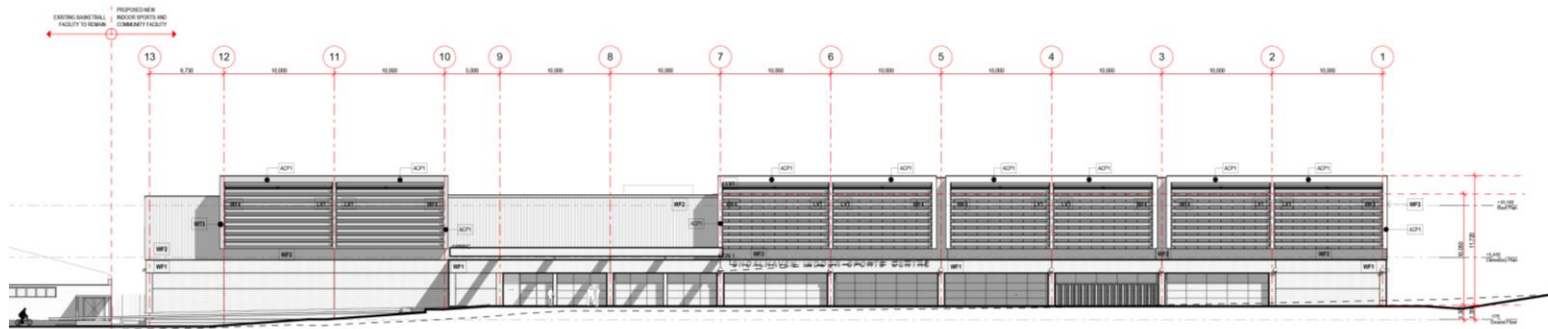


1 North Elevation - (Street)

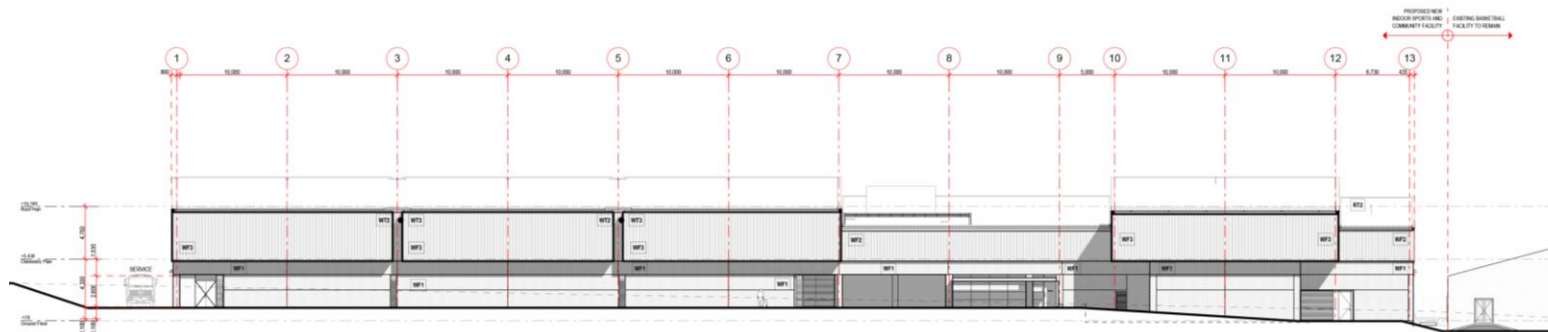

3 South Elevation



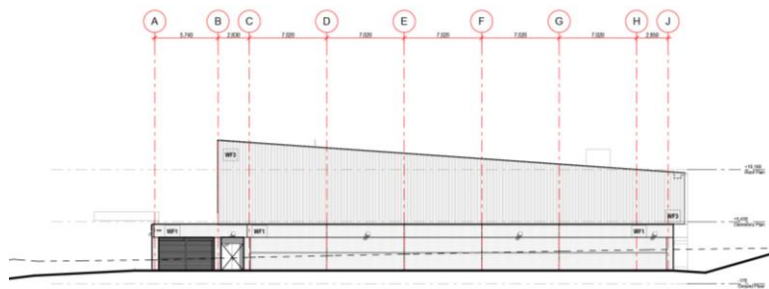


4 West Elevation



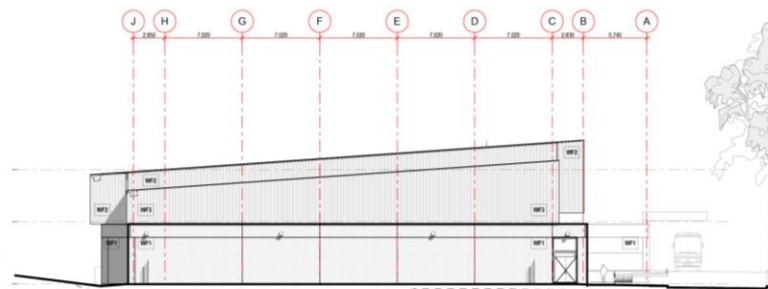


2 East Elevation - (New Building)



SECTIONS 01

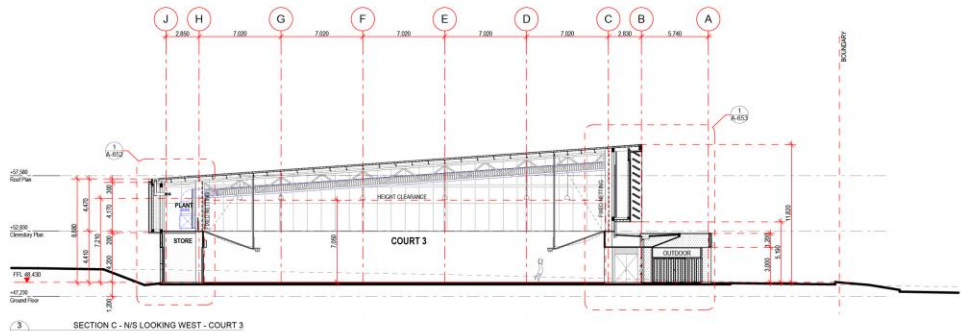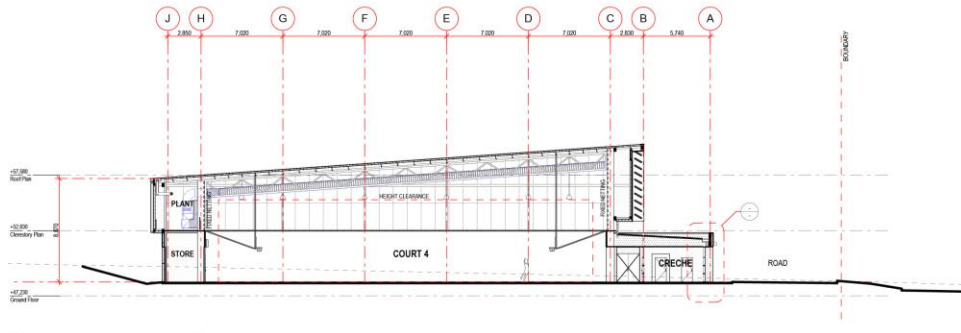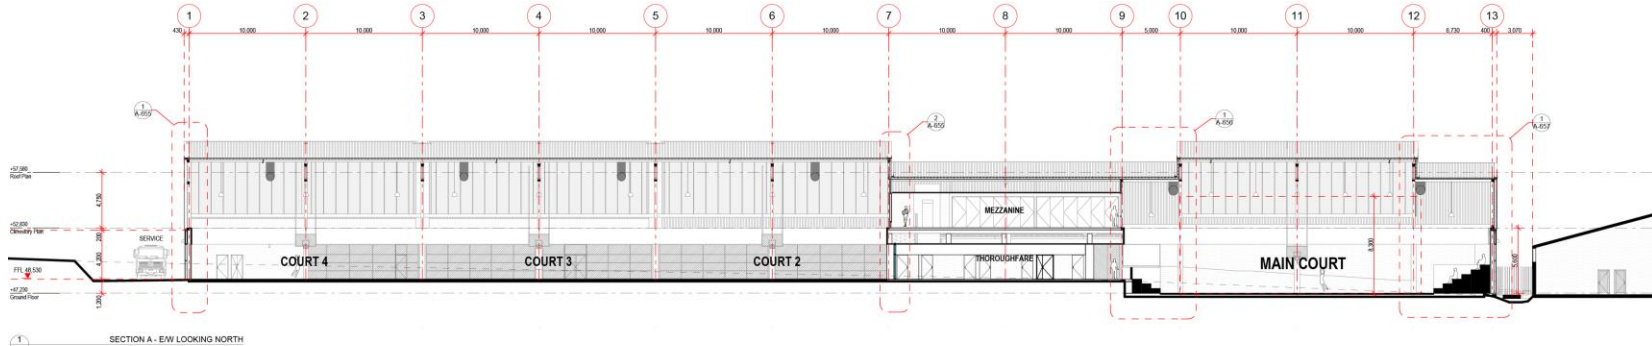

SECTIONS 02

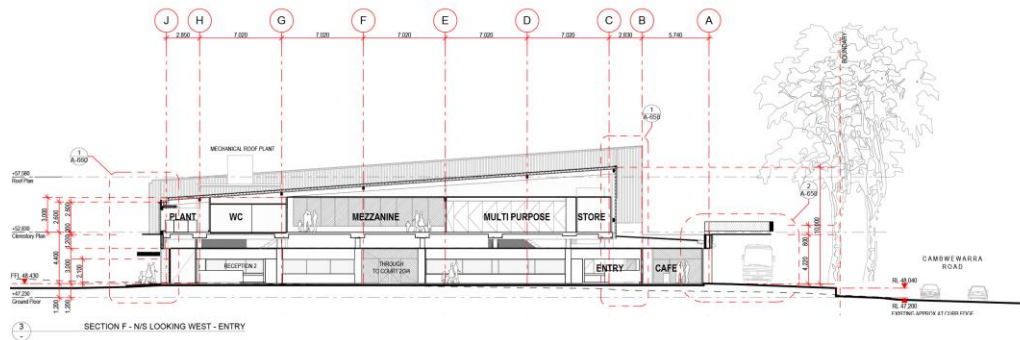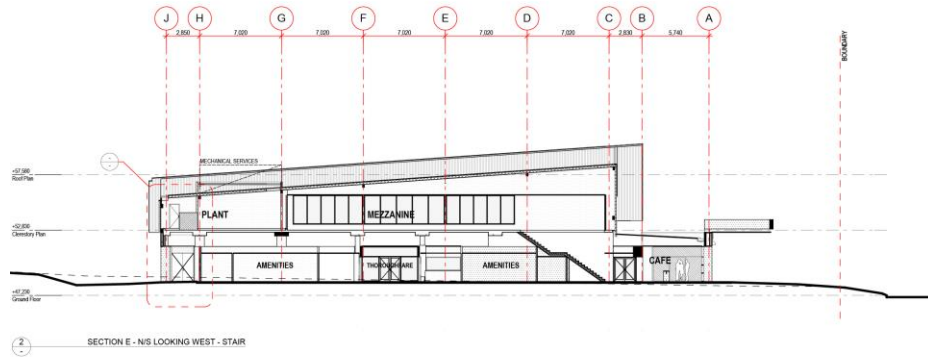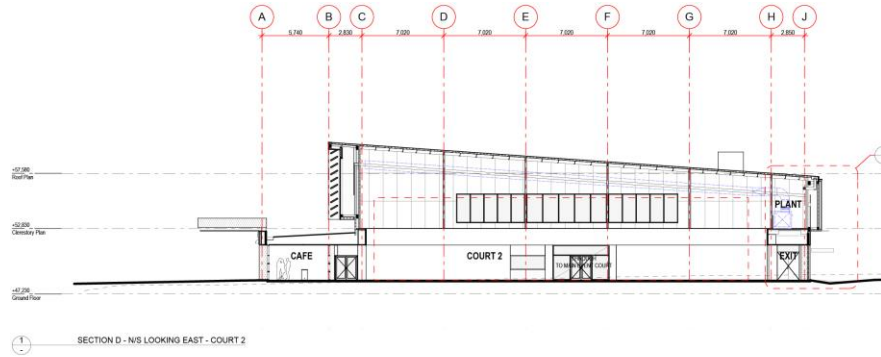


SECTIONS 03

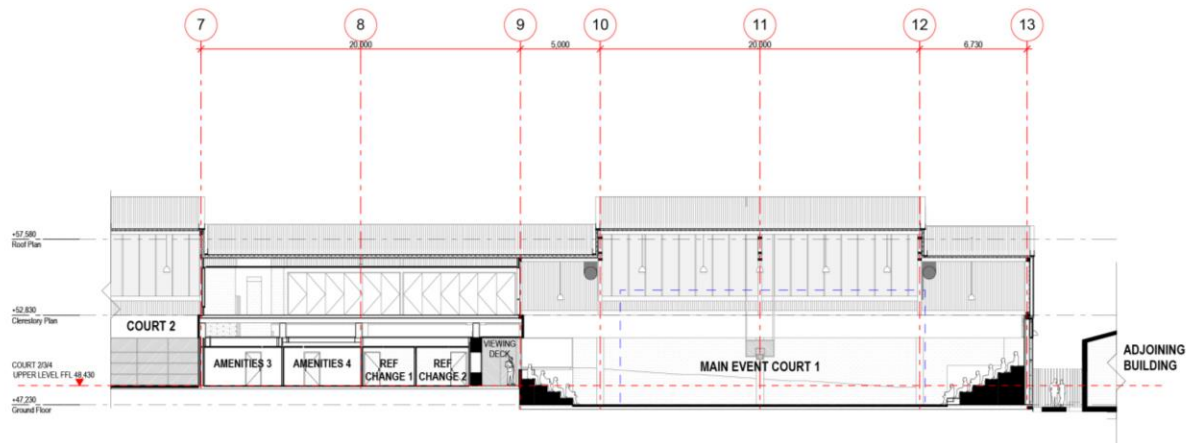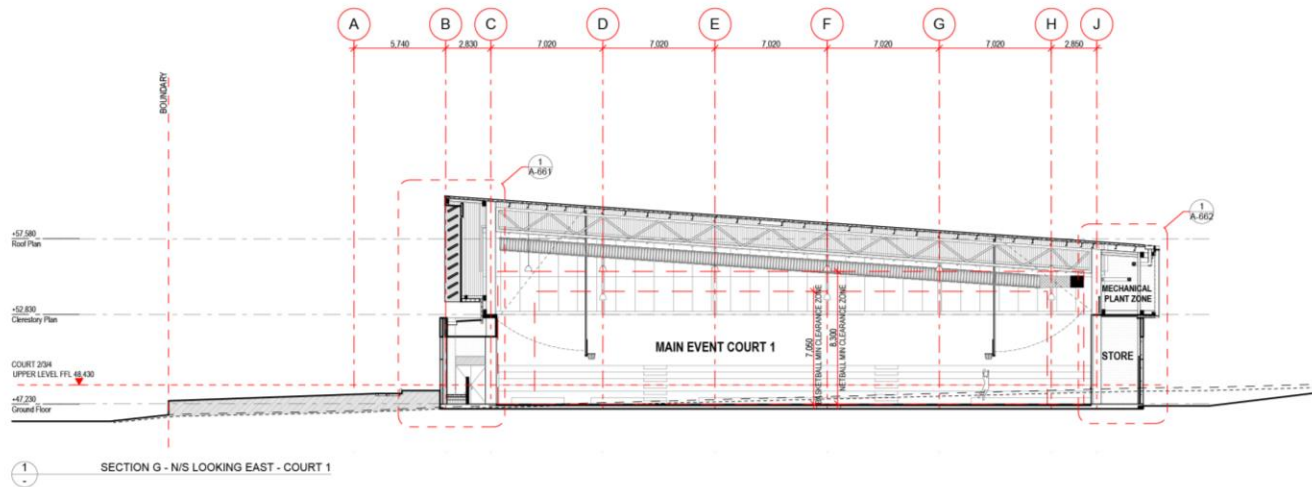


PERSPECTIVE – EXTERIOR



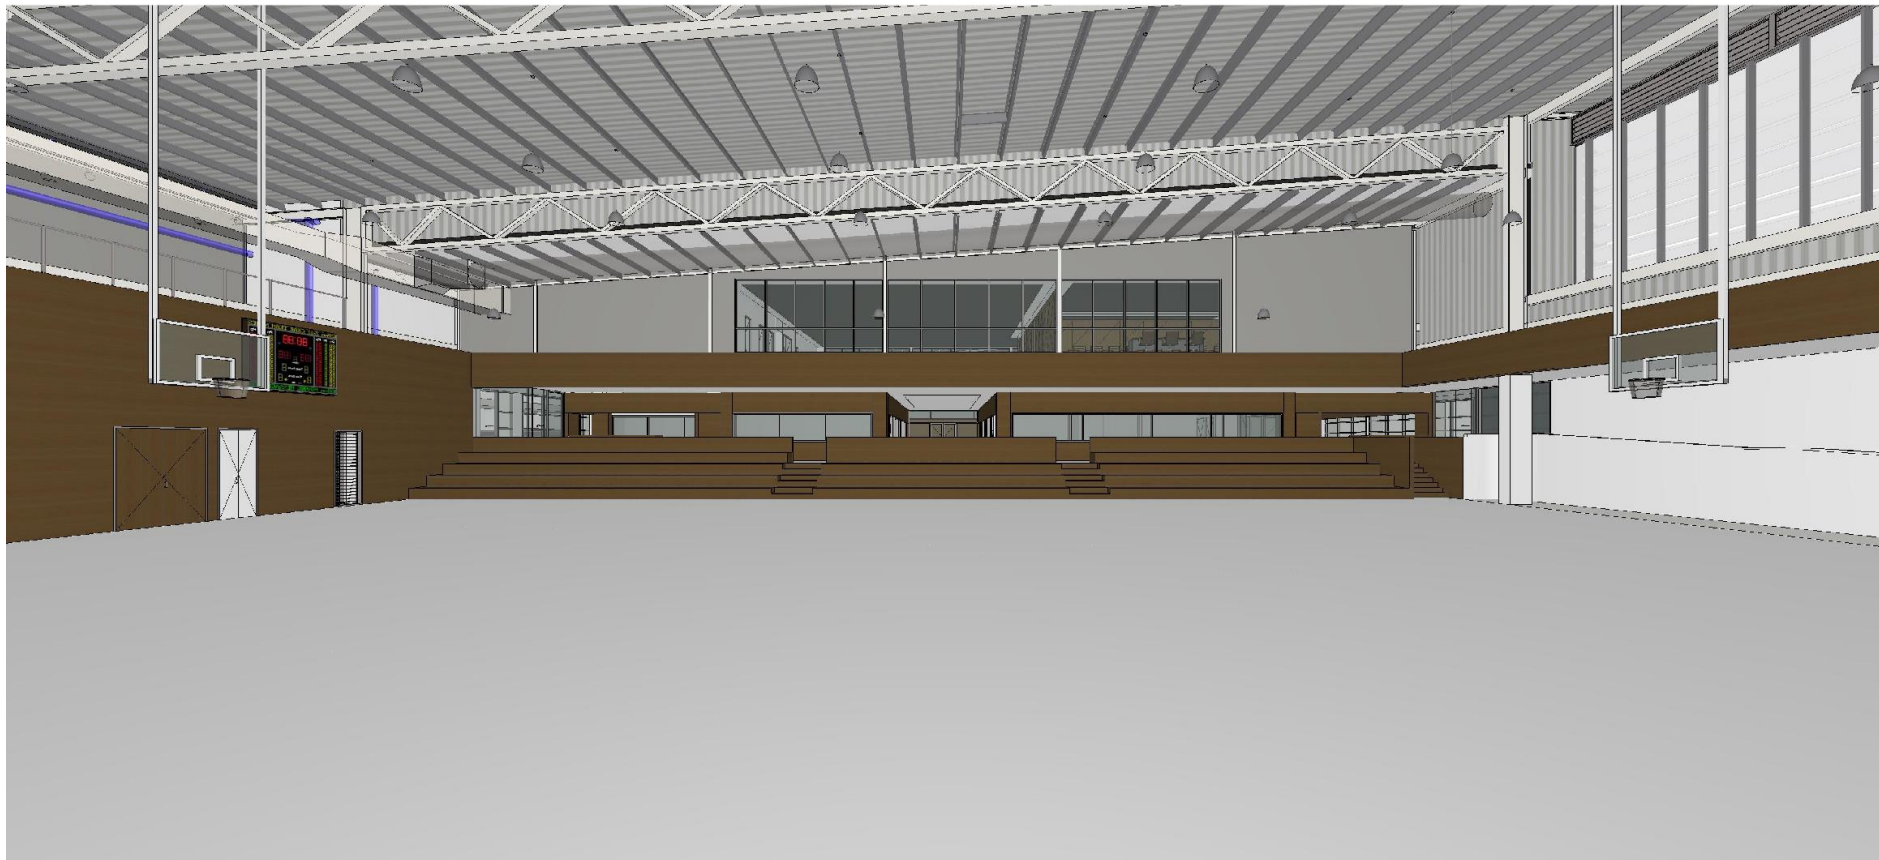

PERSPECTIVE – INTERIOR 02

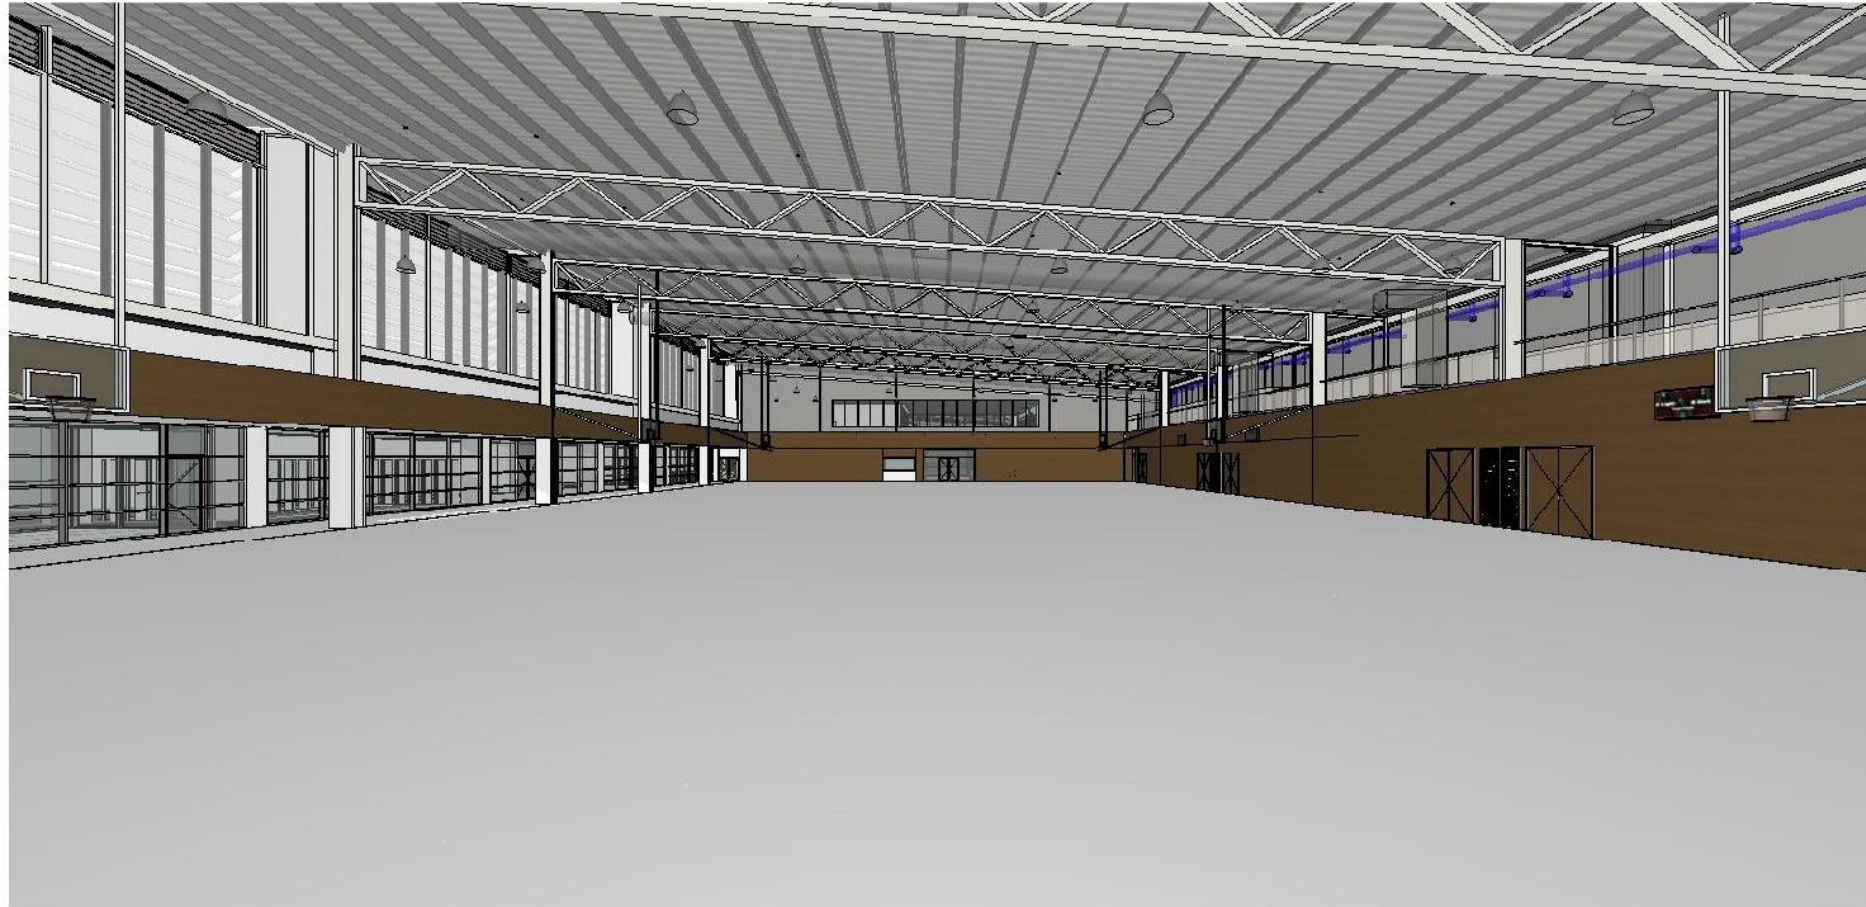

THANK YOU