

MK	DETAILS OF AMENDMENTS	INIT.	DATE

REDUCTION RATIO DRAWING NOT TO SCALE

ALL LEVELS ARE IN METRES
ALL CHANGES ARE IN METRES
ALL OTHER DIMENSIONS ARE IN MILLIMETRES UNLESS SHOWN OTHERWISE

DESIGNED: B. WALKER	FIELD BOOK:	ORIGIN OF LEVELS:
SURVEYED:	LEVEL BOOK:	AZIMUTH:
DRAWN: D.G. BURK	DATUR:	DRAWING FILE:
DATE: 30/10/2012	CHECKED:	REFERENCE FILE:

Shoalhaven Water
A Member of Shoalhaven City Council


MANAGER, SHOALHAVEN WATER DATE

PLANNING & DEVELOPMENT MANAGER DATE

SHOALHAVEN WATER

**EPA LICENCE MONITORING POINTS
BENDALONG / MANYANA STP**

FILE NO:
PLAN REFERENCE:

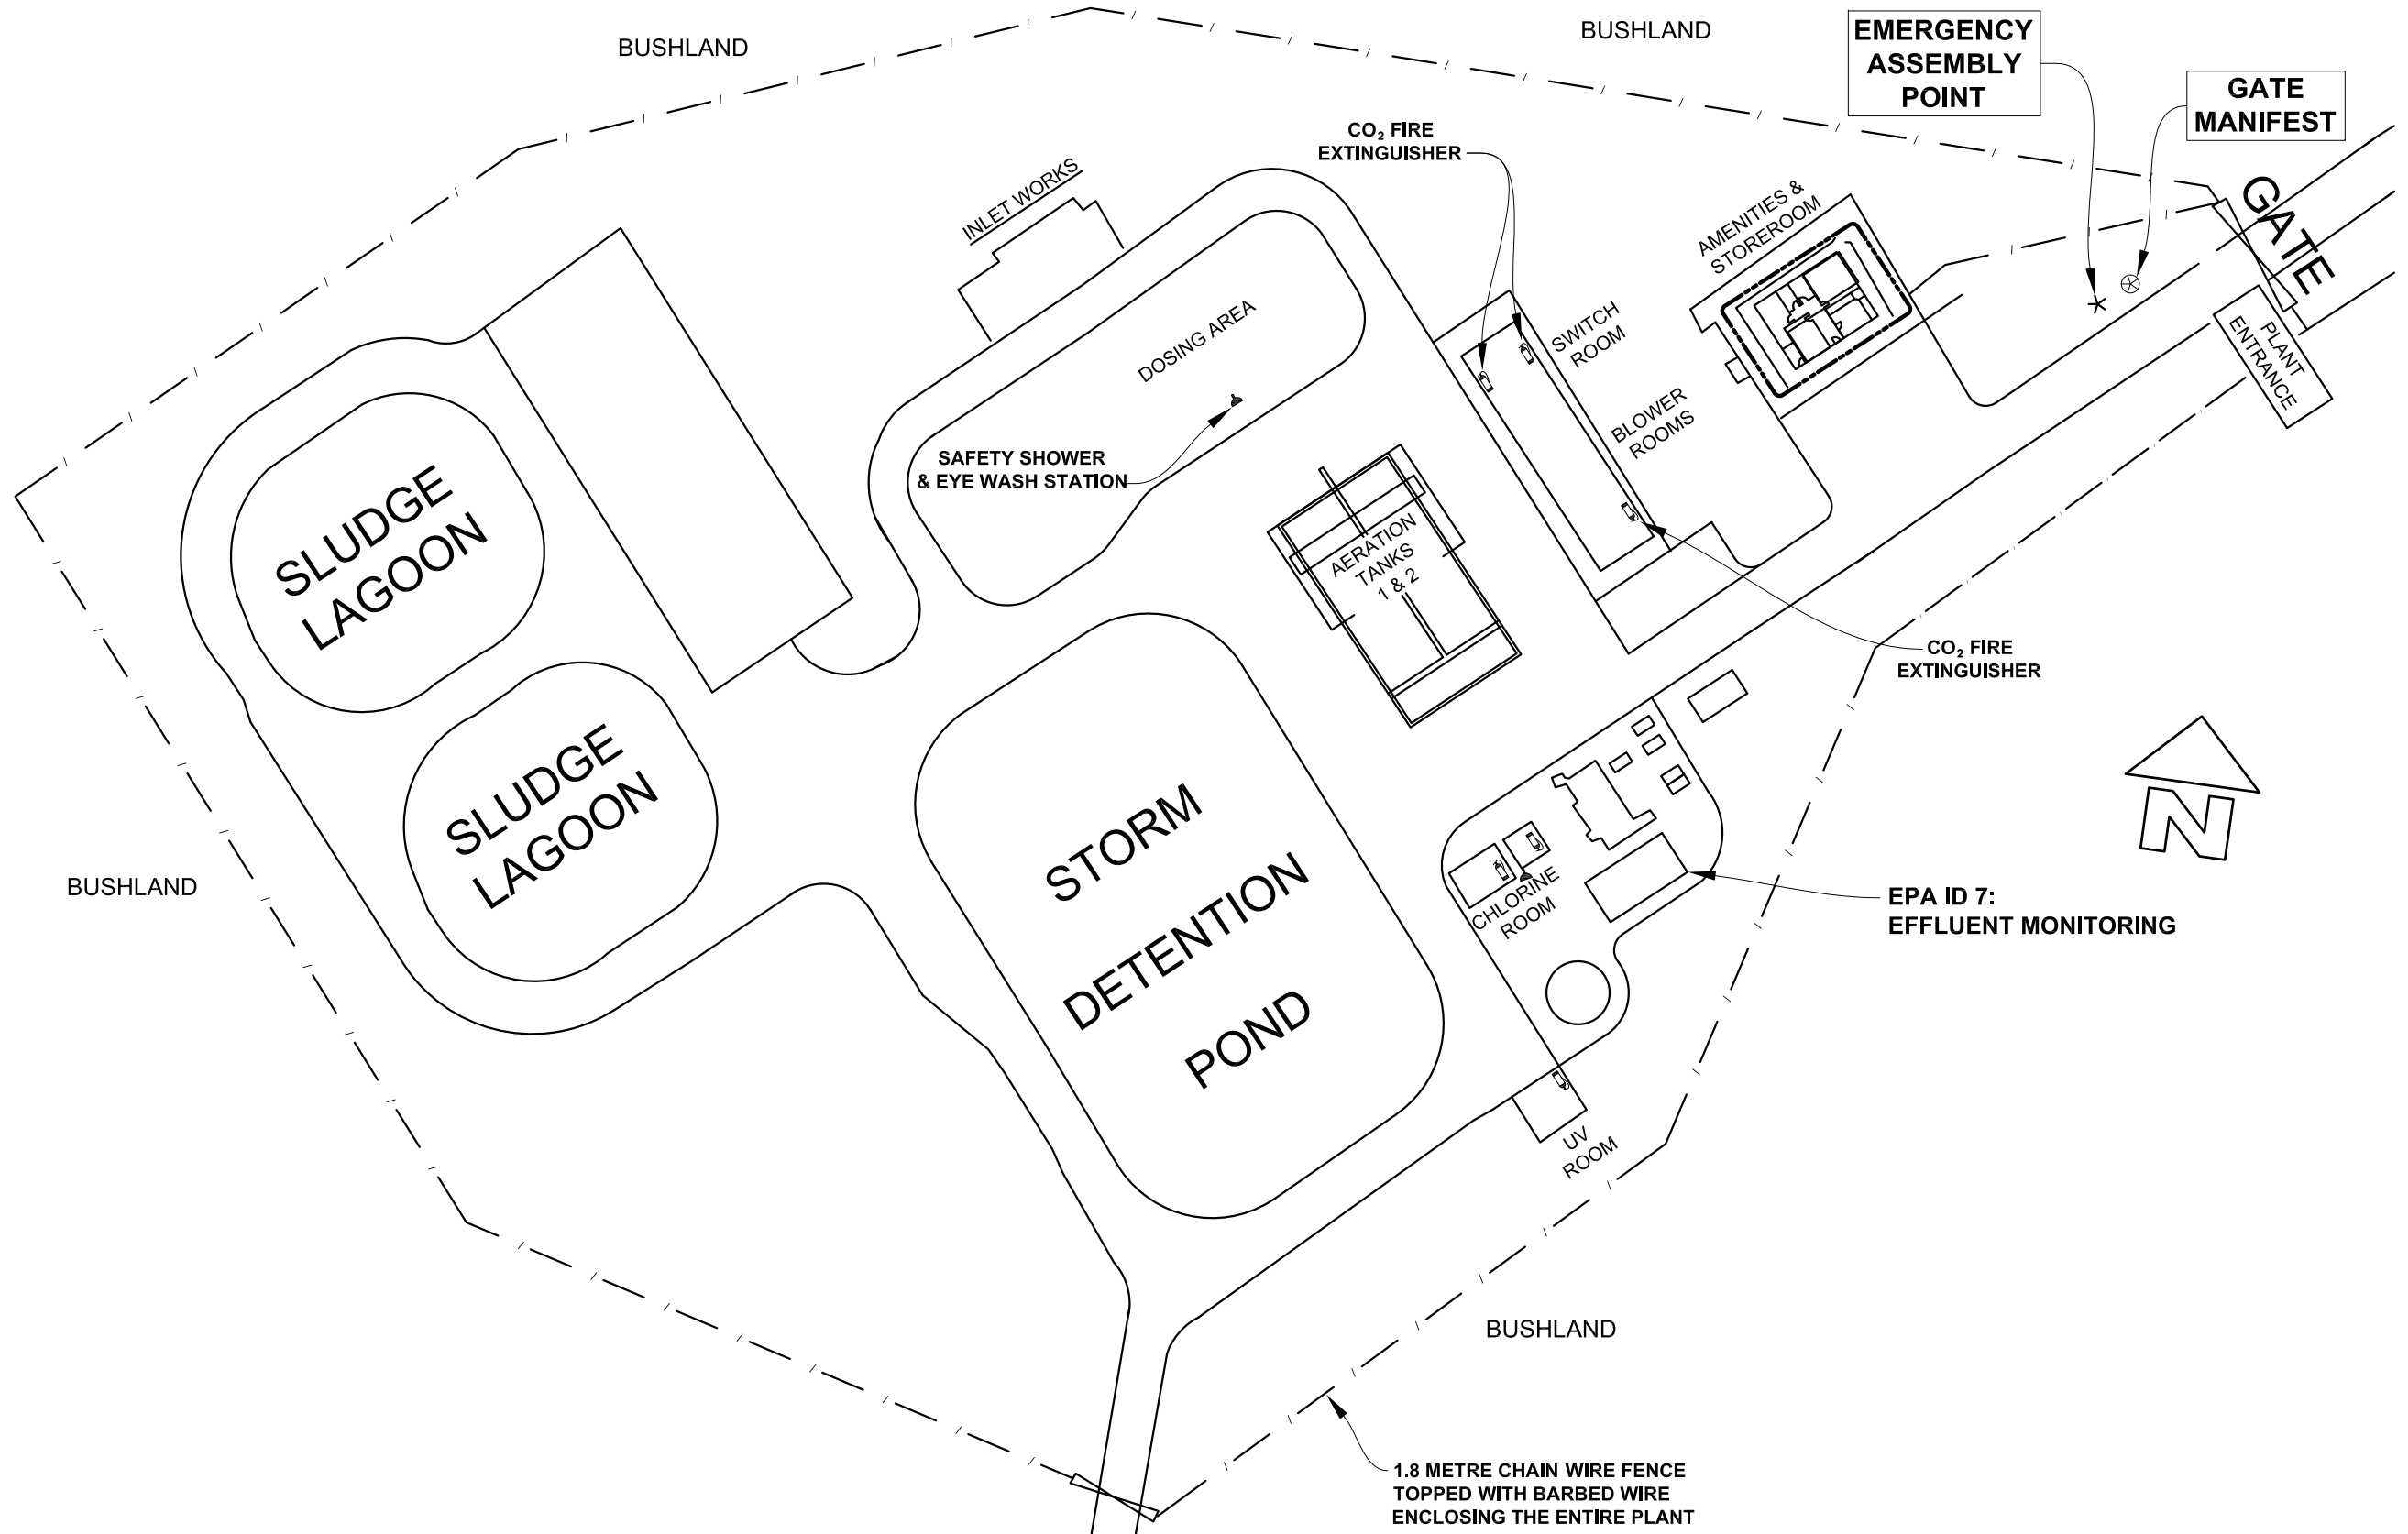

NO.	DETAILS OF AMENDMENTS	INIT.	DATE

REDUCTION RATIO DRAWING NOT TO SCALE

ALL LEVELS ARE IN METRES
 ALL CHANGES ARE IN METRES ALL OTHER DIMENSIONS ARE IN MILLIMETRES UNLESS SHOWN OTHERWISE

DESIGNED:	FIELD BOOK:	ORIGIN OF LEVELS:
SURVEYED:	LEVEL BOOK:	AZIMUTH:
DRAWN: D.G. BURK	DATUM:	DRAWING FILE:
DATE: 28/04/2011	CHECKED:	REFERENCE FILE:

Shoalhaven Water
 A Division of Shoalhaven City Council

MANAGER, SHOALHAVEN WATER DATE

PLANNING & DEVELOPMENT MANAGER DATE

SHOALHAVEN WATER

EPA LICENCE MONITORING POINTS
 LAKE CONJOLA STP

FILE NO:

PLAN REFERENCE: