



On-Site Workshop - Saturday, 12 February 2022

Overview

- Registration
- Acknowledgement of Country
- Welcome and Project Overview
- Site Walkthrough
- Activity A
- Activity B
- Activity C
- Wrap-Up and Next Steps

Package Contents:

Activity A - Page 2

Activity B – Page 5

Activity C – Page 31

Next Steps – Page 34



Boongaree

Boongaree Dog Fenced Off-Leash Area

Workshop Activity A

Review of draft Concept Plan

What do / don't you like about the draft Concept Plan?

Tasks:

1. Review and discuss the draft Concept Plan
2. Place green dots on features you support on the draft Concept Plan
3. Place red dots on features you feel do not belong
4. Use yellow sticky notes to share your view on why you have placed a red dot

ACTIVITY A



Workshop Activity A

Review of draft Concept Plan
What do I don't you like about the draft Concept Plan?

Tasks:

1. Review and discuss the draft Concept Plan
2. Place green dots on features you support on the draft Concept Plan
3. Place red dots on features you feel do not belong
4. Use yellow sticky notes to share your view on why you have placed a red dot

double check plantings are dog friendly

weatherproof shelter for dog training

* Small dog area separated from larger dog area

different / separated areas

Age / Style (with)

Hills + Valley

Could it possibly be crushed granite as opposed to concrete so more in keeping with nature park?

concrete under seating

all weather shelter

Concrete under entry Point Slab

Need water

add water sure

no bin provided

No gate needed

Tree line too close to zone for grass maintenance

MAKE THIS THE AGILITY AREA OR COVERED SEATING AREA

No Baum gate - aesthetically unpleasing

| | | | |
|----------------------|------------------------|----------|---------------------|
| DESIGNED: J. Simpson | SURVEYED: E. Verhulzen | May 2018 | ISSUES & AMENDMENTS |
| DRAWN: J. Simpson | FIELD BOOK: | | |
| CHECKED: | ORIGIN OF LEVELS: | | |
| APPROVED: | DATUM: A.H.D | | |
| CLIENT: | CAD FILE: 5477_281.vwx | | |



CITY OF SHOALHAVEN

Berry - Boongaree - North Street
Stage 6 Dog Fenced Off Leash Area (FOLA)
Concept Plan

SCALE: 1:500@A1

Do not scale off drawings.
Confirm all dimensions on site prior to start of construction.

NOTE:
This drawing, design and the copyright therein are the property of Shoalhaven City Council. It has been produced by the Assets & Works - Project Delivery Section and must not be used, reproduced or copied wholly or in part without the permission of the Project Delivery Manager.



- PLAN REFERENCE -
5477_382

ACTIVITY A



Workshop Activity A
 Review of draft Concept Plan
 What do I don't you like about the draft Concept Plan?
 Tasks:
 1. Review and discuss the draft Concept Plan
 2. Place green dots on features you support on the draft Concept Plan
 3. Place red dots on features you feel do not belong
 4. Use yellow sticky notes to share your view on why you have placed a red dot



Bins should provide options for recycling green waste & general waste also provide biodegradable dog bags

Bins only inside the park to consolidate dog green waste only. so this could be collected by council as green waste. Two way bin would lead to mixed waste

Entrance would be better placed along the walkway at a wider point

Proposed fenced off area for small and large dogs. strips dog aggressive behaviour

Attractive natural shade Rain shelter with roof - Trees planted around to hide

Could we explore alternate fence designs with a keeping park. Not the Nature Park. conventional black mesh with PVC coat

Water feature for dog

Possible separate fenced area for smaller dogs instead of large dog parking

Dangerous takes up section parking. To include

No car dangerous for pedestrians traffic attracted to Boongaree dog vehicle parking is already allocated at the playground will also take away car parking

issue of wombats

aesthetic nature park non-traditional fencing

| | |
|----------------------|------------------------|
| DESIGNED: J. Simpson | SURVEYED: |
| DRAWN: J. Simpson | FIELD BOOK: |
| CHECKED: | ORIGIN OF LEVELS: |
| APPROVED: | DATUM: A.H.D. |
| CLIENT: | CAD FILE: 5477_281.vwx |

| |
|---------------------|
| ISSUES & AMENDMENTS |
|---------------------|

CITY OF SHOALHAVEN
 Berry - Boongaree - North Street
 Stage 6 Dog Fenced Off Leash Area (FOLA)
 Concept Plan

SCALE: 1:500@A1
 Do not scale off drawings.
 Confirm all dimensions on site prior to start of construction.
 This drawing, design and the copyright therein are the property of Shoalhaven City Council. It has been produced by the Assets & Works Project Delivery Section and must not be used, reproduced or copied wholly or in part without the permission of the Project Delivery Manager.

| |
|-----------------|
| PLAN REFERENCE: |
| 5477_382 |



Boongaree

Boongaree Dog Fenced Off-Leash Area

Workshop Activity B

Contrast and Comparison of FOLAs

What do some other FOLAs look like and do they work?

Tasks:

1. Look at the prompt photos provided of existing FOLAS
 2. Share your experiences of FOLAs you have come across
 3. Discuss what you do / don't like about each FOLA
2. Place green dots on features you want to see at the Boongaree FOLA
 3. Place red dots on features you do not want to see at the Boongaree FOLA

landscaping
outside
of fence.



Dogs will wreck plants etc



Eastfield FOLA
Croydon, VIC

Source: <https://www.maroondah.vic.gov.au/>



prefer natural material



Eastfield FOLA
Croydon, VIC

Source: <https://www.maroondah.vic.gov.au/>



SANDSTONE GREAT CASUAL SEATING



THIS IS WELL
TREED +
PATH IS NOT
OVERLY WHITE
CONCRETE

Eastfield FOLA
Croydon, VIC

[s://www.maroondah.vic.gov.au/](https://www.maroondah.vic.gov.au/)

planting ✓

pathways + planting



love idea of natural design elements




“sand pit
“sand traps”
Asree

Eastfield FOLA
Croydon, VIC

Source: <https://www.maroondah.vic.gov.au/>

Source: ADD TV 2019

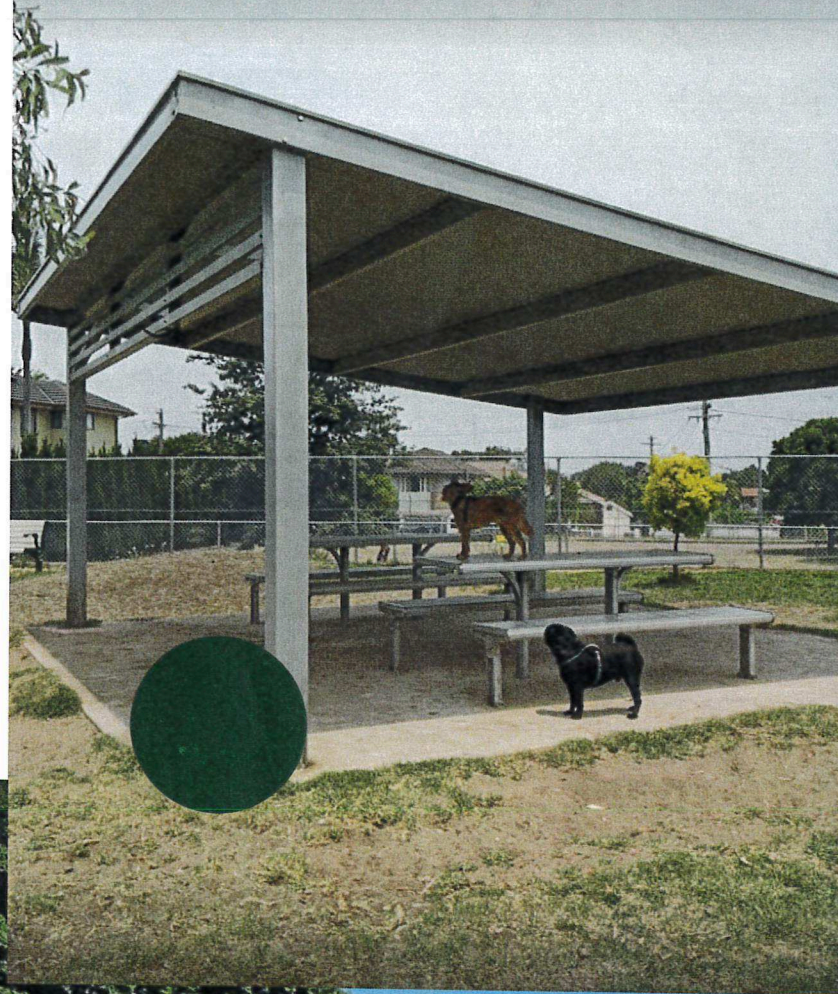

Source: Vicic, K 2020

Henley Park
Enfield, NSW

Source: ADD TV 2019



timber
shack /
shelter
preferred

Seating
material to
match



less
metal

Source: Vicic, K 2020

More natural
design focused
fencing and
nature park sites for

Henley Park
Enfield, NSW

IDEA GOOD
DESIGN
WRONG
NEED MORE
NATURAL



Source: Vicic, K 2020

Henley Park
Enfield, NSW

Source: ADD TV 2019



Source: Vicic, K 2020

● brutal

Henley Park
Enfield, NSW

Time
Unit - bad idea.

Horrible design.
Looks like prison.
Can we explore netted options.

Firmstone Reserve Pagewood, NSW



Source: DogCentral.com.au



Source: Google 2022

Firmstone Reserve Pagewood, NSW



- no metal fence.
- more natural material rather than concrete - natural looking concrete options.

Firmstone Reserve Pagewood, NSW



Source: DogCentral.com.au



Source: Google 2022

Put natural
timber slats
around green
plastic bins
with gate to get
bin out.

GOOD IDEA
CAN IT
BE TIMBER?



Firmstone Reserve Pagewood, NSW



Source: DogCentral.com.au

 *emission*



Source: Google 2022

*concrete
walkway*



The Ridge Bush Park
Barden Ridge, NSW



Source: Sutherland
Shire Council



The Ridge Bush Park
Barden Ridge, NSW



↑
Add biodegradable bags

→ Agree
And green waste bin for the recycling better
timber bin surround





no trees
no shade
fence too brutal.

The Ridge Bush Park
Barden Ridge, NSW

Nice seat
like hills



Source: Sutherland
Shire Council



The Ridge Bush Park
Barden Ridge, NSW




Source: Sutherland
Shire Council



Milton Showground
Milton, NSW



Milton Showground
Milton, NSW

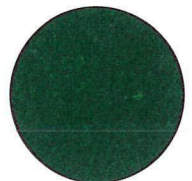


Get vets involved.
 Dog psychology
 More landscaping
 incl. shrubs.



ill with
 no water
 in water

Milton Showground
 Milton, NSW

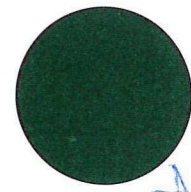

fencing



More natural looking variations like this is good.



Milton Showground
Milton, NSW



Source: Stanton, G 2019



Source: Stanton, G 2019



Source: McGovern, A 2020

Acacia Avenue North Lambton, NSW



Source: Stanton, G 2019



Source: Stanton, G 2019



Source: McGovern, A 2020

Acacia Avenue North Lambton, NSW

water



Source: Stanton, G 2019




Source: Stanton, G 2019




Source: McGovern, A 2020


include BBQ area

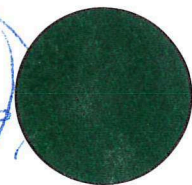

Acacia Avenue
North Lambton, NSW

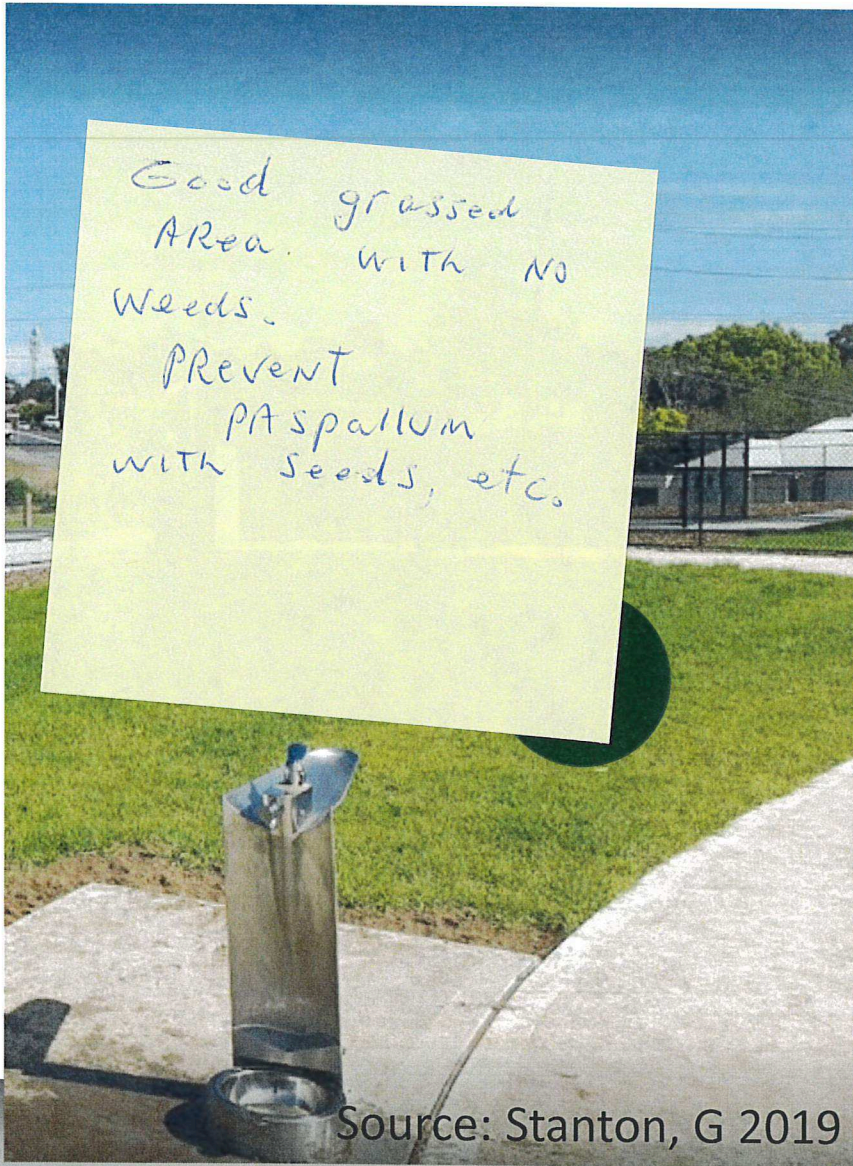

Acacia Avenue
North Lambton, NSW

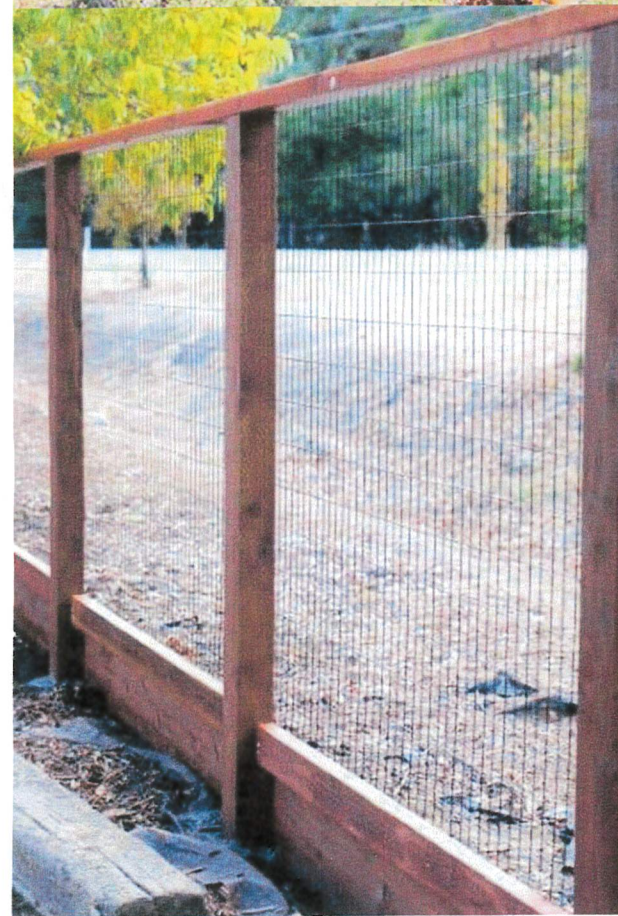



Workshop Activity C

Additional Suggestions and Considerations

What would you like to see / not want to see at this FOLA?

Tasks:

1. Revisit and discuss the concept design again – keeping in mind Activity A and Activity B
2. Place green dots for features you want to see at the Boongaree FOLA accompanied by a yellow sticky note description
3. Place red dots on features you do not want to see at the Boongaree FOLA accompanied by a yellow sticky note description

Workshop Activity C

Additional Suggestions and Considerations
What would you like to see / not want to see at this FOLA?

Tasks:

1. Revisit and discuss the concept design again – keeping in mind Activity A and Activity B
2. Place green dots for features you want to see at the Boongaree FOLA accompanied by a yellow sticky note description
3. Place red dots on features you do not want to see at the Boongaree FOLA accompanied by a yellow sticky note description

ACTIVITY C

Rocks + dynamic environment

More planting for interest

More water station poo bags bins

Wombat prop fencing

Net / dog / bird sign engagement

Dog friendly plants (Yucca / Bernese etc)

Hills + valleys

Water play area

All weather wear

More entry

Shelter heat + rain


? type of grass ref. grass seeds Dogpaws

Make look "natural"

Add BBQ area

Landscape to make beautiful!

FENCING SHOULD BE UNDERSPECIFIED MAKE GARDEN / HEDGE PLANTED PLANTS MAINTENANCE TO DOING A MAINTENANCE EXISTING PEDESTRIAN FOOTPATH. THIS ISSUE IS CRITICAL FOR THE AESTHETICS OF AREA, 2 NORTH STREET

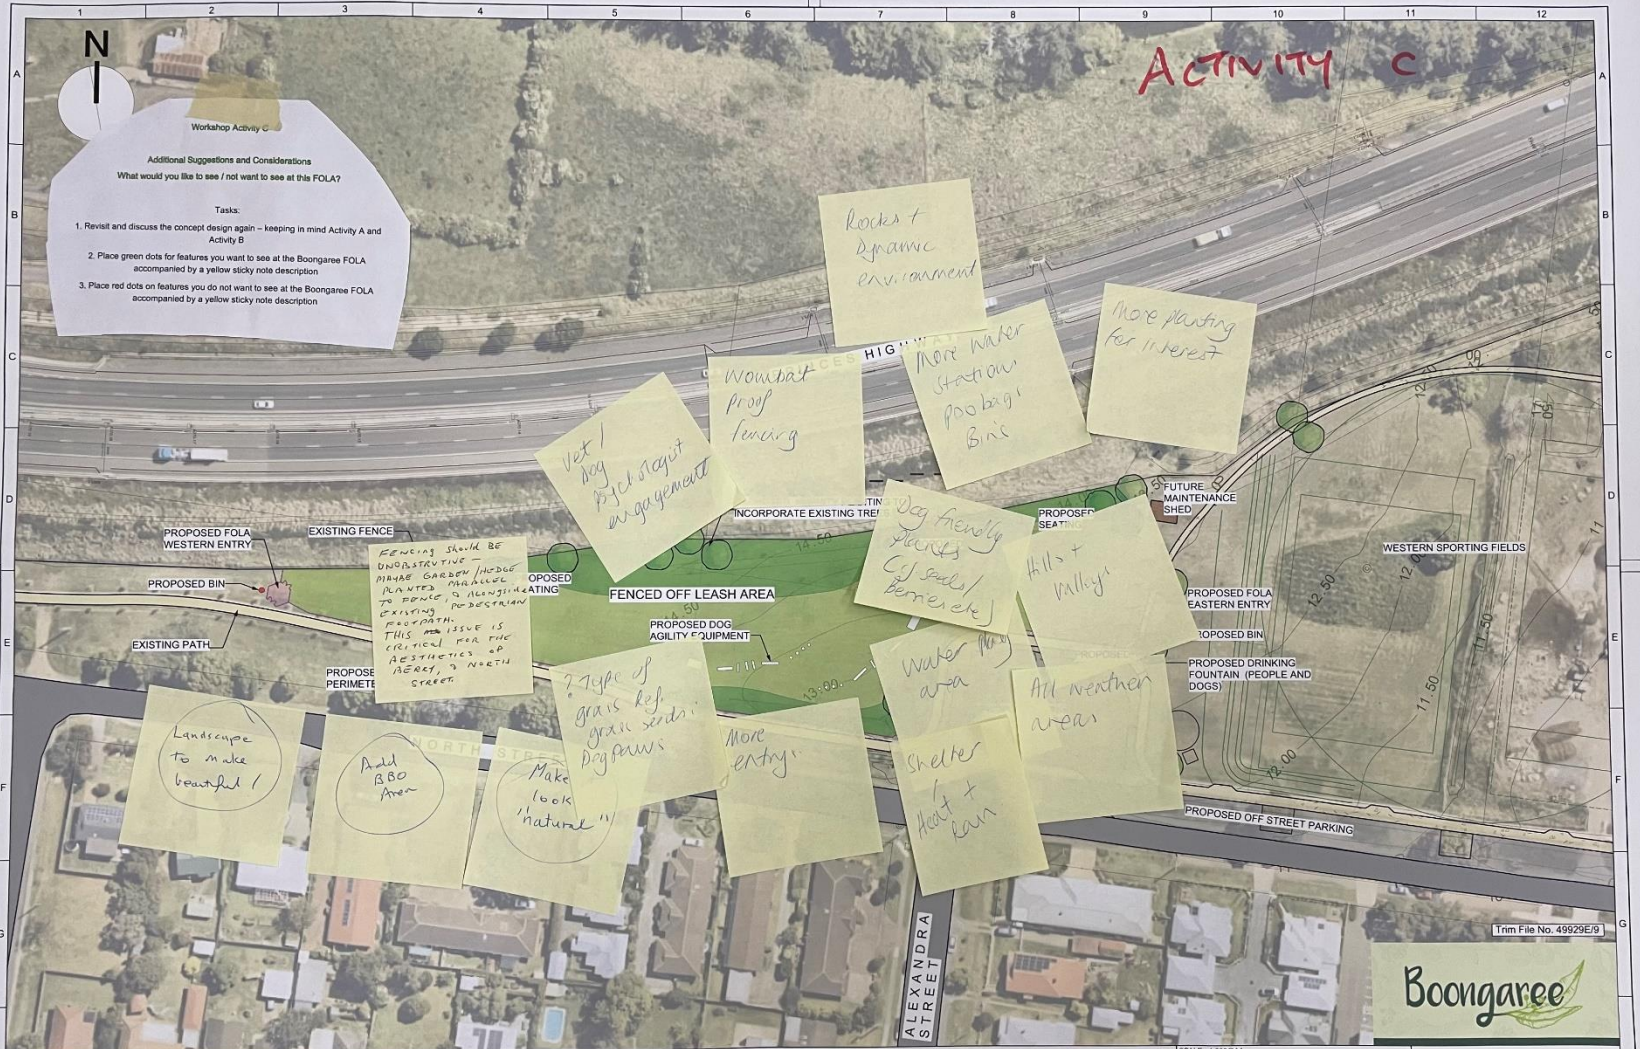

| | | |
|----------------------|------------------------|----------|
| DESIGNED: J. Simpson | SURVEYED: E. Venhuizen | May 2018 |
| DRAWN: J. Simpson | FIELD BOOK: | |
| CHECKED: | ORIGIN OF LEVELS: | |
| APPROVED: | DATUM: A.H.D | |
| CLIENT: | CAD FILE: 5477_281.vwx | |

ISSUES & AMENDMENTS



CITY OF SHOALHAVEN

Berry - Boongaree - North Street
Stage 6 Dog Fenced Off Leash Area (FOLA)
Concept Plan

SCALE: 1:500@A1
Do not scale off drawings. Confirm all dimensions on site prior to start of construction.
This drawing, design and the copyright therein are the property of Shoalhaven City Council. It has been produced by the Assets & Works Project Delivery Section and must not be used, reproduced or copied wholly or in part without the permission of the Project Delivery Manager.

PLAN REFERENCE -
5477_382

ACTIVITY C

Workshop Activity C

Additional Suggestions and Considerations
What would you like to see / not want to see at this FOLA?

Tasks:

1. Revisit and discuss the concept design again - keeping in mind Activity A and Activity B
2. Place green dots for features you want to see at the Boongaree FOLA accompanied by a yellow sticky note description
3. Place red dots on features you do not want to see at the Boongaree FOLA accompanied by a yellow sticky note description

PROPOSED FOLA WESTERN ENTRY
EXISTING FENCE
PROPOSED BIN
EXISTING PATH

Facility for mobile dog groomer to visit

Dog Bath / Hose/shower

Please can we look at alternate options rather than conventional white concrete
Perhaps crushed granite of concrete cobble with earthy colours or embedded with pebbles etc

COULD PART OF THIS BE COVERED SEATING - TIMBER WITH TREES SURROUNDING - FACING ESCARPMENT

Incorporate an attractive creek area where the drain area currently is - like in the play area - and like in the park at George St Park

pretty-up the parking area (hide it) - if it unfortunately does get included *but we don't want long vehicles at all

Please can all design elements look as naturalistic or possible in keeping with environmental setting. Also needs to be some native park natural design
Please can it be reassessed by vehicle parking survey group community concern

PROPOSED AMENITY PLANTING TO INCORPORATE EXISTING TREES

PROPOS SEATING

FUTURE MAINTENANCE SHED

PROPOSED FOLA EASTERN ENTRY

PROPOSED BIN

PROPOSED DRINKING FOUNTAIN (PEOPLE AND DOGS)

PROPOSED LONG VEHICLE PARKING

PROPOSED OFF STREET PARKING

WESTERN SPORTING FIELDS



| | | |
|----------------------|---------------------------------|---------------------|
| DESIGNED: J. Simpson | SURVEYED: E. Venhuizen May 2018 | ISSUES & AMENDMENTS |
| DRAWN: J. Simpson | FIELD BOOK: | |
| CHECKED: | ORIGIN OF LEVELS: | |
| APPROVED: | DATUM: AHD | |
| CLIENT: | CAD FILE: 5477_281.vwx | |



CITY OF SHOALHAVEN

Berry - Boongaree - North Street
Stage 6 Dog Fenced Off Leash Area (FOLA)
Concept Plan

SCALE: 1:500 @A1
Do not scale off drawings. Confirm all dimensions on site prior to start of construction.
NOTE: This drawing, design and the copyright therein are the property of Shoalhaven City Council. It has been produced by the Assets & Works Project Delivery Section and must not be used, reproduced or copied wholly or in part without the permission of the Project Delivery Manager

PLAN REFERENCE - 5477_382

Next Steps

