




**CONSULTATION PLAN – OVERALL**

SCALE 1:1,000 @ A1, 1:2,000 @ A3  
 20 10 0 20 40 1:1000  
 Original sheet size A1



**LEGEND**


- OPTION 1 – 2.5m SHARED USER PATH WITHIN ELIZABETH DRIVE
- OPTION 2 – 2.5m SHARED USER PATH WITHIN ASSET PROTECTION ZONE

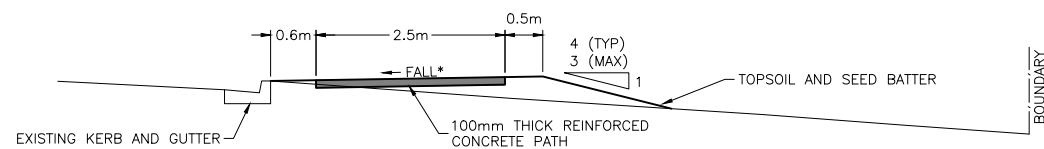

**TYPICAL PATH CROSS SECTION – OPTION 1**

SCALE 1:50 @ A1, 1:100 @ A3

\* PATH TO FALL TOWARDS KERB WHEREVER POSSIBLE

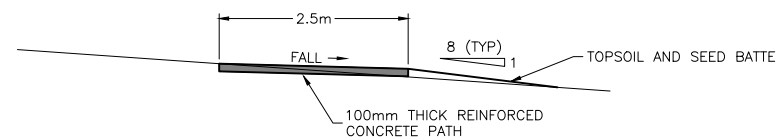

**TYPICAL PATH CROSS SECTION – OPTION 2**

SCALE 1:50 @ A1, 1:100 @ A3

1	FOR CONSULTATION	20/05/22
ISSUE	DESCRIPTION	DATE

**FOR CONSULTATION  
NOT FOR CONSTRUCTION**

FOOTPRINT (NSW) PTY. LTD. AUTHORISE THE USE OF THIS DRAWING ONLY FOR THE PURPOSE DEMONSTRATED BY THE STATUS STAMP SHOWN ABOVE.


SCALES	SURVEYOR: KEATLEY
AS NOTED	DATUM: AHD
ORIGINAL	AZIMUTH: MGA2020
A1	DRAWN: AB
	DESIGNED: AB
	DESIGNED DATE: MAY 2022
	CHECKED: AB

**footprint**  
sustainable engineering  
a. 15 meehan drive  
kiama downs nsw 2533  
p. 02 4237 6770  
m. 0430 421 661

**PROPOSED SHARED USER PATH**  
FREDERICK STREET TO JERVIS STREET, VICENTIA  
CONSULTATION PLAN - OVERALL


DRAWING NO. 2174-SK01
ISSUE 1
SHEET 1 OF 4



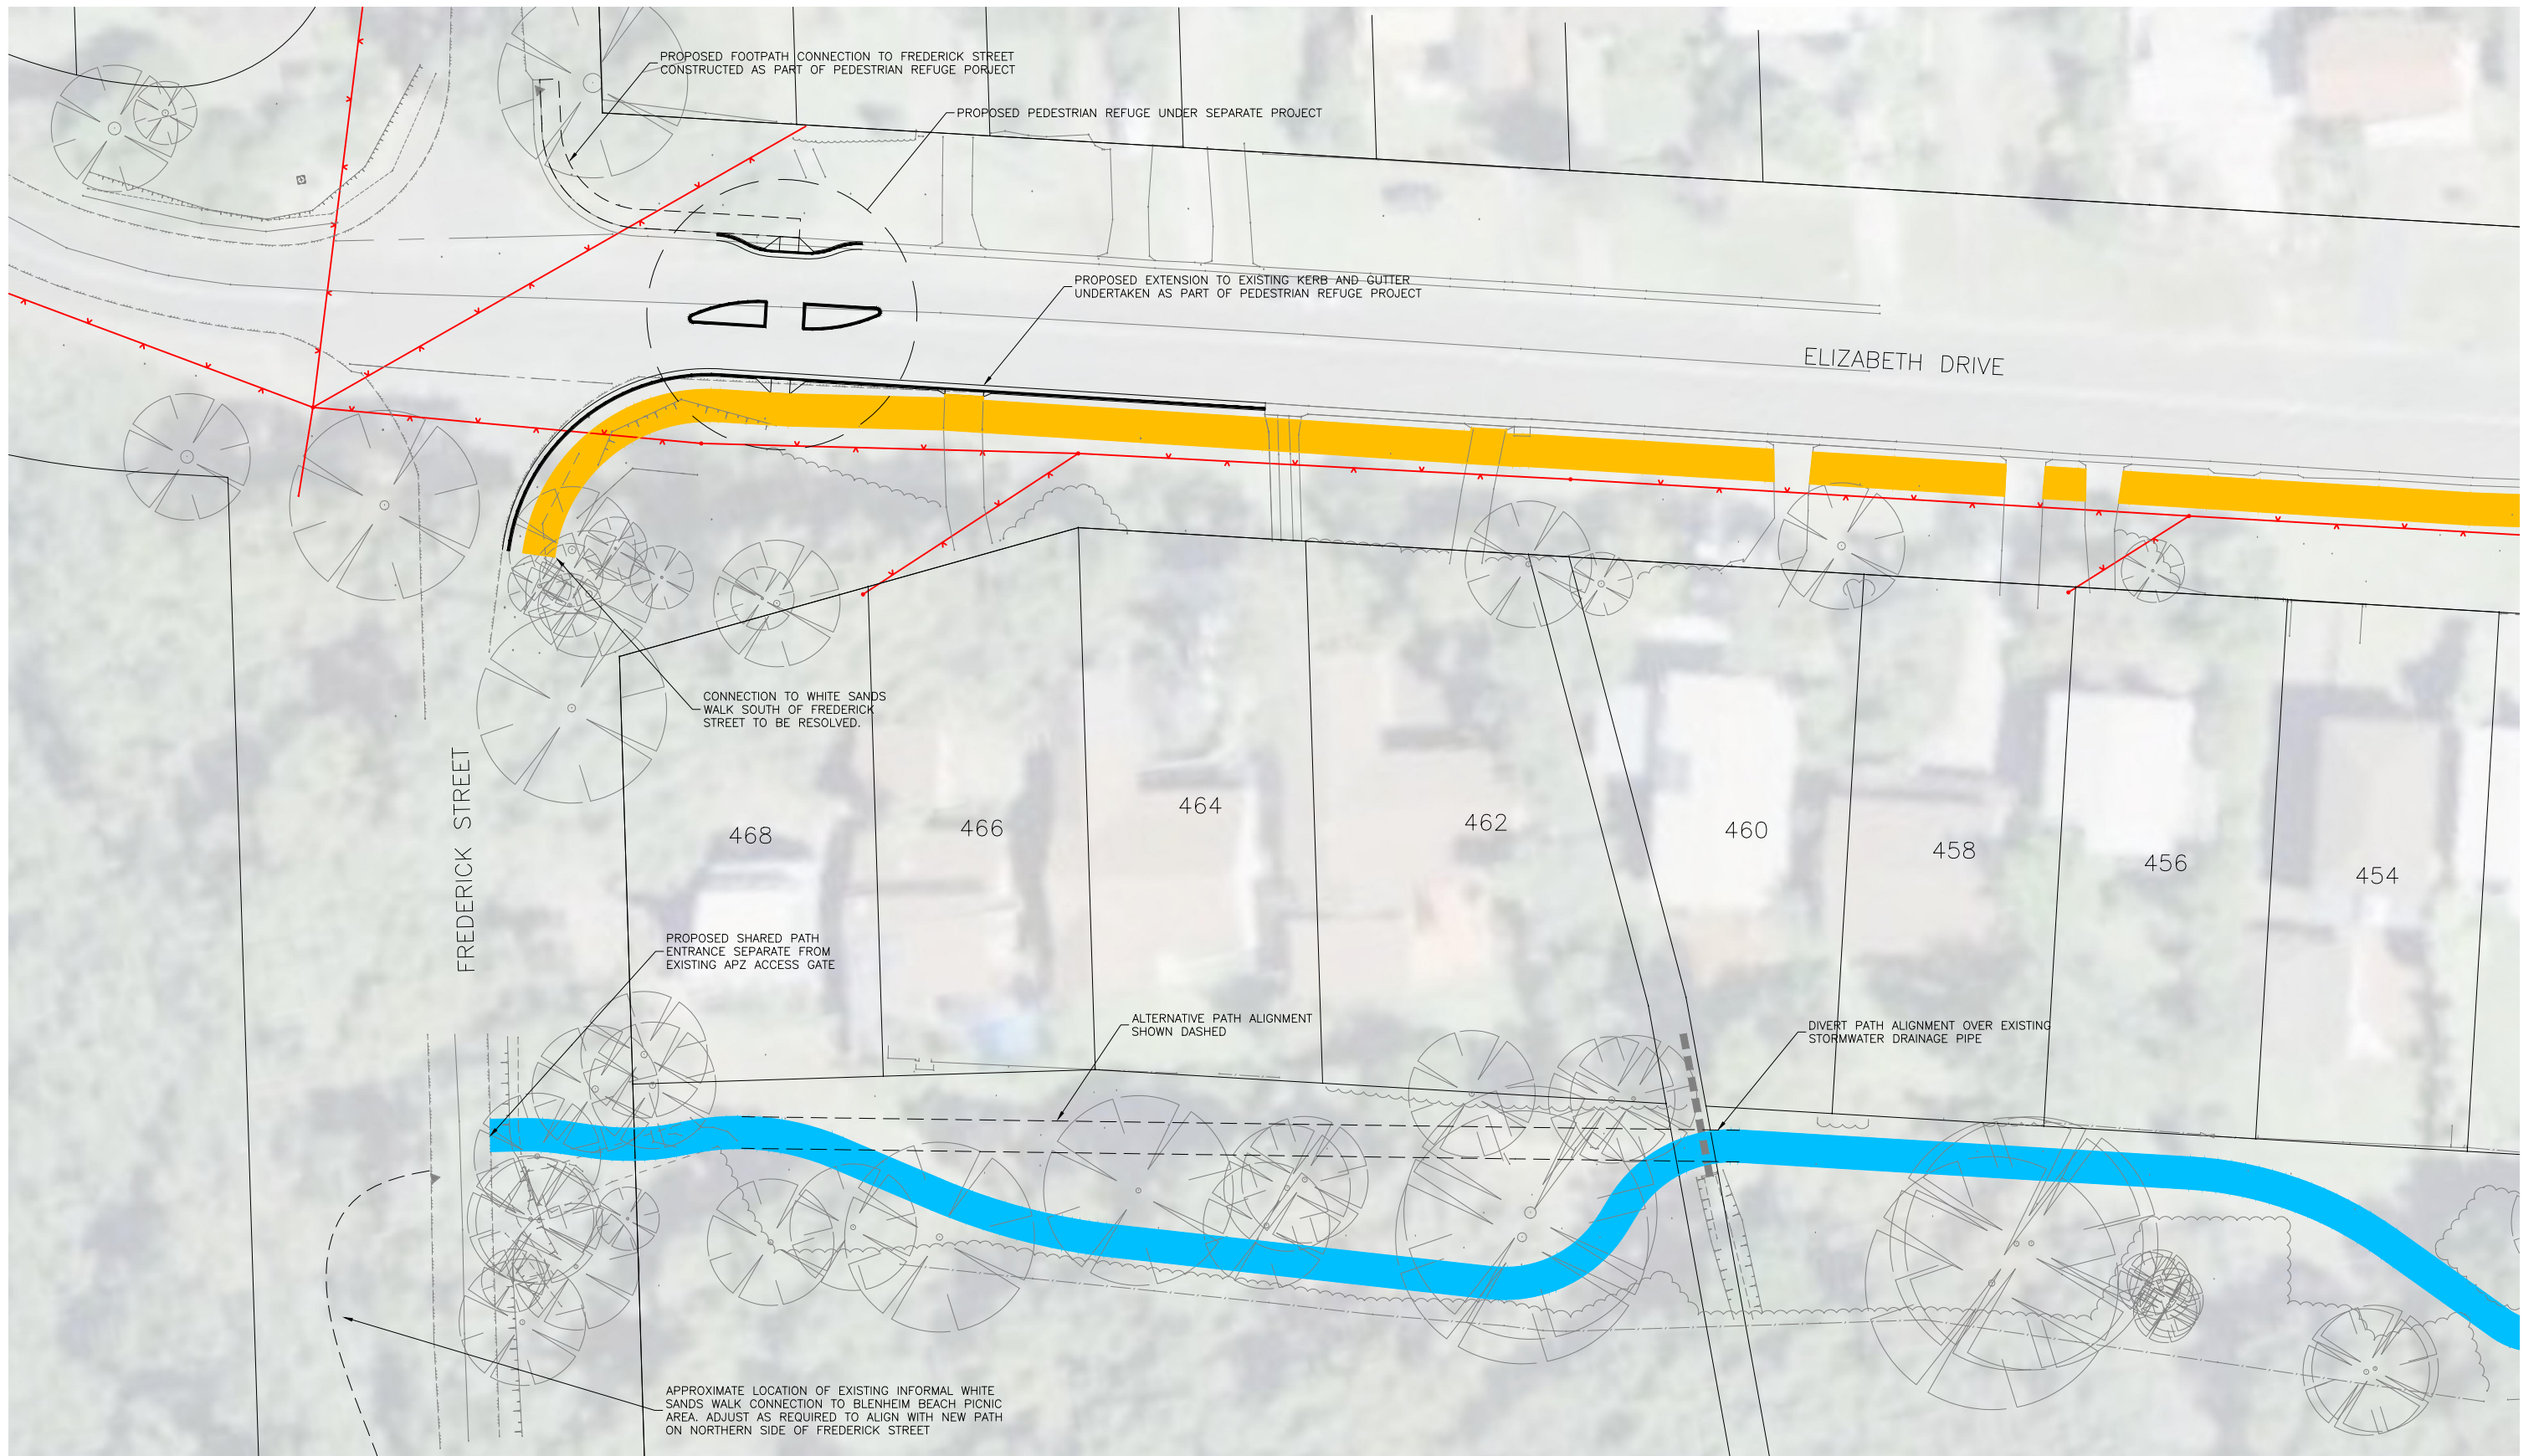

**CONSULTATION PLAN – VIEW 1**

SCALE 1:250 @ A1, 1:500 @ A3

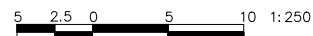

Original sheet size A1



ISSUE	DESCRIPTION	DATE
1	FOR CONSULTATION	20/05/22

**FOR CONSULTATION  
NOT FOR CONSTRUCTION**

FOOTPRINT (NSW) PTY. LTD. AUTHORISE THE USE OF THIS  
DRAWING ONLY FOR THE PURPOSE DEMONSTRATED BY THE  
STATUS STAMP SHOWN ABOVE.

SCALES
AS NOTED
ORIGINAL
<b>A1</b>


SURVEYOR: KEATLEY
DATUM: AHD
AZIMUTH: MGA2020
DRAWN: AB
DESIGNED: AB
DESIGNED DATE: MAY 2022
CHECKED: AB

**footprint**  
sustainable engineering  
a. 15 meehan drive  
kiama downs nsw 2533  
p. 02 4237 6770  
m. 0430 421 661

**PROPOSED SHARED USER PATH**  
FREDERICK STREET TO JERVIS STREET, VICENTIA

CONSULTATION PLAN - VIEW 1


DRAWING NO. <b>2174-SK02</b>
ISSUE <b>1</b>
SHEET <b>2</b> OF <b>4</b>

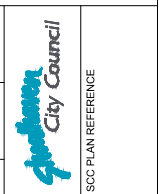



**CONSULTATION PLAN – VIEW 2**

SCALE 1:250 @ A1, 1:500 @ A3

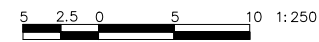

Original sheet size A1



**FOR CONSULTATION  
NOT FOR CONSTRUCTION**

FOOTPRINT (NSW) PTY. LTD. AUTHORISE THE USE OF THIS DRAWING ONLY FOR THE PURPOSE DEMONSTRATED BY THE STATUS STAMP SHOWN ABOVE.

SCALES
AS NOTED
ORIGINAL
<b>A1</b>

SURVEYOR: KEATLEY
DATUM: AHD
AZIMUTH: MGA2020
DRAWN: AB
DESIGNED: AB
DESIGNED DATE: MAY 2022
CHECKED: AB

**footprint**  
sustainable engineering  
a. 15 meehan drive  
kiama downs nsw 2533  
p. 02 4237 6770  
m. 0430 421 661

**PROPOSED SHARED USER PATH**  
FREDERICK STREET TO JERVIS STREET, VINCENTIA  
CONSULTATION PLAN - VIEW 2

DRAWING NO. <b>2174-SK03</b>
ISSUE <b>1</b>
SHEET <b>3</b> OF 4




1	FOR CONSULTATION	20/05/22
ISSUE	DESCRIPTION	DATE



**CONSULTATION PLAN – VIEW 3**

SCALE 1:250 @ A1, 1:500 @ A3

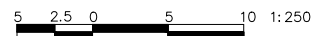

Original sheet size A1



ISSUE	DESCRIPTION	DATE
1	FOR CONSULTATION	20/05/22

**FOR CONSULTATION  
NOT FOR CONSTRUCTION**

FOOTPRINT (NSW) PTY. LTD. AUTHORISE THE USE OF THIS DRAWING ONLY FOR THE PURPOSE DEMONSTRATED BY THE STATUS STAMP SHOWN ABOVE.

SCALES
AS NOTED
ORIGINAL
<b>A1</b>

SURVEYOR: KEATLEY
DATUM: AHD
AZIMUTH: MGA2020
DRAWN: AB
DESIGNED: AB
DESIGNED DATE: MAY 2022
CHECKED: AB

**footprint**  
sustainable engineering  
a. 15 meehan drive  
kiama downs nsw 2533  
p. 02 4237 6770  
m. 0430 421 661

**PROPOSED SHARED USER PATH**  
FREDERICK STREET TO JERVIS STREET, VICENTIA  
CONSULTATION PLAN - DETAILED VIEW 3

DRAWING NO. <b>2174-SK04</b>
ISSUE. <b>1</b>
SHEET <b>4</b> OF <b>4</b>

