


GENERAL ARRANGEMENT PLAN – PART 1

SCALE 1:1,000 @ A1, 1:2,000 @ A3

20 10 0 20 40 1:1,000

Original sheet size A1

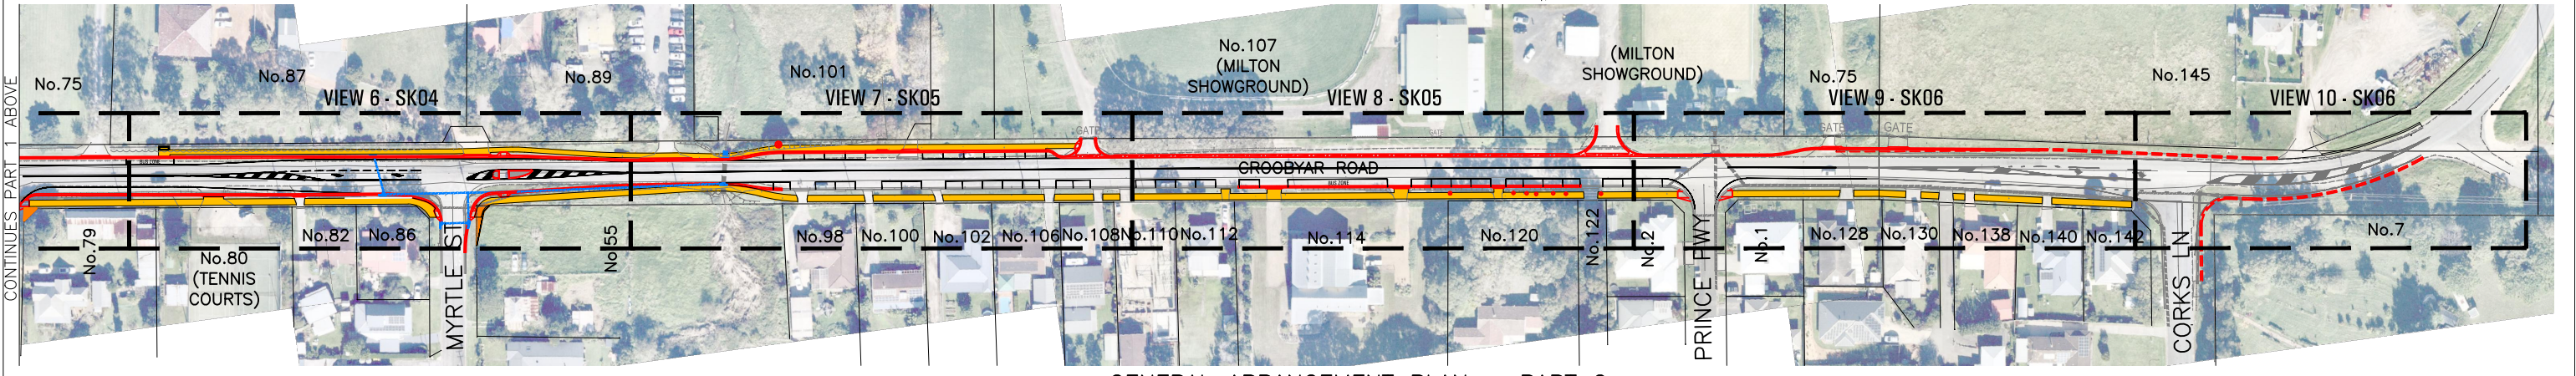

GENERAL ARRANGEMENT PLAN – PART 2

SCALE 1:1,000 @ A1, 1:2,000 @ A3

20 10 0 20 40 1:1,000

Original sheet size A1



EXISTING FEATURES LEGEND

- EXISTING PROPERTY/ROAD BOUNDARY
- EXISTING ROAD CENTRELINE/CROWN
- EXISTING EDGE OF BITUMEN
- EXISTING ROAD FORMATION/SHOULDER
- EXISTING KERB AND GUTTER
- EXISTING TOP OF BATTER
- EXISTING BOTTOM OF BATTER
- EXISTING STORMWATER DRAINAGE PIPE
- EXISTING FENCE
- EXISTING TREE (TO BE RETAINED)
- EXISTING TREE (TO BE REMOVED)

PROPOSED STRUCTURES LEGEND

- PROPOSED KERB AND GUTTER
- PROPOSED CONCRETE DISH DRAIN
- PROPOSED LINEMARKING
- PROPOSED CONCRETE FOOTPATH
- PROPOSED STORMWATER DRAINAGE PIPE

3	RE-ISSUED FOR COMMUNITY CONSULTATION	31/08/22
2	ISSUED FOR COMMUNITY CONSULTATION	06/07/22
1	ISSUED FOR DISCUSSION	24/03/22
ISSUE	DESCRIPTION	DATE

ISSUED FOR
CONSULTATION

FOOTPRINT (NSW) PTY. LTD. AUTHORISE THE USE OF THIS
DRAWING ONLY FOR THE PURPOSE DEMONSTRATED BY THE
STATUS STAMP SHOWN ABOVE.

SCALES

AS NOTED

ORIGINAL

A1

SURVEYOR:SCC

DATUM: AHD

AZIMUTH: MGA

DRAWN: AB

DESIGNED: AB

DESIGNED DATE: MAR' 2022

CHECKED: AB



CROOBYAR ROAD, MILTON
PROPOSED ROAD UPGRADE
PRINCES HIGHWAY TO CORKS LANE
GENERAL ARRANGEMENT PLAN

DRAWING NO.

2092-SK01


ISSUE.

3

SHEET 1 OF 7




SCC PLAN REFERENCE
XXXX.XX

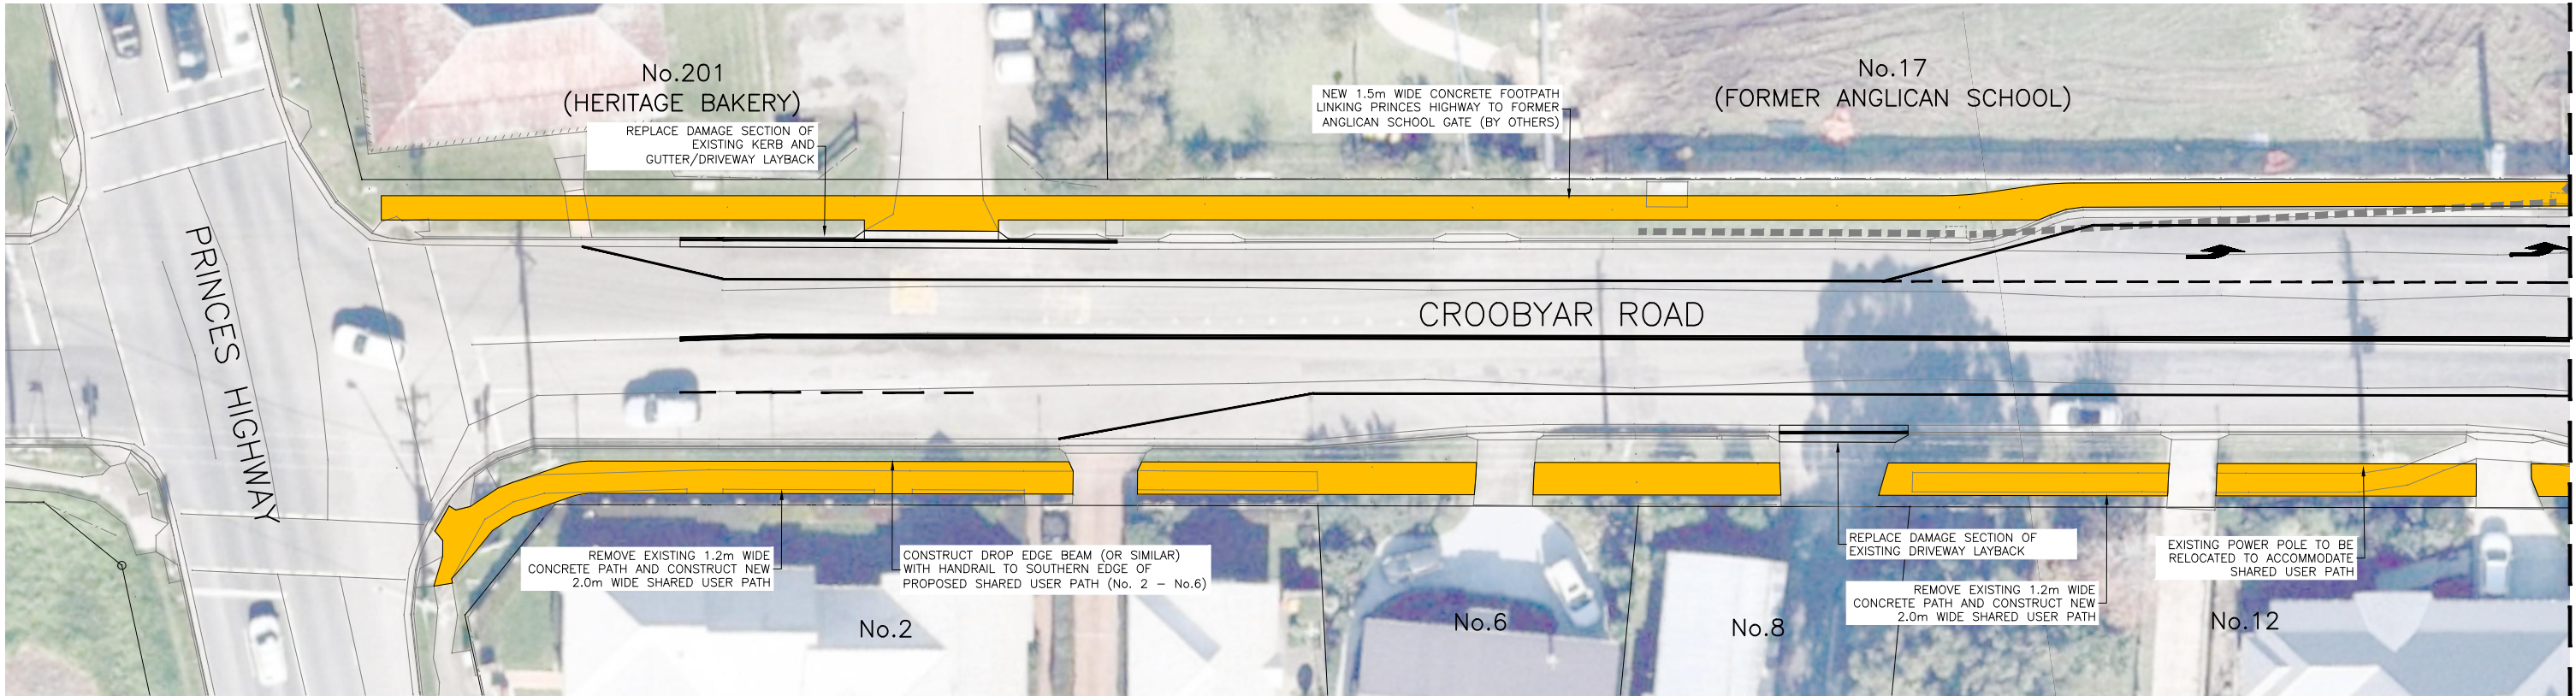


LAYOUT PLAN — VIEW 1

SCALE 1:200 @ A1, 1:400 @ A3

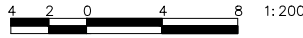

Original sheet size A1

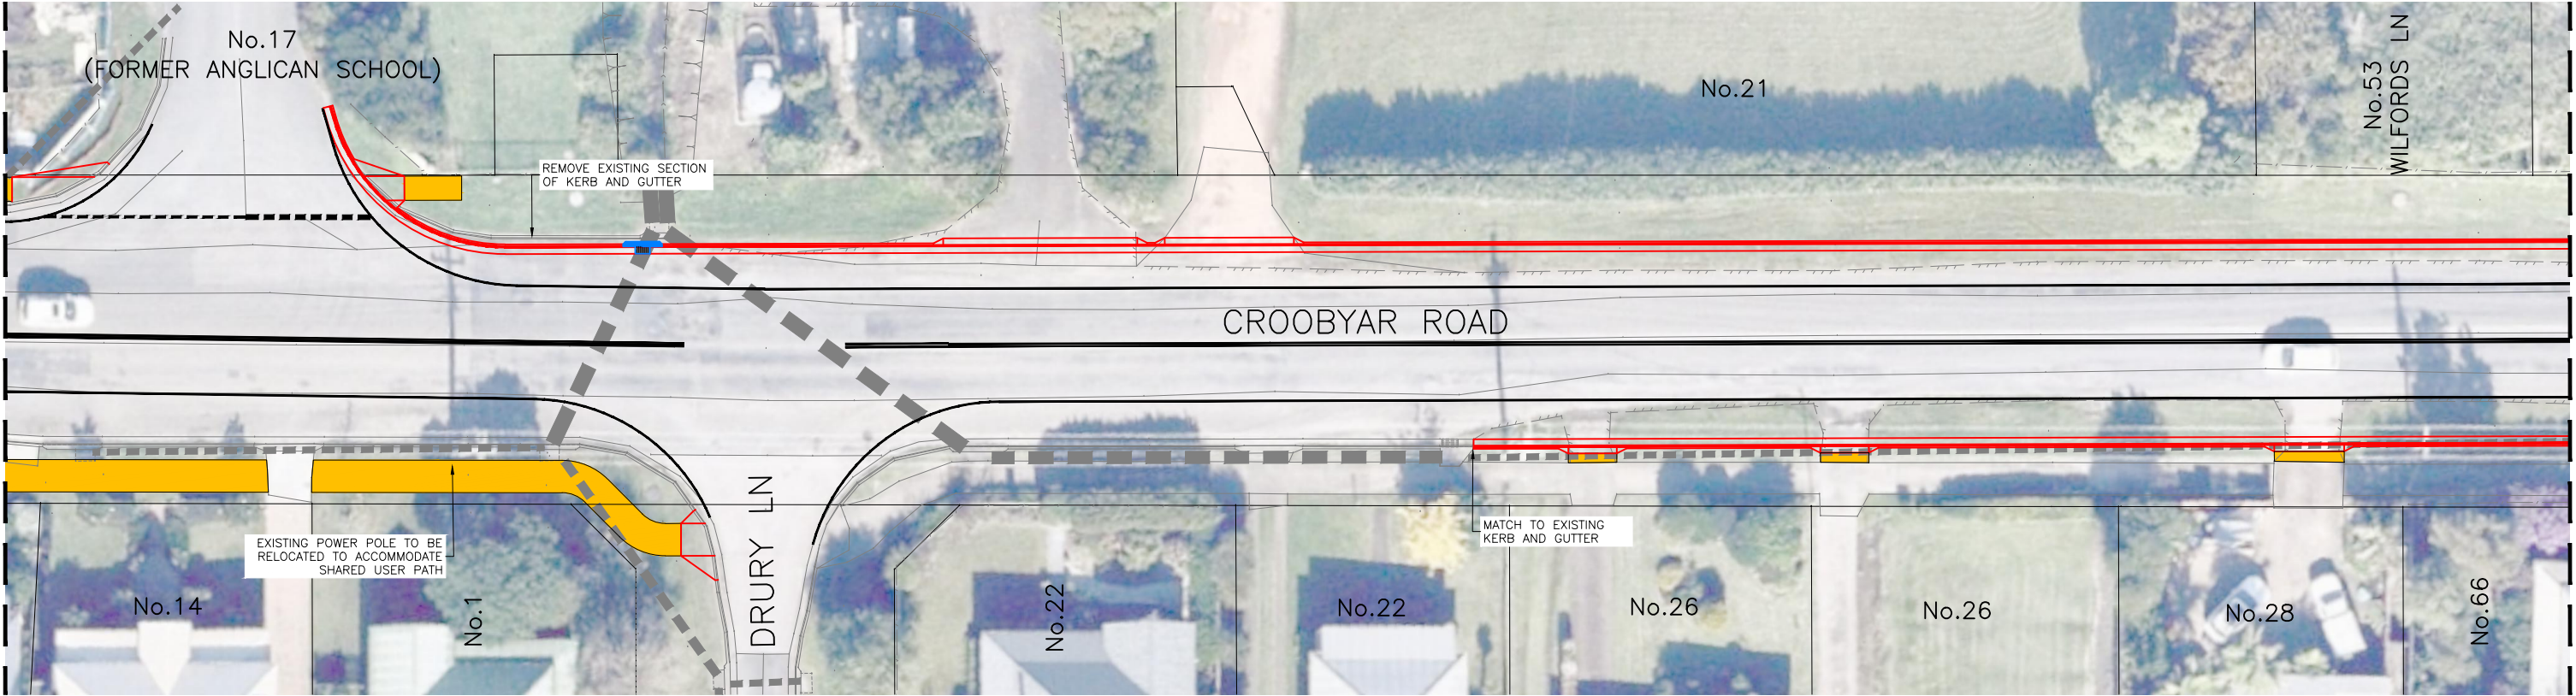

LAYOUT PLAN — VIEW 2

SCALE 1:200 @ A1, 1:400 @ A3



Original sheet size A1



ISSUE	DESCRIPTION	DATE
3	RE-ISSUED FOR COMMUNITY CONSULTATION	31/08/22
2	ISSUED FOR COMMUNITY CONSULTATION	06/07/22
1	ISSUED FOR DISCUSSION	24/03/22

ISSUED FOR CONSULTATION
FOOTPRINT (NSW) PTY. LTD. AUTHORISE THE USE OF THIS DRAWING ONLY FOR THE PURPOSE DEMONSTRATED BY THE STATUS STAMP SHOWN ABOVE.

SCALES
AS NOTED
ORIGINAL
A1

SURVEYOR:SCC
DATUM: AHD
AZIMUTH: MGA
DRAWN: AB
DESIGNED: AB
DESIGNED DATE: MAR' 2022
CHECKED: AB




footprint
sustainable engineering
a. 210 jambaroo road
jambaroo nsw 2533
p. 02 4237 6770
m. 0430 421 661

CROOBYAR ROAD, MILTON
PROPOSED ROAD UPGRADE
PRINCES HIGHWAY TO CORKS LANE
LAYOUT PLAN - VIEWS 1 AND 2

DRAWING NO. 2092-SK02
ISSUE. 3
SHEET 2 OF 7




XXXX.XX

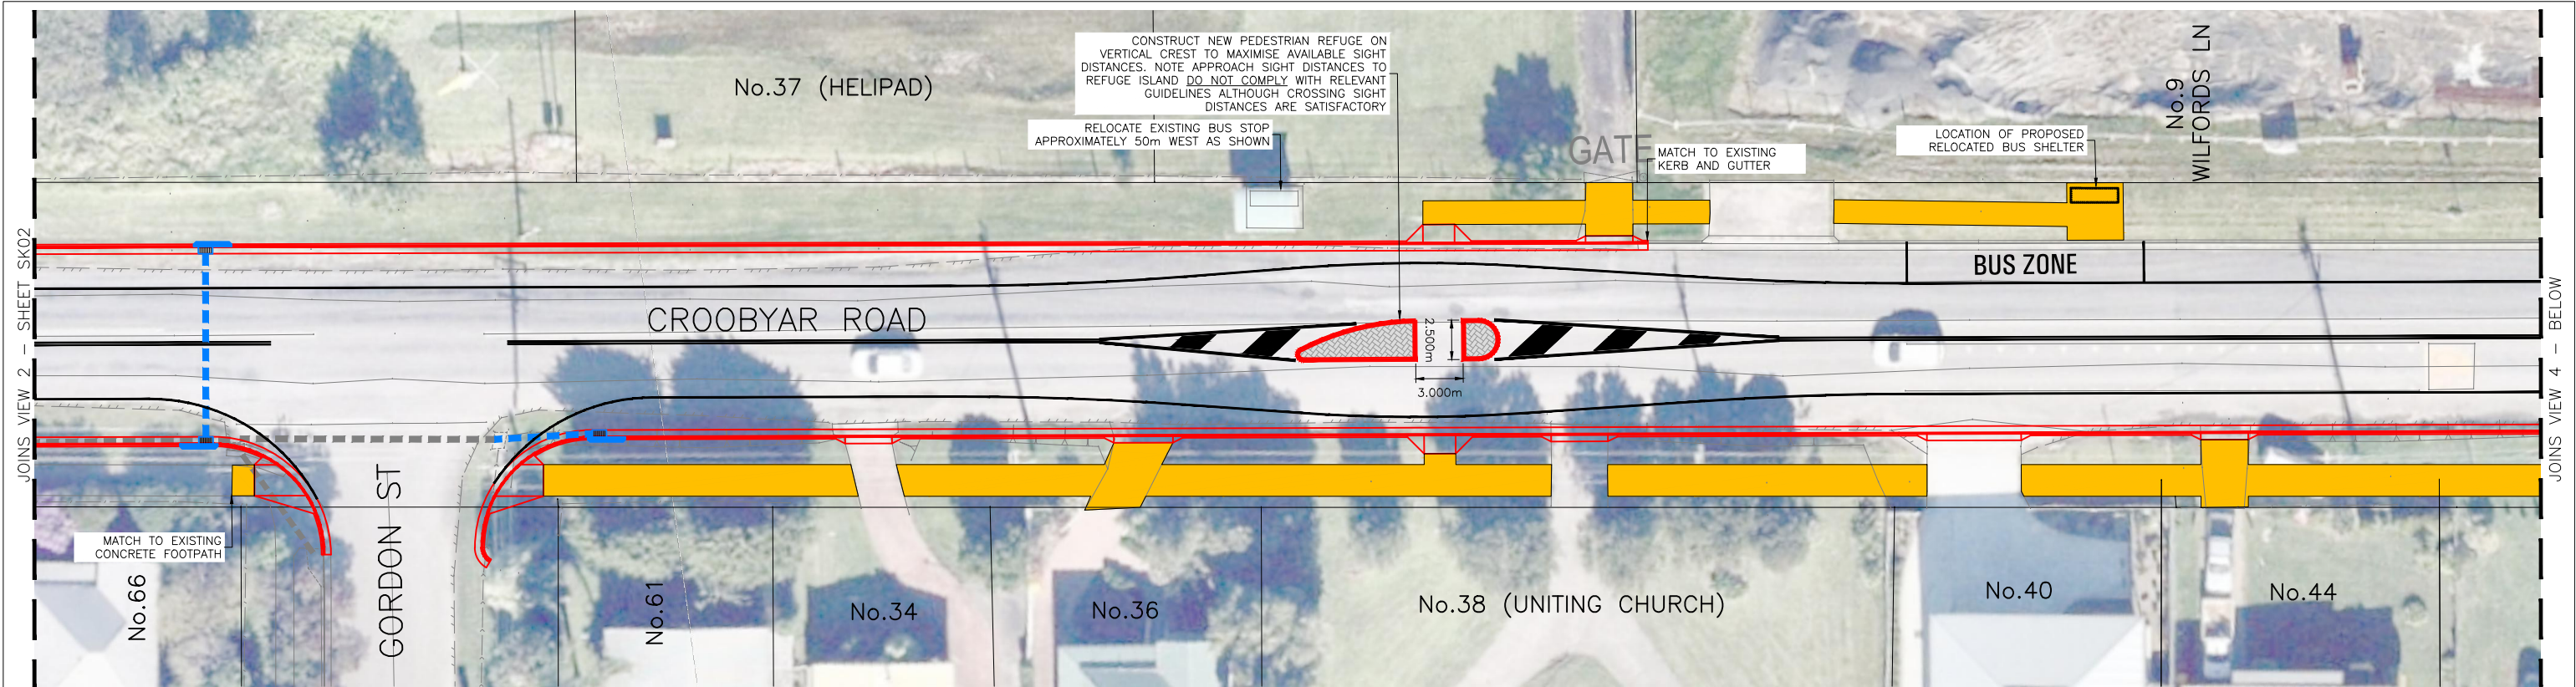


LAYOUT PLAN – VIEW 3

SCALE 1:200 @ A1, 1:400 @ A3

 

Original sheet size A1

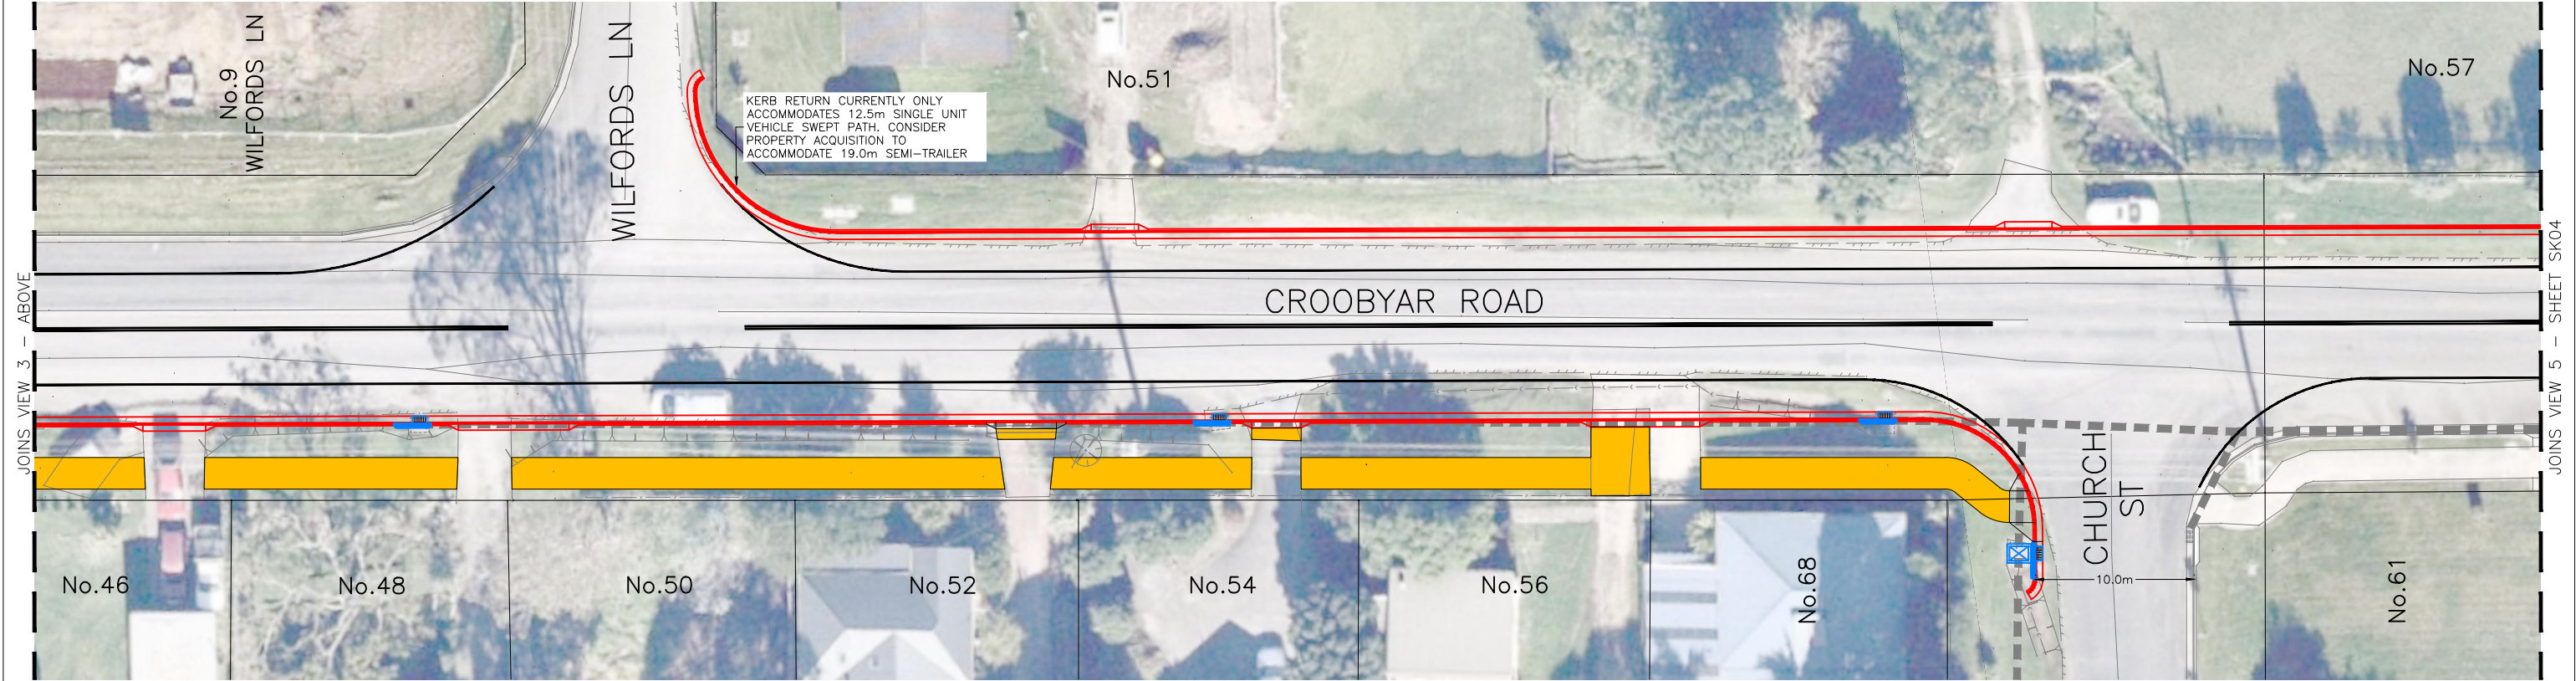

LAYOUT PLAN – VIEW 4

SCALE 1:200 @ A1, 1:400 @ A3



Original sheet size A1



ISSUE	DESCRIPTION	DATE
3	RE-ISSUED FOR COMMUNITY CONSULTATION	31/08/22
2	ISSUED FOR COMMUNITY CONSULTATION	06/07/22
1	ISSUED FOR DISCUSSION	24/03/22

ISSUED FOR CONSULTATION
FOOTPRINT (NSW) PTY. LTD. AUTHORISE THE USE OF THIS DRAWING ONLY FOR THE PURPOSE DEMONSTRATED BY THE STATUS STAMP SHOWN ABOVE.

SCALES
AS NOTED
ORIGINAL
A1


SURVEYOR:SCC
DATUM: AHD
AZIMUTH: MGA
DRAWN: AB
DESIGNED: AB
DESIGNED DATE: MAR' 2022
CHECKED: AB



footprint
sustainable engineering
a. 210 jamberoo road
jamberoo nsw 2533
p. 02 4237 6770
m. 0430 421 661


CROOBYAR ROAD, MILTON
PROPOSED ROAD UPGRADE
PRINCES HIGHWAY TO CORKS LANE
LAYOUT PLAN - VIEWS 3 AND 4

DRAWING NO. 2092-SK03		XXXX.XX
ISSUE. 3		
SHEET 3 OF 7		

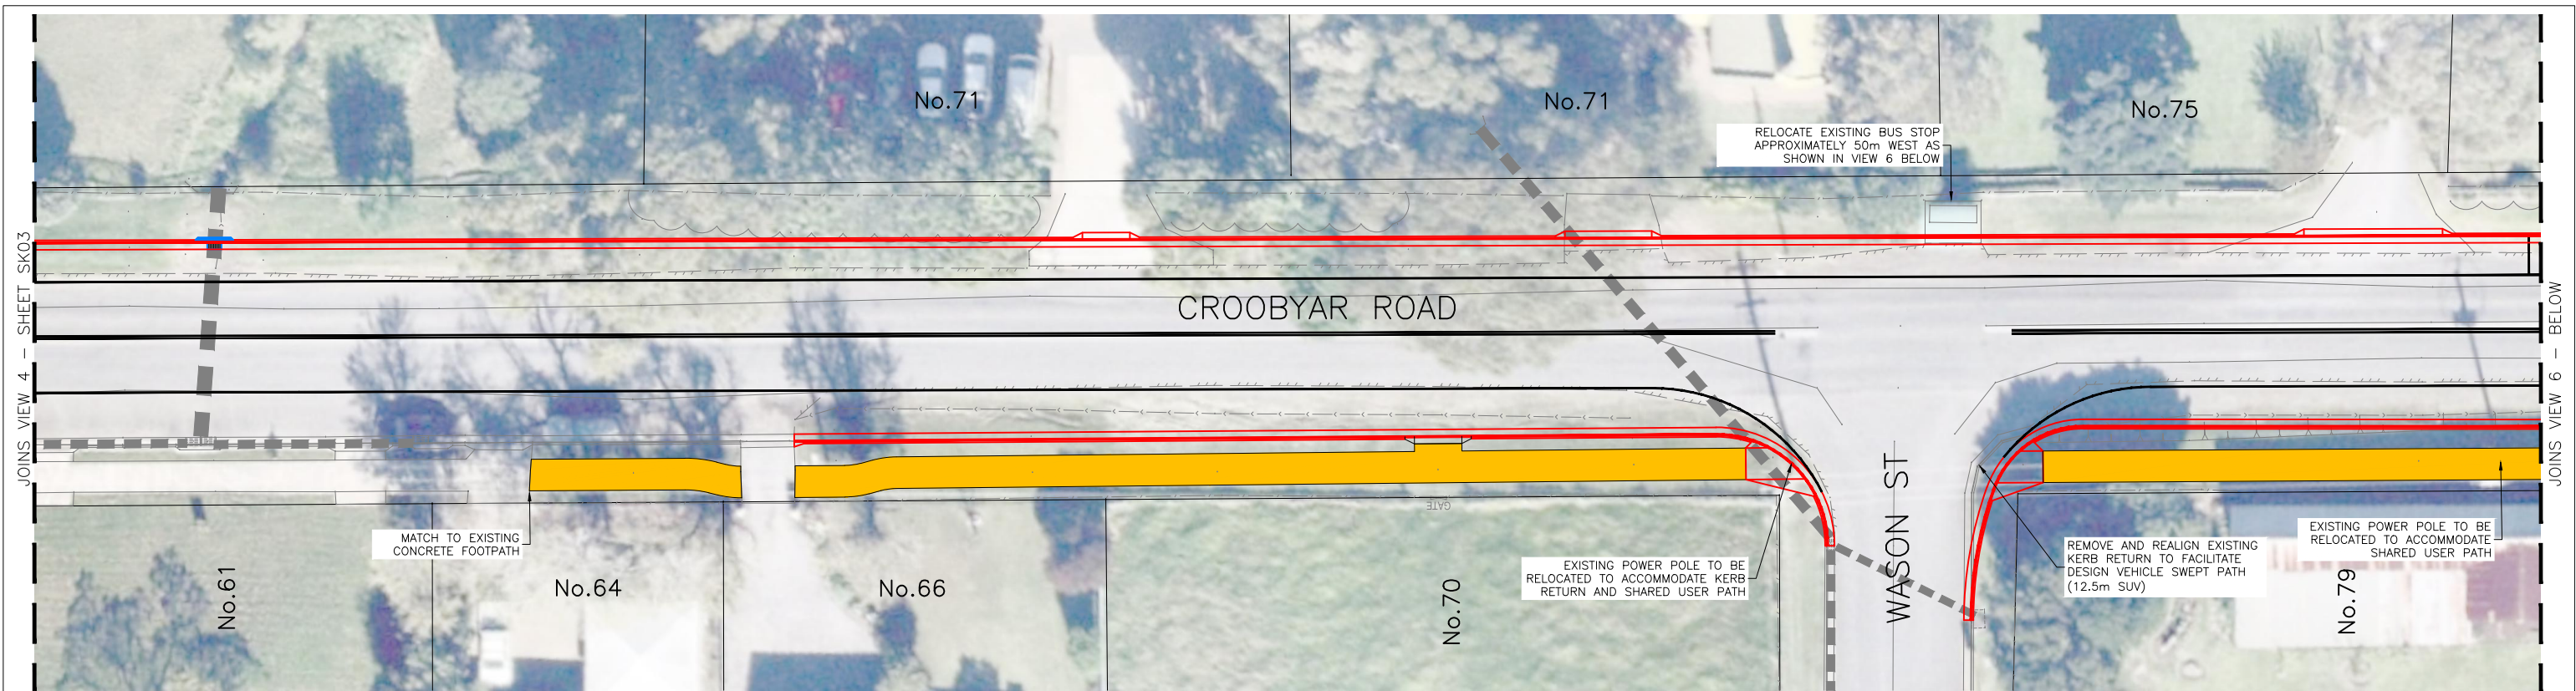


LAYOUT PLAN – VIEW 5

SCALE 1:200 @ A1, 1:400 @ A3

 

Original sheet size A1

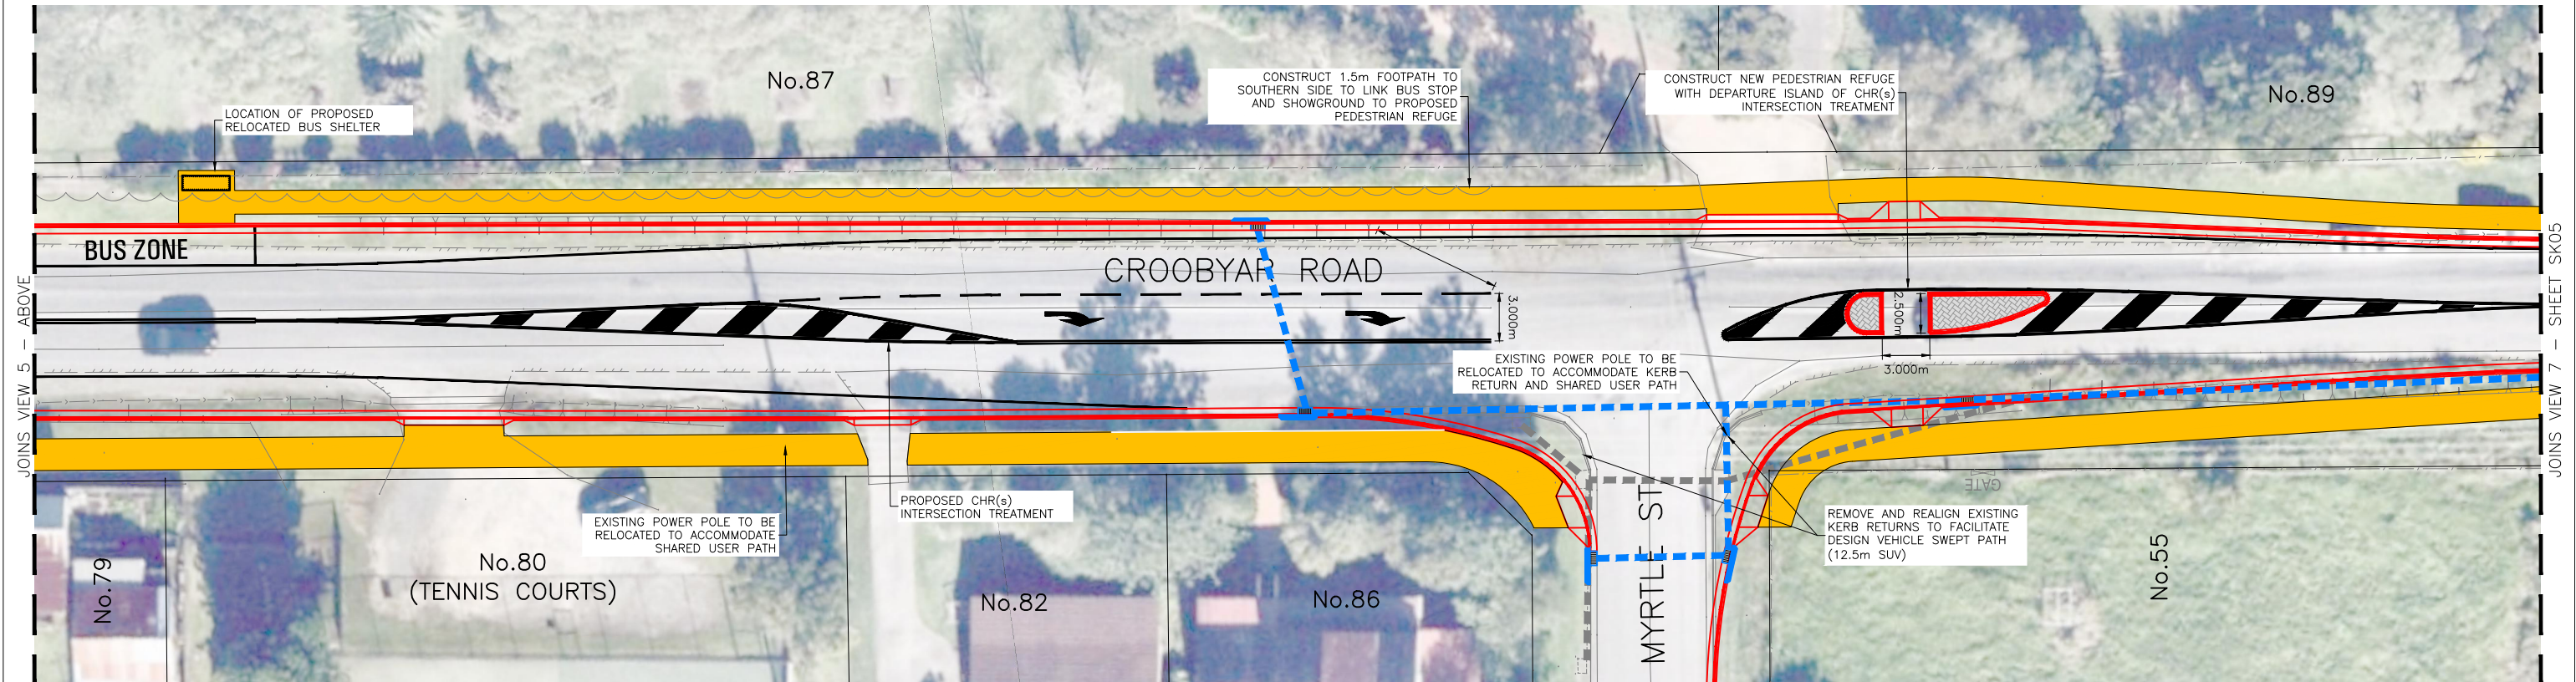

LAYOUT PLAN – VIEW 6

SCALE 1:200 @ A1, 1:400 @ A3



Original sheet size A1



ISSUE	DESCRIPTION	DATE
3	RE-ISSUED FOR COMMUNITY CONSULTATION	31/08/22
2	ISSUED FOR COMMUNITY CONSULTATION	06/07/22
1	ISSUED FOR DISCUSSION	24/03/22

ISSUED FOR CONSULTATION
FOOTPRINT (NSW) PTY. LTD. AUTHORISE THE USE OF THIS DRAWING ONLY FOR THE PURPOSE DEMONSTRATED BY THE STATUS STAMP SHOWN ABOVE.

SCALES
AS NOTED
ORIGINAL
A1

SURVEYOR: SCC
DATUM: AHD
AZIMUTH: MGA
DRAWN: AB
DESIGNED: AB
DESIGNED DATE: MAR' 2022
CHECKED: AB




footprint
sustainable engineering
a. 210 jamberoo road
jamberoo nsw 2533
p. 02 4237 6770
m. 0430 421 661

CROOBYAR ROAD, MILTON
PROPOSED ROAD UPGRADE
PRINCES HIGHWAY TO CORKS LANE
LAYOUT PLAN - VIEWS 5 AND 6


DRAWING NO.	2092-SK04
ISSUE.	3
SHEET	4 OF 7
SCC PLAN REFERENCE	XXXX.XX



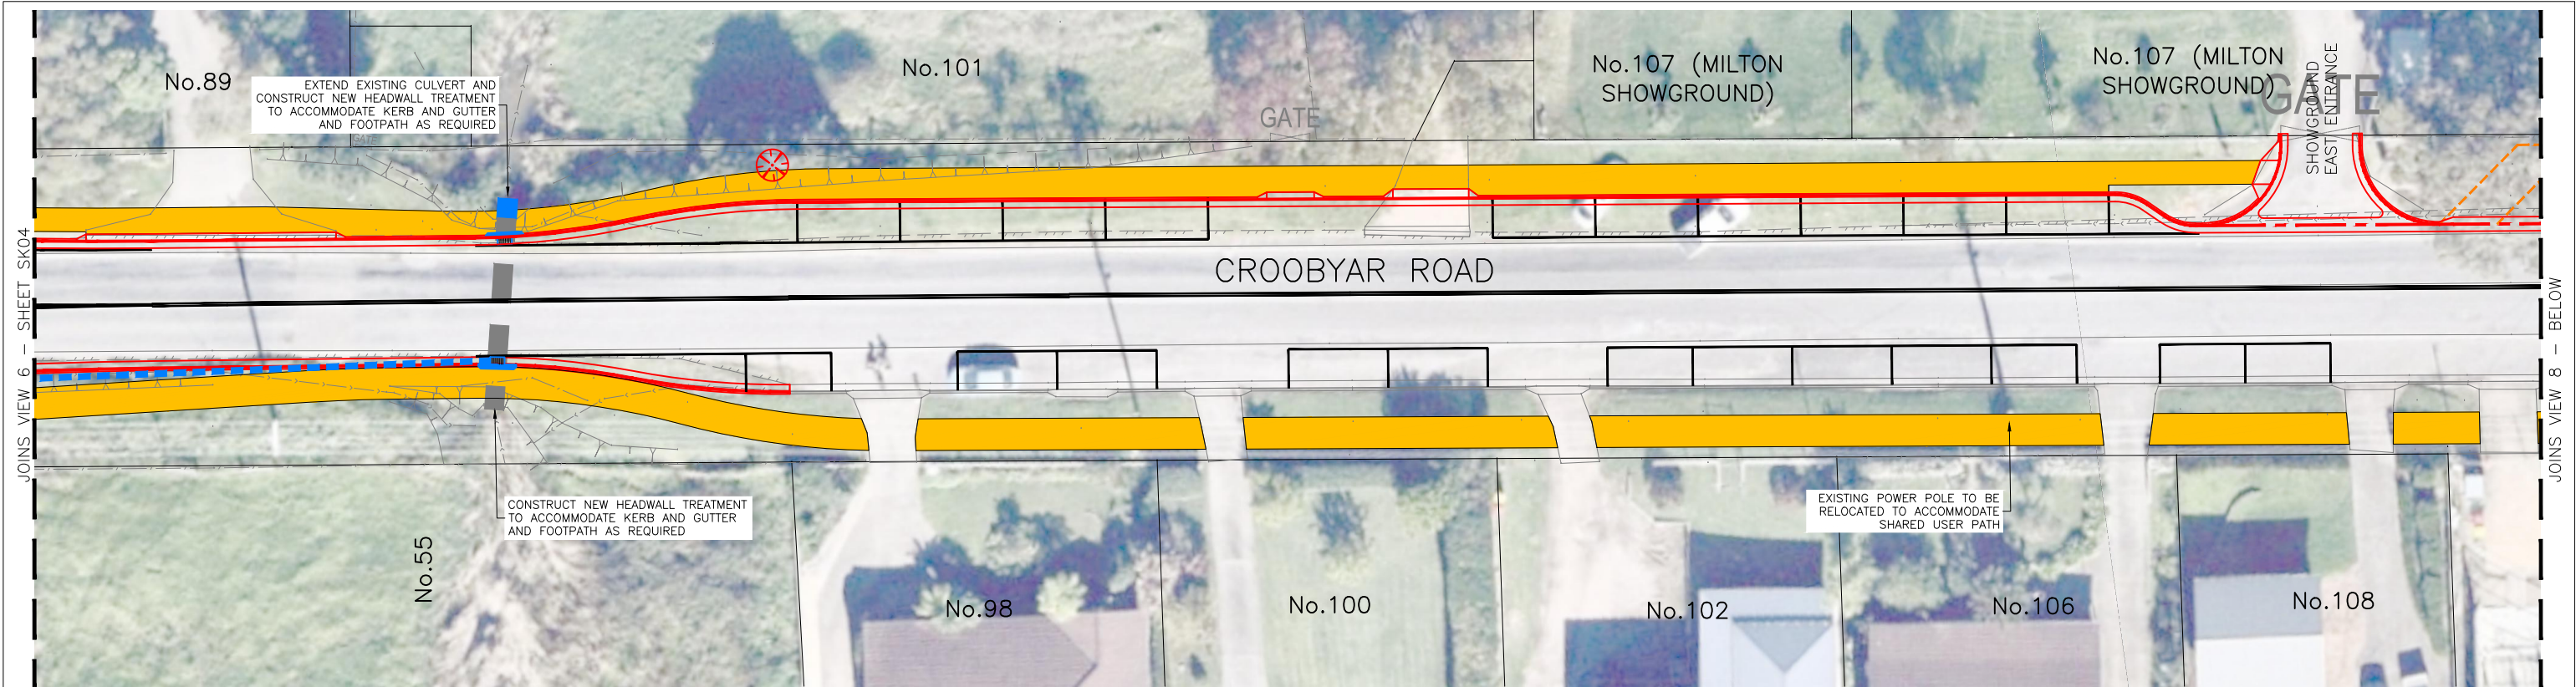


LAYOUT PLAN – VIEW 7

SCALE 1:200 @ A1, 1:400 @ A3

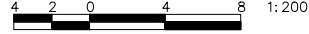


Original sheet size A1

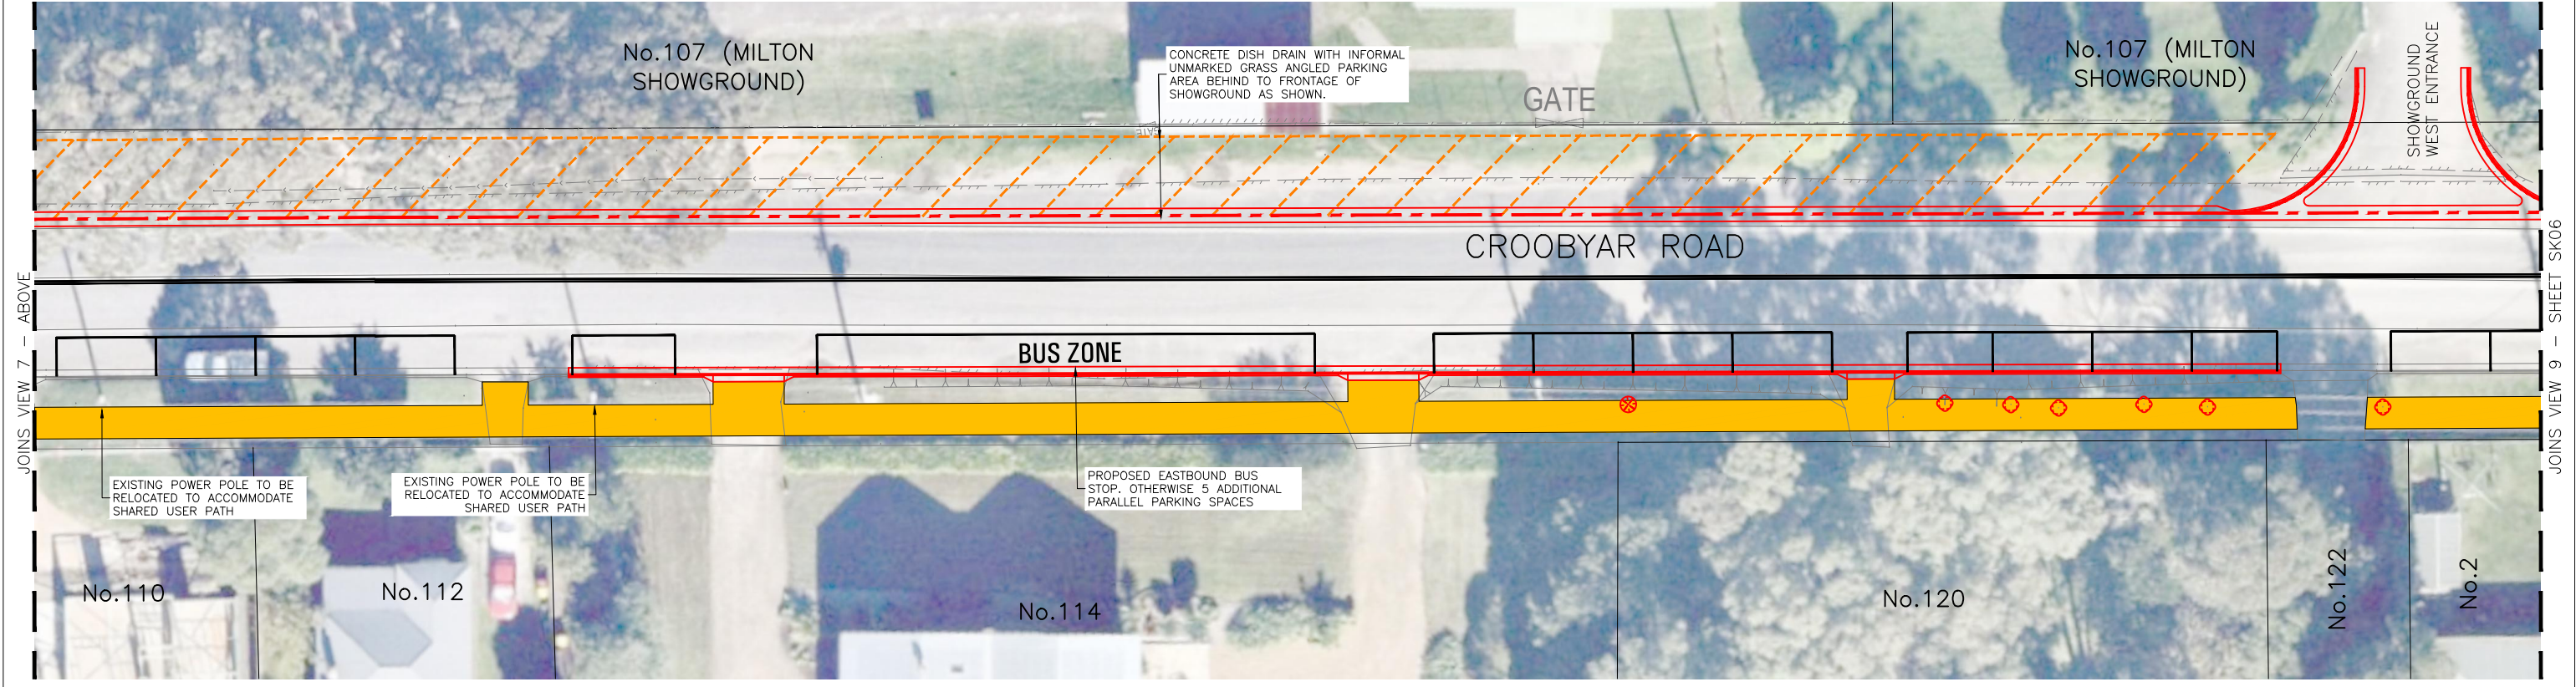

LAYOUT PLAN – VIEW 8

SCALE 1:200 @ A1, 1:400 @ A3

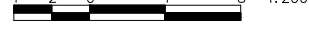

Original sheet size A1



ISSUE	DESCRIPTION	DATE
3	RE-ISSUED FOR COMMUNITY CONSULTATION	31/08/22
2	ISSUED FOR COMMUNITY CONSULTATION	06/07/22
1	ISSUED FOR DISCUSSION	24/03/22

ISSUED FOR
CONSULTATION

FOOTPRINT (NSW) PTY. LTD. AUTHORISE THE USE OF THIS
DRAWING ONLY FOR THE PURPOSE DEMONSTRATED BY THE
STATUS STAMP SHOWN ABOVE.


SCALES
AS NOTED
ORIGINAL
A1

SURVEYOR: SCC
DATUM: AHD
AZIMUTH: MGA
DRAWN: AB
DESIGNED: AB
DESIGNED DATE: MAR' 2022
CHECKED: AB

 **footprint**
sustainable engineering
a. 210 jamberoo road
jamberoo nsw 2533
p. 02 4237 6770
m. 0430 421 661


CROOBYAR ROAD, MILTON
PROPOSED ROAD UPGRADE
PRINCES HIGHWAY TO CORKS LANE
LAYOUT PLAN - VIEWS 7 AND 8

DRAWING NO. 2092-SK05		XXXX.XX
ISSUE. 3		
SHEET 5 OF 7	SCC PLAN REFERENCE	

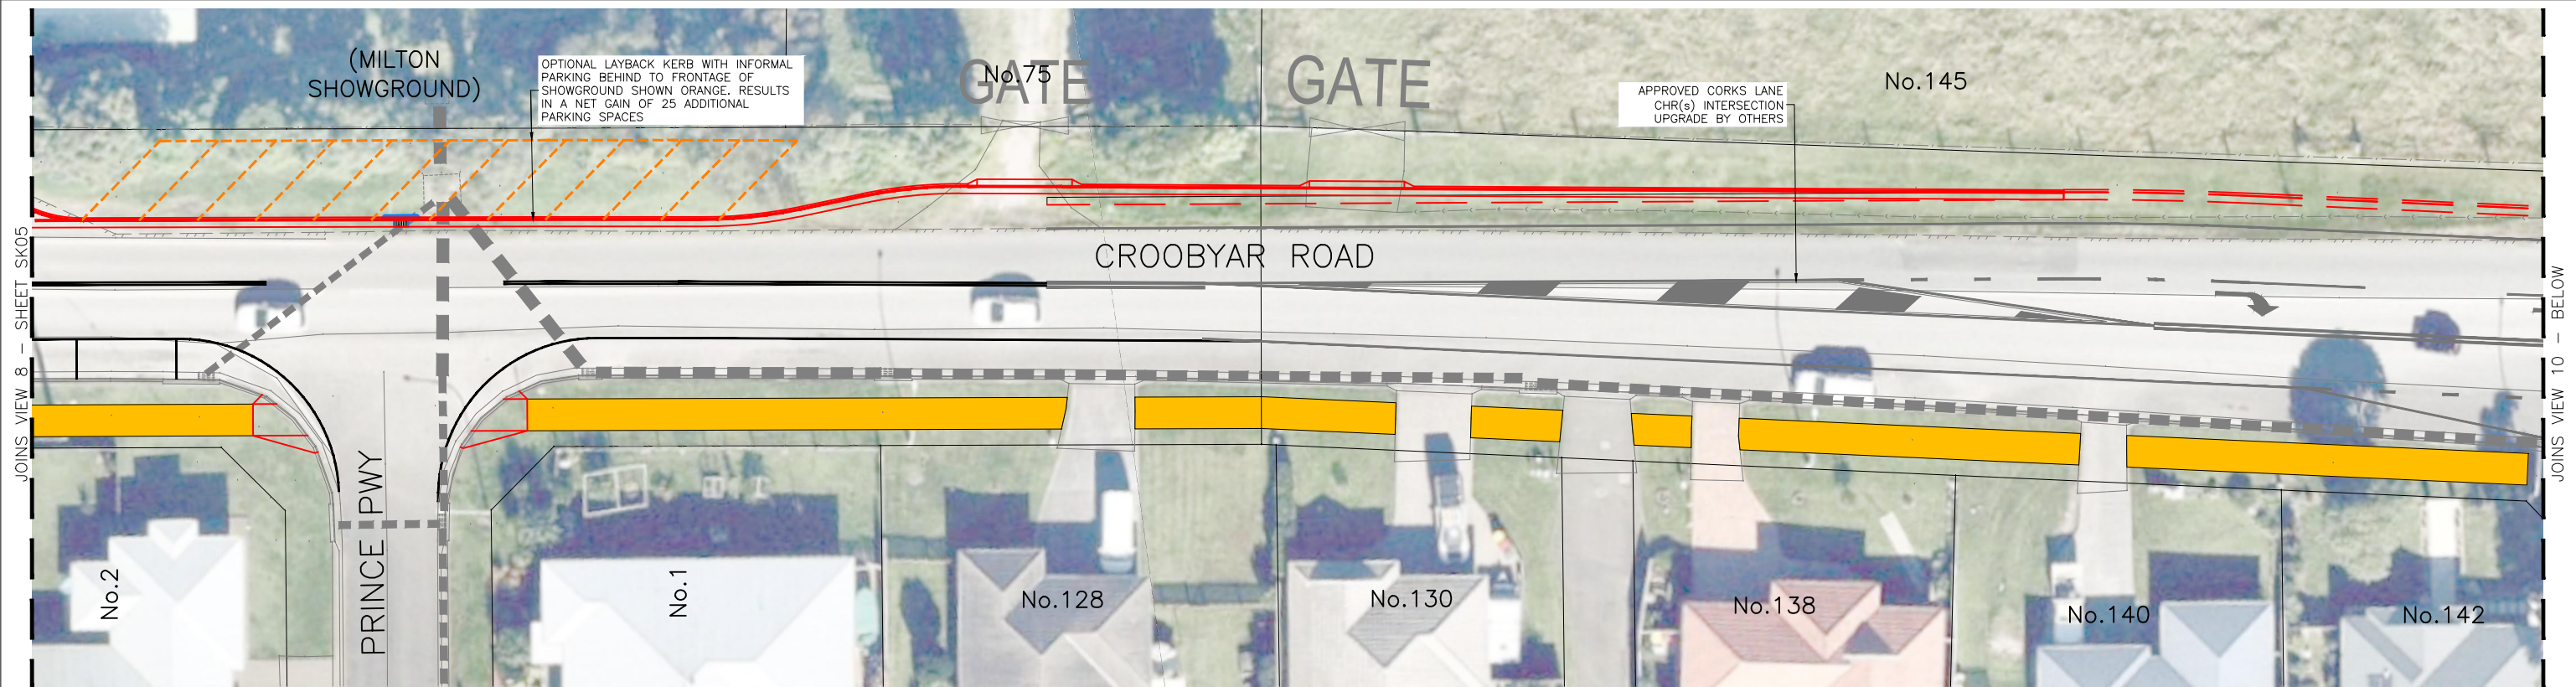


LAYOUT PLAN – VIEW 9

SCALE 1:200 @ A1, 1:400 @ A3

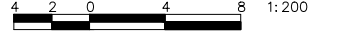

Original sheet size A1

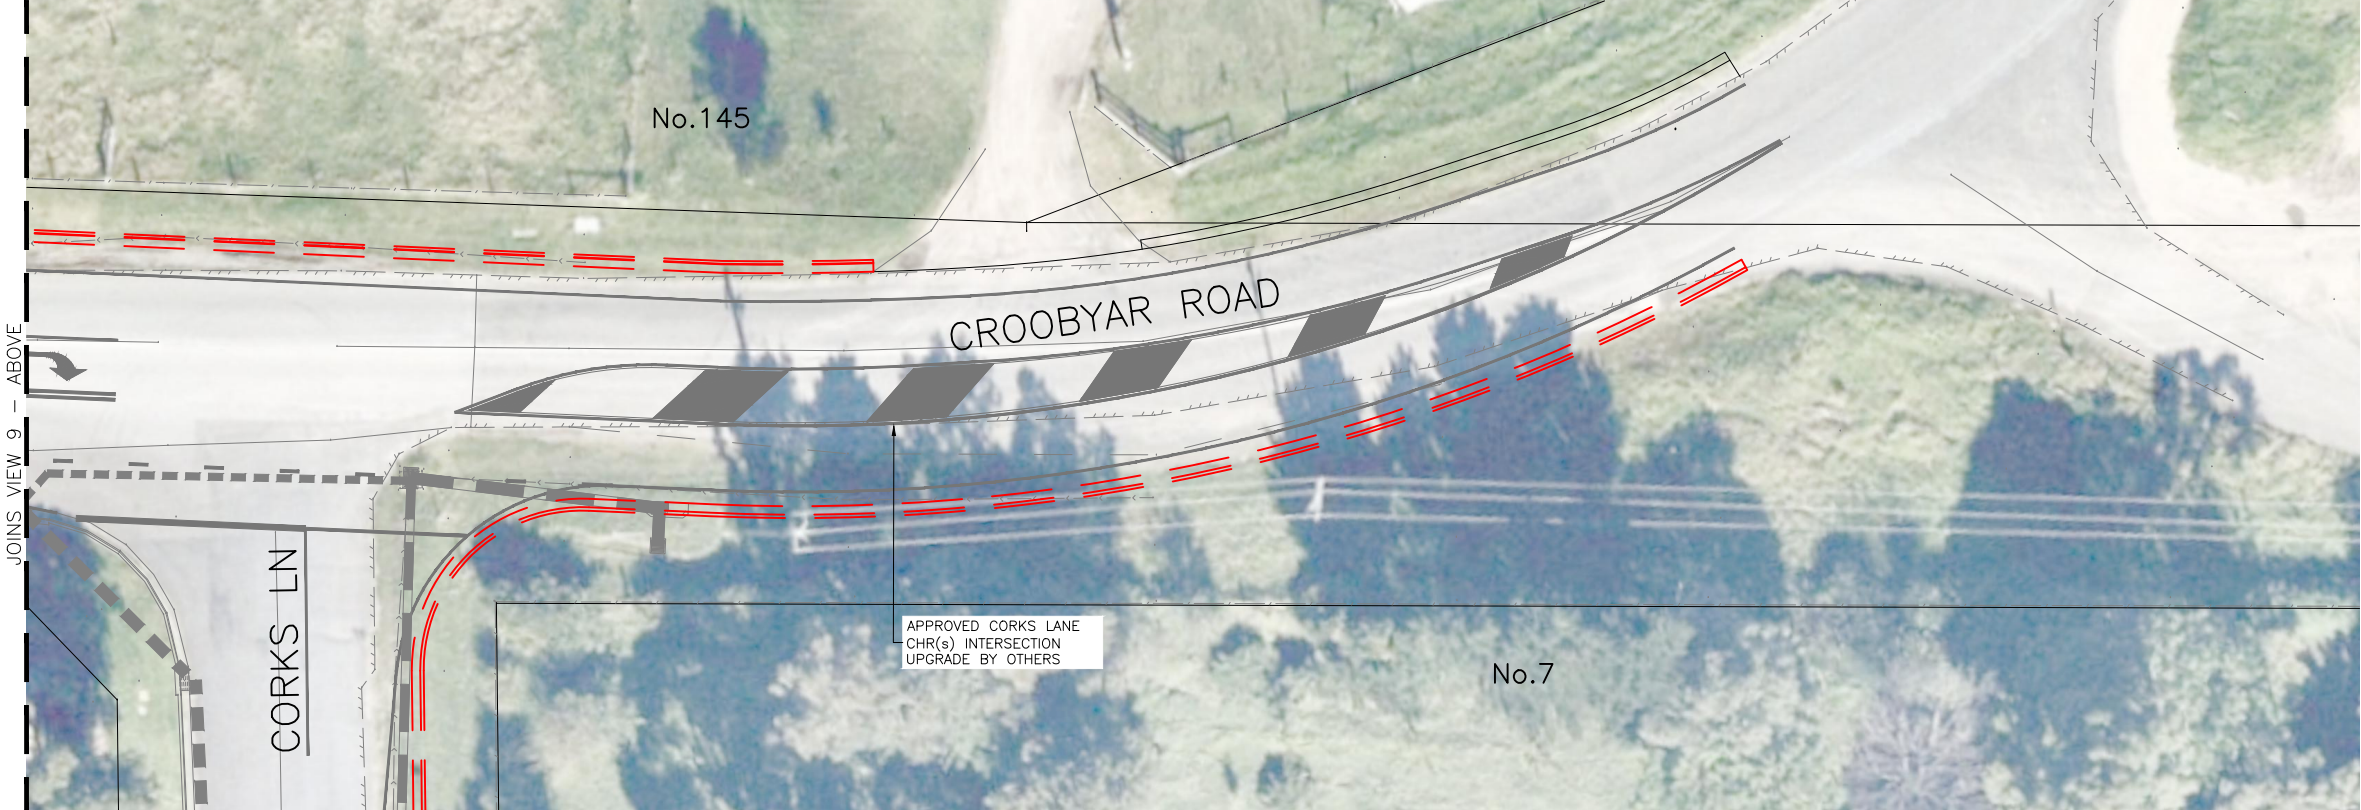

LAYOUT PLAN – VIEW 10

SCALE 1:200 @ A1, 1:400 @ A3



Original sheet size A1



ISSUE	DESCRIPTION	DATE
3	RE-ISSUED FOR COMMUNITY CONSULTATION	31/08/22
2	ISSUED FOR COMMUNITY CONSULTATION	06/07/22
1	ISSUED FOR DISCUSSION	24/03/22

ISSUED FOR CONSULTATION

FOOTPRINT (NSW) PTY. LTD. AUTHORISE THE USE OF THIS DRAWING ONLY FOR THE PURPOSE DEMONSTRATED BY THE STATUS STAMP SHOWN ABOVE.

SCALES
AS NOTED
ORIGINAL
A1


SURVEYOR:SCC
DATUM: AHD
AZIMUTH: MGA
DRAWN: AB
DESIGNED: AB
DESIGNED DATE: MAR' 2022
CHECKED: AB

**footprint**
sustainable engineering
a. 210 jamberoo road
jamberoo nsw 2533
p. 02 4237 6770
m. 0430 421 661

CROOBYAR ROAD, MILTON

PROPOSED ROAD UPGRADE
PRINCES HIGHWAY TO CORKS LANE
LAYOUT PLAN - VIEWS 9 AND 10

DRAWING NO. 2092-SK06	 SCC PLAN REFERENCE XXXX.XX
ISSUE. 3	
SHEET 6 OF 7	

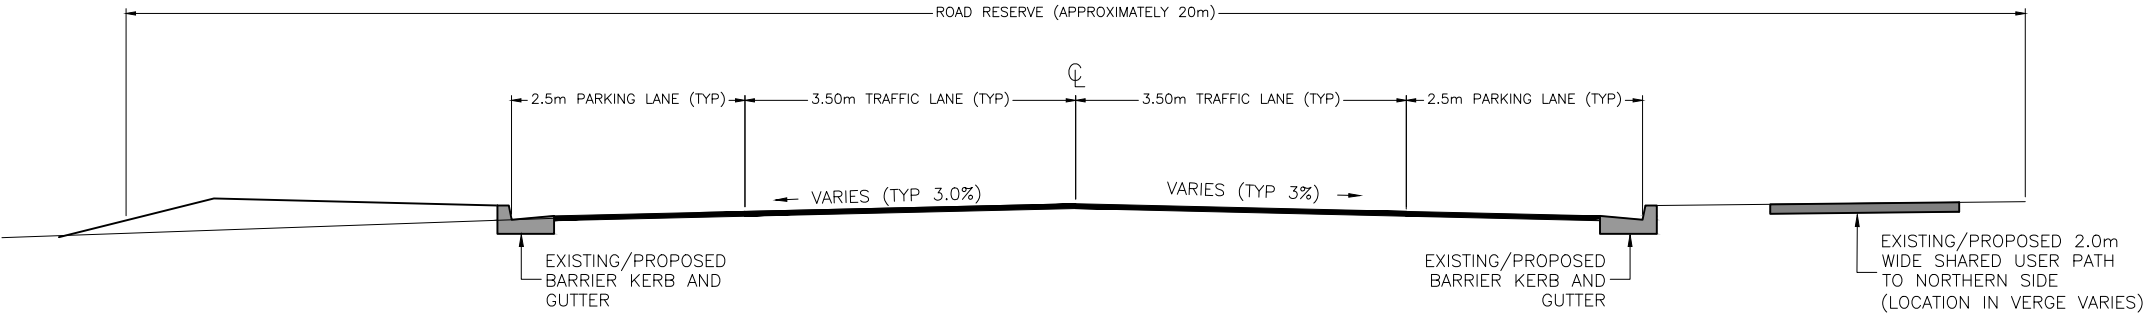

TYPICAL ROAD CROSS SECTION
SCALE 1:40 @ A1, 1:80 @ A3

3	RE-ISSUED FOR COMMUNITY CONSULTATION	31/08/22
2	ISSUED FOR COMMUNITY CONSULTATION	06/07/22
1	ISSUED FOR DISCUSSION	24/03/22
ISSUE	DESCRIPTION	DATE

ISSUED FOR CONSULTATION

FOOTPRINT (NSW) PTY. LTD. AUTHORISE THE USE OF THIS DRAWING ONLY FOR THE PURPOSE DEMONSTRATED BY THE STATUS STAMP SHOWN ABOVE.

SCALES
AS NOTED
ORIGINAL
A1

SURVEYOR:SCC
DATUM: AHD
AZIMUTH: MGA
DRAWN: AB
DESIGNED: AB
DESIGNED DATE: MAR' 2022
CHECKED: AB



footprint
sustainable engineering
a. 210 jamberoo road
jamberoo nsw 2533
p. 02 4237 6770
m. 0430 421 661

CROOBYAR ROAD, MILTON

PROPOSED ROAD UPGRADE
PRINCES HIGHWAY TO CORKS LANE
TYPICAL SECTIONS

DRAWING NO. 2092-SK07
ISSUE. 3
SHEET 7 OF 7



SCC PLAN REFERENCE
XXXX.XX