





CONSULTATION PLAN – OVERALL

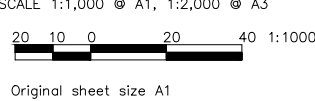

LEGEND


-  OPTION 1 – 2.5m SHARED USER PATH WITHIN ELIZABETH DRIVE
-  OPTION 2 – 2.5m SHARED USER PATH WITHIN ASSET PROTECTION ZONE

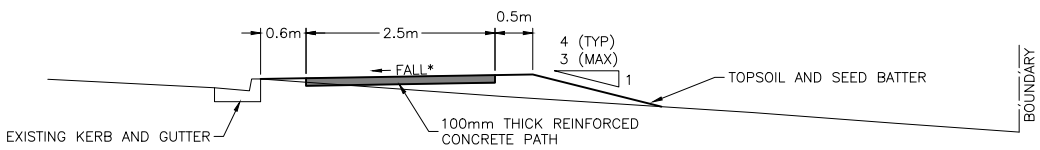

TYPICAL PATH CROSS SECTION – OPTION 1

SCALE 1:50 @ A1, 1:100 @ A3


* PATH TO FALL TOWARDS KERB WHEREVER POSSIBLE

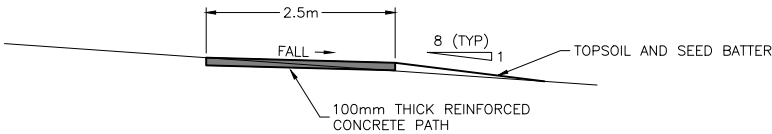

TYPICAL PATH CROSS SECTION – OPTION 2


SCALE 1:50 @ A1, 1:100 @ A3

			FOR CONSULTATION NOT FOR CONSTRUCTION	SCALES	SURVEYOR: KEATLEY	 footprint sustainable engineering a. 15 meehan drive kiama downs nsw 2533 p. 02 4237 6770 m. 0430 421 661	PROPOSED SHARED USER PATH FREDERICK STREET TO JERVIS STREET, VINCENTIA CONSULTATION PLAN - OVERALL	DRAWING NO. 2174-SK01	 City Council SCC PLAN REFERENCE
				AS NOTED	DATUM: AHD			ISSUE. 1	
				ORIGINAL	AZIMUTH: MGA2020			SHEET 1 OF 4	
1	FOR CONSULTATION	20/05/22		A1	DRAWN: AB				
ISSUE	DESCRIPTION	DATE			DESIGNED: AB				
			FOOTPRINT (NSW) PTY. LTD. AUTHORISE THE USE OF THIS DRAWING ONLY FOR THE PURPOSE DEMONSTRATED BY THE STATUS STAMP SHOWN ABOVE.	DESIGNED DATE: MAY 2022					
				CHECKED: AB					

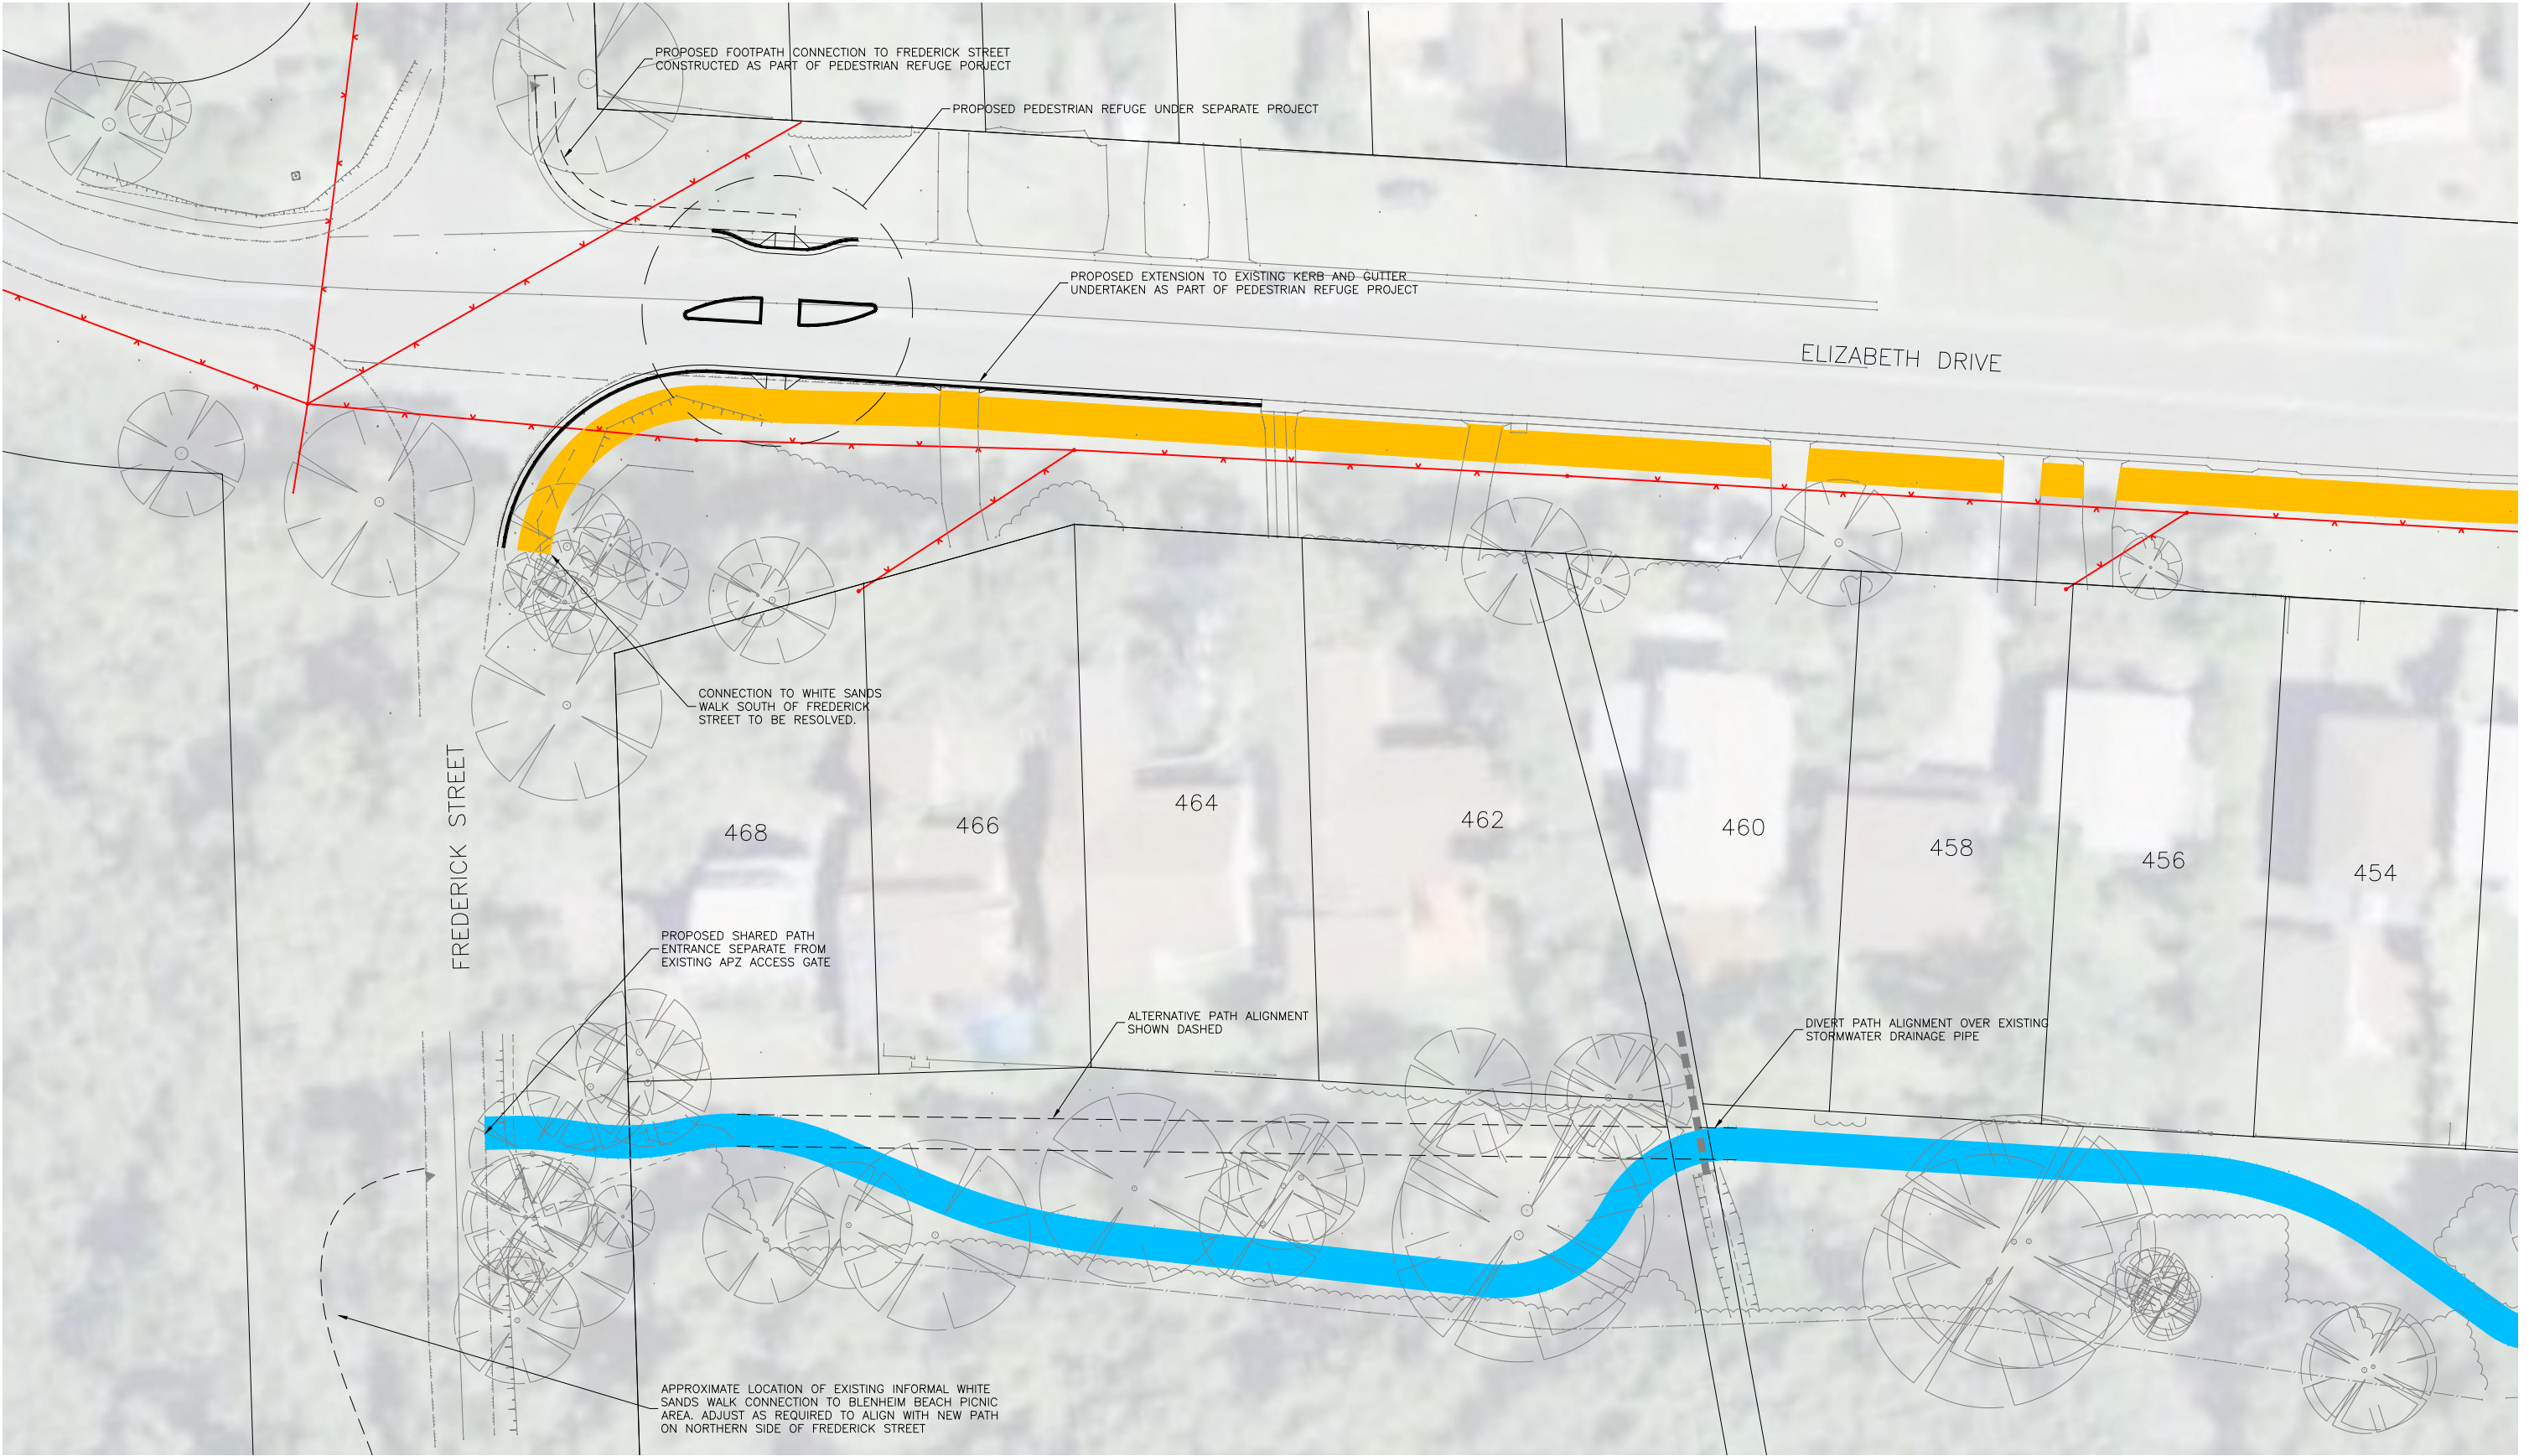

CONSULTATION PLAN – VIEW 1

SCALE 1:250 @ A1, 1:500 @ A3

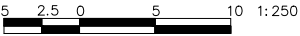

Original sheet size A1



1	FOR CONSULTATION	20/05/22
ISSUE	DESCRIPTION	DATE

FOR CONSULTATION
NOT FOR CONSTRUCTION

FOOTPRINT (NSW) PTY. LTD. AUTHORISE THE USE OF THIS
DRAWING ONLY FOR THE PURPOSE DEMONSTRATED BY THE
STATUS STAMP SHOWN ABOVE.

SCALES
AS NOTED
ORIGINAL
A1

SURVEYOR: KEATLEY
DATUM: AHD
AZIMUTH: MGA2020
DRAWN: AB
DESIGNED: AB
DESIGNED DATE: MAY 2022
CHECKED: AB



footprint
sustainable engineering
a. 15 meehan drive
kiama downs nsw 2533
p. 02 4237 6770
m. 0430 421 661

PROPOSED SHARED USER PATH
FREDERICK STREET TO JERVIS STREET, VINCENTIA

CONSULTATION PLAN - VIEW 1

DRAWING NO. 2174-SK02
ISSUE 1
SHEET 2 OF 4




City Council

SCC PLAN REFERENCE



CONSULTATION PLAN – VIEW 2

SCALE 1:250 @ A1, 1:500 @ A3

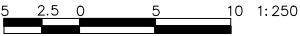

Original sheet size A1



1	FOR CONSULTATION	20/05/22
ISSUE	DESCRIPTION	DATE

FOR CONSULTATION
NOT FOR CONSTRUCTION

FOOTPRINT (NSW) PTY. LTD. AUTHORISE THE USE OF THIS
DRAWING ONLY FOR THE PURPOSE DEMONSTRATED BY THE
STATUS STAMP SHOWN ABOVE.

SCALES
AS NOTED
ORIGINAL
A1

SURVEYOR:KEATLEY
DATUM: AHD
AZIMUTH: MGA2020
DRAWN: AB
DESIGNED: AB
DESIGNED DATE: MAY 2022
CHECKED: AB



footprint
sustainable engineering
a. 15 meehan drive
kiama downs nsw 2533
p. 02 4237 6770
m. 0430 421 661

PROPOSED SHARED USER PATH
FREDERICK STREET TO JERVIS STREET, VINCENTIA

CONSULTATION PLAN - VIEW 2

DRAWING NO. 2174-SK03
ISSUE. 1
SHEET 3 OF 4




City Council

SCC PLAN REFERENCE



CONSULTATION PLAN – VIEW 3

SCALE 1:250 @ A1, 1:500 @ A3

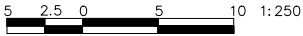

Original sheet size A1



1	FOR CONSULTATION	20/05/22
ISSUE	DESCRIPTION	DATE

FOR CONSULTATION
NOT FOR CONSTRUCTION

FOOTPRINT (NSW) PTY. LTD. AUTHORISE THE USE OF THIS
DRAWING ONLY FOR THE PURPOSE DEMONSTRATED BY THE
STATUS STAMP SHOWN ABOVE.

SCALES
AS NOTED
ORIGINAL
A1

SURVEYOR: KEATLEY
DATUM: AHD
AZIMUTH: MGA2020
DRAWN: AB
DESIGNED: AB
DESIGNED DATE: MAY 2022
CHECKED: AB



footprint
sustainable engineering
a. 15 meehan drive
kiama downs nsw 2533
p. 02 4237 6770
m. 0430 421 661

PROPOSED SHARED USER PATH
FREDERICK STREET TO JERVIS STREET, VINCENTIA

CONSULTATION PLAN - DETAILED VIEW 3

DRAWING NO. 2174-SK04
ISSUE. 1
SHEET 4 OF 4



City Council

SCC PLAN REFERENCE