

Drawing Status: **CONCEPT**

AMENDMENT	DATE

Shoalhaven
City Council





PH. (02) 4429 3111
FAX. (02) 4422 1816

DON'T DOUBLE YOUR TROUBLE
IF IN DOUBT ASK!
DO NOT SCALE

SURVEY:	A. BURCHER	OCT. 2021	DATE
DESIGN:	M. HARRIS	NOV. 2021	DATE
DRAWN:	M. HARRIS	DEC. 2021	DATE
CHECKED:			DATE
APPROVED:			DATE

SCALES PLAN: 1 : 250 HOR: VERT: SECTIONS:		DOLPHIN POINT ROAD, DOLPHIN POINT SHARED USER PATH (Burrill Lake Lions Park to Seaside Parade) LAYOUT PLAN	
		CLIENT: DATE: FILE: DOLPHIN POINT, Dolphin Point Road - SUP	SHEET No.: 1 of 2

Revision 02

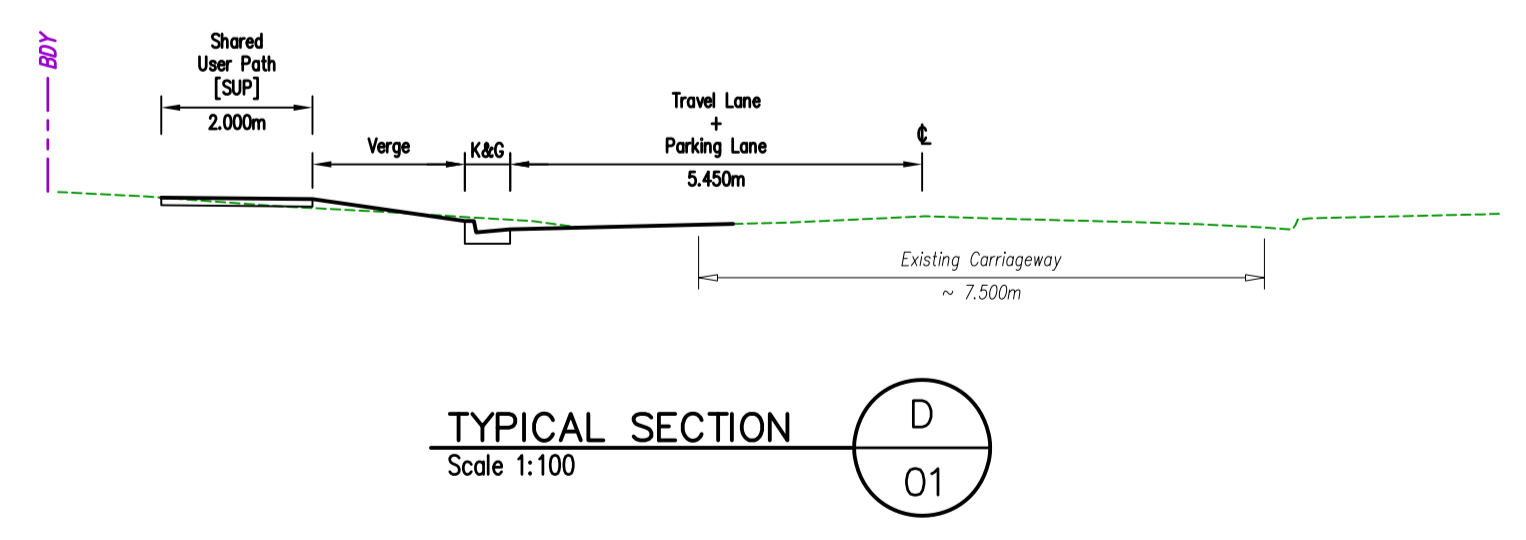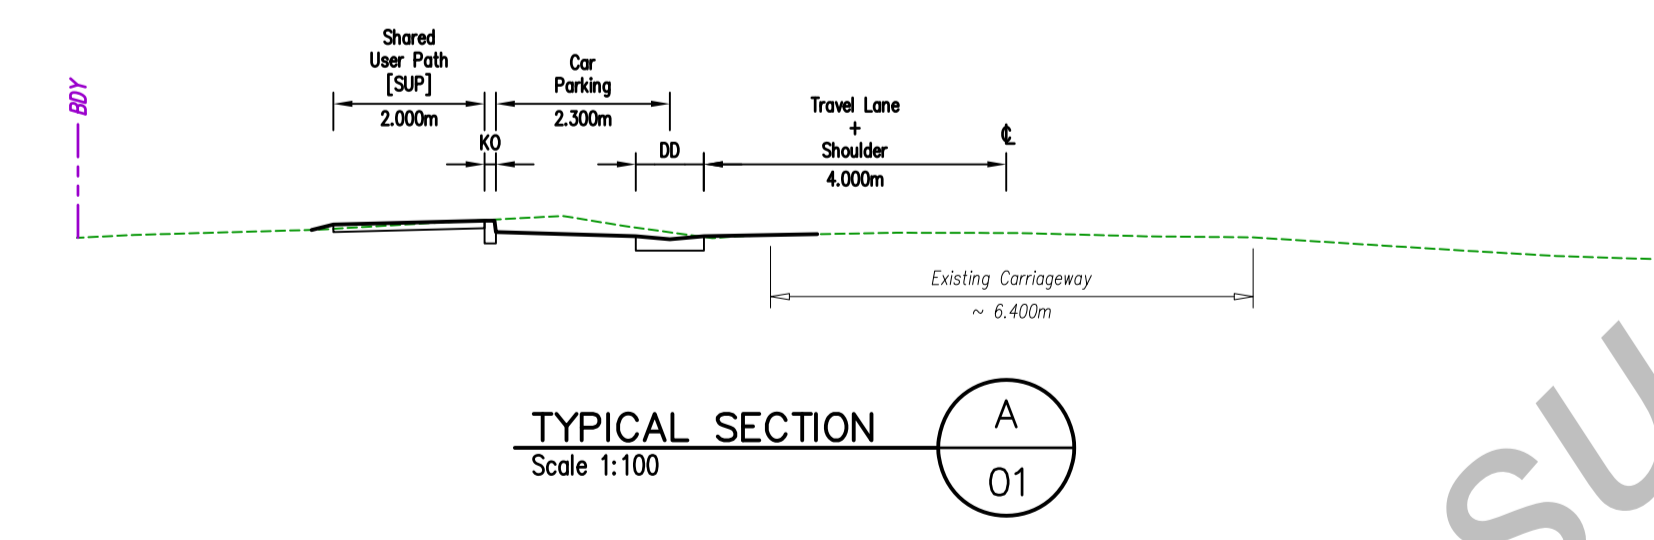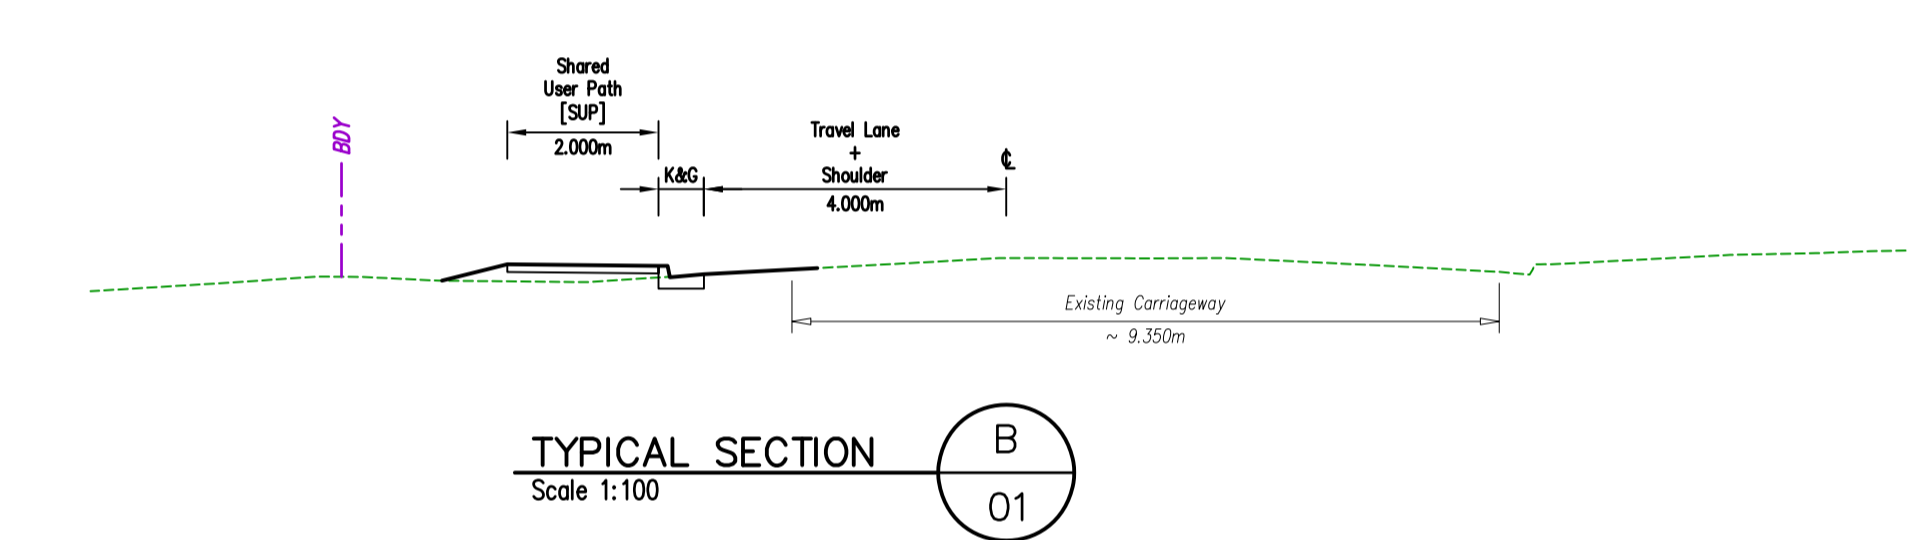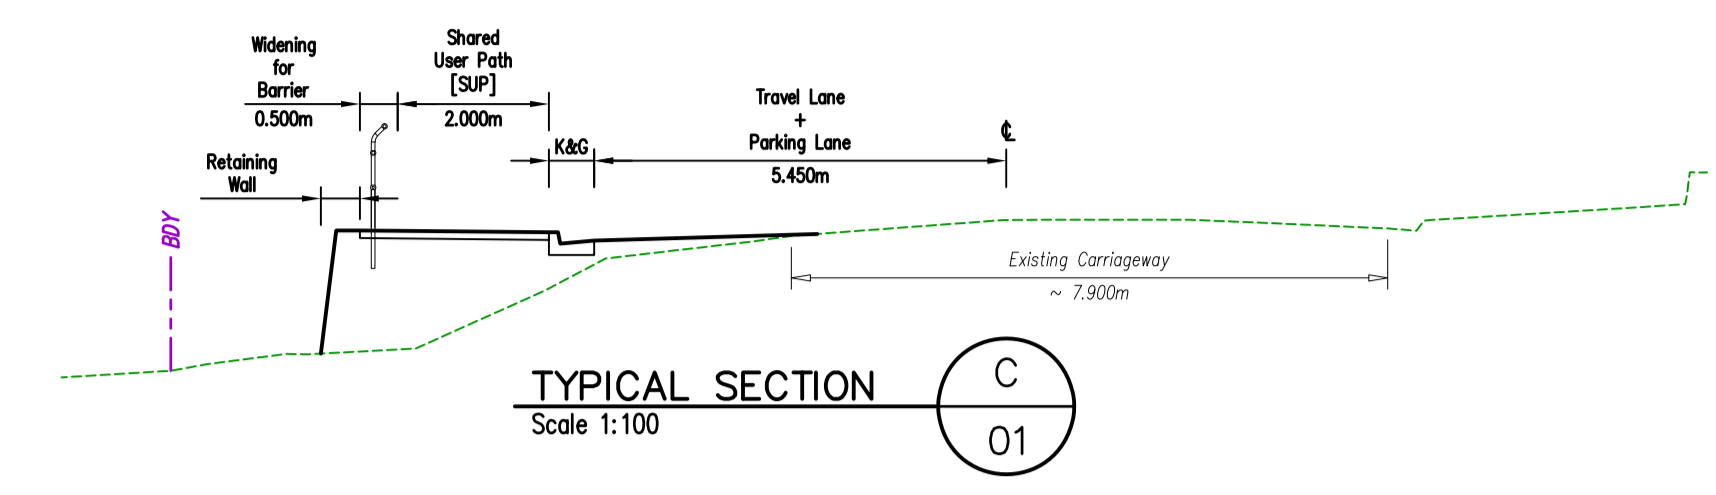

Issued for Community Consultation

Drawing Status: **CONCEPT**

	AMENDMENT	DATE	<p>PH. (02) 4422 3111 FAX. (02) 4422 1816 DON'T DOUBLE YOUR TROUBLE IF IN DOUBT ... ASK! DO NOT SCALE</p>	SURVEY: A. BURCHER OCT. 2021 DESIGN: M. HARRIS NOV. 2021 DRAWN: M. HARRIS DEC. 2021	SCALES PLAN: HOR: VERT: SECTIONS: 1 : 100	DOLPHIN POINT ROAD, DOLPHIN POINT SHARED USER PATH (Burrill Lake Lions Park to Seaside Parade) TYPICAL SECTIONS	
				CHECKED: DATE APPROVED: DATE	DATUM: AHD - MGA [GDA94]	CLIENT: DATE SHEET No.: 2 of 2	PLAN No. DPRD_SUP.02
				FILE: DOLPHIN POINT, Dolphin Point Road - SUP			