


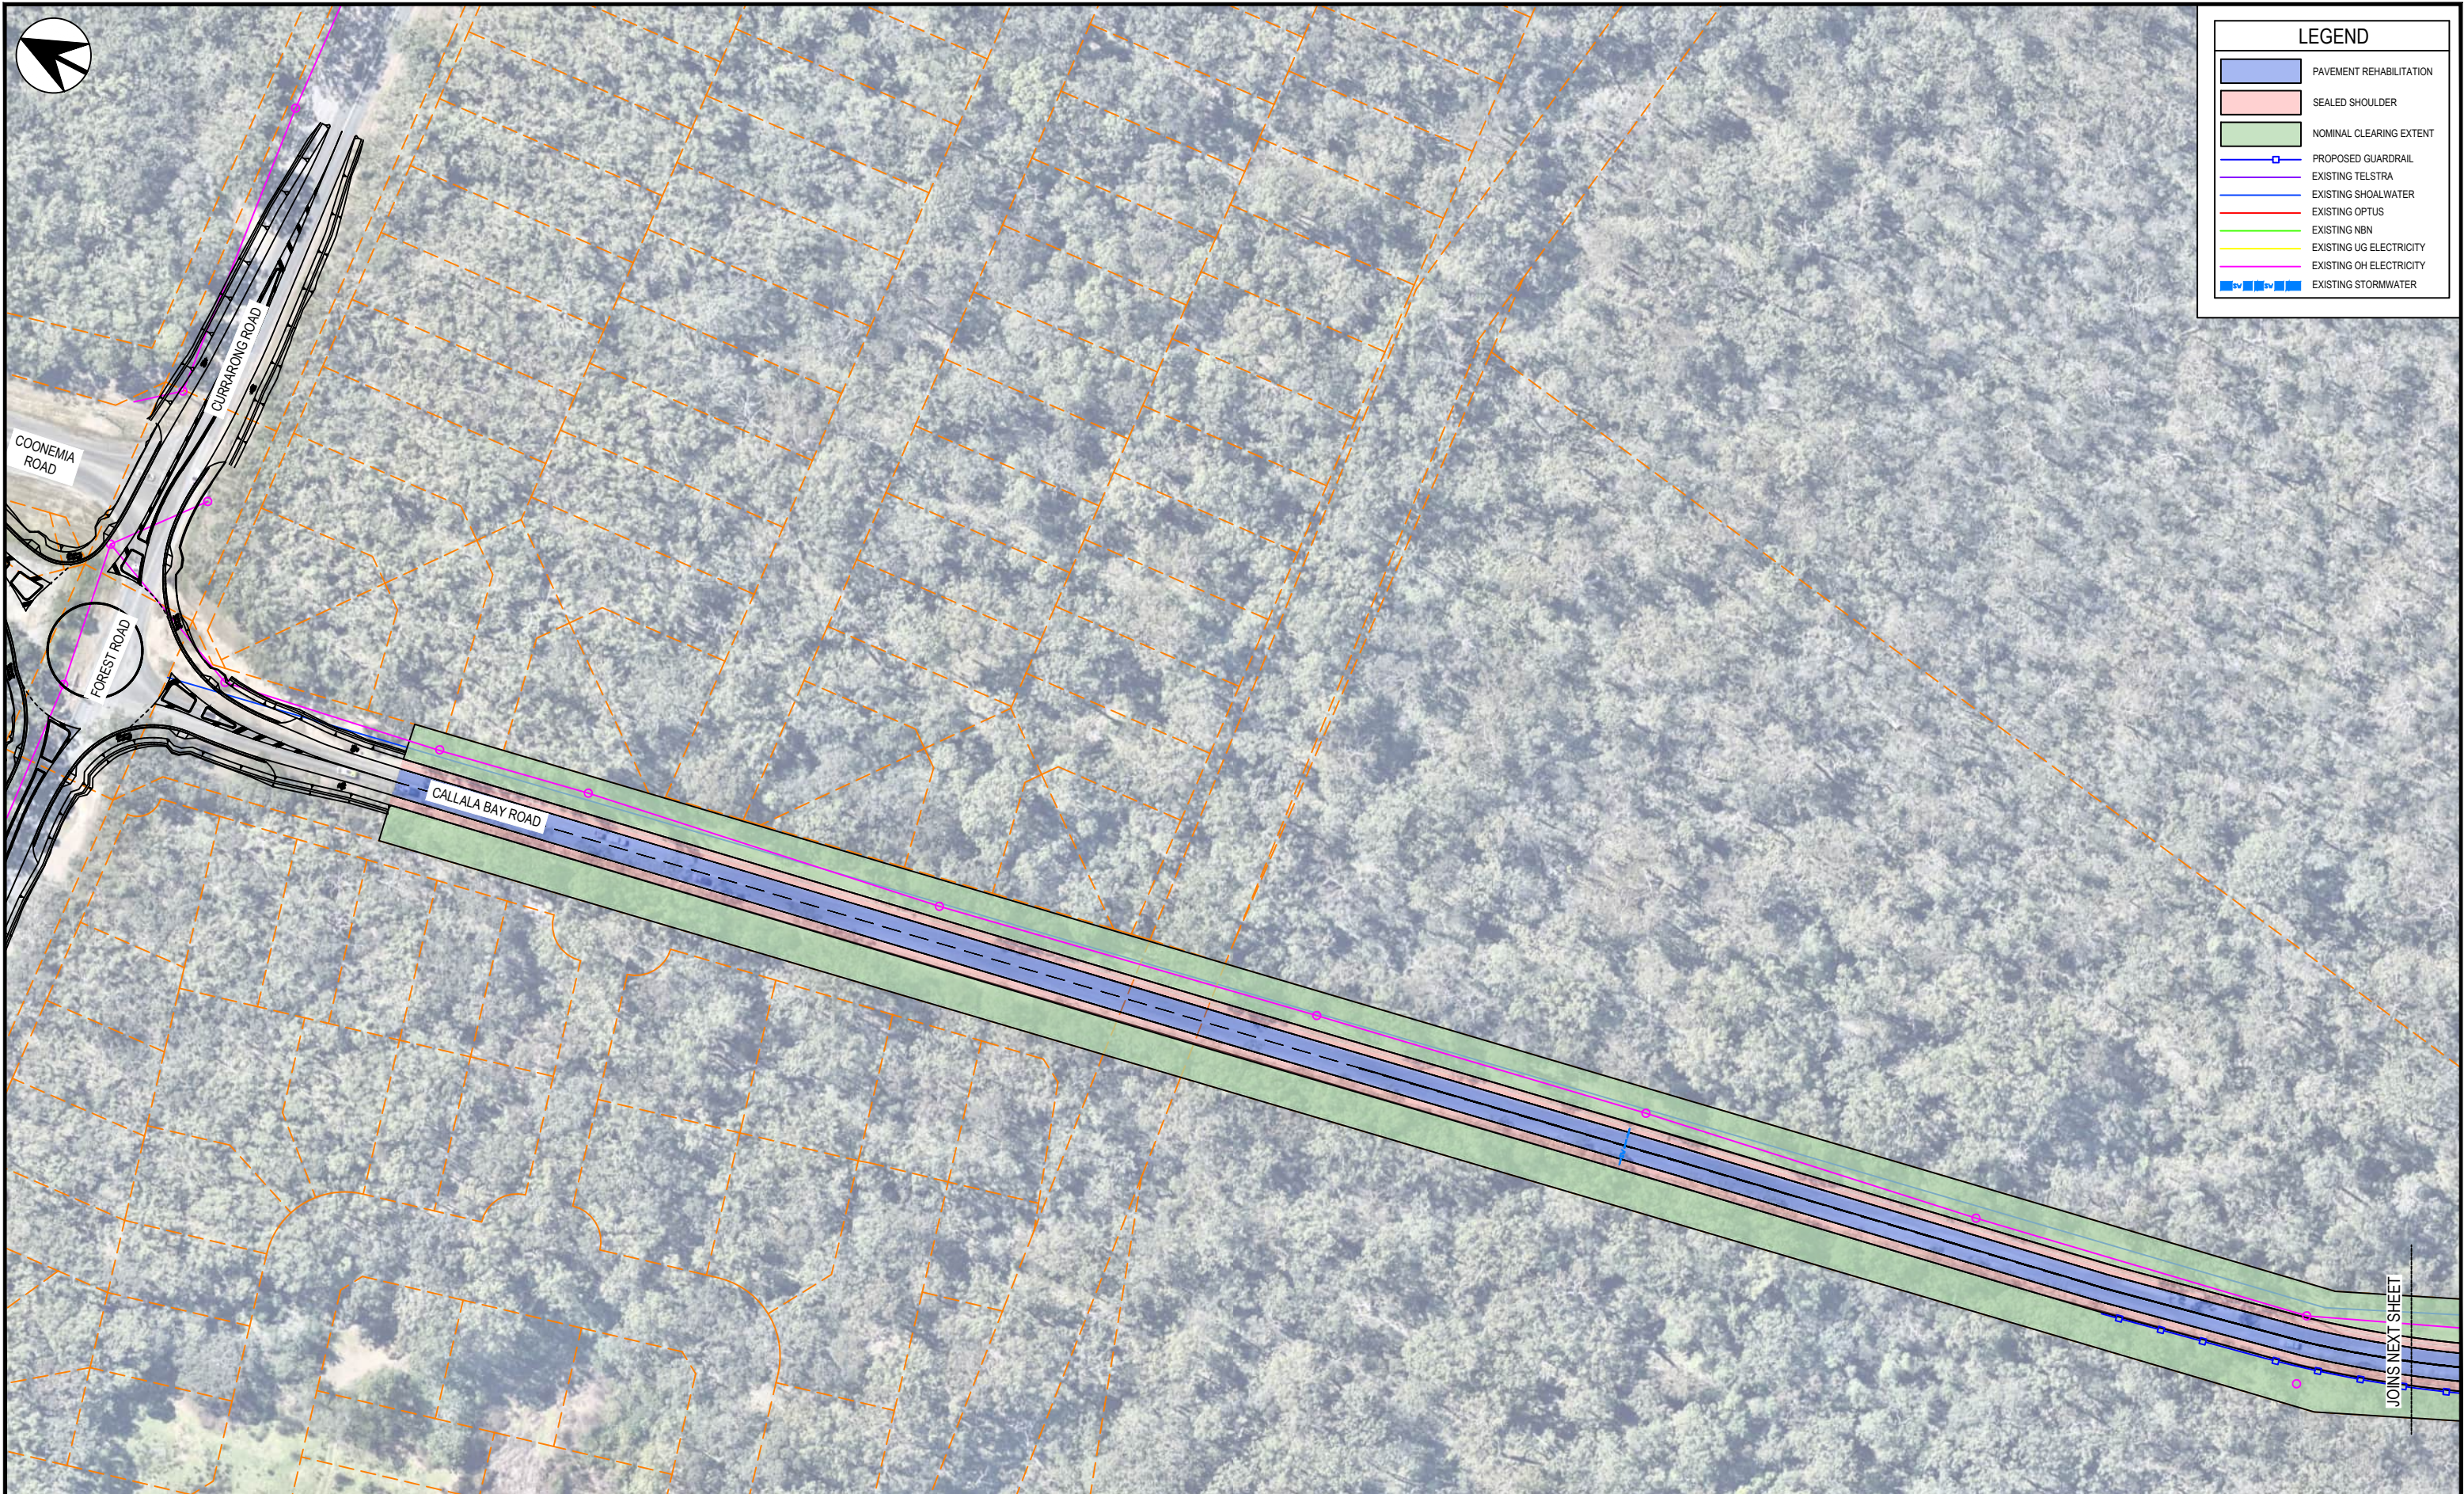

INITIAL DESIGN OPTIONS
CALLALA BAY ROAD UPGRADE

Copyright SMEC© 2025. 001-SPC-CBR-RD-GENERAL ARRANGEMENT SHEET 1 - Copy.dwg

Drawn	AG	17/02/2026
-------	----	------------

A	Initial Release	17/02/2026	TR
VERSION	DESCRIPTION	DATE	APPD

NOT FOR CONSTRUCTION

GENERAL ARRANGEMENT PLAN - SHEET 1
SCALE 1:1500

Surveying
Engineering
Urban Design
Landscape Architecture
Town Planning


an sbs company

1:1500 @ A1
0 15 30 45 60 75
m



LEGEND	
	PAVEMENT REHABILITATION
	SEALED SHOULDER
	NOMINAL CLEARING EXTENT
	PROPOSED GUARDRAIL
	EXISTING TELSTRA
	EXISTING SHOALWATER
	EXISTING OPTUS
	EXISTING NBN
	EXISTING UG ELECTRICITY
	EXISTING OH ELECTRICITY
	EXISTING STORMWATER



INITIAL DESIGN OPTIONS
CALLALA BAY ROAD UPGRADE

Drawn AG 17/02/2026

A	Initial Release	17/02/2026	TR
VERSION	DESCRIPTION	DATE	APPD

NOT FOR CONSTRUCTION

GENERAL ARRANGEMENT PLAN - SHEET 2

SCALE 1:1500

Surveying
Engineering
Urban Design
Landscape Architecture
Town Planning



1:1500 @ A1 0 15 30 45 60 75 m



LEGEND	
	PAVEMENT REHABILITATION
	SEALED SHOULDER
	NOMINAL CLEARING EXTENT
	PROPOSED GUARDRAIL
	EXISTING TELSTRA
	EXISTING SHOALWATER
	EXISTING OPTUS
	EXISTING NBN
	EXISTING UG ELECTRICITY
	EXISTING OH ELECTRICITY
	EXISTING STORMWATER



INITIAL DESIGN OPTIONS
CALLALA BAY ROAD UPGRADE

Drawn AG 17/02/2026

A	Initial Release	17/02/2026	TR
VERSION	DESCRIPTION	DATE	APPD

NOT FOR CONSTRUCTION

GENERAL ARRANGEMENT PLAN - SHEET 3
SCALE 1:1500

Surveying
Engineering
Urban Design
Landscape Architecture
Town Planning

