



LEGEND	
	PAVEMENT REHABILITATION & RAISING
	SEALED SHOULDER
	PROPOSED CULVERT
	PROPOSED GUARDRAIL
	EXISTING TELSTRA
	EXISTING SHOALWATER
	EXISTING OPTUS
	EXISTING NBN
	EXISTING UG ELECTRICITY
	EXISTING OH ELECTRICITY



INITIAL DESIGN OPTIONS
CALLALA BEACH ROAD CULVERT UPGRADE

Drawn	AG	17/02/2026
-------	----	------------

Copyright SMEC© 2025. 001-SPC-CDR-RD-GENERAL ARRANGEMENT SHEET 1 - Copy.dwg

VERSION	DESCRIPTION	DATE	APPD
A	Initial Release	17/02/2026	TR

NOT FOR CONSTRUCTION			
GENERAL ARRANGEMENT PLAN - SHEET 1			
SCALE 1:1500			


Surveying
 Engineering
 Urban Design
 Landscape Architecture
 Town Planning

1:1500 @ A1

0 15 30 45 60 75
 m



LEGEND	
	PAVEMENT REHABILITATION & RAISING
	SEALED SHOULDER
	PROPOSED CULVERT
	PROPOSED GUARDRAIL
	EXISTING TELSTRA
	EXISTING SHOALWATER
	EXISTING OPTUS
	EXISTING NBN
	EXISTING UG ELECTRICITY
	EXISTING OH ELECTRICITY

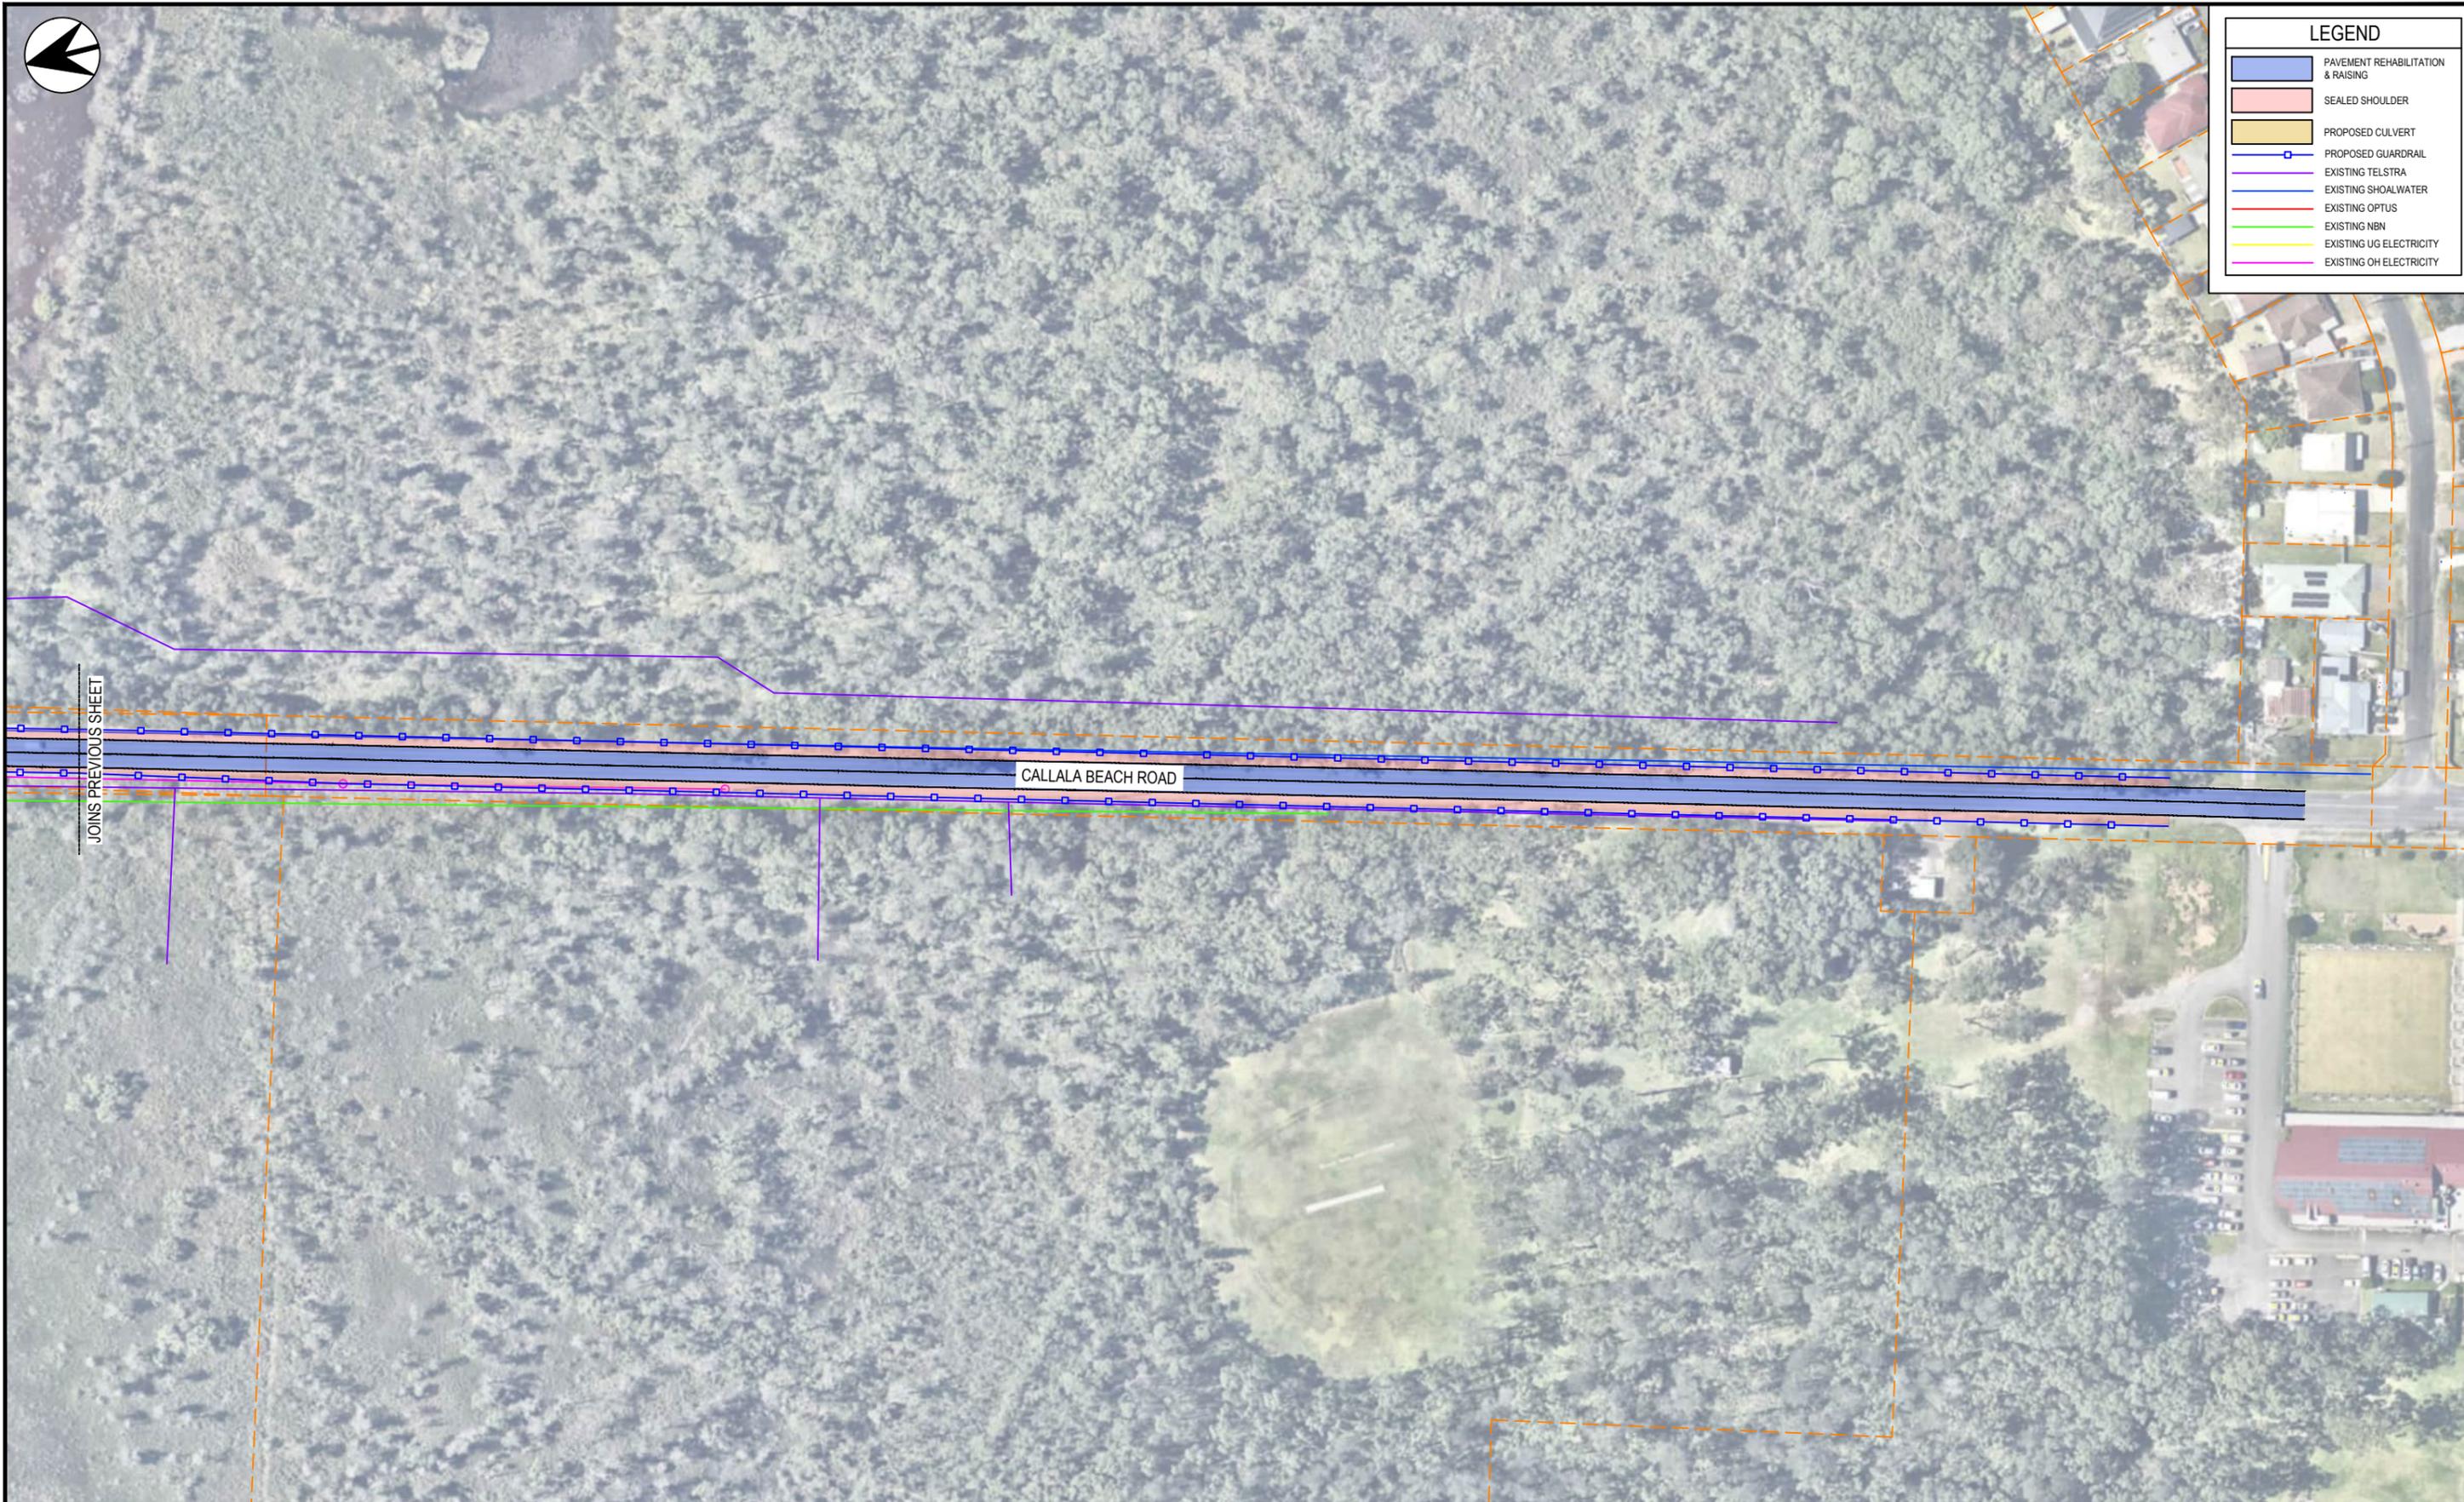

INITIAL DESIGN OPTIONS
CALLALA BEACH ROAD CULVERT UPGRADE

Drawn AG 17/02/2026

VERSION	DESCRIPTION	DATE	APPD
A	Initial Release	17/02/2026	TR

Copyright SMEC © 2025. 001-SPC-CDR-RD-GENERAL ARRANGEMENT SHEET 2 - Copy.dwg

NOT FOR CONSTRUCTION

GENERAL ARRANGEMENT PLAN - SHEET 2
 SCALE 1:1500

Surveying
 Engineering
 Urban Design
 Landscape Architecture
 Town Planning

1:1500 @ A1