


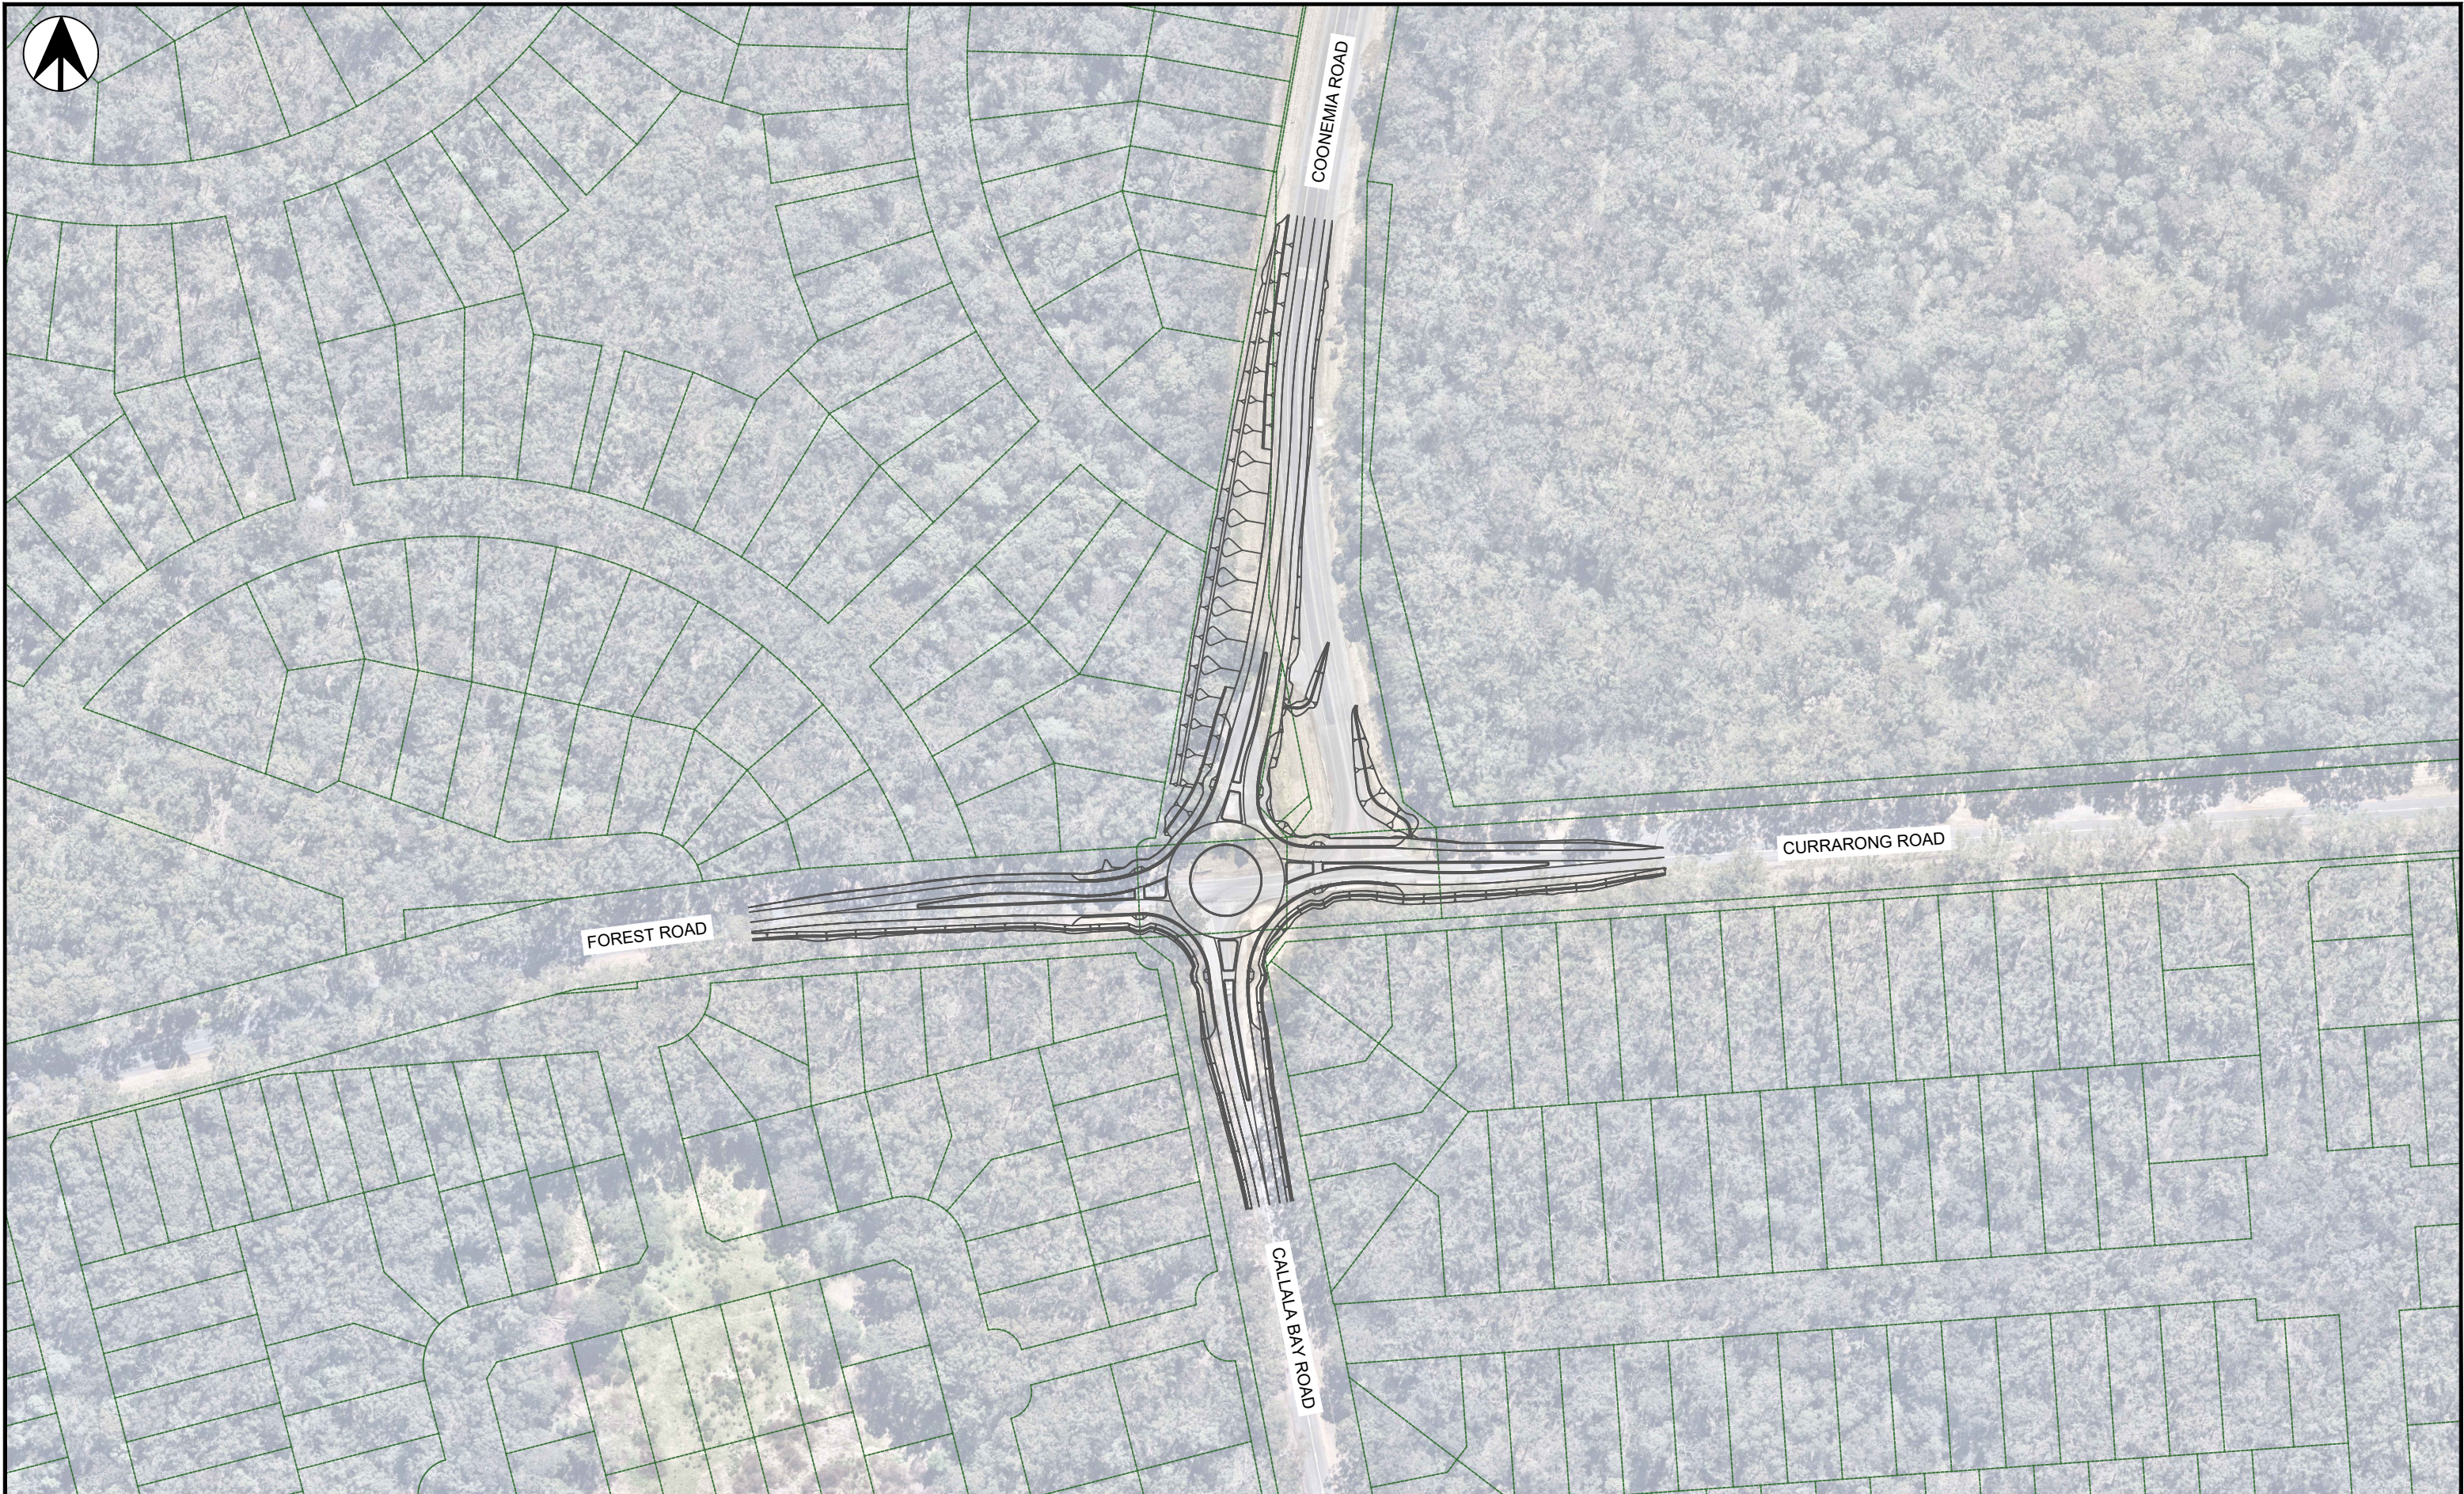

INITIAL DESIGN OPTIONS
CALLALA BAY INTERSECTION UPGRADE

Drawn C.Harrison 19/02/2026

A	Initial Release	19/02/2026	C.H
VERSION	DESCRIPTION	DATE	APPD

NOT FOR CONSTRUCTION

LAYOUT PLAN - SHEET 1
SCALE 1:2000

Surveying
Engineering
Urban Design
Landscape Architecture
Town Planning



1:2000 @ A1 0 20 40 60 80 100 m