

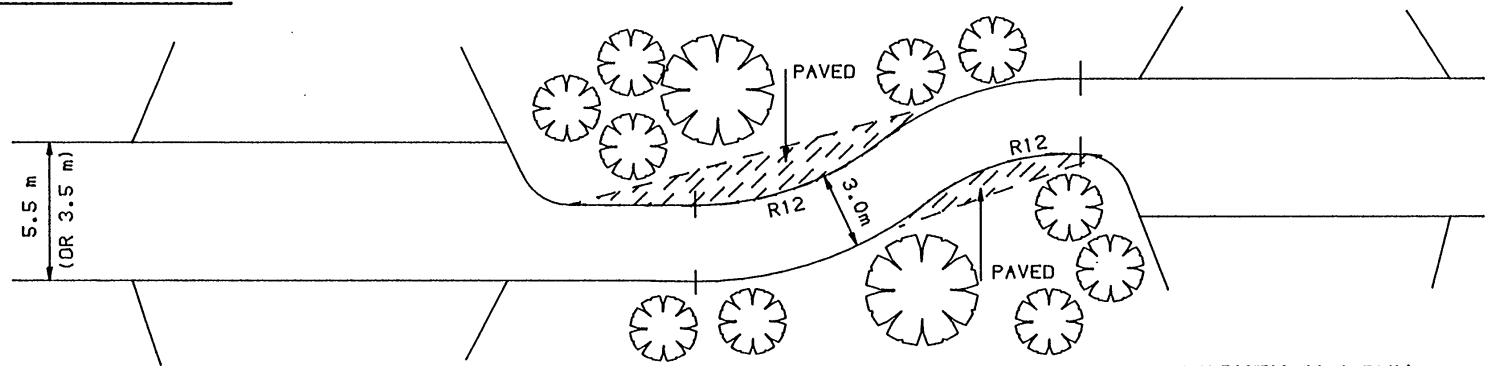


CENTRAL MEDIAN

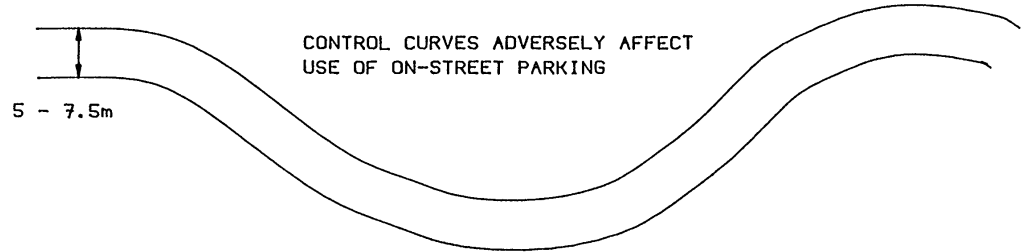

DRIVEWAY LINK

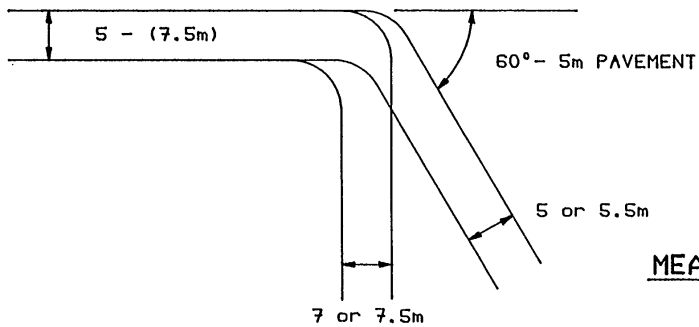

MEASURES TO CONTROL SPEED  
CONTROL BENDS:



SCALE 1: N.T.S.

SUBDIVISION  
CODE

GDS FILE: PLAN.SUBDIV

CITY OF SHOALHAVEN  
MEASURES TO  
CONTROL SPEED

ENGINEERING WORKS  
MANAGER

DRAWN	C. FIESELER
CHECKED	J. BLOH
PLAN REF.	(6C) 263733
DATE	28.07.1994