


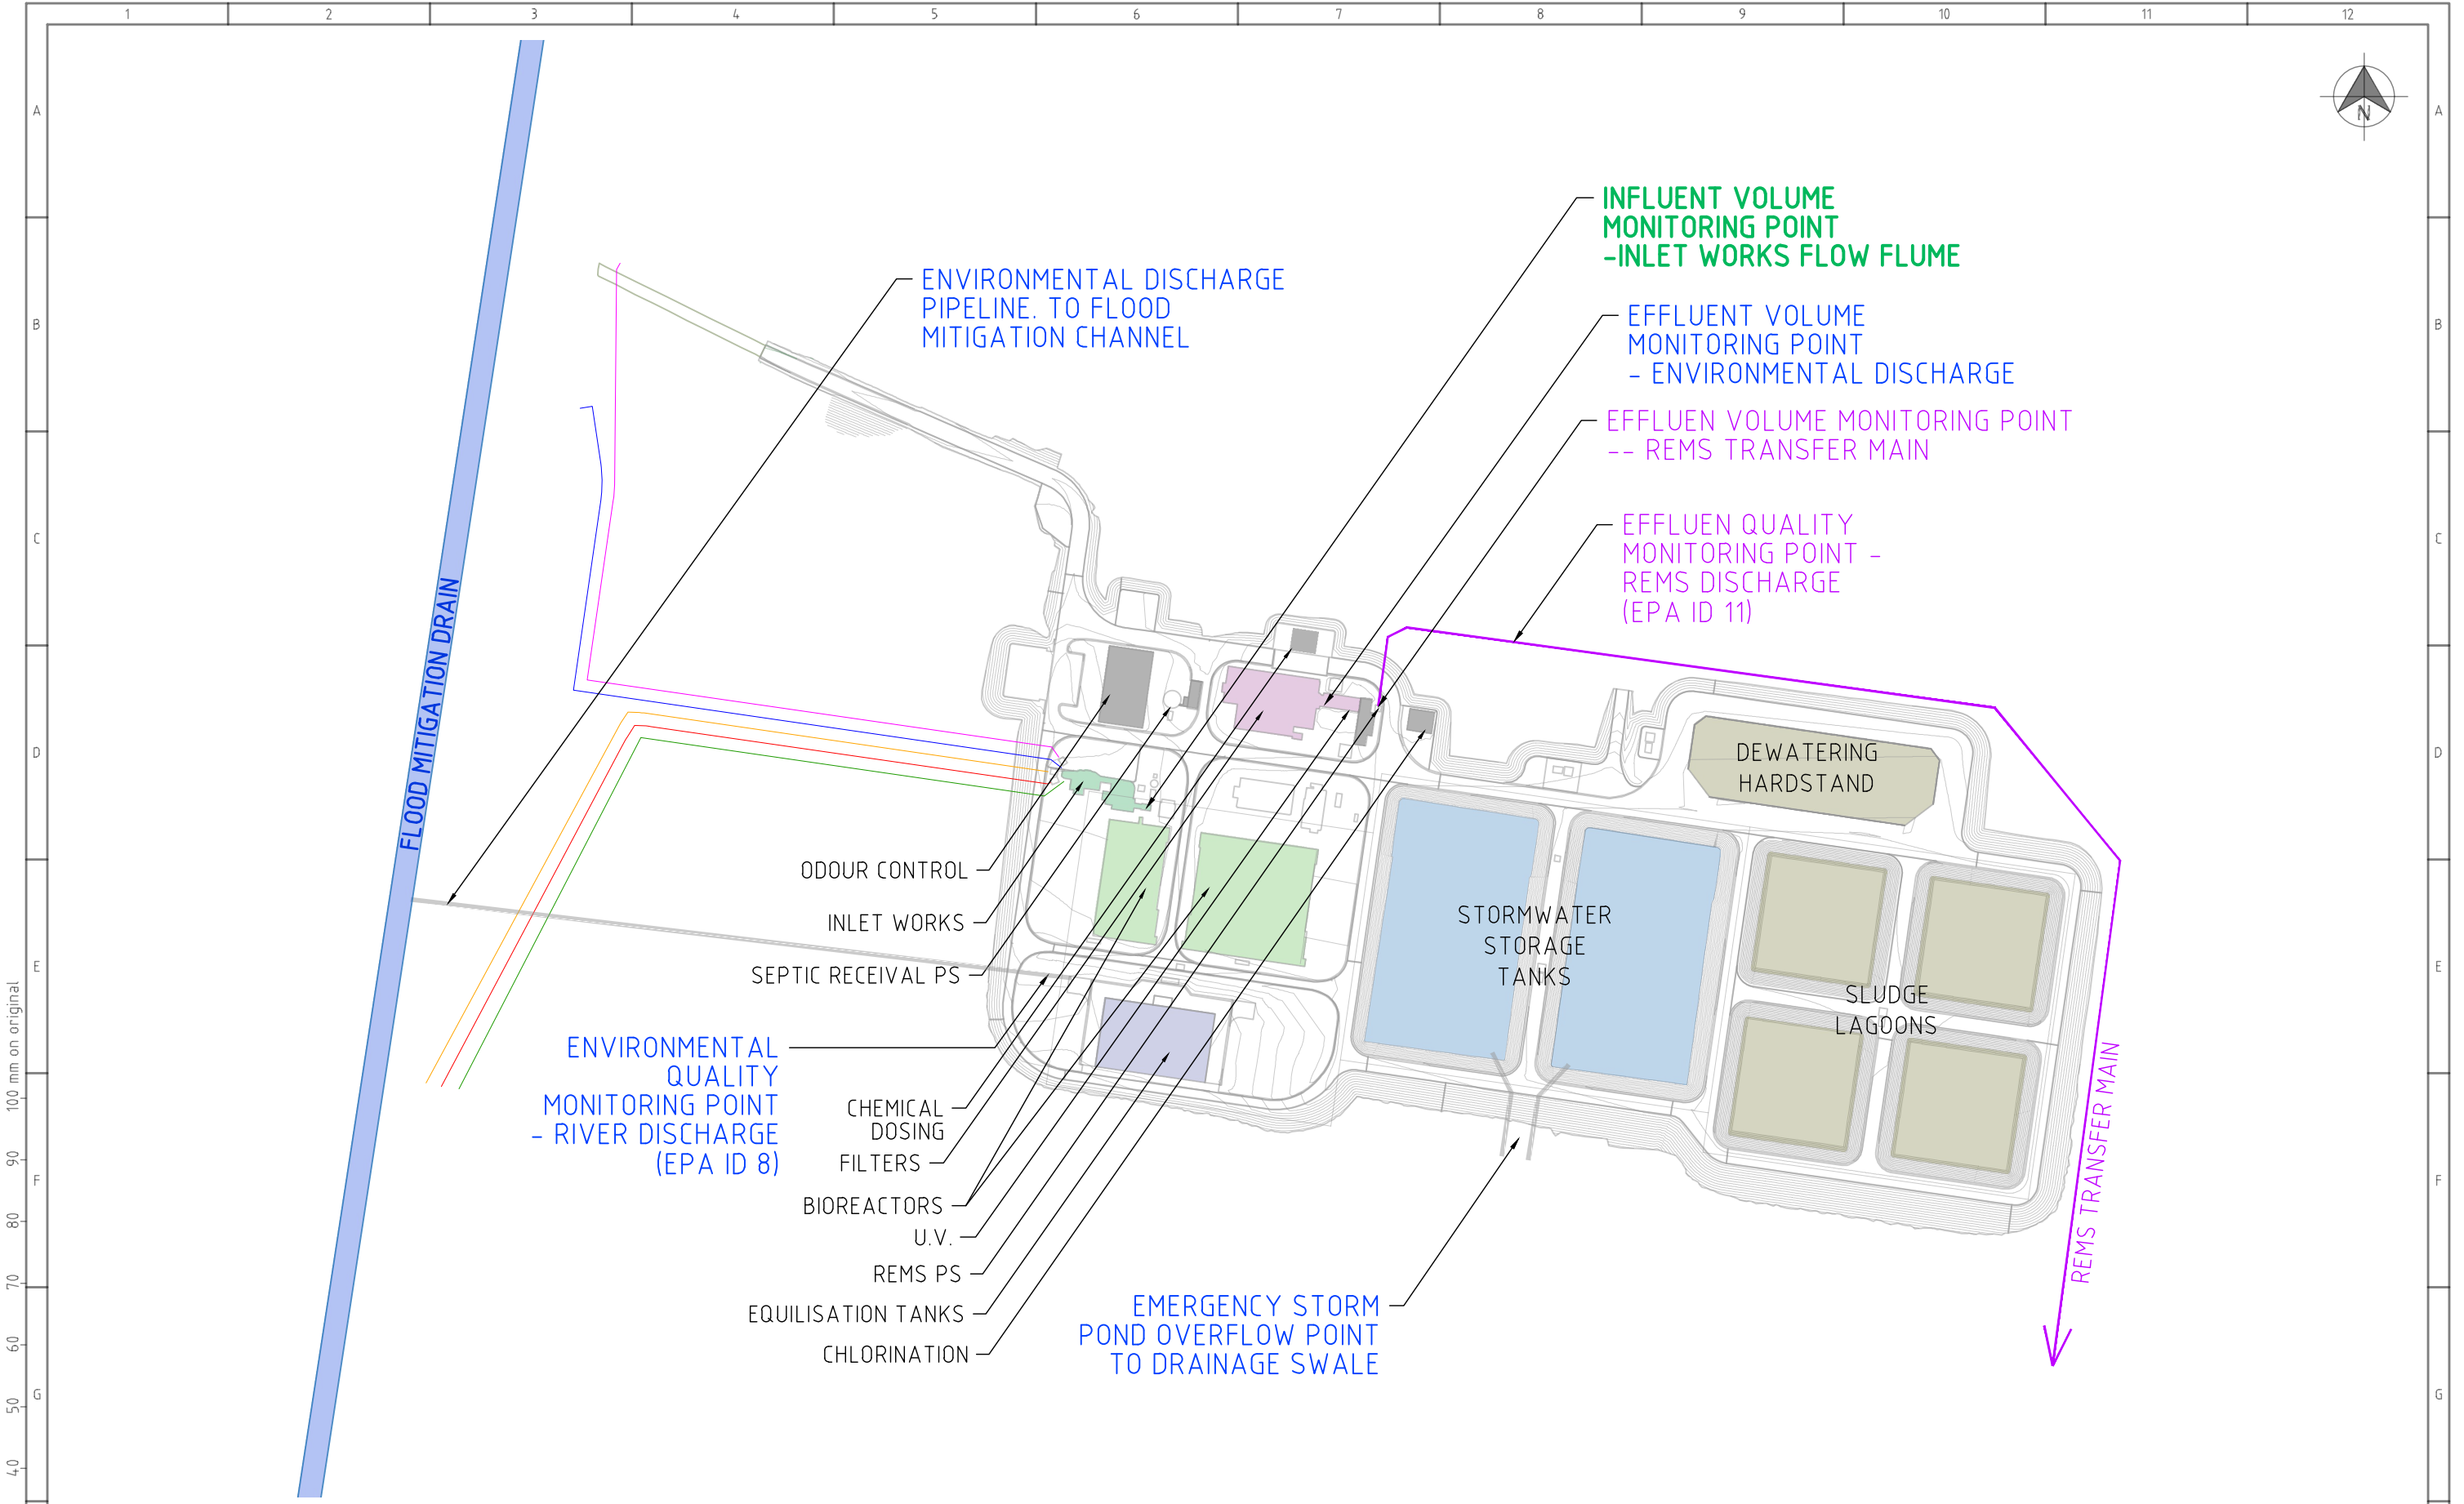

						CONSULTANT DETAILS:				SURVEYED: NA		DATE:		COMPANY:		TITLE: REMS 1B NOWRA WWTP VOLUME AND EFFLUENT QUALITY MONITORING POINTS			
										DESIGNED: NA		DATE:		COMPANY:					
										DRAWN: RD		DATE: 15-11-18		COMPANY: SW					
										CHECKED: WM		DATE: 16-11-18		COMPANY: SW					
										APPROVED: WM		DATE:		COMPANY: RD		CONSULTANT REFERENCE No. INDEX No. 24055 DRAWING No. 008 SHEET REV No. C			
C		EPA ID'S ADDED				RD		02-09-20											
B		FINAL DRAFT				RD		23-11-18											
A		ISSUED FOR REVIEW				RD		16-11-18											
No.		REVISION DETAILS				DWN		DATE		SIZE: A3		SCALE FACTOR: 1.0		CO-ORDINATE SYSTEM: MGA Zone 56		HEIGHT DATUM: AHD			

Plotted: 02/09/2020 13:41

CAD File: C:\CAD\Working\REMS\REMS 1B\24055_008-C REMS monitoring points Nowra.dwg

1

2

3

4

5

6

7

8

9

10

11

12