


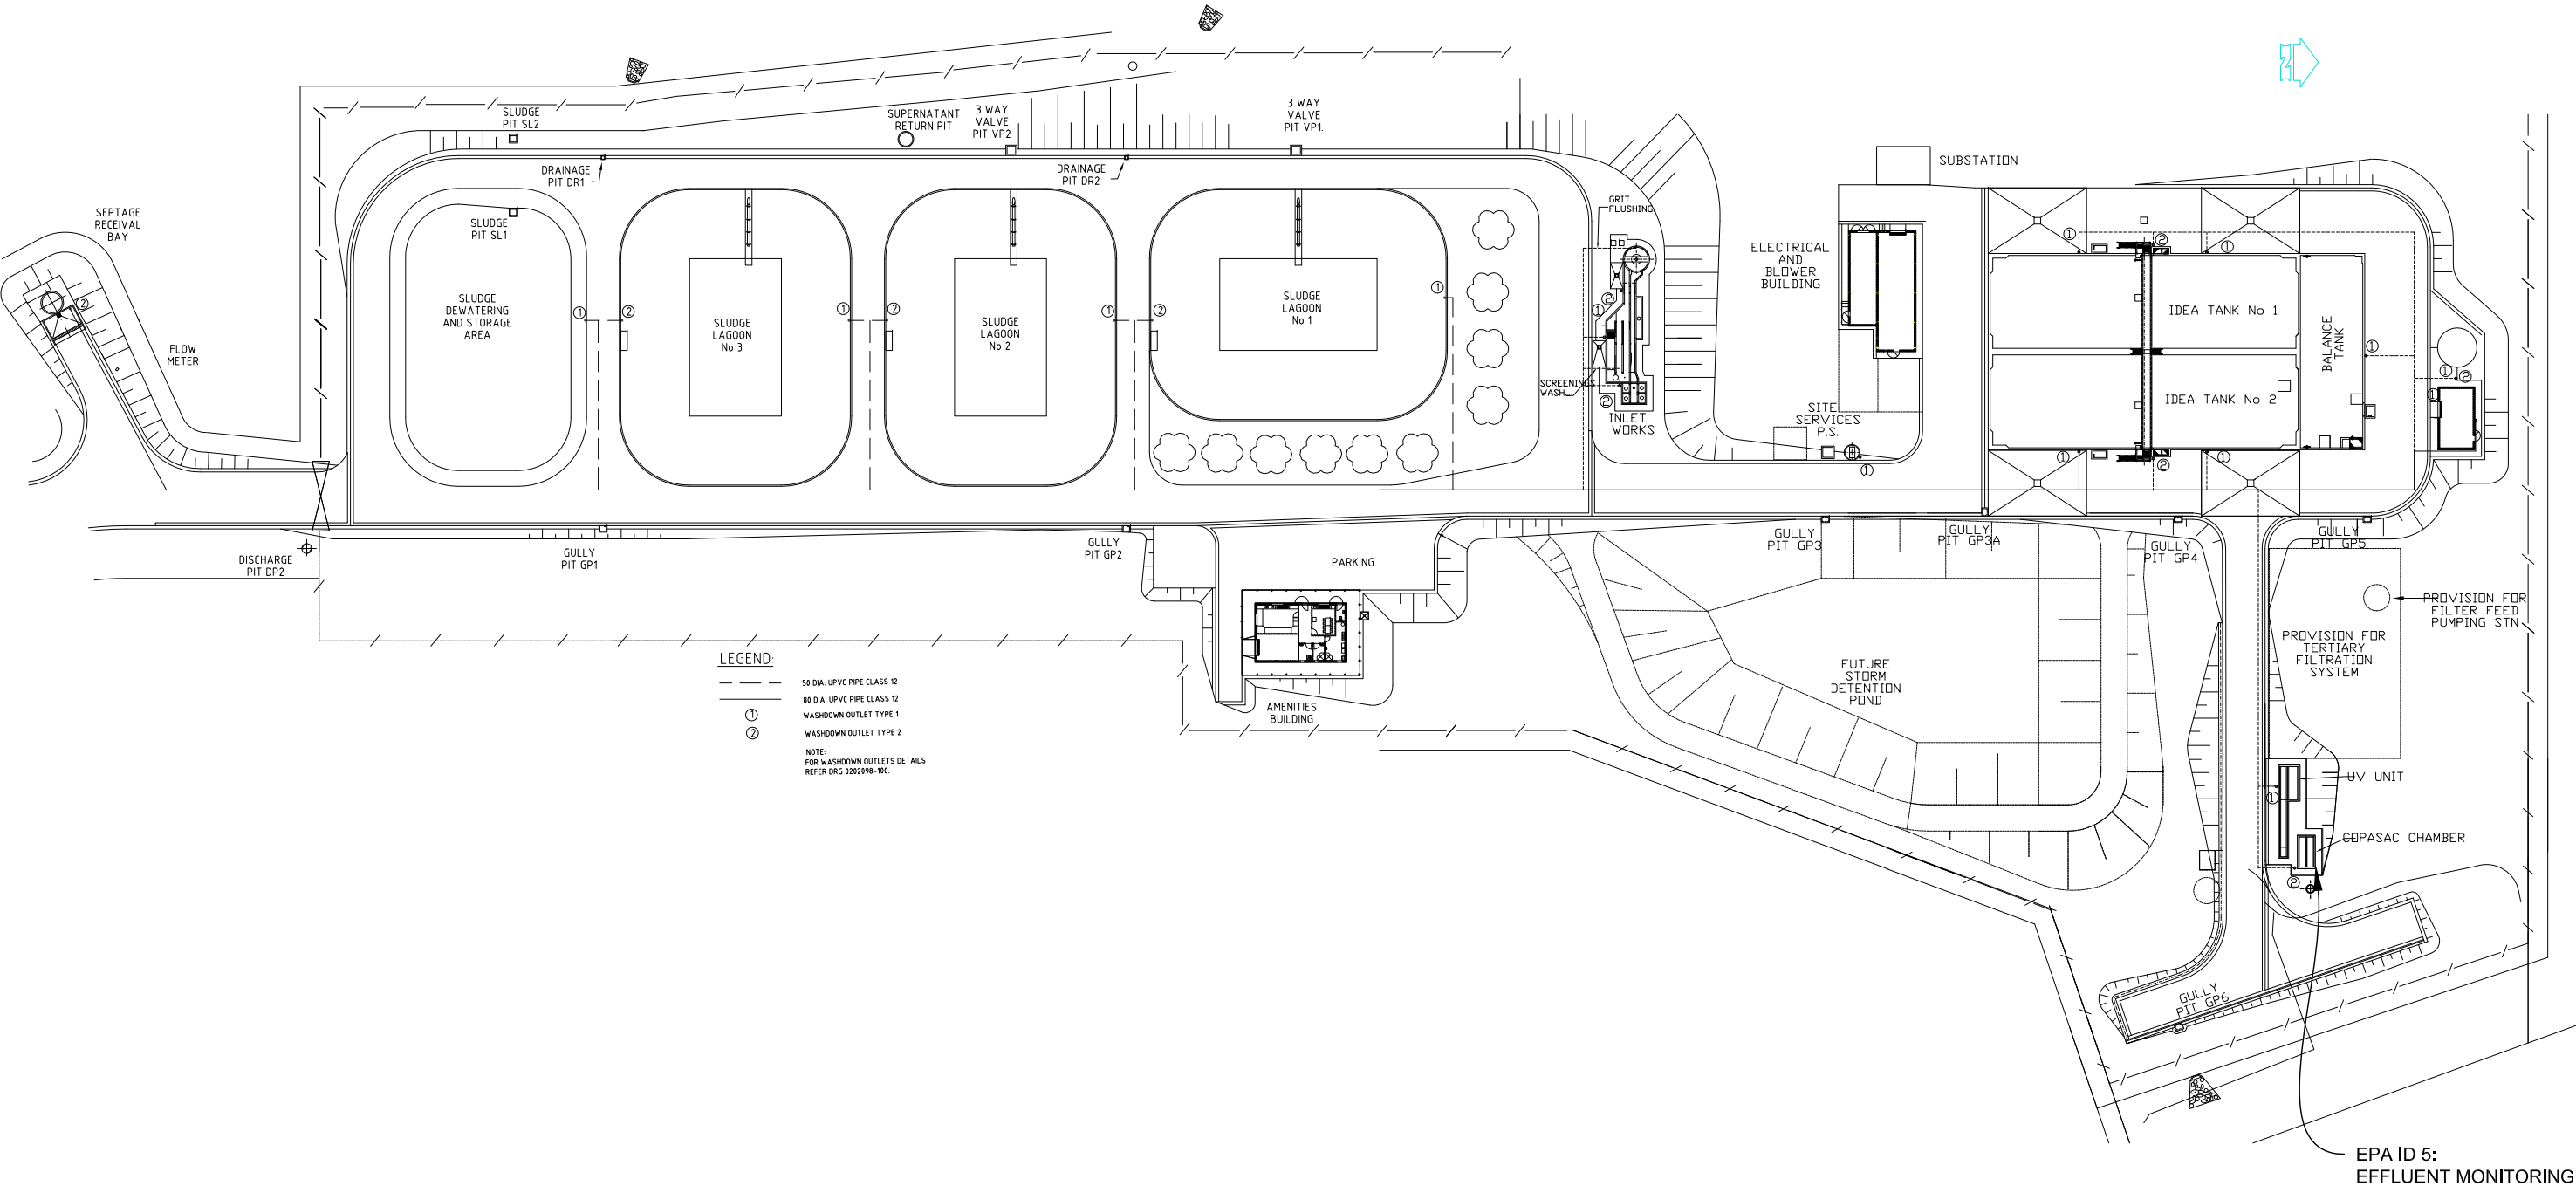

MK	DETAILS OF AMENDMENTS			INIT.	DATE

REDUCTION RATIO	DRAWING NOT TO SCALE
-----------------	----------------------

ALL LEVELS ARE IN METRES
ALL CHANGES ARE IN
METRES ALL OTHER
DIMENSIONS ARE IN
MILLIMETRES UNLESS SHOWN
OTHERWISE

DESIGNED:	FIELD BOOK:	ORIGIN OF LEVELS:
SURVEYED:	LEVEL BOOK:	AZIMUTH:
DRAWN: DGB	DATUM:	DRAWING FILE:
DATE: 30/10/2012	CHECKED:	REFERENCE FILES:



MANAGER, SHOALHAVEN WATER

PLANNING & DEVELOPMENT MANAGER

DATE

DATE

SHOALHAVEN WATER

EPA LICENCE MONITORING POINTS
ULLADULLA STP

FILE NO:
PLAN REFERENCE: