




SECTION A-A

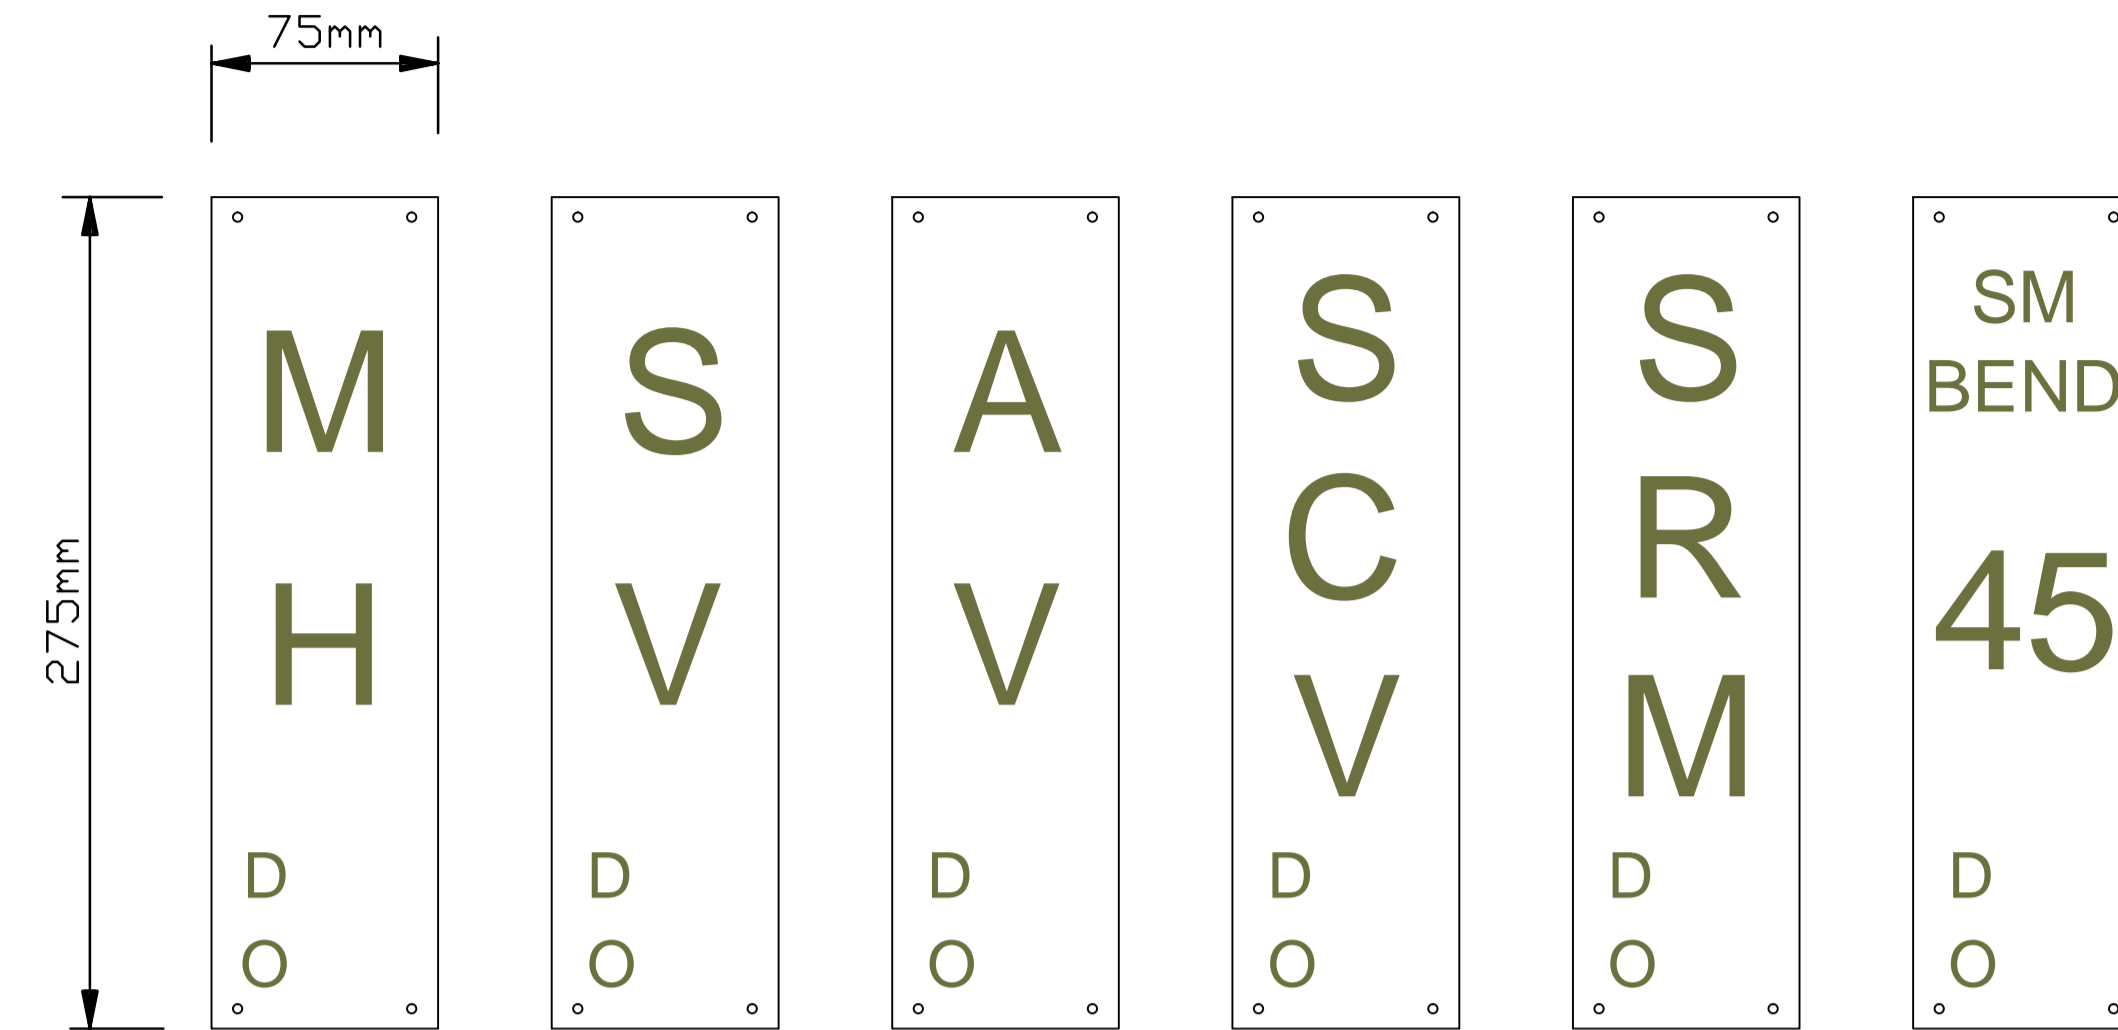

SAMPLE SEWER MARKERS

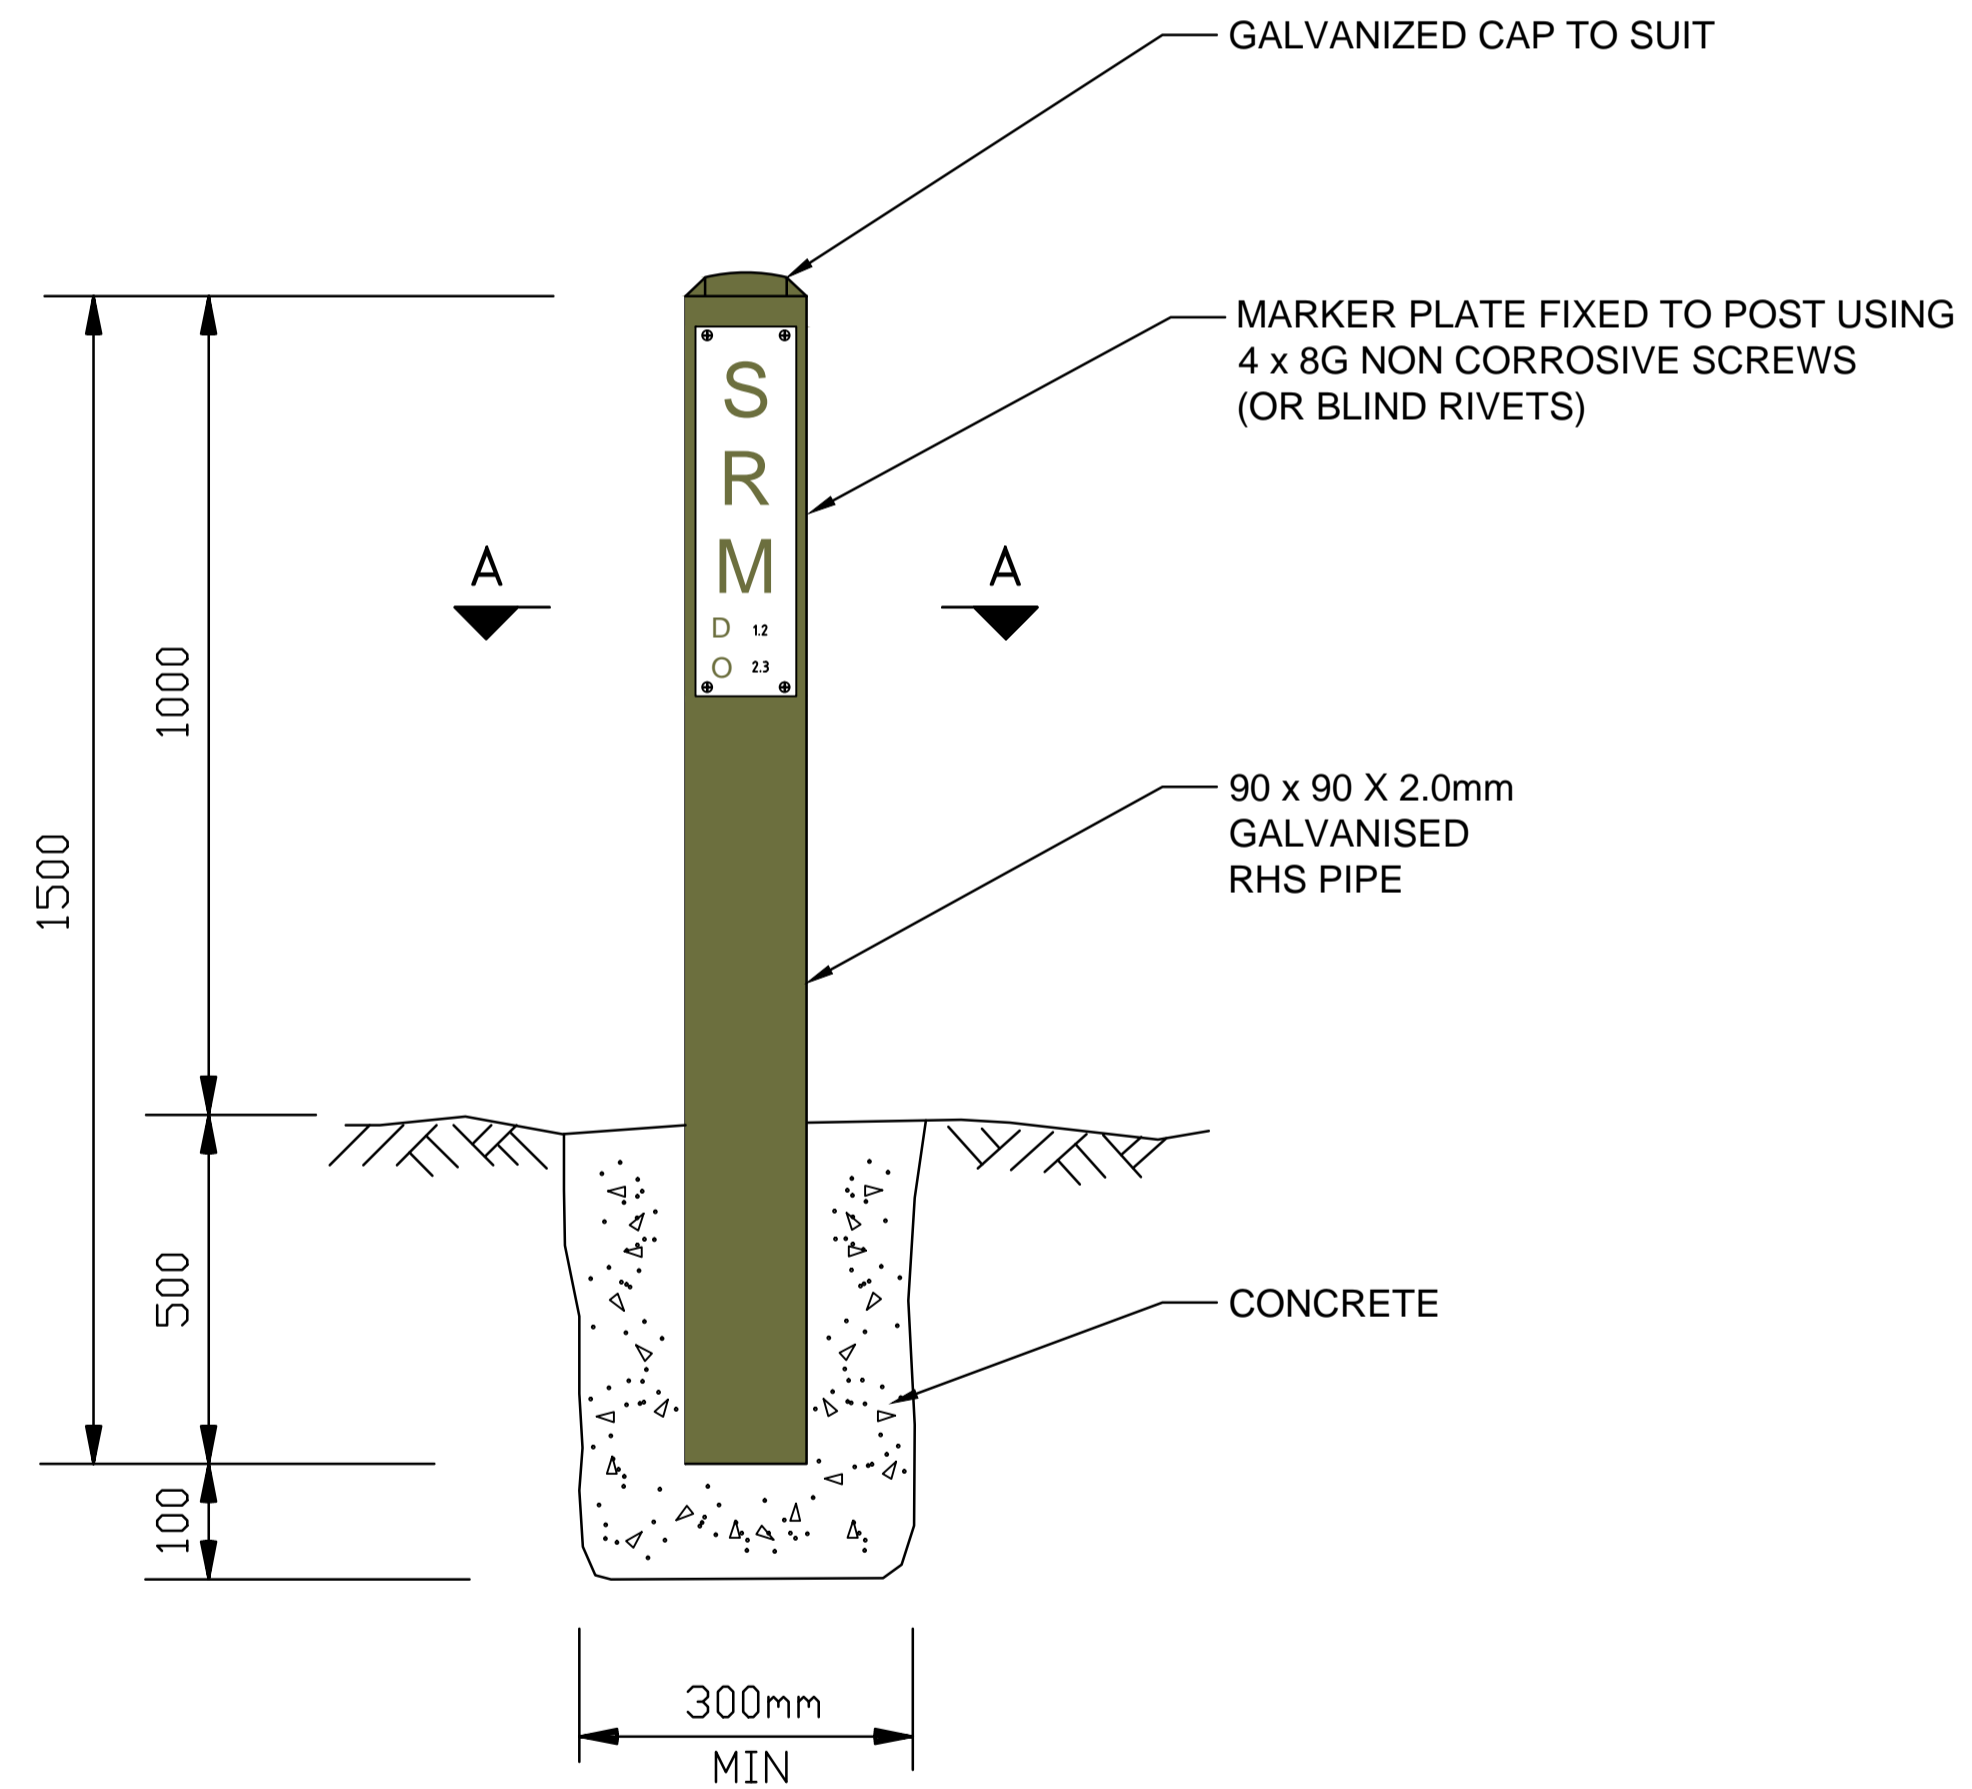

ELEVATION

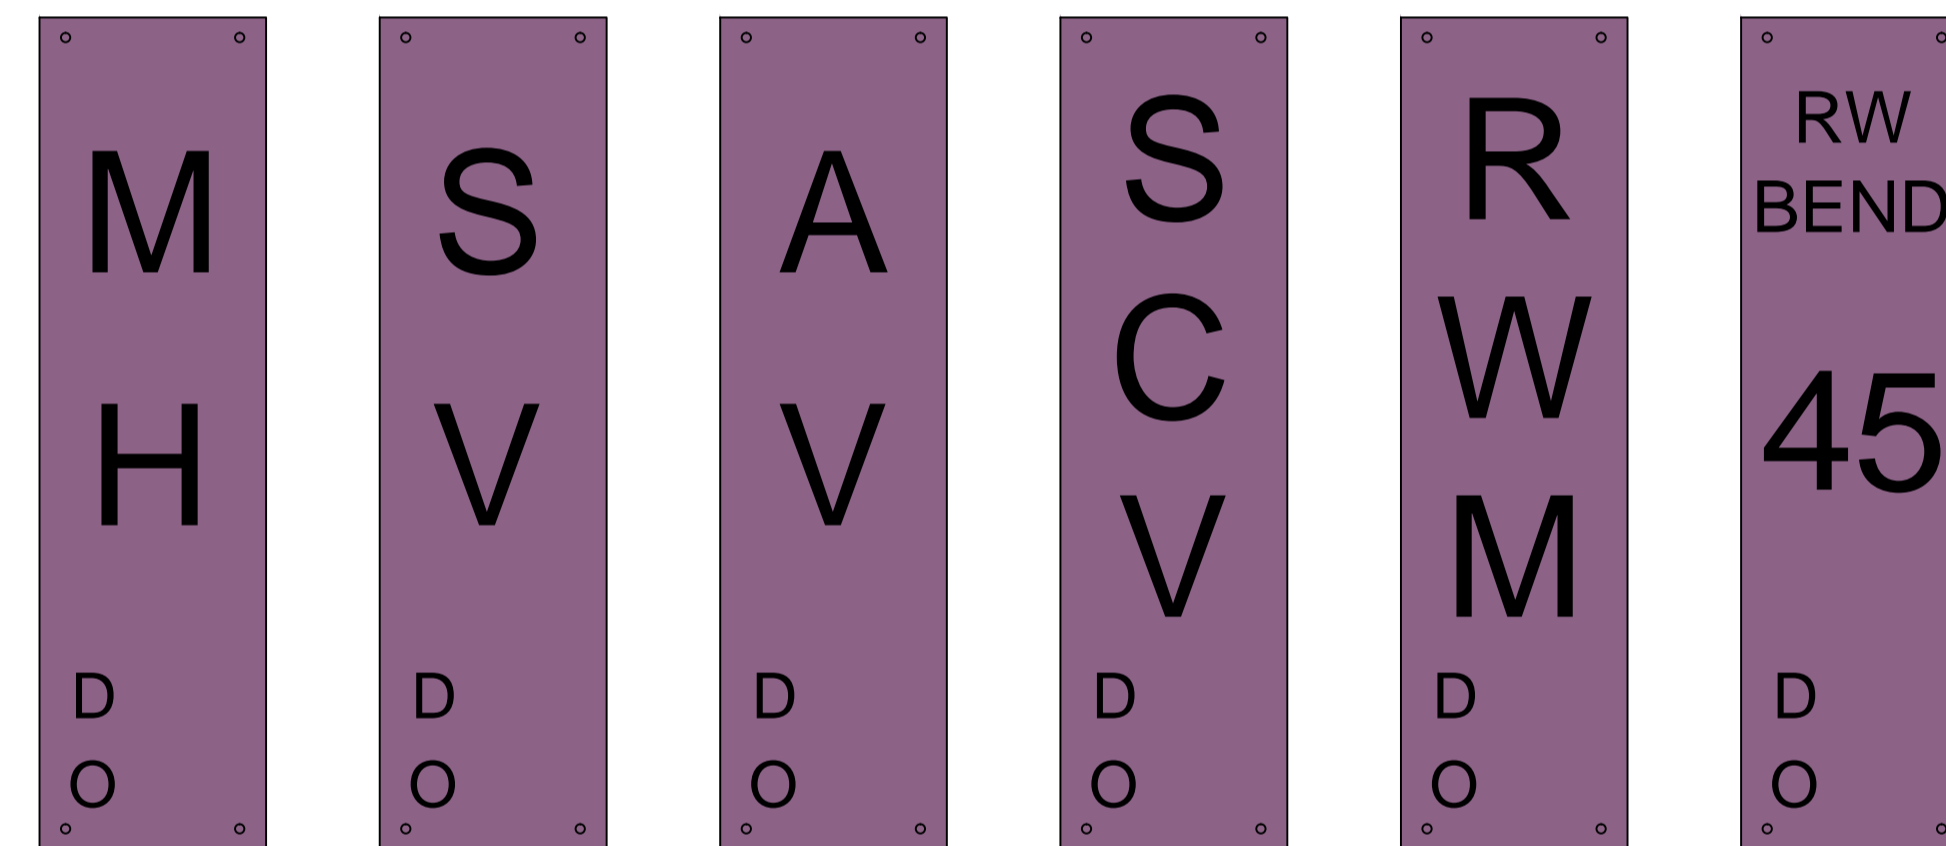

SAMPLE REMS MARKERS

NOTE:

THIS PLAN IS TO BE READ IN CONJUNCTION WITH THE "WASTEWATER RETICULATION SYSTEM COLOUR" PROCEDURE - WWD20

				CONSULTANT DETAILS:				DESIGNED: DATE: COMPANY:				TITLE: WASTEWATER STANDARD DRAWING											
								DRAWN: R.D. DATE: 08/08/2012 COMPANY: S.W.				MARKER POST AND PLATES ARRANGEMENT											
								CHECKED: K.A. DATE: 08/08/2012 COMPANY: S.W.															
								APPROVED: DATE: COMPANY:				SIZE: A1		SCALE: NTS		INDEX No.		DRAWING No. S25350		SHEET 52		REV No. 1	
1		TRANSFERED TO NEW DRAWING TEMPLATE		R.D.		12/05/2015		CONSULTANT REFERENCE No.															
No.		REVISION DETAILS		DWN		DATE																	