



#### GENERAL ARRANGEMENT PLAN SHEET 1



#### NOT FOR CONSTRUCTION



REVISION	AMENDMENTS	DATE	CKD	APP	-
В	ISSUED FOR REVIEW	29.06.22	RM	-	DATE OF SURVEY:
А	ISSUED FOR REVIEW	24.06.22	RM	-	]-
					ORIGIN:
					<u> </u>
					HEIGHT OF DATUM:
					<b>-</b>  -
					HORIZONTAL DATUM:
					-





	SYDNEY OFFICE 83 - 89 Renwick Street, Redfern NSW 2016 Tel (02) 8396 6565
	SOUTH COAST OFFICE 49 Berry Street, Nowra NSW 25 Tel (02) 4423 0566
MI <b>ENGINEER</b>	WOLLONGONG OFFICE Suite 3a, 128-134 Crown Street Wollongong NSW 2500 Tel (02) 4423 0566

THIS DRAWING AND THE CONCEPTS CONTAINED THEREIN ARE THE PROPERTY OF MI ENGINEERS. NO UNAUTHORISED COPYING IS PERMITTED. NOTHING IS TO BE CONSTRUCTED BASED ON THIS DRAWING, OR PART OF THIS DRAWING, WITHOUT THE WRITTEN PERMISSION OF MI ENGINEERS. DRAWINGS TO BE READ IN CONJUNCTION WITH OTHER RELATED DESIGN DOCUMENTATION. FURTHERMORE, WHERE MIENGINEERS RELIES ON	
PRODUCE THE DESIGNS, WE ACCEPT NO LIABILITY FOR ERRORS, TO THE EXTENT THAT THE DESIGN	
HAS MADE RELIANCE ON THIS INFORMATION. MUST BE READ IN COLOUR	

PROJECT:					
CALLALA BEACH & CALLALA BAY SUP NETWORK - STAGE 1					
CALLALA BEACH ROAD & EMMETT STREET					
CALLALA BEACH, NSW 2540					
RAWING NAME:					

				Jiii.au
DESIGNED:	DRAWN:	SCALE	:	SHEET SIZE:
RM	JH	-	-	A1
DRAWING ST	DRAWING STATUS DRAW			/ING No.
PRELIMINARY			C	:111
PROJECT No.			REVISI	ION:
DN2	22009	2		В

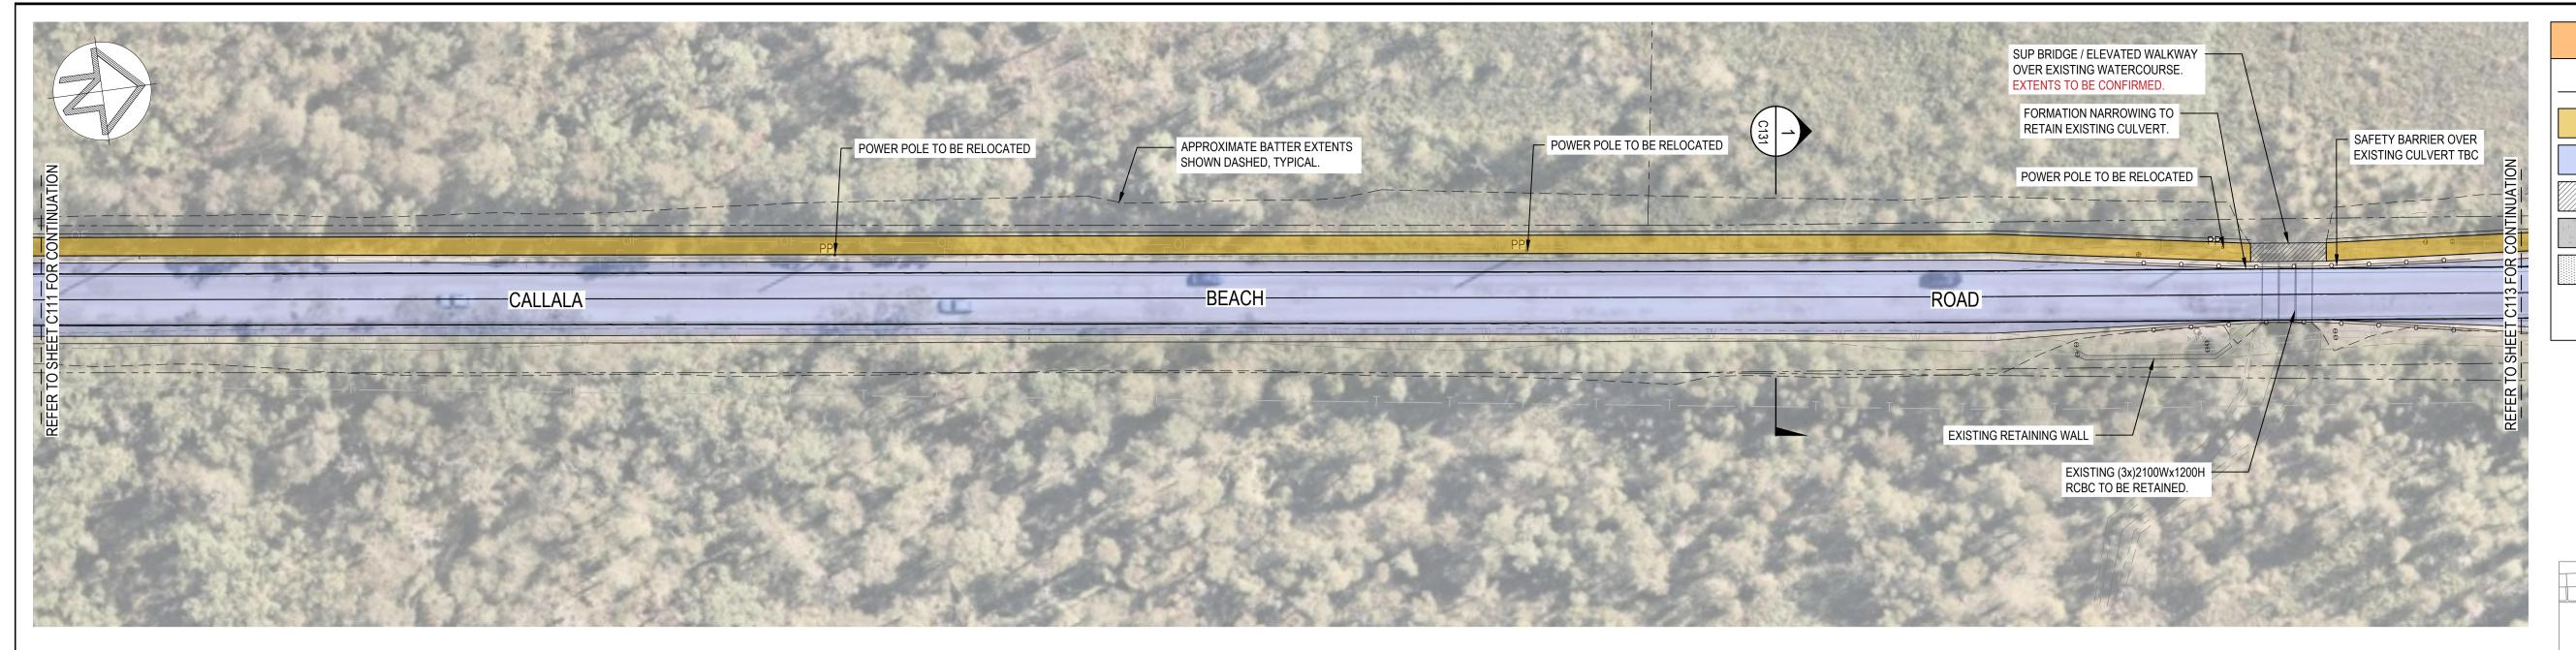

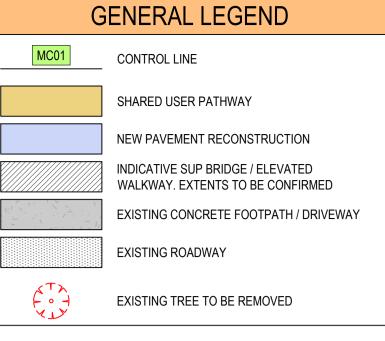



#### GENERAL ARRANGEMENT PLAN SHEET 2

SCALE 1:500



#### NOT FOR CONSTRUCTION



REVISION	AMENDMENTS	DATE	CKD	APP	-	CLI
В	ISSUED FOR REVIEW	29.06.22	RM	-	DATE OF SURVEY:	-
Α	ISSUED FOR REVIEW	24.06.22	RM	-	]-	
					ORIGIN:	
					HEIGHT OF DATUM:	
					HORIZONTAL DATUM:	-
					-	
		1	1		1	- 1







THIS DRAWING AND THE CONCEPTS CONTAINED THEREIN ARE THE PROPERTY OF MI ENGINEERS. NO UNAUTHORISED COPYING IS PERMITTED. NOTHING IS TO BE CONSTRUCTED BASED ON THIS DRAWING, OR PART OF THIS DRAWING, WITHOUT THE WRITTEN PERMISSION OF MI ENGINEERS. DRAWINGS TO BE READ IN CONJUNCTION WITH OTHER RELATED DESIGN DOCUMENTATION. FURTHERMORE, WHERE MIENGINEERS RELIES ON THE INFORMATION SUPPLIED BY OTHERS TO PRODUCE THE DESIGNS, WE ACCEPT NO LIABILITY FOR ERRORS, TO THE EXTENT THAT THE DESIGN HAS MADE RELIANCE ON THIS INFORMATION.		
	THEREIN ARE THE PROPERTY OF MI ENGINEERS.  NO UNAUTHORISED COPYING IS PERMITTED.  NOTHING IS TO BE CONSTRUCTED BASED ON THIS DRAWING, OR PART OF THIS DRAWING, WITHOUT THE WRITTEN PERMISSION OF MI ENGINEERS.  DRAWINGS TO BE READ IN CONJUNCTION WITH OTHER RELATED DESIGN DOCUMENTATION.  FURTHERMORE, WHERE MIENGINEERS RELIES ON THE INFORMATION SUPPLIED BY OTHERS TO PRODUCE THE DESIGNS, WE ACCEPT NO LIABILITY FOR ERRORS, TO THE EXTENT THAT THE DESIGN	
	PRODUCE THE DESIGNS, WE ACCEPT NO LIABILITY FOR ERRORS, TO THE EXTENT THAT THE DESIGN HAS MADE RELIANCE ON THIS INFORMATION.	

PROJECT:
CALLALA BEACH & CALLALA BAY SUP NETWORK - STAGE 1
CALLALA BEACH ROAD & EMMETT STREET
CALLALA BEACH, NSW 2540
DRAWING NAME:


DESIGNED:	DRAWN:	SCALE	:	SHEET SIZE:
RM	JH	-		A1
DRAWING ST	ATUS		DRAW	/ING No.
PRELIMINARY			C	112
PROJECT No.			REVIS	ION:
DN2	22009	2		В

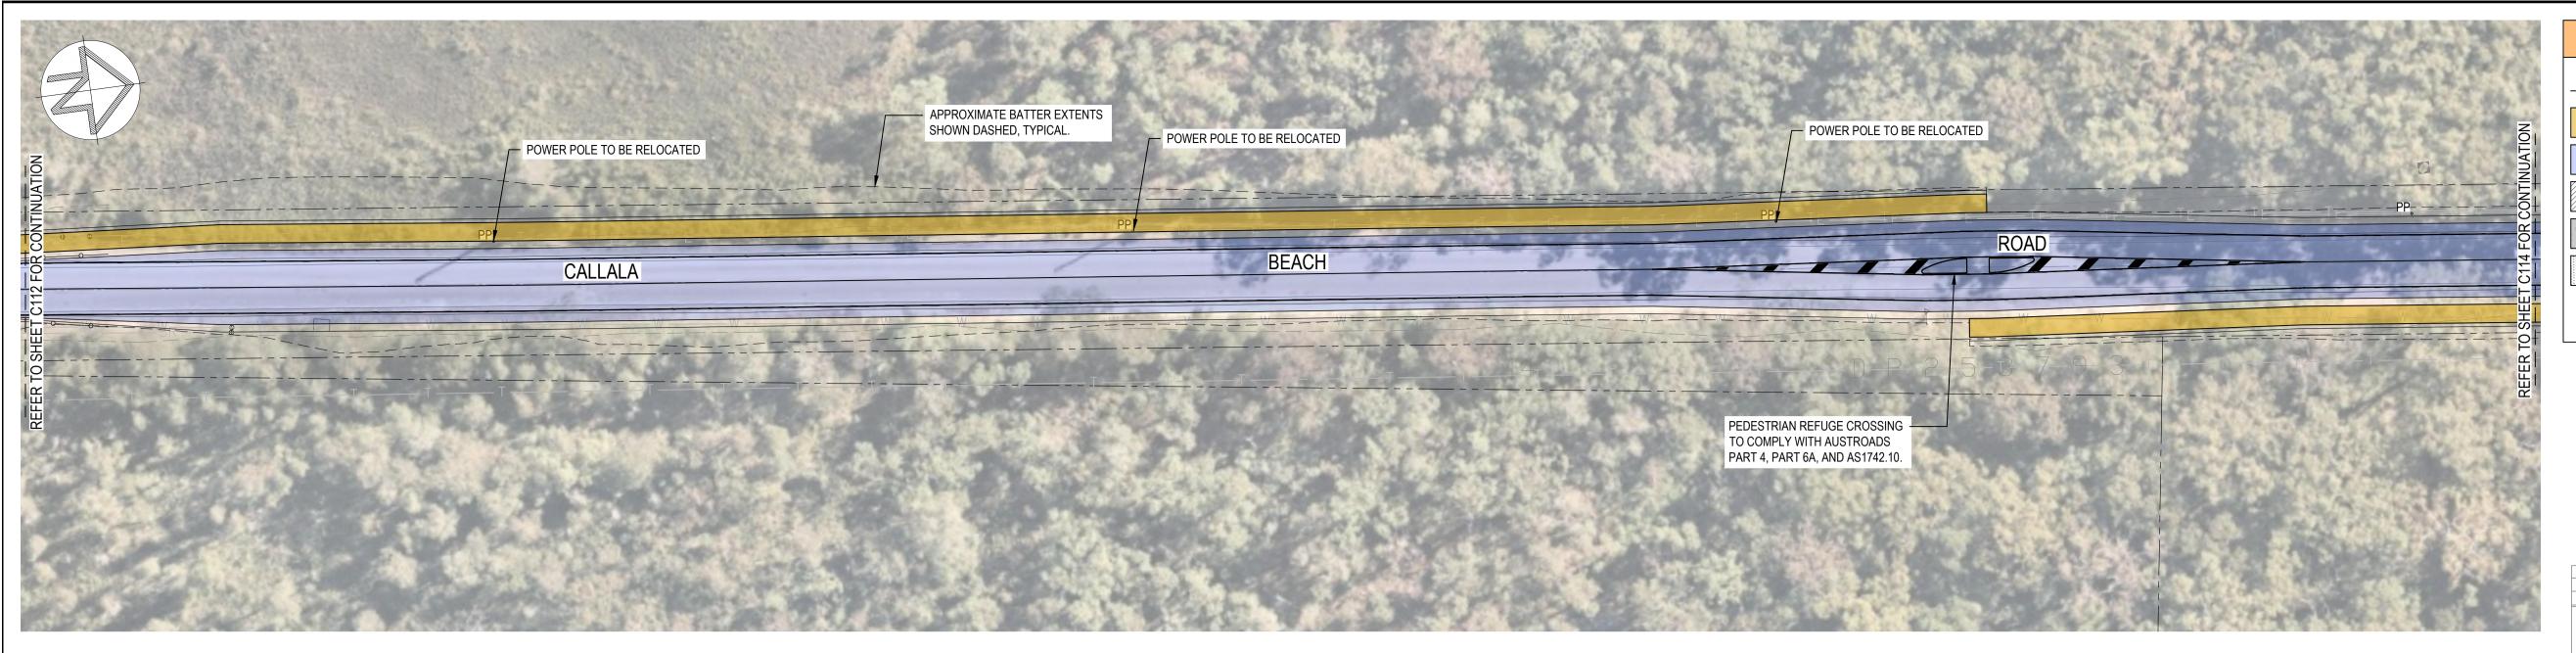

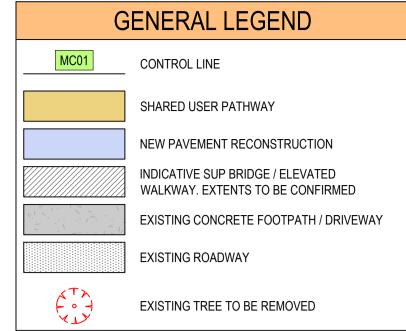



#### GENERAL ARRANGEMENT PLAN SHEET 3

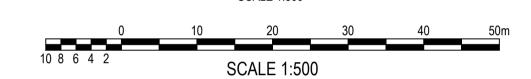

#### NOT FOR CONSTRUCTION



REVISION	AMENDMENTS	DATE	CKD	APP	-	CLIL
В	ISSUED FOR REVIEW	29.06.22	RM	-	DATE OF SURVEY:	-
А	ISSUED FOR REVIEW	24.06.22	RM	-	-	
					ORIGIN:	
					-	
					HEIGHT OF DATUM:	
					- HORIZONTAL DATUM:	-
					HORIZONTAL DATOIVI:	
		1		1		





	SYDNEY OFFICE 83 - 89 Renwick Street, Redfern NSW 2016 Tel (02) 8396 6565
II II II II	SOUTH COAST OFFICE 49 Berry Street, Nowra NSW 25- Tel (02) 4423 0566
MI <b>ENGINEERS</b>	WOLLONGONG OFFICE Suite 3a, 128-134 Crown Street, Wollongong NSW 2500 Tel (02) 4423 0566

THIS DRAWING AND THE CONCEPTS CONTAINED THEREIN ARE THE PROPERTY OF MI ENGINEERS. NO UNAUTHORISED COPYING IS PERMITTED. NOTHING IS TO BE CONSTRUCTED BASED ON THIS DRAWING, OR PART OF THIS DRAWING, WITHOUT THE WRITTEN PERMISSION OF MI ENGINEERS. DRAWINGS TO BE READ IN CONJUNCTION WITH OTHER RELATED DESIGN DOCUMENTATION. FURTHERMORE, WHERE MIENGINEERS RELIES ON THE INFORMATION SUPPLIED BY OTHERS TO PRODUCE THE DESIGNS, WE ACCEPT NO LIABILITY FOR ERRORS, TO THE EXTENT THAT THE DESIGN HAS MADE RELIANCE ON THIS INFORMATION.	
MUST BE READ IN COLOUR	l

PROJECT:
CALLALA BEACH & CALLALA BAY SUP NETWORK - STAGE 1
CALLALA BEACH ROAD & EMMETT STREET
CALLALA BEACH, NSW 2540
DRAWING NAME:


	DESIGNED: DRAWN: SCALE  RM JH -			:	SHEET SIZ	
				-	A1	
	DRAWING ST	DRAWING No.				
	PRELIMINARY				:113	
	PROJECT No.			REVIS	ION:	
	DN220092				В	

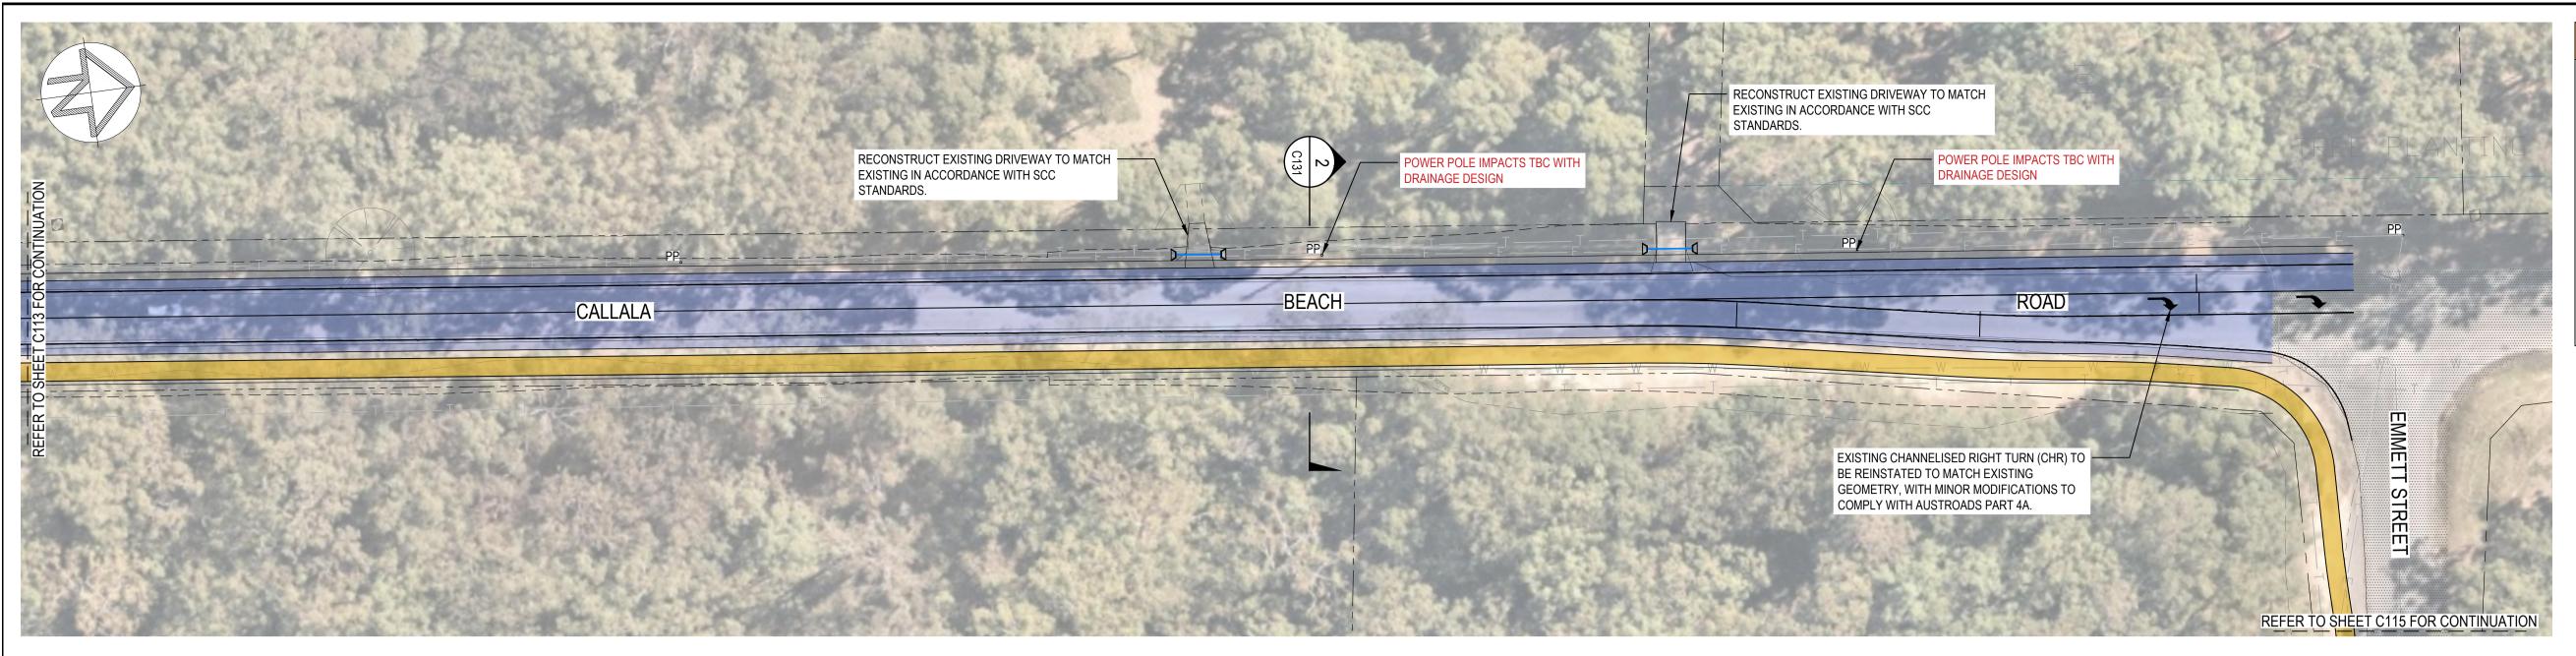

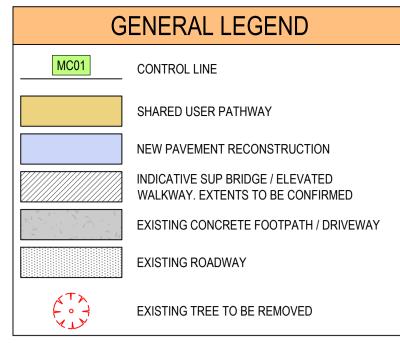



#### GENERAL ARRANGEMENT PLAN SHEET 4

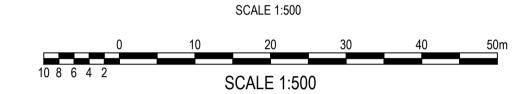


#### NOT FOR CONSTRUCTION



REVISION	AMENDMENTS	DATE	CKD	APP	-	I CLI
В	ISSUED FOR REVIEW	29.06.22	RM	-	DATE OF SURVEY:	-
Α	ISSUED FOR REVIEW	24.06.22	RM	-	]-	
					ORIGIN:	1
					<u> -</u>	╛
					HEIGHT OF DATUM:	
					HORIZONTAL DATUM:	1
					-	



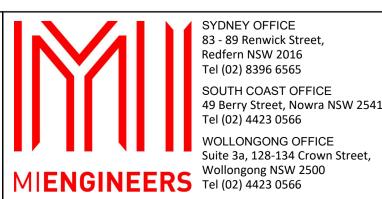



MIENGINEERS.COM	THIS DRAWING AND THE CONCEPTS CONTAINED THEREIN ARE THE PROPERTY OF MI ENGINEERS. NO UNAUTHORISED COPYING IS PERMITTED. NOTHING IS TO BE CONSTRUCTED BASED ON THIS DRAWING, OR PART OF THIS DRAWING, WITHOUT THE WRITTEN PERMISSION OF MI ENGINEERS. DRAWINGS TO BE READ IN CONJUNCTION WITH OTHER RELATED DESIGN DOCUMENTATION. FURTHERMORE, WHERE MIENGINEERS RELIES ON THE INFORMATION SUPPLIED BY OTHERS TO PRODUCE THE DESIGNS, WE ACCEPT NO LIABILITY FOR ERRORS, TO THE EXTENT THAT THE DESIGN HAS MADE RELIANCE ON THIS INFORMATION. MUST BE READ IN COLOUR

NCEPTS CONTAINED	PROJECT:
Y OF MI ENGINEERS. NG IS PERMITTED.	CALLALA BEACH & CALLALA BAY SUP NETWORK - STAGE
CTED BASED ON THIS	of let it be for a of let it but the it works
ORAWING, WITHOUT OF MI ENGINEERS.	CALLALA BEACH ROAD & EMMETT STREET
CONJUNCTION WITH OCCUMENTATION.	CALLALA BEACH, NSW 2540
NGINEERS RELIES ON IED BY OTHERS TO	Officer (DE) (OFF)


				Jiii.au		
DESIGNED: DRAWN: SCALE		:	SHEET SIZE:			
RM	JH	-		A1		
DRAWING ST	DRAWING No.					
PRELIMINARY				C114		
PROJECT No.		REVIS	ION:			
DN220092				В		



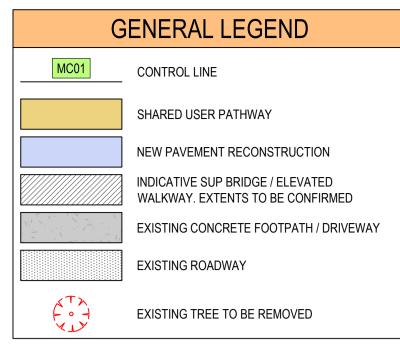

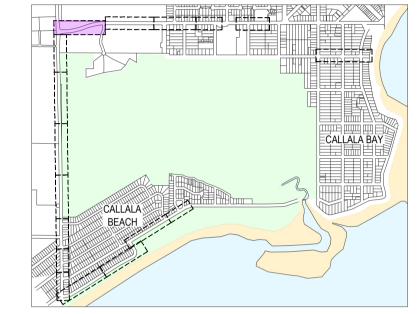

#### GENERAL ARRANGEMENT PLAN SHEET 5

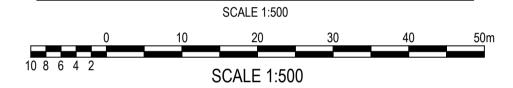

#### NOT FOR CONSTRUCTION



REVISION	AMENDMENTS	DATE	CKD	APP	SURVEYOR:	١
В	ISSUED FOR REVIEW	29.06.22	RM	-	DATE OF SURVEY:	-
Α	ISSUED FOR REVIEW	24.06.22	RM	-	-	
					ORIGIN:	
					HEIGHT OF DATUM:	
					<u> </u>	
					HORIZONTAL DATUM:	目
					-	




		SYDNEY OFFICE 83 - 89 Renwick Street, Redfern NSW 2016 Tel (02) 8396 6565
II II II I		SOUTH COAST OFFICE 49 Berry Street, Nowra NSW 25 Tel (02) 4423 0566
MI <b>ENGINEER</b>	S	WOLLONGONG OFFICE Suite 3a, 128-134 Crown Street Wollongong NSW 2500 Tel (02) 4423 0566

	PROJECT:
	CALLALA BEACH & CALLALA BAY SUP NETWORK - STAGE 1
-	CALLALA BEACH ROAD & EMMETT STREET
	CALLALA BEACH, NSW 2540

DESIGNED: DRAWN: SCALE:			:	SHEET SIZE:
RM	JH	-		A1
DRAWING ST	DRAW	/ING No.		
PREL	C	115		
PROJECT No.	REVIS	ION:		
DN220092				В



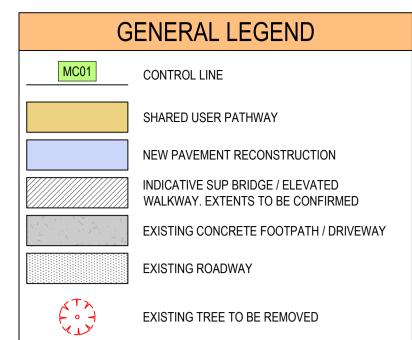




#### GENERAL ARRANGEMENT PLAN SHEET 6 SCALE 1:500





					-	
REVISION	AMENDMENTS	DATE	CKD	APP	SURVEYOR:	CL
В	ISSUED FOR REVIEW	29.06.22	RM	-	DATE OF SURVEY:	$\dashv$
А	ISSUED FOR REVIEW	24.06.22	RM	-	-	
					ORIGIN:	
					-	
					HEIGHT OF DATUM:	
					HORIZONTAL DATUM:	-
					-	
		1	I	1	I	




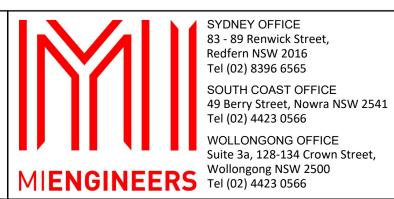


	PROJECT:
,	CALLALA BEACH & CALLALA BAY SUP NETWORK - STAGE 1
	CALLALA BEACH ROAD & EMMETT STREET
I	CALLALA BEACH, NSW 2540

GENERAL ARRANGEMENT PLAN SHEET 6	ITH N. S ON	CALLALA BEACH, NSW 2540	
GENERAL ARRANGEMENT PLAN SHEET 6		DRAWING NAME:	PRO.
	-	GENERAL ARRANGEMENT PLAN SHEET 6	


	www.rree.com.aa						
	DESIGNED: DRAWN: SCALE:			:	SHEET SIZE:		
	RM	JH	-		A1		
	PRELIMINARY			DRAWING No.			
				O	:116		
	PROJECT No.			REVISI	ON:		
	DN220092				В		

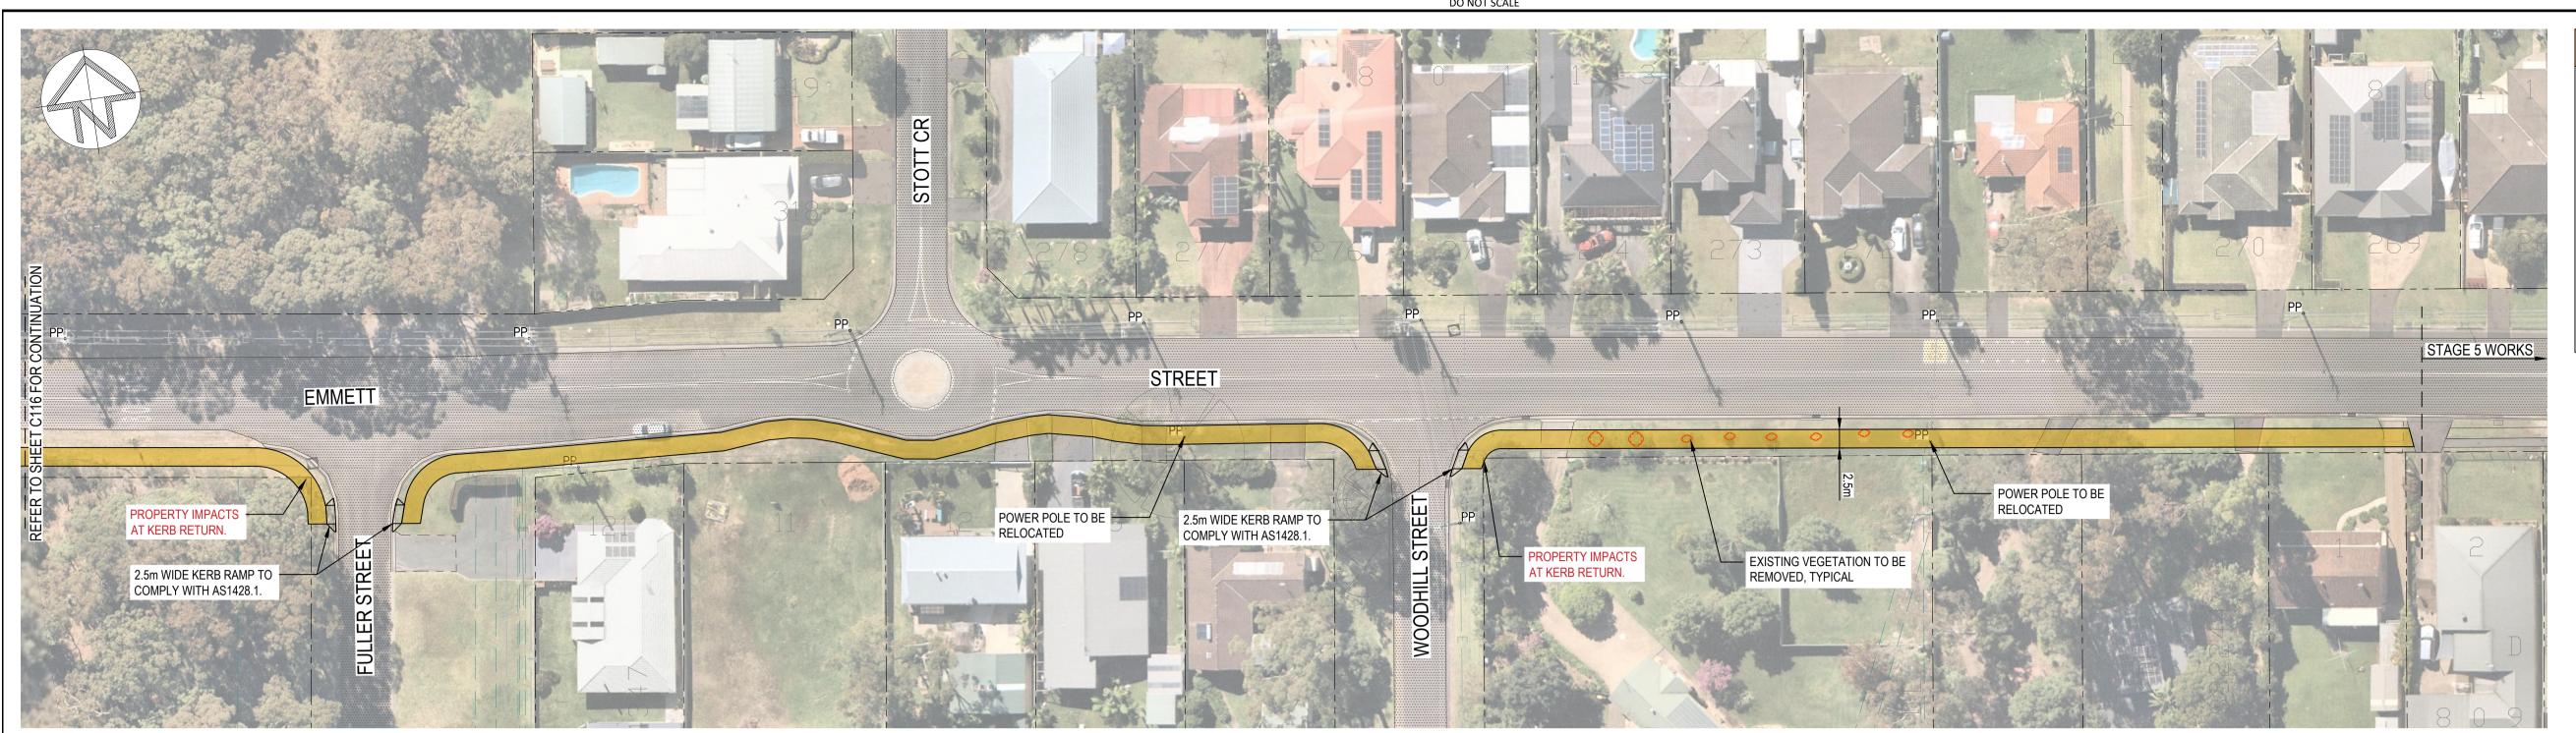

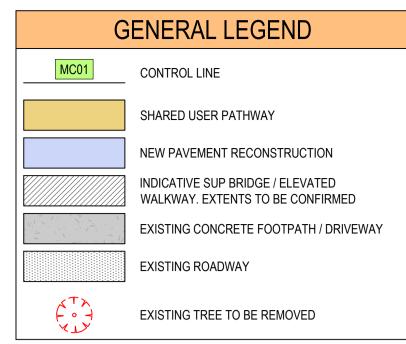



#### GENERAL ARRANGEMENT PLAN SHEET 7

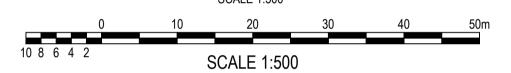

### NOT FOR CONSTRUCTION



REVISION	AMENDMENTS	DATE	CKD	APP	SURVEYOR:
В	ISSUED FOR REVIEW	29.06.22	RM	-	DATE OF SURVEY:
Α	ISSUED FOR REVIEW	24.06.22	RM	-	]-
					ORIGIN:
					1
					HEIGHT OF DATUM:
					HORIZONTAL DATUM:
					-





	SYDNEY OFFICE 83 - 89 Renwick Street, Redfern NSW 2016 Tel (02) 8396 6565 SOUTH COAST OFFICE 49 Berry Street, Nowra NSW 2541 Tel (02) 4423 0566	MIFNGINFERS COM
MI <b>ENGINEERS</b>	WOLLONGONG OFFICE Suite 3a, 128-134 Crown Street,	MIENGI

MIENGINEERS.COM	THIS DRAWING AND THE CONCEPTS CONTAINED THEREIN ARE THE PROPERTY OF MI ENGINEERS. NO UNAUTHORISED COPYING IS PERMITTED. NOTHING IS TO BE CONSTRUCTED BASED ON THIS DRAWING, OR PART OF THIS DRAWING, WITHOUT THE WRITTEN PERMISSION OF MI ENGINEERS. DRAWINGS TO BE READ IN CONJUNCTION WITH OTHER RELATED DESIGN DOCUMENTATION. FURTHERMORE, WHERE MIENGINEERS RELIES ON THE INFORMATION SUPPLIED BY OTHERS TO PRODUCE THE DESIGNS, WE ACCEPT NO LIABILITY FOR ERRORS, TO THE EXTENT THAT THE DESIGN HAS MADE RELIANCE ON THIS INFORMATION. MUST BE READ IN COLOUR

S CONTAINED	PROJECT:
II ENGINEERS. PERMITTED. BASED ON THIS	CALLALA BEACH & CALLALA BAY SUP NETWORK - STAGE 1
ING, WITHOUT I ENGINEERS. NCTION WITH	CALLALA BEACH ROAD & EMMETT STREET
IENTATION. ERS RELIES ON OTHERS TO	CALLALA BEACH, NSW 2540
OTTILING TO	

DESIGNED.	DESIGNED.   DRAWIN.   SCALE		•	JIILLI JIZL.	
RM	JH		-	A1	
DRAWING ST	ATUS		DRAW	/ING No.	
PRELIMINARY			C	117	
PROJECT No.			REVISI	ION:	
DN220092				В	

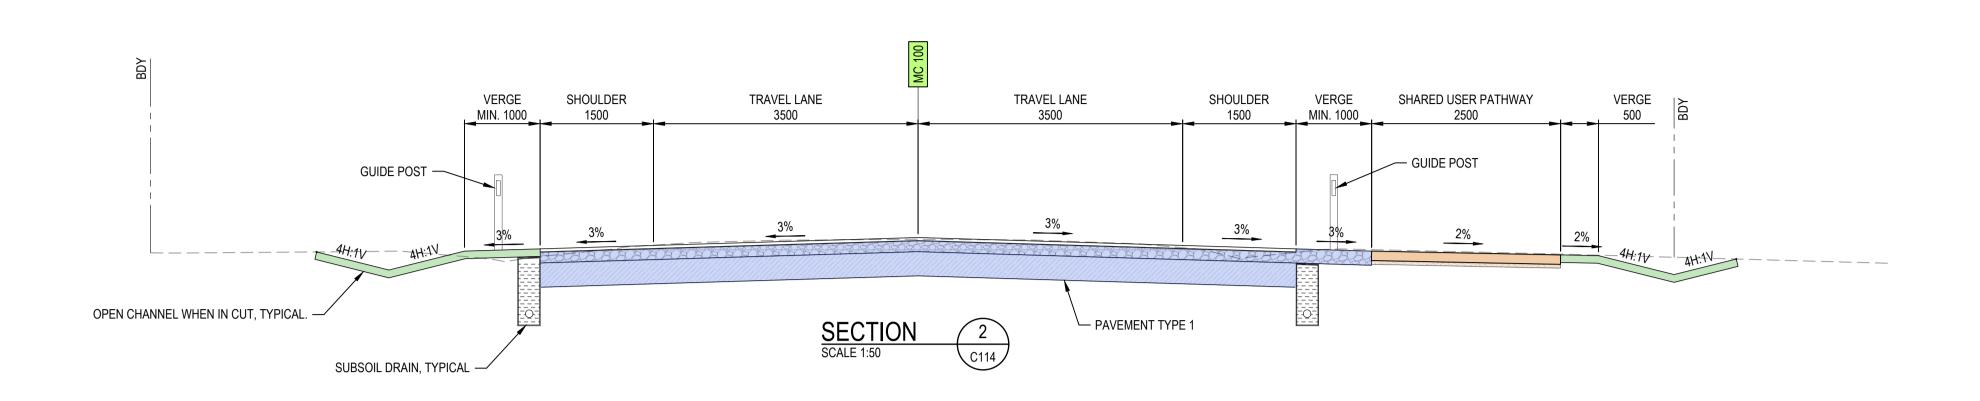

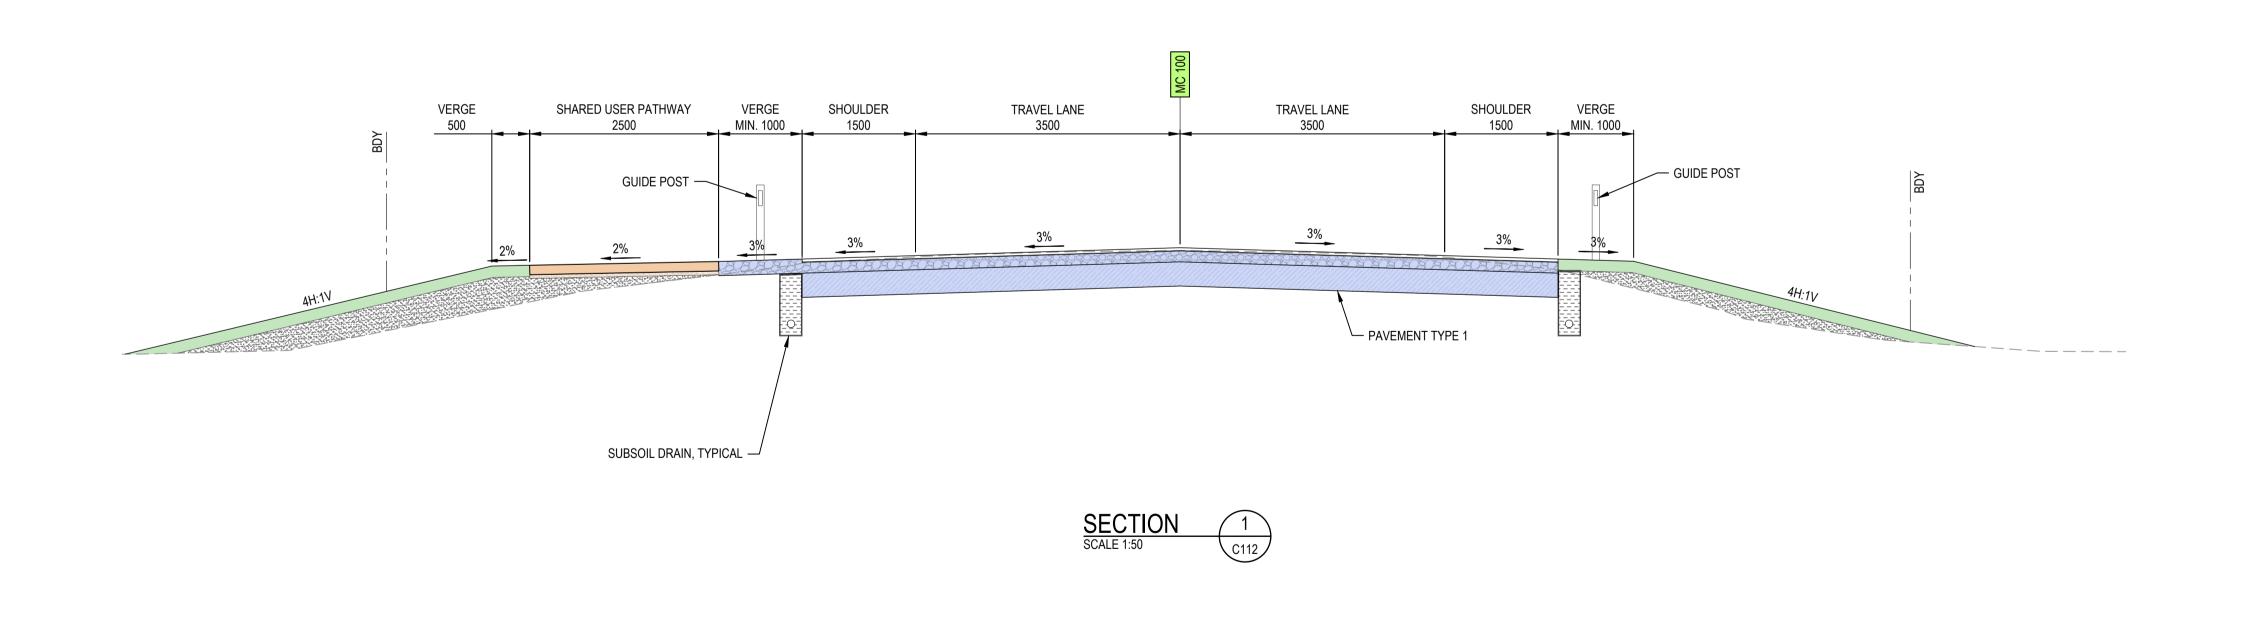



REVISION	AMENDMENTS	DATE	CKD	APP	SURVEYOR:	CLIE
В	ISSUED FOR REVIEW	29.06.22	RM	-	DATE OF SURVEY:	-
Α	ISSUED FOR REVIEW	24.06.22	RM	-	-	
					ORIGIN:	
					-	
					HEIGHT OF DATUM:	
					HORIZONTAL DATUM:	





	SYDNEY OFFICE 83 - 89 Renwick Street, Redfern NSW 2016 Tel (02) 8396 6565			
	SOUTH COAST OFFICE 49 Berry Street, Nowra NSW 2541 Tel (02) 4423 0566			
MIENGINEERS	WOLLONGONG OFFICE Suite 3a, 128-134 Crown Street, Wollongong NSW 2500 Tel (02) 4423 0566			

_		
NGINEERS.COIN	THIS DRAWING AND THE CONCEPTS CONTAINED THEREIN ARE THE PROPERTY OF MI ENGINEERS. NO UNAUTHORISED COPYING IS PERMITTED. NOTHING IS TO BE CONSTRUCTED BASED ON THIS DRAWING, OR PART OF THIS DRAWING, WITHOUT THE WRITTEN PERMISSION OF MI ENGINEERS. DRAWINGS TO BE READ IN CONJUNCTION WITH OTHER RELATED DESIGN DOCUMENTATION. FURTHERMORE, WHERE MIENGINEERS RELIES ON THE INFORMATION SUPPLIED BY OTHERS TO	CALLALA BEACH & CALLALA BAY SUF CALLALA BEACH ROAD & EMMETT ST CALLALA BEACH, NSW 2540
IVIIE	PRODUCE THE DESIGNS, WE ACCEPT NO LIABILITY FOR ERRORS, TO THE EXTENT THAT THE DESIGN HAS MADE RELIANCE ON THIS INFORMATION. MUST BE READ IN COLOUR	TYPICAL CROSS SECTIONS SHEET

CALLALA BEACH ROAD & EMMETT STREET
CALLALA BEACH, NSW 2540
AWING NAME:

DN220092				В	
PROJECT No.			REVIS	ION:	
PRELIMINARY				131	
RM	JH	-		A1	
DESIGNED:	DRAWN:	SCALE:		SHEET SIZE	

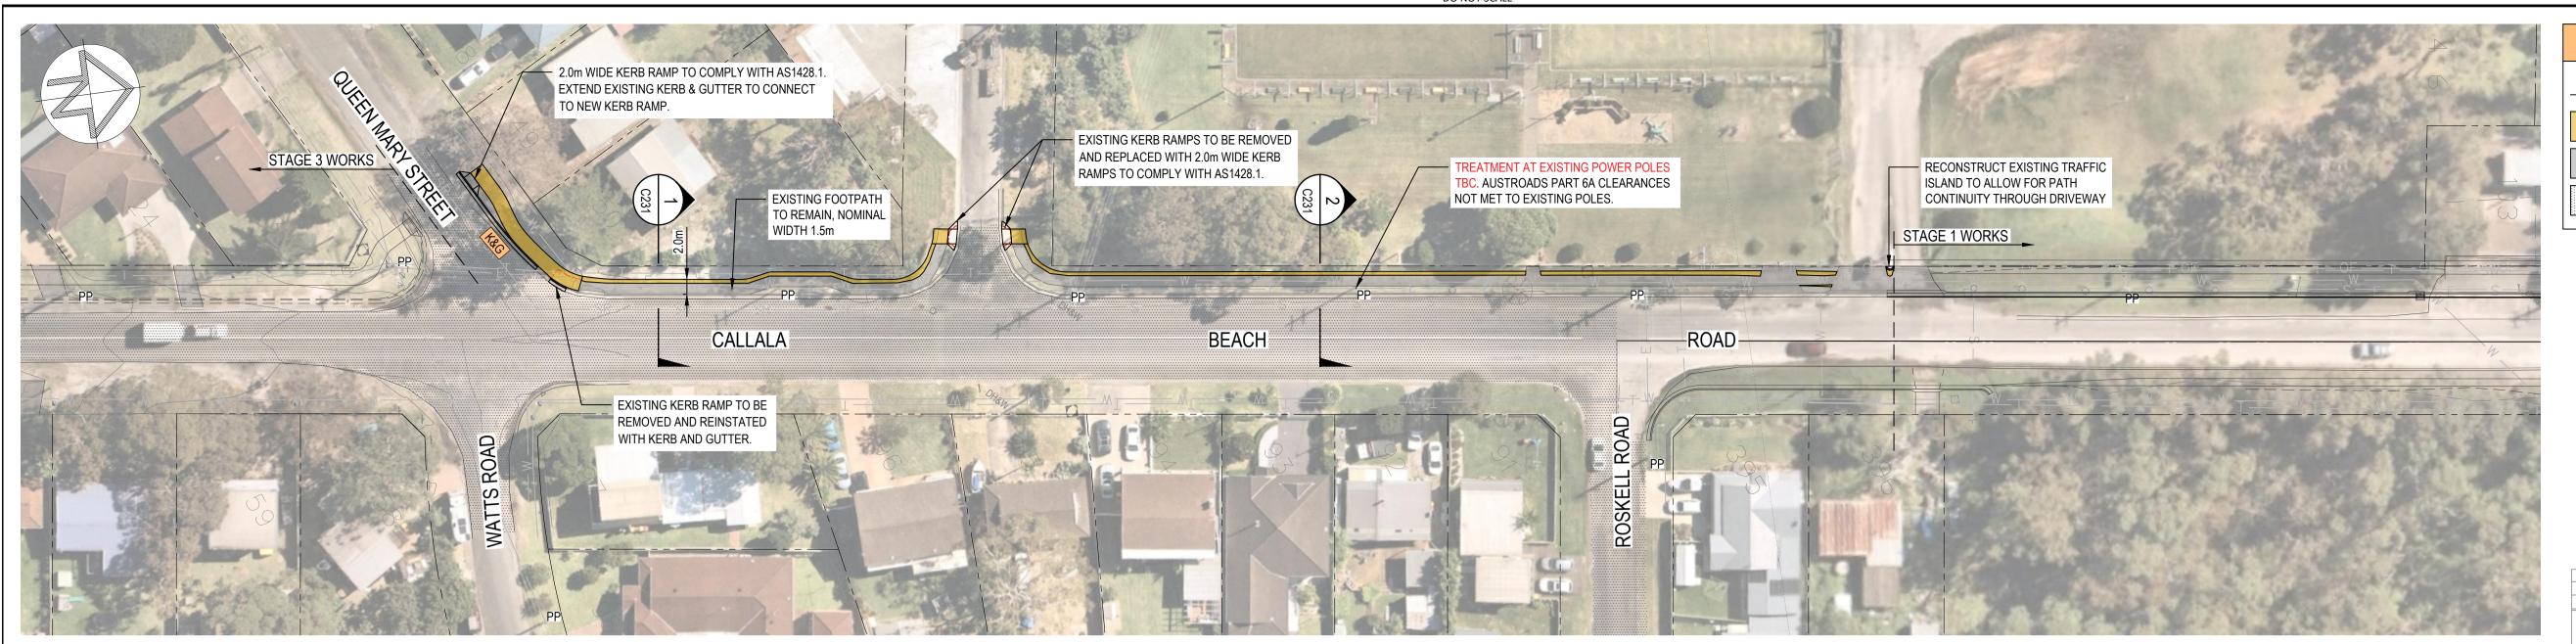

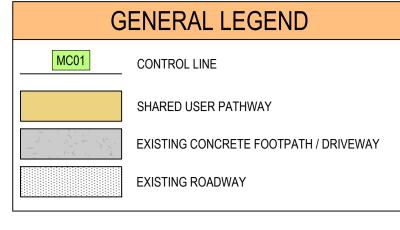

# CALLALA BAY BEACH BEACH

KEY PLAN

#### GENERAL ARRANGEMENT PLAN

SCALE 1:500



### NOT FOR CONSTRUCTION



REVISION	AMENDMENTS	DATE	CKD	APP	-	
В	ISSUED FOR REVIEW	26.06.22	RM	-	DATE OF SURVEY:	-
А	ISSUED FOR REVIEW	24.06.22	RM	-	]-	
					ORIGIN:	1
					<u> -</u>	1
					HEIGHT OF DATUM:	
					HORIZONTAL DATUM:	
					-	




	SYDNEY OFFICE 83 - 89 Renwick Street, Redfern NSW 2016 Tel (02) 8396 6565
	SOUTH COAST OFFICE 49 Berry Street, Nowra NSW 25 Tel (02) 4423 0566
MI <b>ENGINEERS</b>	WOLLONGONG OFFICE Suite 3a, 128-134 Crown Street Wollongong NSW 2500 Tel (02) 4423 0566

MIENGINEERS.COM	THIS DRAWING AND THE CONCEPTS CONTAINED THEREIN ARE THE PROPERTY OF MI ENGINEERS. NO UNAUTHORISED COPYING IS PERMITTED. NOTHING IS TO BE CONSTRUCTED BASED ON THIS DRAWING, OR PART OF THIS DRAWING, WITHOUT THE WRITTEN PERMISSION OF MI ENGINEERS. DRAWINGS TO BE READ IN CONJUNCTION WITH OTHER RELATED DESIGN DOCUMENTATION. FURTHERMORE, WHERE MIENGINEERS RELIES ON THE INFORMATION SUPPLIED BY OTHERS TO PRODUCE THE DESIGNS, WE ACCEPT NO LIABILITY FOR ERRORS, TO THE EXTENT THAT THE DESIGN HAS MADE RELIANCE ON THIS INFORMATION. MUST BE READ IN COLOUR	


AINED	PROJECT:
EERS. ED. N THIS	CALLALA BEACH & CALLALA BAY SUP NETWORK - STAGE 2
THOUT EERS. WITH	CALLALA BEACH ROAD
ON. ES ON	CALLALA BEACH, NSW 2540
S TO BILITY	DRAWING NAME:

GENERAL ARRANGEMENT PLAN

	DESIGNED:	DRAWN:	SCALE	:	SHEET SIZE	
TAGE 2	RM	JH	-	-	A1	
	DRAWING STATUS			DRAWING No.		
	PRELIMINARY			O	211	
	PROJECT No.		REVIS	ION:		
	DN220092				В	

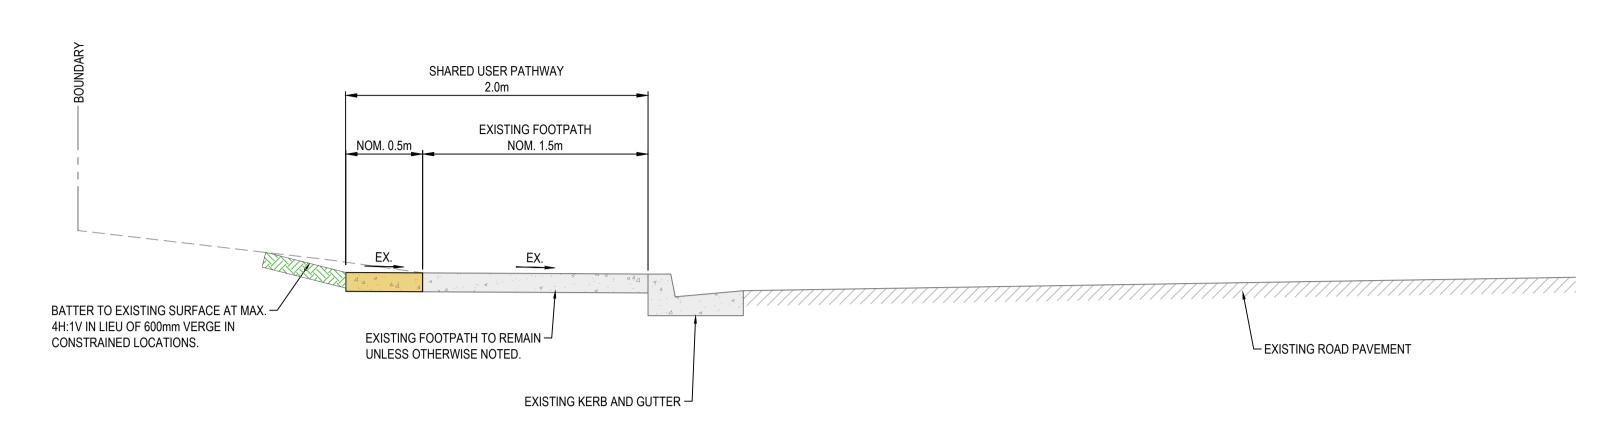



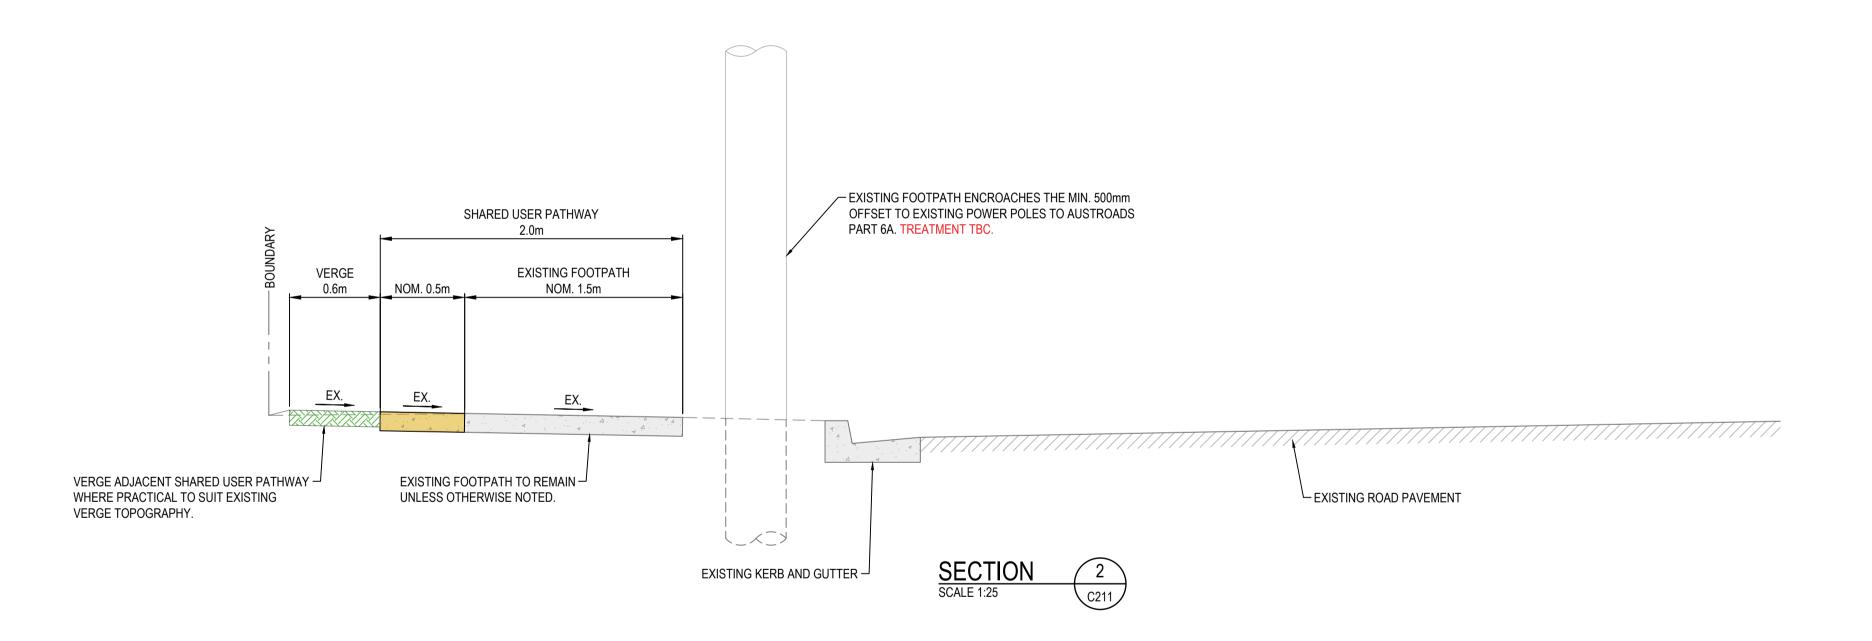



DESIGNED: DRAWN: SCALE:

REVISION	AMENDMENTS	DATE	CKD	APP	-
В	ISSUED FOR REVIEW	26.06.22	RM	-	DATE OF SURVEY:
А	ISSUED FOR REVIEW	24.06.22	RM	-	]-
					ORIGIN:
					<u>-</u>
					HEIGHT OF DATUM:
					- ·
					HORIZONTAL DATUM:
					-





	SYDNEY OFFICE 83 - 89 Renwick Street, Redfern NSW 2016 Tel (02) 8396 6565
11 11 11 11	SOUTH COAST OFFICE 49 Berry Street, Nowra NSW 2541 Tel (02) 4423 0566
MI <b>ENGINEERS</b>	WOLLONGONG OFFICE Suite 3a, 128-134 Crown Street, Wollongong NSW 2500 Tel (02) 4423 0566


VEERS.COM	THIS DRAWING AND THE CONCEPTS CONTAINED THEREIN ARE THE PROPERTY OF MI ENGINEERS. NO UNAUTHORISED COPYING IS PERMITTED. NOTHING IS TO BE CONSTRUCTED BASED ON THIS DRAWING, OR PART OF THIS DRAWING, WITHOUT THE WRITTEN PERMISSION OF MI ENGINEERS. DRAWINGS TO BE READ IN CONJUNCTION WITH OTHER RELATED DESIGN DOCUMENTATION.	CALLALA BEACH & CALLALA BAY SUF CALLALA BEACH ROAD CALLALA BEACH, NSW 2540
MIENGINEERS	FURTHERMORE, WHERE MIENGINEERS RELIES ON THE INFORMATION SUPPLIED BY OTHERS TO PRODUCE THE DESIGNS, WE ACCEPT NO LIABILITY FOR ERRORS, TO THE EXTENT THAT THE DESIGN HAS MADE RELIANCE ON THIS INFORMATION.  MUST BE READ IN COLOUR	TYPICAL CROSS SECTIONS SHEET

)	PROJECT:
S	CALLALA BEACH & CALLALA BAY SUP NETWORK - STAGE 2
Т	CALLALA BEACH ROAD
١	CALLALA BEACH, NSW 2540
′	DRAWING NAME:

ETWORK - STAGE Z	KIVI JU		-		AI	
	DRAWING STATUS			DRAWING No.		
	PREL	C231				
	PROJECT No.			REVISI	ION:	
	DN220092				В	

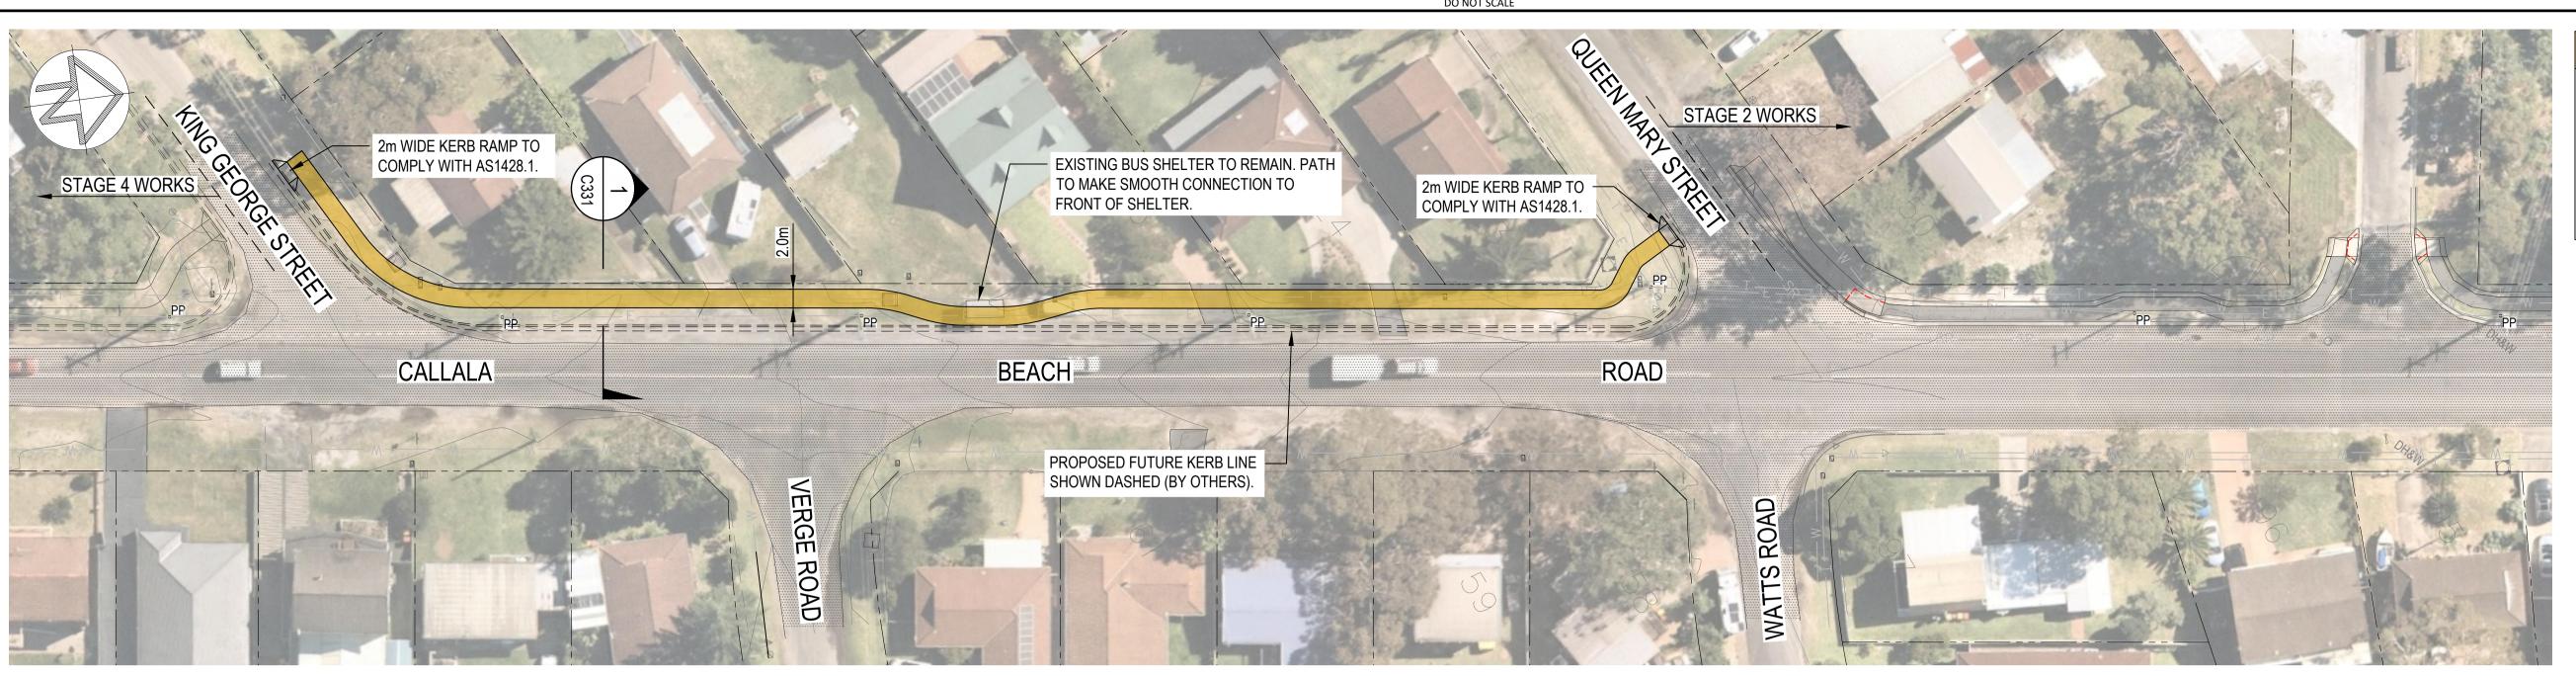

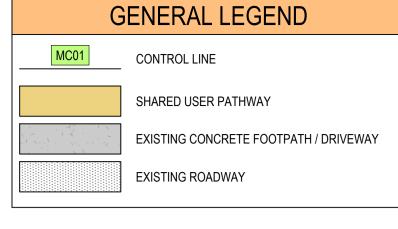

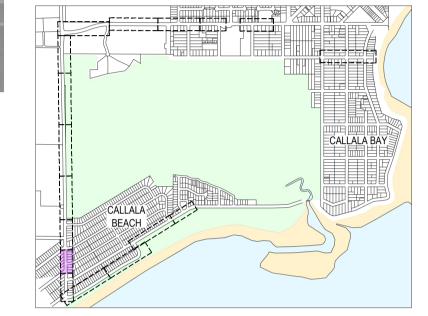

#### GENERAL ARRANGEMENT PLAN

SCALE 1:400





REVISION	AMENDMENTS	DATE	CKD	APP	SURVEYOR:	CLI
В	ISSUED FOR REVIEW	29.06.22	RM	-	DATE OF SURVEY:	
Α	ISSUED FOR REVIEW	24.06.22	RM	-	-	
					ORIGIN:	
					-	
					HEIGHT OF DATUM:	
					HORIZONTAL DATUM:	
					-	






MIENGINEEKS.COM	THIS DRAWING AND THE CONCEPTS CONTAINED THEREIN ARE THE PROPERTY OF MI ENGINEERS. NO UNAUTHORISED COPYING IS PERMITTED. NOTHING IS TO BE CONSTRUCTED BASED ON THIS DRAWING, OR PART OF THIS DRAWING, WITHOUT THE WRITTEN PERMISSION OF MI ENGINEERS. DRAWINGS TO BE READ IN CONJUNCTION WITH OTHER RELATED DESIGN DOCUMENTATION. FURTHERMORE, WHERE MIENGINEERS RELIES ON THE INFORMATION SUPPLIED BY OTHERS TO PRODUCE THE DESIGNS, WE ACCEPT NO LIABILITY FOR ERRORS, TO THE EXTENT THAT THE DESIGN HAS MADE RELIANCE ON THIS INFORMATION. MUST BE READ IN COLOUR	P

CONTAINED	PROJECT:
NGINEERS. RMITTED. SED ON THIS	CALLALA BEACH & CALLALA BAY SUP NETWORK - STAGE 3
G, WITHOUT NGINEERS. TION WITH	CALLALA BEACH ROAD
NTATION. S RELIES ON THERS TO	CALLALA BEACH, NSW 2540
THERS TO	DRAWING NAME:

PROJECT:	DESIGNED:	DRAWN:	SCALE:	SHEET SIZE:
CALLALA BEACH & CALLALA BAY SUP NETWORK - STAGE 3	RM	JH	-	A1
CALLALA BEACH ROAD	DRAWING ST	ATUS	ı	DRAWING No.
CALLALA BEACH, NSW 2540	PREL	IMINAR	Y	C311
DRAWING NAME:	PROJECT No.			REVISION:
GENERAL ARRANGEMENT PLAN	DN2	22009	12	В

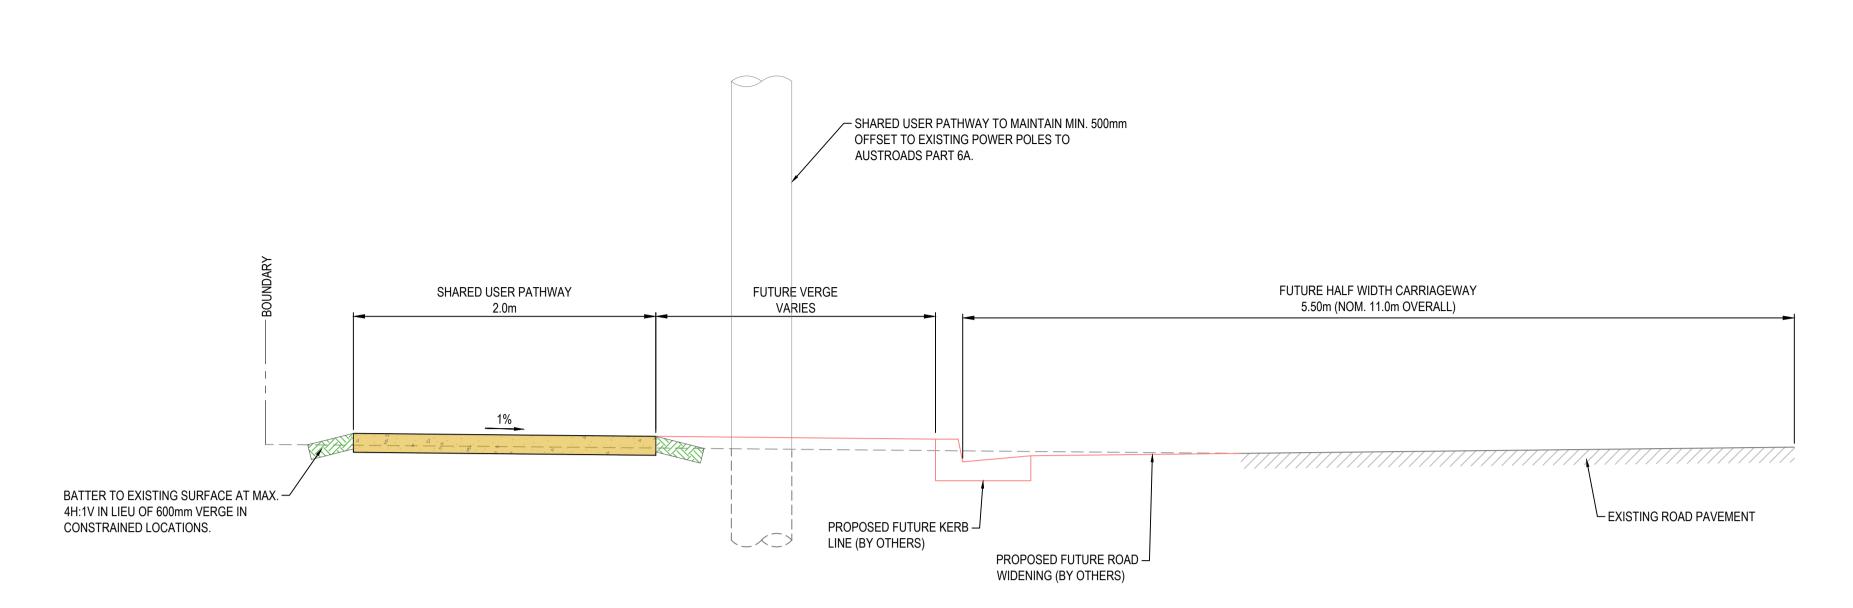





REVISION	AMENDMENTS	DATE	CKD	APP	SURVEYOR:	CLI
В	ISSUED FOR REVIEW	29.06.22	RM	-	DATE OF SURVEY:	_
Α	ISSUED FOR REVIEW	24.06.22	RM	-	]-	
					ORIGIN:	
					<u>-</u>	
					HEIGHT OF DATUM:	
					- LIODIZONITAL DATUM	_
					HORIZONTAL DATUM:	
		1				





	SYDNEY OFFICE 83 - 89 Renwick Street, Redfern NSW 2016 Tel (02) 8396 6565
	SOUTH COAST OFFICE 49 Berry Street, Nowra NSW 25 Tel (02) 4423 0566
MI <b>ENGINEER</b>	WOLLONGONG OFFICE Suite 3a, 128-134 Crown Street Wollongong NSW 2500 Tel (02) 4423 0566

	THIS DRAWING AND THE CONCEPTS CONTAINED	PROJECT:
Σ	THEREIN ARE THE PROPERTY OF MI ENGINEERS.  NO UNAUTHORISED COPYING IS PERMITTED.  NOTHING IS TO BE CONSTRUCTED BASED ON THIS	CALLALA BEACH & CALLALA BAY SUI
RS.COM	DRAWING, OR PART OF THIS DRAWING, WITHOUT THE WRITTEN PERMISSION OF MI ENGINEERS. DRAWINGS TO BE READ IN CONJUNCTION WITH	CALLALA BEACH ROAD
MIENGINEE	OTHER RELATED DESIGN DOCUMENTATION. FURTHERMORE, WHERE MIENGINEERS RELIES ON	CALLALA BEACH, NSW 2540
11E	THE INFORMATION SUPPLIED BY OTHERS TO PRODUCE THE DESIGNS, WE ACCEPT NO LIABILITY	DRAWING NAME:
2	FOR ERRORS, TO THE EXTENT THAT THE DESIGN HAS MADE RELIANCE ON THIS INFORMATION.  MUST BE READ IN COLOUR	TYPICAL CROSS SECTIONS SHEET
		TYPICAL CROSS SECTIONS SE

PROJECT:
CALLALA BEACH & CALLALA BAY SUP NETWORK - STAGE 3
CALLALA BEACH ROAD
CALLALA BEACH, NSW 2540

	***					
	DESIGNED:	DRAWN:	SCALE	:	SHEET SIZE:	
}	RM	JH	-		A1	
	DRAWING ST	ATUS		DRAW	VING No.	
	PREL	.IMINAR	Y	O	331	
	PROJECT No.			REVISI	ON:	
	DN2	22009	2		В	

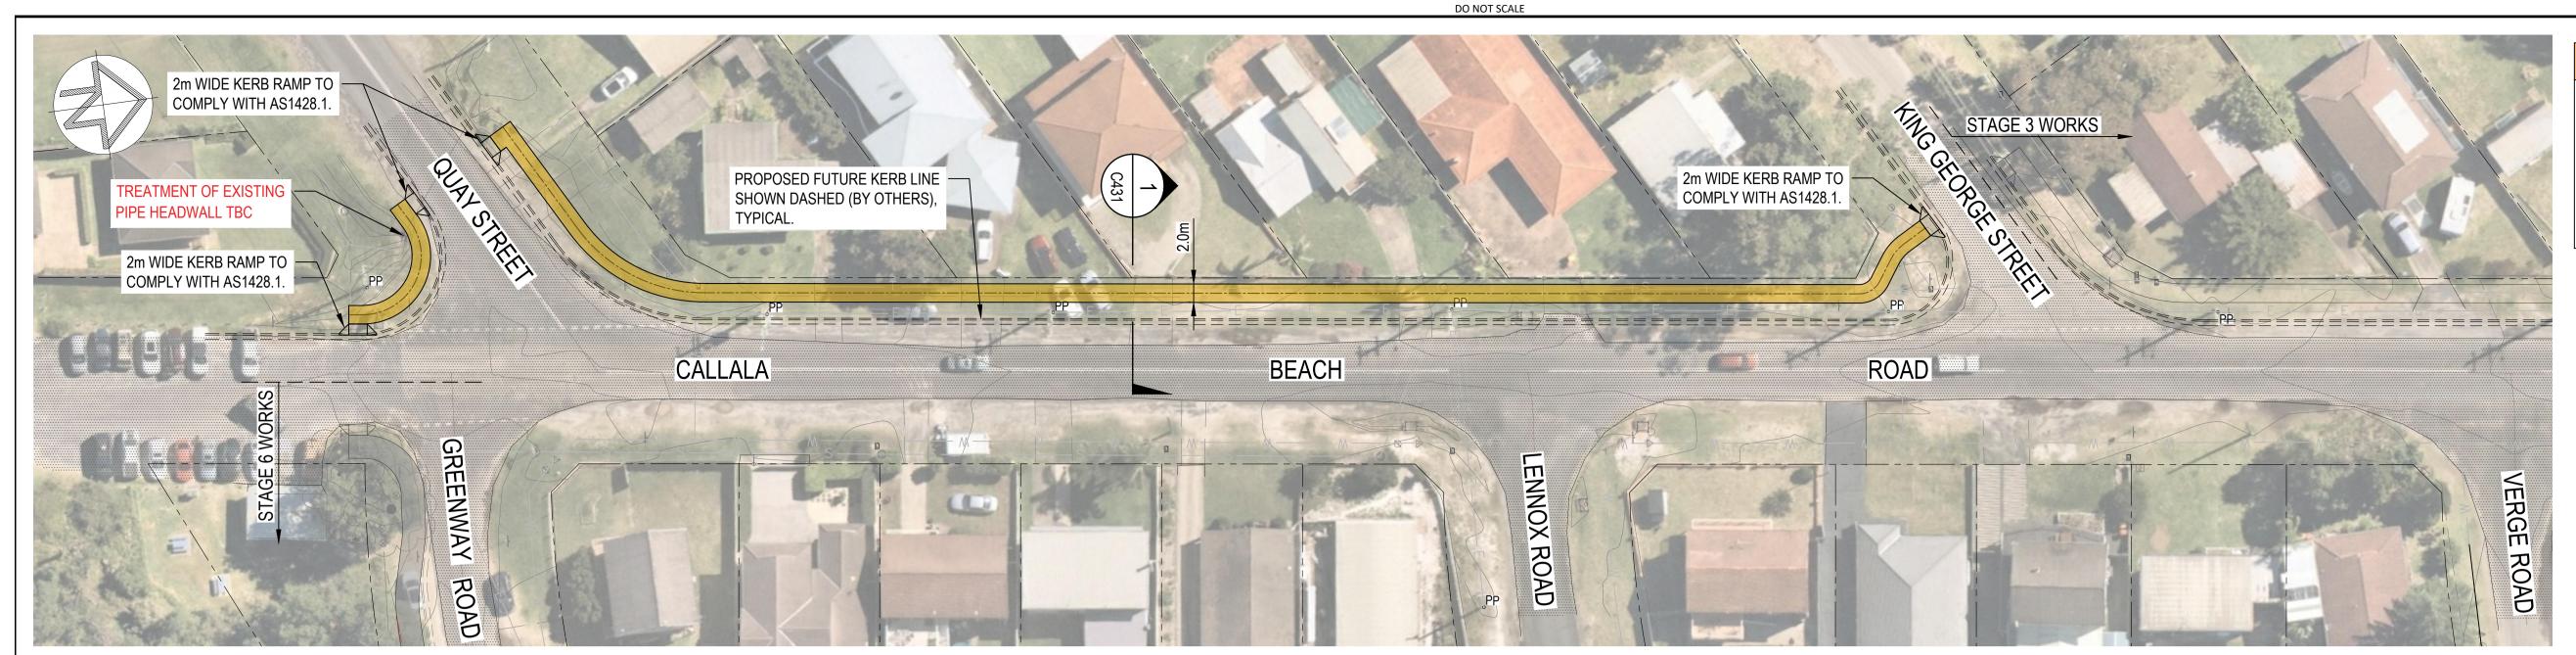

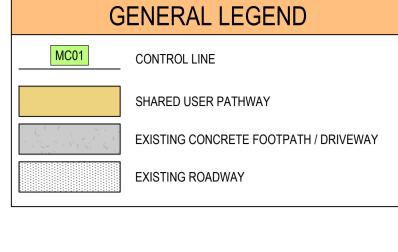



#### GENERAL ARRANGEMENT PLAN

SCALE 1:250



#### NOT FOR CONSTRUCTION



REVISION	AMENDMENTS	DATE	CKD	APP	SURVEYOR:	CLIE
В	ISSUED FOR REVIEW	29.06.22	RM	-	DATE OF SURVEY:	
А	ISSUED FOR REVIEW	24.06.22	RM	-	]-	
					ORIGIN:	
					-	
					HEIGHT OF DATUM:	
					HORIZONTAL DATUM:	-
					1.	






THIS DRAWING AND THE CONCEPTS CONTAINED THEREIN ARE THE PROPERTY OF MI ENGINEERS.

NO UNAUTHORISED COPYING IS PERMITTED.
NOTHING IS TO BE CONSTRUCTED BASED ON THIS
DRAWING, OR PART OF THIS DRAWING, WITHOUT
THE WRITTEN PERMISSION OF MI ENGINEERS.
DRAWINGS TO BE READ IN CONJUNCTION WITH
OTHER RELATED DESIGN DOCUMENTATION.
FURTHERMORE, WHERE MIENGINEERS RELIES ON
THE INFORMATION SUPPLIED BY OTHERS TO
PRODUCE THE DESIGNS, WE ACCEPT NO LIABILITY
FOR ERRORS, TO THE EXTENT THAT THE DESIGN
HAS MADE RELIANCE ON THIS INFORMATION.
MUST BE READ IN COLOUR

PROJECT:
CALLALA BEACH & CALLALA BAY SUP NETWORK - STAGE 4
CALLALA BEACH ROAD
CALLALA BEACH, NSW 2540
DRAWING NAME:

GENERAL ARRANGEMENT PLAN

			7. 7 70		)111.au	
	DESIGNED:	DRAWN:	SCALE	:	SHEET SIZE:	
•	RM	JH		-	A1	
	DRAWING ST		DRAWING No.			
	PRELIMINARY			C411		
	PROJECT No.			REVIS	ION:	
	DN2	22009	2		В	

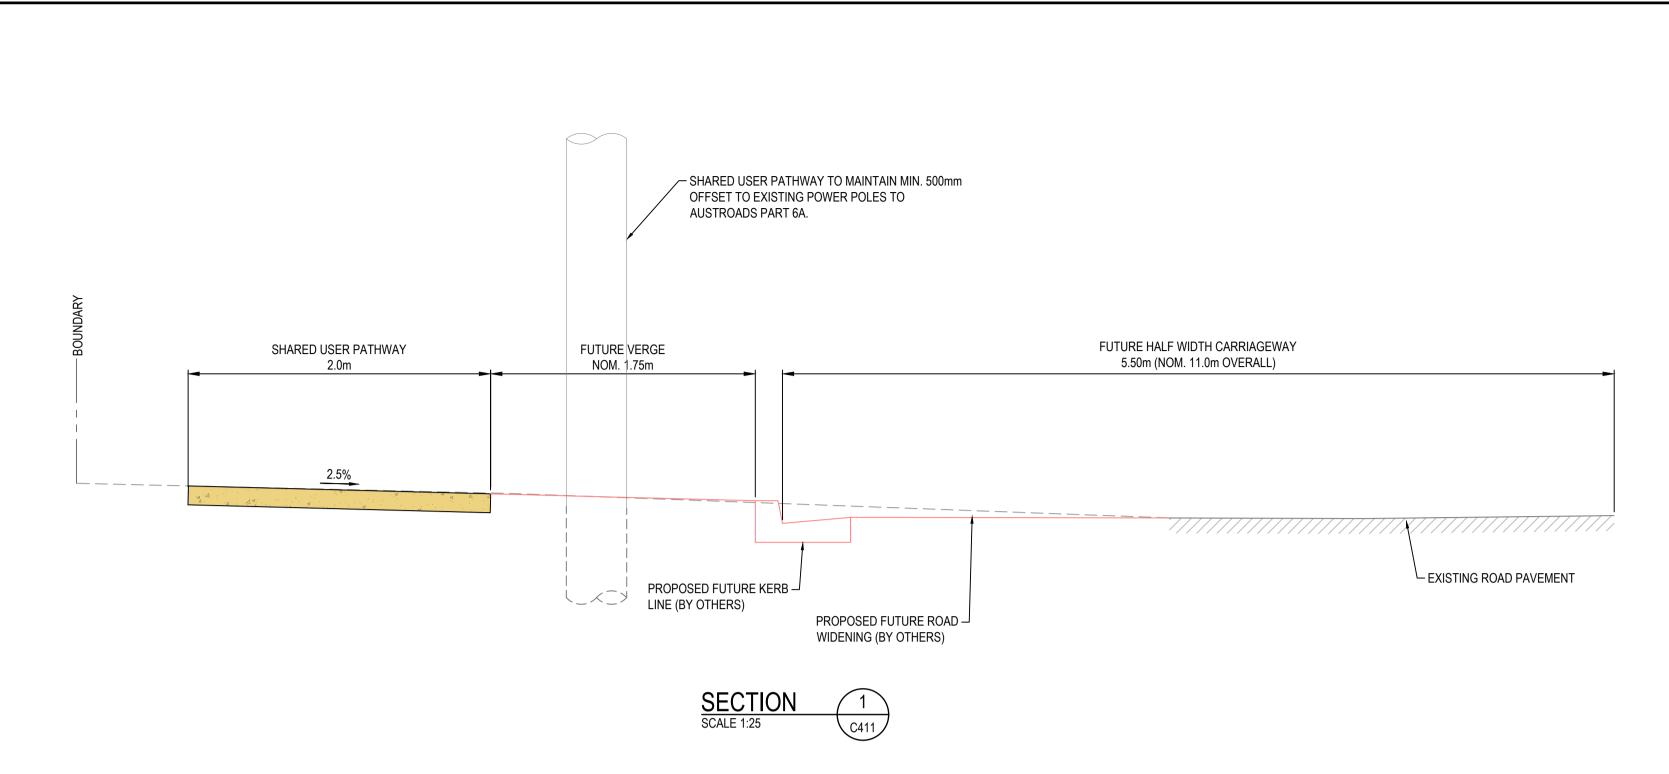



REVISION AMENDMENTS  B ISSUED FOR REVIEW  29.06.22 RM  SURVEYOR:  ANDER OF SURVEY:  ANDER ORIGIN:  BEIGHT OF DATUM:  BEI						•	$\overline{}$
A ISSUED FOR REVIEW  24.06.22 RM ORIGIN: - HEIGHT OF DATUM:	REVISION	AMENDMENTS	DATE	CKD	APP		CLIE
ORIGIN:	В	ISSUED FOR REVIEW	29.06.22	RM	-	DATE OF SURVEY:	-
- HEIGHT OF DATUM:	А	ISSUED FOR REVIEW	24.06.22	RM	-	]-	
						ORIGIN:	
						-	
HORIZONTAL DATUM:						HEIGHT OF DATUM:	
_						HORIZONTAL DATUM:	-
						-	





	SYDNEY OFFICE 83 - 89 Renwick Street, Redfern NSW 2016 Tel (02) 8396 6565
	SOUTH COAST OFFICE 49 Berry Street, Nowra NSW 2541 Tel (02) 4423 0566
MI <b>ENGINEERS</b>	WOLLONGONG OFFICE Suite 3a, 128-134 Crown Street, Wollongong NSW 2500 Tel (02) 4423 0566

	THIS DRAWING AND THE CONCEPTS CONTAINED	PROJECT:
_	THEREIN ARE THE PROPERTY OF MI ENGINEERS.  NO UNAUTHORISED COPYING IS PERMITTED.	CALLALA BEACH & CALLALA BAY SUI
(S.CO)	NOTHING IS TO BE CONSTRUCTED BASED ON THIS DRAWING, OR PART OF THIS DRAWING, WITHOUT THE WRITTEN PERMISSION OF MI ENGINEERS.	CALLALA BEACH ROAD
MIENGINEEKS	DRAWINGS TO BE READ IN CONJUNCTION WITH OTHER RELATED DESIGN DOCUMENTATION. FURTHERMORE, WHERE MIENGINEERS RELIES ON	CALLALA BEACH, NSW 2540
JEN JEN	THE INFORMATION SUPPLIED BY OTHERS TO PRODUCE THE DESIGNS, WE ACCEPT NO LIABILITY	DRAWING NAME:
≥	FOR ERRORS, TO THE EXTENT THAT THE DESIGN HAS MADE RELIANCE ON THIS INFORMATION.  MUST BE READ IN COLOUR	TYPICAL CROSS SECTIONS SHEET
ı	WIOST BE READ IN COLOUR	

PROJECT:
CALLALA BEACH & CALLALA BAY SUP NETWORK - STAGE 4
CALLALA BEACH ROAD
CALLALA BEACH, NSW 2540
DRAWING NAME:

	DESIGNED:	DRAWN:	SCALE	:	SHEET SIZE:		
4	RM	JH	-		A1		
	DRAWING STATUS				VING No.		
	PRELIMINARY			C431			
	PROJECT No.			REVIS	ON:		
	DN220092				В		

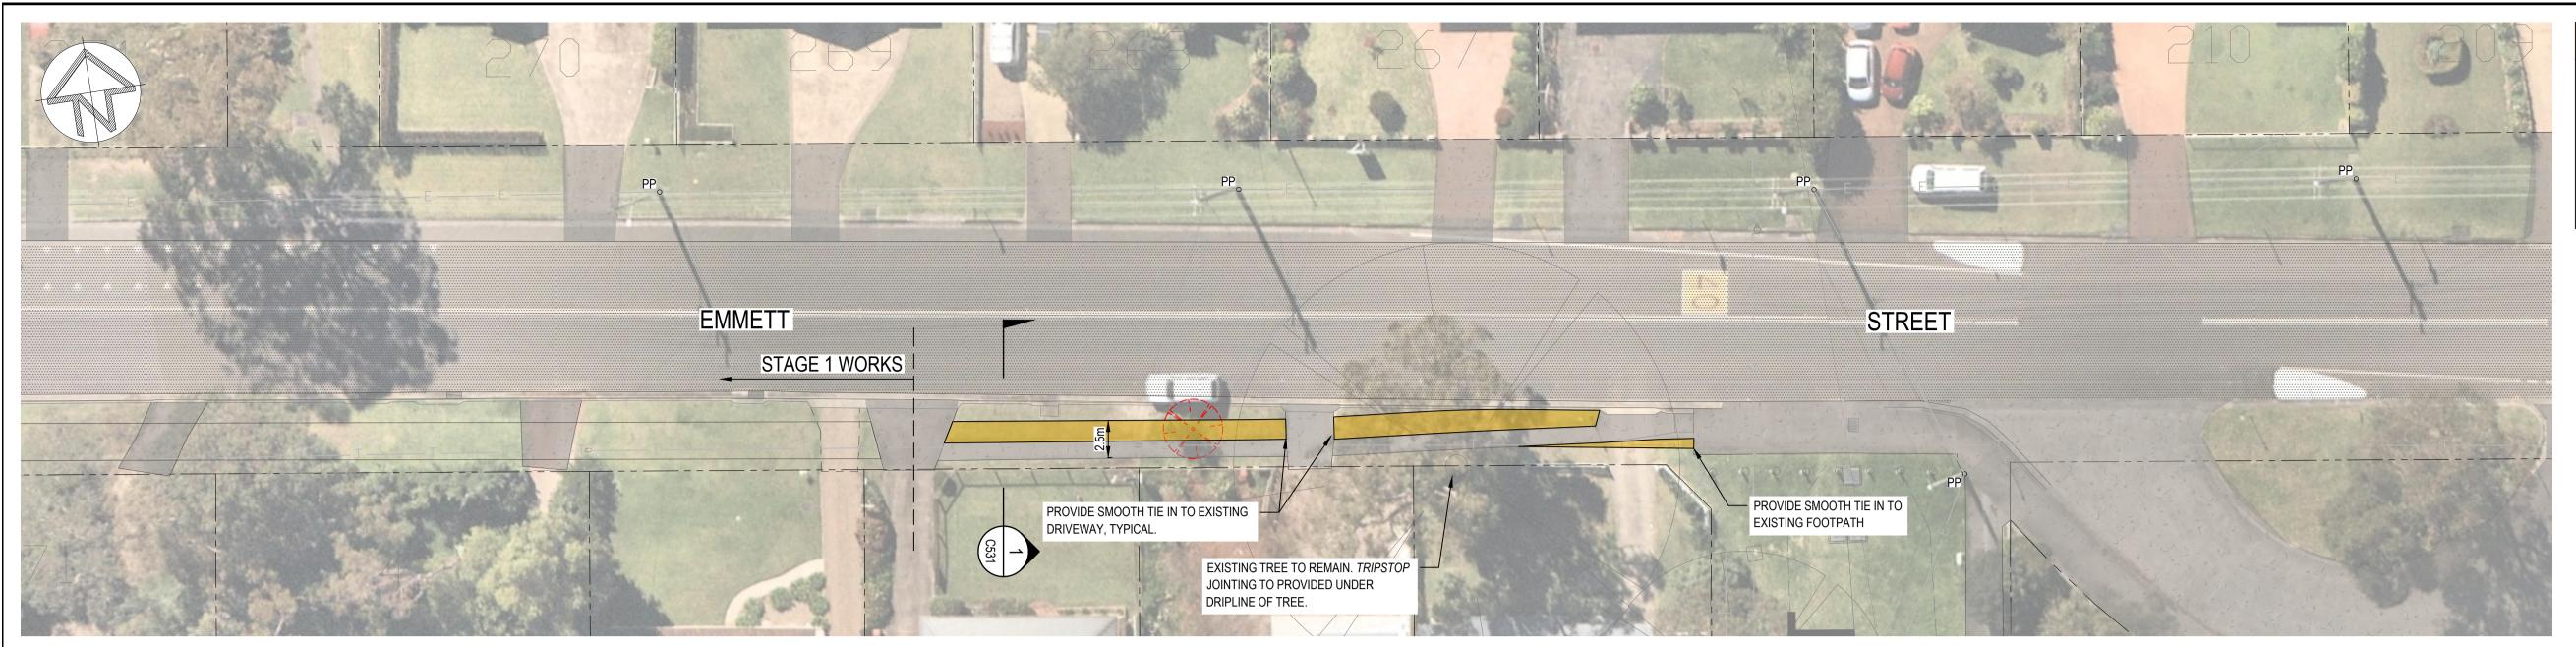

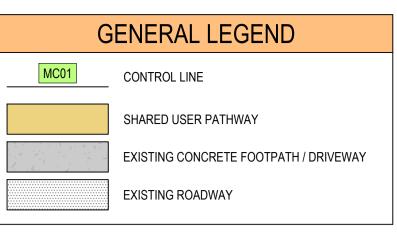

#### GENERAL ARRANGEMENT PLAN

SCALE 1:250





REVISION	AMENDMENTS	DATE	CKD	APP	-	I CLI
В	ISSUED FOR REVIEW	29.06.22	RM	-	DATE OF SURVEY:	-
Α	ISSUED FOR REVIEW	24.06.22	RM	-	]-	
					ORIGIN:	1
					<u> -</u>	╛
					HEIGHT OF DATUM:	
					HORIZONTAL DATUM:	1
					-	




	SYDNEY OFFICE 83 - 89 Renwick Street, Redfern NSW 2016 Tel (02) 8396 6565	MOD
	SOUTH COAST OFFICE 49 Berry Street, Nowra NSW 2541 Tel (02) 4423 0566	MIFNGINEERS
MI <b>ENGINEERS</b>	WOLLONGONG OFFICE Suite 3a, 128-134 Crown Street, Wollongong NSW 2500 Tel (02) 4423 0566	MIFN

INED	PROJECT:
ERS. ED. I THIS	CALLALA BEACH & CALLALA BAY SUP NETWORK - STAGE 5
HOUT ERS. WITH	EMMETT STREET
ON. ES ON TO	CALLALA BAY, NSW 2540
RILITV	DRAWING NAME:

GENERAL ARRANGEMENT PLAN

	•	•				
PRELIMINARY		C511				
DRAWING STATUS	DRAW	/ING No.				
5   RM   JH	_	A1				
DESIGNED: DRAWN: SCA	DESIGNED: DRAWN: SCALE:					

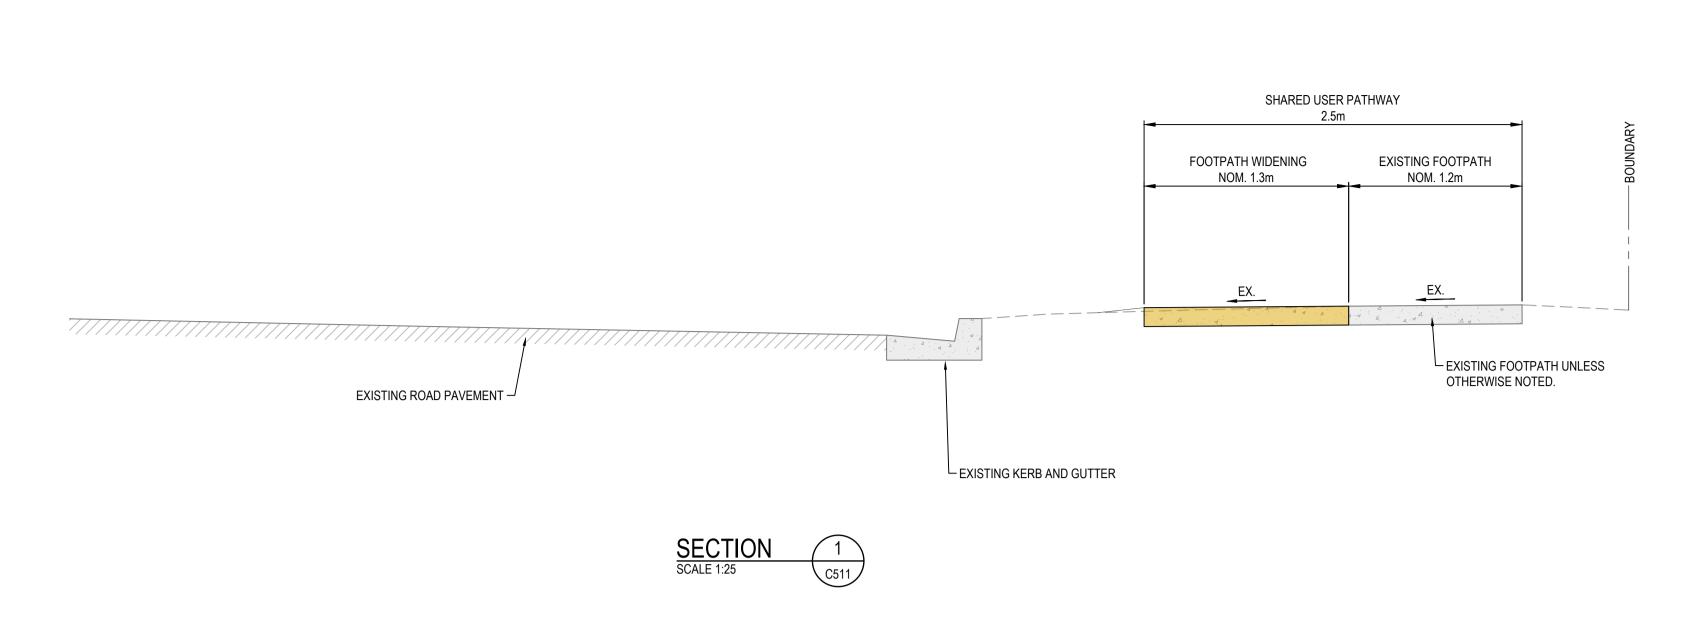



REVISION	AMENDMENTS	DATE	CKD	APP	-
В	ISSUED FOR REVIEW	29.06.22	RM	-	DATE OF SURVEY:
Α	ISSUED FOR REVIEW	24.06.22	RM	-	-
					ORIGIN:
					-
					HEIGHT OF DATUM:
					<u> </u>
					HORIZONTAL DATUM:
					-




1	
	SYDNEY OFFICE 83 - 89 Renwick Street, Redfern NSW 2016 Tel (02) 8396 6565
	SOUTH COAST OFFICE 49 Berry Street, Nowra NSW 254 Tel (02) 4423 0566
MIENGINEERS	WOLLONGONG OFFICE Suite 3a, 128-134 Crown Street, Wollongong NSW 2500 Tel (02) 4423 0566


┑	THE DRAWING AND THE CONCERTS CONTAINED	PROJECT:
-	THIS DRAWING AND THE CONCEPTS CONTAINED THEREIN ARE THE PROPERTY OF MI ENGINEERS.	
_	NO UNAUTHORISED COPYING IS PERMITTED.	CALLALA BEACH & CALLALA BAY SUI
31	NOTHING IS TO BE CONSTRUCTED BASED ON THIS	
انِ	DRAWING, OR PART OF THIS DRAWING, WITHOUT THE WRITTEN PERMISSION OF MI ENGINEERS.	EMMETT STREET
:	DRAWINGS TO BE READ IN CONJUNCTION WITH	
<u> </u>	OTHER RELATED DESIGN DOCUMENTATION.	CALLALA DAV NOW 2540
5 I	FURTHERMORE, WHERE MIENGINEERS RELIES ON	CALLALA BAY, NSW 2540
	THE INFORMATION SUPPLIED BY OTHERS TO	DRAWING MANE
[	PRODUCE THE DESIGNS, WE ACCEPT NO LIABILITY	DRAWING NAME:
٦	FOR ERRORS, TO THE EXTENT THAT THE DESIGN HAS MADE RELIANCE ON THIS INFORMATION.	TYPICAL CROSS SECTIONS SHEET
-	MUST BE READ IN COLOUR	I TPICAL CROSS SECTIONS SHEET
- 1		

PROJECT :
CALLALA BEACH & CALLALA BAY SUP NETWORK - STAGE 5
EMMETT STREET
CALLALA BAY, NSW 2540

	DESIGNED:	DRAWN:	SCALE:		SHEET SIZE:		
5	RM	JH	-		A1		
	DRAWING ST	ATUS	DRAW		'ING No.		
	PRELIMINARY			C531			
	PROJECT No.		REVIS	ON:			
	DN220092				В		



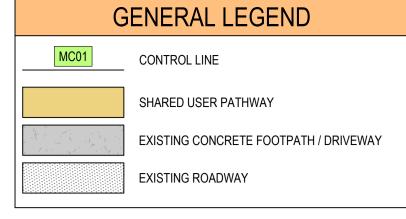

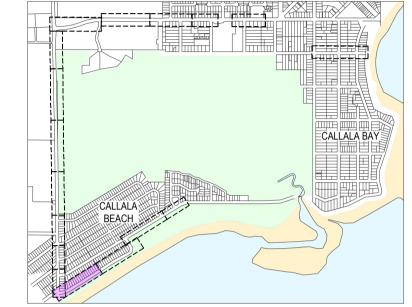

#### GENERAL ARRANGEMENT PLAN SHEET 1




## NOT FOR CONSTRUCTION



REVISION	AMENDMENTS	DATE	CKD	APP	SURVEYUR:	١
В	ISSUED FOR REVIEW	29.06.22	RM	-	DATE OF SURVEY:	
А	ISSUED FOR REVIEW	24.06.22	RM	-	<b>]</b> -	
					ORIGIN:	
					<u>-</u>	
					HEIGHT OF DATUM:	
					<b>-</b>  -	
					HORIZONTAL DATUM:	
					-	



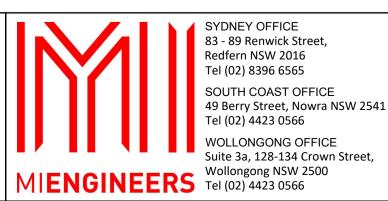


MIENGINEERS.COM	THIS DRAWING AND THE CONCEPTS CONTAINED THEREIN ARE THE PROPERTY OF MI ENGINEERS. NO UNAUTHORISED COPYING IS PERMITTED. NOTHING IS TO BE CONSTRUCTED BASED ON THIS DRAWING, OR PART OF THIS DRAWING, WITHOUT THE WRITTEN PERMISSION OF MI ENGINEERS. DRAWINGS TO BE READ IN CONJUNCTION WITH OTHER RELATED DESIGN DOCUMENTATION. FURTHERMORE, WHERE MIENGINEERS RELIES ON THE INFORMATION SUPPLIED BY OTHERS TO PRODUCE THE DESIGNS, WE ACCEPT NO LIABILITY FOR ERRORS, TO THE EXTENT THAT THE DESIGN HAS MADE RELIANCE ON THIS INFORMATION. MUST BE READ IN COLOUR

NG AND THE CONCEPTS CONTAINED	PROJECT:
E THE PROPERTY OF MI ENGINEERS.	
THORISED COPYING IS PERMITTED.	CALLALA BEACH & CALLALA BAY SUP NETWORK - STAGE 6
O BE CONSTRUCTED BASED ON THIS	
R PART OF THIS DRAWING, WITHOUT	
EN PERMISSION OF MI ENGINEERS.	GREENWAY ROAD, LENNOX ROAD & GRIFFIN STREET
TO BE READ IN CONJUNCTION WITH	,
LATED DESIGN DOCUMENTATION.	CALLALA BEACH, NSW 2540
RE, WHERE MIENGINEERS RELIES ON	OALLALA BLACH, NOV 2040
MATION SUPPLIED BY OTHERS TO	DRAWING MANAG.
E DESIGNS, WE ACCEPT NO LIABILITY	DRAWING NAME:

					<i></i>
	DESIGNED:	DRAWN:	SCALE:		SHEET SIZE
Ē 6	RM	JH			A1
	DRAWING ST	ATUS		DRAW	/ING No.
	PREL	.IMINAR	YC		611
	PROJECT No.			REVIS	ION:
	DN2	22009	2		В



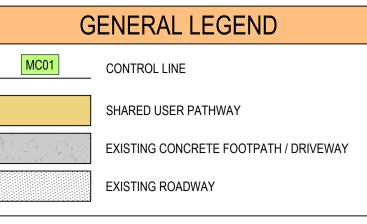



#### GENERAL ARRANGEMENT PLAN SHEET 2

SCALE 1:500



NOT FOR CONSTRUCTION



REVISION	AMENDMENTS	DATE	CKD	APP	SURVEYOR:	CLI
В	ISSUED FOR REVIEW	29.06.22	RM	-	DATE OF SURVEY:	$\exists$
А	ISSUED FOR REVIEW	24.06.22	RM	-	-	
					ORIGIN:	
					-	
					HEIGHT OF DATUM:	
					_	
					HORIZONTAL DATUM:	
					-	






THIS DRAWING AND THE CONCEPTS CONTAINED PROJECT :

I THIS DRAWING AND THE CONCEPTS CONTAINED
THEREIN ARE THE PROPERTY OF MI ENGINEERS.
NO UNAUTHORISED COPYING IS PERMITTED.
NOTHING IS TO BE CONSTRUCTED BASED ON THIS
DRAWING, OR PART OF THIS DRAWING, WITHOUT
THE WRITTEN PERMISSION OF MI ENGINEERS.
DRAWINGS TO BE READ IN CONJUNCTION WITH
OTHER RELATED DESIGN DOCUMENTATION.
FURTHERMORE, WHERE MIENGINEERS RELIES ON
THE INFORMATION SUPPLIED BY OTHERS TO
PRODUCE THE DESIGNS, WE ACCEPT NO LIABILITY
FOR ERRORS, TO THE EXTENT THAT THE DESIGN
HAS MADE RELIANCE ON THIS INFORMATION.
MUST BE READ IN COLOUR


PROJECT:
CALLALA BEACH & CALLALA BAY SUP NETWORK - STAGE 6
GREENWAY ROAD, LENNOX ROAD & GRIFFIN STREET
CALLALA BEACH, NSW 2540
DRAWING NAME:


ENWAY ROAD, LENNOX ROAD & GRIFFIN STREET	DRAWING STATUS
ALA BEACH, NSW 2540	PRELIMI
AME:	PROJECT No.
ERAL ARRANGEMENT PLAN SHEET 2	DN220

DESIGNED: DRAWN: SCALE			:	SHEET SIZE:			
RM	JH	-		A1			
DRAWING STATUS			DRAWING No.				
PRELIMINARY			C	612			
PROJECT No.			REVIS	ION:			
DN220092				В			

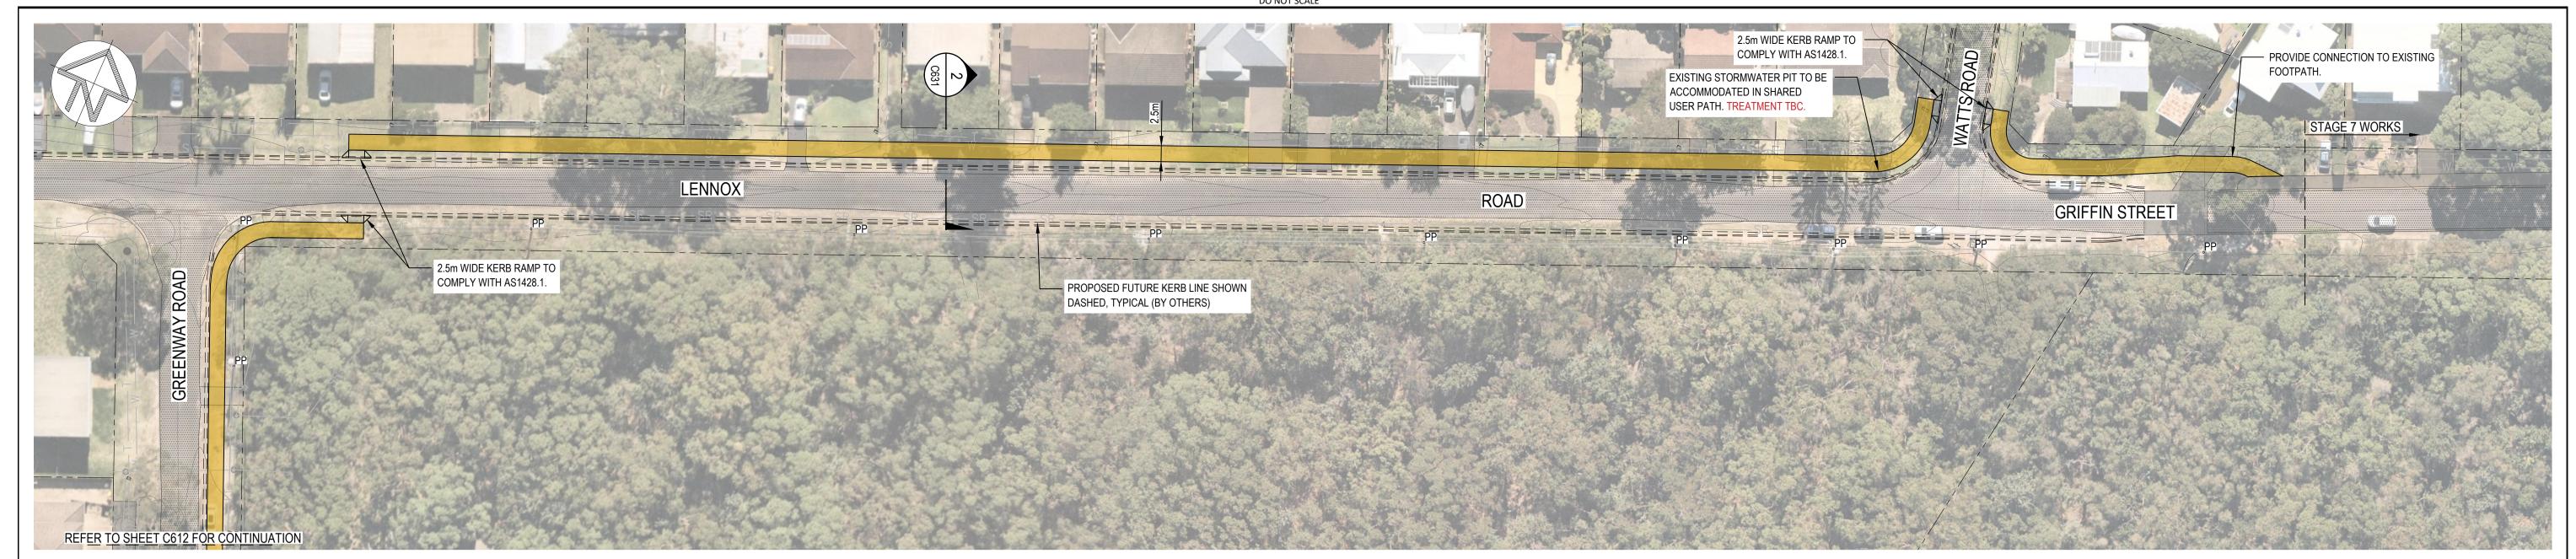

#### GENERAL ARRANGEMENT PLAN SHEET 3

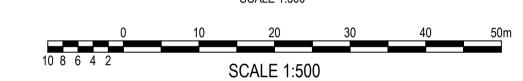

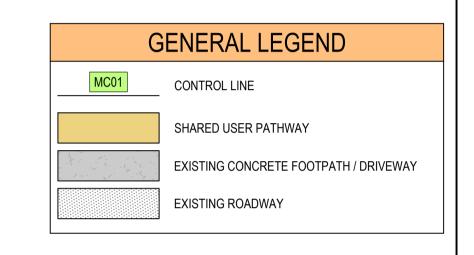



KEY PLAN



REVISION	AMENDMENTS	DATE	CKD	APP	SURVEYOR:	CLIE
В	ISSUED FOR REVIEW	29.06.22	RM	-	DATE OF SURVEY:	_
А	ISSUED FOR REVIEW	24.06.22	RM	-	]-	
					ORIGIN:	
					]-	
					HEIGHT OF DATUM:	
					HORIZONTAL DATUM:	-
					1.	




	SYDNEY OFFICE 83 - 89 Renwick Street, Redfern NSW 2016 Tel (02) 8396 6565
	SOUTH COAST OFFICE 49 Berry Street, Nowra NSW 2541 Tel (02) 4423 0566
MI <b>ENGINEERS</b>	WOLLONGONG OFFICE Suite 3a, 128-134 Crown Street, Wollongong NSW 2500 Tel (02) 4423 0566


THIS DRAWING AND THE CONCEPTS CONTAINED	Γ
THEREIN ARE THE PROPERTY OF MI ENGINEERS.	l
NO UNAUTHORISED COPYING IS PERMITTED.	l
NOTHING IS TO BE CONSTRUCTED BASED ON THIS	l
DRAWING, OR PART OF THIS DRAWING, WITHOUT	l
THE WRITTEN PERMISSION OF MI ENGINEERS.	l
DRAWINGS TO BE READ IN CONJUNCTION WITH	l
OTHER RELATED DESIGN DOCUMENTATION.	l
FURTHERMORE, WHERE MIENGINEERS RELIES ON	l
THE INFORMATION SUPPLIED BY OTHERS TO	H
PRODUCE THE DESIGNS, WE ACCEPT NO LIABILITY	l
FOR ERRORS, TO THE EXTENT THAT THE DESIGN	l
HAS MADE RELIANCE ON THIS INFORMATION.	l
MUST BE READ IN COLOUR	l

PROJECT :
CALLALA BEACH & CALLALA BAY SUP NETWORK - STAGE 6
GREENWAY ROAD, LENNOX ROAD & GRIFFIN STREET
CALLALA BEACH, NSW 2540

S. TH	GREENWAY ROAD, LENNOX ROAD & GRIFFIN STREET	DRA
ON	CALLALA BEACH, NSW 2540	
J JTY	DRAWING NAME:	PRO
SN N.	GENERAL ARRANGEMENT PLAN SHEET 3	

DESIGNED:	DRAWN:	SCALE: - DRAW		SHEET SIZE:			
RM	JH			A1			
DRAWING ST	ATUS			ING No.			
PREL	.IMINAR	Υ	O	613			
PROJECT No.			REVISI	ON:			
DN220092				В			

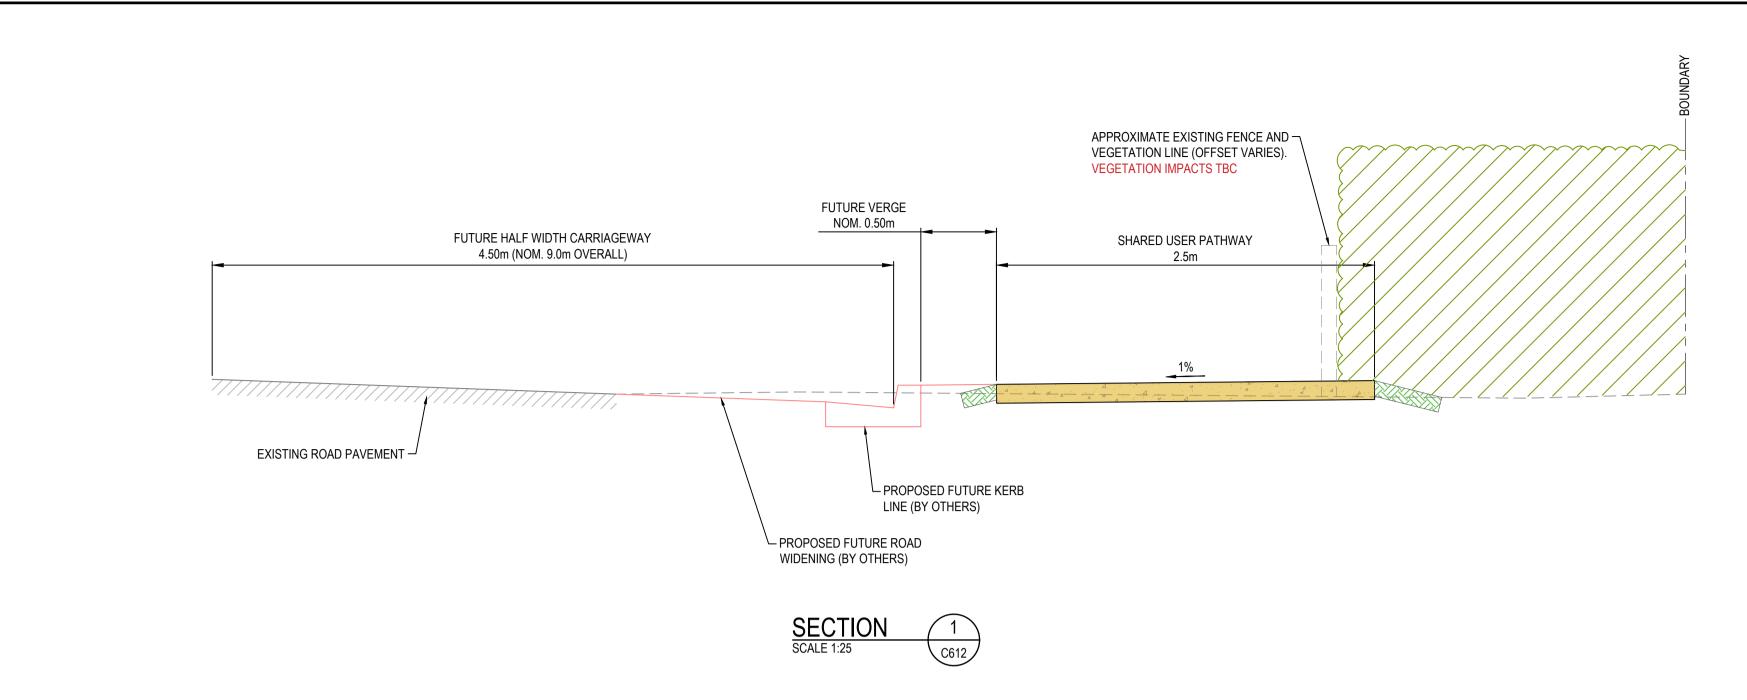

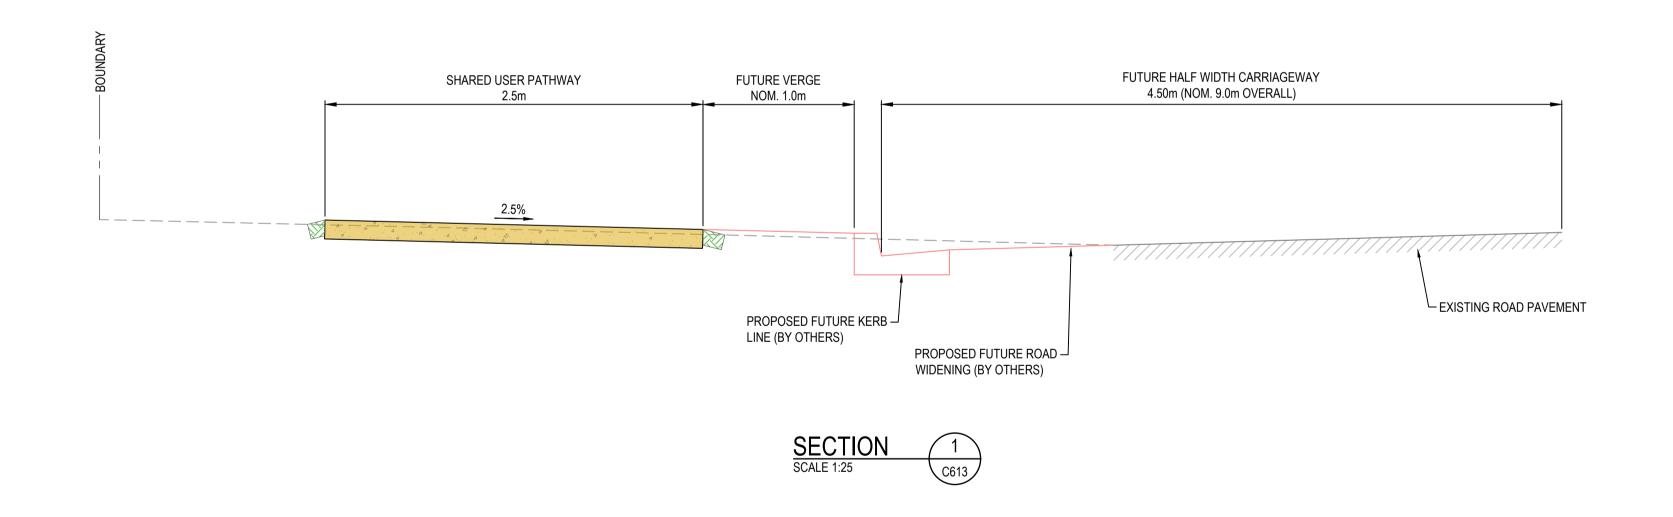



SCALE:



DESIGNED: DRAWN:

JH

REVISION	AMENDMENTS	DATE	CKD	APP	-	ICL.
В	ISSUED FOR REVIEW	29.06.22	RM	-	DATE OF SURVEY:	1
А	ISSUED FOR REVIEW	24.06.22	RM	-	]-	
					ORIGIN:	1
					]-	
					HEIGHT OF DATUM:	
					- <del>-</del>	
					HORIZONTAL DATUM:	
					-	



	SYDNEY OFFICE 83 - 89 Renwick Street, Redfern NSW 2016 Tel (02) 8396 6565
II II II II	SOUTH COAST OFFICE 49 Berry Street, Nowra NSW 2 Tel (02) 4423 0566
MI <b>ENGINEERS</b>	WOLLONGONG OFFICE Suite 3a, 128-134 Crown Stree Wollongong NSW 2500 Tel (02) 4423 0566


W 2541 treet,	MIENGINEERS.COM	THIS DRAWING AND THE CONCEPTS CONTAINED THEREIN ARE THE PROPERTY OF MI ENGINEERS. NO UNAUTHORISED COPYING IS PERMITTED. NOTHING IS TO BE CONSTRUCTED BASED ON THIS DRAWING, OR PART OF THIS DRAWING, WITHOUT THE WRITTEN PERMISSION OF MI ENGINEERS. DRAWINGS TO BE READ IN CONJUNCTION WITH OTHER RELATED DESIGN DOCUMENTATION. FURTHERMORE, WHERE MIENGINEERS RELIES ON THE INFORMATION SUPPLIED BY OTHERS TO PRODUCE THE DESIGNS, WE ACCEPT NO LIABILITY FOR ERRORS, TO THE EXTENT THAT THE DESIGN HAS MADE RELIANCE ON THIS INFORMATION. MUST BE READ IN COLOUR

WINED	
EERS. TED. N THIS	CALLALA BEACH & CALLALA BAY SUP NETWORK - STAGE 6
THOUT EERS. WITH	GREENWAY ROAD, LENNOX ROAD & GRIFFIN STREET
ON. ES ON TO	CALLALA BEACH, NSW 2540
BILITY	DRAWING NAME:

	DN2	220
	PROJECT No.	
	PREL	.IMI
TREET	DRAWING ST	ATUS

TYPICAL CROSS SECTIONS SHEET	



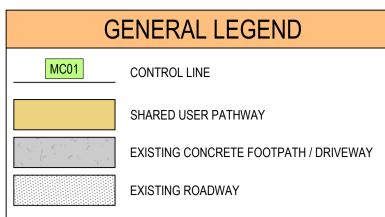



#### GENERAL ARRANGEMENT PLAN SHEET 1





REVISION	AMENDMENTS	DATE	CKD	APP	SURVEYOR:	C
В	ISSUED FOR REVIEW	29.06.22	RM	-	DATE OF SURVEY:	
А	ISSUED FOR REVIEW	24.06.22	RM	-	-	
					ORIGIN:	
					<u> </u>	
					HEIGHT OF DATUM:	
					<del>-</del>	
					HORIZONTAL DATUM:	
					-	






MIENGINEERS.COM	THIS DRAWING AND THE CONCEPTS CONTAINED THEREIN ARE THE PROPERTY OF MI ENGINEERS. NO UNAUTHORISED COPYING IS PERMITTED. NOTHING IS TO BE CONSTRUCTED BASED ON THIS DRAWING, OR PART OF THIS DRAWING, WITHOUT THE WRITTEN PERMISSION OF MI ENGINEERS. DRAWINGS TO BE READ IN CONJUNCTION WITH OTHER RELATED DESIGN DOCUMENTATION. FURTHERMORE, WHERE MIENGINEERS RELIES ON THE INFORMATION SUPPLIED BY OTHERS TO PRODUCE THE DESIGNS, WE ACCEPT NO LIABILITY FOR ERRORS, TO THE EXTENT THAT THE DESIGN HAS MADE RELIANCE ON THIS INFORMATION. MUST BE READ IN COLOUR

VING AND THE CONCEPTS CONTAINED	PROJECT:
ARE THE PROPERTY OF MI ENGINEERS.	
UTHORISED COPYING IS PERMITTED.	CALLALA BEACH & CALLALA BAY SUP NETWORK - STA
S TO BE CONSTRUCTED BASED ON THIS	
OR PART OF THIS DRAWING, WITHOUT	
TEN PERMISSION OF MI ENGINEERS.	GRIFFIN STREET
S TO BE READ IN CONJUNCTION WITH	
RELATED DESIGN DOCUMENTATION.	CALLALA BEACH, NSW 2540
IORE, WHERE MIENGINEERS RELIES ON	CALLALA DEACH, NOW 2540
ORMATION SUPPLIED BY OTHERS TO	
THE DESIGNS, WE ACCEPT NO LIABILITY	DRAWING NAME:
DC TO THE EVERNET THAT THE DECICAL	

PROJECT:	DESIGNED:	DRAWN:	SCALE:	SHEET SIZE:
CALLALA BEACH & CALLALA BAY SUP NETWORK - STAGE 7	RM JH -		-	A1
GRIFFIN STREET	DRAWING ST	DRAWING STATUS		AWING No.
CALLALA BEACH, NSW 2540	PRELIMINARY		Y (	C711
DRAWING NAME:	PROJECT No.		REV	/ISION:
GENERAL ARRANGEMENT PLAN	DN220092		2	В
			_	

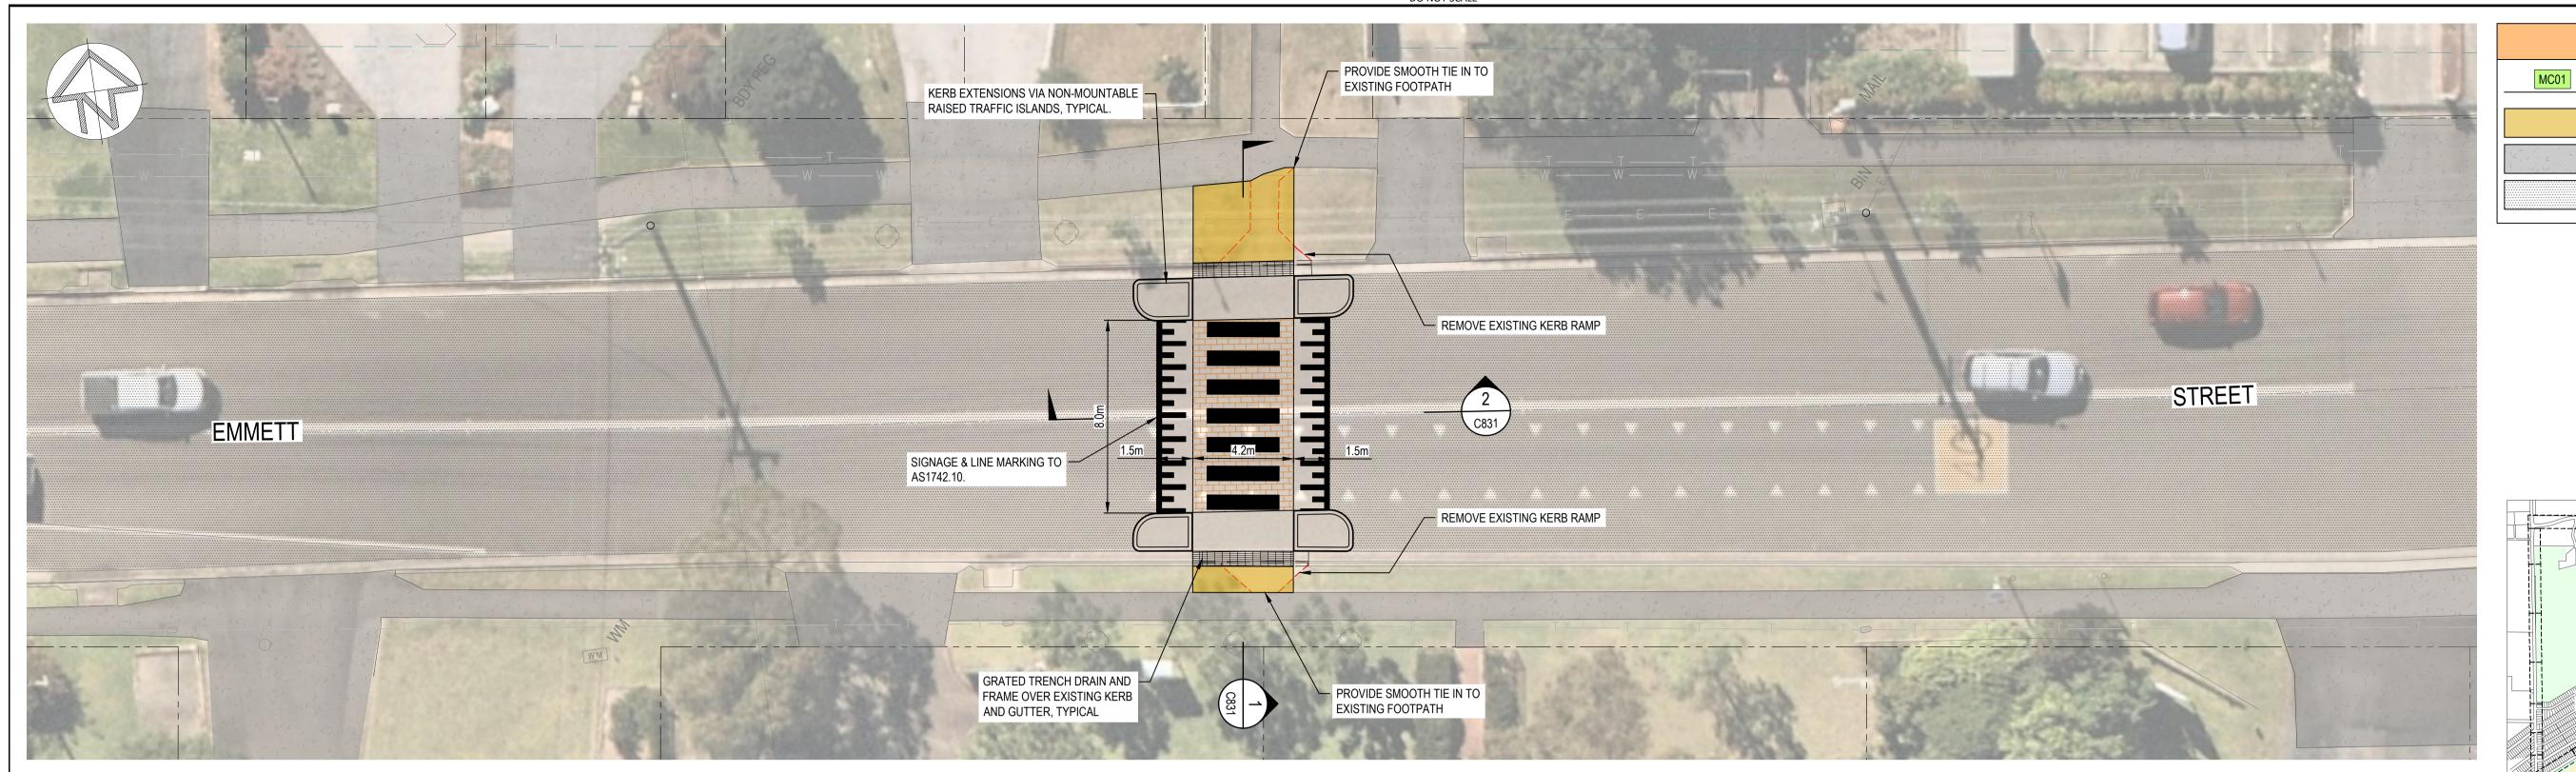



GENERAL LEGEND

SHARED USER PATHWAY

EXISTING ROADWAY

EXISTING CONCRETE FOOTPATH / DRIVEWAY

CONTROL LINE


GENERAL ARRANGEMENT PLAN
SCALE 1:150

KEY PLAN



REVISION	AMENDMENTS	DATE	CKD	APP	-	I CLI
В	ISSUED FOR REVIEW	29.06.22	RM	-	DATE OF SURVEY:	-
Α	ISSUED FOR REVIEW	24.06.22	RM	-	]-	
					ORIGIN:	1
					<u> -</u>	╛
					HEIGHT OF DATUM:	
					HORIZONTAL DATUM:	1
					-	




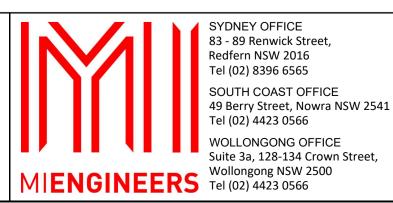


MIENGINEERS.COM	THIS DRAWING AND THE CONCEPTS CONTAINED THEREIN ARE THE PROPERTY OF MI ENGINEERS. NO UNAUTHORISED COPYING IS PERMITTED. NOTHING IS TO BE CONSTRUCTED BASED ON THIS DRAWING, OR PART OF THIS DRAWING, WITHOUT THE WRITTEN PERMISSION OF MI ENGINEERS. DRAWINGS TO BE READ IN CONJUNCTION WITH OTHER RELATED DESIGN DOCUMENTATION. FURTHERMORE, WHERE MIENGINEERS RELIES ON THE INFORMATION SUPPLIED BY OTHERS TO PRODUCE THE DESIGNS, WE ACCEPT NO LIABILITY FOR ERRORS, TO THE EXTENT THAT THE DESIGN HAS MADE RELIANCE ON THIS INFORMATION. MUST BE READ IN COLOUR

NED	PROJECT:
RS. D. THIS	CALLALA BEACH & CALLALA BAY SUP NETWORK - STAGE 8
OUT RS. ITH	EMMETT STREET
N. S ON TO	CALLALA BAY, NSW 2540
LITY	DRAWING NAME:
GN N.	GENERAL ARRANGEMENT PLAN

T SIZE:
1
0.
1

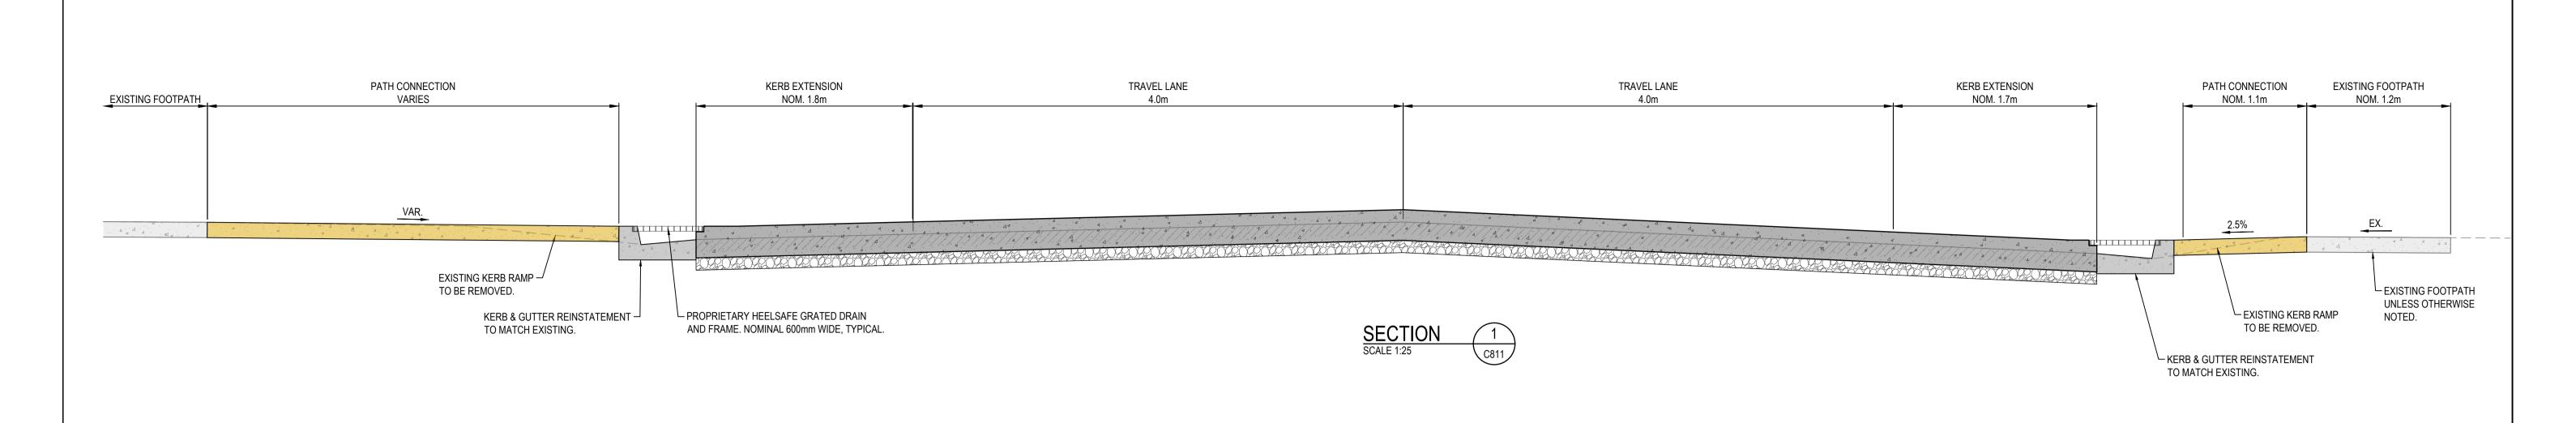

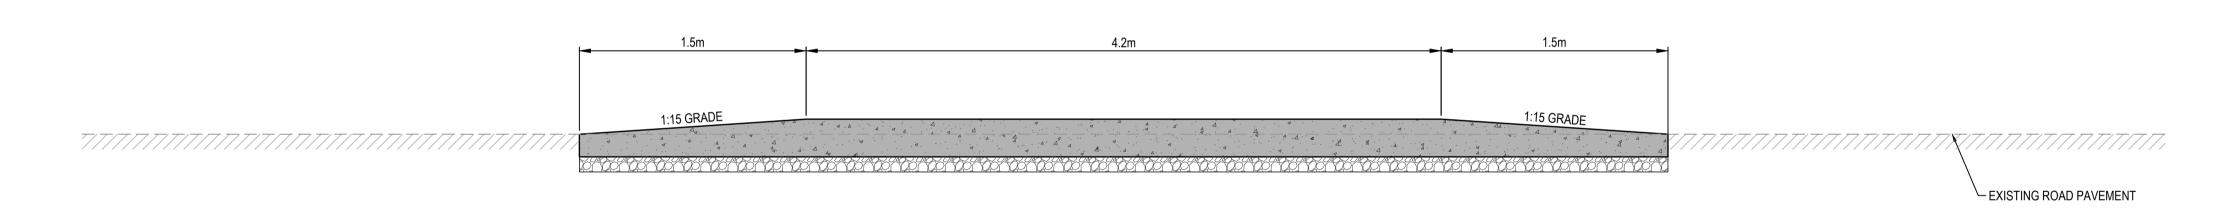





REVISION	AMENDMENTS	DATE	CKD	APP	SURVEYOR:	CLIE
В	ISSUED FOR REVIEW	29.06.22	RM	-	DATE OF SURVEY:	
Α	ISSUED FOR REVIEW	24.06.22	RM	-	-	
					ORIGIN:	
					<u>-</u>	
					HEIGHT OF DATUM:	
					HORIZONTAL DATUM:	
					-	




	SYDNEY OFFICE 83 - 89 Renwick Street, Redfern NSW 2016 Tel (02) 8396 6565
	SOUTH COAST OFFICE 49 Berry Street, Nowra NSW 2541 Tel (02) 4423 0566
MI <b>ENGINEERS</b>	WOLLONGONG OFFICE Suite 3a, 128-134 Crown Street, Wollongong NSW 2500 Tel (02) 4423 0566


THIS DRAWING AND THE CONCEPTS CONTAINED THEREIN ARE THE PROPERTY OF MI ENGINEERS. NO UNAUTHORISED COPYING IS PERMITTED. NOTHING IS TO BE CONSTRUCTED BASED ON THIS DRAWING, OR PART OF THIS DRAWING, WITHOUT THE WRITTEN PERMISSION OF MI ENGINEERS. DRAWINGS TO BE READ IN CONJUNCTION WITH OTHER RELATED DESIGN DOCUMENTATION. FURTHERMORE, WHERE MIENGINEERS RELIES ON THE INFORMATION SUPPLIED BY OTHERS TO PRODUCE THE DESIGNS, WE ACCEPT NO LIABILITY FOR ERRORS, TO THE EXTENT THAT THE DESIGN MADE RELIANCE ON THIS INFORMATION.	

PROJECT:
CALLALA BEACH & CALLALA BAY SUP NETWORK - STAGE 8
EMMETT STREET
CALLALA BAY, NSW 2540
DRAWING NAME:
TYPICAL CROSS SECTIONS SHEET

		wwn	/.770	00.cc	om.au
	DESIGNED:	DRAWN: SCA		:	SHEET SIZE:
8	RM	JH		-	A1
	DRAWING STATUS			DRAW	/ING No.
	PRELIMINARY			C	831
	PROJECT No.			REVISI	ON:
	DN220092				В

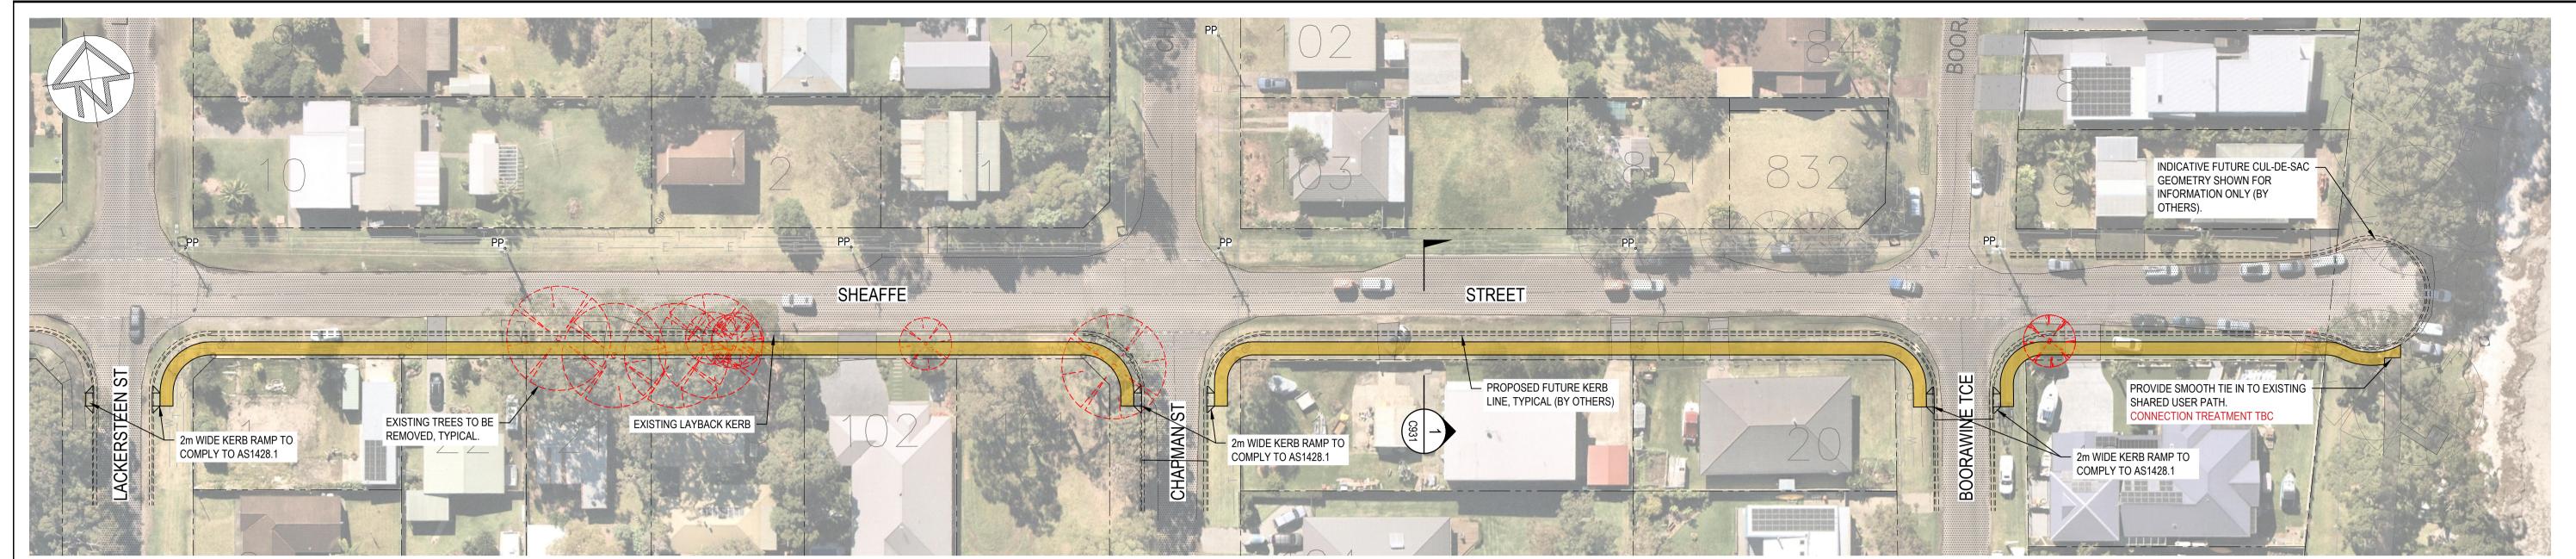


#### GENERAL ARRANGEMENT PLAN

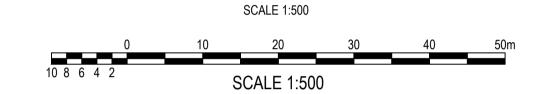



#### **KEY PLAN**

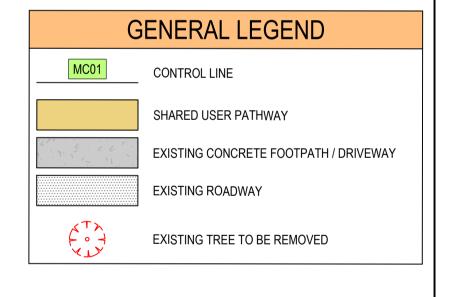

#### NOT FOR CONSTRUCTION



DESIGNED: DRAWN: SCALE:

REVISION	AMENDMENTS	DATE	CKD	APP	SURVEYOR:	CLIE
В	ISSUED FOR REVIEW	29.06.22	RM	-	DATE OF SURVEY:	1
А	ISSUED FOR REVIEW	24.06.22	RM	-	-	
					ORIGIN:	
					-	
					HEIGHT OF DATUM:	
					HORIZONTAL DATUM:	-
					TIONIZONTAL DATOWI.	






THIS DR
THEREII
NO UN
NOTHING
DRAWIN
THE W
DRAWII
OTHE PRODUCE THE DESIGNS, WE ACCEPT NO LIABILITY
FOR ERRORS, TO THE EXTENT THAT THE DESIGN HAS MADE RELIANCE ON THIS INFORMATION.
MUST BE READ IN COLOUR

DRAWING AND THE CONCEPTS CONTAINED	PROJECT:
REIN ARE THE PROPERTY OF MI ENGINEERS.	
O UNAUTHORISED COPYING IS PERMITTED.	CALLALA BEACH & CALLALA BAY SUP NETWORK - STAGE
HING IS TO BE CONSTRUCTED BASED ON THIS	
VING, OR PART OF THIS DRAWING, WITHOUT	SHEAFFE STREET
E WRITTEN PERMISSION OF MI ENGINEERS.	SHEAFFE STREET
WINGS TO BE READ IN CONJUNCTION WITH	
THER RELATED DESIGN DOCUMENTATION.	CALLALA BAY, NSW 2540
THERMORE, WHERE MIENGINEERS RELIES ON	07(227(27(3)(1),140)(2010
IE INFORMATION SUPPLIED BY OTHERS TO	DOMINIO MANE

AFFE STREET	DRAWING STATUS		DRA	WING No.
LALA BAY, NSW 2540	PRELIMINARY			C91
IAME:	PROJECT No.		REV	ISION:
IERAL ARRANGEMENT PLAN	DN2	22009	2	В

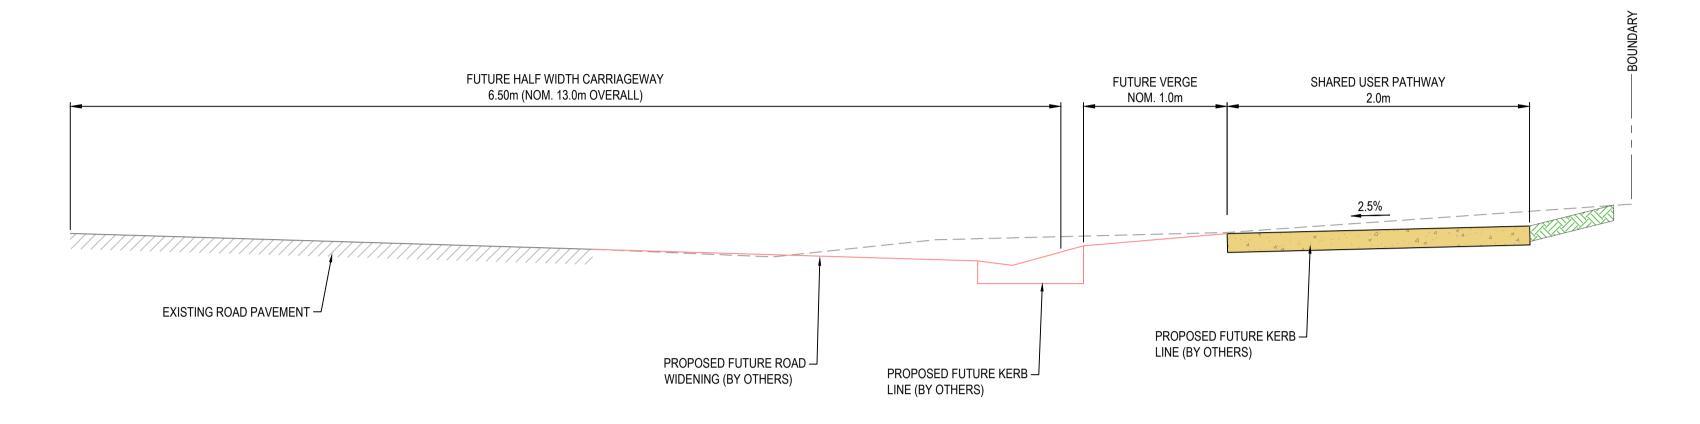



REVISION	AMENDMENTS	DATE	CKD	APP	SURVEYOR:
В	ISSUED FOR REVIEW	29.06.22	RM	-	DATE OF SURVEY:
А	ISSUED FOR REVIEW	24.06.22	RM	-	-
					ORIGIN:
					-
					HEIGHT OF DATUM:
					- HORIZONTAL DATUM:
					-





THIS DRAWING AND THE CONCEPTS CONTAINED THEREIN ARE THE PROPERTY OF MI ENGINEERS. NO UNAUTHORISED COPYING IS PERMITTED. NO UNAUTHORISED COPTING IS PERMITTED.

NOTHING IS TO BE CONSTRUCTED BASED ON THIS DRAWING, OR PART OF THIS DRAWING, WITHOUT THE WRITTEN PERMISSION OF MI ENGINEERS. DRAWINGS TO BE READ IN CONJUNCTION WITH OTHER RELATED DESIGN DOCUMENTATION. FURTHERMORE, WHERE MIENGINEERS RELIES ON THE INFORMATION SUPPLIED BY OTHERS TO PRODUCE THE DESIGNS, WE ACCEPT NO LIABILITY FOR ERRORS, TO THE EXTENT THAT THE DESIGN HAS MADE RELIANCE ON THIS INFORMATION.
MUST BE READ IN COLOUR

)	PROJECT:	DESIGNED:	DRAWN:	ĺ
S	CALLALA BEACH & CALLALA BAY SUP NETWORK - STAGE 9	RM	JH	
T	SHEAFFE STREET	DRAWING ST	TATUS	L
N	CALLALA BAY, NSW 2540	PREL	IMINAR	•

SHEAFFE STREET	DRAWING ST	ATU
CALLALA BAY, NSW 2540	PREL	.IM
DRAWING NAME:	PROJECT No.	
TYPICAL CROSS SECTIONS SHEET	DN2	22

NOT FOR CONSTRUCTION

SCALE: