

Ordinary Meeting – Addendum Strategic Planning – Item 1 Page 1 of 2


DP1082382

Registered: 23.5.2005
 This is sheet 2 of my plan in 2 sheets dated 5/11/2004
 SEE SIGNATURES FORM
 STEPHEN ROBINSON
 Surveyor registered under Strata Act 1
 This is sheet 2 of the plan of 2 sheets covered by subdivision certificate No
 SEE SIGNATURES FORM
 Authorized Person/General Manager/Executive
 For use where space is insufficient in only pt Form 2

WARNING: CREASING OR FOLDING WILL LEAD TO REJECTION

To be used in conjunction with Plan Form 2


PLAN FORM 3

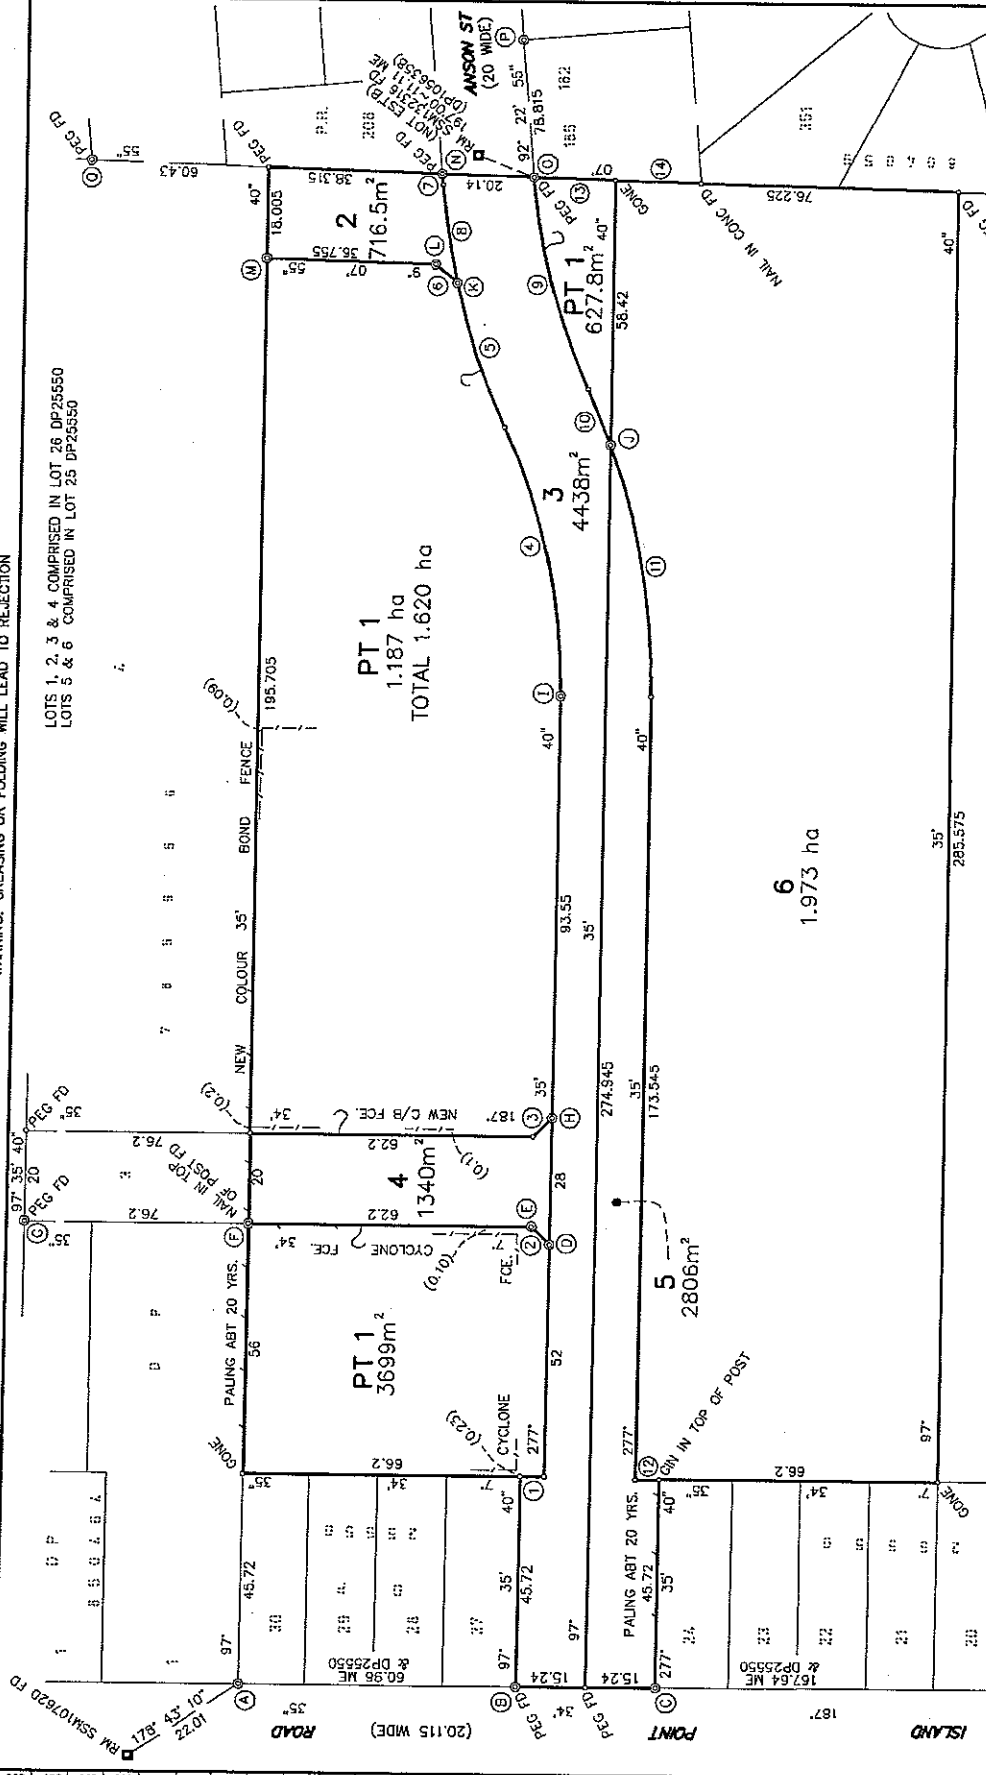

CNR	REFERENCE	FROM	BEARING	DISTANCE	MARKS	DP
A	RMDH&W FD	97° 26' 00"	3.39 ME	765066	PLACED	
B	RMDH&W	95° 31' 20"	2.12	PLACED		
C	RMDH&W	97° 30' 30"	1.975	PLACED		
D	RMGIP	8° 40' 40"	0.37	PLACED		
E	RMGIP	283° 26' 20"	0.345	PLACED		
F	RMGIP FD	277° 35' 40"	0.50	785866		
G	RMGIP	277° 35' 40"	0.50	785856		
H	RMGIP	11° 56' 20"	0.325	PLACED		
I	RMGIP	20° 00' 00"	0.72	PLACED		
J	RMGIP	176° 07' 20"	0.47	PLACED		
K	RMGIP	339° 51' 30"	0.515	PLACED		
L	RMGIP	297° 23' 20"	0.915	PLACED		
M	RMGIP	282° 51' 00"	0.51	PLACED		
N	RMDH&W	12° 35' 10"	9.44	PLACED		
O	RMDH&W	220° 26' 30"	4.885	PLACED		
P	RMDH&W'S FD	164° 32' 00"	6.88 & 14.28	1056358		
Q	RMGIP FD	99° 07' 45"	1.00	1056358		

No	CHORD	ARC	RAD
1	187° 34' 35" ~ 5.240		
2	52° 35' 05" ~ 5.655		
3	322° 35' 10" ~ 5.655		
4	85° 02' 30" ~ 60.855	61.345	140
5	78° 52' 35" ~ 35.605	35.675	160
6	47° 33' 25" ~ 6.265		
7	92° 22' 55" ~ 2.365		
8	268° 49' 25" ~ 19.865	19.875	160
9	262° 26' 05" ~ 48.365	48.610	140
10	254° 51' 30" ~ 13.240	13.240	160
11	267° 24' 45" ~ 56.570	56.865	160
12	187° 34' 35" ~ 5.240		
13	189° 07' 55" ~ 17.770		
14	189° 07' 55" ~ 20.540		

SEE SHEET 1

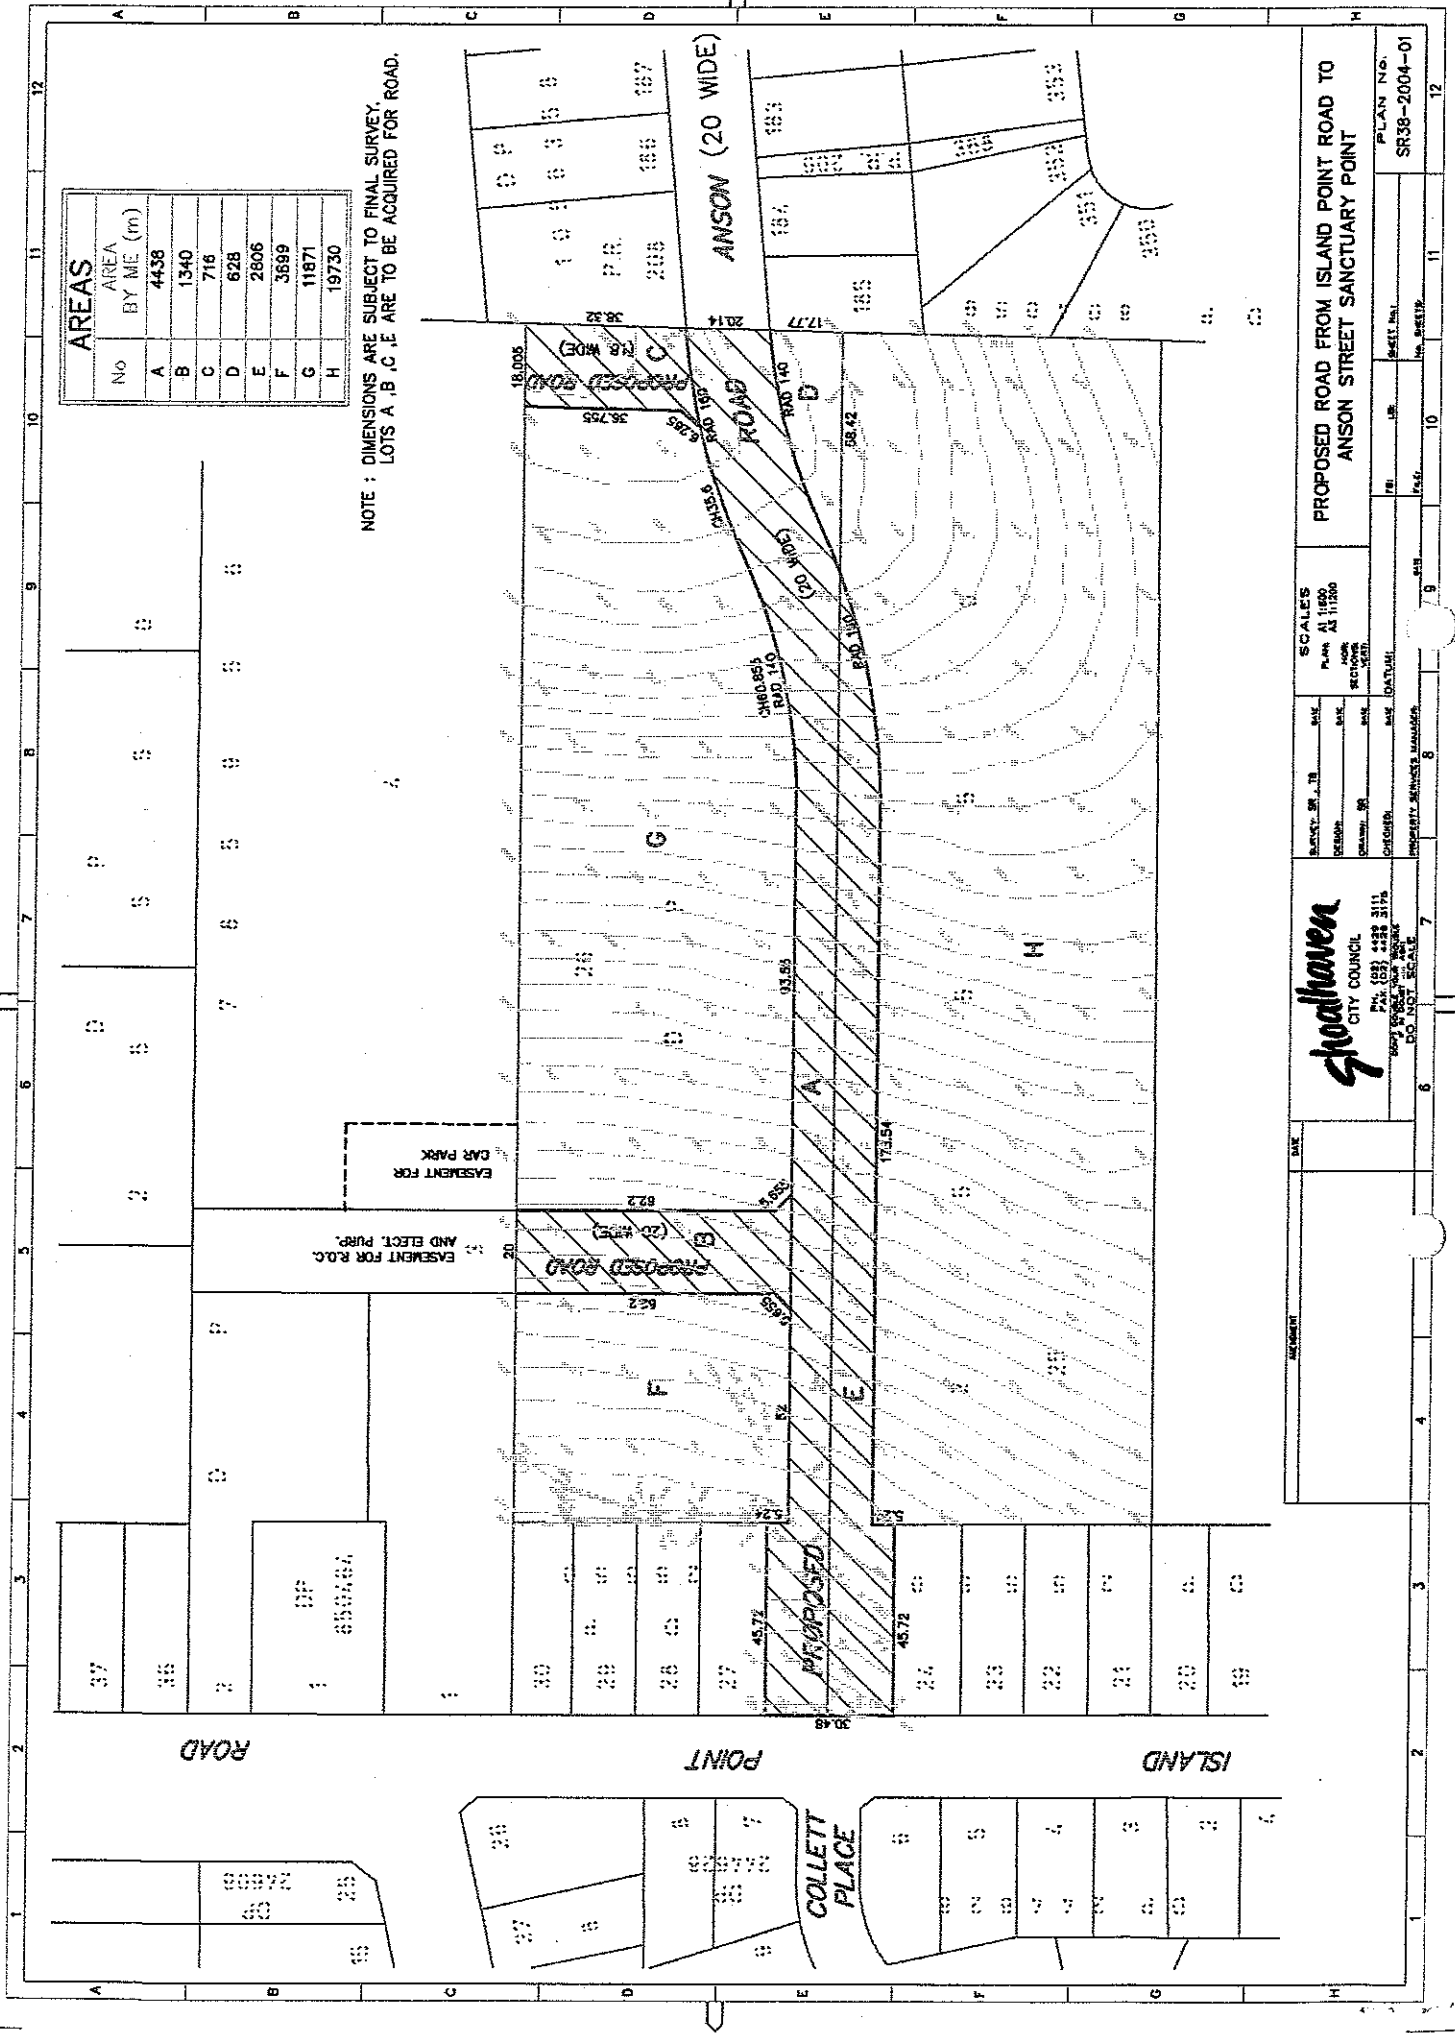

No	AREA BY ME (m)
A	4438
B	1340
C	716
D	628
E	2806
F	3699
G	11871
H	19730

NOTE: DIMENSIONS ARE SUBJECT TO FINAL SURVEY.
LOTS A, B, C, E ARE TO BE ACQUIRED FOR ROAD.

PROPOSED ROAD FROM ISLAND POINT ROAD TO ANSON STREET SANCTUARY POINT

SCALES
 PLAN A1 1:500
 PLAN A2 1:1250

DATE _____ **SCALE** _____

DESIGNER _____ **DATE** _____

DRAWN _____ **DATE** _____

CHECKED _____ **DATE** _____

PROPERTY SURVEYOR'S NAME _____

PLAN NO. SR338-2004-01

SHEET NO. _____

TOTAL SHEETS _____

