

REDUCTION RATIO AS SHOWN AT A1 DATUM : AUSTRALIAN HEIGHT DATUM CONTOUR INTERVAL : ORIGIN OF LEVELS : SSM 96265 RL 15.528			AMENDMENTS	BY	DATE
	SURVEYED	B.B.			
	DESIGNED	R.V.			
	DRAWN	R.V.			
DATE OF PLAN : 28/10/2015	CHECKED	G.B.	COUNCIL AMENDMENTS COUNCIL AMENDMENTS COUNCIL AMENDMENTS	P.S. P.S. P.S.	17/03/2016 11/03/2016 24/02/2016



RYGATE & WEST
 (ULLADULLA) ABN 56 056 675 355
 CONSULTING SURVEYORS, PLANNERS,
 ROAD & DRAINAGE ENGINEERS

P.O. BOX 107, ULLADULLA N.S.W. 2539
 266 GREEN STREET PH 02 44542137 FAX 02 44552916
mail@rygateandwest.com.au

AUSTRALIAN PROPERTY GROWTH
LIMITED

ROUNDBOUT DETAILS, LINES & SIGNS PLAN	
BURRILL LAKE	CITY OF SHOALHAVEN

REFERENCE No. U11840
DRAWING No. U11840 ENG STAGES 2016.dwg
ISSUE D
SHEET 1 OF 1 SHEETS
COUNCIL REF. No



**Proposed parking restriction amendments
Meroo St, Bomaderry**

TRAF 2016/28a



**Proposed Parking Restriction Amendments
Meroo St, Bomaderry**

TRAF 2016/28b



**Proposed parking restrictions
Isa Road, Worrige**


TRAF 2016/29

VERIFIER: W. PLATTS

JOB MANAGER:

DESIGNED: N. SUTHERLAND

DRAWN: U. MANDAL

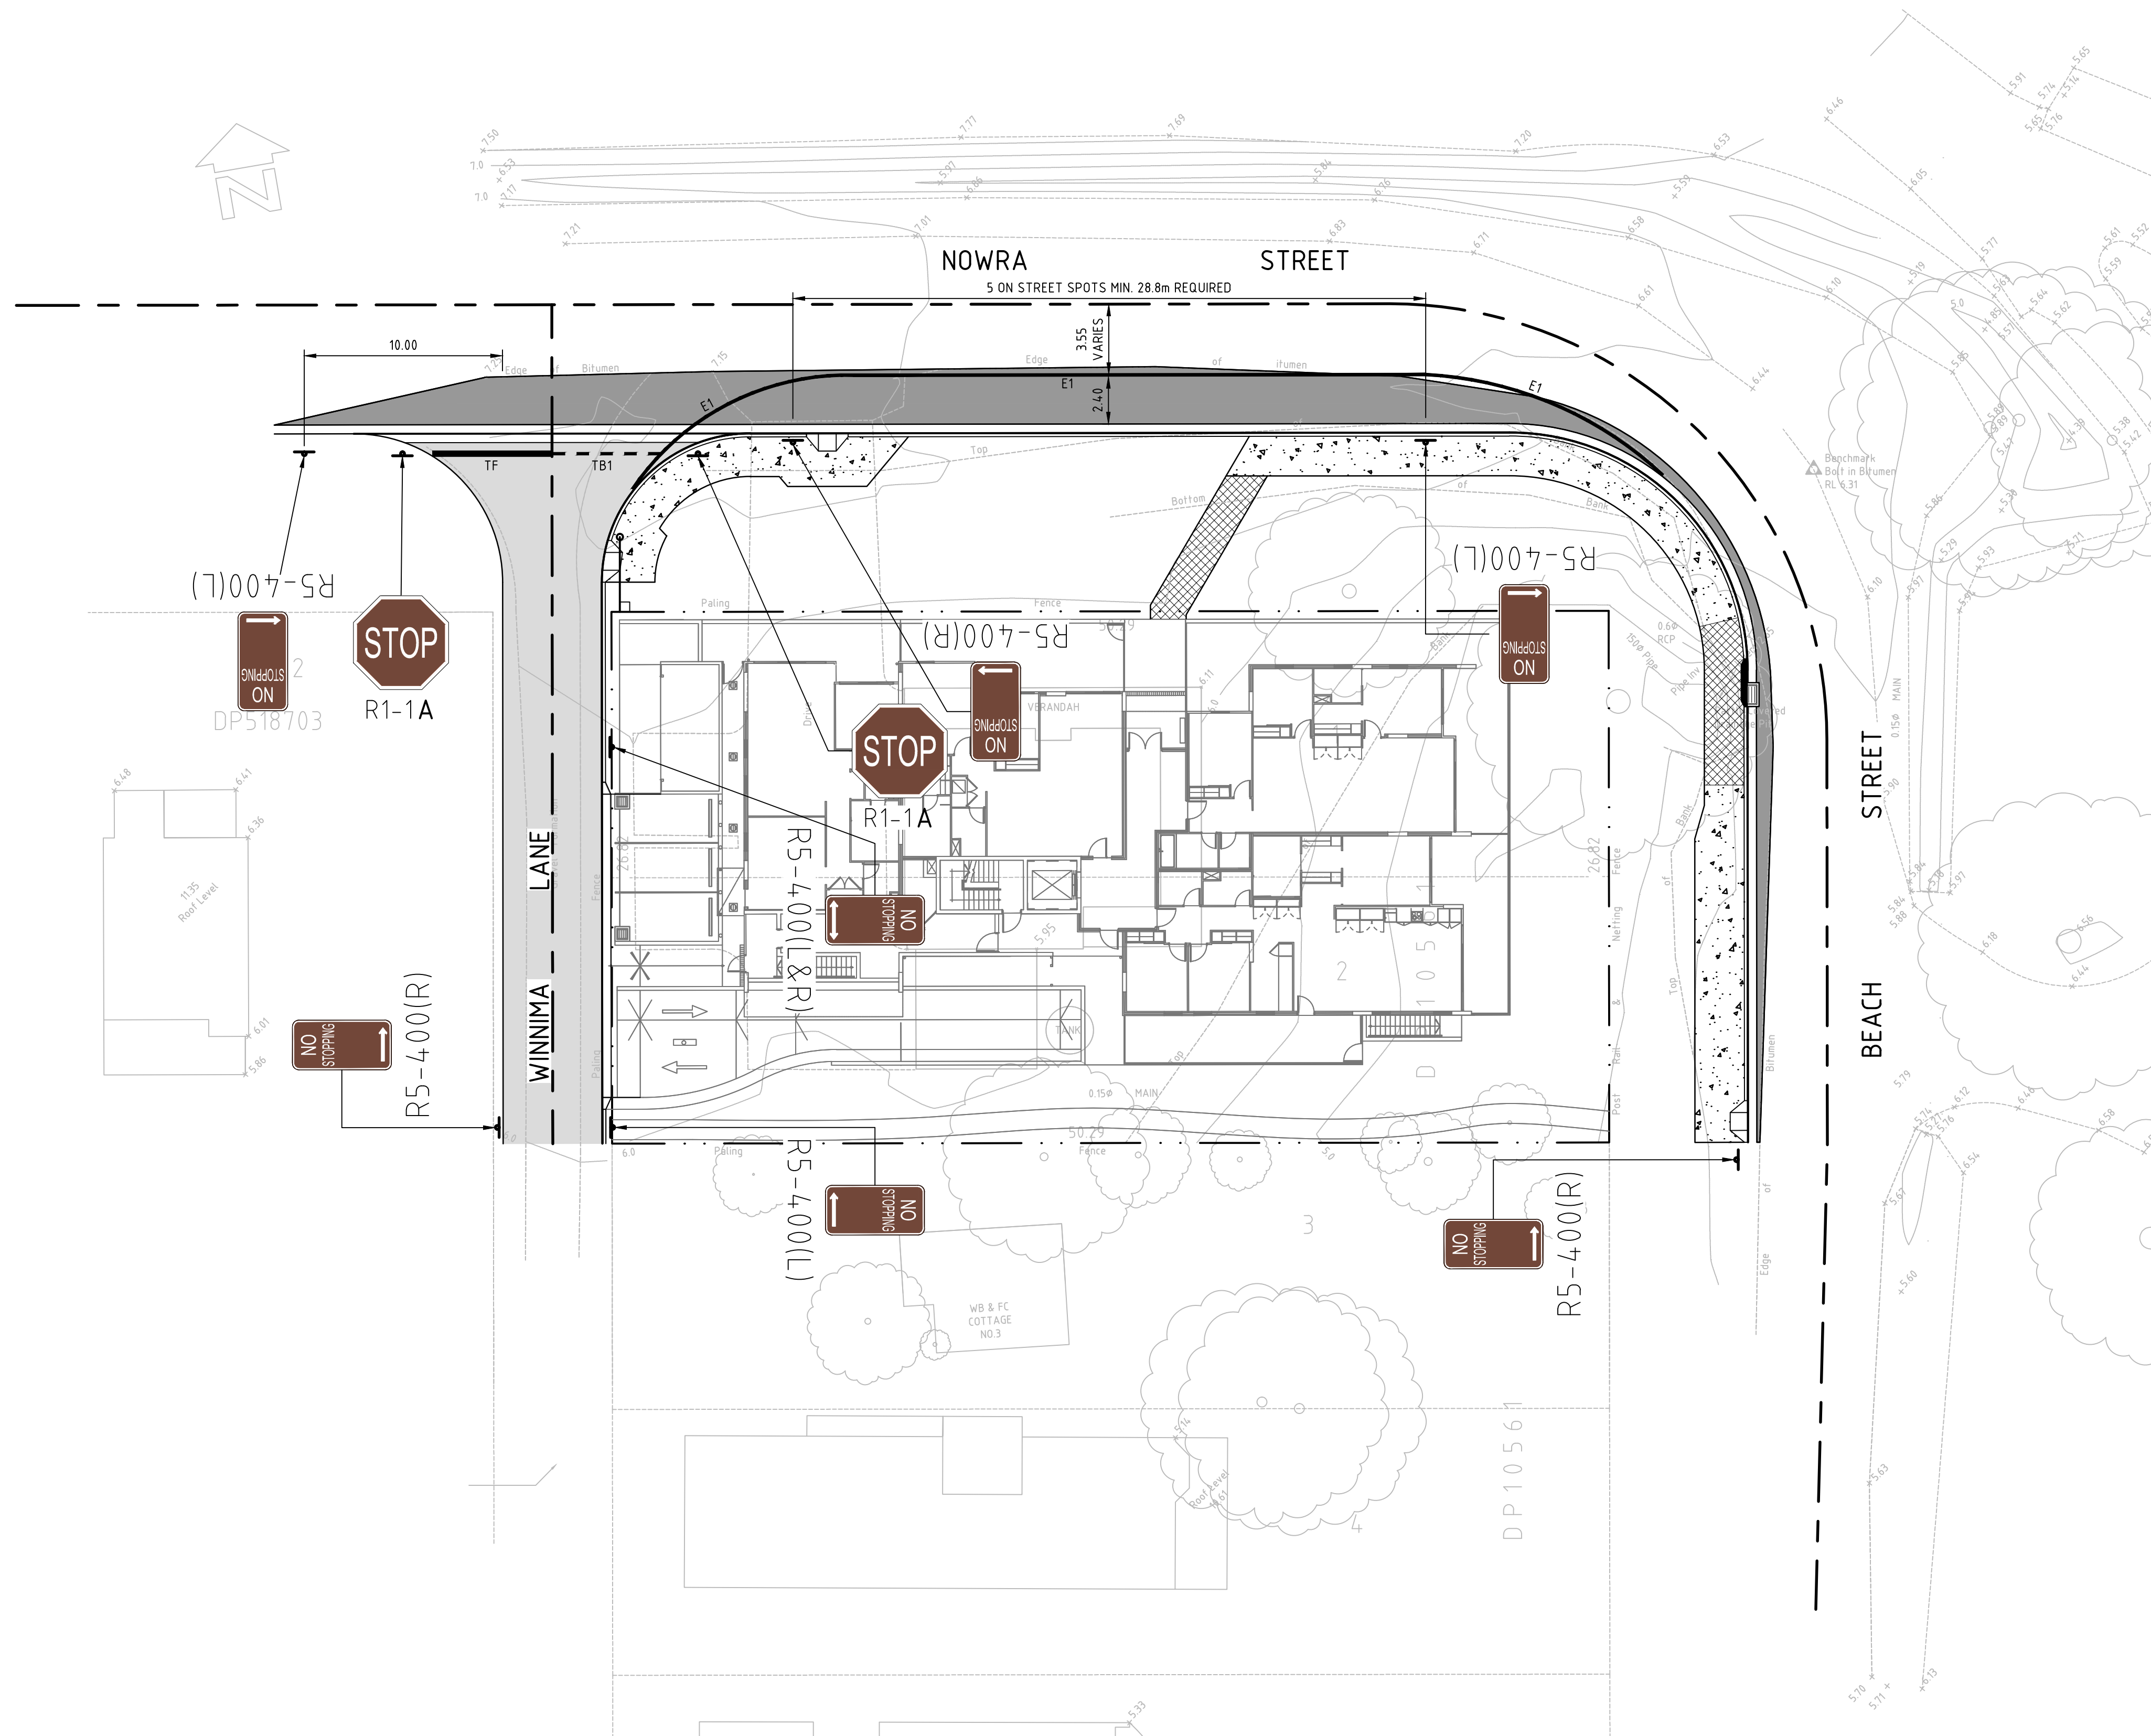

LEGEND

- C1 - CONTINUITY LINE
- E1 - EDGE LINE
- L1 - LANE LINE
- TF - STOP LINE
- TB1 - GIVE WAY LINE
- STREET SIGN

NOTES

- REFER SPECIFICATIONS NOTES FOR SIGNAGE AND LINEMARKING GENERAL REQUIREMENTS.
- ALL WORKS TO BE CARRIED OUT IN ACCORDANCE WITH COUNCIL / RELEVANT AUTHORITY SPECIFICATIONS AND DETAILS.
- CAD FILES TO BE SUPPLIED IN AUTOCAD FORMAT FOR SETOUT PURPOSES (UPON REQUEST).
- REFER TRAFFIC SIGNAL 'TCS' DRAWINGS FOR SIGNAL TYPES, DETECTOR LOOPS AND EXACT LOCATIONS.

TRAF 2016/30

CONSTRUCTION ISSUE

REVISION	DESCRIPTION	ISSUED	VER'D	APP'D	DATE
1	ISSUED FOR COUNCIL'S APPROVAL	UM		NS	01.04.15
2	ISSUED FOR CONSTRUCTION CERTIFICATE	UM		NS	12.07.15
3	RELOCATED POWER POLE LOCATION	RE		NS	10.03.16
4	AMENDED TO SUIT COUNCIL COMMENTS	JO		NS	31.03.16

CLIENT

DRAWING NOT TO BE USED FOR CONSTRUCTION UNLESS VERIFICATION SIGNATURE HAS BEEN ADDED

ARCHITECT

THE COPYRIGHT OF THIS DRAWING REMAINS WITH NORTHROP CONSULTING ENGINEERS PTY LTD

ALL DIMENSIONS TO BE VERIFIED ON SITE BEFORE COMMENCING WORK. NORTHROP ACCEPTS NO RESPONSIBILITY FOR THE USABILITY, COMPLETENESS OR SCALE OF DRAWINGS TRANSFERRED ELECTRONICALLY. THIS DRAWING MAY HAVE BEEN PREPARED USING COLOUR, AND MAY BE INCOMPLETE IF COPIED TO BLACK & WHITE.

SCALE 1:200

Level 11 345 George Street, Sydney NSW 2000
Ph (02) 9241 4188 Fax (02) 9241 4324
Email sydney@northrop.com.au ABN 81 094 433 100

PROJECT

**HUSKISSON APARTMENTS -
1 BEACH STREET,
HUSKISSON**

DRAWING TITLE

**CIVIL EXTERNAL PACKAGE
LINEMARKING AND SIGNAGE
PLAN**

JOB NUMBER

W140046

DRAWING NUMBER	REVISION
C16.01	4

DRAWING SHEET SIZE = A1