



Figure 10-1

Flood Planning Area

Bomaderry Creek FRMSP

-  Study Area
-  Cadastre
-  FPA

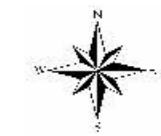
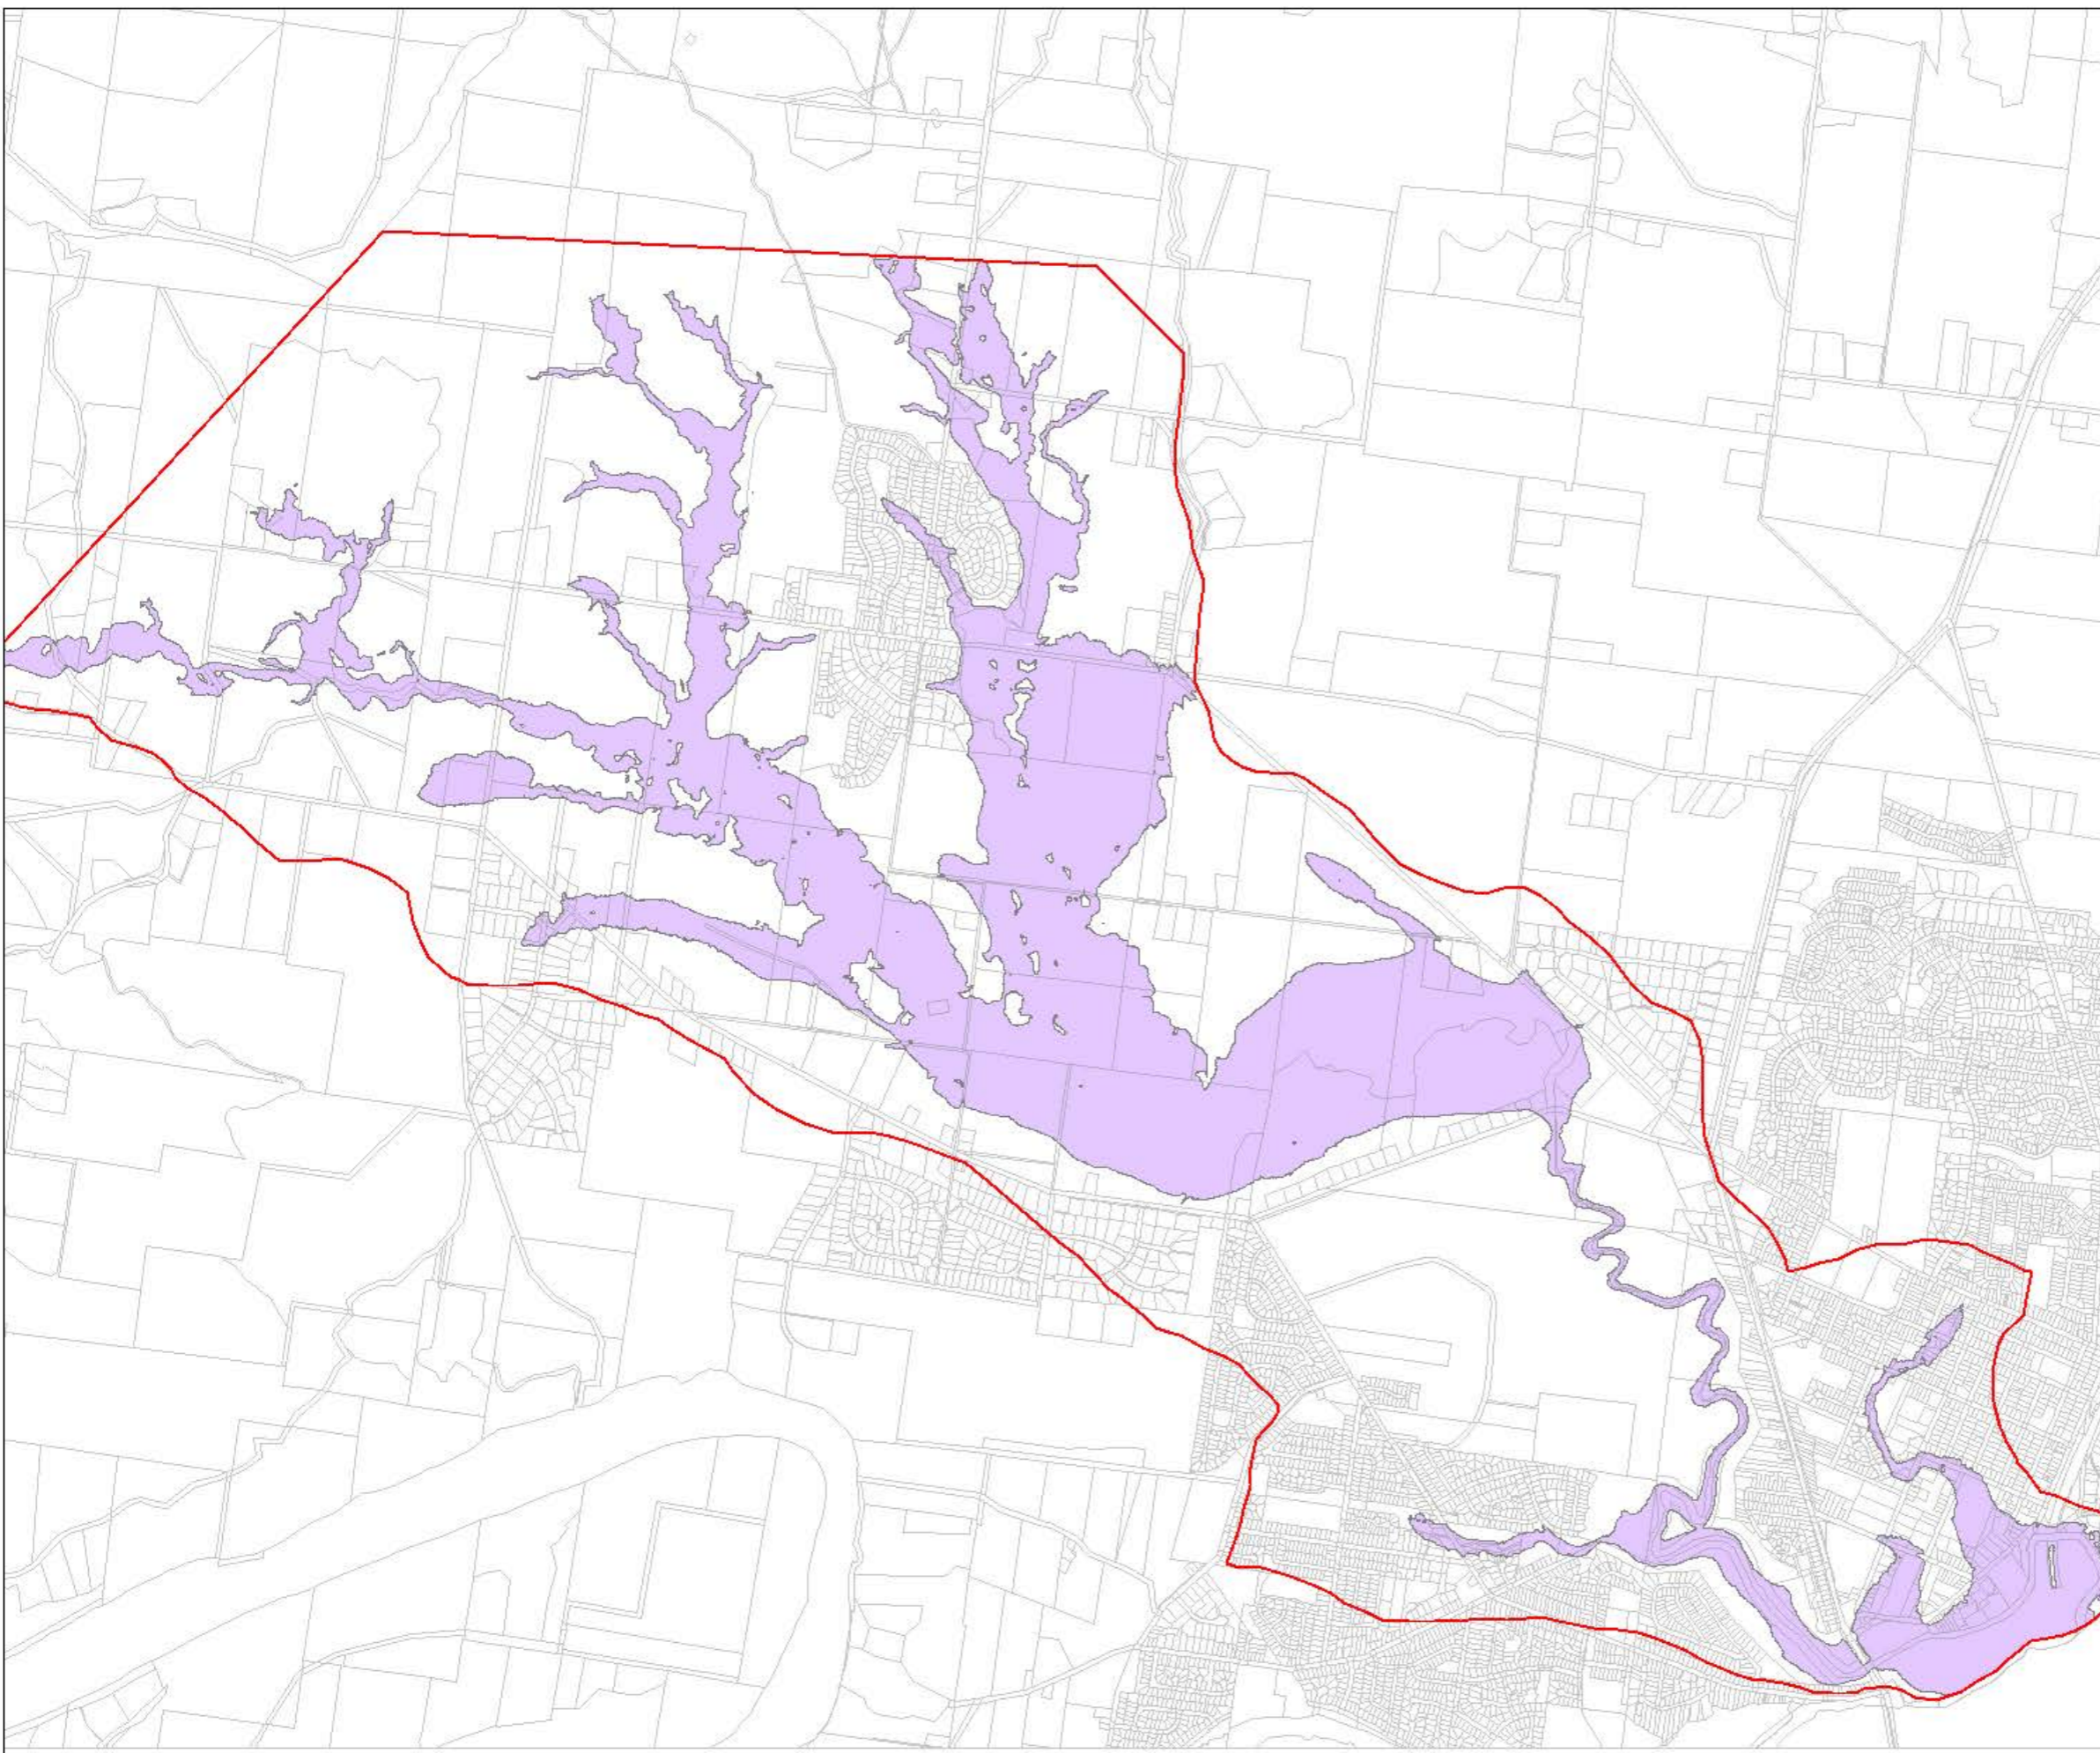






Figure 10-2

**Flood Planning Area
True Hazard Classification**

Bomaderry Creek FRMSP

-  Study Area
-  Cadastre
-  High Hazard Region
-  Low Hazard Region





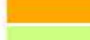



Figure 10-3

**Flood Planning Area
Hydraulic Categories**

Bomaderry Creek FRMSP

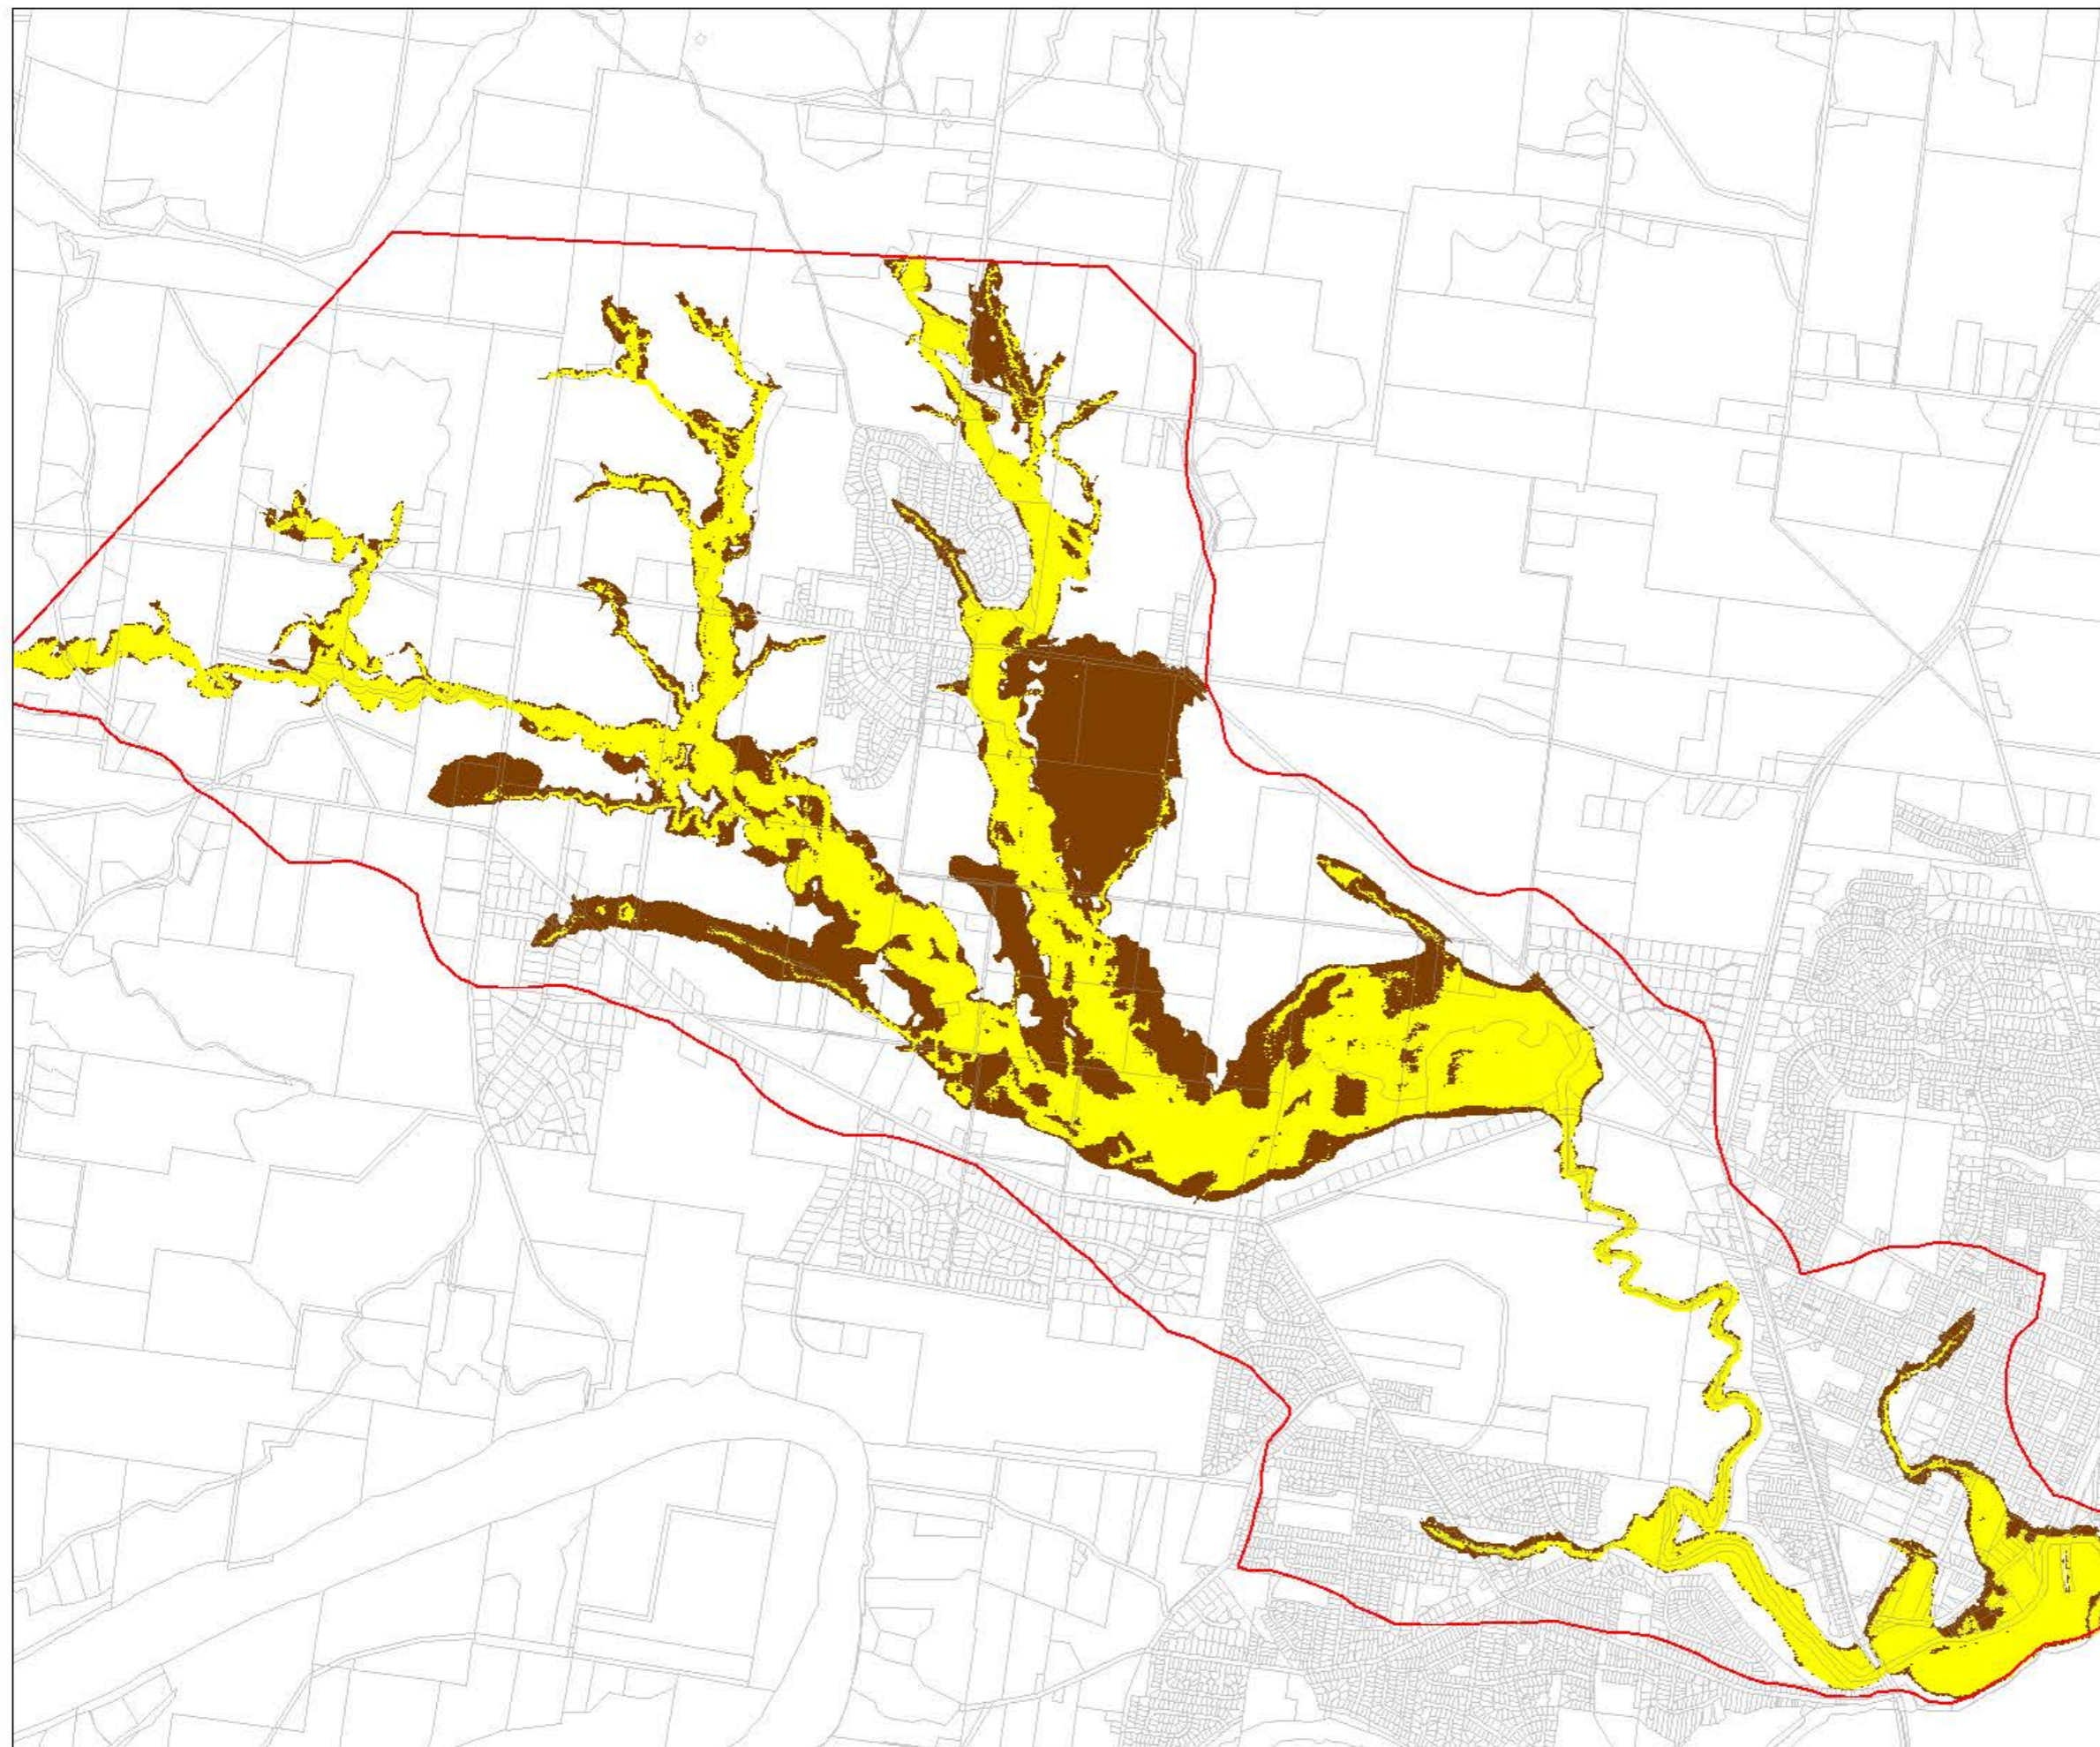-  Study Area
-  Cadastre
-  Floodway
-  Flood Storage
-  Flood Fringe


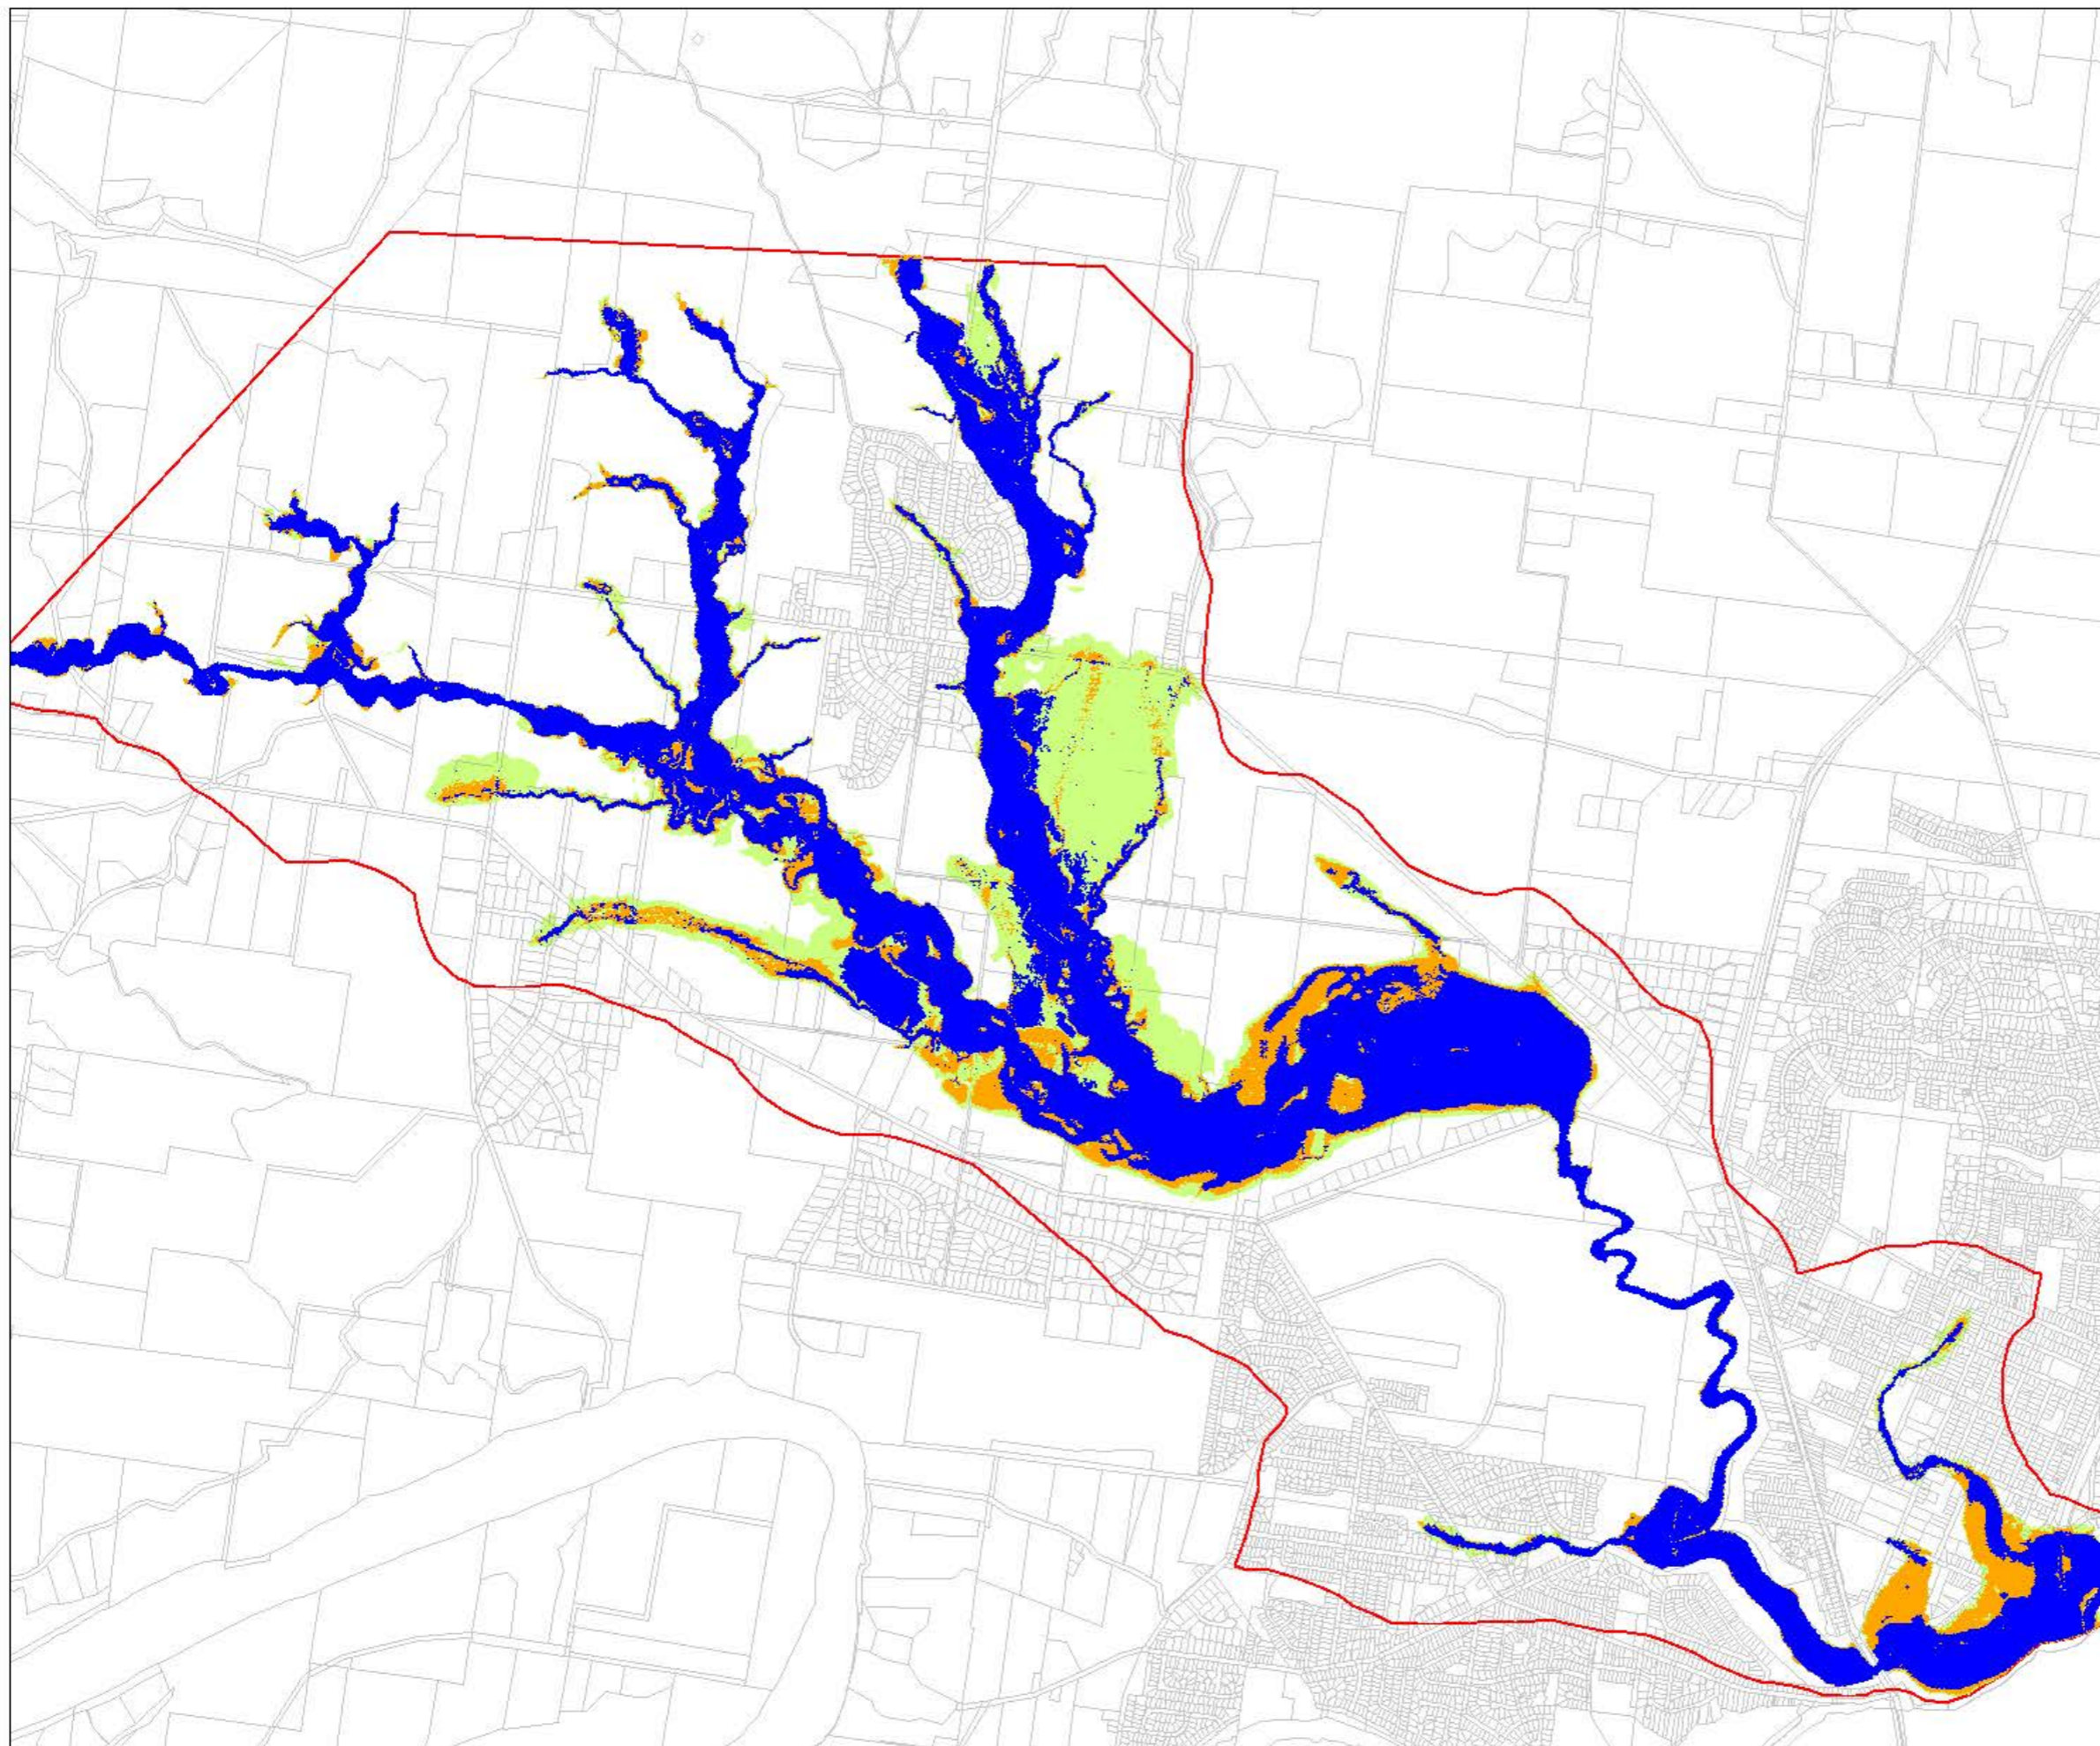


Figure 11-1

Road Overtopping Locations

Bomaderry Creek FRMSP



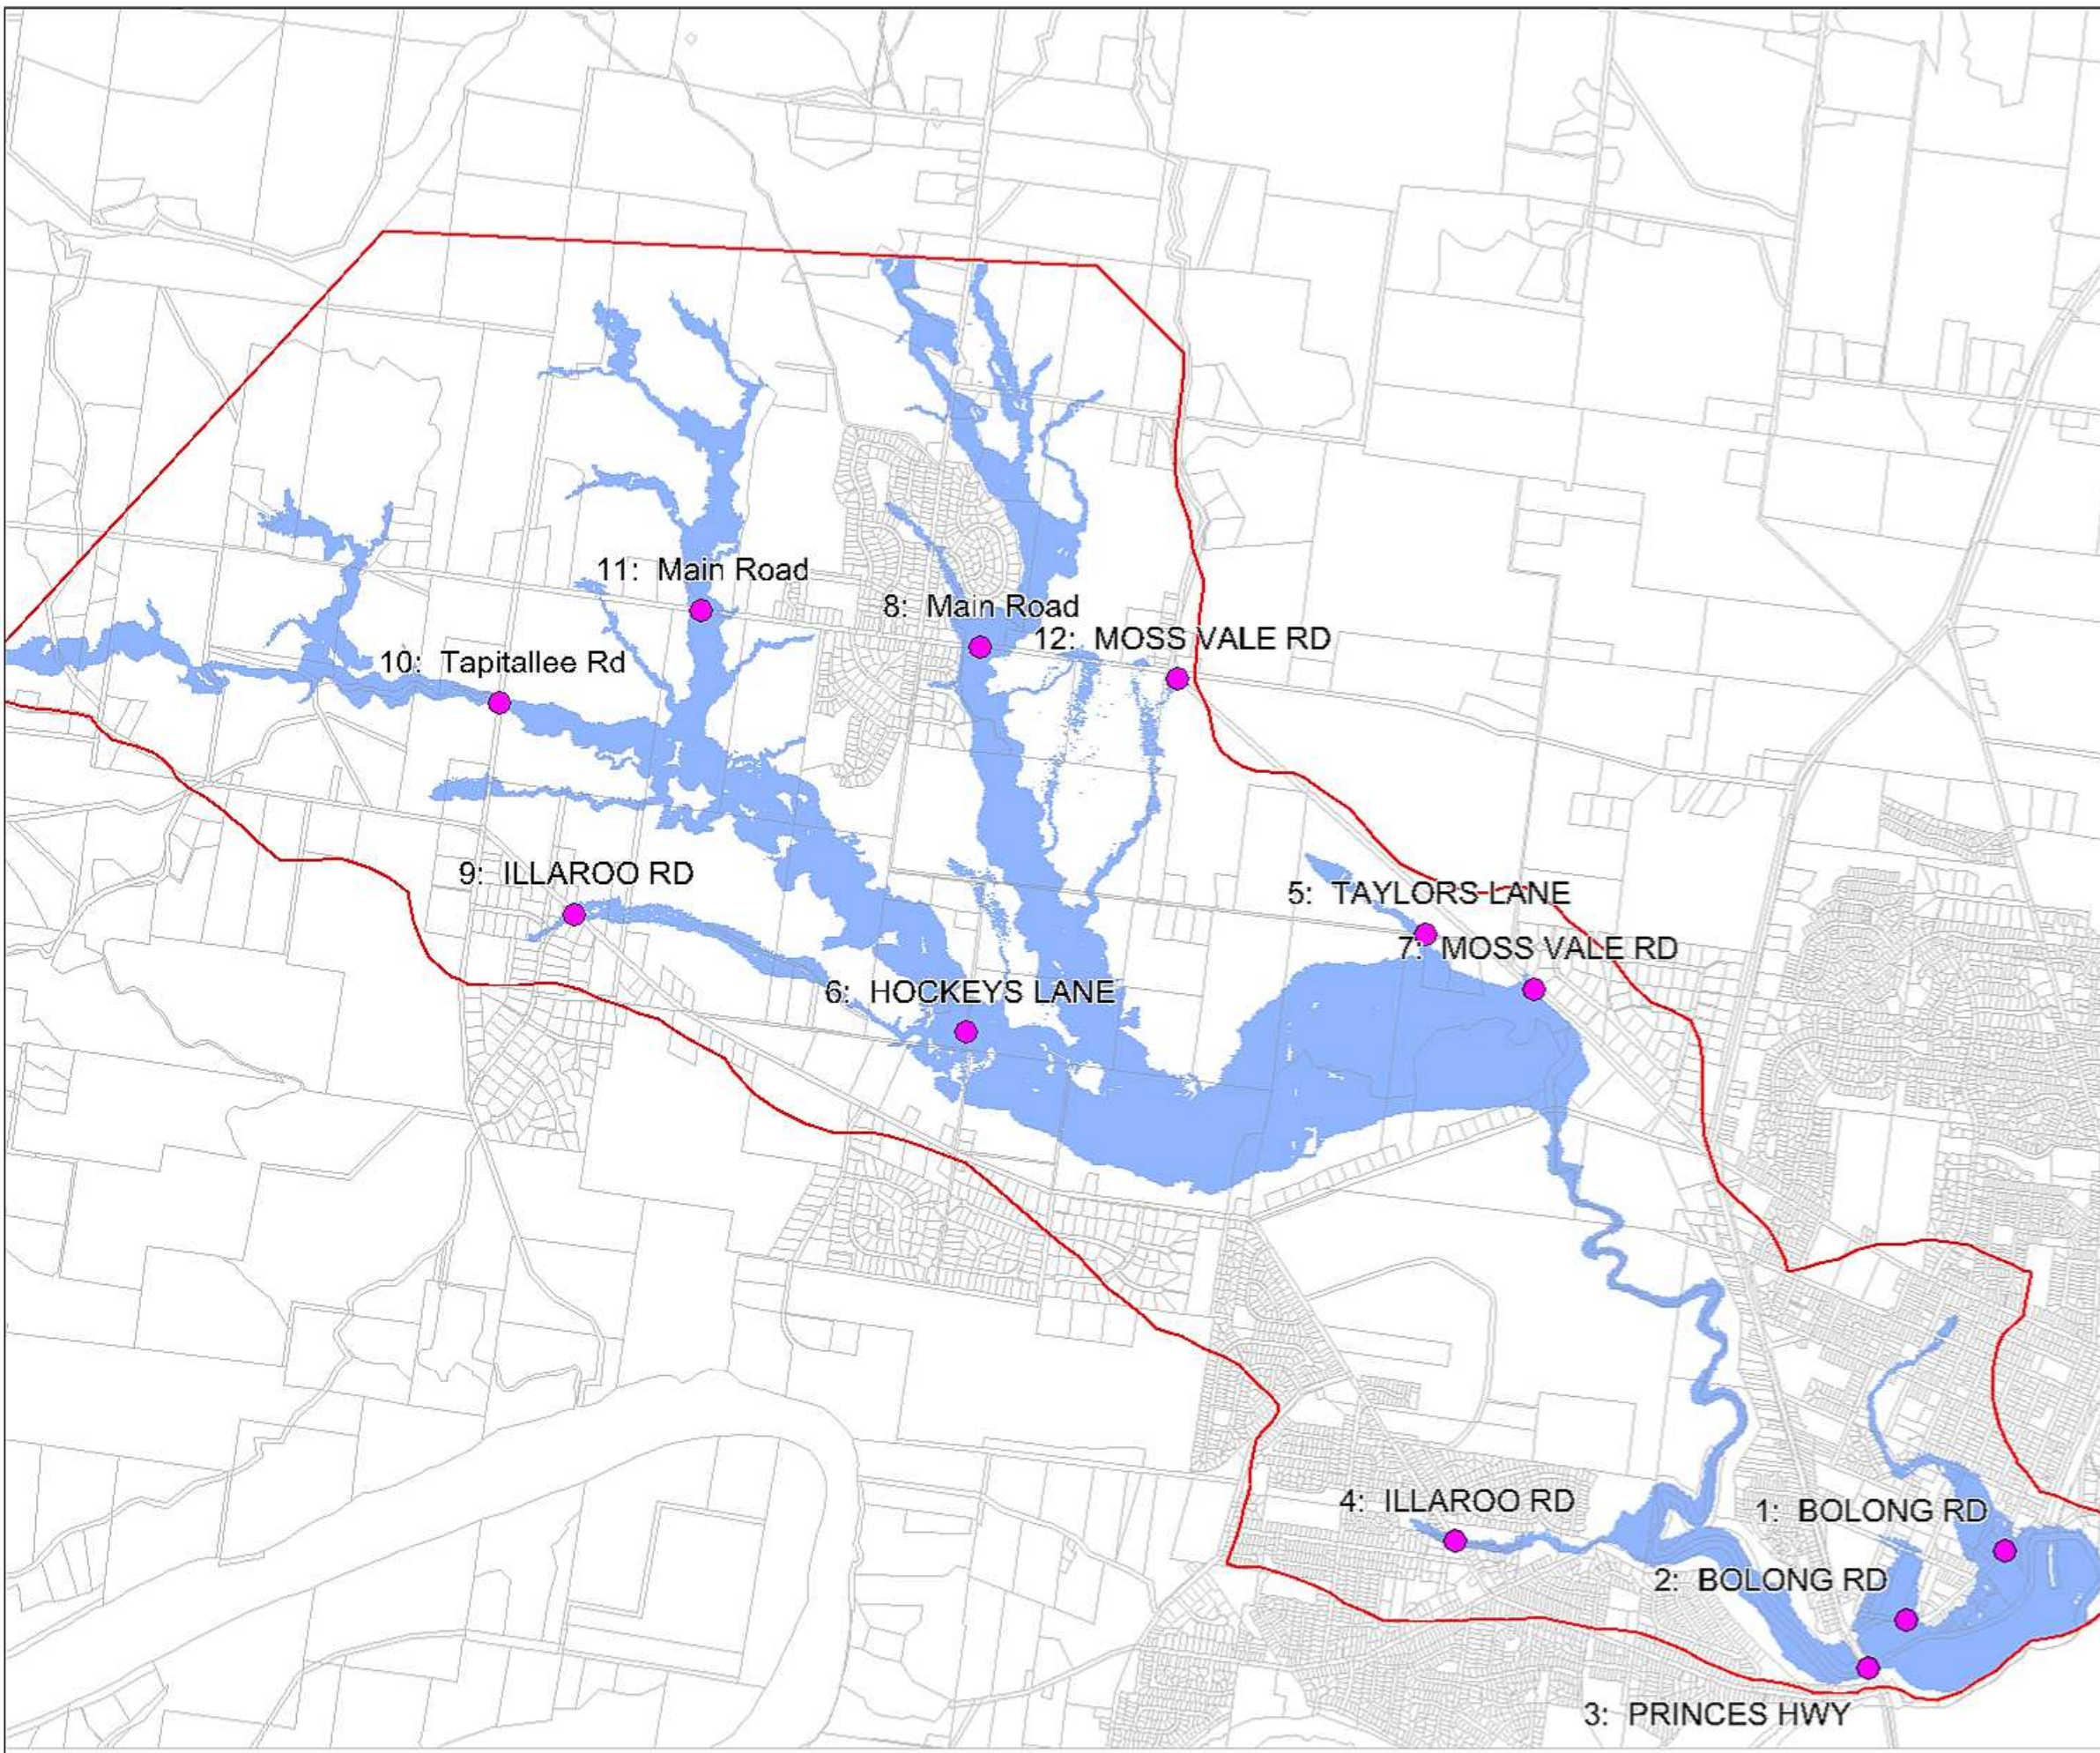




-  Study Area
-  Cadastre
-  100yr ARI Flood Extent
-  Overtopping Locations (ID: Location)



Figure 13-1

**Preliminary Options
Bomaderry Flowpath**

Bomaderry Creek FRMSP

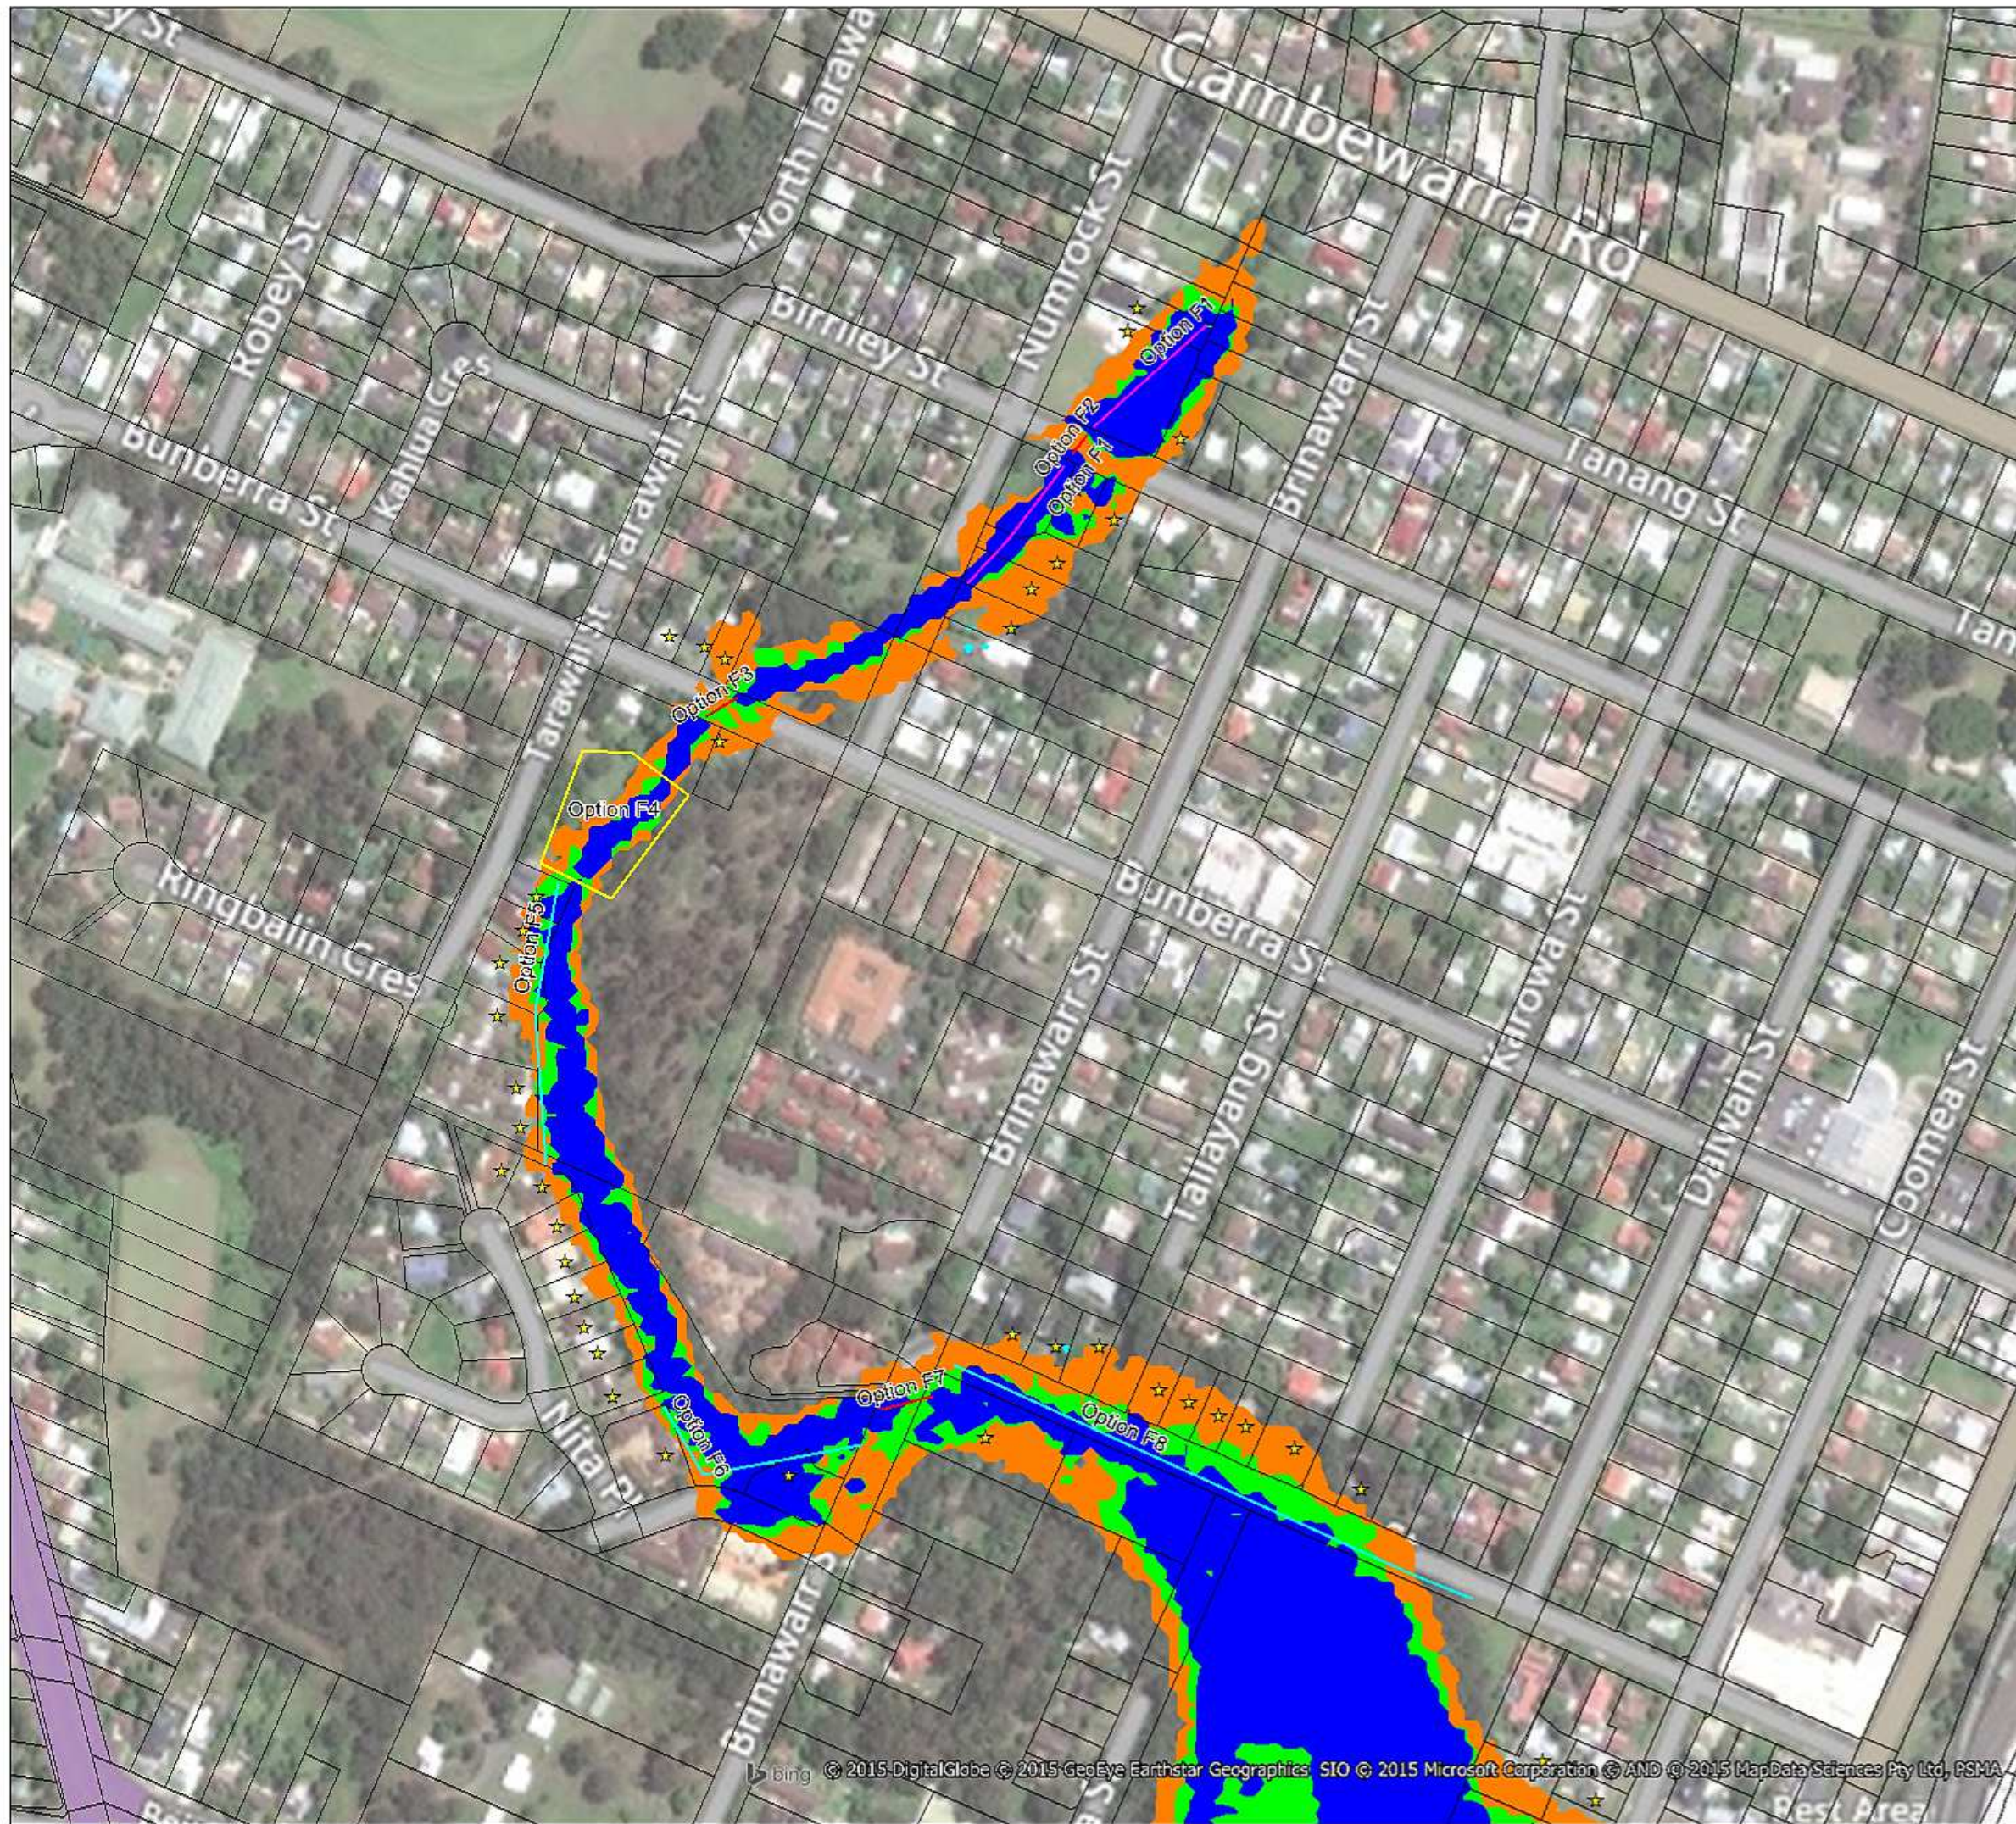

- ★ Existing Building
- Road Upgrade
- Channel Upgrade
- Culvert Upgrade
- Bund Option
- Basin Option
- 5yr Flood Extents
- 20yr Flood Extents
- 100yr Flood Extents
- PMF Flood Extents




Map Produced by Cardno NSW/ACT Pty Ltd
Date: 07 / 05 / 2015
Project: Bomaderry Creek FRMSP
Coordinate System: MGA Zone 56

Figure 13-2

Preliminary Options
Lower Bomaderry Creek

Bomaderry Creek FRMSP

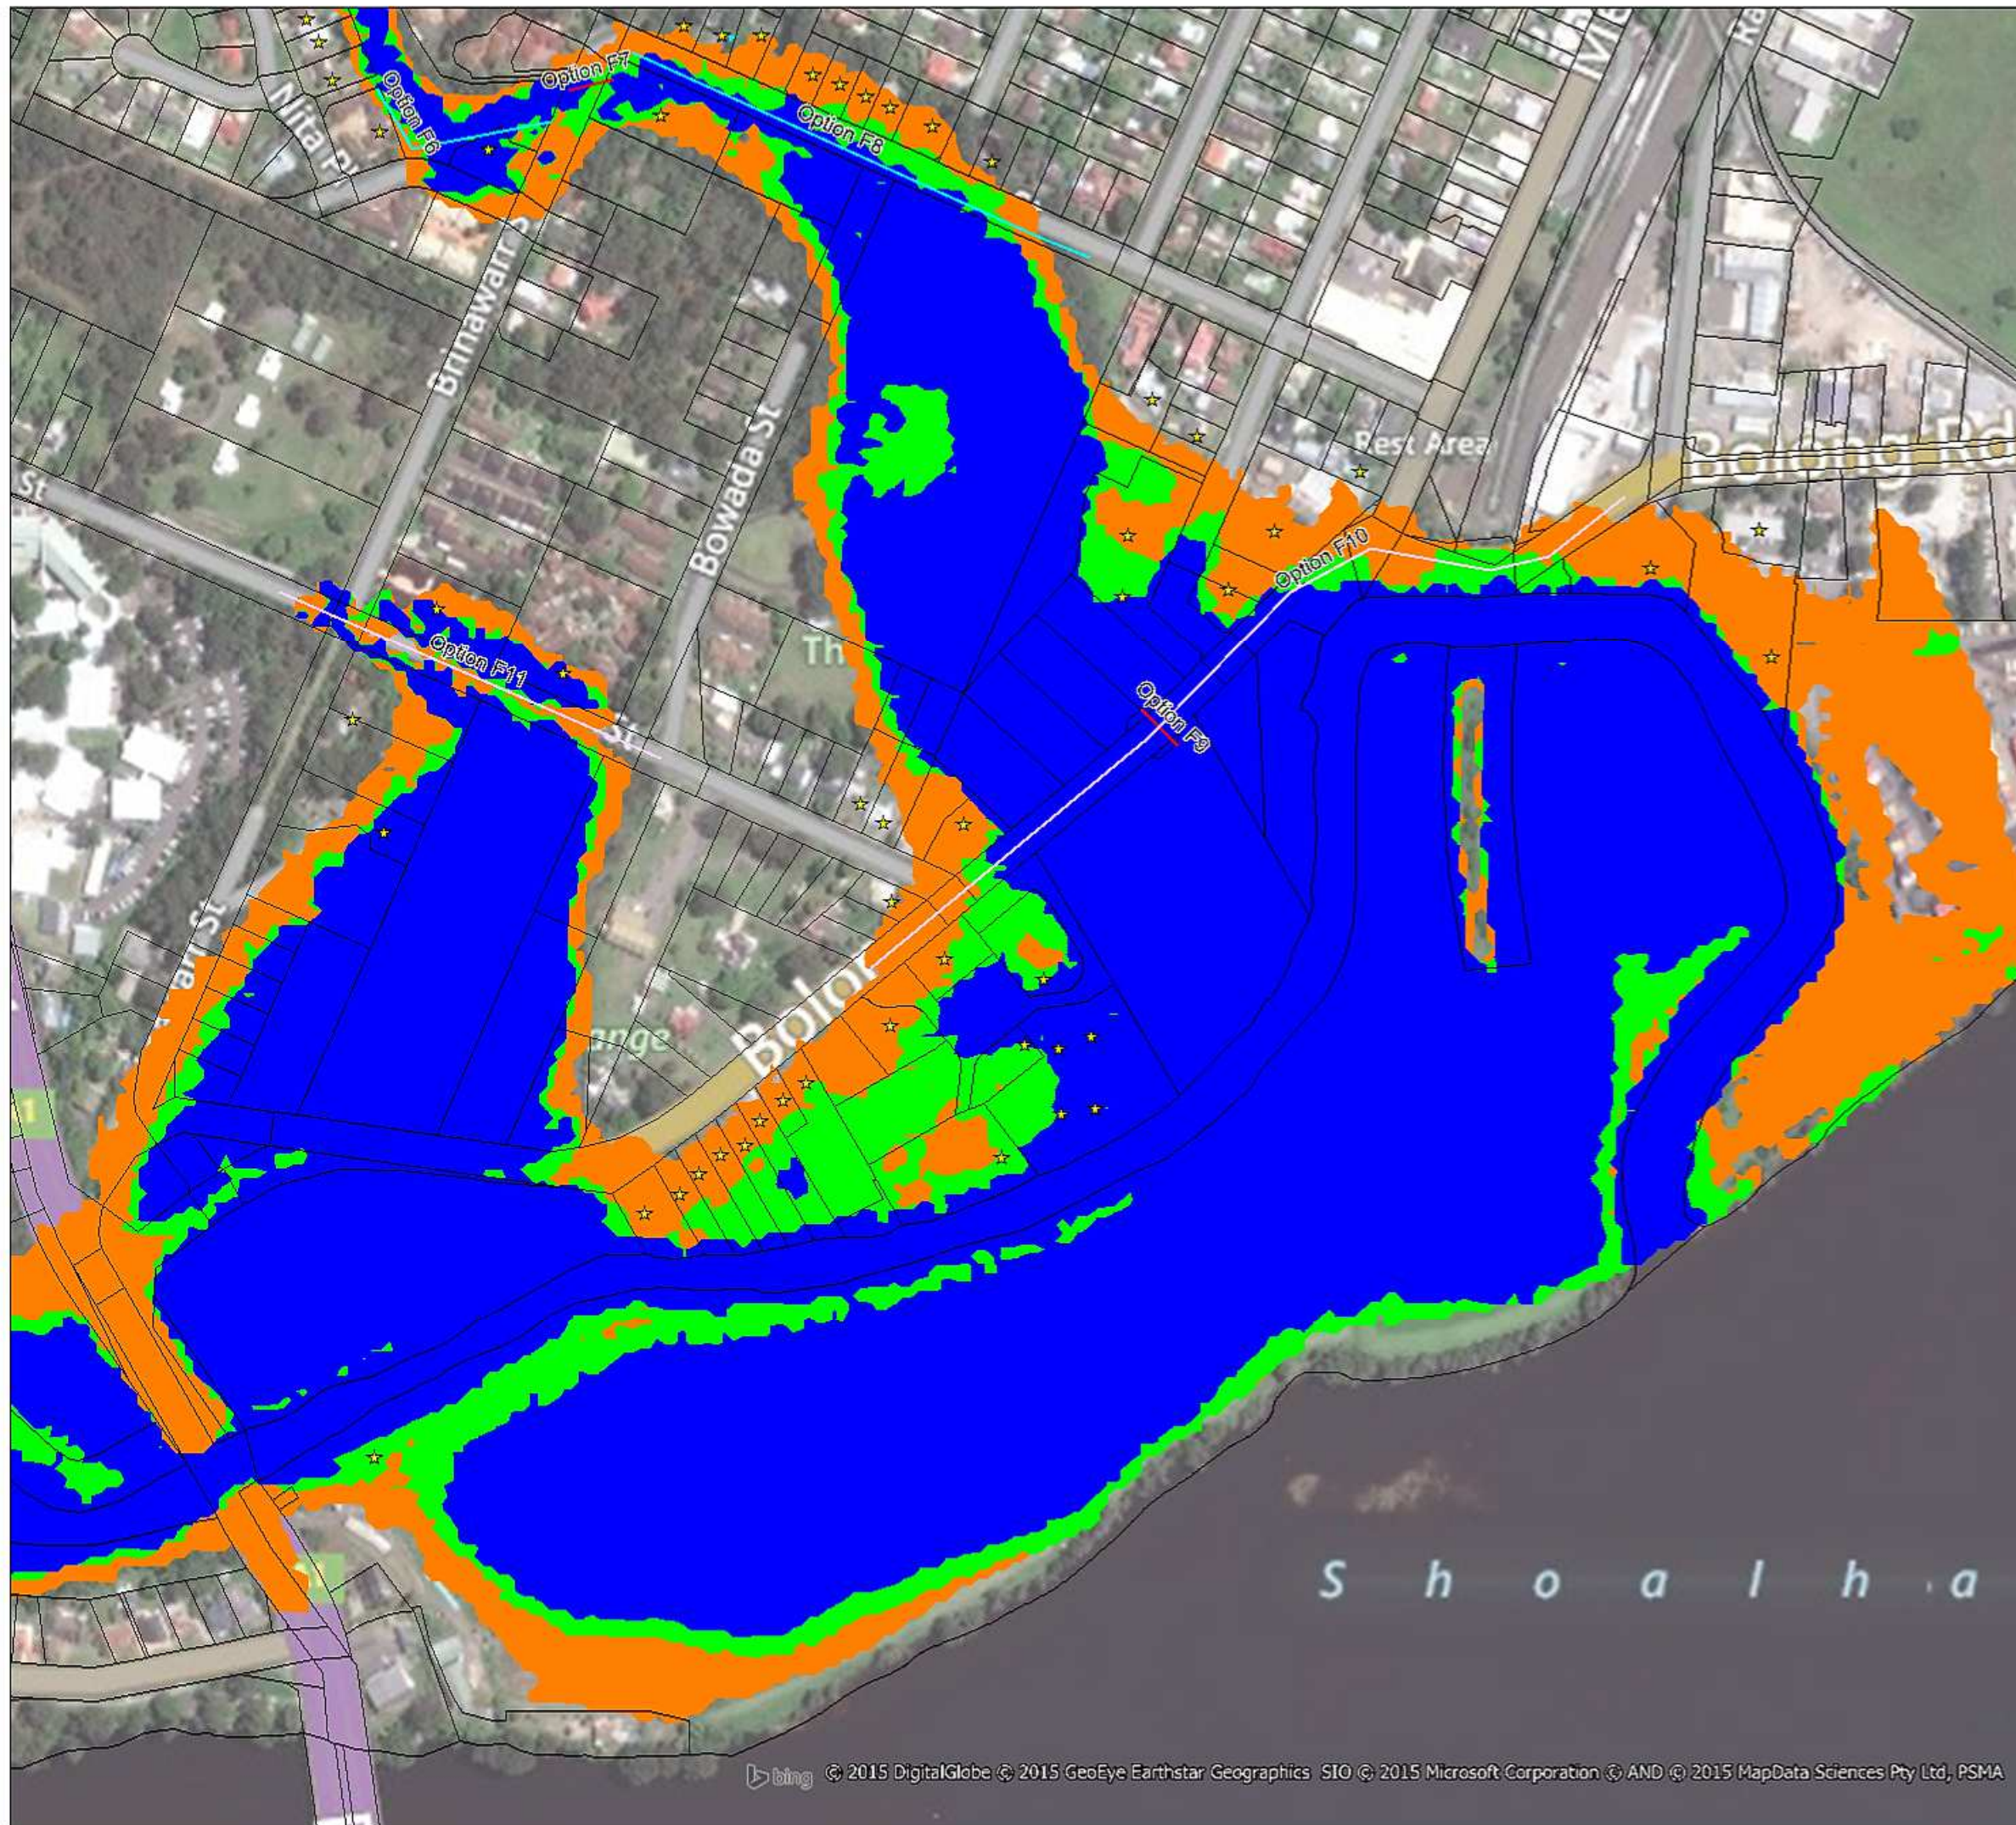

- ★ Existing Building
- Road Upgrade
- Channel Upgrade
- Culvert Upgrade
- Bund Option
- Basin Option
- 5yr Flood Extents
- 20yr Flood Extents
- 100yr Flood Extents
- PMF Flood Extents




Map Produced by Cardno NSW/ACT Pty Ltd
Date: 07 / 05 / 2015
Project: Bomaderry Creek FRMSP
Coordinate System: MGA Zone 56

Figure 13-3

Preliminary Options
Mahogany Creek

Bomaderry Creek FRMSP

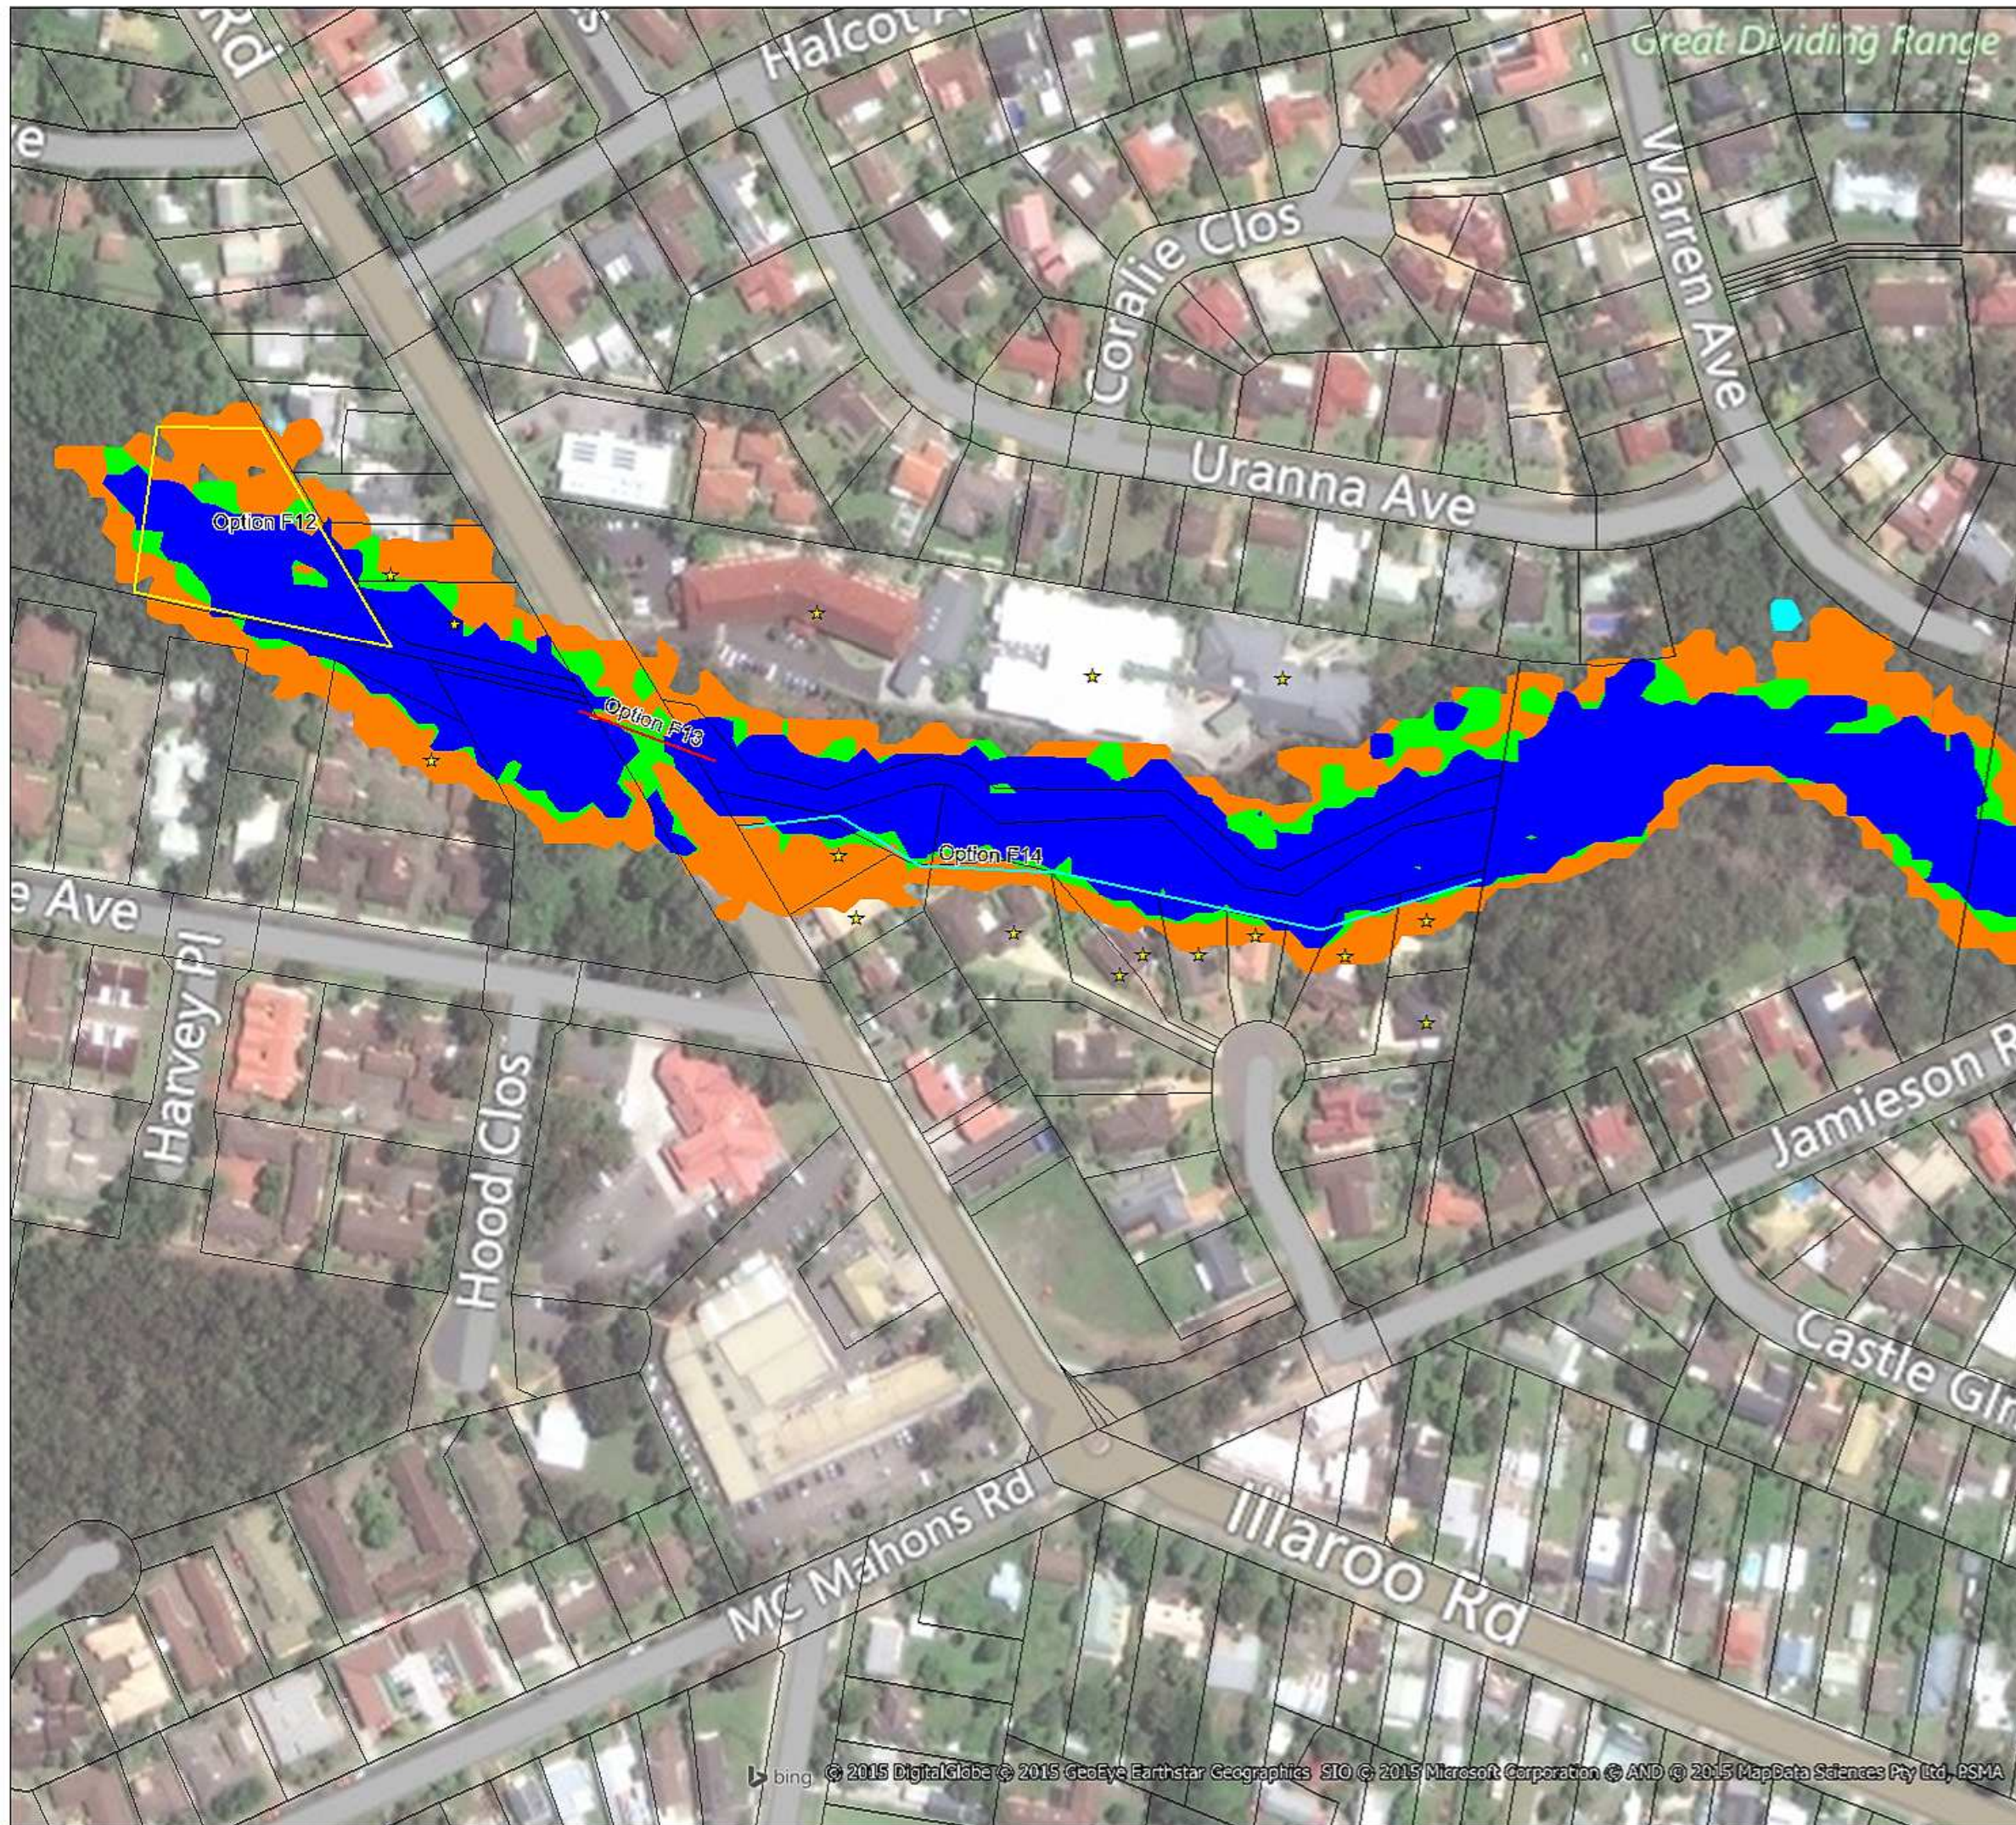

- ★ Existing Building
- Road Upgrade
- Channel Upgrade
- Culvert Upgrade
- Bund Option
- Basin Option
- 5yr Flood Extents
- 20yr Flood Extents
- 100yr Flood Extents
- PMF Flood Extents



Map Produced by Cardno NSW/ACT Pty Ltd
Date: 07 / 05 / 2015
Project: Bomaderry Creek FRMSP
Coordinate System: MGA Zone 56

Figure 13-4

Preliminary Options
Tapitalee Flowpath

Bomaderry Creek FRMSP



- ★ Existing Building
- Road Upgrade
- Channel Upgrade
- Culvert Upgrade
- Bund Option
- Basin Option
- 5yr Flood Extents
- 20yr Flood Extents
- 100yr Flood Extents
- PMF Flood Extents




Map Produced by Cardno NSW/ACT Pty Ltd
Date: 07 / 05 / 2015
Project: Bomaderry Creek FRMSP
Coordinate System: MGA Zone 56

Figure 13-5

Preliminary Options Upper Bomaderry Creek

Bomaderry Creek FRMSP

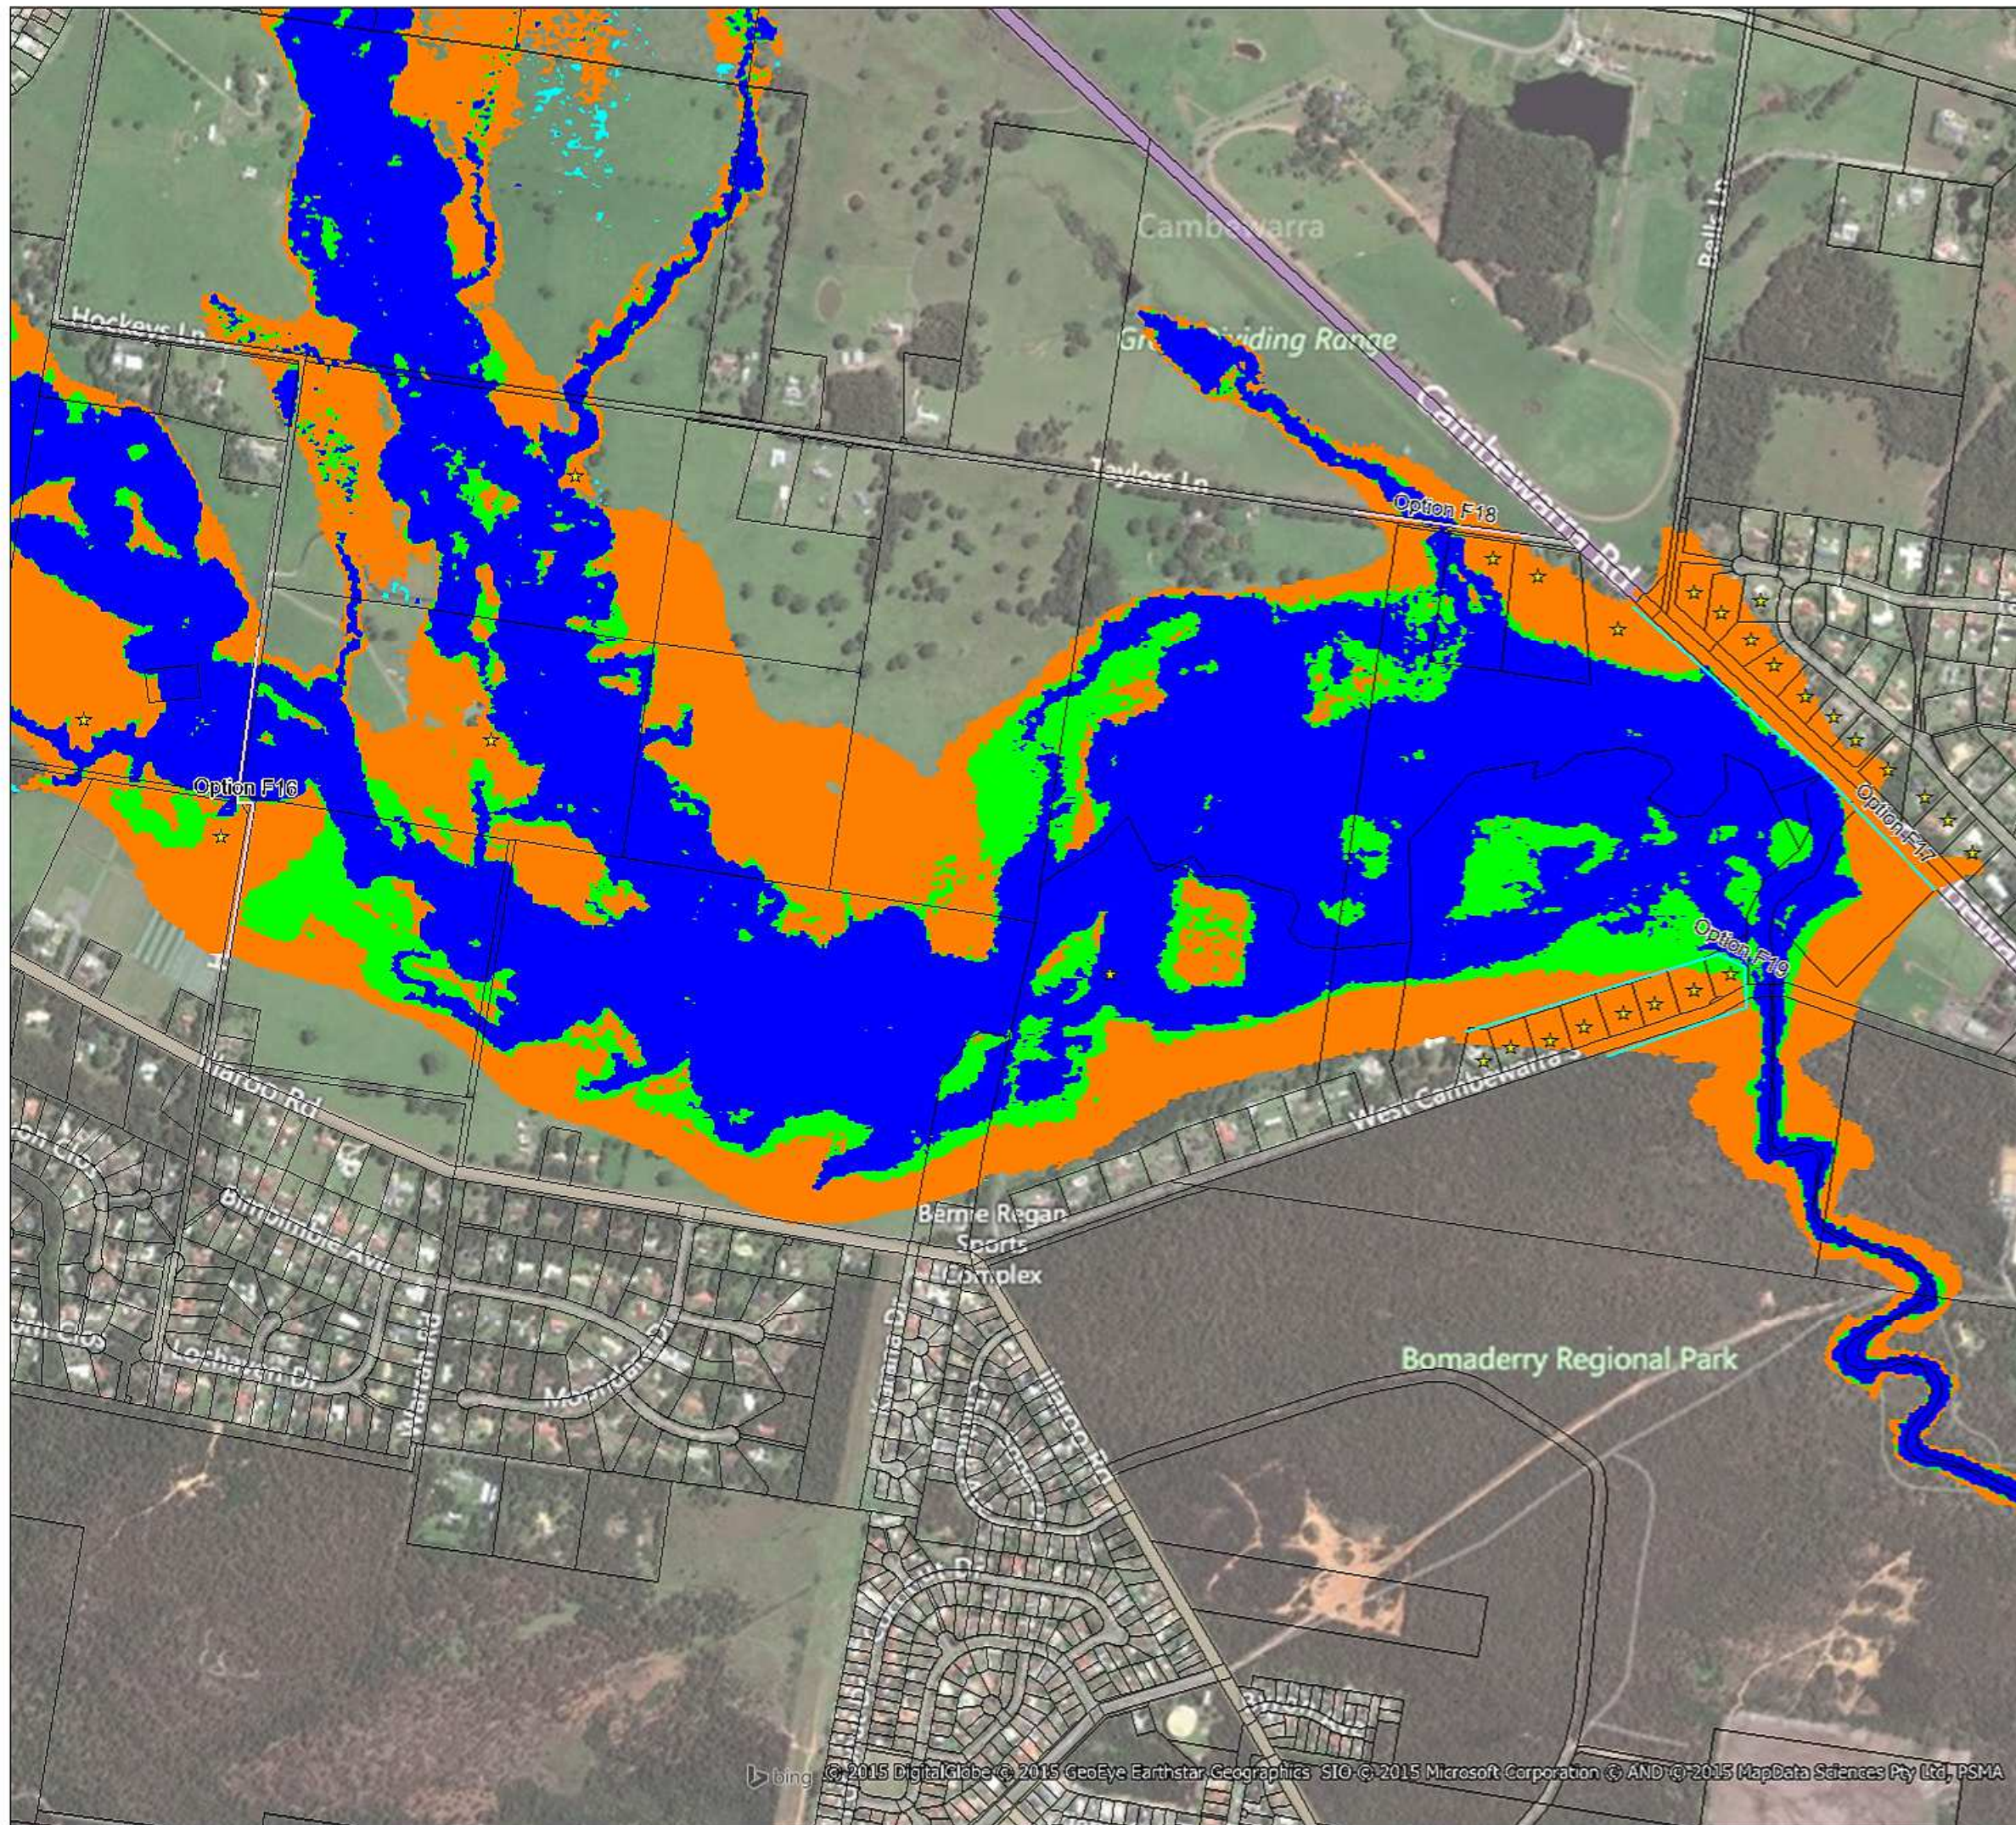

- ★ Existing Building
- Road Upgrade
- Channel Upgrade
- Culvert Upgrade
- Bund Option
- Basin Option
- 5yr Flood Extents
- 20yr Flood Extents
- 100yr Flood Extents
- PMF Flood Extents




Map Produced by Cardno NSW/ACT Pty Ltd
Date: 07 / 05 / 2015
Project: Bomaderry Creek FRMSP
Coordinate System: MGA Zone 56

Figure 13-6

Preliminary Options
Camberwarra

Bomaderry Creek FRMSP

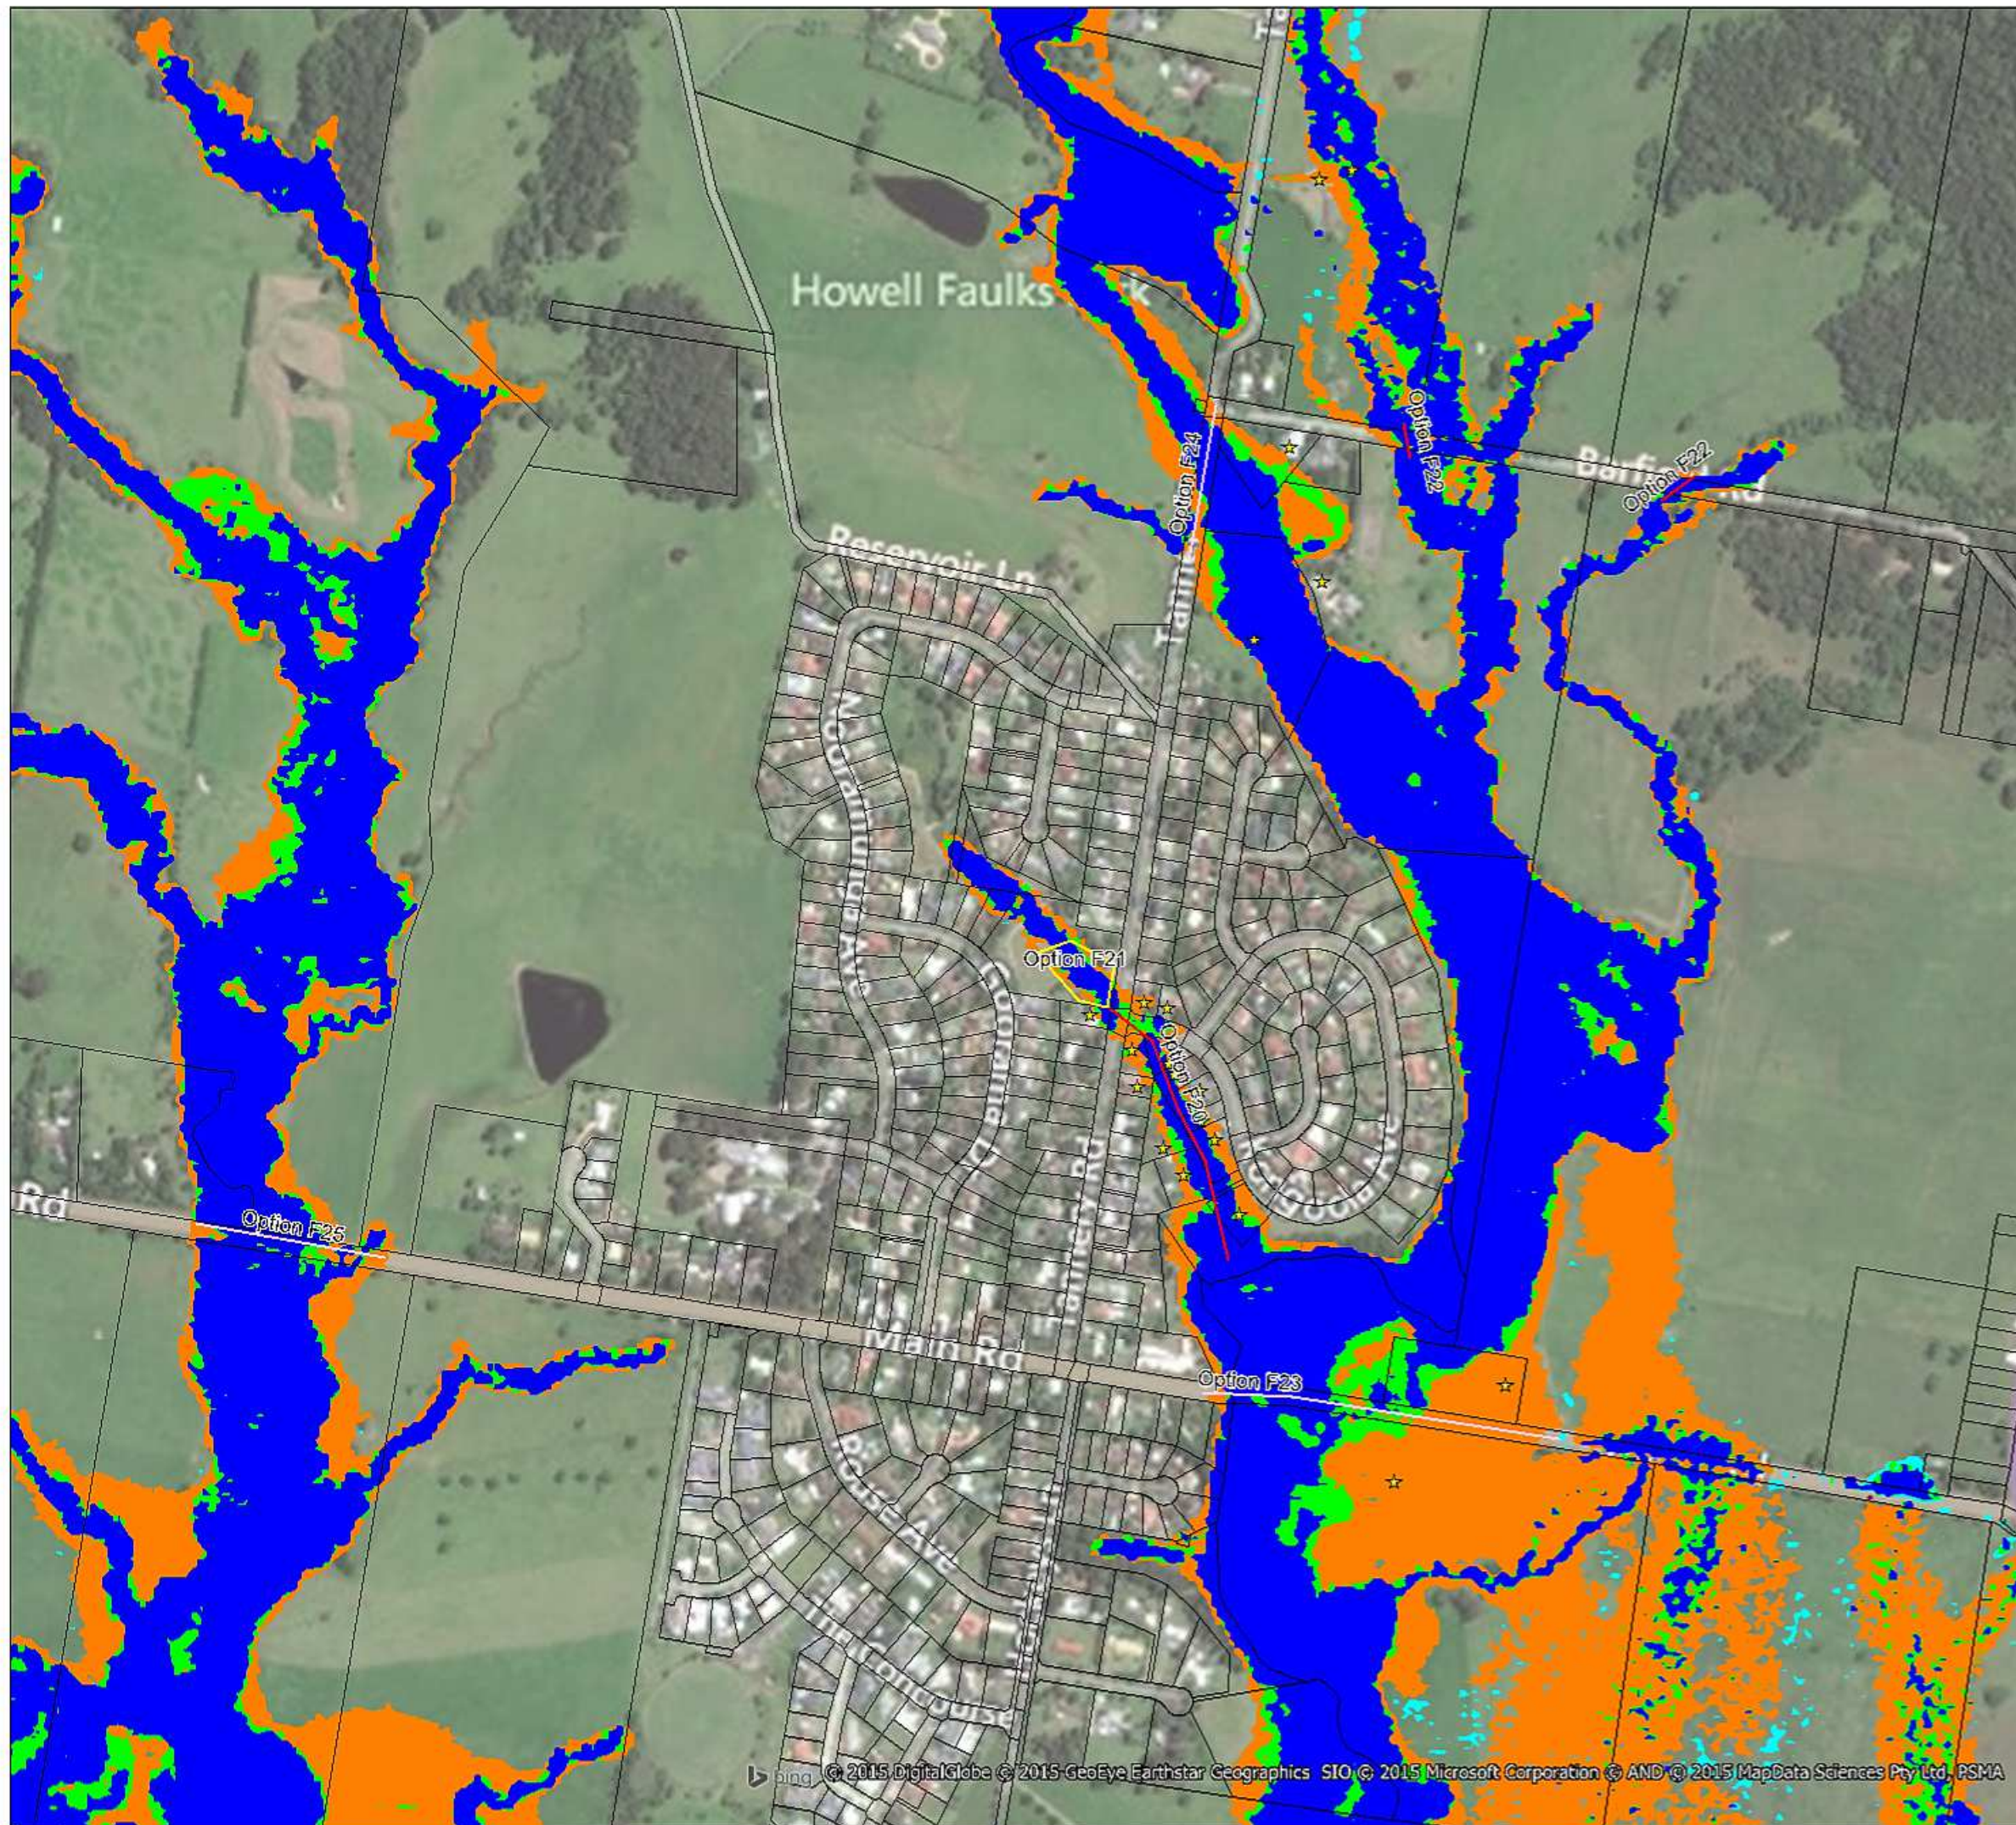

- ★ Existing Building
- Road Upgrade
- Channel Upgrade
- Culvert Upgrade
- Bund Option
- Basin Option
- 5yr Flood Extents
- 20yr Flood Extents
- 100yr Flood Extents
- PMF Flood Extents



Map Produced by Cardno NSW/ACT Pty Ltd
Date: 07 / 05 / 2015
Project: Bomaderry Creek FRMSP
Coordinate System: MGA Zone 56