


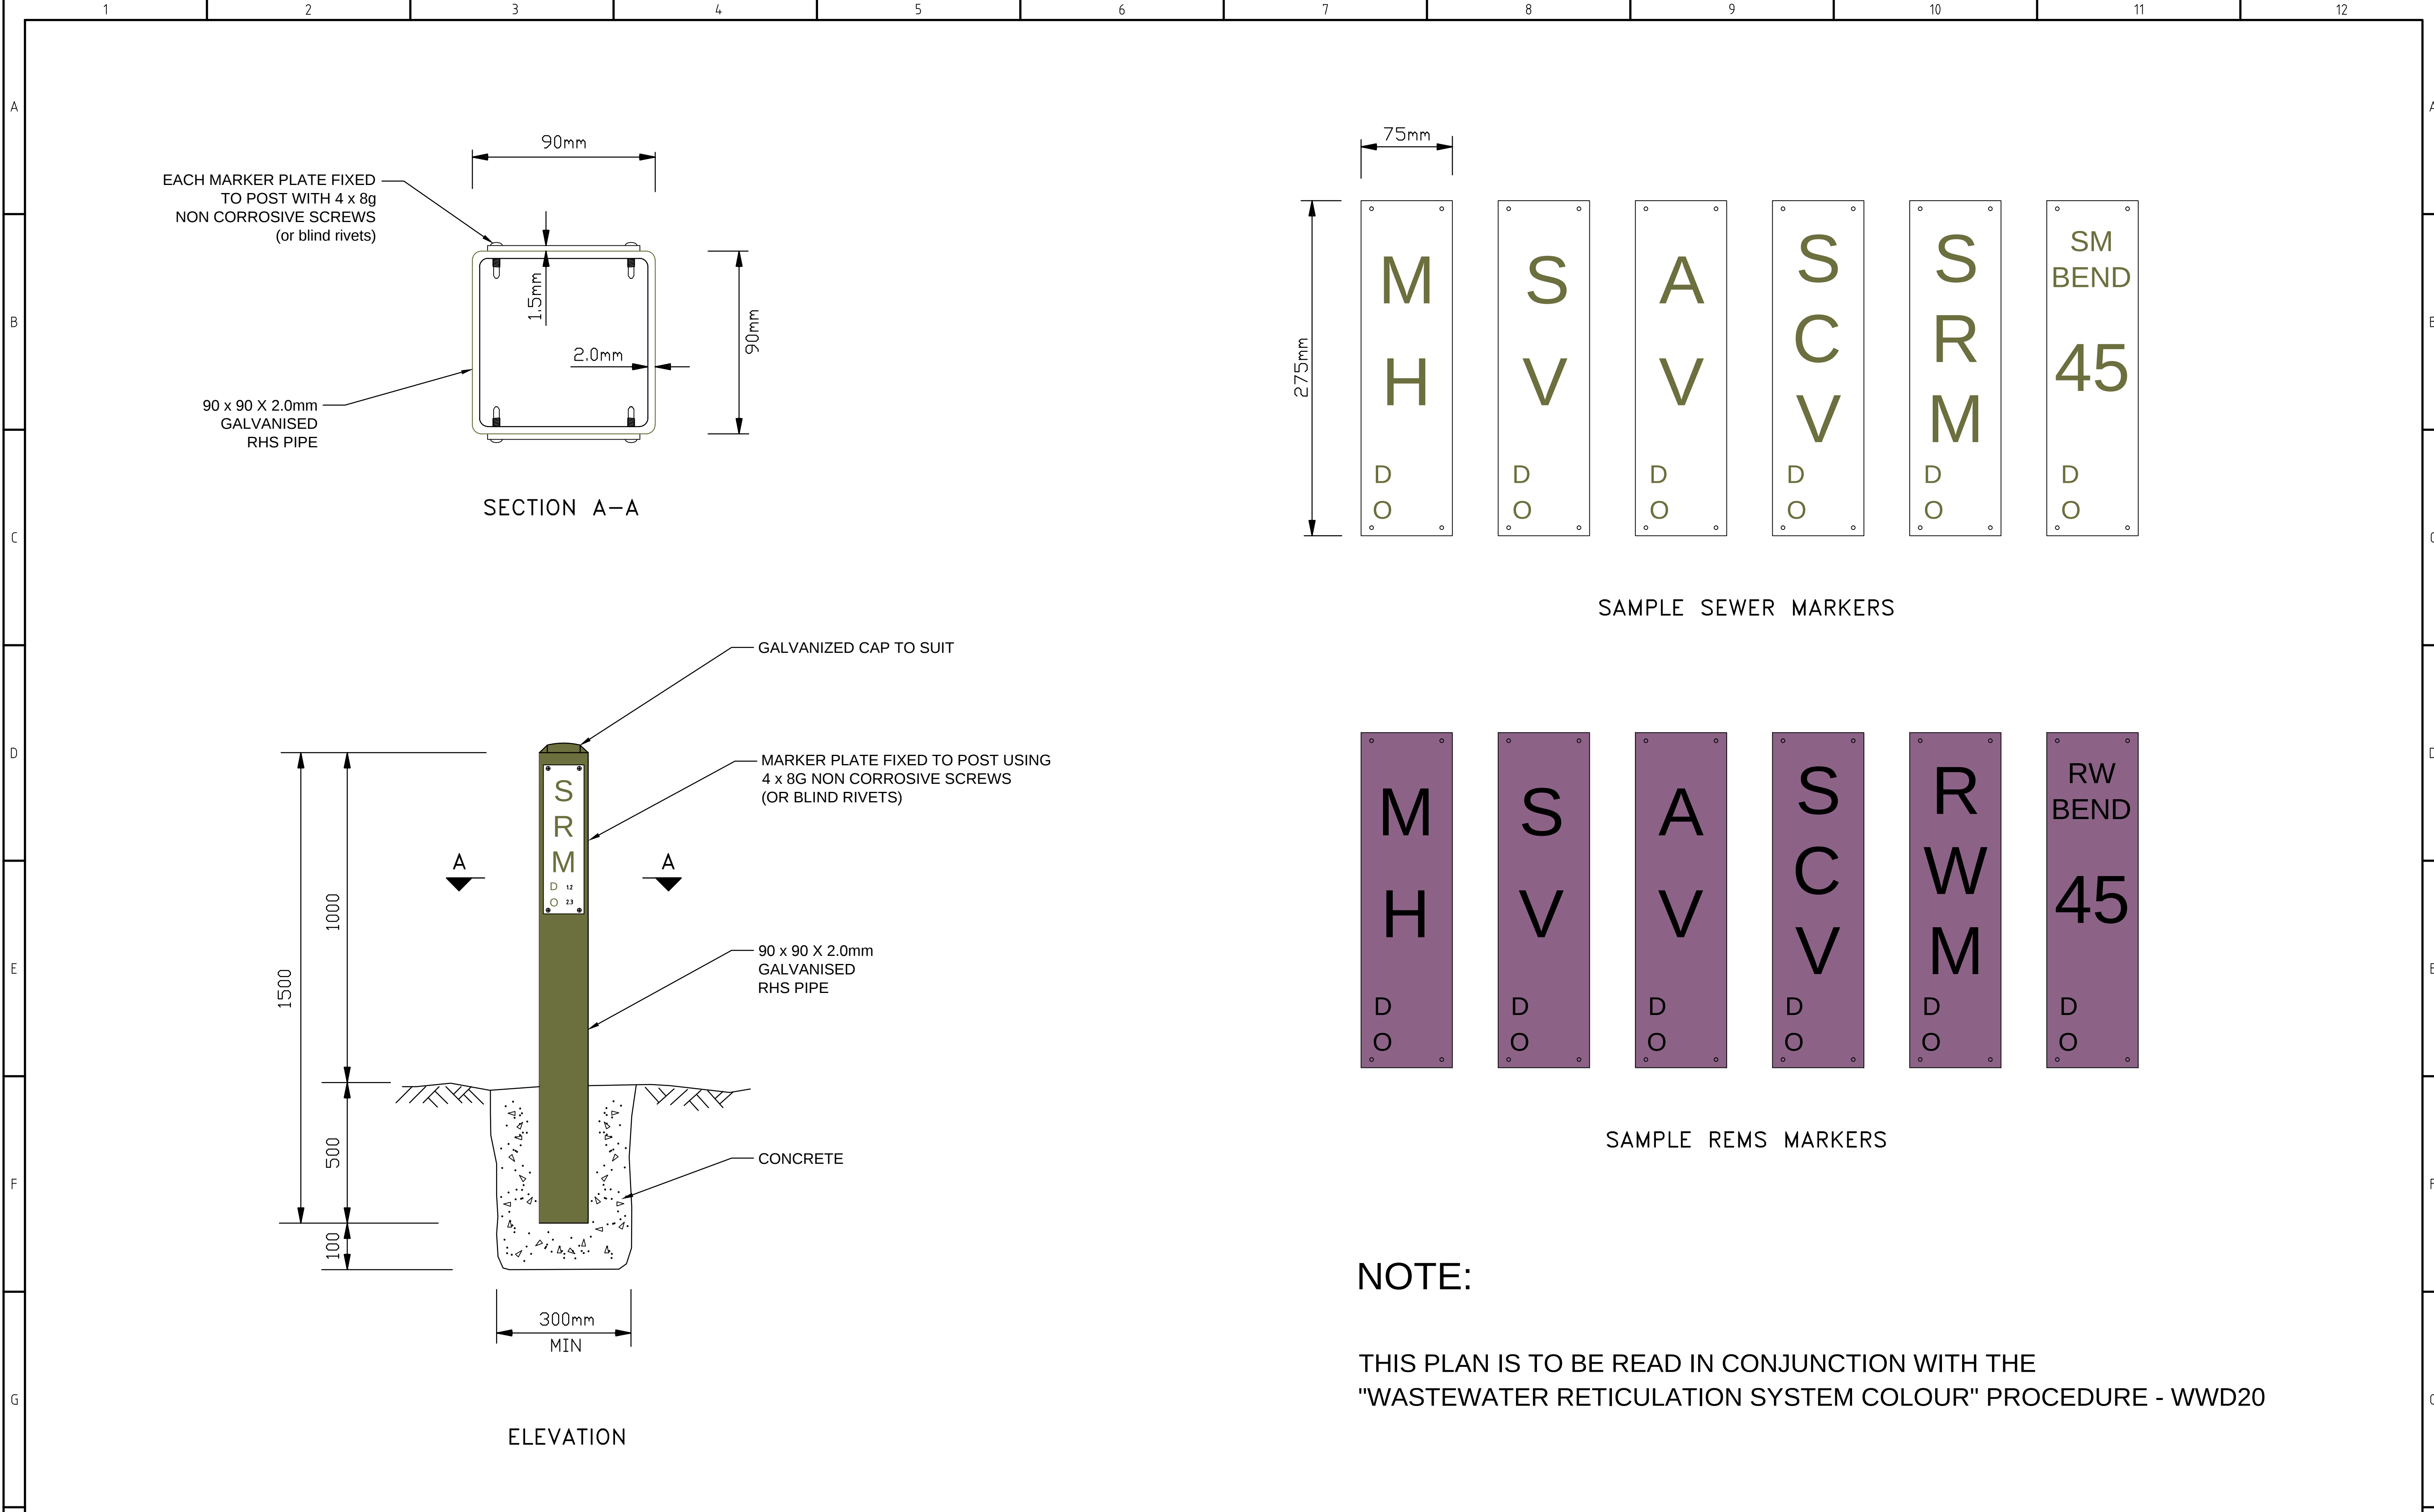

SAMPLE SEWER MARKERS

SAMPLE REMS MARKERS

NOTE:

THIS PLAN IS TO BE READ IN CONJUNCTION WITH THE "WASTEWATER RETICULATION SYSTEM COLOUR" PROCEDURE - WWD20

				CONSULTANT DETAILS:		DESIGNED:		DATE:	COMPANY:	TITLE:			
										WASTEWATER STANDARD DRAWING			
						DRAWN:		DATE:	COMPANY:	MARKER POST AND PLATES ARRANGEMENT			
						R.D.		08/08/2012	S.W.				
						CHECKED:		DATE:	COMPANY:				
						K.A.		08/08/2012	S.W.				
						APPROVED:		DATE:	COMPANY:	SIZE:	SCALE:	INDEX No.	DRAWING No.
										A1	NTS		S25350
													SHEET
													52
													REV No.
													1