


COORDINATE DATUM: MGA2020

EPA ID	Type of Monitoring Point	Description	Location Description	E	N
1	Environmental discharge point	Eastern Exfiltration Basin - western pond	Eastern Exfiltration Basin - western pond	293570.6	6142471.2
2	Ultrasonic	Influent volume monitoring	Inlet works	293243.7	6142516.7
3	Effluent monitoring	Effluent monitoring	Tertiary filters	293193.5	6142440.0
4	Total Volume monitoring magflow	Effluent flow monitoring	Tertiary filters	293183.9	6142469.6
5	Discharge to utilisation area Total volume helix	Utilisation area flow monitoring	Tertiary filters	293189.5	6142437.5
6	Discharge to utilisation area Total volume helix	Utilisation area flow monitoring	Eastern Exfiltration Basin - eastern pond - SCC Land	293681.8	6142455.0
7	Groundwater monitoring well	Monitoring well MW-2	Groundwater monitoring bore (top) - Crown Land	293474.6	6142431.6
8	Groundwater monitoring well	Monitoring well MW-1	Groundwater monitoring bore (top) - Crown land	293363.5	6142507.8
9	Groundwater monitoring well	Monitoring well MW-3	Groundwater monitoring bore (top) - Crown Land	293707.0	6142387.4
10	Groundwater monitoring well	Monitoring well EP-2	Groundwater monitoring bore - Eastern Exfiltration Basin (top) - western pond - SCC Land	293551.4	6142460.7
11	Groundwater monitoring well	Monitoring well EP-3	Groundwater monitoring bore (top) - Council road reserve off Gerrora Road	293407.2	6142790.4

Reuse Water	
Site No	Description
R1	Site
R2	Turf Farm
R3	Golf Course

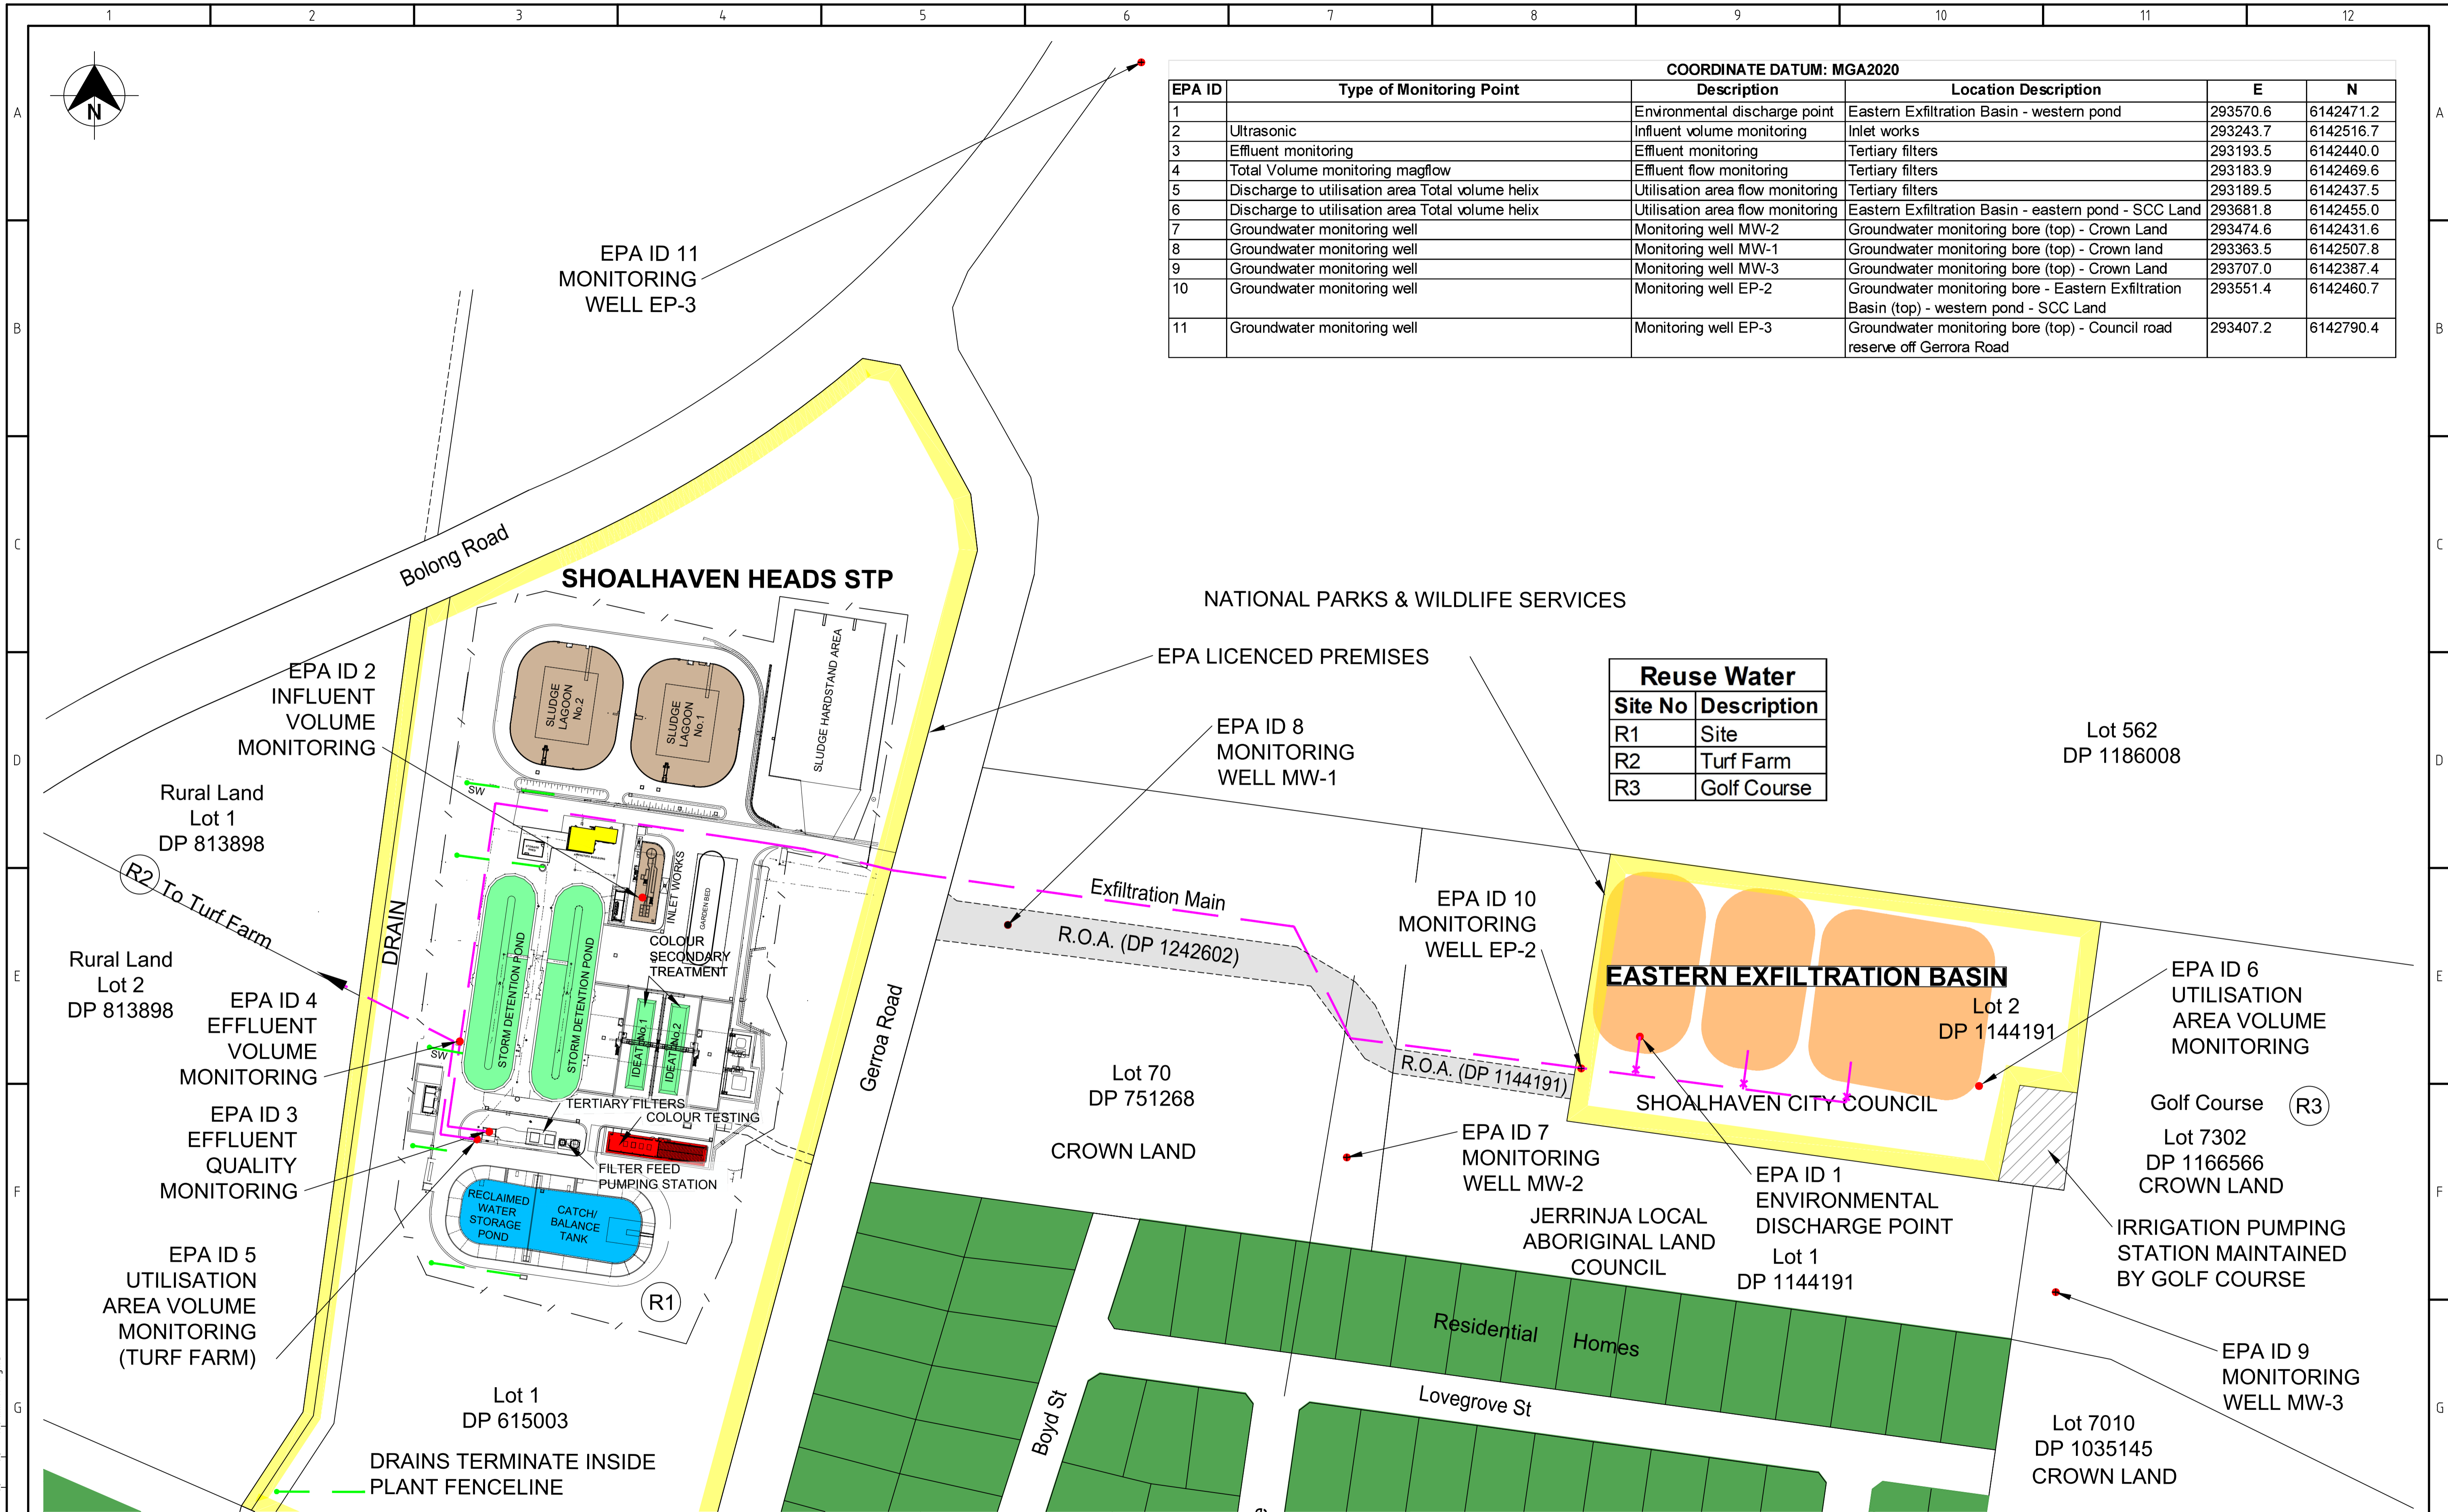

No.	REVISION DETAILS	DWN	DATE
B	UPDATE COLOURS & TEXT STYLE	DR	28/4/2023
A	CONVERT TO MGA20 & COORDS FOR EPA MONITORING POINTS	MA	04-2023

CONSULTANT DETAILS:			
SIZE:	SCALE FACTOR:	CO-ORDINATE SYSTEM:	MGA Zone 56
A1		HEIGHT DATUM:	AHD

**Shoalhaven WATER**  
 Council's Water Utility  
 City Administrative Centre  
 PO Box 42, Nowra, NSW 2541  
 Ph 02 4429 3111  
 www.shoalwater.nsw.gov.au

SURVEYED:	DATE:	COMPANY:
DESIGNED:	DATE:	COMPANY:
DRAWN:	DATE:	COMPANY:
CHECKED:	DATE:	COMPANY:
APPROVED:	DATE:	COMPANY:

TITLE:			
SHOALHAVEN HEADS SEWERAGE SCHEME SHOALHAVEN HEADS STP EPA MONITORING POINTS 3 GERORA RD - SHOALHAVEN HEADS LOT1 DP 615003			
CONSULTANT REFERENCE No.	INDEX No.	DRAWING No.	SHEET
	24407	144	x
REV No.	B		