



Precinct Plan | Scale 1 :500@A1



Sanctuary Point Library
Feasibility Study

Revision	
A	22.11.24
B	09.12.24
C	20.12.24
D	16.01.25

Initial Concept Options Presentation
Selected Options Presentation
DRAFT Concept Design
FINAL Concept Design





Demolition Plan | Scale 1 : 500@A1




Sanctuary Point Library
Feasibility Study

Revision	Date
A	22.11.24
B	09.12.24
C	20.12.24
D	16.01.25

Initial Concept Options Presentation
Selected Options Presentation
DRAFT Concept Design
FINAL Concept Design



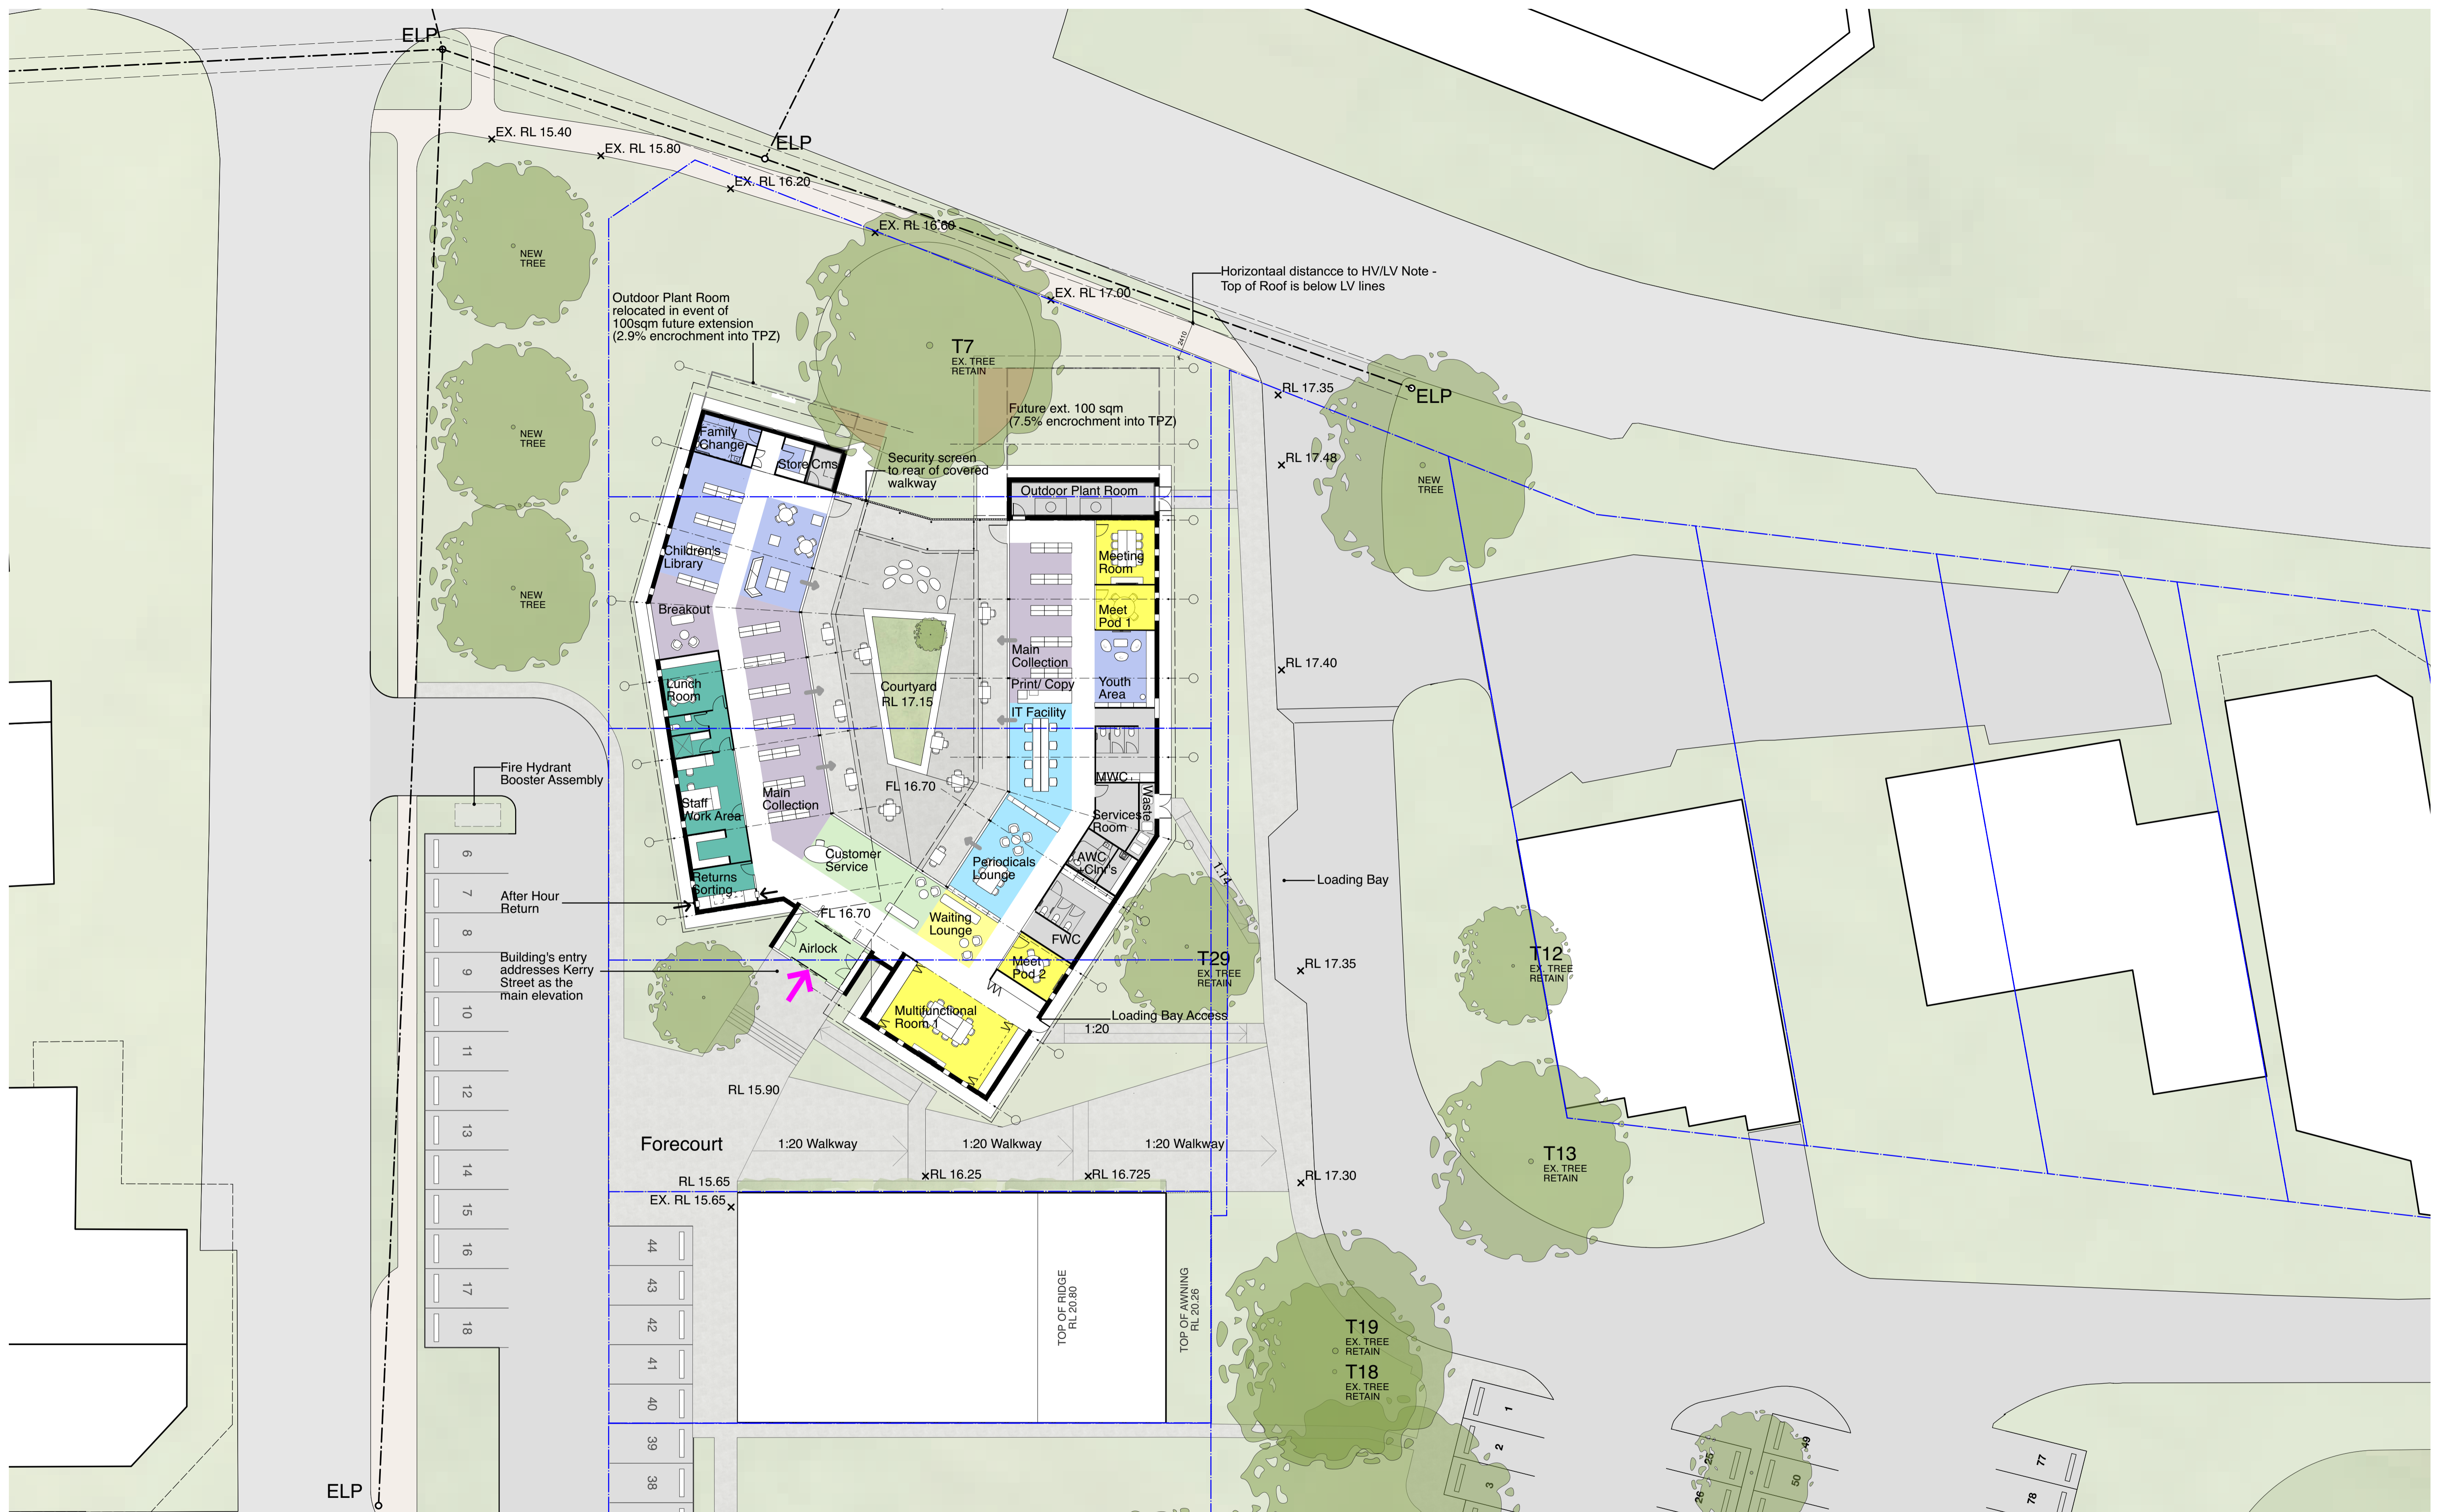

Floor Plan | Scale 1 : 200@A1




Sanctuary Point Library
Feasibility Study

Revision	
A	22.11.24
B	09.12.24
C	20.12.24
D	16.01.25

Initial Concept Options Presentation
Selected Options Presentation
DRAFT Concept Design
FINAL Concept Design



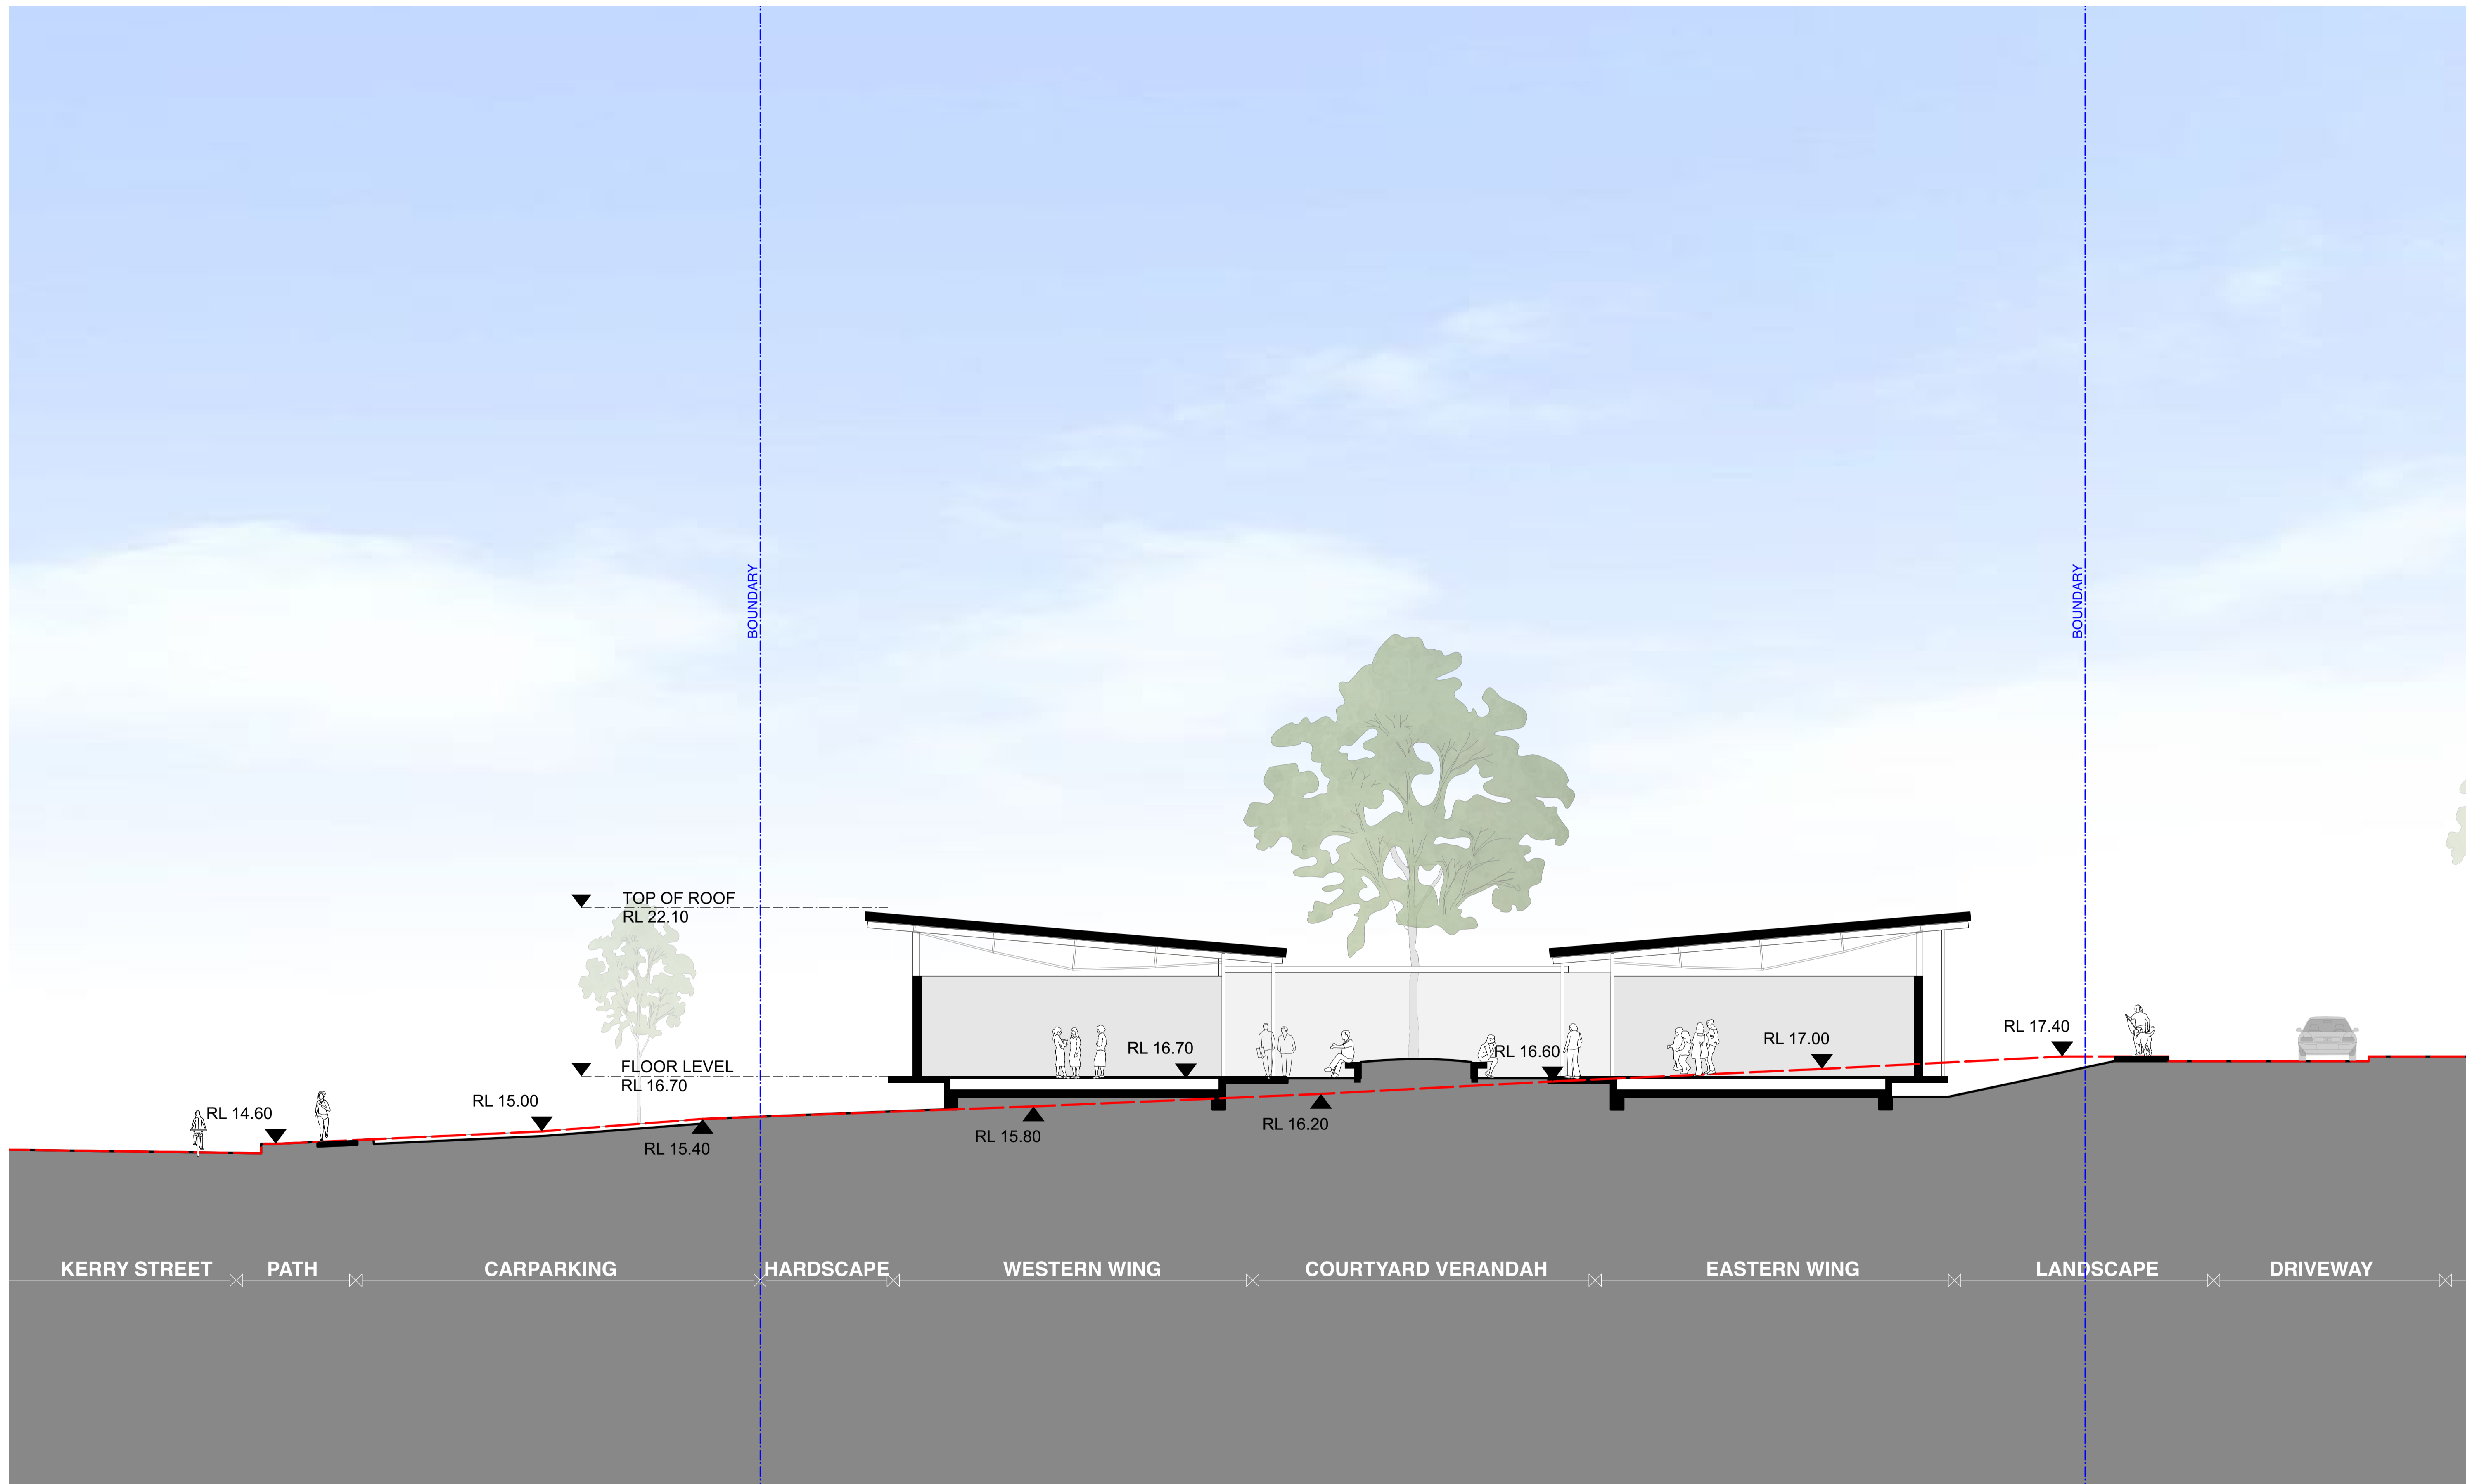

Section 1 | Scale 1 : 100



West Elevation | Scale 1 : 100



South Elevation | Scale 1 : 100



North Elevation | Scale 1 : 100



East Elevation | Scale 1 : 100