

Drawing Status: **CONCEPT**

AMENDMENT	DATE


Shoalhaven
City Council

PH. (02) 4429 3111
FAX. (02) 4422 1816


DO NOT DOUBLE YOUR TROUBLE
IF IN DOUBT ASK!
DO NOT SCALE


SURVEY:	A. BURCHER	SEPT. 2020	DATE
DESIGN:	M. HARRIS	OCT. 2020	DATE
DRAWN:	M. HARRIS	OCT. 2020	DATE
CHECKED:			DATE
APPROVED:			DATE

ELIZABETH DRIVE & BERRY STREET, VINCENTIA PROPOSED SHARED USER PATH (SUP) LAYOUT PLAN	
CLIENT:	VINCENTIA, Elizabeth Drive – Roundabout
DATE:	
SHEET No.:	? of ??
TC<YEAR>.<NUMBER> PLAN No. XXXX.XX	

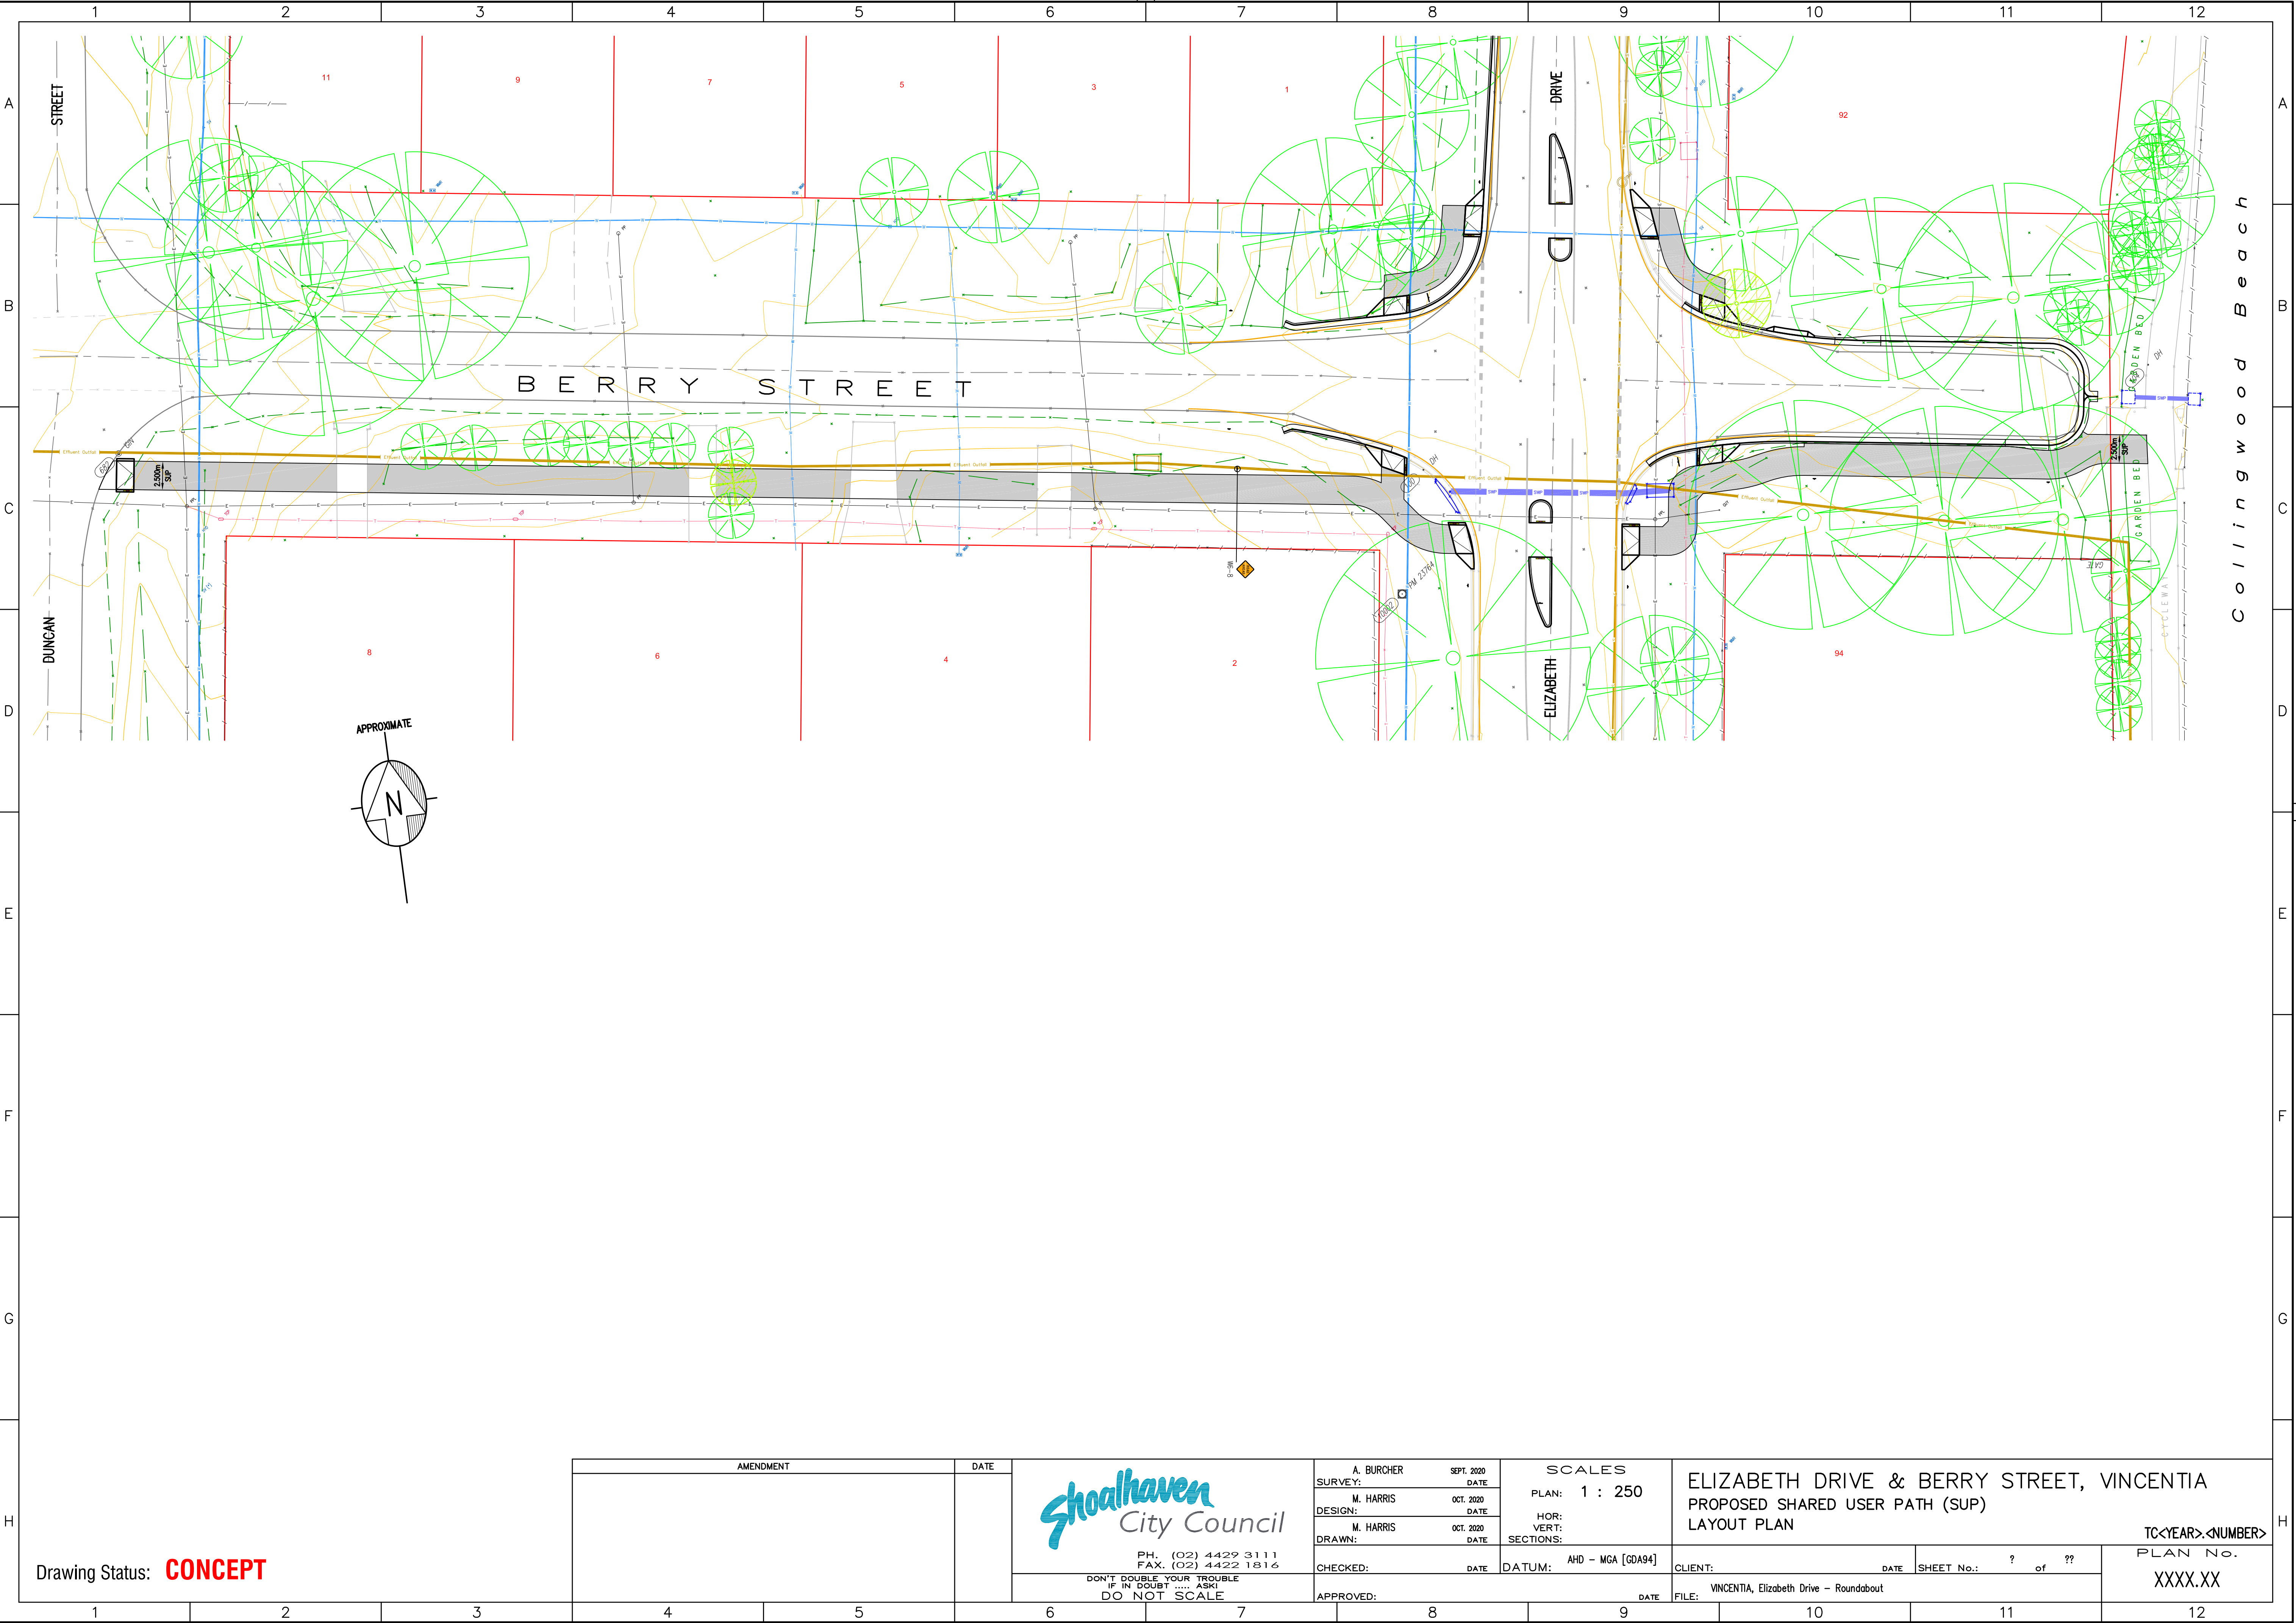

Drawing Status: **CONCEPT**

AMENDMENT		DATE	<div><p>PH. (02) 4429 3111 FAX. (02) 4422 1816</p><p>DON'T DOUBLE YOUR TROUBLE IF IN DOUBT ASK DO NOT SCALE</p></div>	A. BURCHER SEPT. 2020 DATE		SCALES PLAN: 1 : 250		ELIZABETH DRIVE & BERRY STREET, VINCENTIA PROPOSED SHARED USER PATH (SUP) LAYOUT PLAN				TC<YEAR>.<NUMBER>	
				M. HARRIS OCT. 2020 DATE		HOR: VERT: SECTIONS:						PLAN No.	
				M. HARRIS OCT. 2020 DATE		AHD - MGA [GDA94]		CLIENT: DATE SHEET No.: ? of ??		XXXX.XX			
				DRAWN: DATE		DATUM:		FILE: VINCENTIA, Elizabeth Drive - Roundabout					
				CHECKED: DATE									
				APPROVED: DATE									

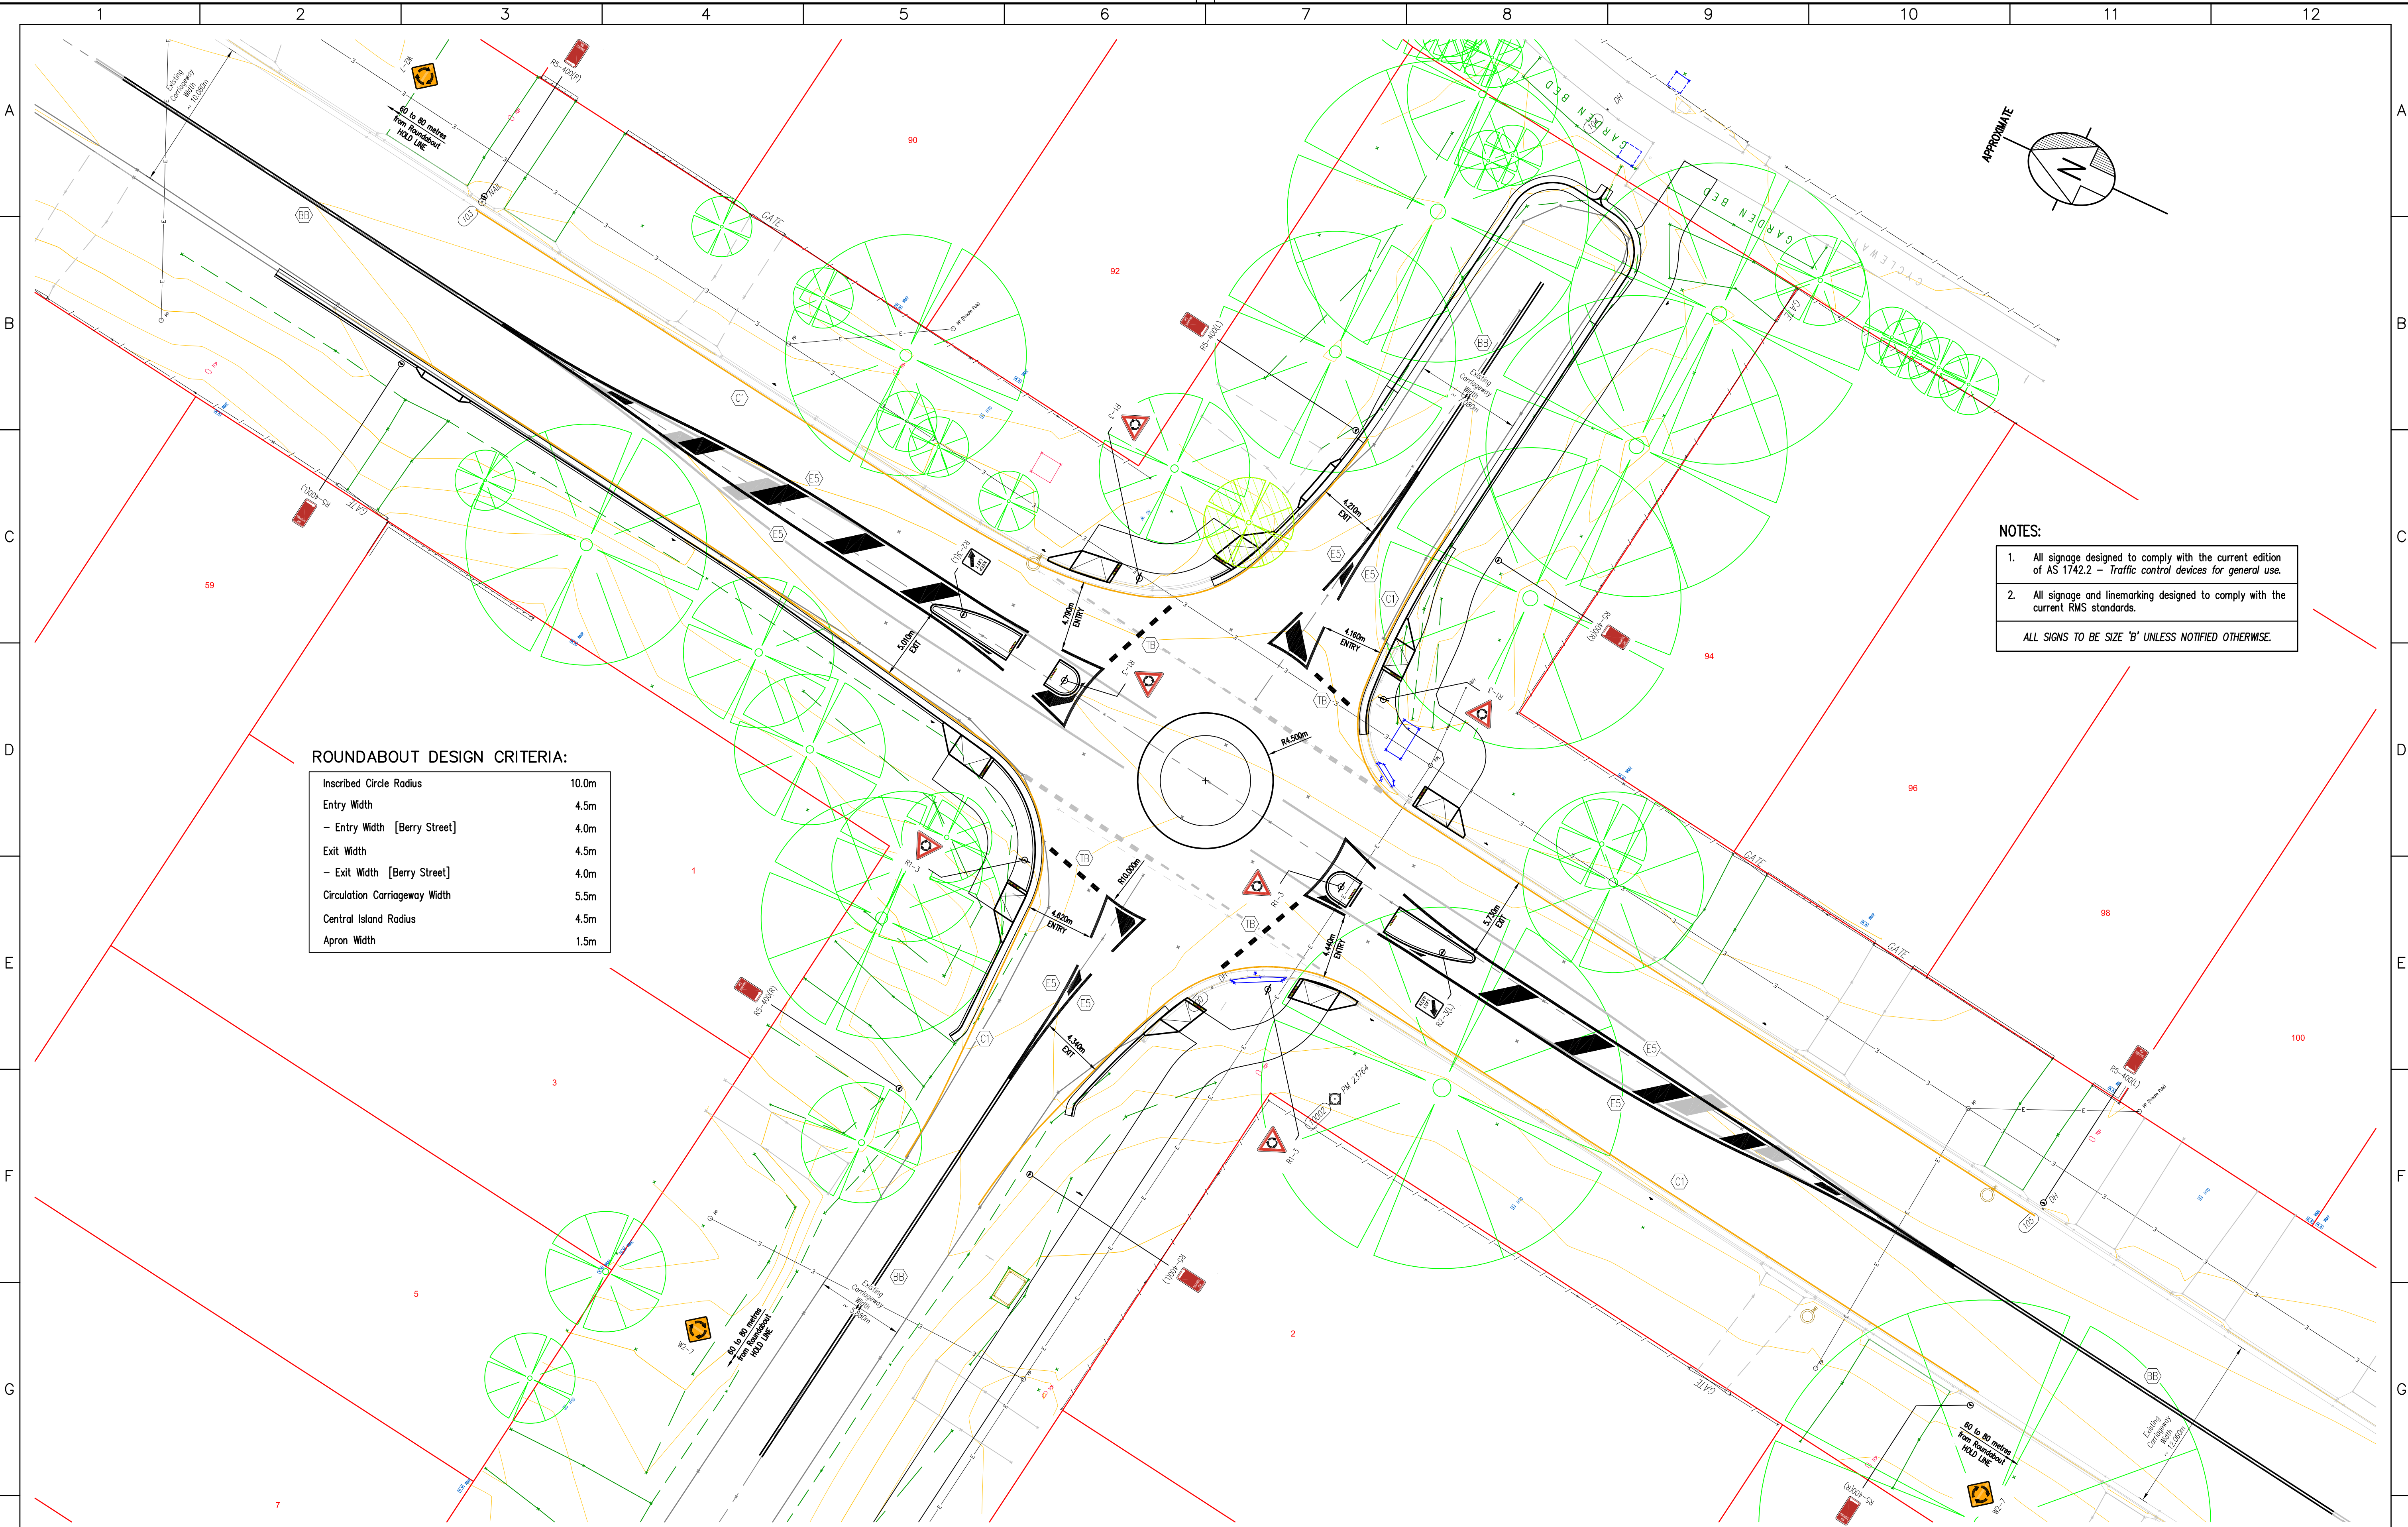


ROUNDBABOUT DESIGN CRITERIA:

Inscribed Circle Radius	10.0m
Entry Width	4.5m
- Entry Width [Berry Street]	4.0m
Exit Width	4.5m
- Exit Width [Berry Street]	4.0m
Circulation Carriageway Width	5.5m
Central Island Radius	4.5m
Apron Width	1.5m

- NOTES:
1. All signage designed to comply with the current edition of AS 1742.2 – Traffic control devices for general use.
 2. All signage and linemarking designed to comply with the current RMS standards.
- ALL SIGNS TO BE SIZE 'B' UNLESS NOTIFIED OTHERWISE.

Drawing Status: **CONCEPT**

AMENDMENT		DATE	<div><p>PH. (02) 4429 3111 FAX. (02) 4422 1816 DON'T DOUBLE YOUR TROUBLE IF IN DOUBT, ASK! DO NOT SCALE</p></div>	A. BURCHER SEPT. 2020		SCALES		ELIZABETH DRIVE & BERRY STREET, VINCENTIA PROPOSED ROUNDBABOUT WITH PEDESTRIAN REFUGES [STAGE TWO] LAYOUT PLAN			
SURVEY:		DATE		M. HARRIS OCT. 2020		PLAN: 1 : 200					
DESIGN:		DATE		M. HARRIS OCT. 2020		HOR: VERT:					
DRAWN:		DATE				SECTIONS:					
CHECKED:		DATE		DATUM: AHD – MGA [GDA94]		CLIENT: DATE		SHEET No.: ? of ??		TC<YEAR>.<NUMBER> PLAN No. XXXX.XX	
APPROVED:		DATE	FILE: VINCENTIA, Elizabeth Drive – Roundabout								