




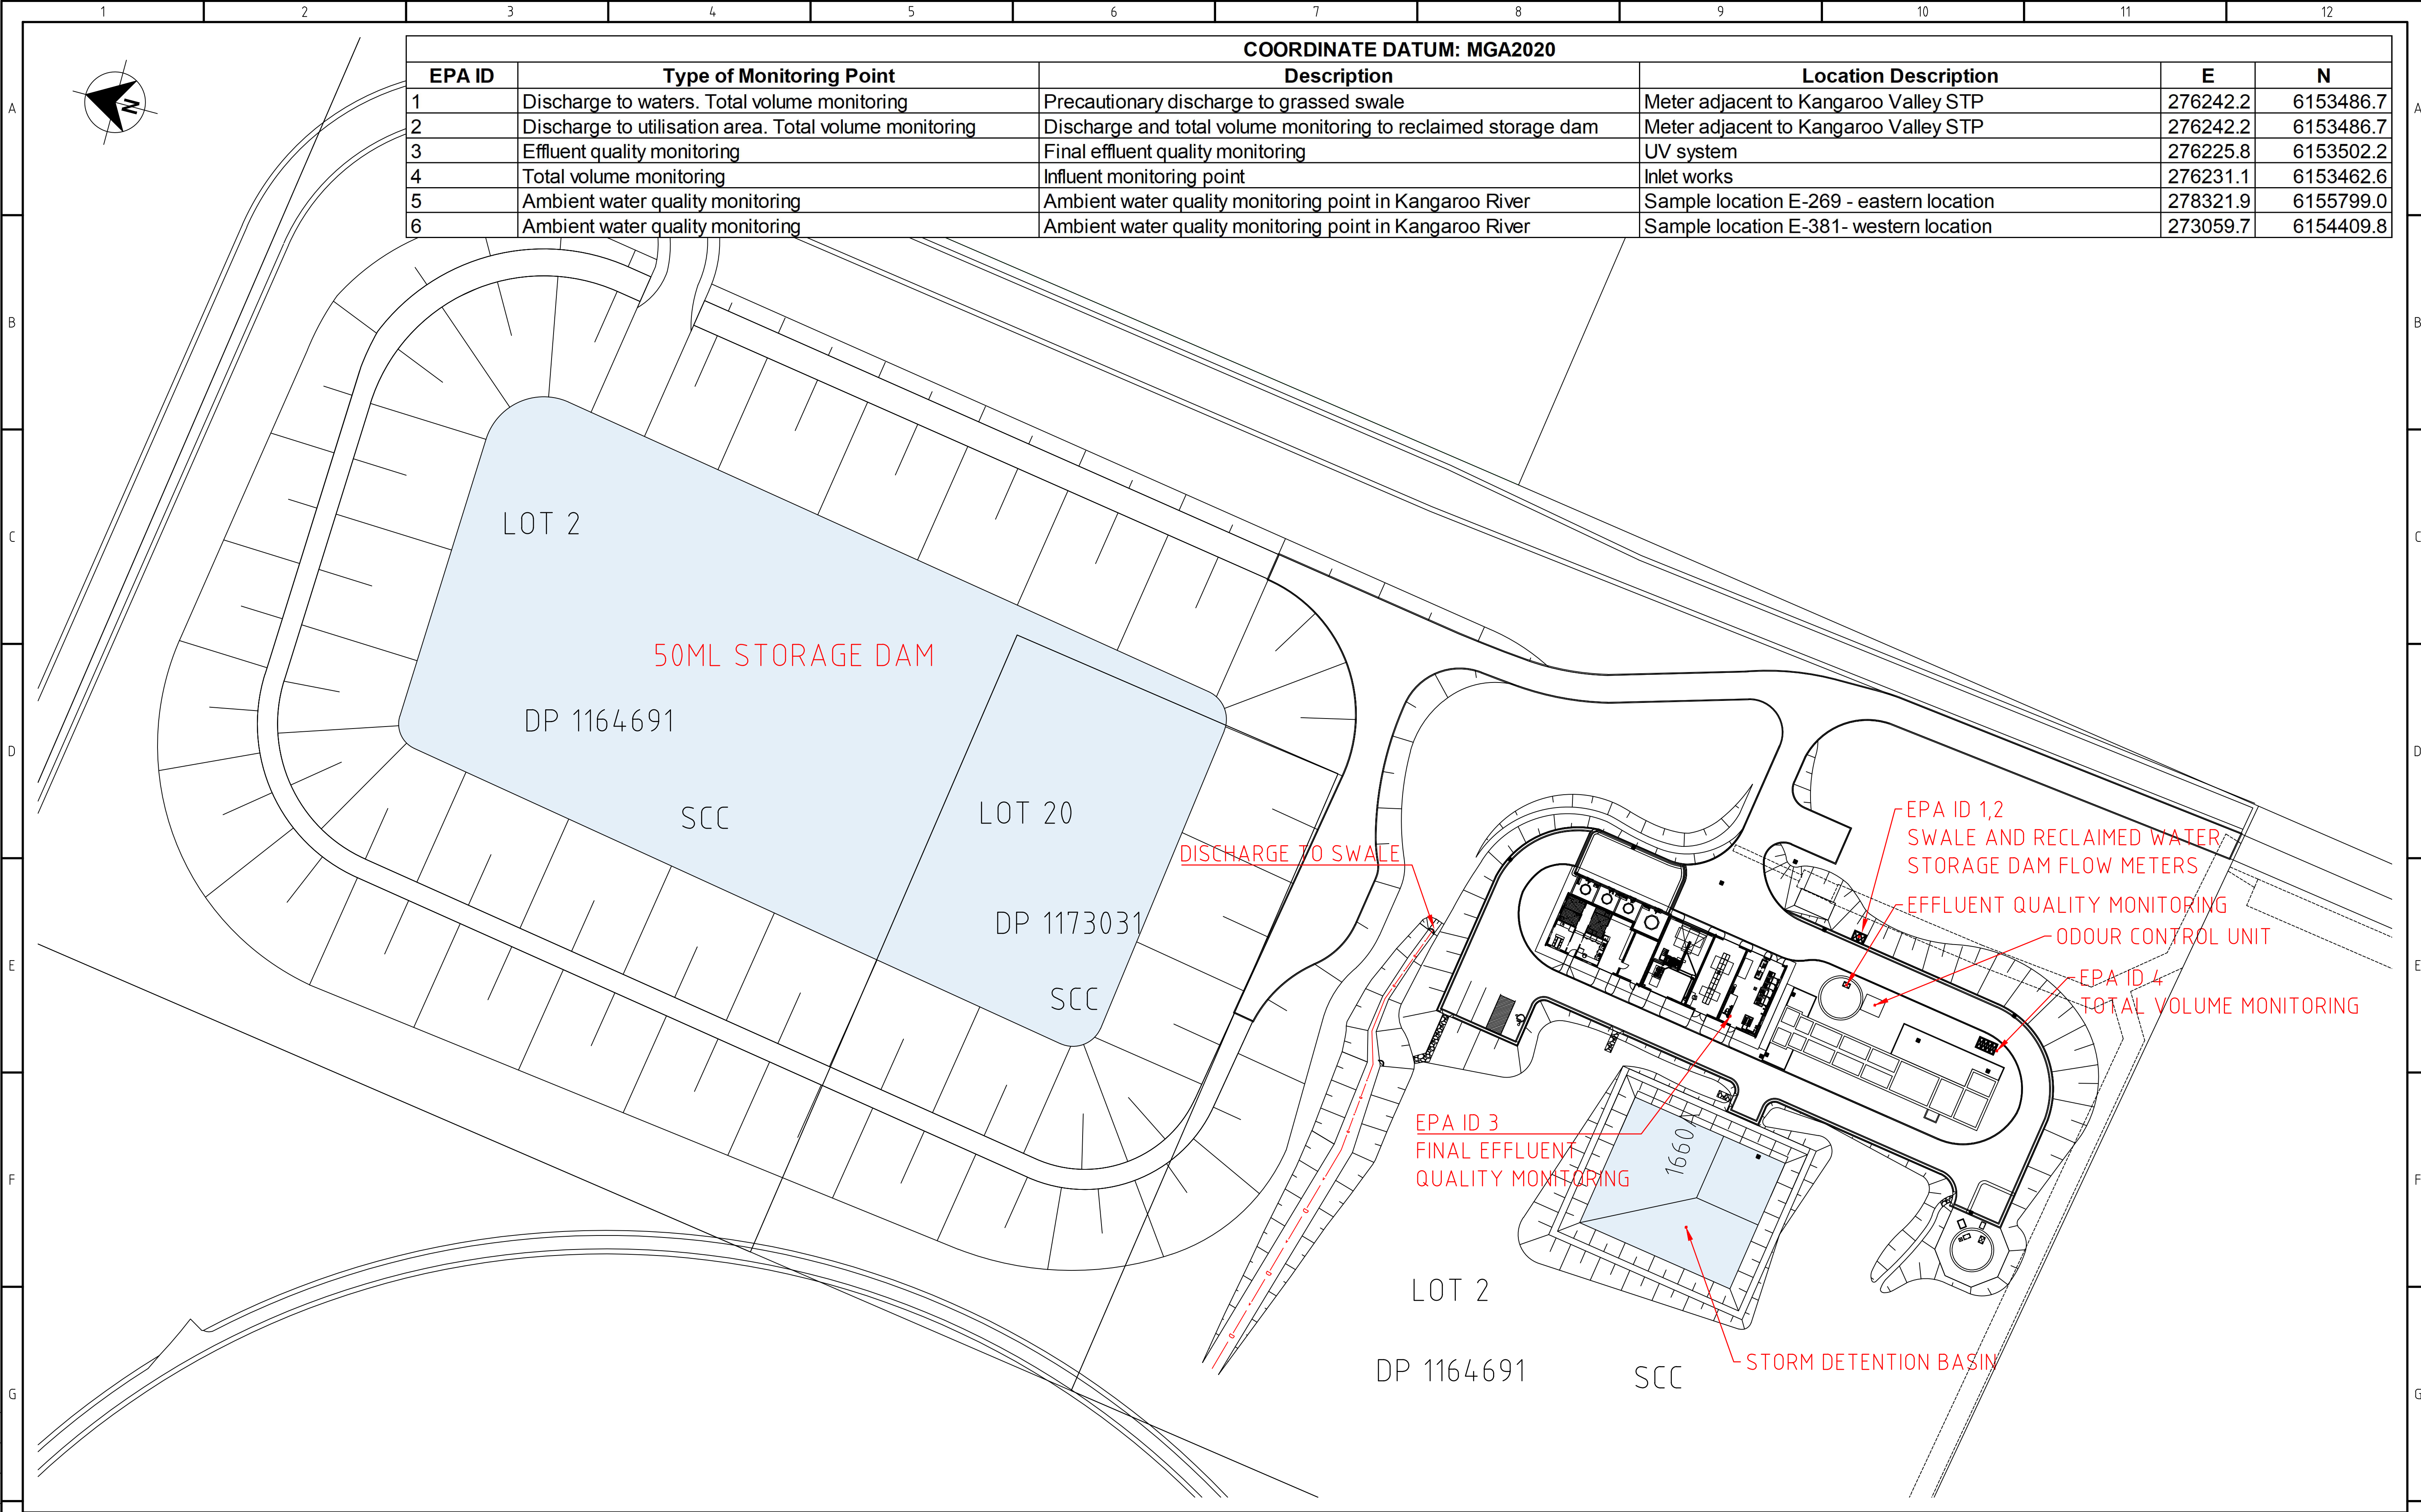

				CONSULTANT DETAILS:			Shoalhaven Council's Water Utility WATER City Administrative Centre PO Box 42, Nowra, NSW 2541 Ph 02 4429 3111 www.shoalwater.nsw.gov.au			SURVEYED:	DATE:	COMPANY:	TITLE:						
										DESIGNED:	DATE:	COMPANY:	KANGAROO VALLEY SEWERAGE SCHEME KANGAROO VALLEY STP EPA MONITORING POINTS 1 TO 4						
										DRAWN:	DATE:	COMPANY:							
										MA	05/23	SCC							
										CHECKED:	DATE:	COMPANY:	CONSULTANT REFERENCE No.					INDEX No.	DRAWING No.
							APPROVED:	DATE:	COMPANY:	S25050	04	A						x	
No.	REVISION DETAILS			DWN	DATE	SIZE:	SCALE FACTOR:	CO-ORDINATE SYSTEM:		MGA2020	HEIGHT DATUM:	AHD							
	1	2	3			4	N.T.S.		5		6	7		8		9	10	11	12

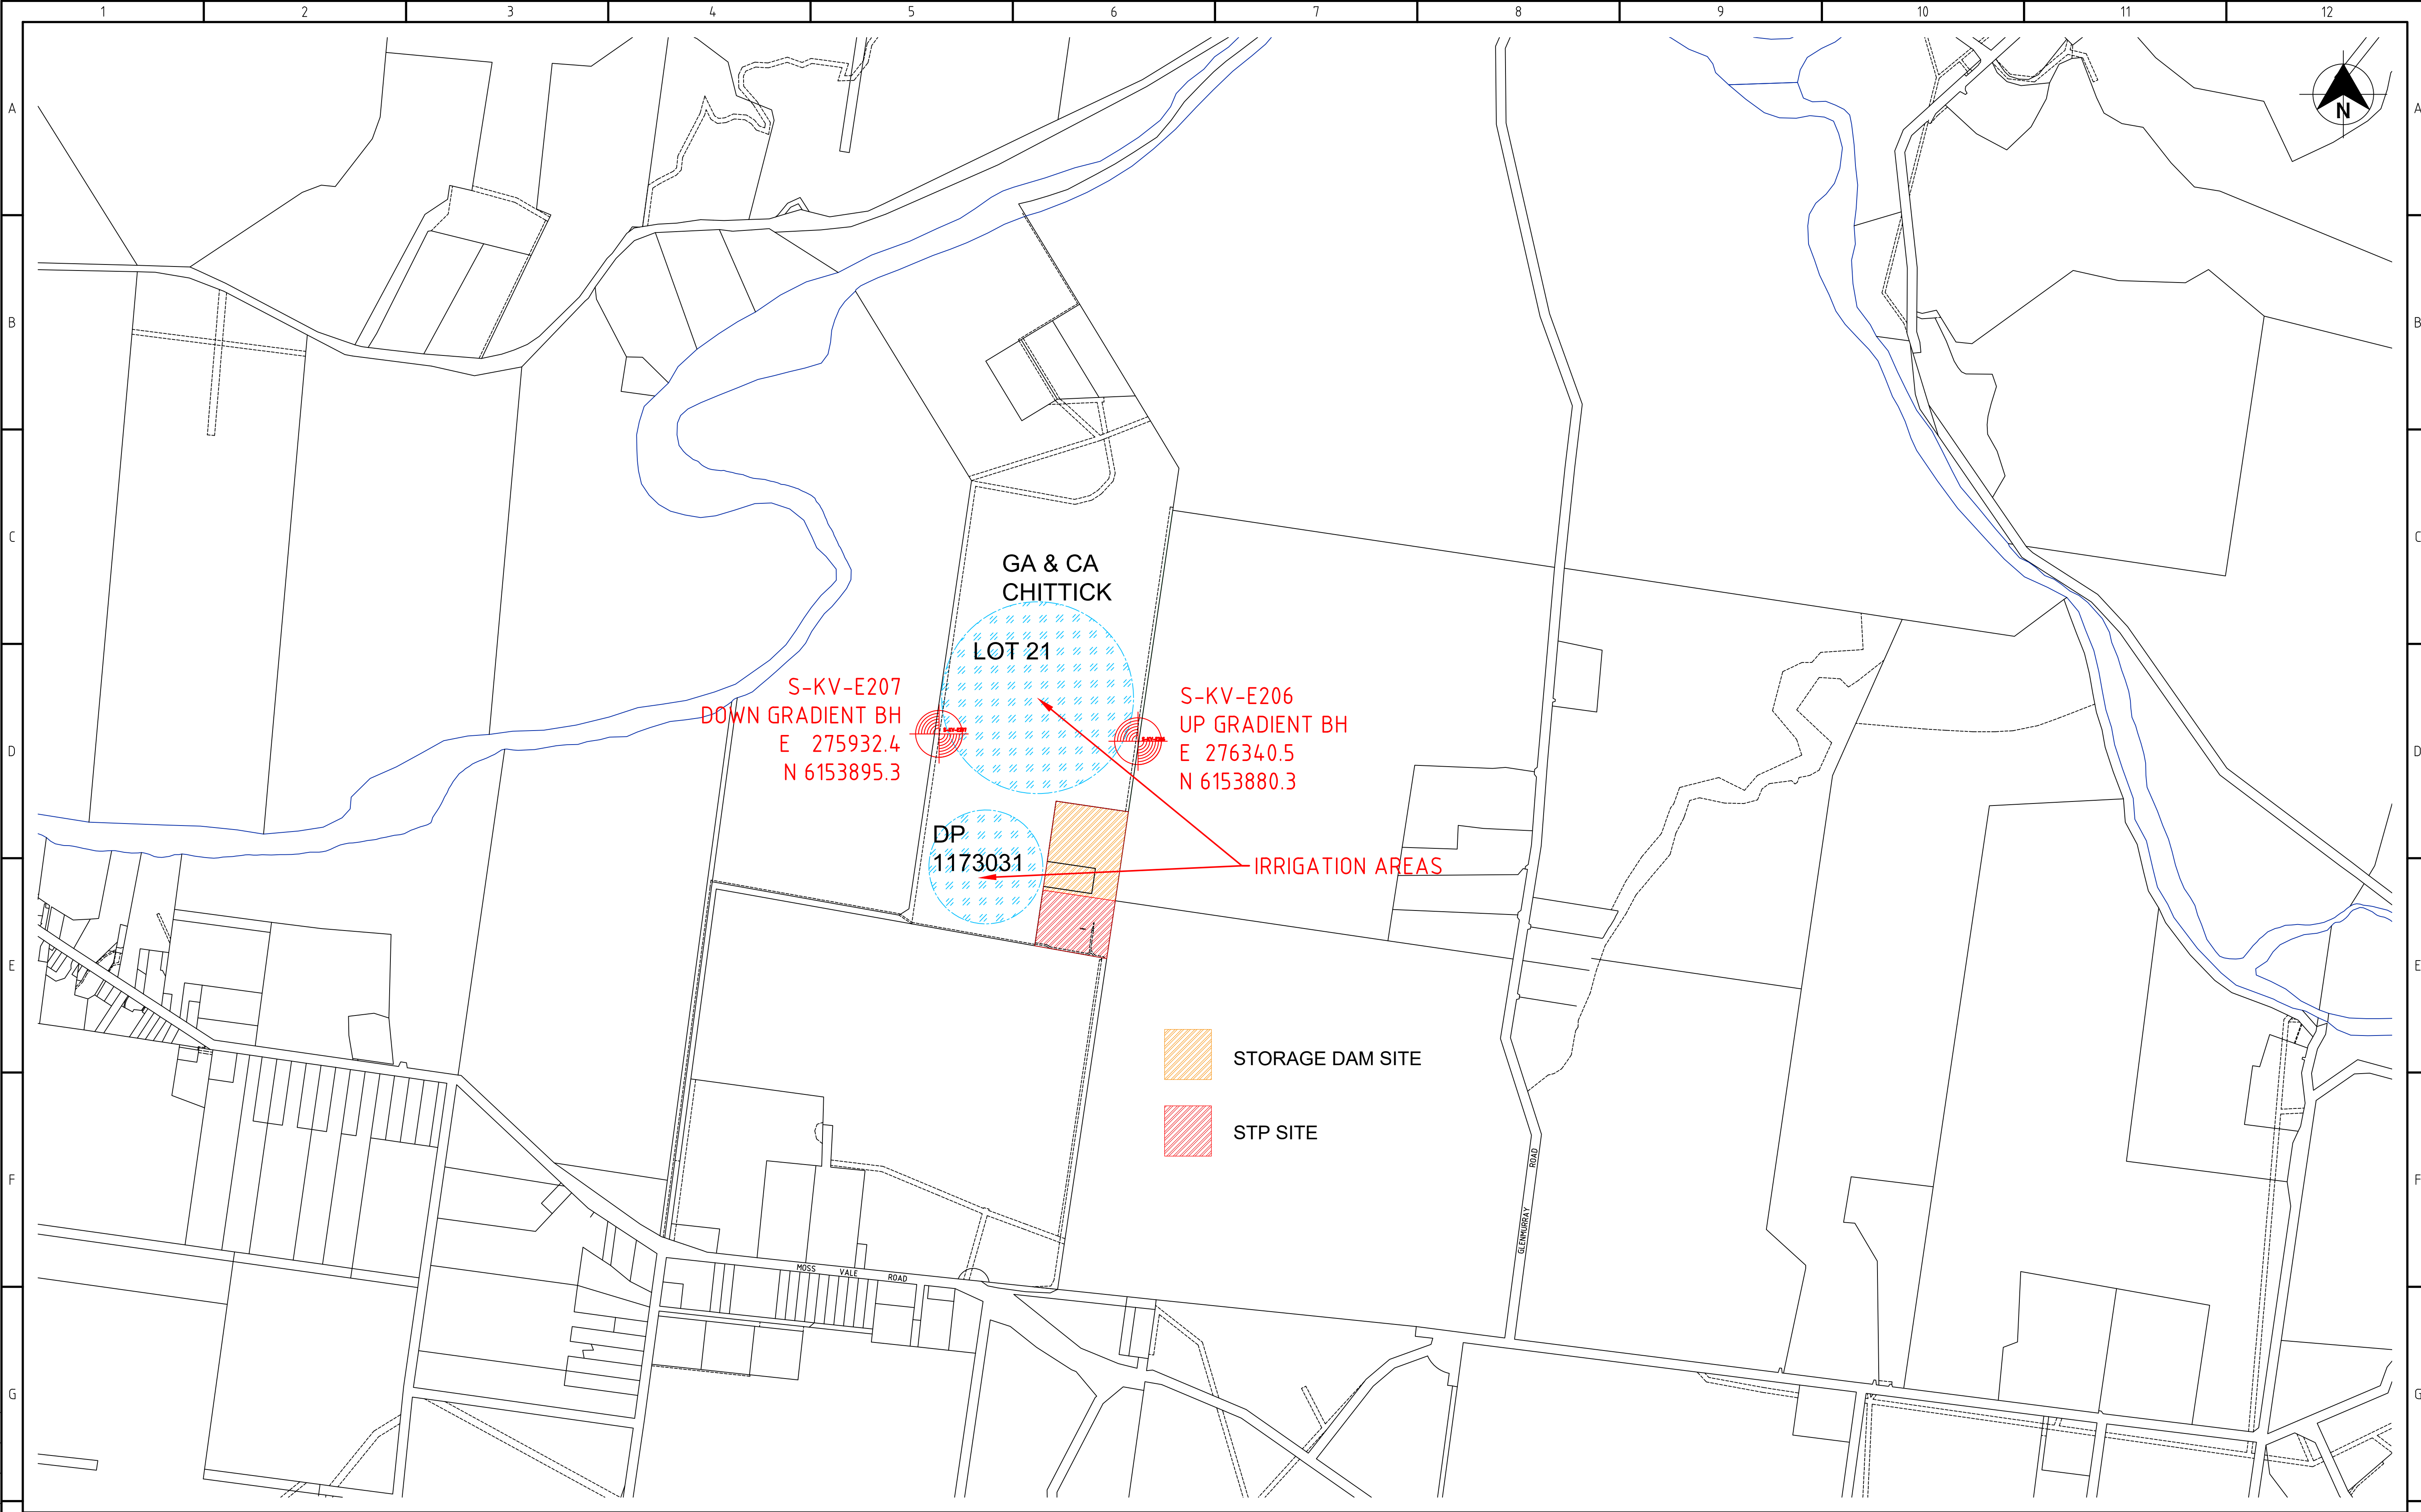

				CONSULTANT DETAILS:			Shoalhaven Council's Water Utility WATER City Administrative Centre PO Box 42, Nowra, NSW 2541 Ph 02 4429 3111 www.shoalwater.nsw.gov.au			SURVEYED:	DATE:	COMPANY:	TITLE:										
				NOT TO SCALE						DESIGNED:	DATE:	COMPANY:	KANGAROO VALLEY SEWERAGE SCHEME KANGAROO VALLEY STP EPA BOREHOLES S-KV-E206 & S-KV-E207										
										DRAWN:	DATE:	COMPANY:											
										MA	05/23	SCC											
										CHECKED:	DATE:	COMPANY:	CONSULTANT REFERENCE No.					INDEX No.	DRAWING No.	SHEET	REV No.		
							APPROVED:	DATE:	COMPANY:	S25050	04	B						x					
No.	REVISION DETAILS			DWN	DATE	SIZE:	SCALE FACTOR:	CO-ORDINATE SYSTEM:		MGA2020													
						A1	N.T.S.	HEIGHT DATUM:		AHD													
1	2			3		4		5			6		7		8		9		10		11		12

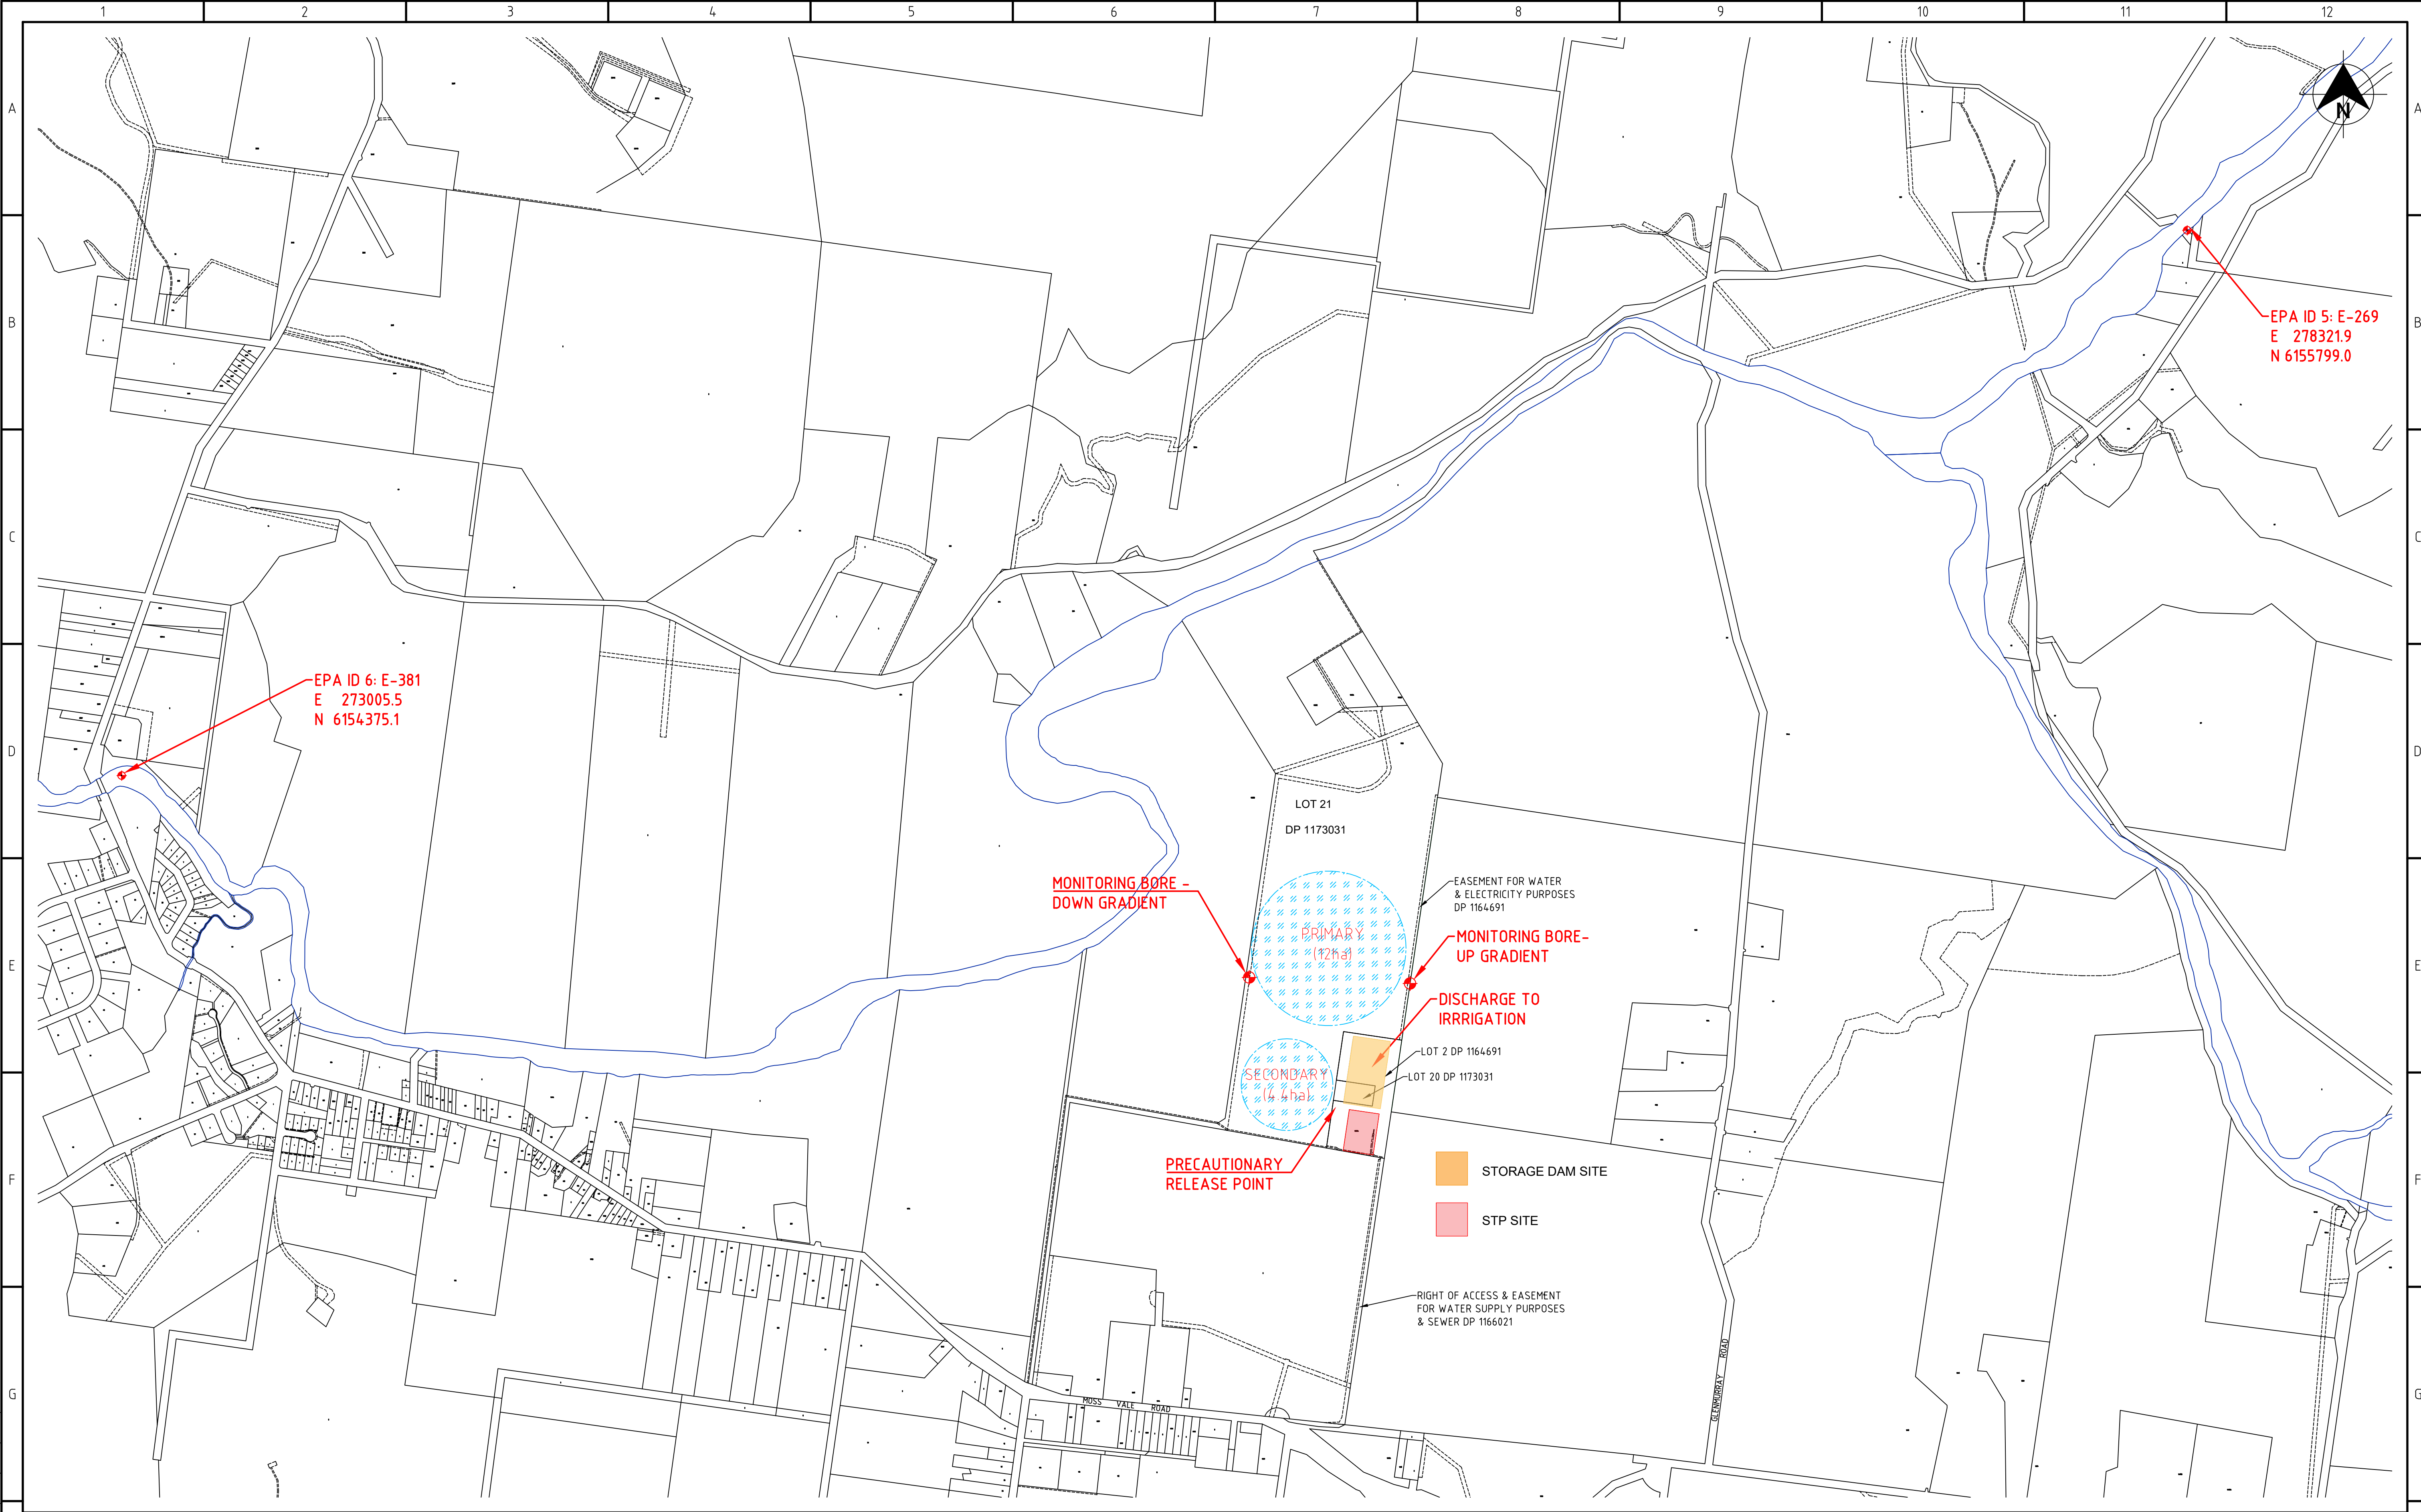

				CONSULTANT DETAILS:			NOT TO SCALE			City Administrative Centre PO Box 42, Nowra, NSW 2541 Ph 02 4429 3111 www.shoalwater.nsw.gov.au			SURVEYED:	DATE:	COMPANY:	TITLE: KANGAROO VALLEY SEWERAGE SCHEME KANGAROO VALLEY STP EPA MONITORING POINTS 5 & 6						
													DESIGNED:	DATE:	COMPANY:							
													DRAWN:	DATE:	COMPANY:							
													MA	05/23	SCC							
													CHECKED:	DATE:	COMPANY:	CONSULTANT REFERENCE No.			INDEX No. S25050		DRAWING No. 04	
							APPROVED:	DATE:	COMPANY:													
No.	REVISION DETAILS			DWN	DATE	SIZE: A1	SCALE FACTOR: N.T.S.	CO-ORDINATE SYSTEM: MGA2020 HEIGHT DATUM: AHD														
	1	2	3			4		5		6		7		8		9		10		11		12