


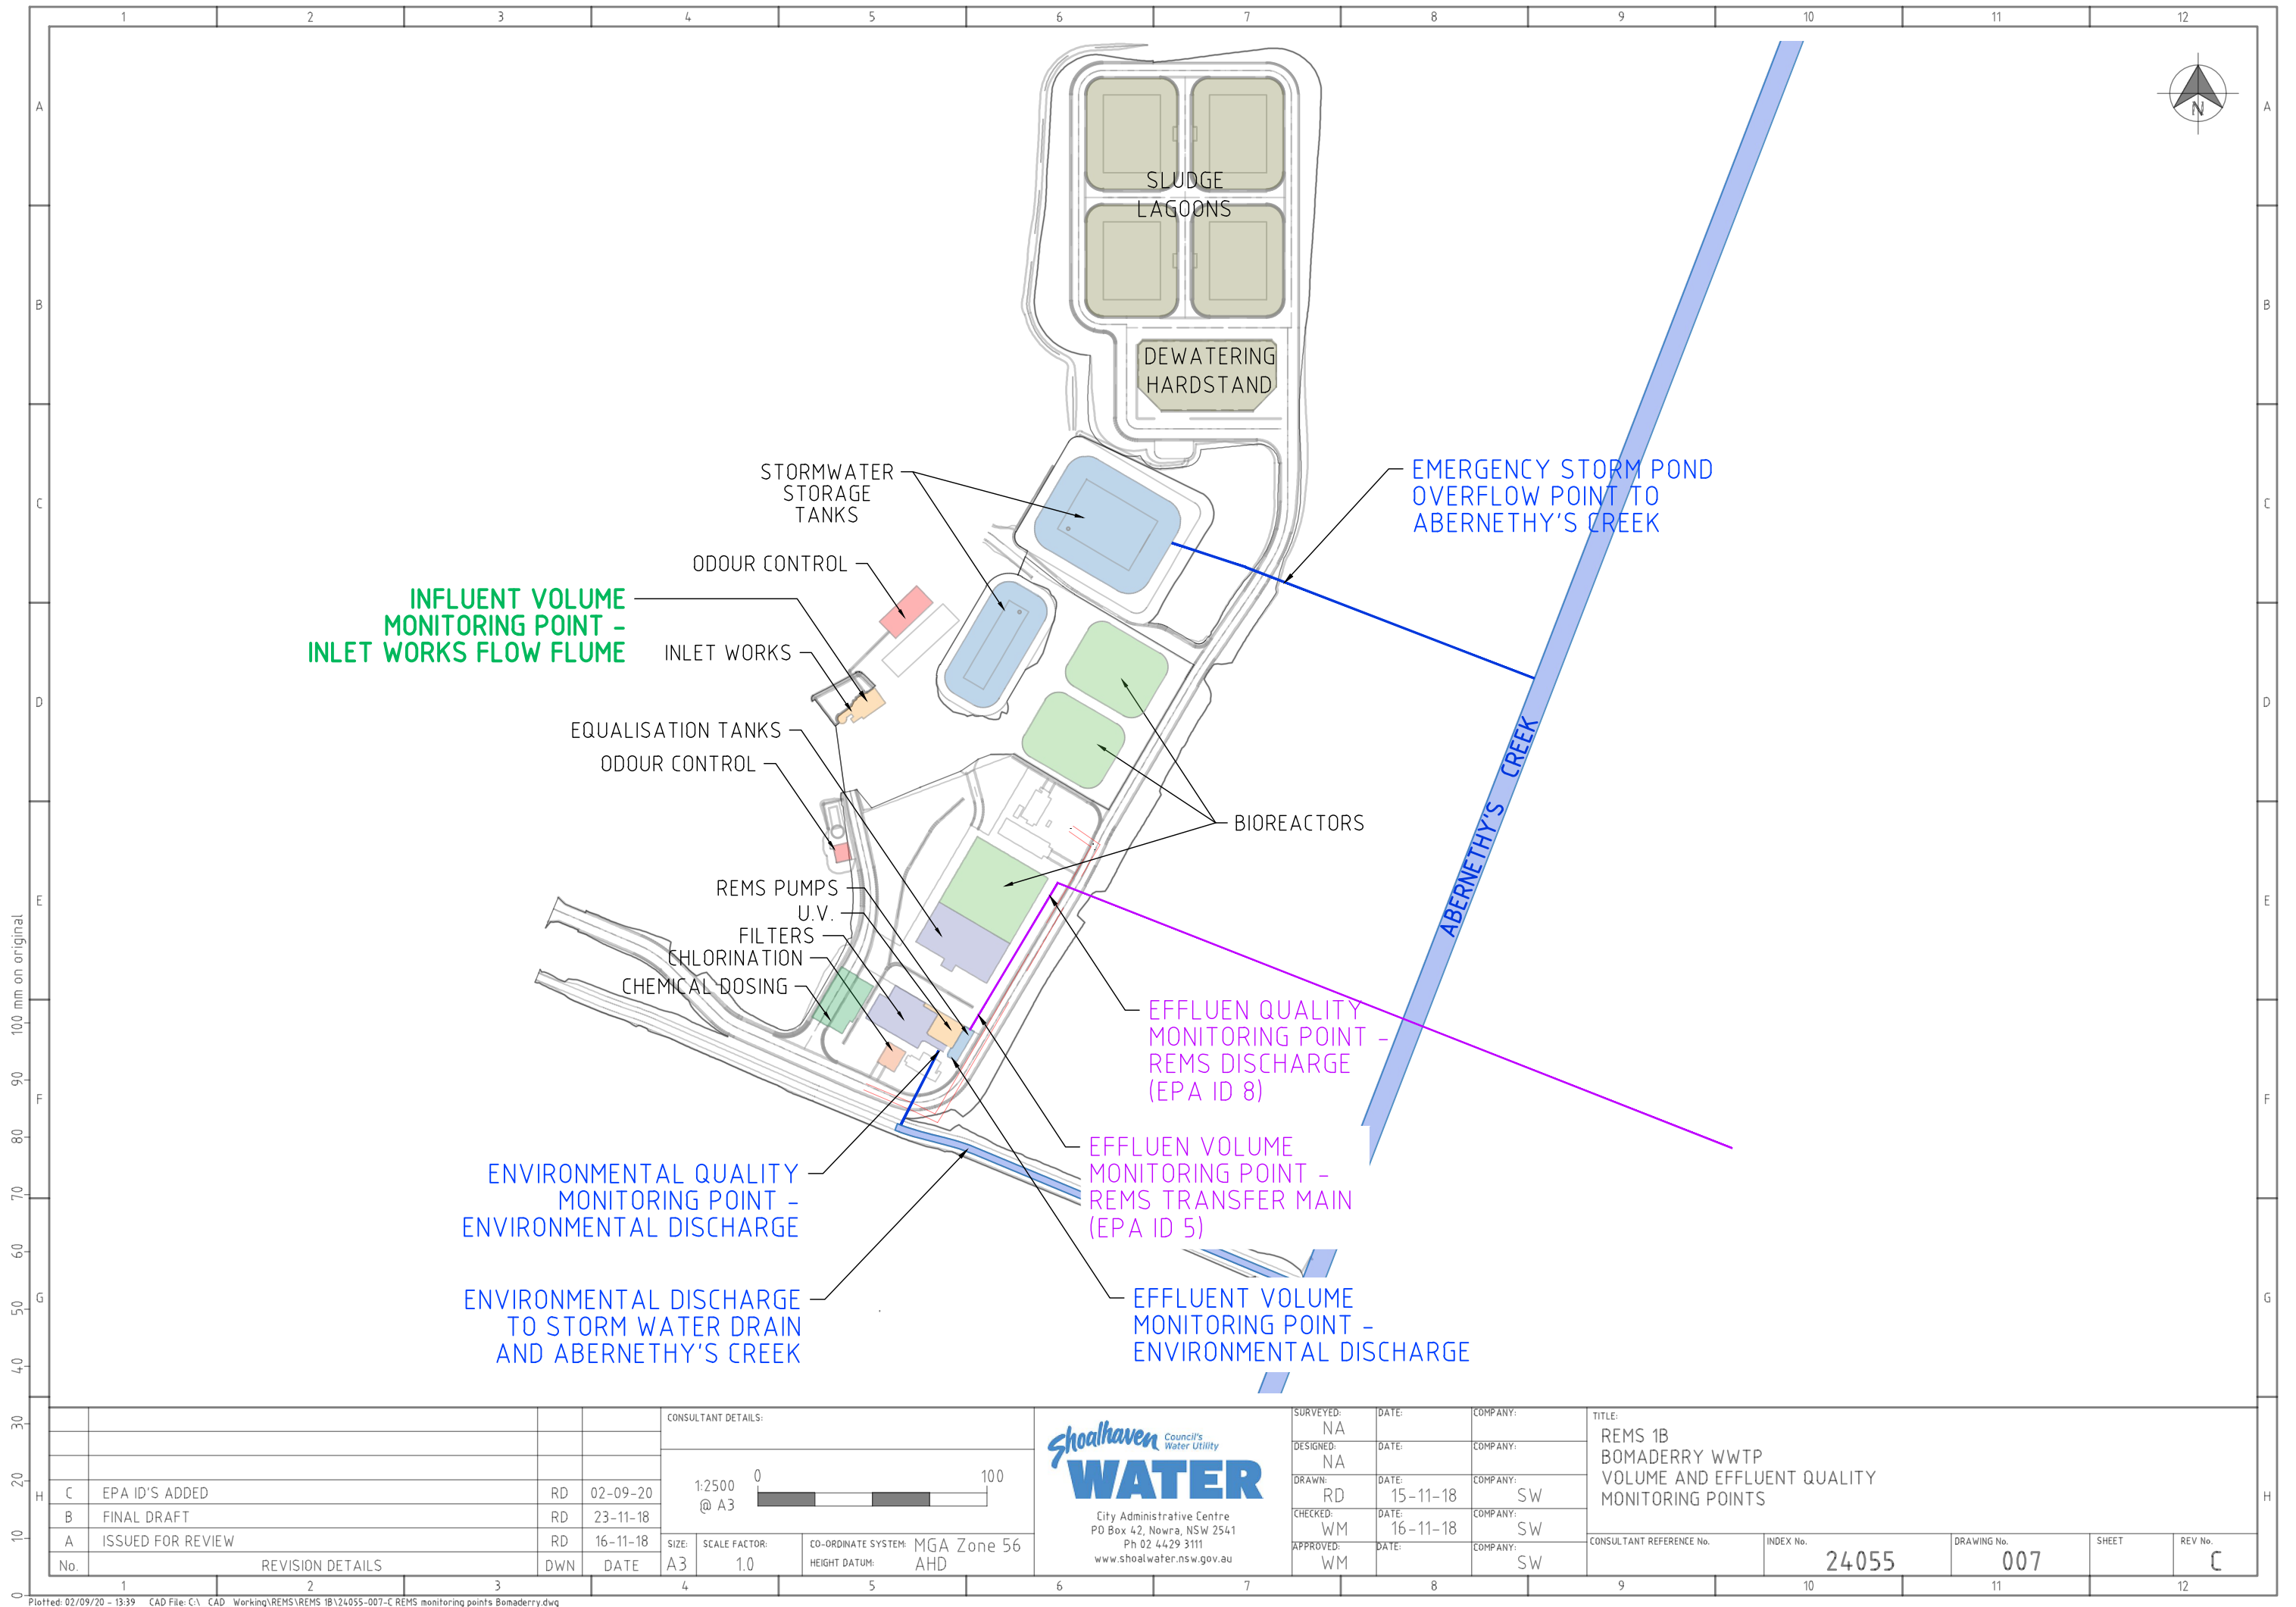

				CONSULTANT DETAILS:		SURVEYED: NA		DATE:	COMPANY:	TITLE: REMS 1B BOMADERRY WWTP VOLUME AND EFFLUENT QUALITY MONITORING POINTS		
						DESIGNED: NA		DATE:	COMPANY:			
						DRAWN: RD		DATE: 15-11-18	COMPANY: SW			
						CHECKED: WM		DATE: 16-11-18	COMPANY: SW			
						APPROVED: WM		DATE:	COMPANY: SW	CONSULTANT REFERENCE No.		INDEX No.
										24055		DRAWING No.
										007		SHEET
												REV No.
												C