


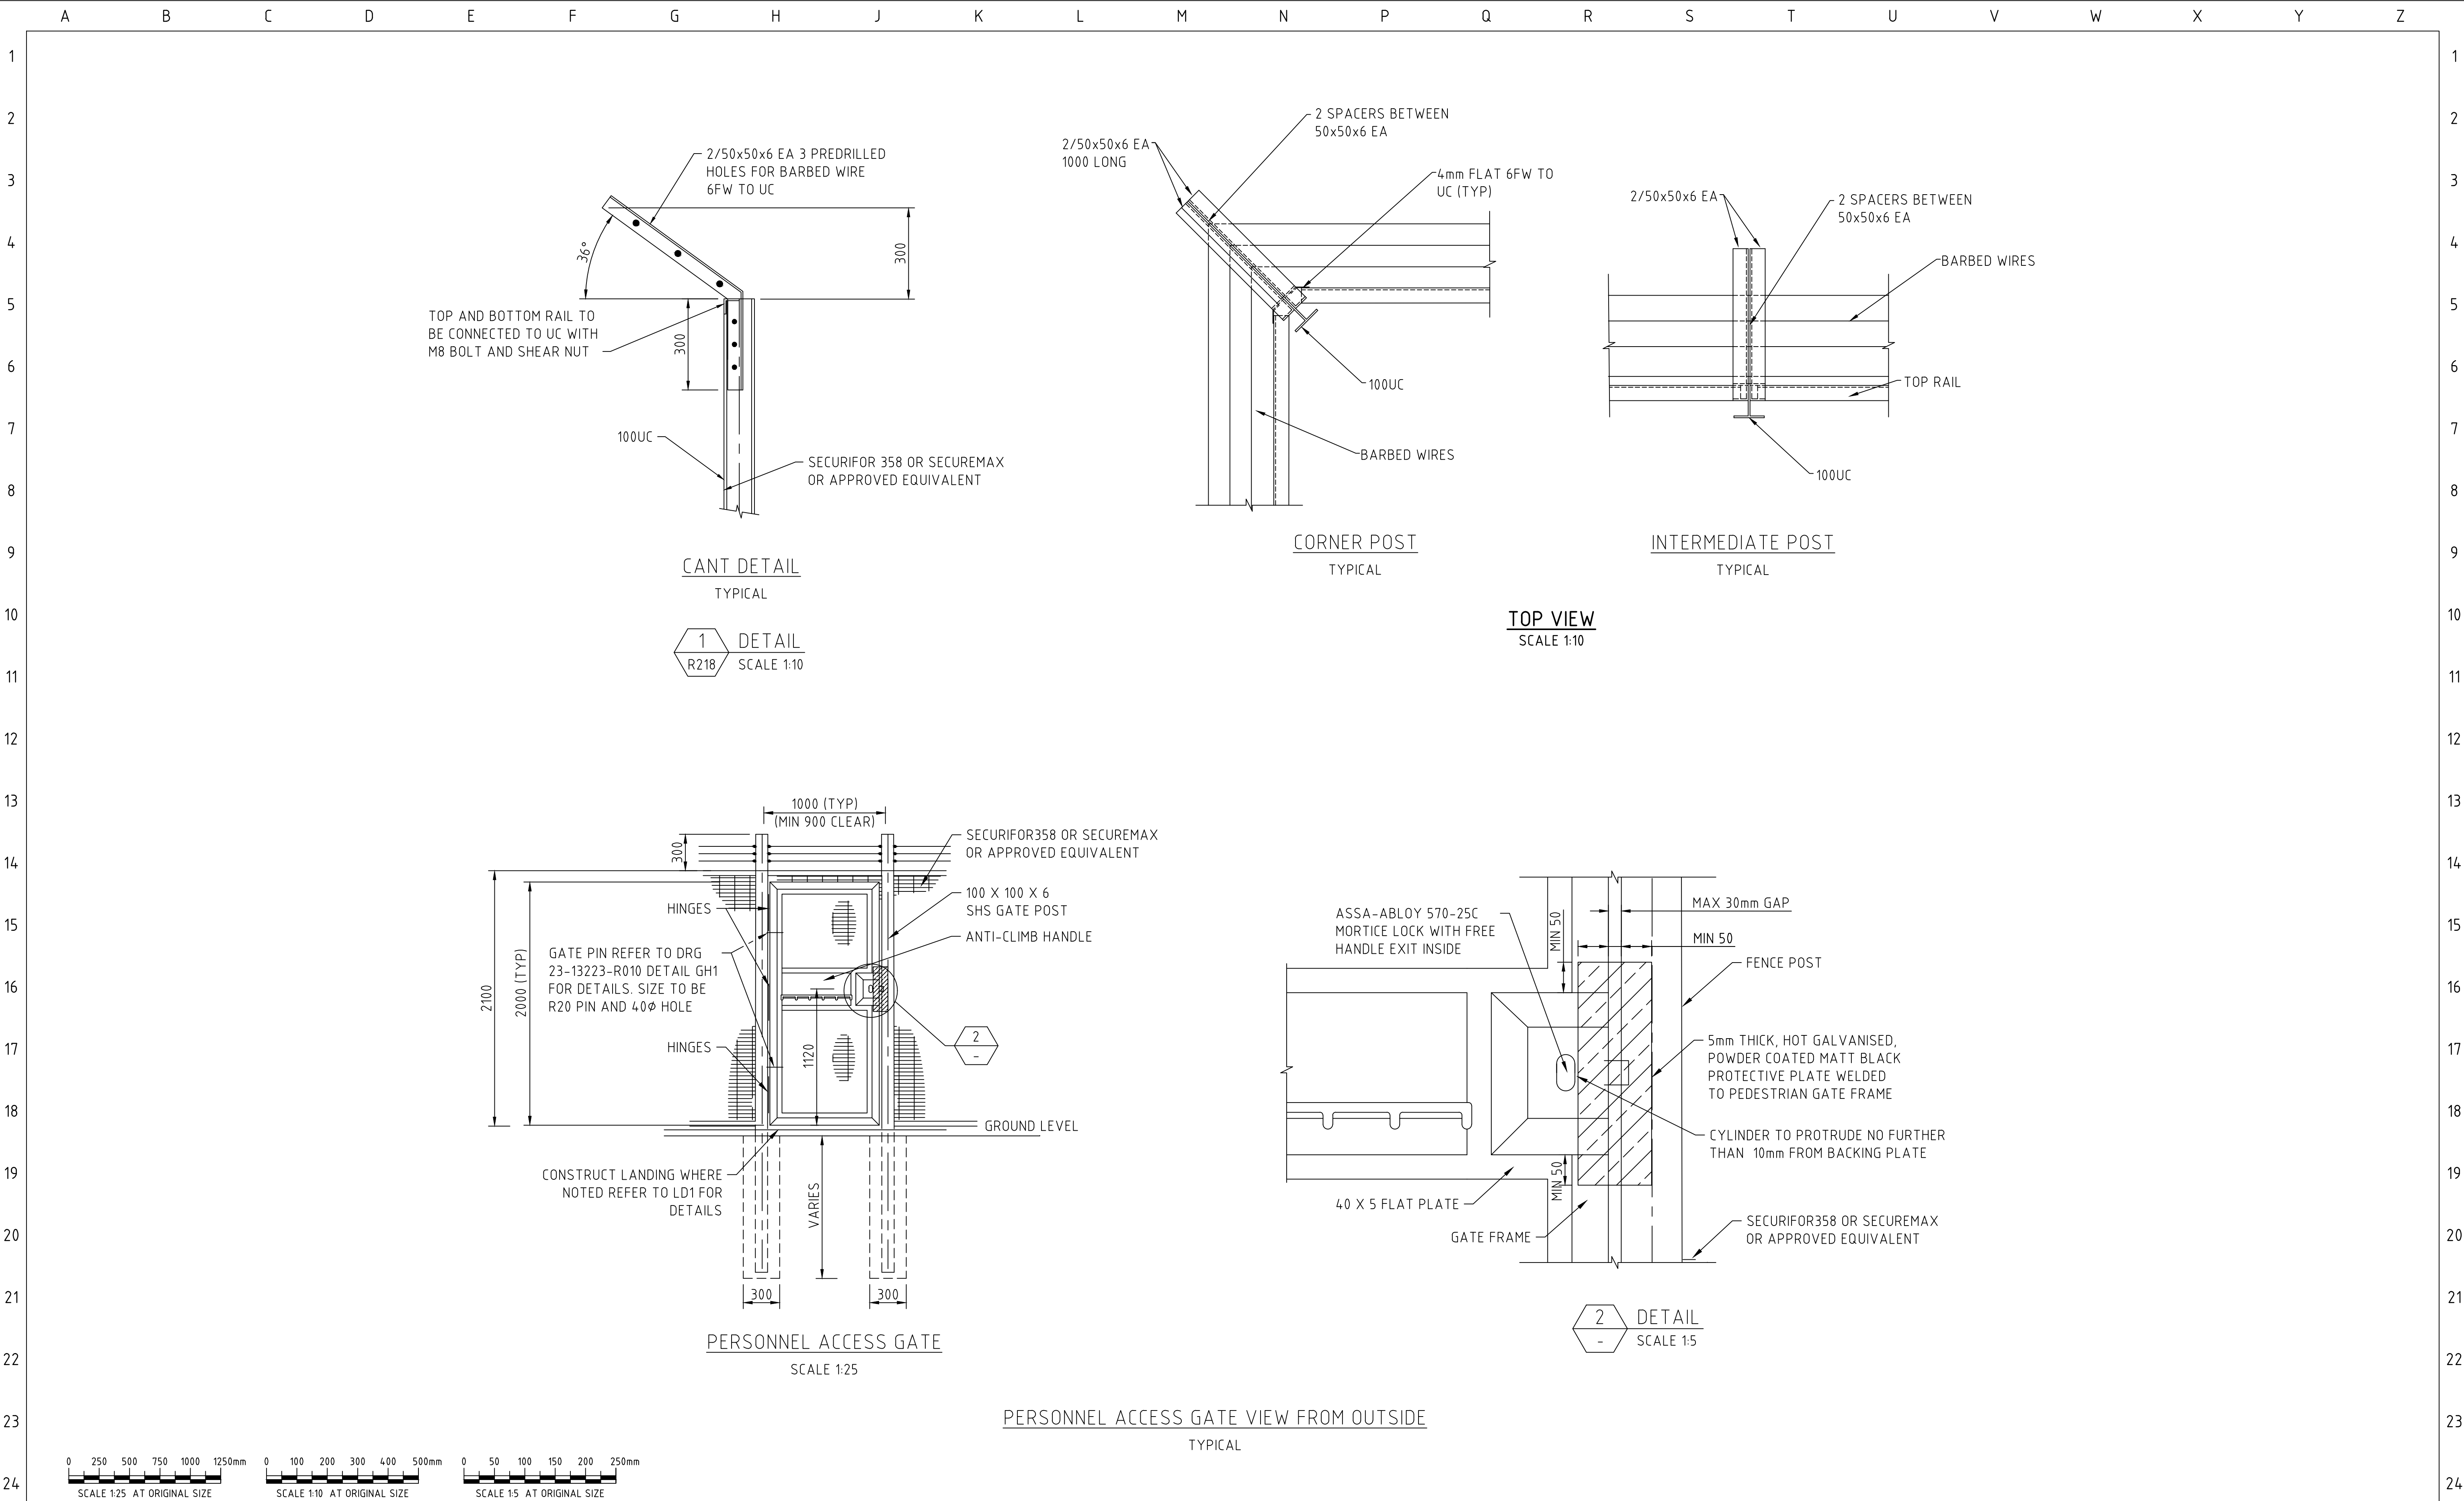

							CONSULTANT DETAILS:	 A Group of Shoalhaven City Council	DESIGNED:	A. GALEA	DATE:	04/02/2020	COMPANY:	SW	TITLE: SHOALHAVEN WATER STANDARD DRAWING SITE SECURITY WELDMESH FENCING DRAWING SHEET 2 OF 2									
						DRAWN:			A. GALEA	DATE:	04/02/2020	COMPANY:	SW											
						CHECKED:			A. GALEA	DATE:	04/02/2020	COMPANY:	SW											
0	APPROVED ISSUE					AG			AG	MK	04/02/2020	CONSULTANT REFERENCE No.												
No.	REVISION DETAILS					DWN			CHK	APP	DATE													
A	B	C	D	E	F	G	H	J	K	L	M	N	P	Q	R	S	T	U	V	W	X	Y	Z	