


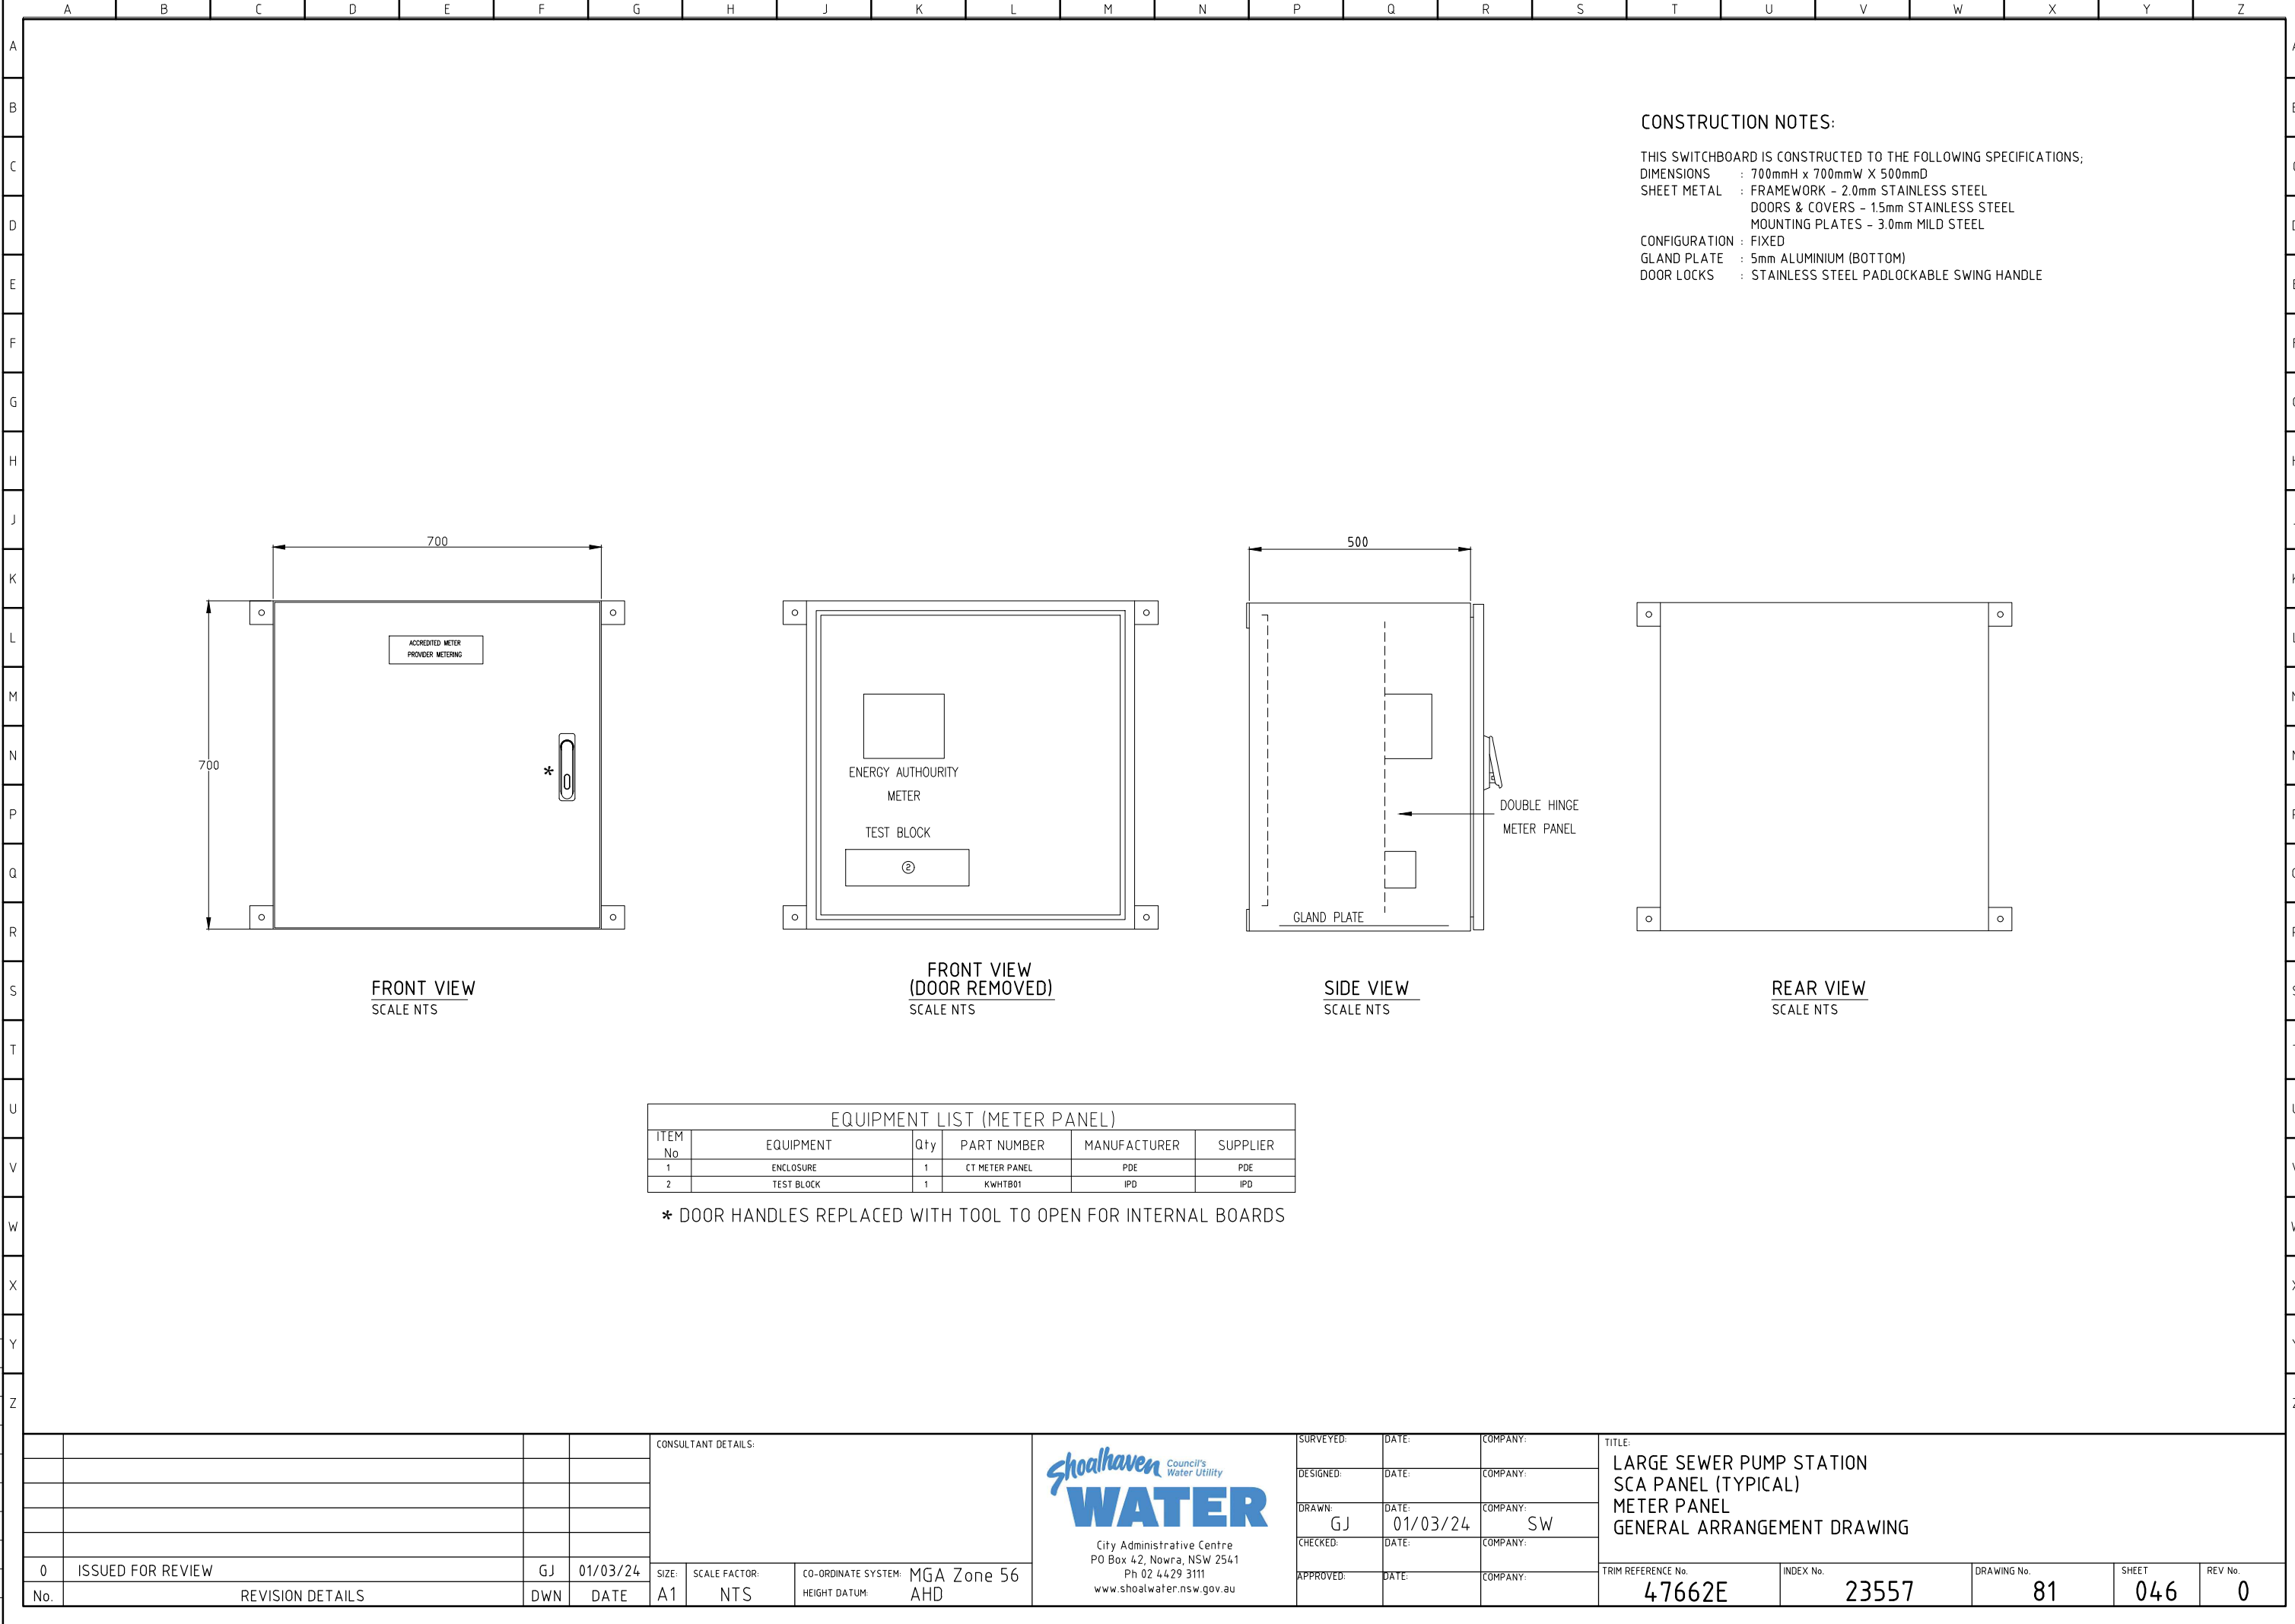

EQUIPMENT LIST (METER PANEL)					
ITEM No	EQUIPMENT	Qty	PART NUMBER	MANUFACTURER	SUPPLIER
1	ENCLOSURE	1	CT METER PANEL	PDE	PDE
2	TEST BLOCK	1	KWHTB01	IPD	IPD

* DOOR HANDLES REPLACED WITH TOOL TO OPEN FOR INTERNAL BOARDS

				CONSULTANT DETAILS:			 City Administrative Centre PO Box 42, Nowra, NSW 2541 Ph 02 4429 3111 www.shoalwater.nsw.gov.au	SURVEYED:		DATE:	COMPANY:	TITLE: LARGE SEWER PUMP STATION SCA PANEL (TYPICAL) METER PANEL GENERAL ARRANGEMENT DRAWING				
								DESIGNED:		DATE:	COMPANY:					
								DRAWN:		DATE:	COMPANY:					
								CHECKED:		DATE:	COMPANY:					
								APPROVED:		DATE:	COMPANY:					
0	ISSUED FOR REVIEW			GJ	01/03/24	SIZE:	SCALE FACTOR:	CO-ORDINATE SYSTEM:	MGA Zone 56							
No.	REVISION DETAILS			DWN	DATE	A1	NTS	HEIGHT DATUM:	AHD		TRIM REFERENCE No.		INDEX No.	DRAWING No.	SHEET	REV No.
												47662E	23557	81	046	0